



ZETTLER DESIGN STUDIO
 224 Van Ness Street N.
 West Salem, WI 54669
 P: (608) 844-1208
 E: MZettler0916@gmail.com

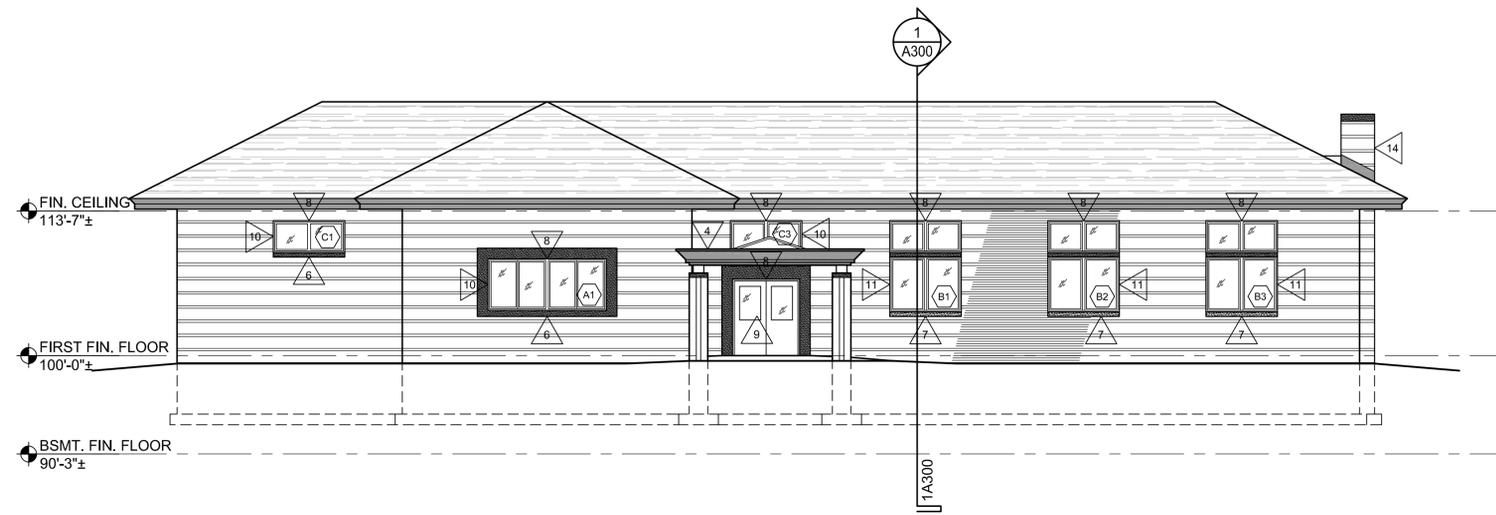

1 WEST (FRONT) ELEVATION
 1/8" = 1'-0"

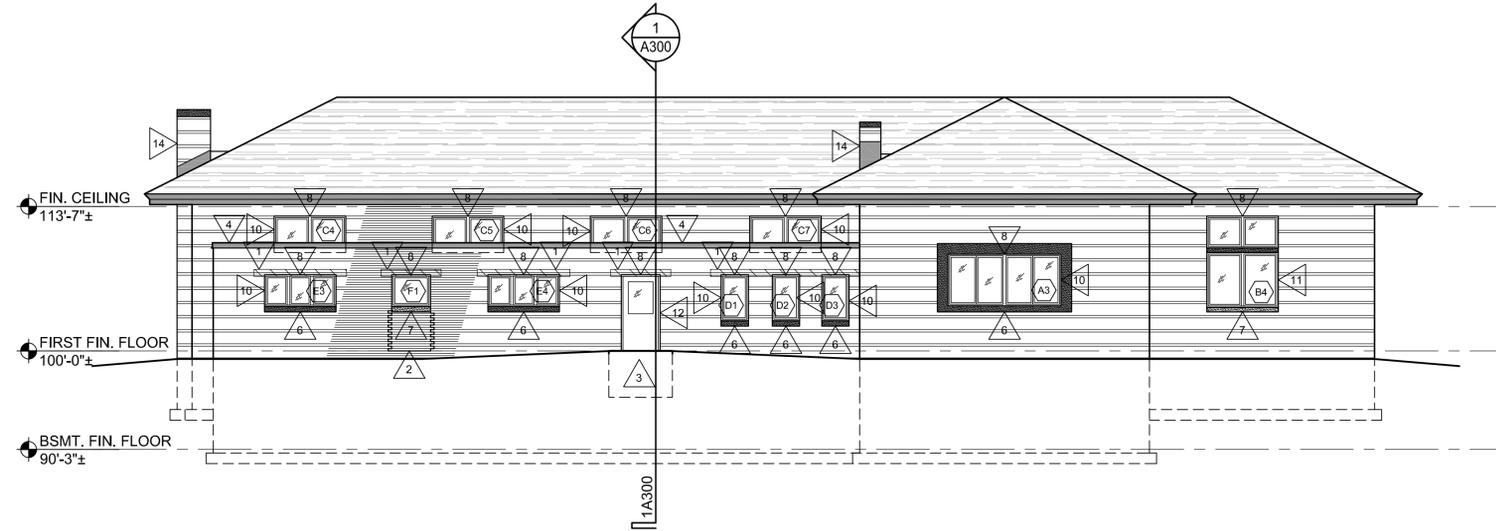

2 EAST ELEVATION
 1/8" = 1'-0"

ELEVATION GENERAL NOTES:

- A. VERIFY SIZE AND LOCATIONS OF ALL MECH. OPENINGS. GENERAL CONTRACTOR TO SEAL LOUVER PERIMETER AND PAINT - TYPICAL.
- B. GENERAL CONTRACTOR SHALL FIELD VERIFY ALL DIMENSIONS PRIOR TO BEGINNING WORK AND SHALL NOTIFY THE ARCHITECT OF DISCREPANCIES BETWEEN ACTUAL AND CALLED DIMENSIONS.
- C. G.C. TO PROVIDE CONC EQUIPMENT PADS/CURBS AS REQUIRED FOR MECH/ELECTRICAL EQUIP. VERIFY SIZE/PROFILE/LOCATION W/ MECH/ELEC. FOR HVAC UNIT. SEE MECH./ELEC. PLANS.
- D. ALL EXTERIOR WALLS SHALL HAVE A 2 HOUR FIRE RATING.
- E. CLEAN ALL MASONRY AND CONCRETE.
- F. REMOVE ALL VEGETATIVE GROWTH, MISC ANCHORS, BOLTS, FASTENERS, SIGN REMNANTS - PATCH MASONRY/CONCRETE.
- G. ALL TEMPORARY SHORINGS, ADDITIONAL BRICK REMOVAL AND REPLACEMENT TO ACCOMPLISH MODIFICATIONS TO OPENINGS SHALL BE THE RESPONSIBILITY OF THE GENERAL CONTRACTOR AND SHALL BE INCLUDED IN THE BASE BID.


MATERIAL LEGEND:

	BRICK		GLASS
	EXISTING LIMESTONE		NEW LIMESTONE
	MASONRY AREAS TO BE TUCKPOINTED (TYPE 'N' MORTAR)		METAL COPING/FLASHING


BRICK SIZE: (INCHES)
 FACE BRICK: 2 1/2" x 8" x 3 5/8"
 MORTAR JOINTS: (INCHES)
 FRONT: 3/8" BED, 3 COURSES = 8" (CONCAVE)
 3/8" HEAD JOINTS

ELEVATION KEY NOTES:

- 1. TUCKPOINT MASONRY WITH TYPE 'N' MORTAR, MATCH HISTORIC MORTAR COLOR, TEXTURE & AGGREGATE
- 2. INFILL FORMER DOOR OPENING, TOOTH IN SALVAGED BRICK AT JAMBS
- 3. NEW CONCRETE FROST STOOP, SEE STRUCTURAL
- 4. EXISTING METAL COPING TO REMAIN
- 5. INSTALL NEW BRONZE LAMBS TONGUE AT EXISTING ROOF DRAIN DISCHARGE
- 6. CLEAN EXISTING LIMESTONE LUG SILL
- 7. NEW LIMESTONE LUG SILL W/ WASH & DRIP CUT
- 8. CLEAN, PRIME & PAINT STEEL BEAMLINTEL, USE INTUMESCENT PAINT FOR EXPOSED PORTIONS & BOTTOM FLANGE ON SPANS OVER 6'-0" (2 HOUR THICKNESS)
- 9. NEW ALUMINUM ENTRY DOOR & FRAME
- 10. NEW METAL CLAD WOOD WINDOW IN EXISTING MASONRY OPENING
- 11. NEW METAL-CLAD WOOD WINDOW IN ENLARGED MASONRY OPENING, SALVAGED & REINSTALL STONE SILL ON NEW STEEL ANGLE, INSTALL NEW STONE LUG SILL BELOW, EXISTING STEEL LINTEL TO REMAIN
- 12. NEW INSULATED HM DOOR & FRAME, GROUT SOLID
- 13. EXISTING ROOF SCUPPER TO REMAIN
- 14. INSPECT CHIMNEY, REPORT CONDITION (INCLUDING CRICKET, FLASHING & SEALANT) TO OWNER & ARCHITECT

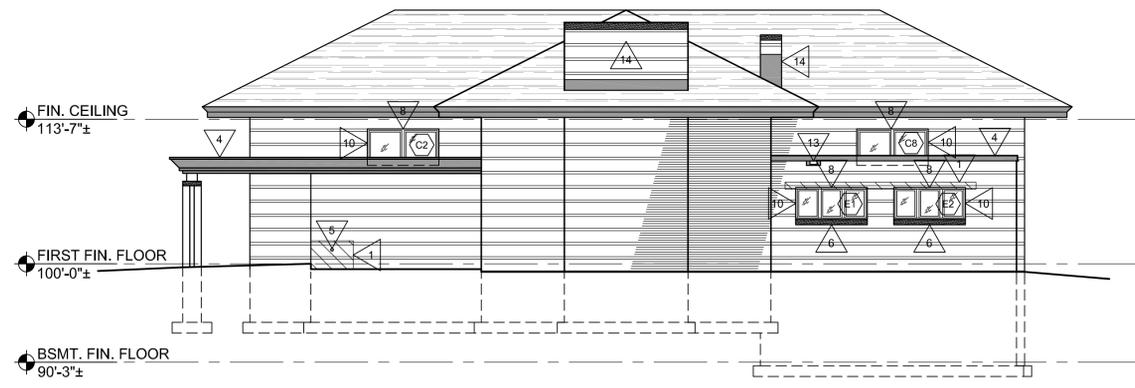

3 SOUTH ELEVATION
 1/8" = 1'-0"

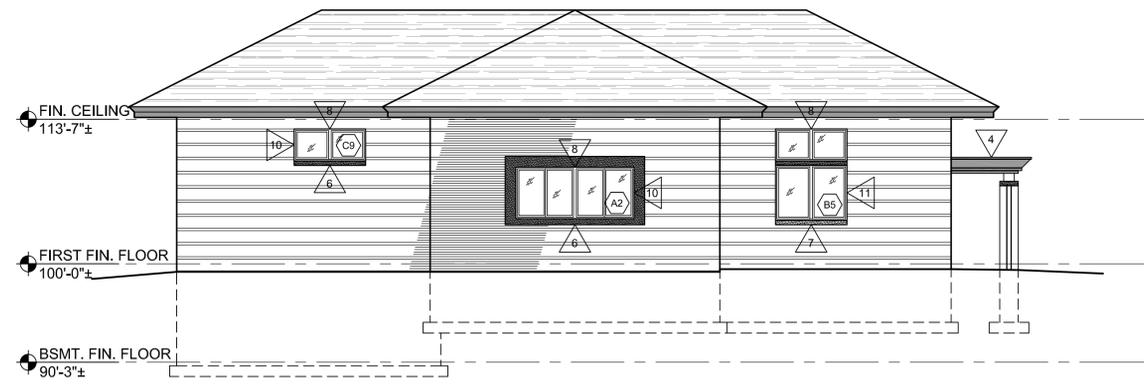

4 NORTH ELEVATION
 1/8" = 1'-0"

PROJECT:
 A PROJECT FOR GLENSIDE PARK, LLC
 SOUTH BRANCH LIBRARY ADAPTIVE REUSE
 1307 16th Street South
 La Crosse, WI 54601
 SHEET TITLE:
 BUILDING ELEVATIONS

PROJECT NUMBER:
 25003
 CHECKED BY:
 M. ZETTLER
 DRAWN BY:
 M. ZETTLER
 DATE:
 08/28/2025

THIS DRAWING IS THE PROPERTY OF THE DESIGN PROFESSIONAL AND SHALL REMAIN SO. WRITTEN CONSENT SHALL BE OBTAINED FROM THE DESIGNER PRIOR TO ANY USE OR REPRODUCTION OTHER THAN THAT SPECIFICALLY AGREED TO.

SHEET NO.:

A200