


1 MEZZANINE FRAMING PLAN
 1/4"=1'-0"

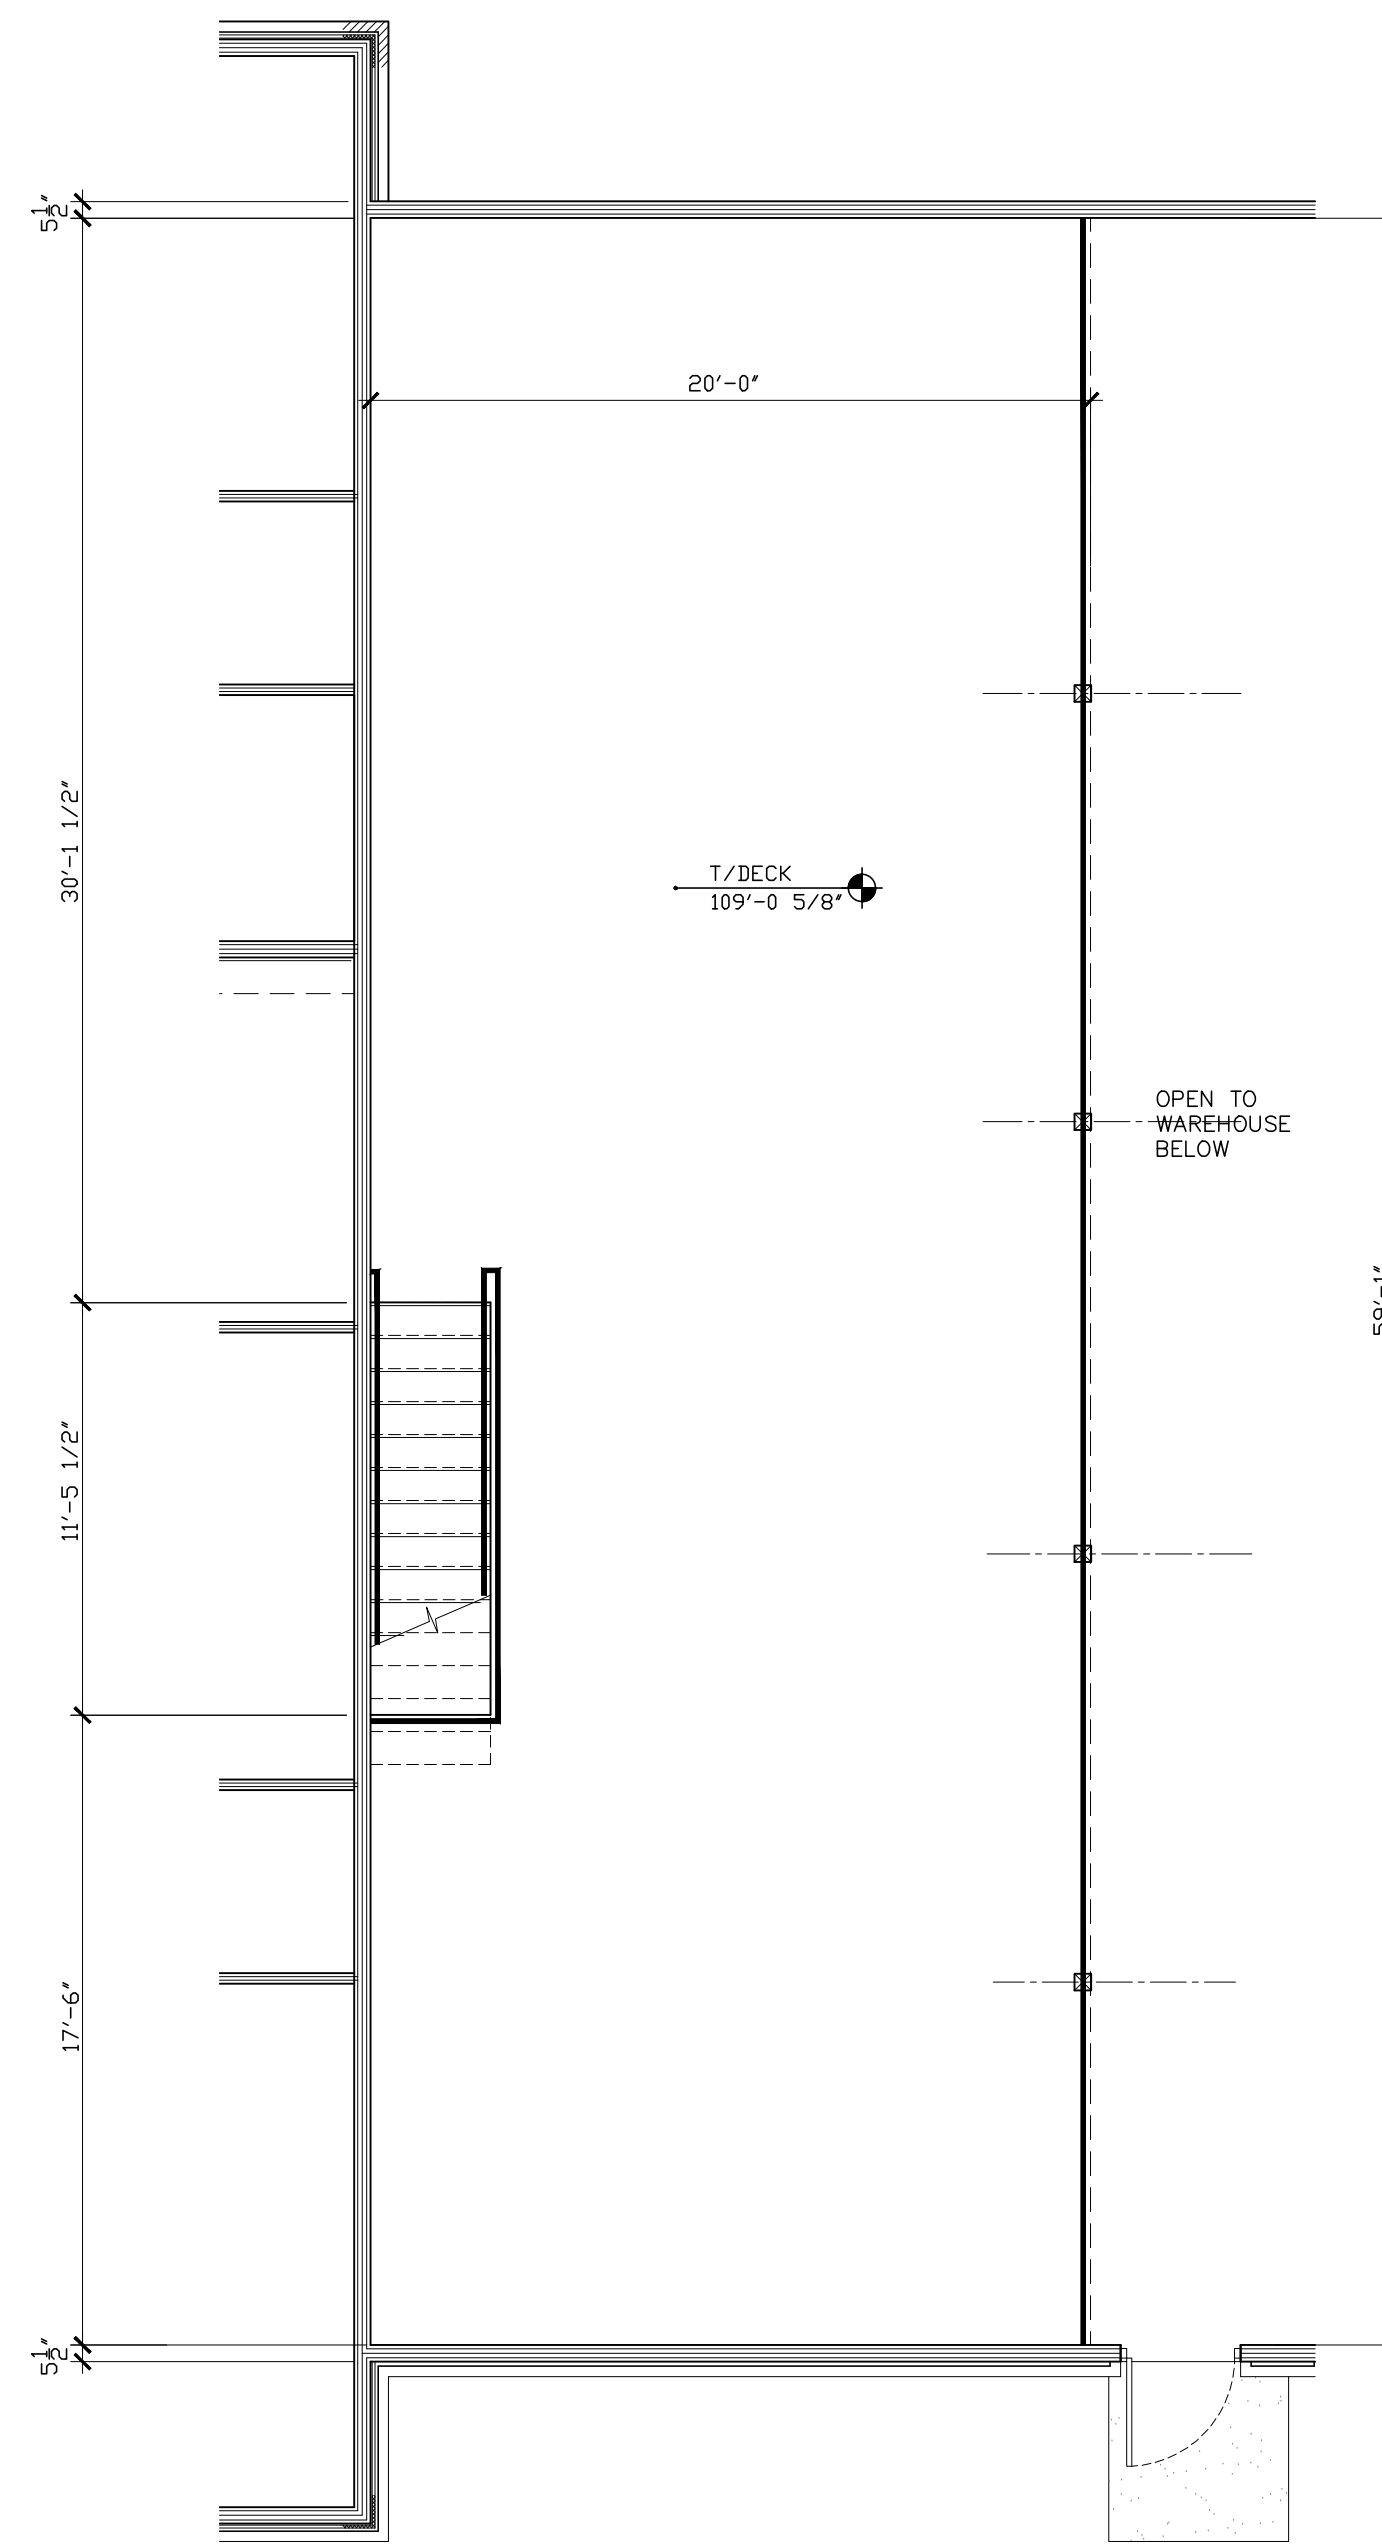

2 MEZZANINE PLAN
 3/16"=1'-0"

Easkay Architecture
 - Commercial
 - Industrial
 - Residential
 Onalaska, WI 54650 Ph: 608-317-1565
 Email: eskayarchitect@gmail.com

Borton CONSTRUCTION
 2 Copeland Ave, Ste 201
 LaCrosse, WI 54603

GENERAL CONTRACTOR:
BORTON CONSTRUCTION
 9,866 S.F. W/1200 SQ. FT. MEZZANINE
 PROJECT LOCATION:
 ST. ANDREWS STREET
 LACROSSE, WI 54601

PROJECT TITLE:
BORTON CONSTRUCTION
9,866 S.F. W/1200 SQ. FT. MEZZANINE
PROJECT LOCATION:
ST. ANDREWS STREET
LACROSSE, WI 54601


DRAWN BY:

NO.	DATE


SHEET TITLE
 MEZZANINE AND
 FRAMING PLAN

SHEET NO.


A4.0

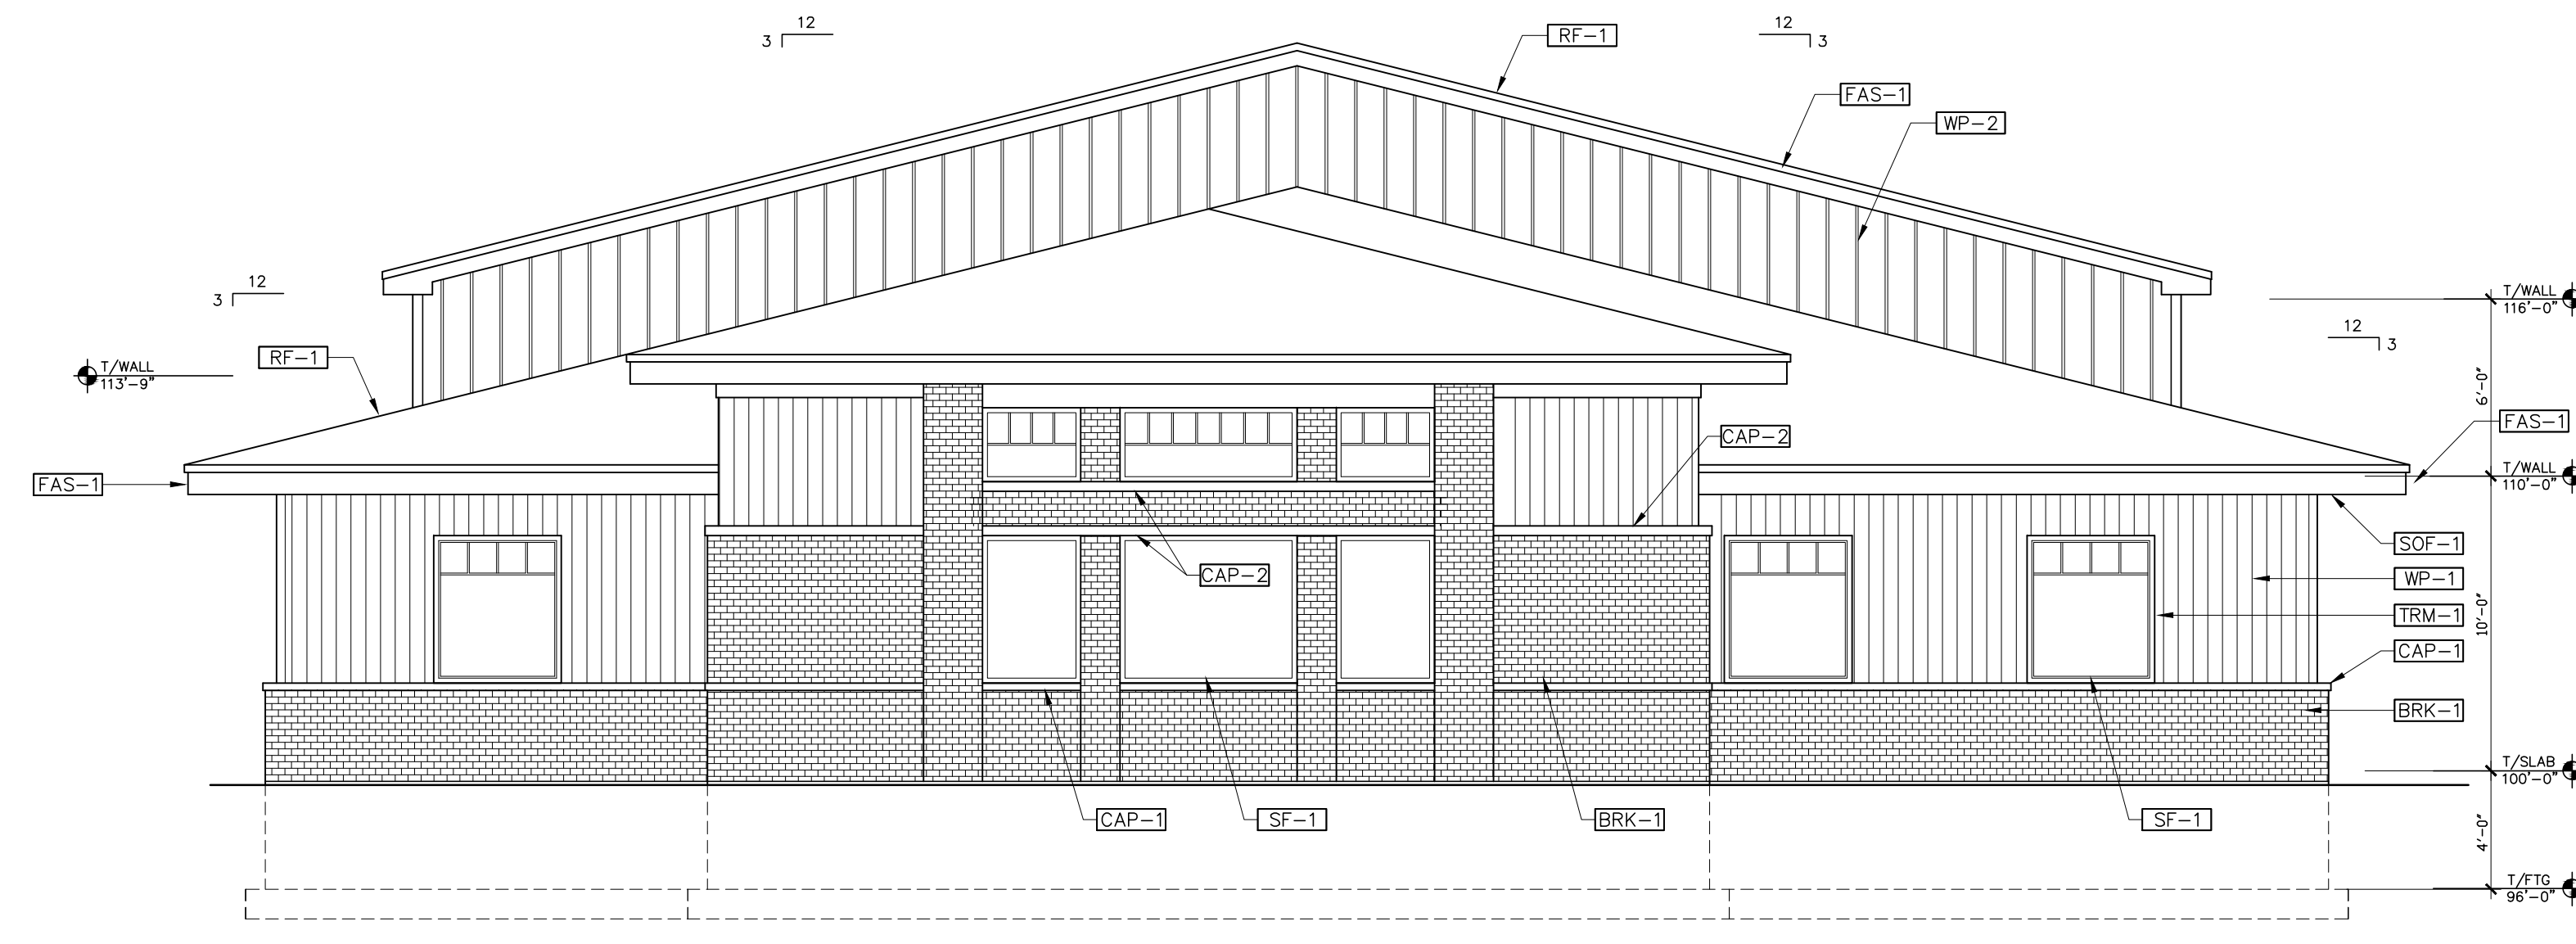


1 WEST ELEVATION
3/16"=1'-0"

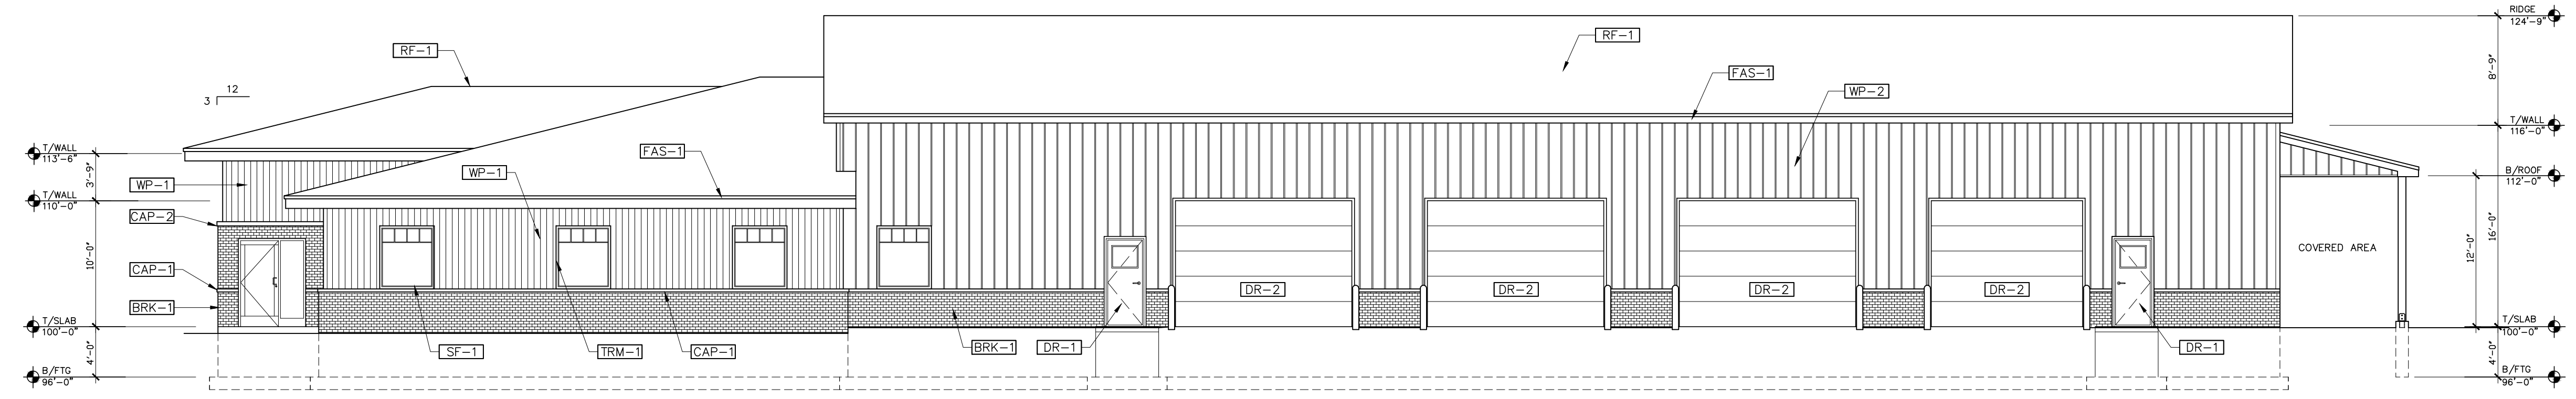

2 SOUTH ELEVATION
1/8"=1'-0"

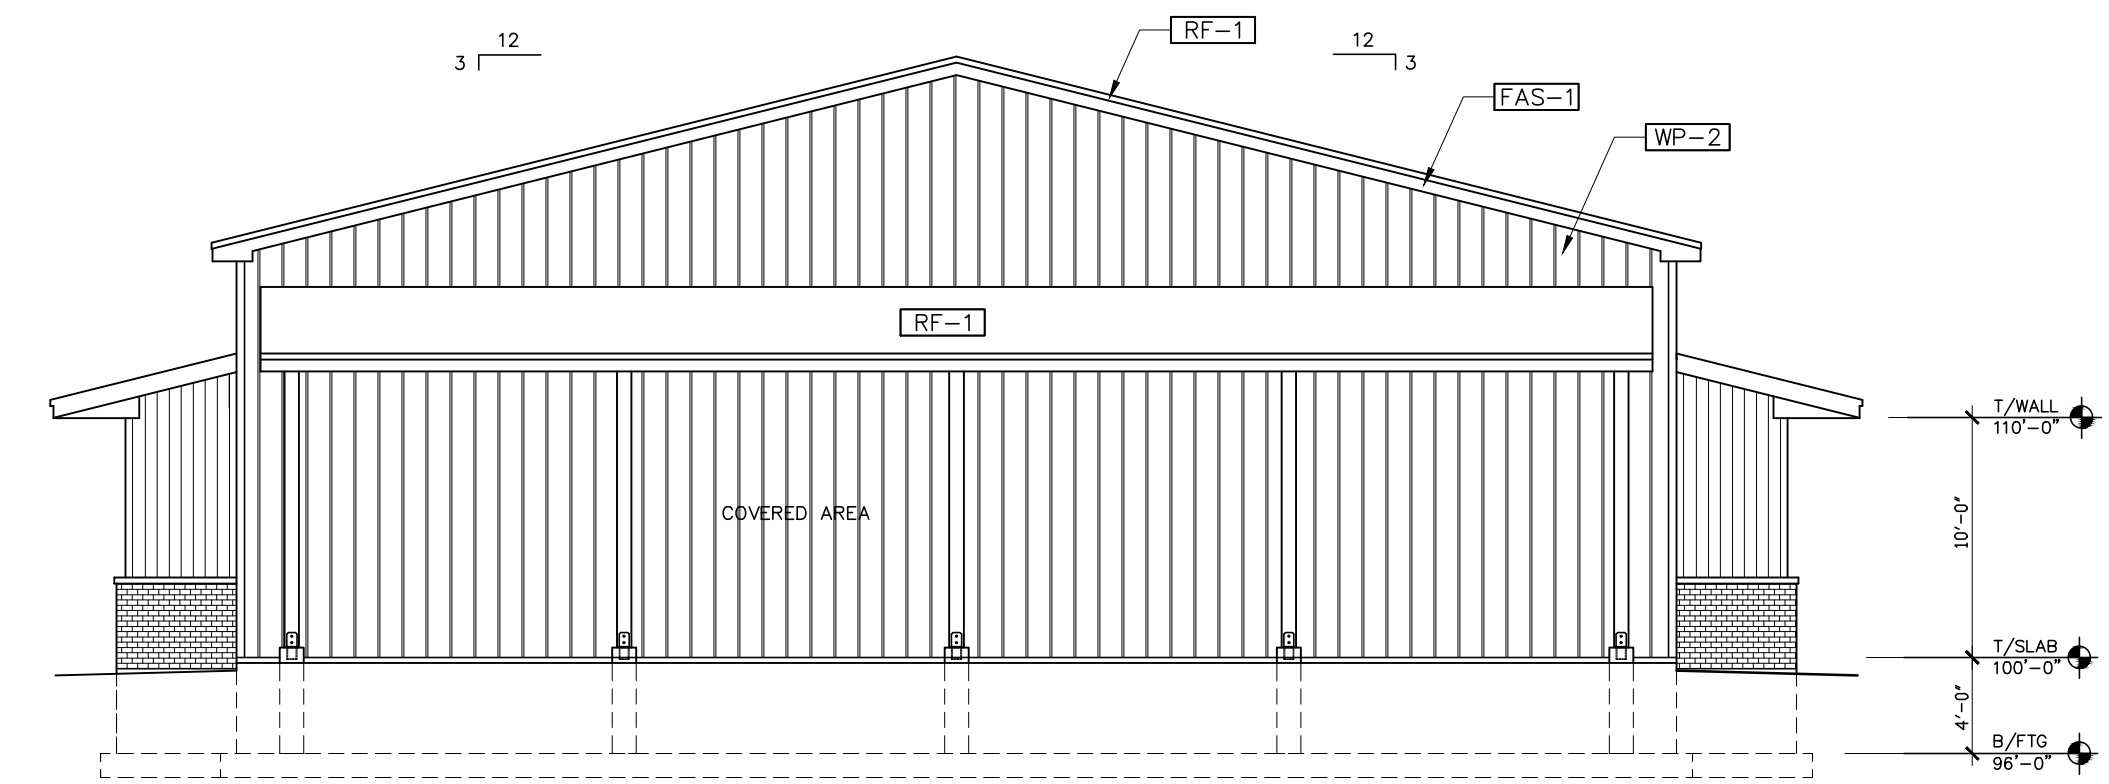

3 EAST ELEVATION
1/8"=1'-0"

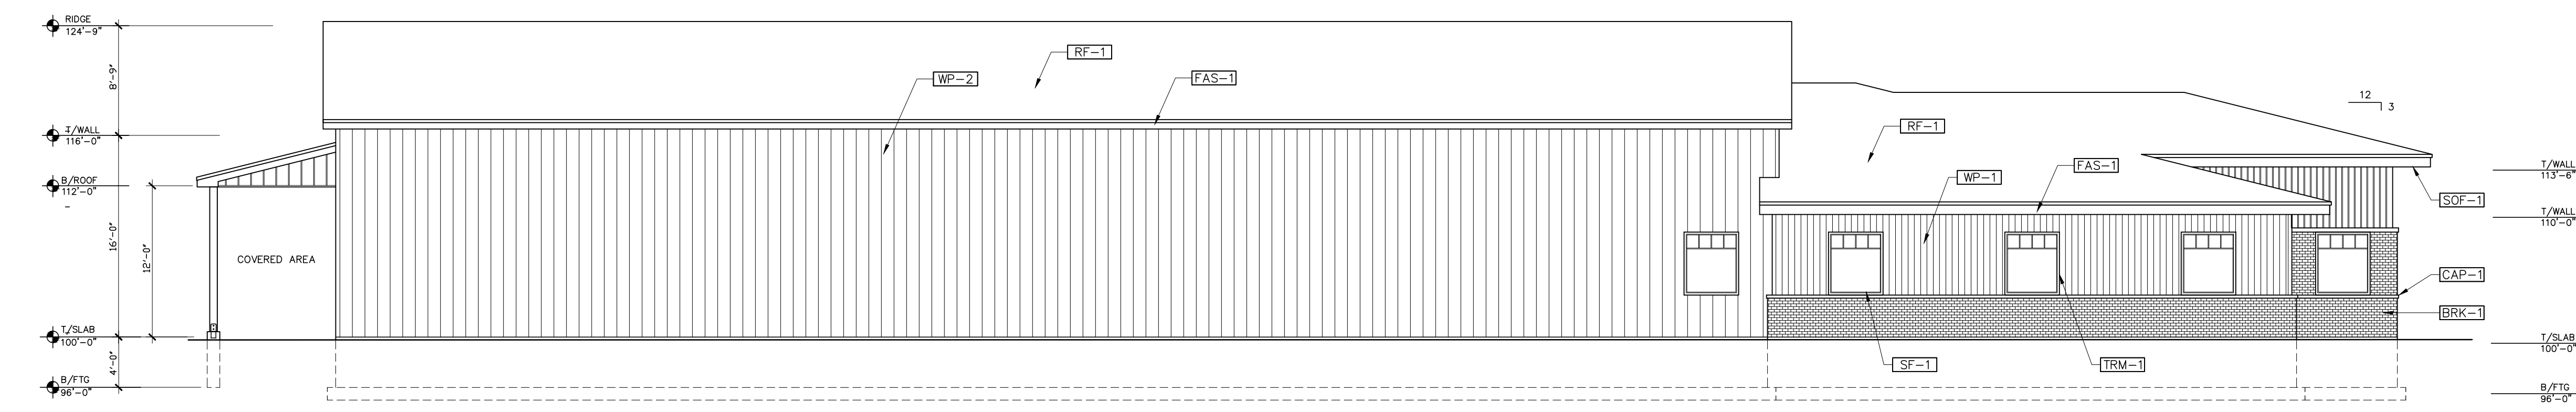

4 NORTH ELEVATION
1/8"=1'-0"

EXTERIOR FINISH LEGEND			
MARK	DESCRIPTION	GENERAL LOCATION	NOTES
WP-1	MCELROY ARCHITECTURAL METAL SIDING BOARD & BATTEN STYLE - BLACK	WALL PANEL 1 - EXTERIOR WALLS SIDE WALLS & LOWER END WALLS	
WP-2	MCELROY ARCHITECTURAL METAL SIDING 26 GA. VERTICAL WALL PANELS - GRAY	END WALL GABLES	
BRK-1	4" BRICK VENEER	EXTERIOR WAINSCOT & WEST WALL	
CAP-1	WAINSCOT CAP - CAST CONC. CAP	WAINSCOT CAP / WINDOW SILLS	
CAP-2	CAST CONCRETE BANDING	WEST WALL BRICK WORK	
SOF-1	EDCO SOFFIT PANEL W/VENTING PERFORATIONS "BLACK"	SIDE WALL SOFFITS NON-VENTED PANELS AT RAKES	
FAS-1	FASCIA - EDCO "BLACK"	BUILDING PERIMETER FASCIA	
TRM-1	MCELROY PRE-FINISHED METAL TRIM FOR BOARD & BATTEN SIDING - BLACK	DOOR, WINDOW AND CORNER TRIM AT OFFICE	
TRM-2	MCELROY PRE-FINISHED METAL TRIM FOR VERTICAL 26 GA. SIDING - GRAY	DOOR, WINDOW AND CORNER TRIM AT WAREHOUSE	
RF-1	ARCHITECTURAL ASPHALT SHINGLES	OFFICE AND WAREHOUSE BUILDING ROOF	
SF-1	STOREFRONT - EXTRUDED PRE-FINISHED ALUMINUM FRAMES - BLACK	WAREHOUSE BUILDING	
DR-1	EXTERIOR METAL SERVICE DOOR INSULATED - WHITE OR GRAY	WAREHOUSE BUILDING	
DR-2	EXTERIOR OVERHEAD DOOR INSULATED - WHITE OR GRAY	WAREHOUSE BUILDING	

NOTES
 1. ALL FINISH MATERIALS, MANUFACTURER'S, STYLES, PATTERNS, AND COLORS TO BE SELECTED / APPROVED BY THE OWNER
 2. ALL FINISH MATERIALS TO BE INSTALLED PER MFR'S SPECIFICATIONS

Eskey Architecture
 Commercial - Industrial - Residential
 Onalaska, WI 54650 Ph: 608-317-1565
 Email: eskeyarchitect@gmail.com

BORTON CONSTRUCTION
 GENERAL CONTRACTOR:
 2 Copeland Ave, Ste 201
 LaCrosse, WI 54603

PROJECT TITLE:
BORTON CONSTRUCTION
 9,866 S.F. W/1200 SQ. FT. MEZZANINE

PROJECT LOCATION:
ST. ANDREWS STREET
LACROSSE, WI 54601

DATE / SET - TYPE
 05/07/26 PRELIMINARY

DRAWN BY:

REVISIONS	NO.	DATE

SHEET TITLE
 ELEVATIONS

SHEET NO.
 A2.0