

1 LANDSCAPING PLAN
L100
1/8" = 1'-0"
TRUE NORTH

PROJECT
HIXON HOUSE VISITORS CENTER
08/12/2025
429 7TH ST. N. LA
CROSSE, WI 54601
DATE 03/25/2026
DRAWN BY RA
CHECKED BY Checker


PROJECT No 1599
DRAWING TITLE
LANDSCAPE PLAN

ISSUED FOR
CONSTRUCTION


REVISION SCHEDULE		
Revision No.	Date	Description
1	05/07/2026	CONCRETE WORK

I hereby certify that this plan, specification, or report was prepared by me or under my direct supervision and that I am a duly registered professional under the laws of the State of:


DATE _____
NUMBER _____
The drawing is and will remain the property of the designer and any reproduction or use for any but the original intended purpose without the written consent of the designer is strictly prohibited.

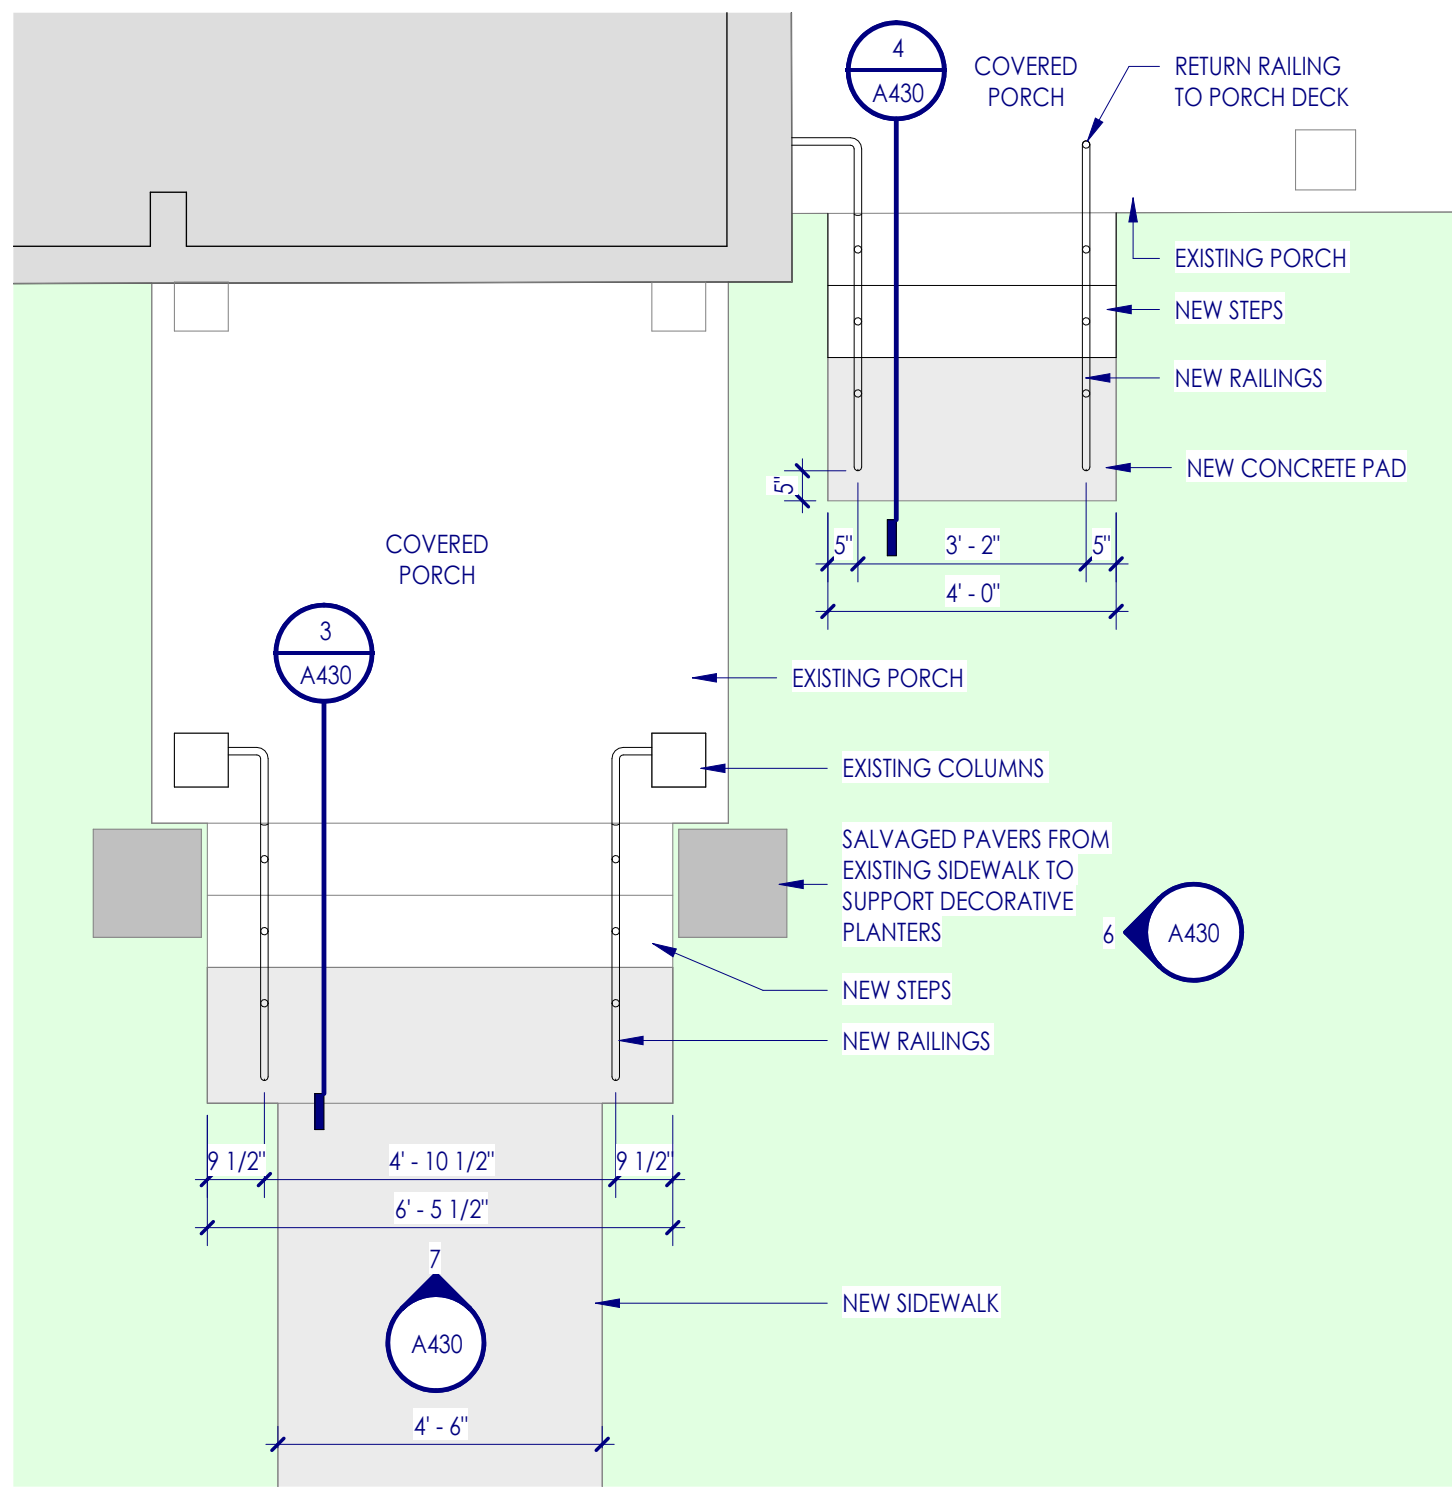


1 EAST STAIR PLAN
3/8" = 1'-0"

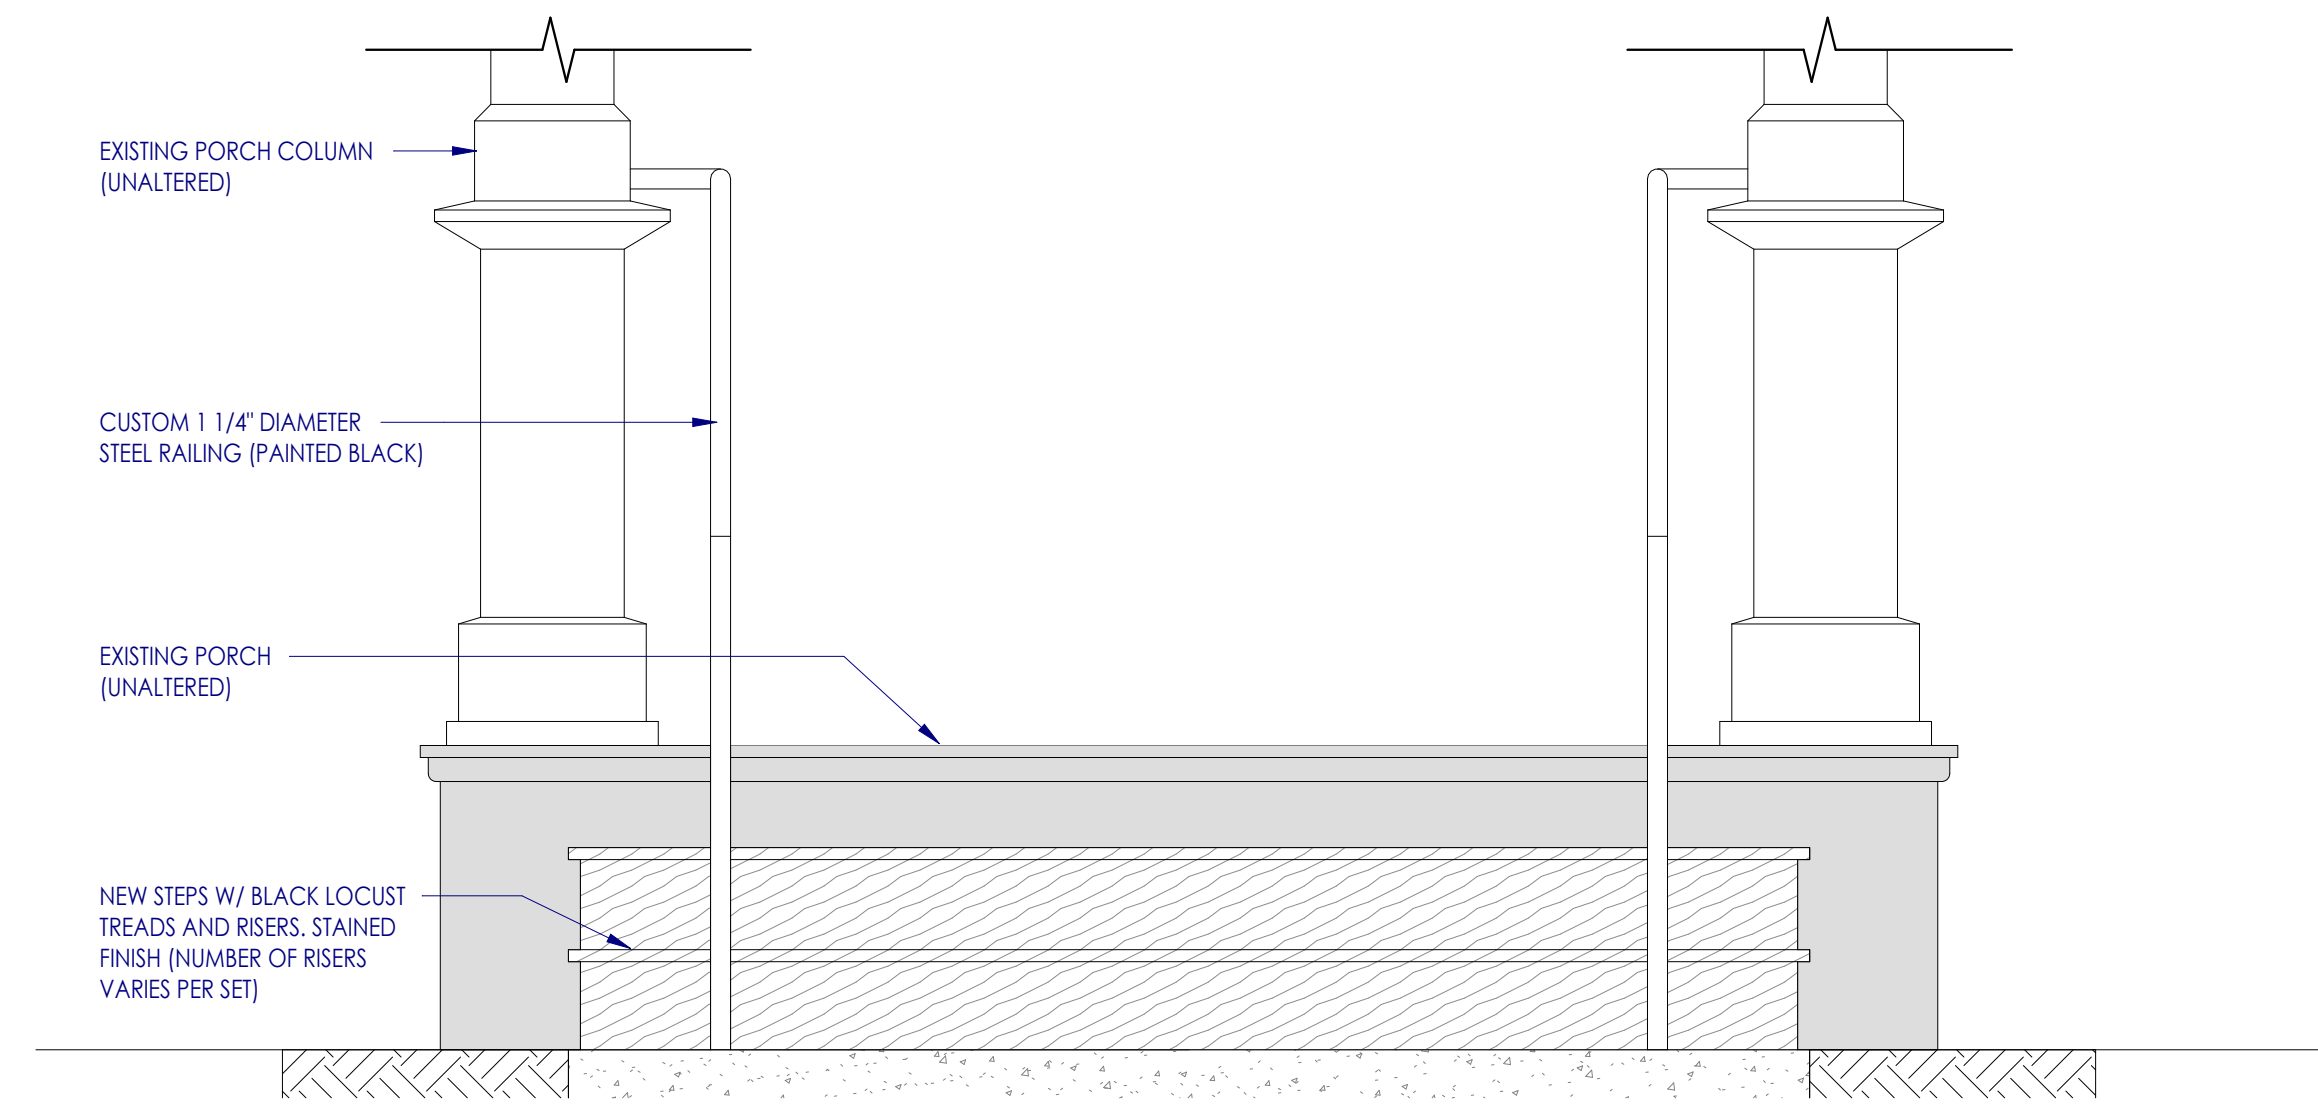


7 PORCH STEPS - TYPICAL FRONT ELEVATION
1" = 1'-0"

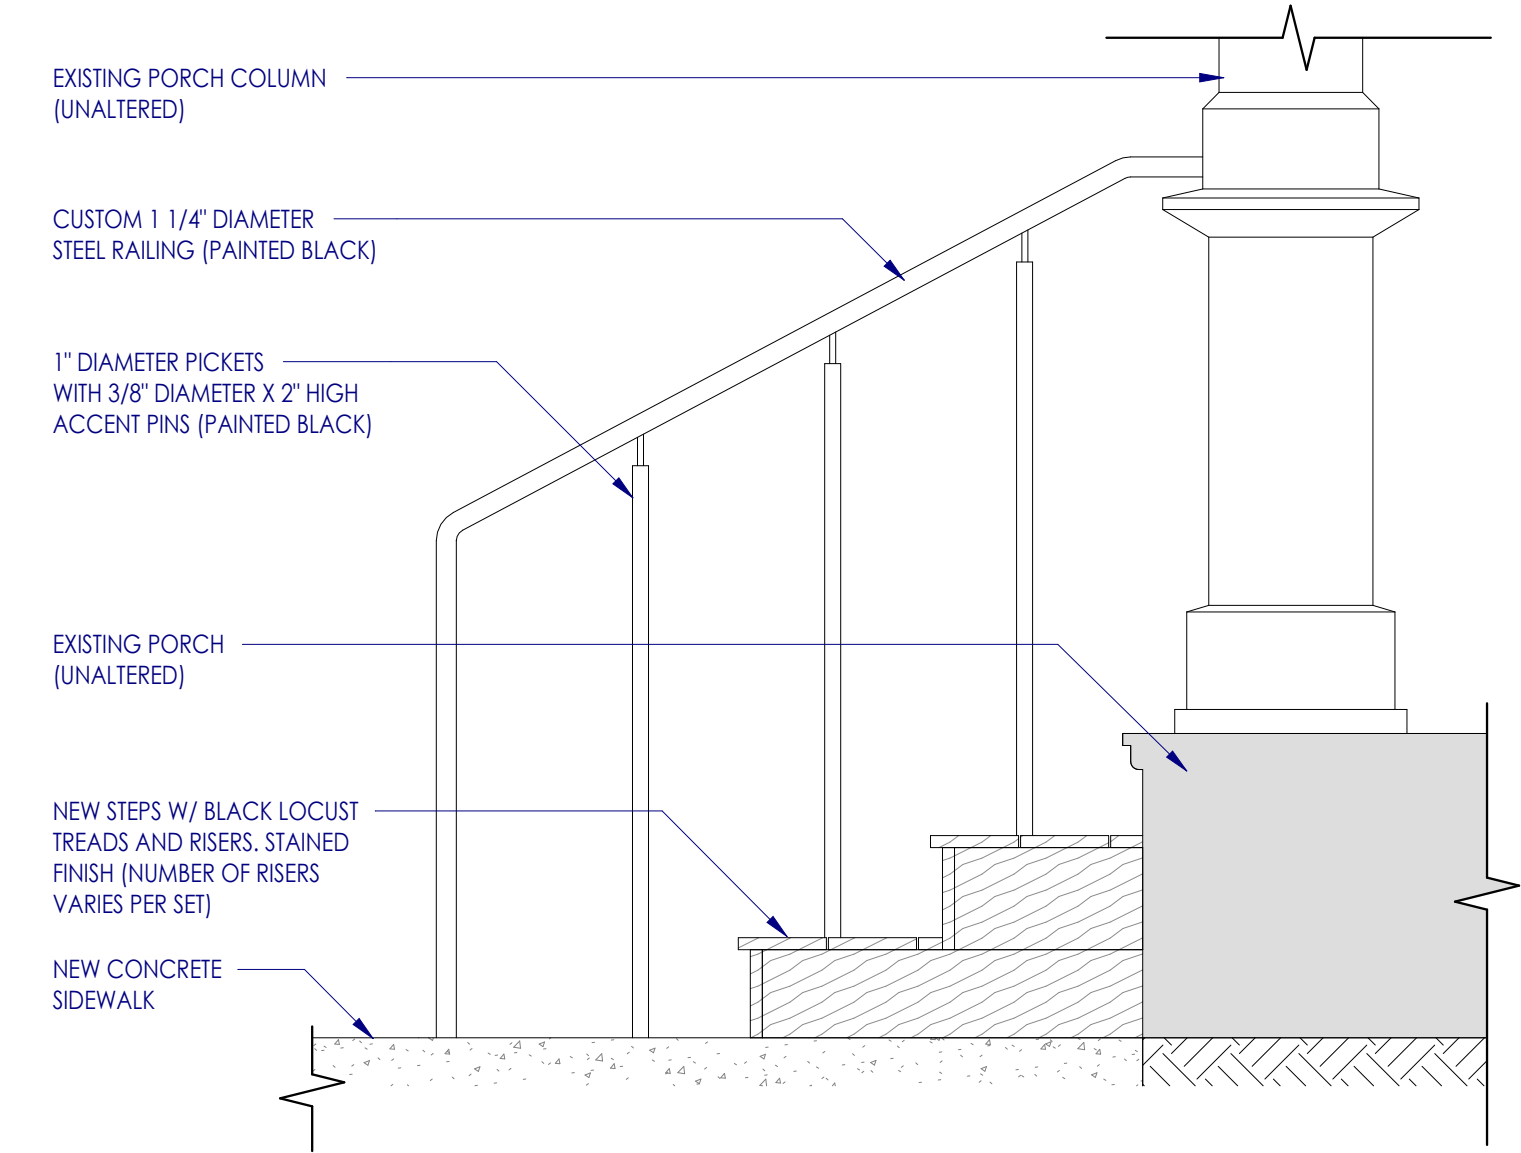


6 PORCH STEPS - TYPICAL END ELEVATION
1" = 1'-0"

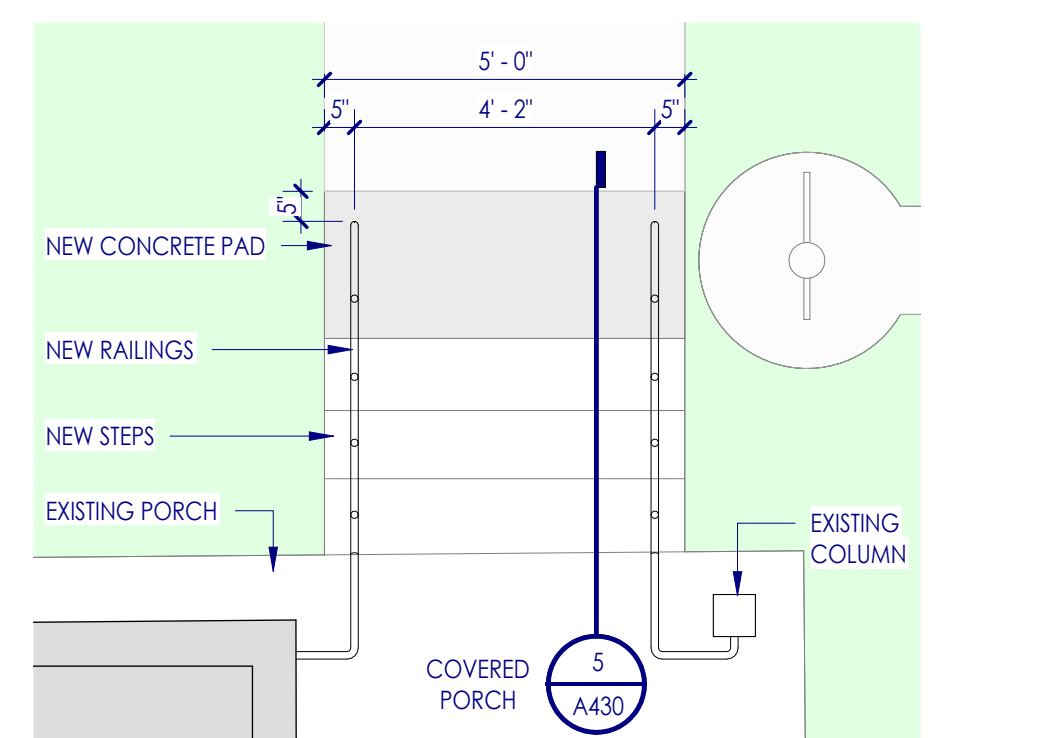


2 WEST STAIR PLAN
3/8" = 1'-0"

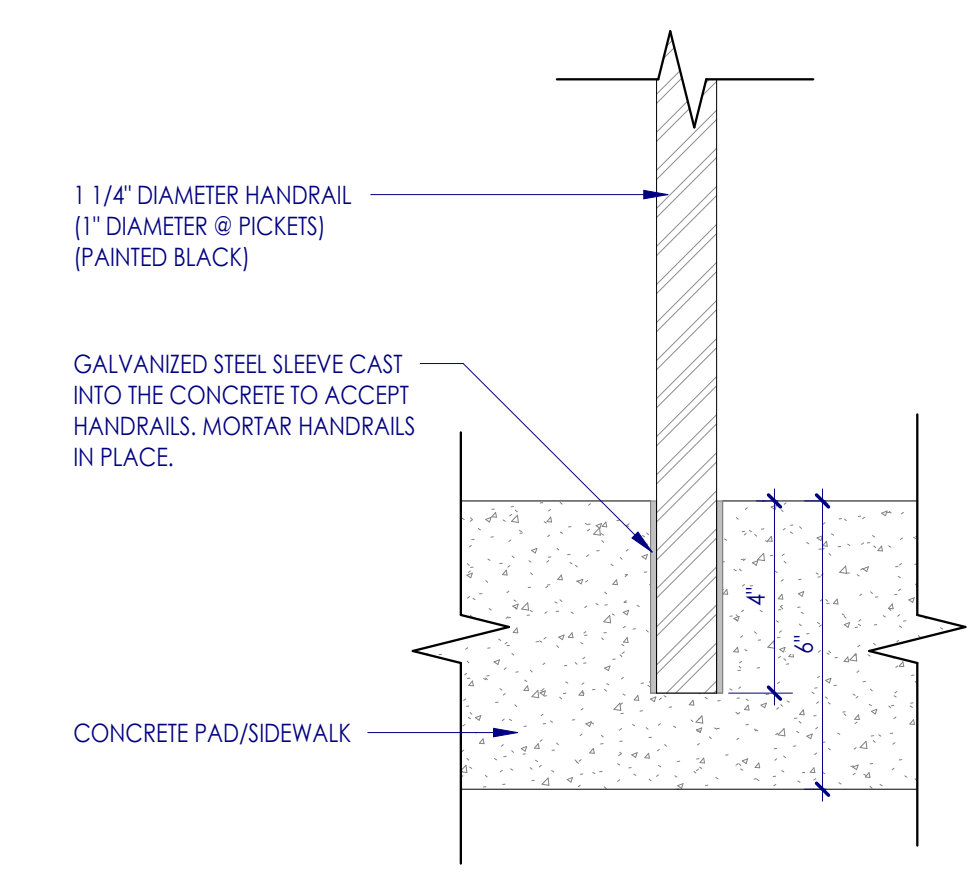


9 TYPICAL RAILING CONNECTION DETAIL @ SIDEWALK
3" = 1'-0"

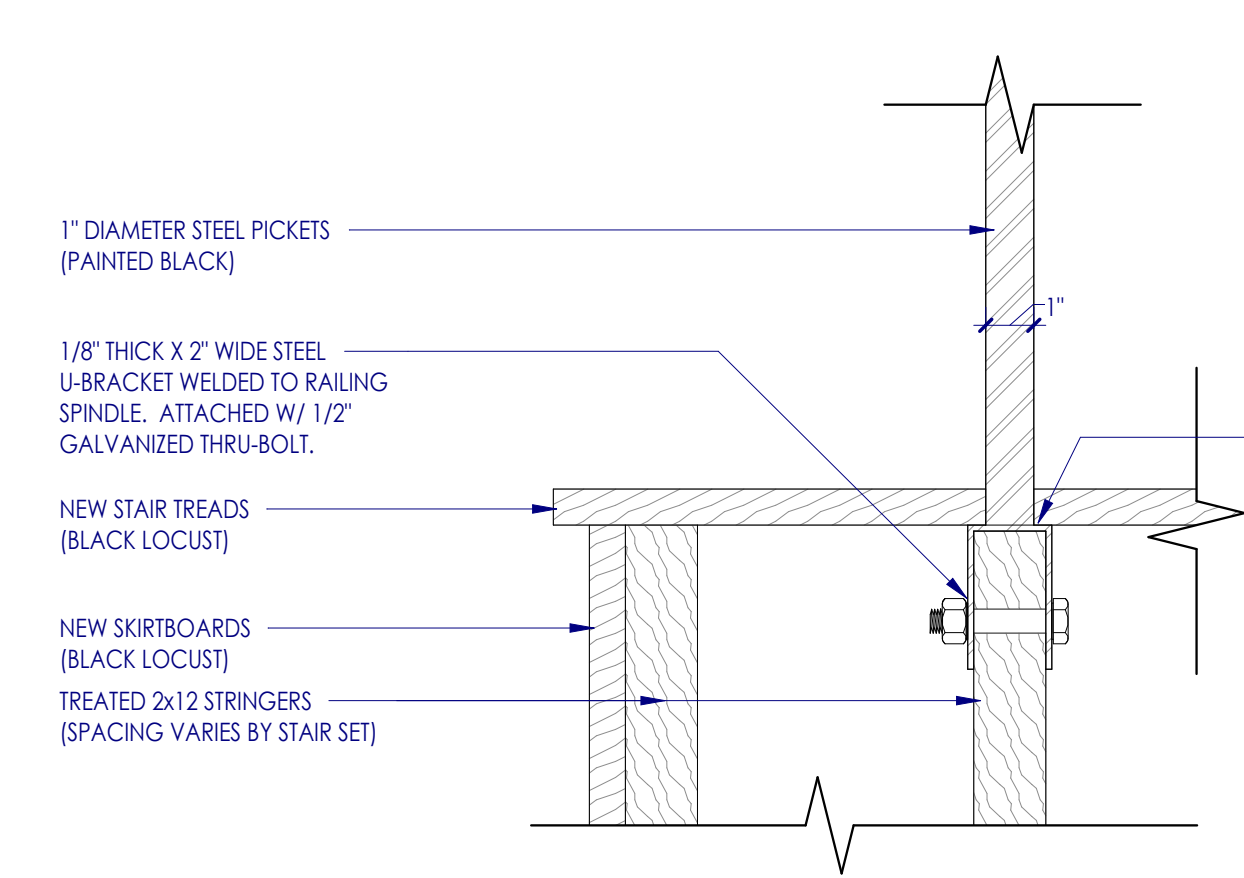


8 TYPICAL RAILING CONNECTION DETAIL @ STRINGER
3" = 1'-0"

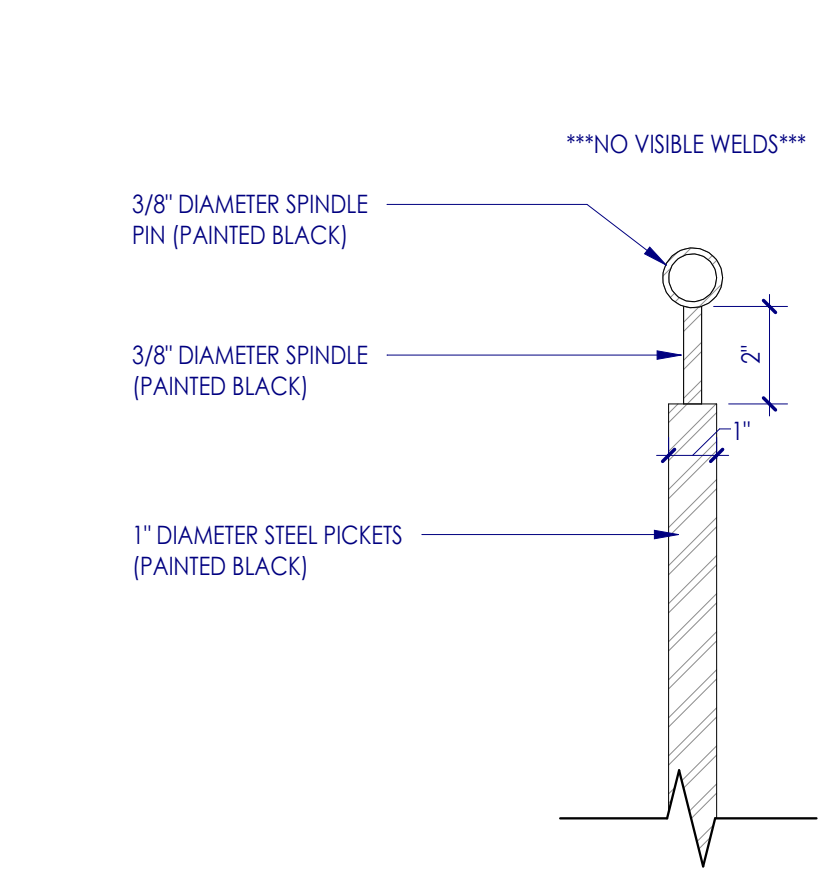


10 TYPICAL RAILING CONNECTION DETAIL @ HANDRAIL
3" = 1'-0"

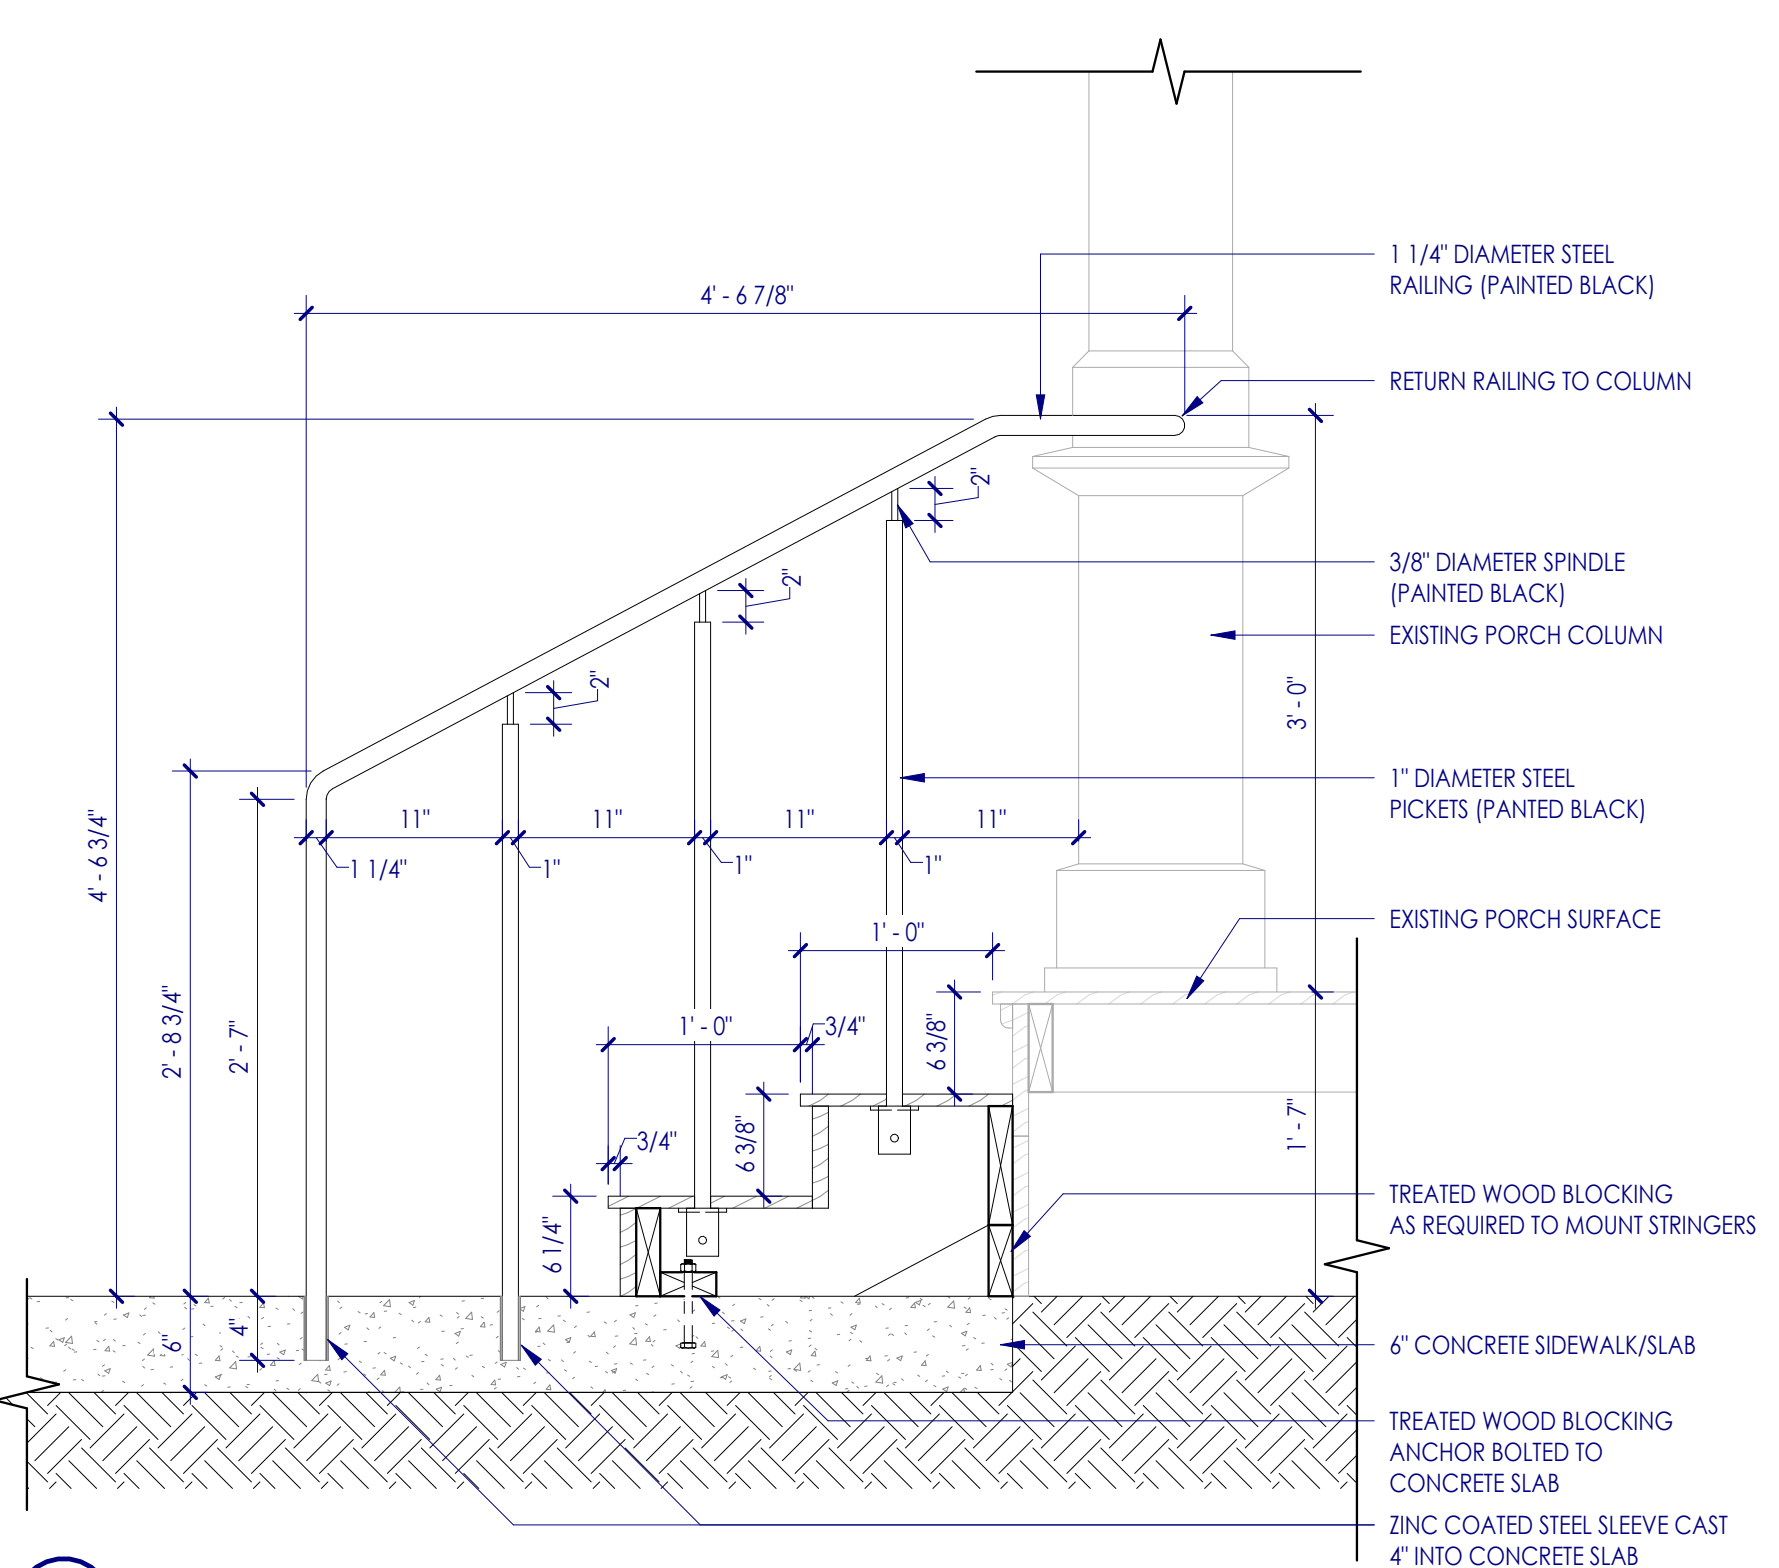

3 MAIN PORCH STEPS - SECTION DETAIL
1" = 1'-0"

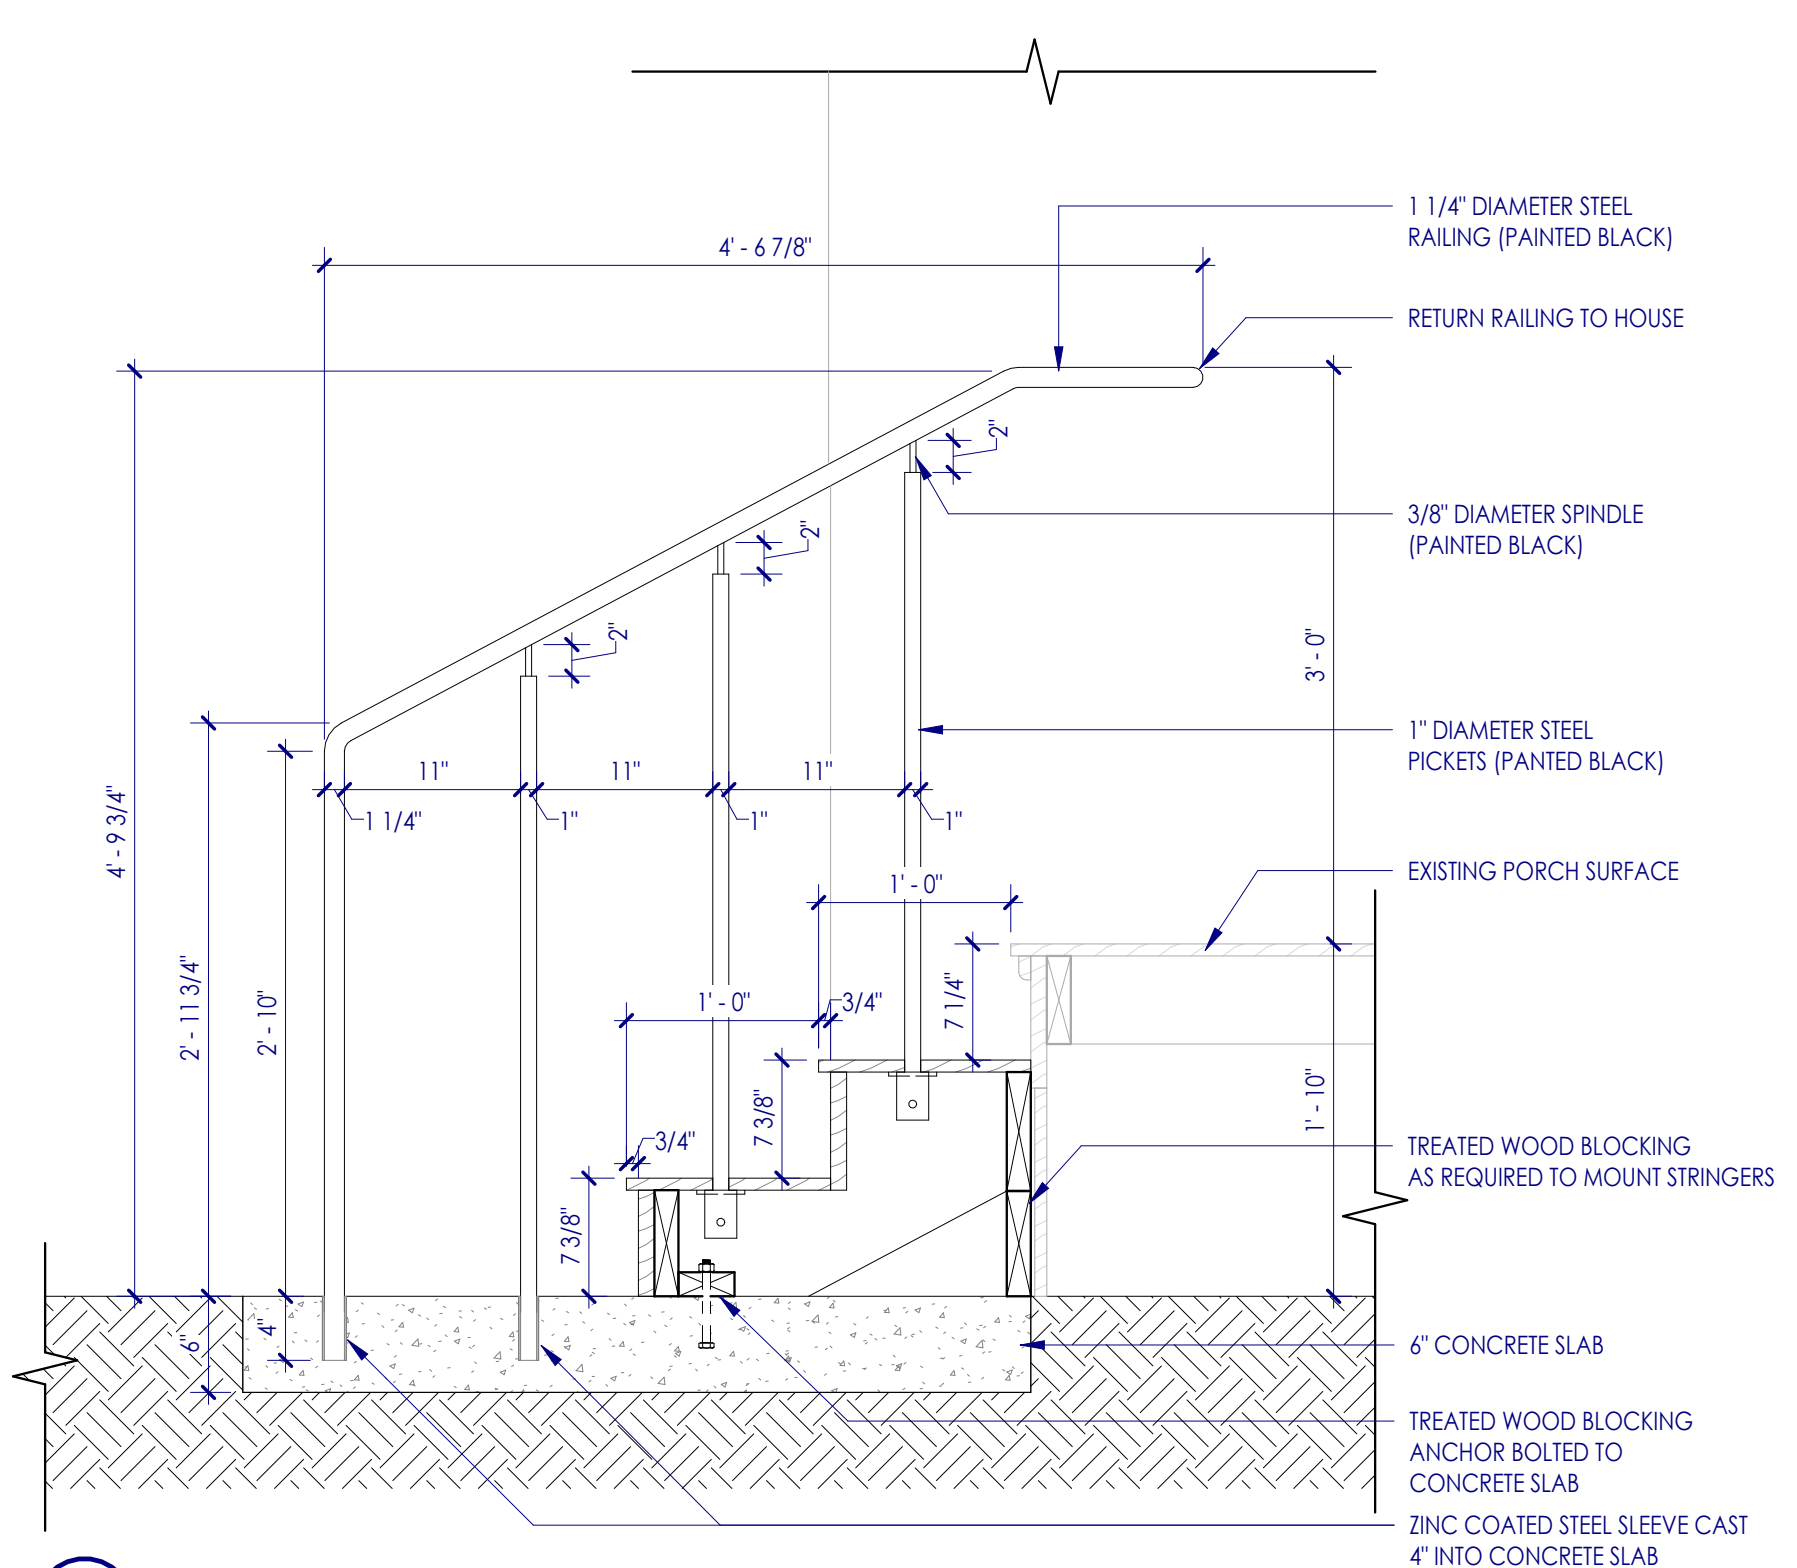

4 NORTH PORCH STEPS - SECTION DETAIL
1" = 1'-0"

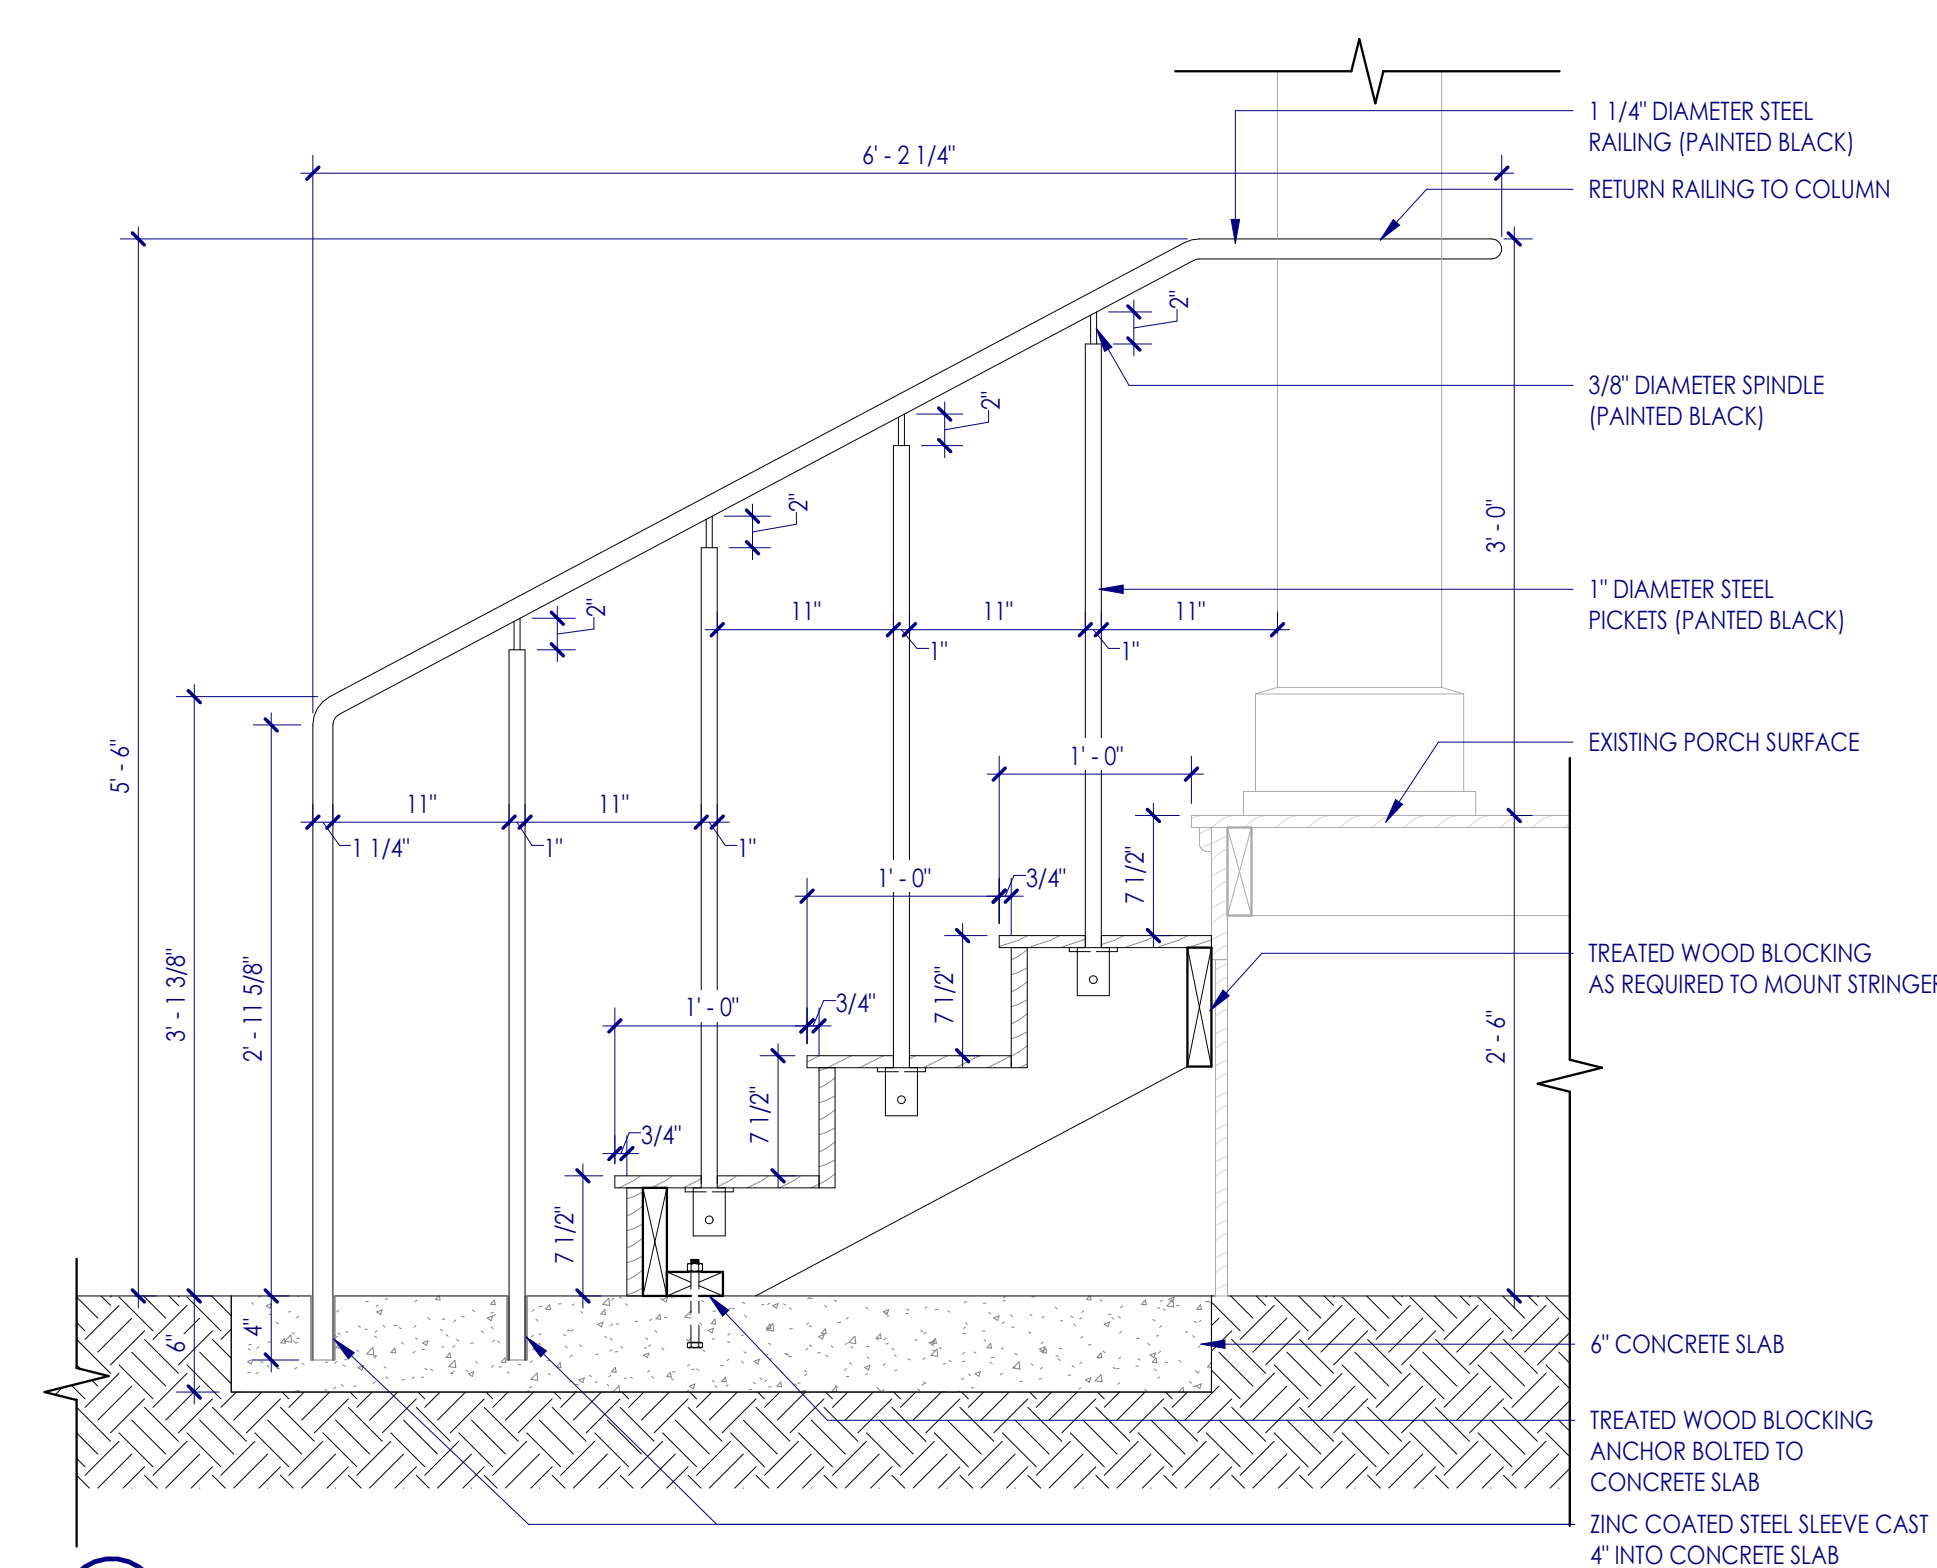

5 WEST PORCH STEPS - SECTION DETAIL
1" = 1'-0"

I hereby certify that this plan, specification, or report was prepared by me or under my direct supervision and that I am a duly registered professional under the laws of the State of WI.

DATE: 03/25/2026
NUMBER: 1599
PROJECT: HIXON HOUSE VISITORS CENTER

Revision No.	Date	Description
1	05/07/2026	CONCRETE WORK

ISSUED FOR CONSTRUCTION

PROJECT: HIXON HOUSE VISITORS CENTER
08/12/2025
429 7TH ST. N. LA CROSSE, WI 54601
DATE: 03/25/2026
DRAWN BY: RA
CHECKED BY: Checker

PROJECT NO: 1599
DRAWING TITLE: ENLARGED PLANS AND DETAILS

5/7/2026 3:16:51 PM