





2 ARCHITECTURAL SITE PLAN
A2 1" = 20'

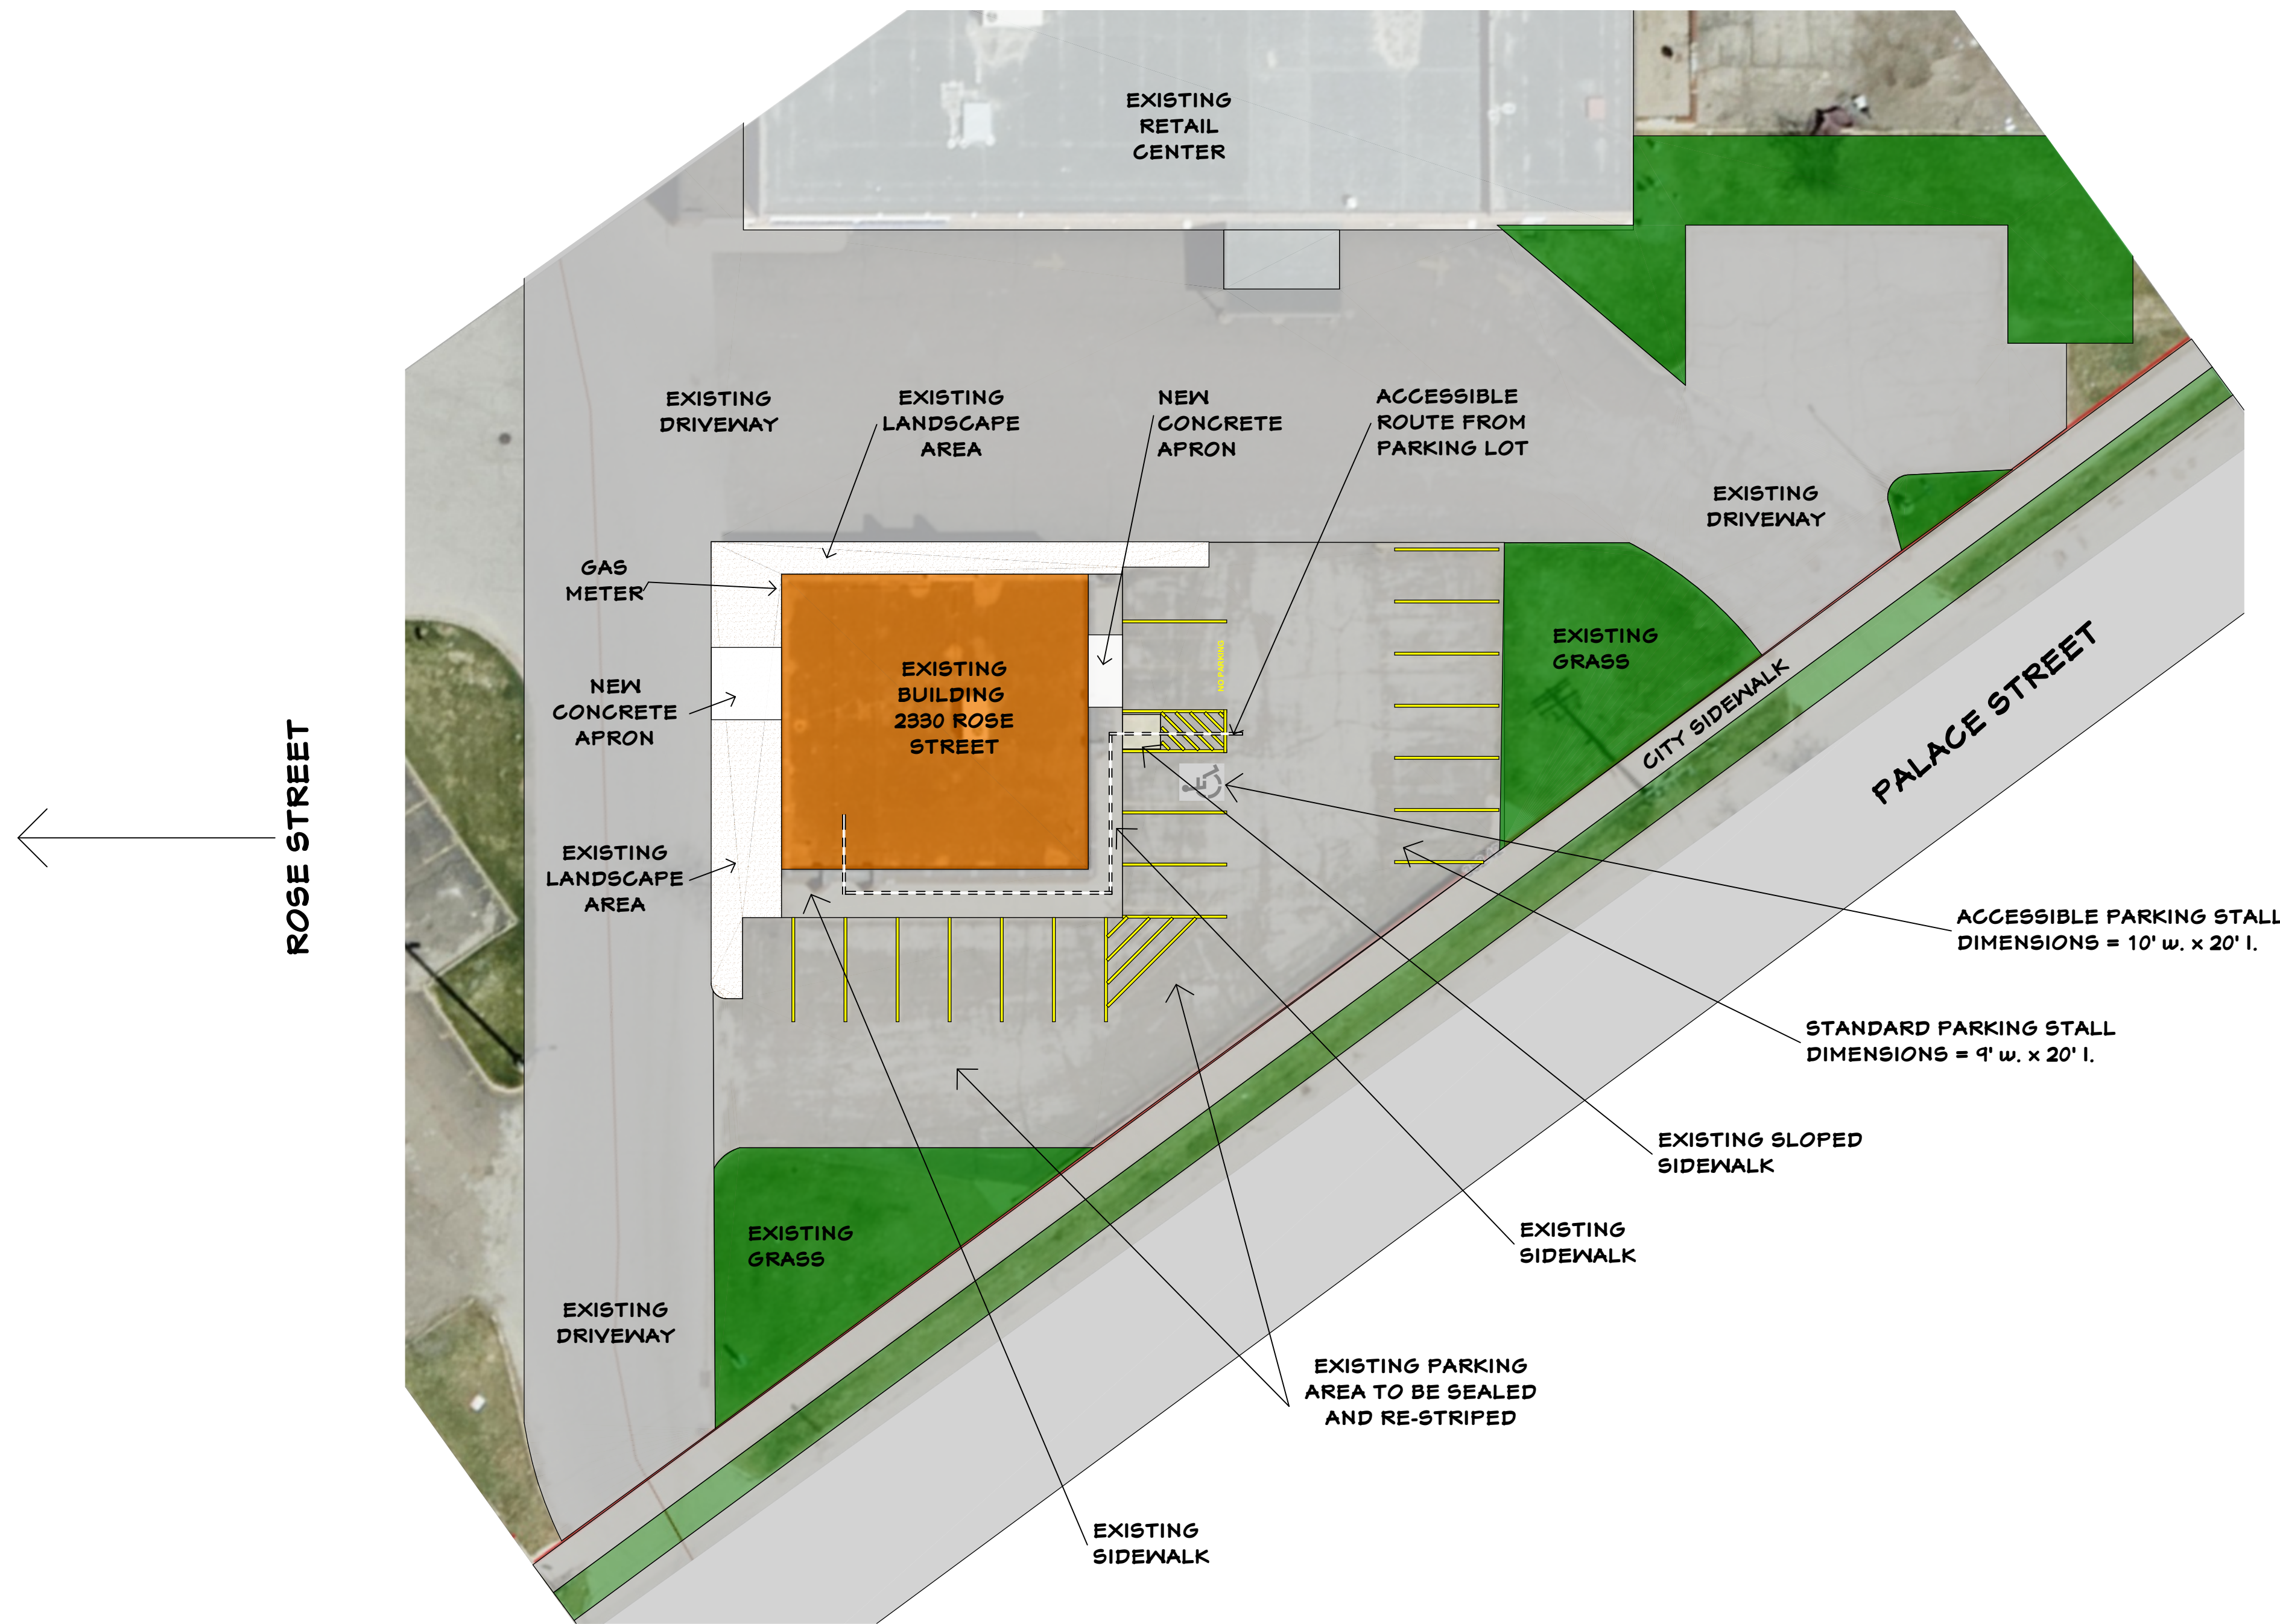

1 KEY PLAN - RETAIL CENTER
A2 NO SCALE

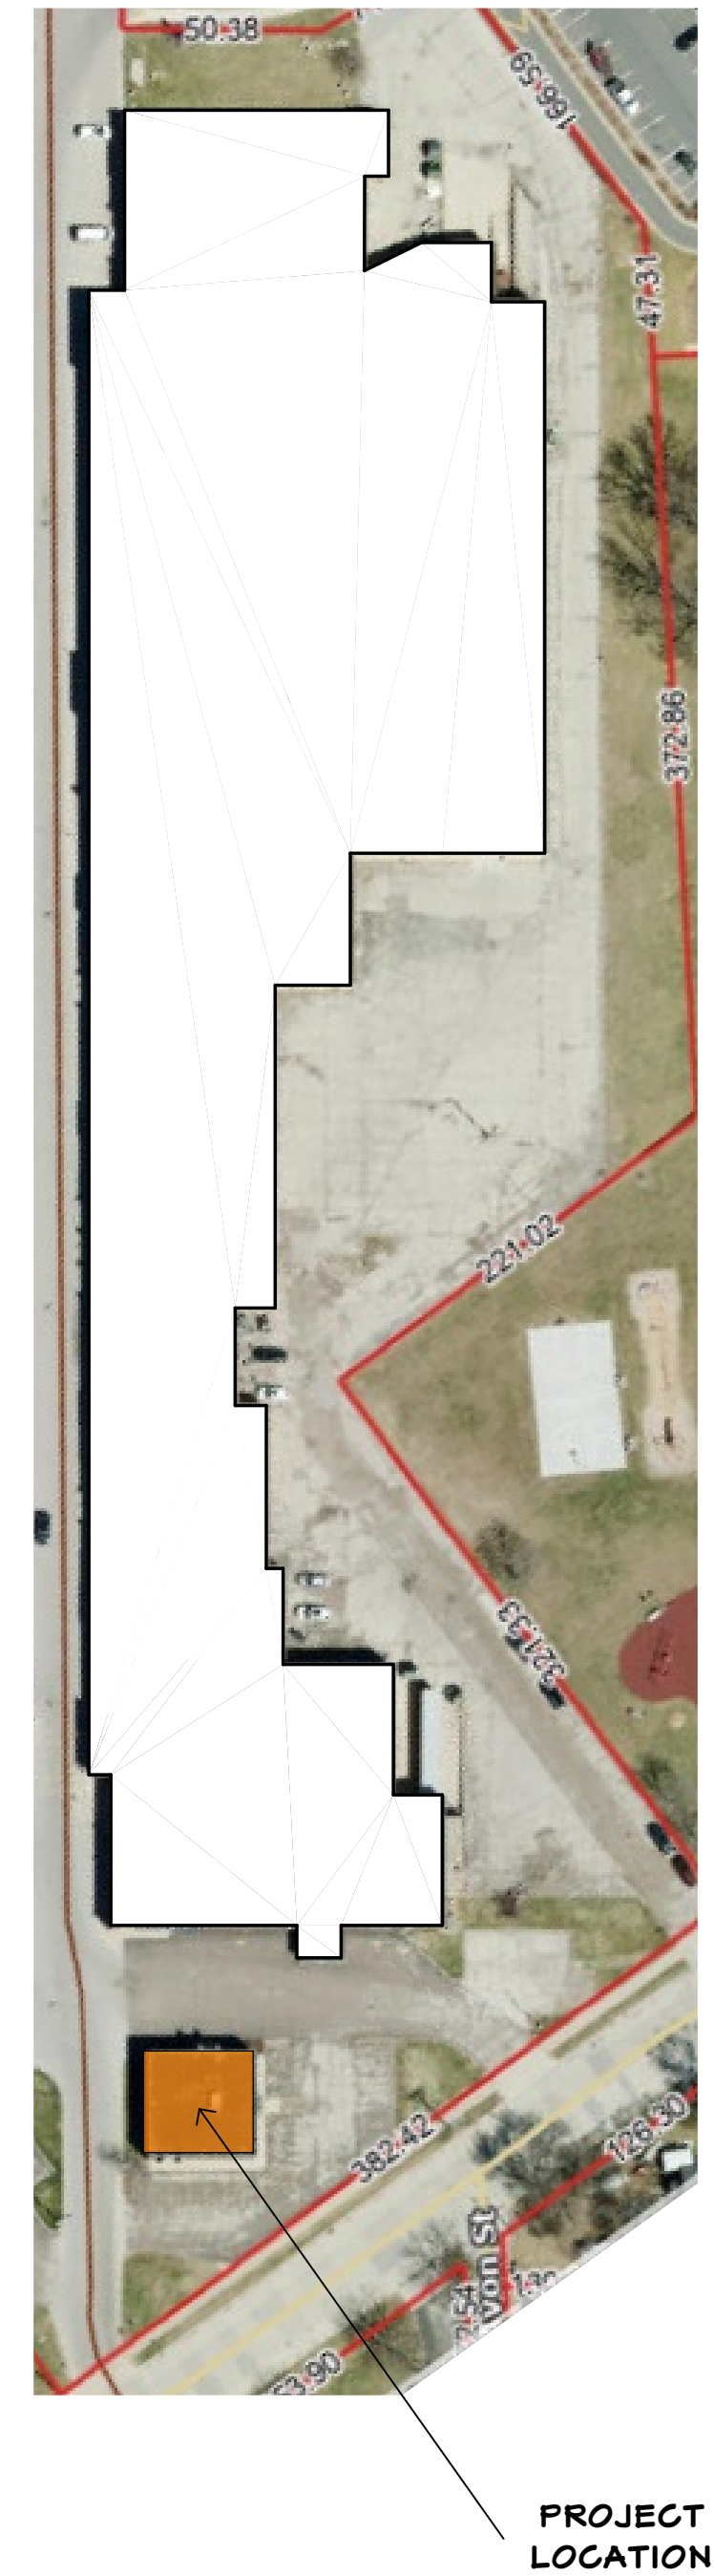

TENANT IMPROVEMENTS
ENTERPRISE RENT A CAR
2330 ROSE STREET
LA CROSSE, WISCONSIN 54601

SCALE @ 24" X 36"

DATE: 10/20/2025


SHEET

A2


© 2025

DesignFocus LLC
Onalaska, Wisconsin 54650
Ernie Tourville Architect 608-780-1826

PRELIMINARY NOT FOR CONSTRUCTION

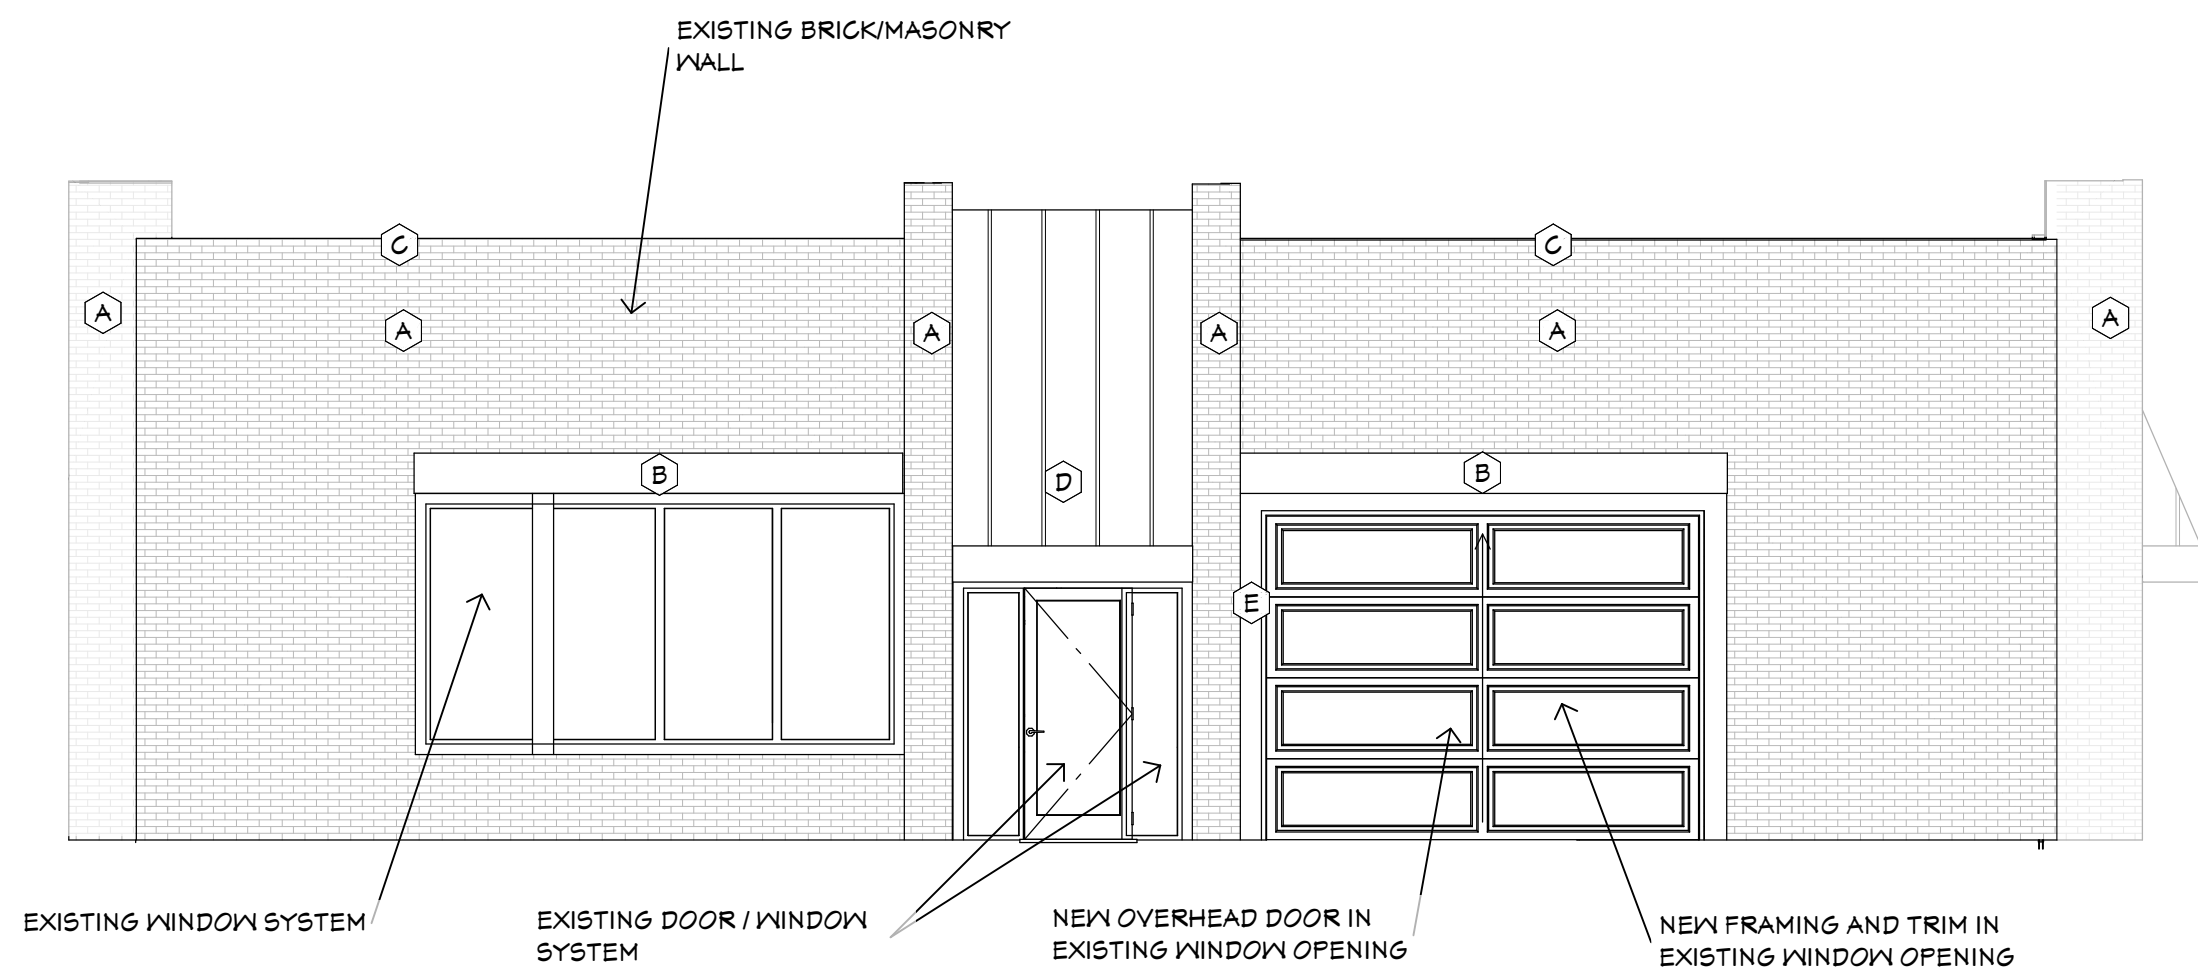


1
A5
EXTERIOR ELEVATION - EAST
3/16" = 1'-0"

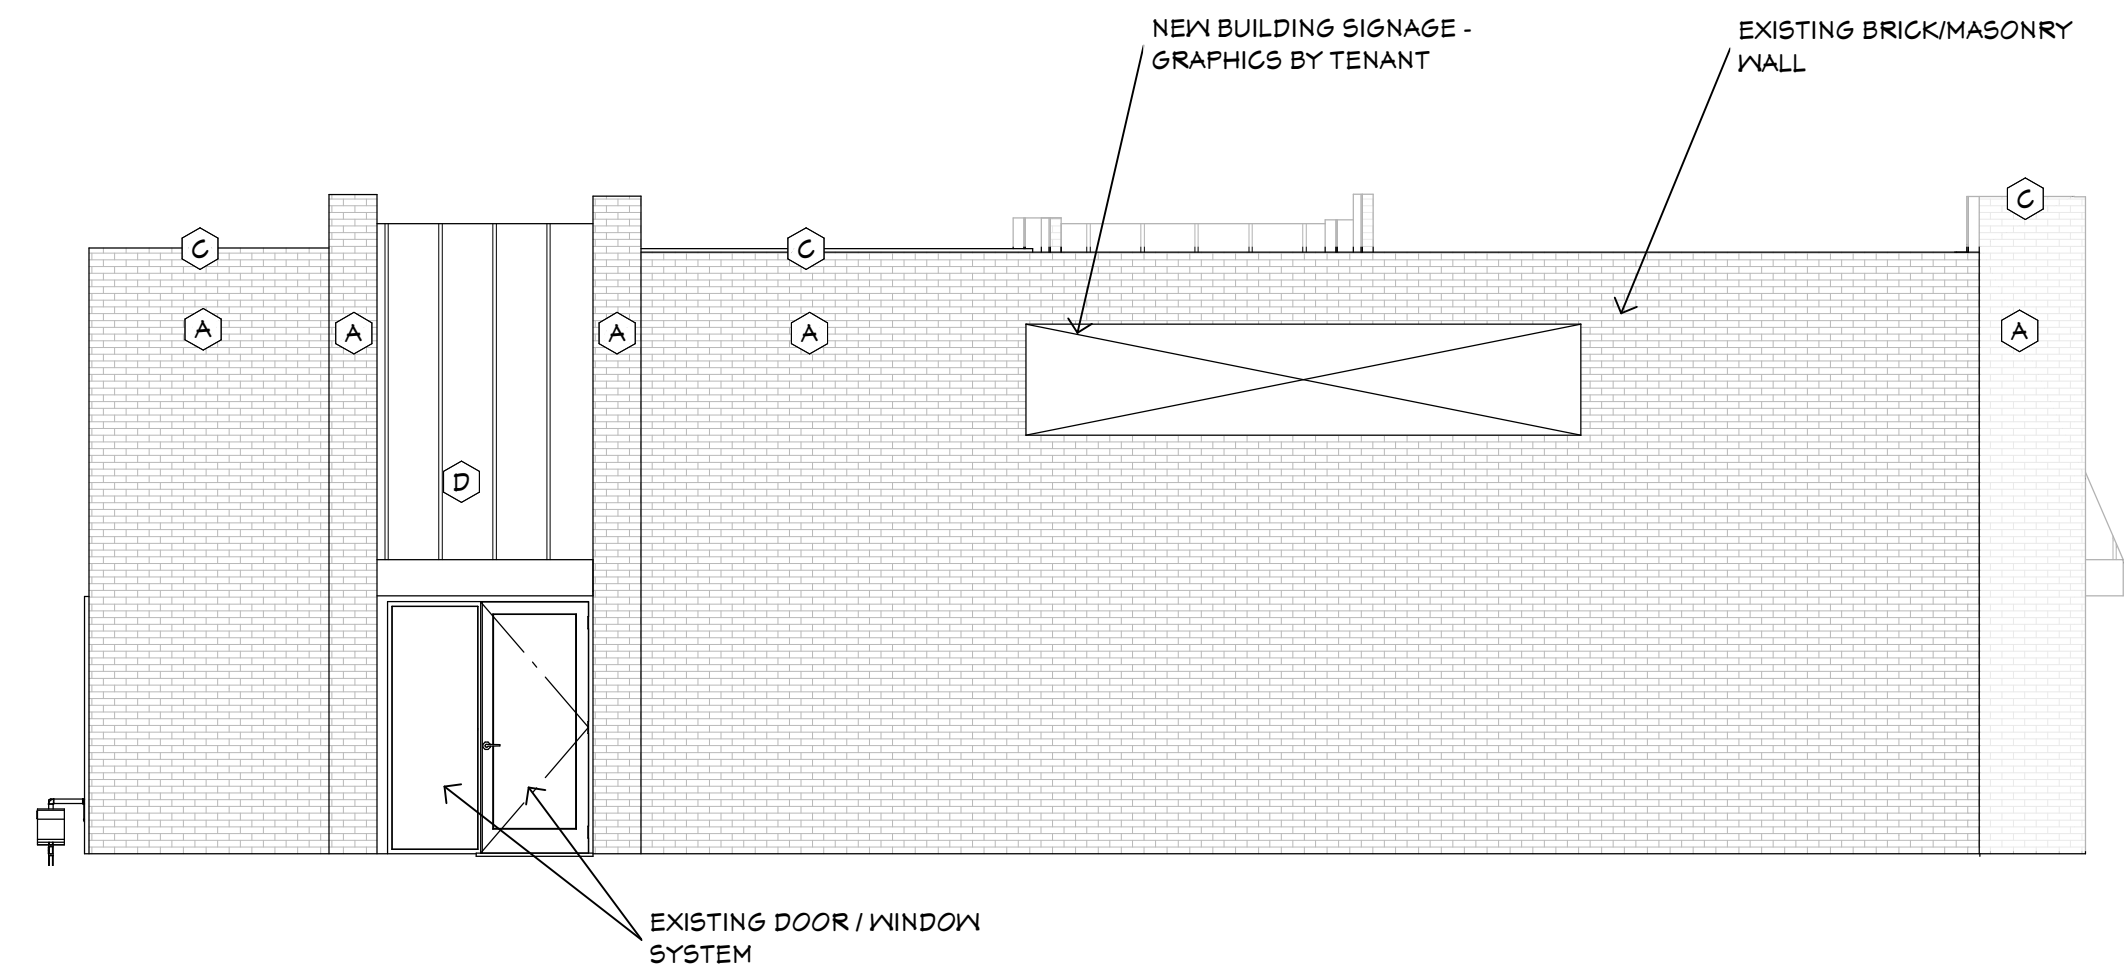


2
A5
EXTERIOR ELEVATION - SOUTH
3/16" = 1'-0"

EXTERIOR MATERIALS LIST


- A: EXISTING BRICK - PAINT BEIGE
B: EXISTING WINDOW " HEADER - PAINT BLACK
C: EXISTING METAL TRIM/CAP FLASHING - PAINT BLACK
D: EXISTING METAL CANOPY - PAINT BLACK
E: NEW DOOR TRIM - PAINT BLACK
F: EXISTING WOOD PANEL - PAINT BEIGE

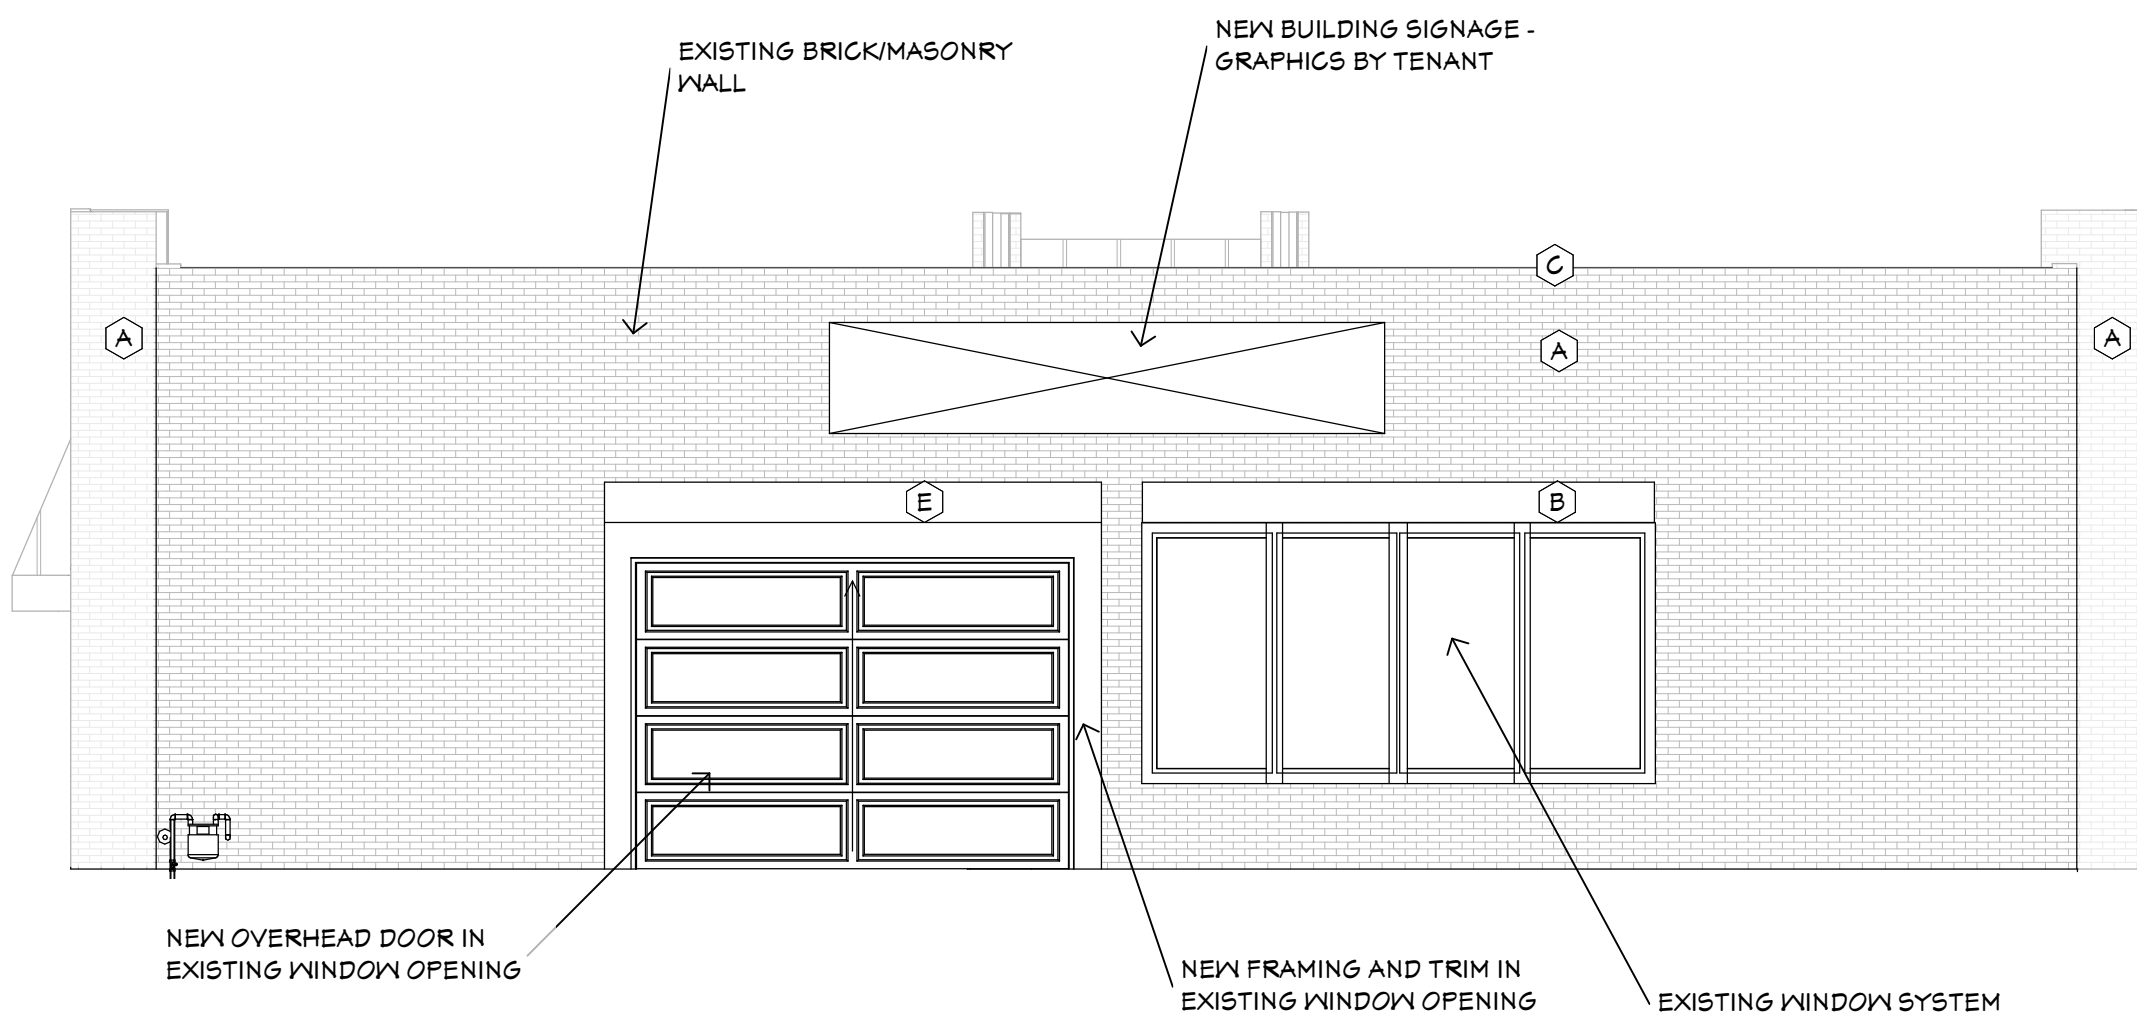

3
A5
EXTERIOR ELEVATION - WEST
3/16" = 1'-0"

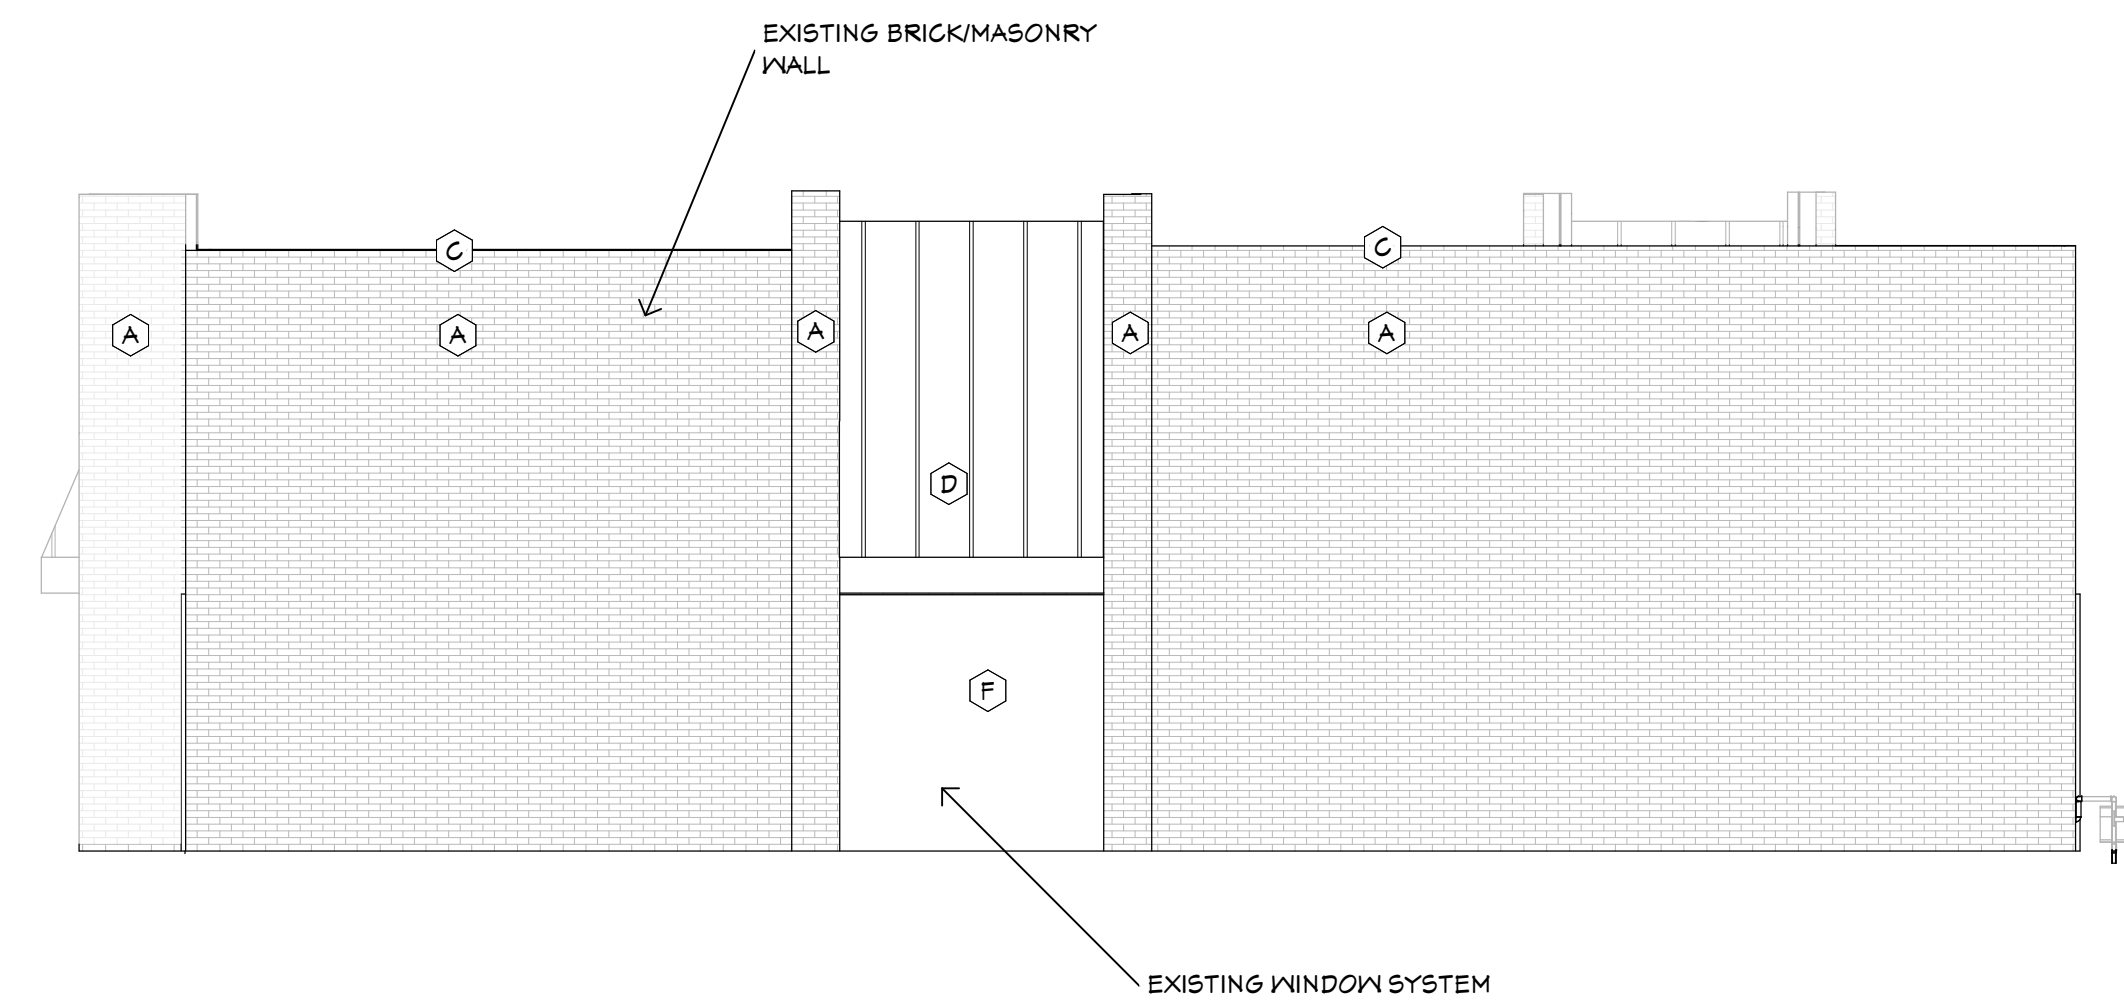

4
A5
EXTERIOR ELEVATION - NORTH
3/16" = 1'-0"

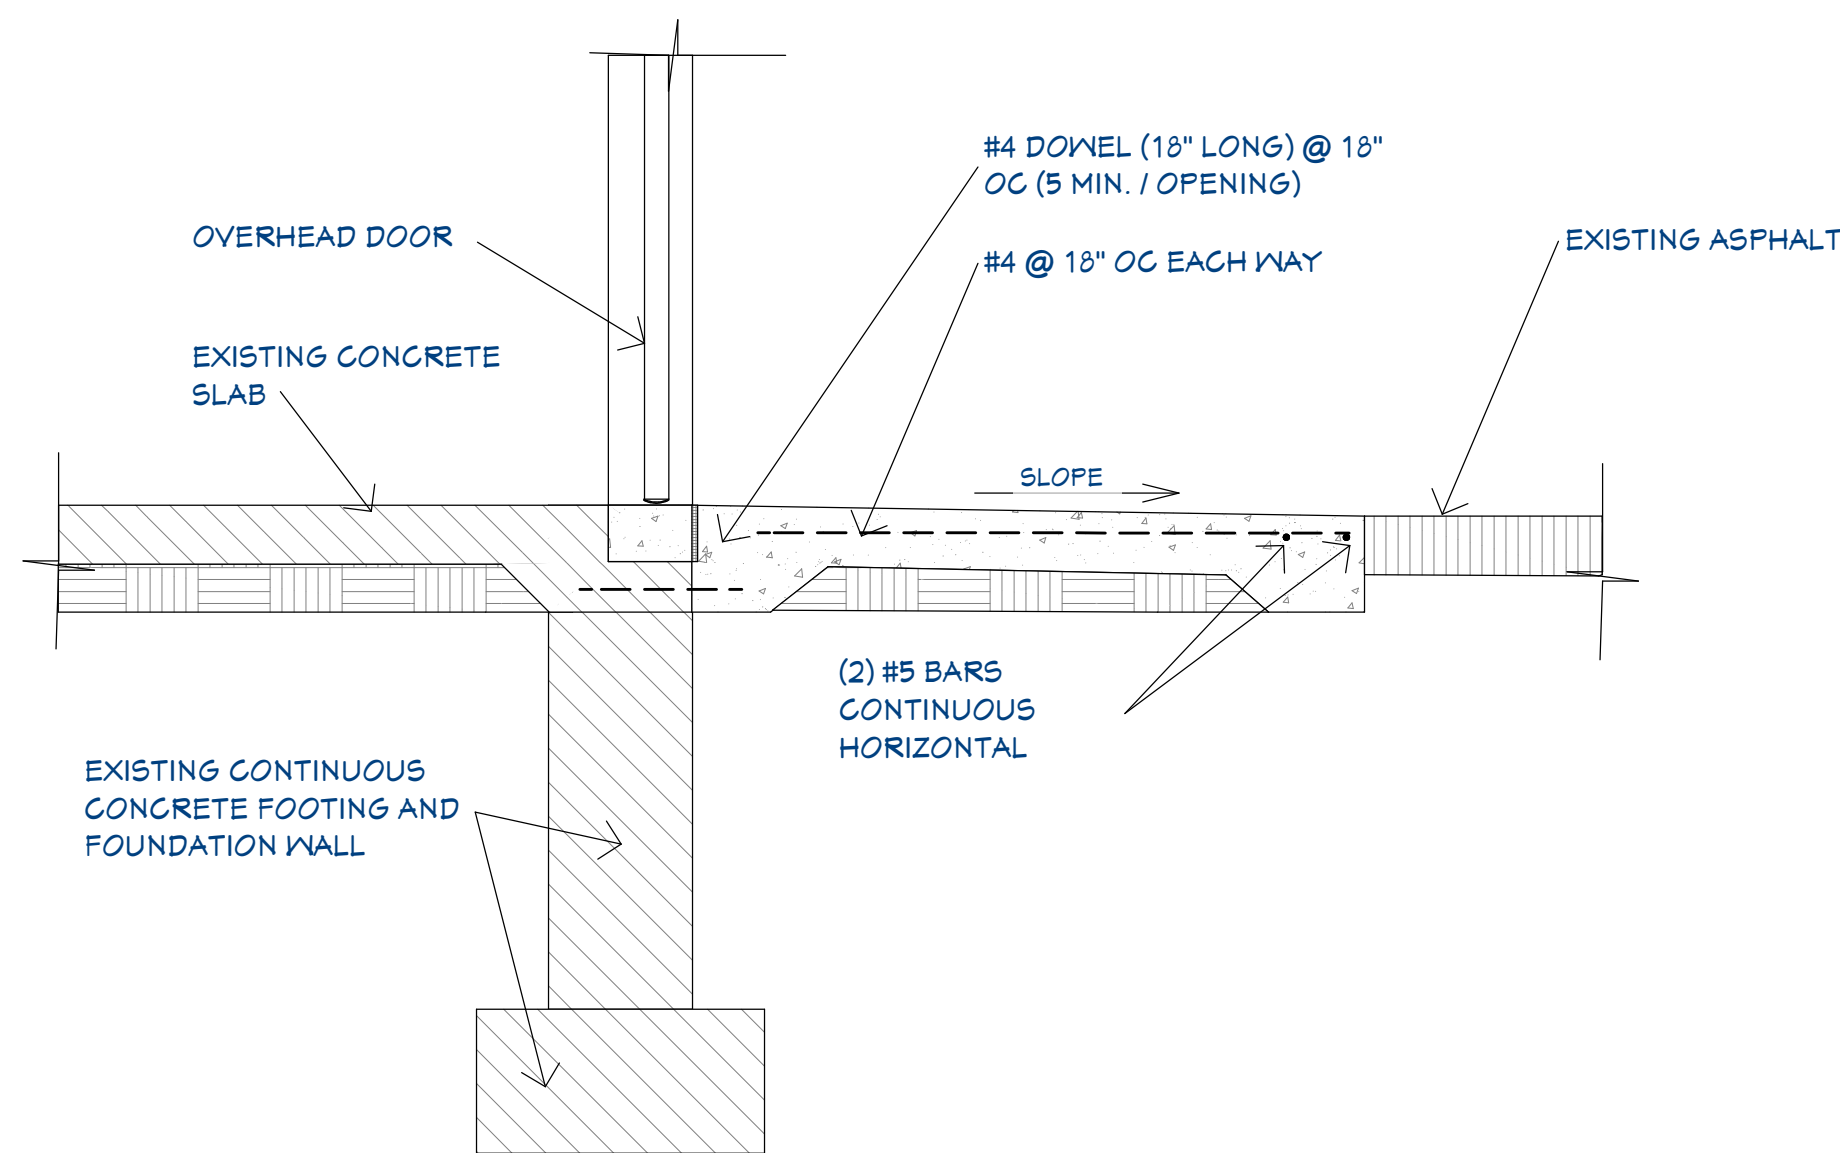

5
A5
CONCRETE APRON DETAIL
3/4" = 1'-0"