


REAR ELEVATION

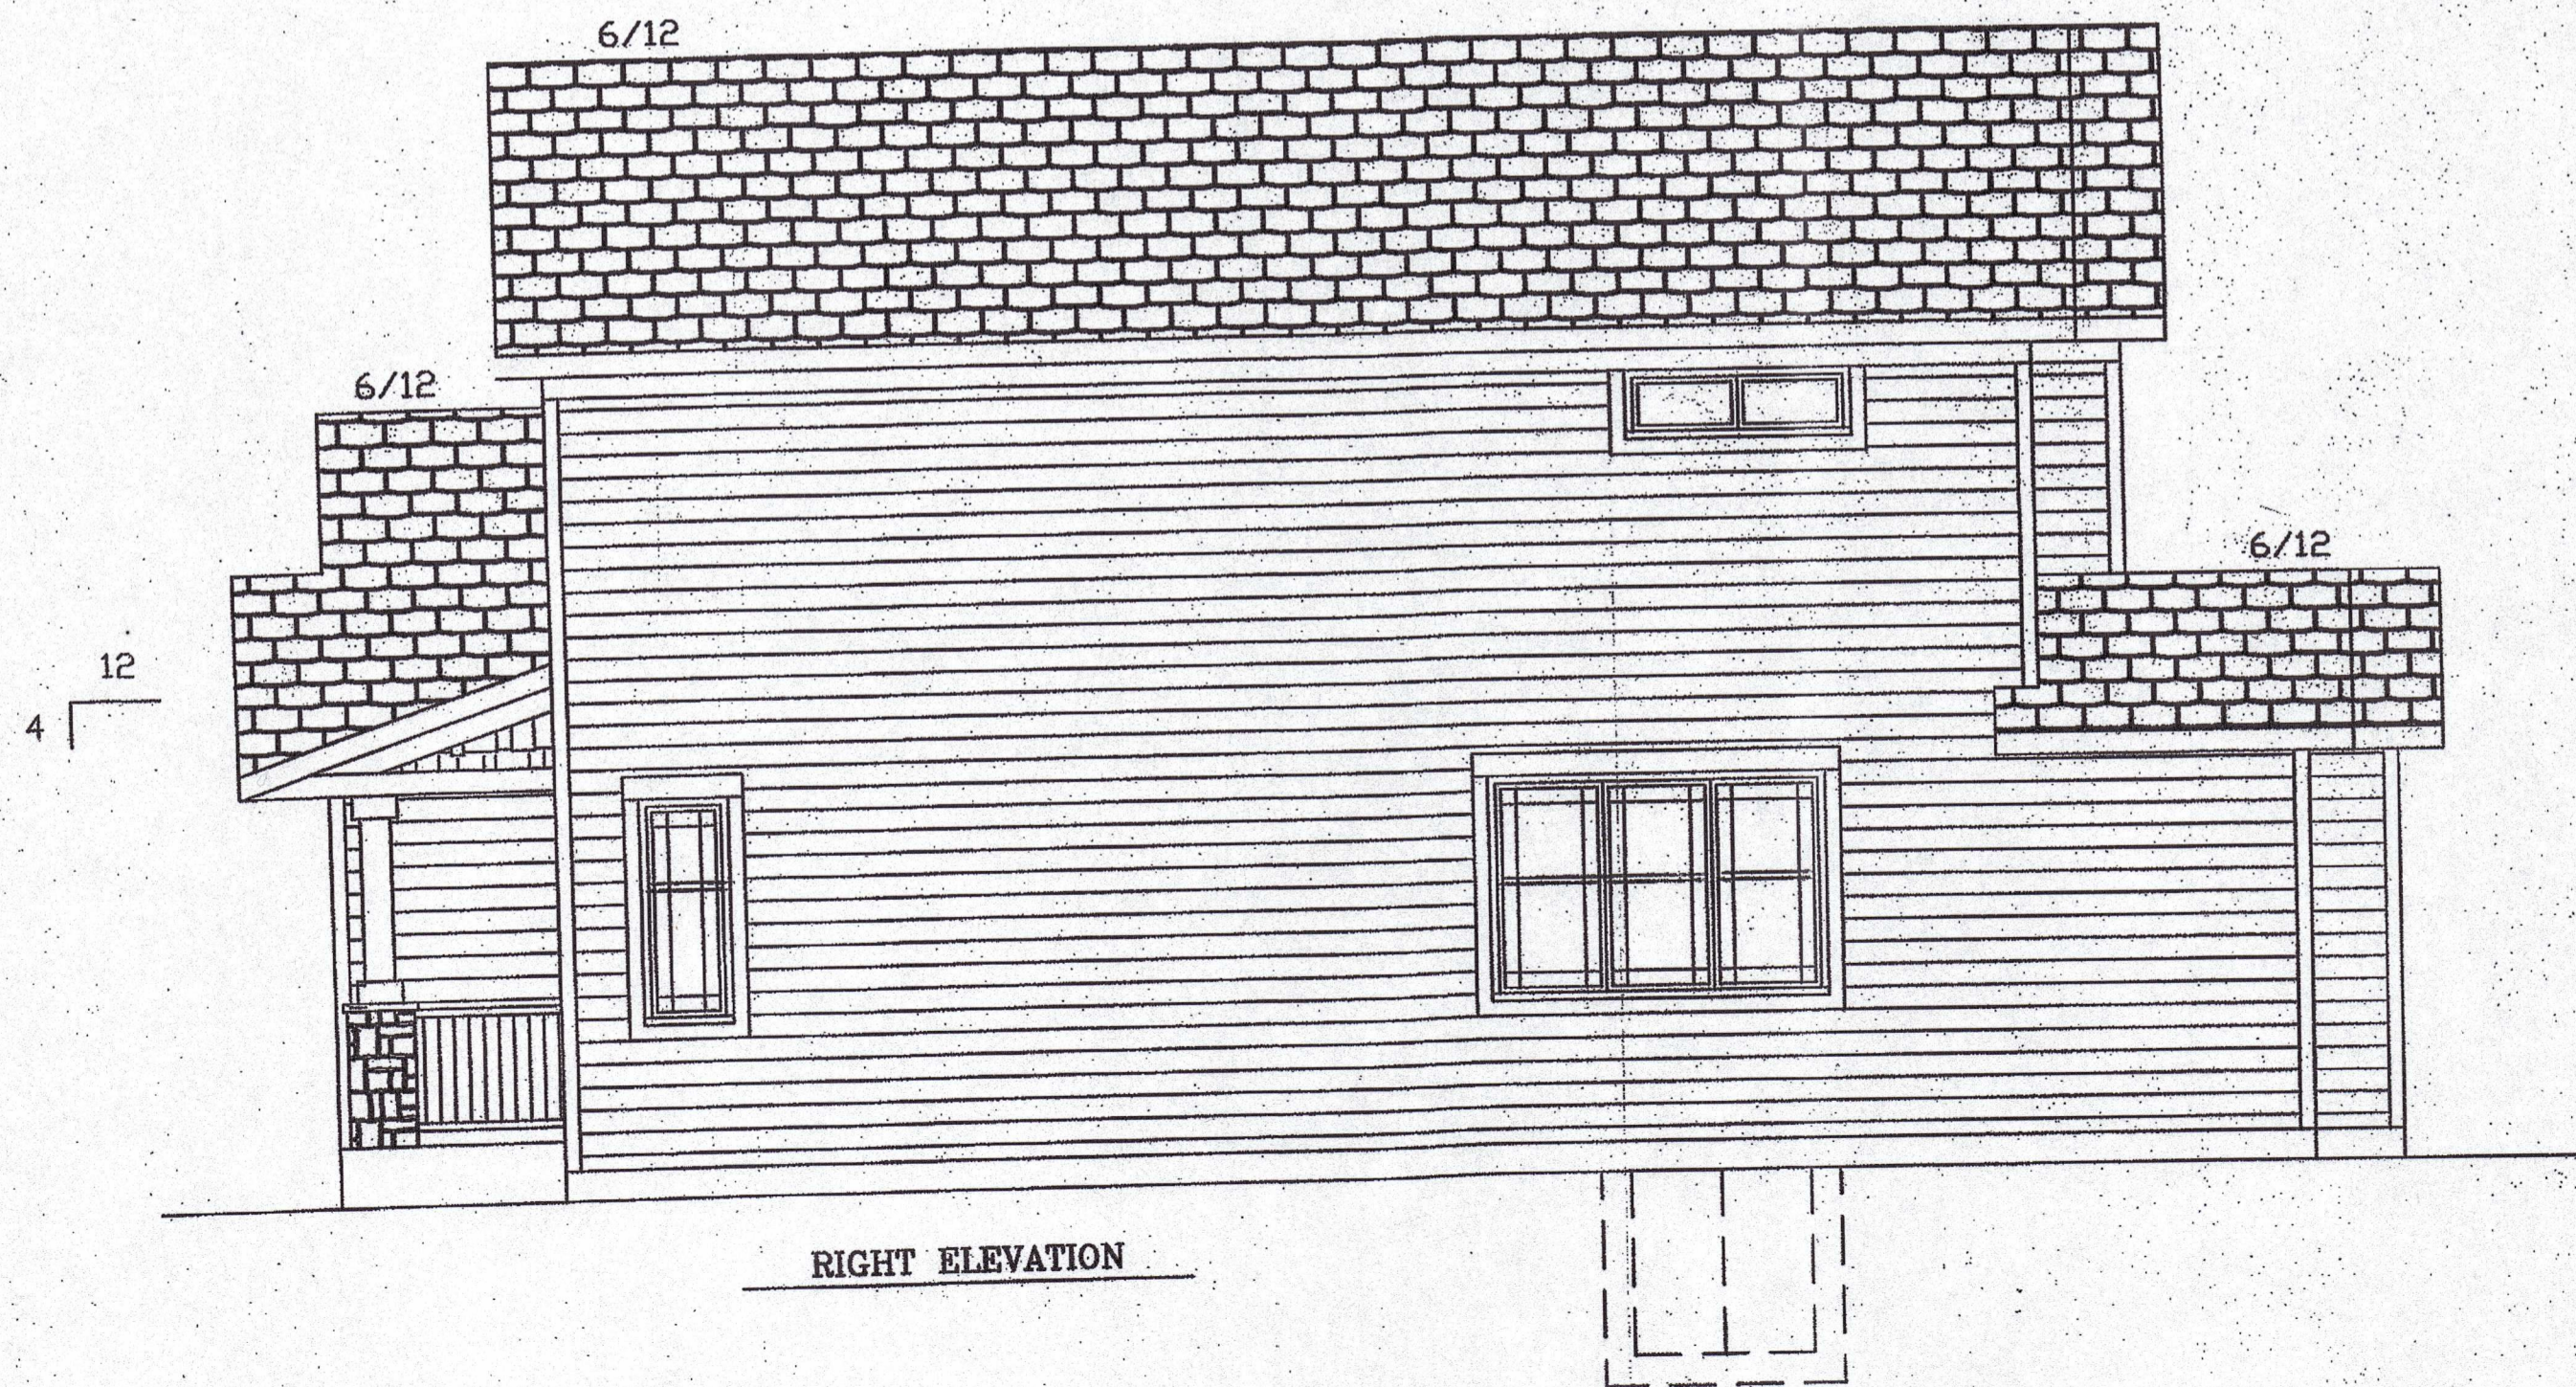

RIGHT ELEVATION

- NOTES
- 1) CONTRACTOR RESPONSIBLE FOR ALL STRUCTURAL SPECIFICATIONS AND TO VERIFY ALL DIMENSIONS
  - 2) HEADERS ARE 2-2X12 UNLESS NOTED
  - 3) EXTERIOR WALLS DIM. @ 5 1/2"
  - 4) INTERIOR WALLS DIM. @ 3 1/2"
  - 5) FIRST FLOOR WALLS = 8'-1 1/8"
  - 6) SECOND FLOOR WALLS = 8'-1 1/8"
  - 7) FOUNDATION WALLS = 8'-0"

<b>SPIES CONSTRUCTION</b>	
DRAWN BY L. METTLER	DATE 11/12/23
SCALE 1/4" = 1'-0"	REV.
CONDO ELEVATIONS	
THE DRAWING BOARD	A-5