




1 FRONT VIEW  
A-1

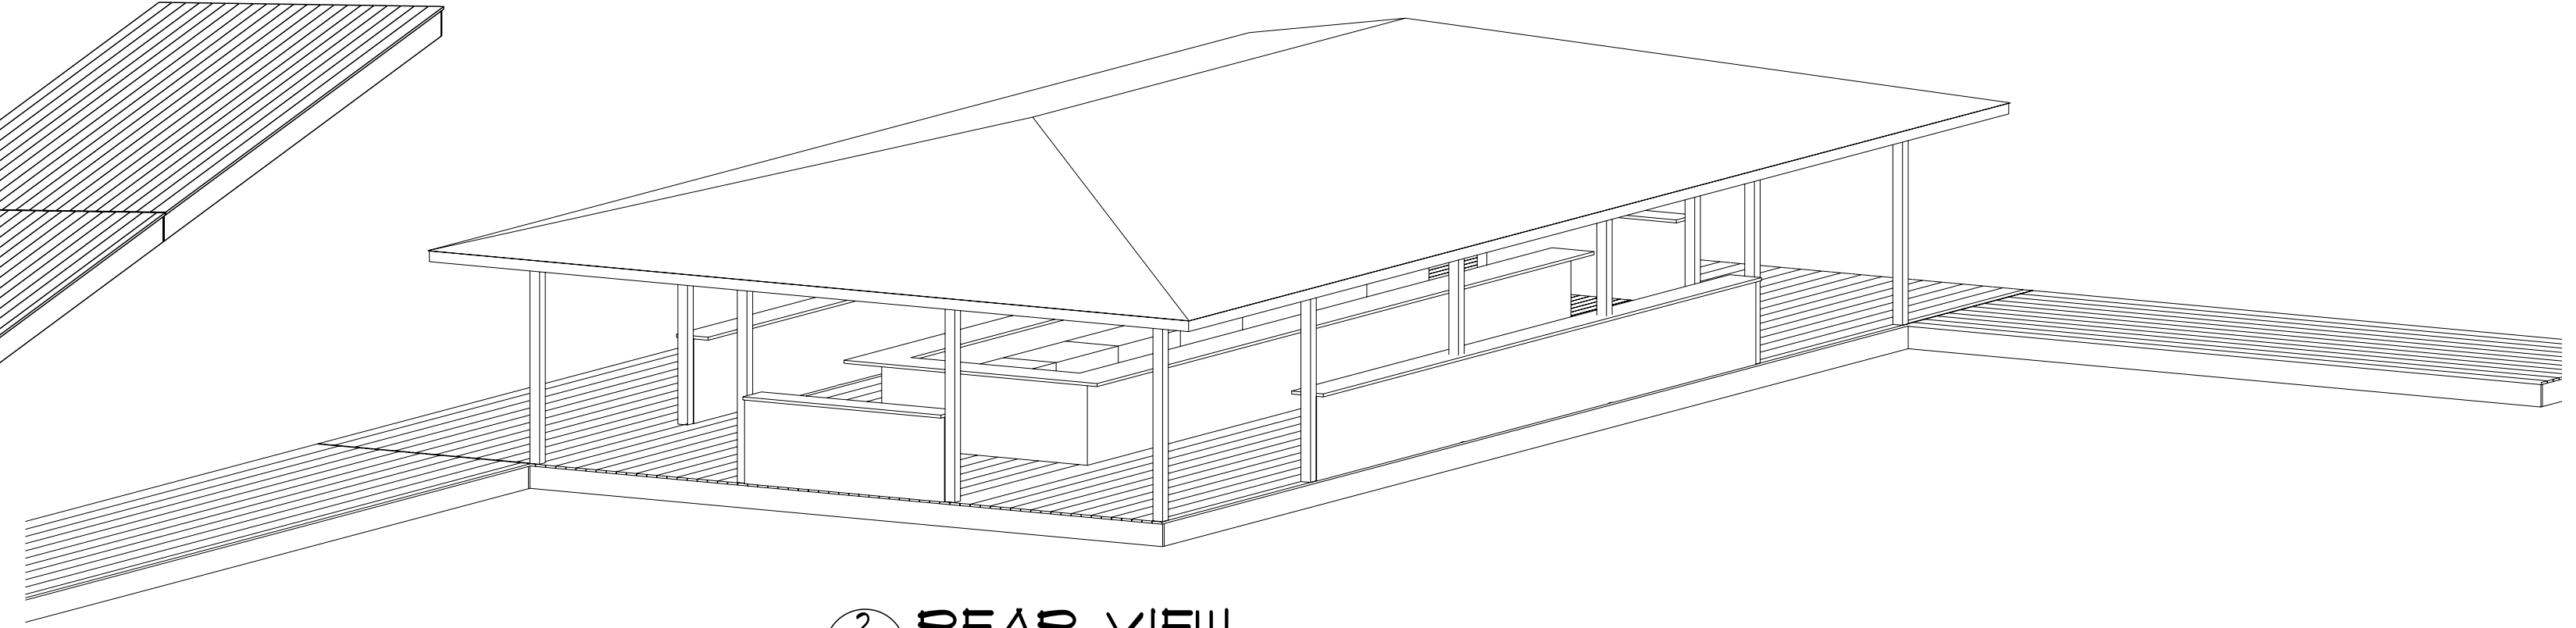

2 REAR VIEW  
A-1

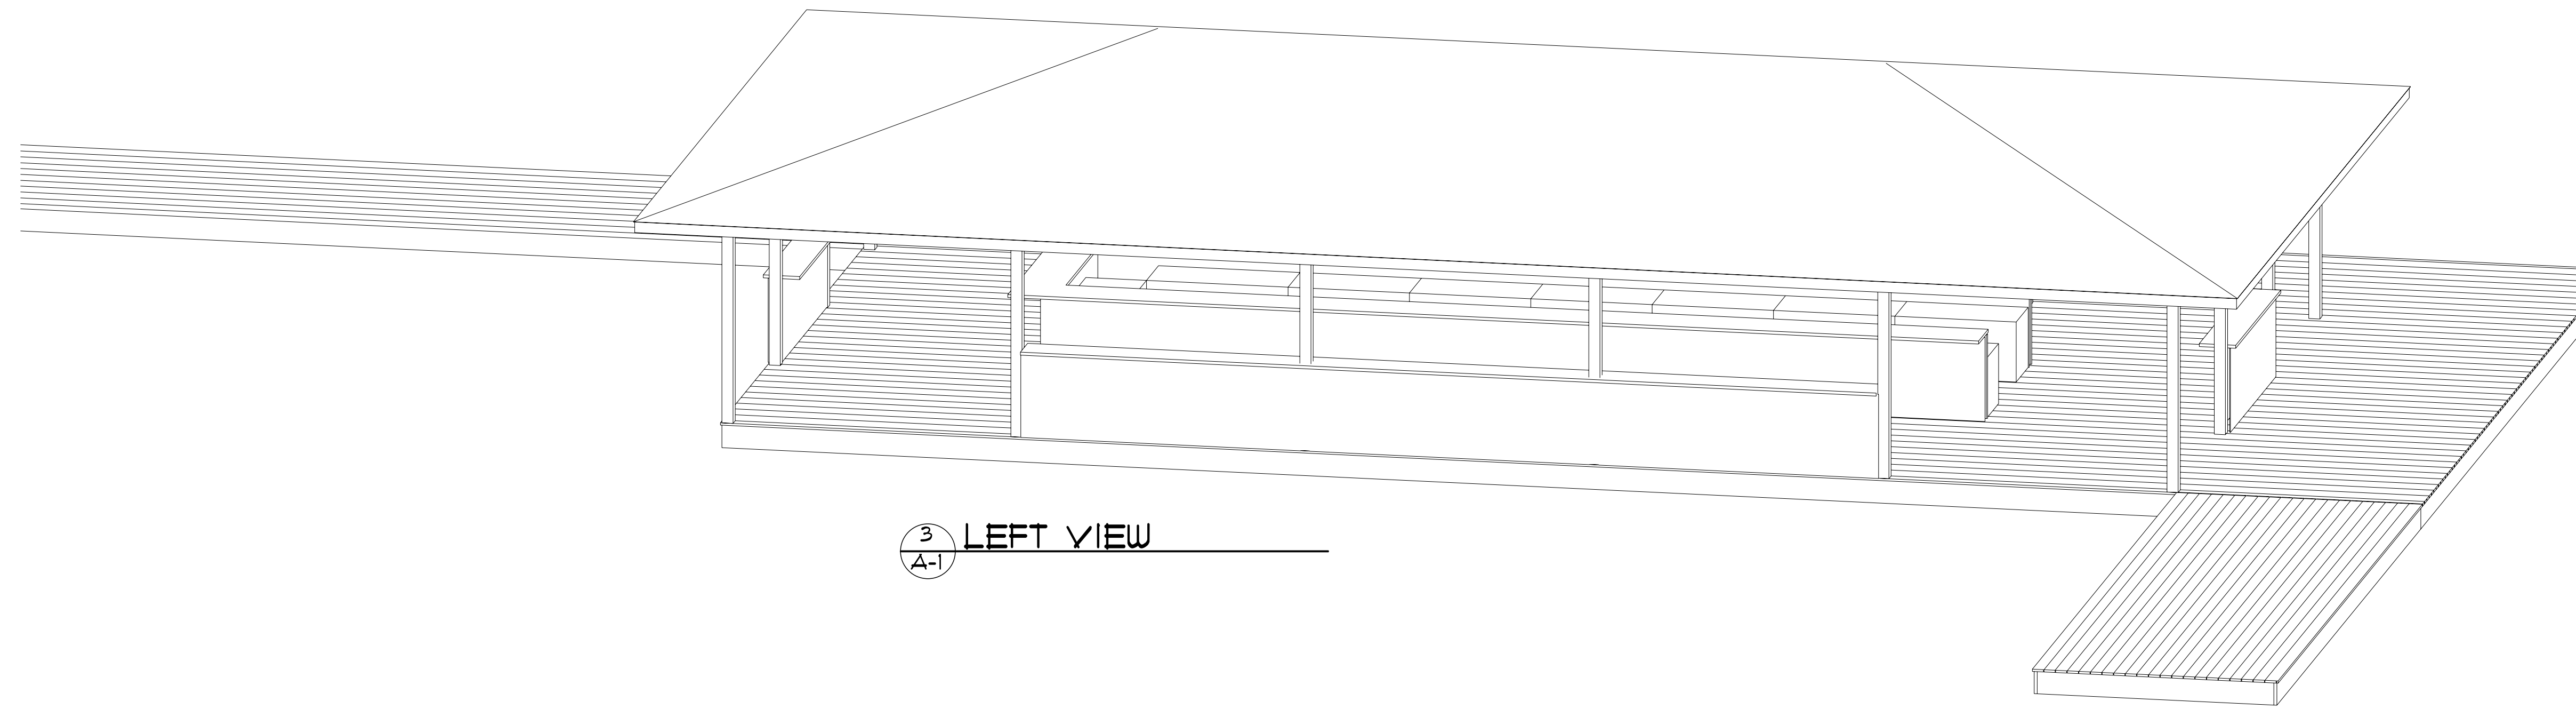


3 LEFT VIEW  
A-1

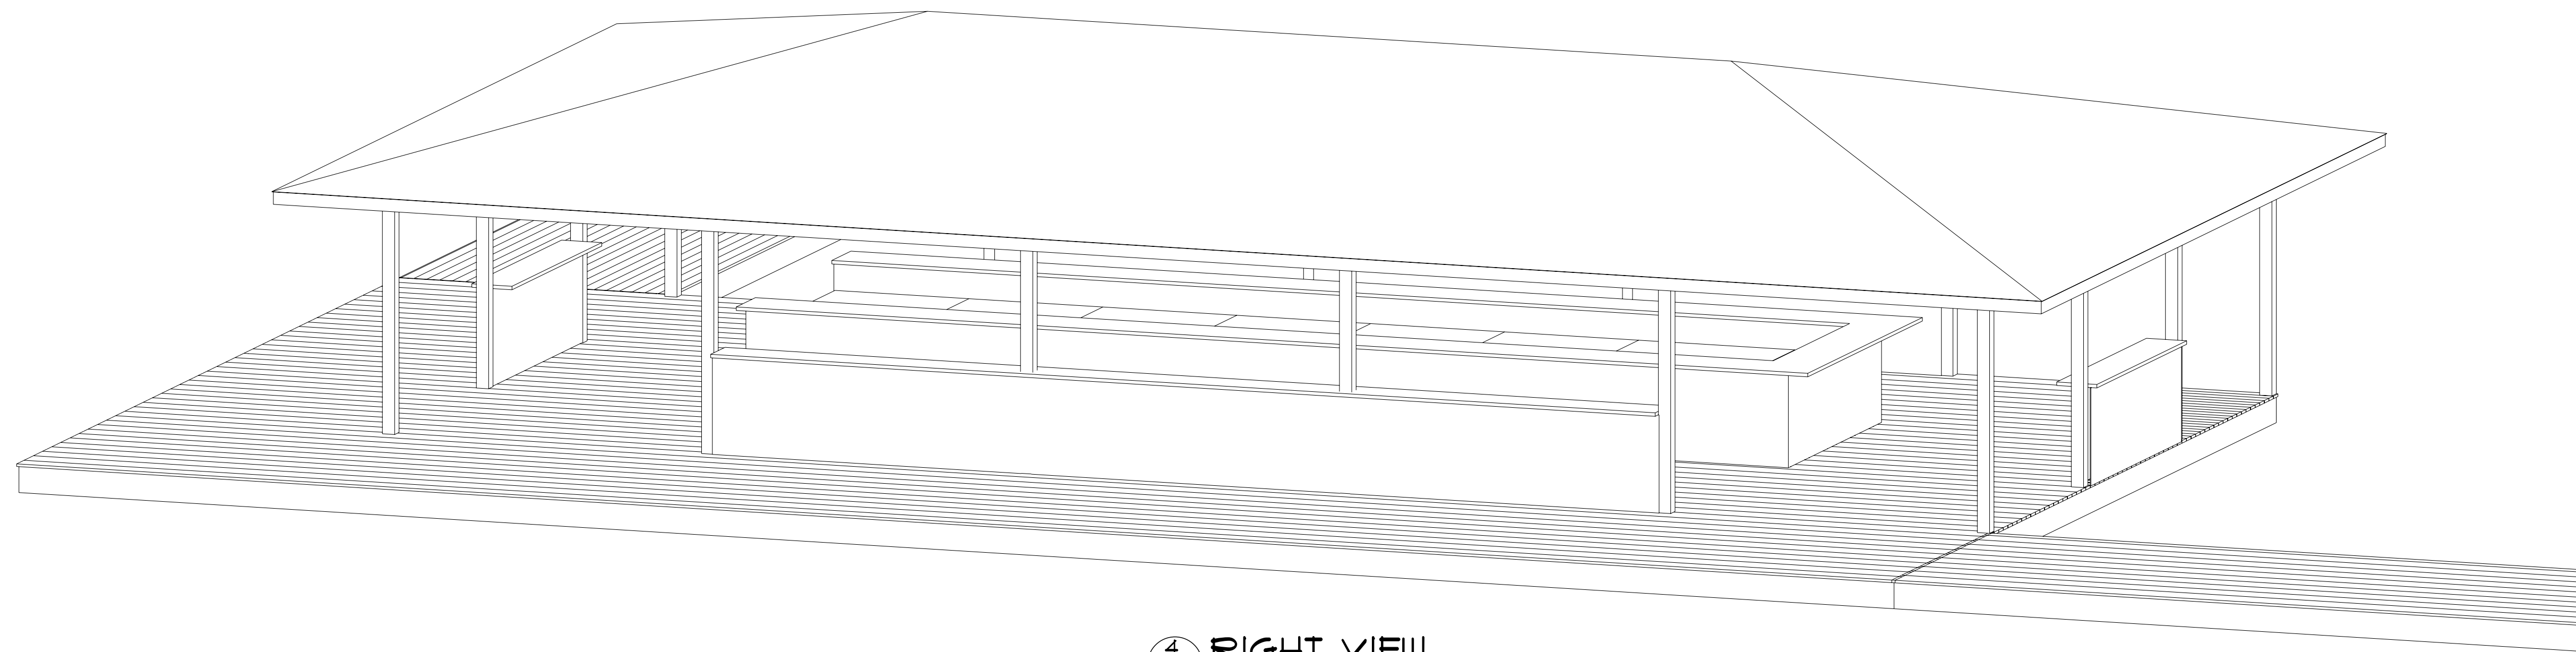

4 RIGHT VIEW  
A-1

3/12 PITCH  
36" OVERHANG  
STEEL ROOFING

2131 WARD AVE.  
LA CROSSE, WI 54601  
OFFICE: 608-782-3081  
FAX: 1-608-293-2125

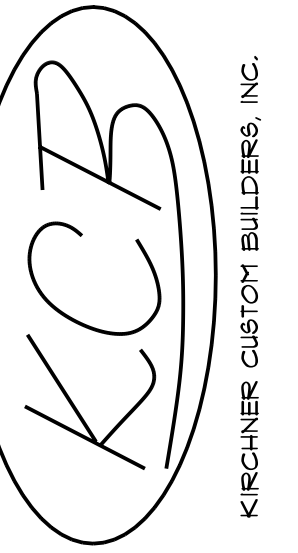

PETTIBONE  
TIKI BAR  
LA CROSSE, WI

Monday, April 29, 2024

DATE PRINTED:

SCALE:  
NTS


DRAWN BY: J.B.

SHEET #

A-1

FRONT & REAR  
ELEVATIONS

4/29/2024

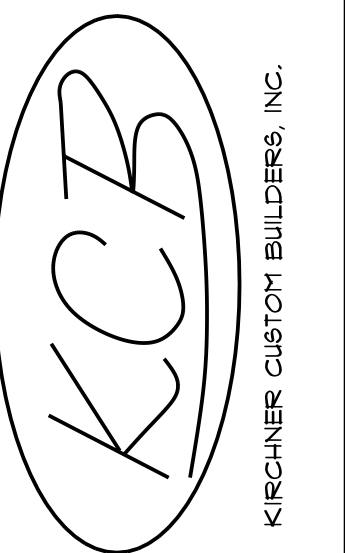

**PETTIBONE  
 TIKI BAR  
 LA CROSSE, WI**

Monday, April 29, 2024

DATE PRINTED:

SCALE:  
 3/16" = 1'-0"


DRAWN BY: J.B.

SHEET #

**A-2**


MAIN LEVEL  
 FLOOR PLAN

NAME	AREA
BAR AREA	1800.0 sq ft.
NORTH DOCK	700.0 sq ft.
SOUTH DOCK	300.0 sq ft.
MAIN DOCK	1000.0 sq ft.

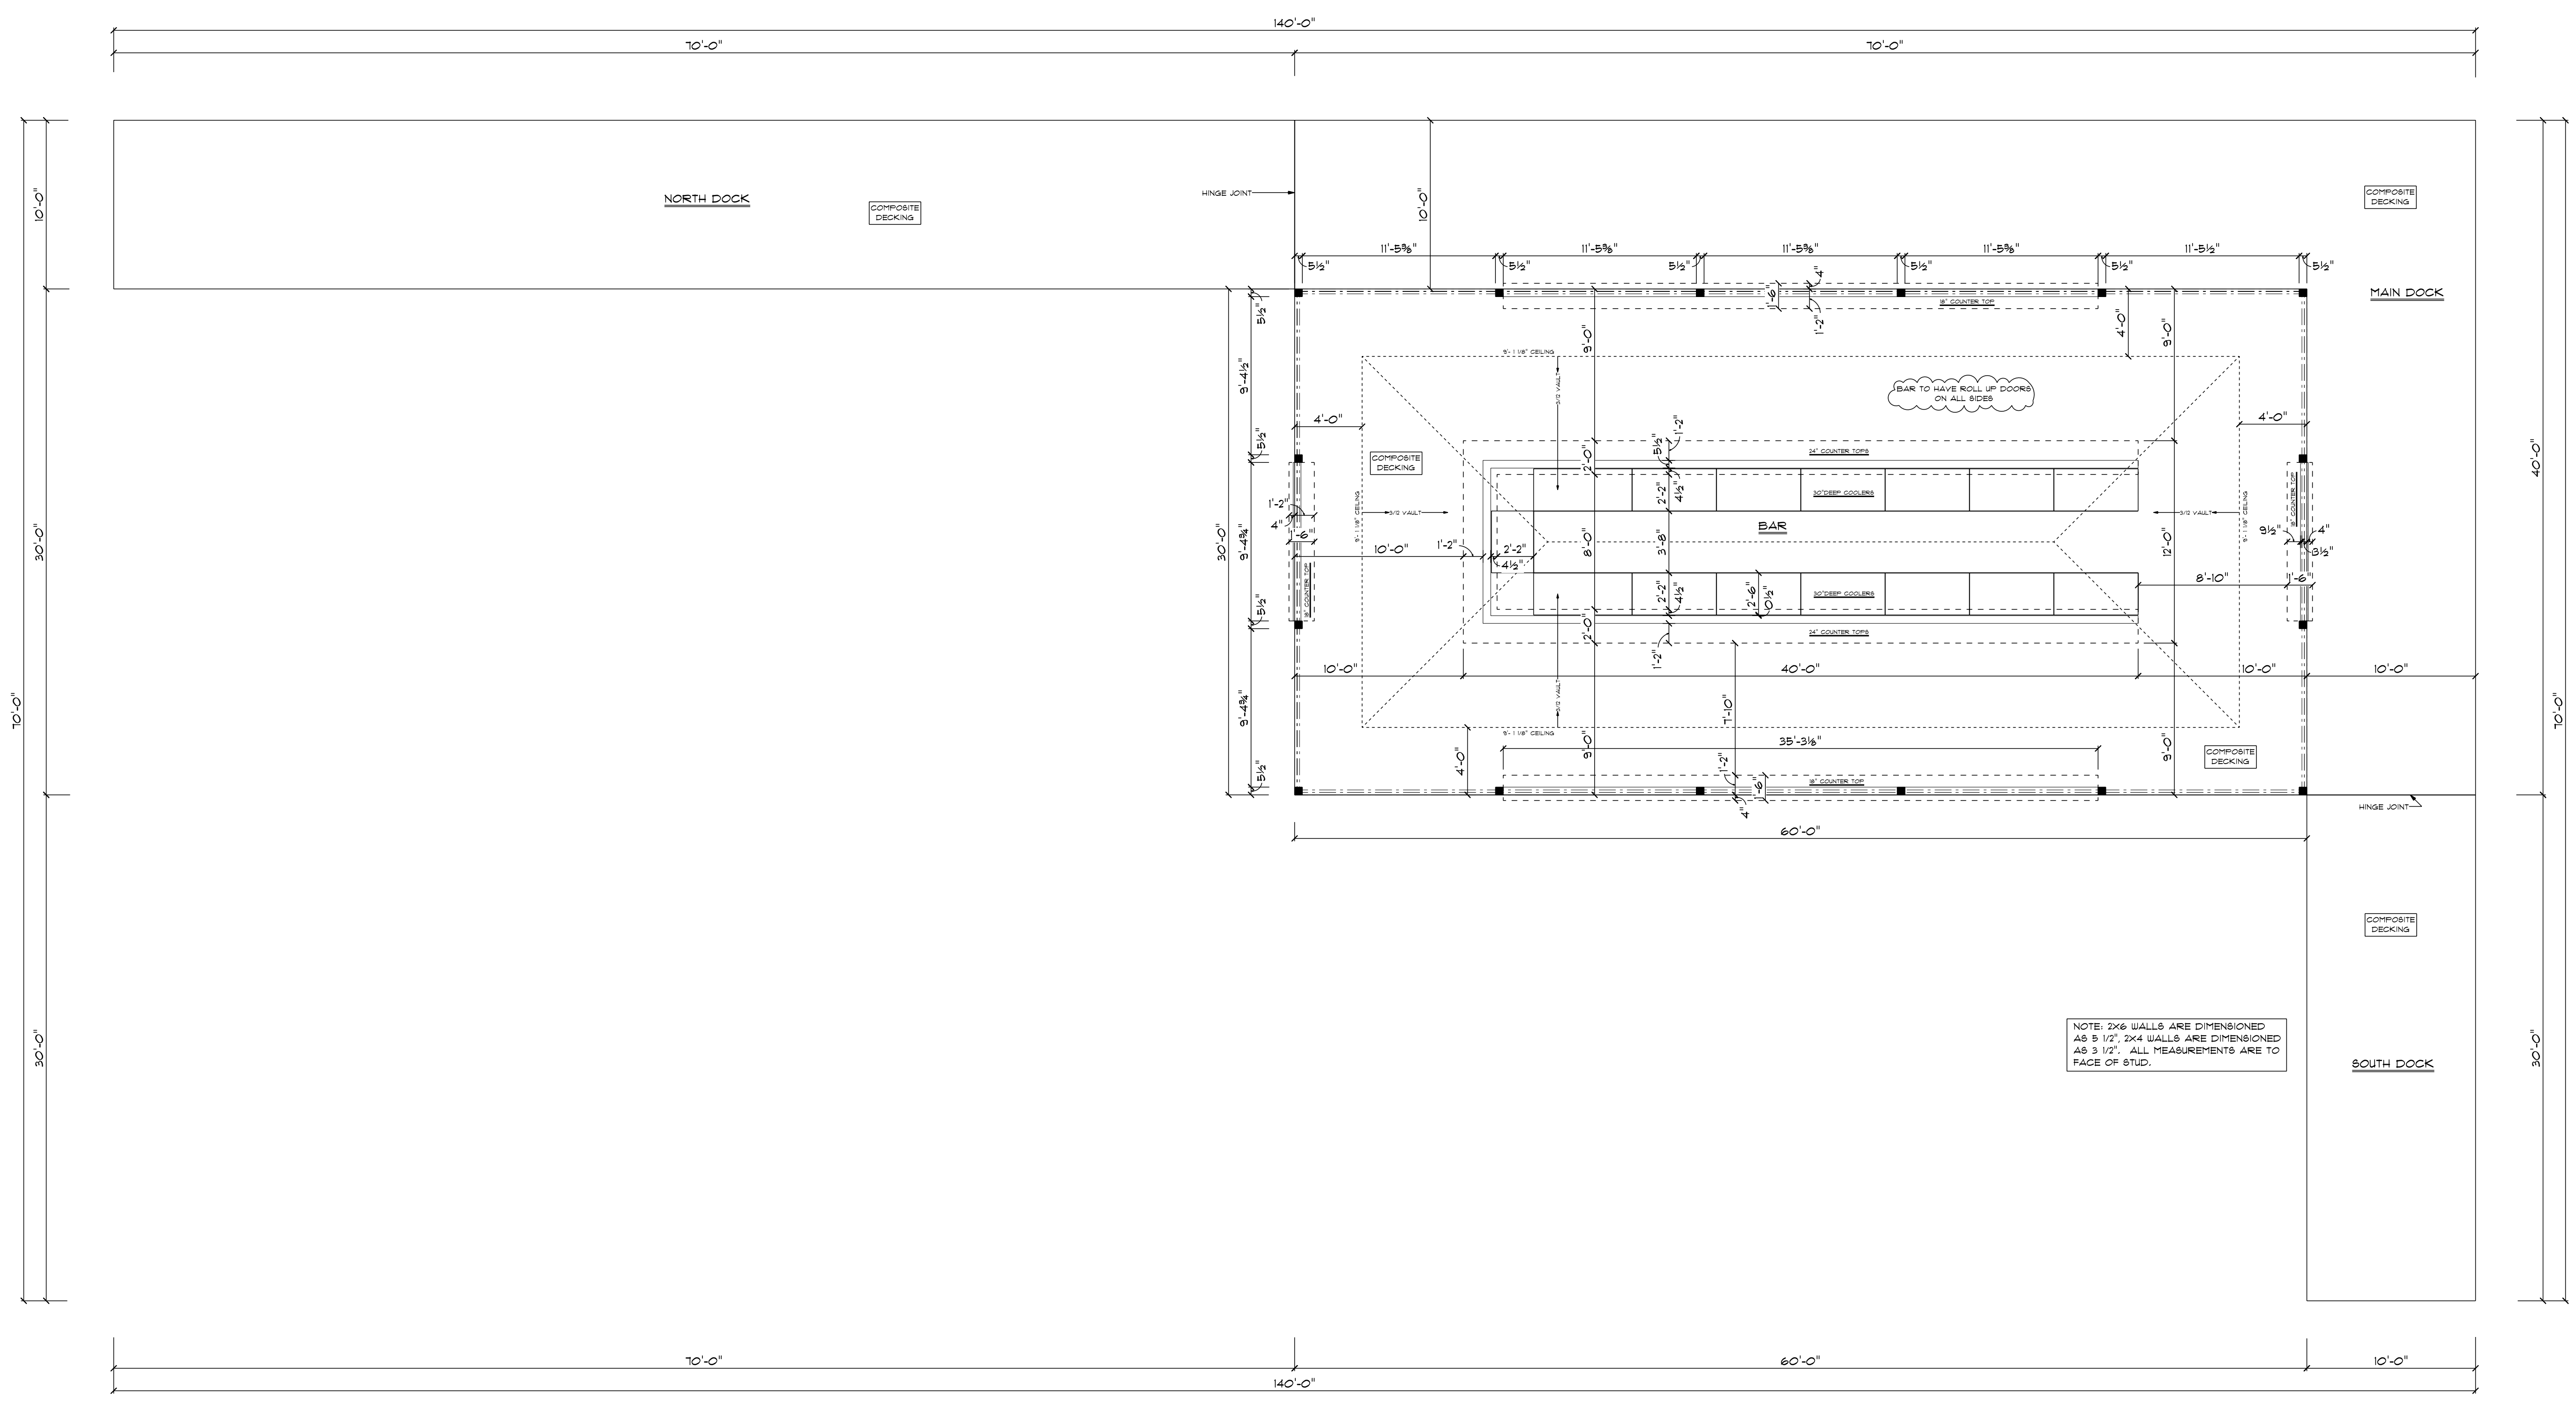

**1  
 A-2** MAIN LEVEL FLOOR PLAN


4/29/2024

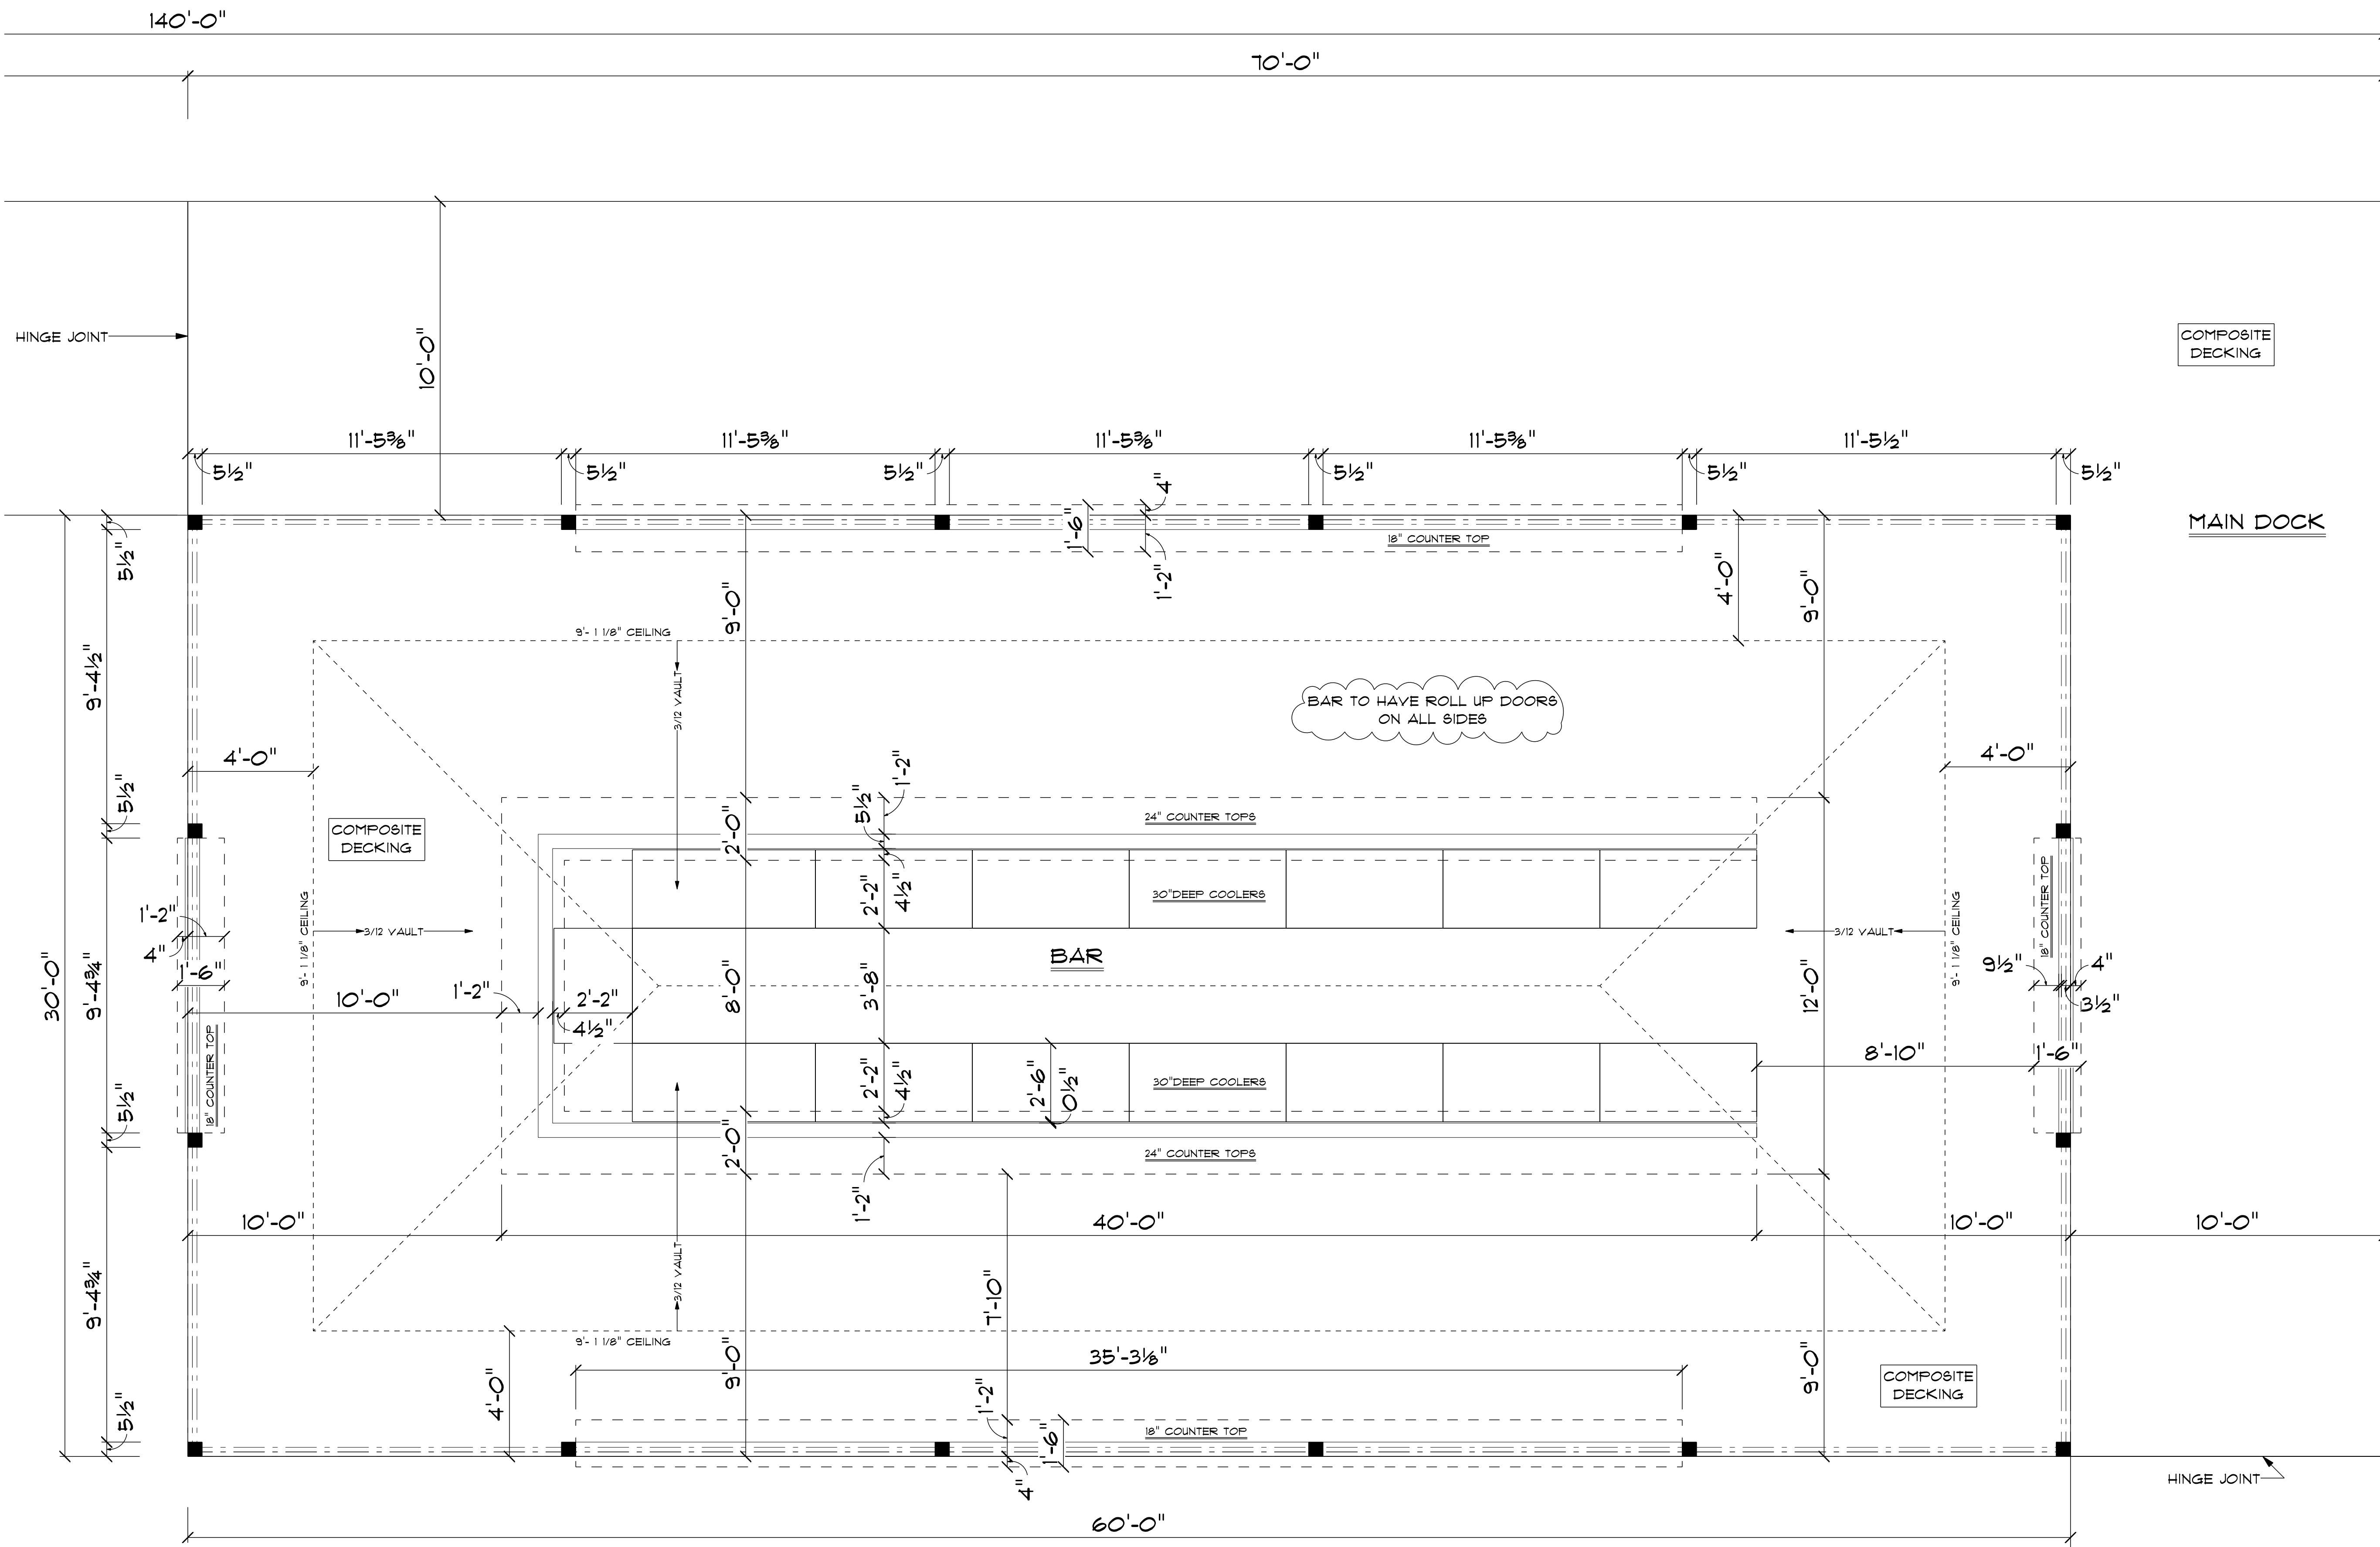

1  
A-3 MAIN LEVEL FLOOR PLAN  
SCALE = 3/8" = 1'-0"

4/29/2024

21ST WARD AVE.  
LA CROSSE, WI 54601  
OFFICE: 608-783-3087  
FAX: 1-608-295-2125

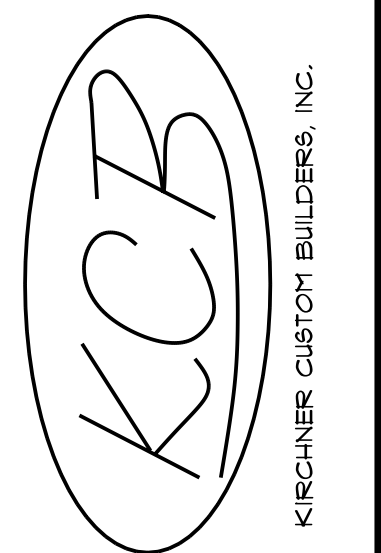

PETTIBONE  
TIKI BAR  
LA CROSSE, WI

Monday, April 29, 2024

DATE PRINTED:

SCALE:  
3/16" = 1'-0"

DRAWN BY: J.B.

SHEET #

A-3

MAIN LEVEL  
PLAN



4/29/2024

1  
A-4

# SITE PLAN

SCALE:  
1" = 10'

DRAWN BY: J.B.


SHEET #

**A-4**

SITE PLAN

**PETTIBONE  
TIKI BAR**  
LA CROSSE, WI

DATE PRINTED: Monday, April 29, 2024

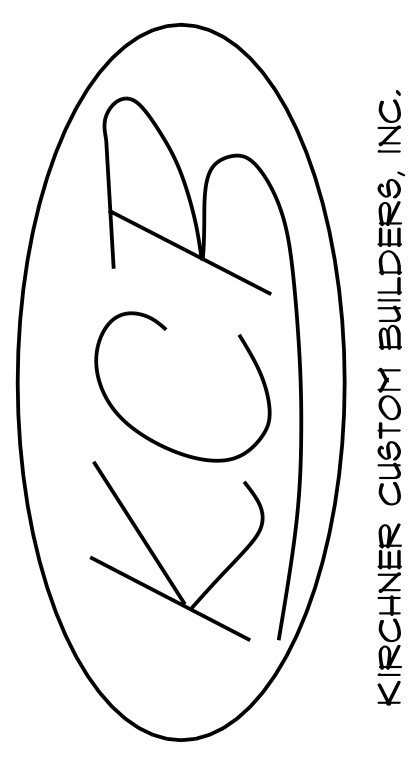

KIRCHNER CUSTOM BUILDERS, INC.

2137 WARD AVE.  
LA CROSSE, WI 54601  
OFFICE: 608-782-3087  
FAX: 1-608-299-2125