


FRONT ELEVATION

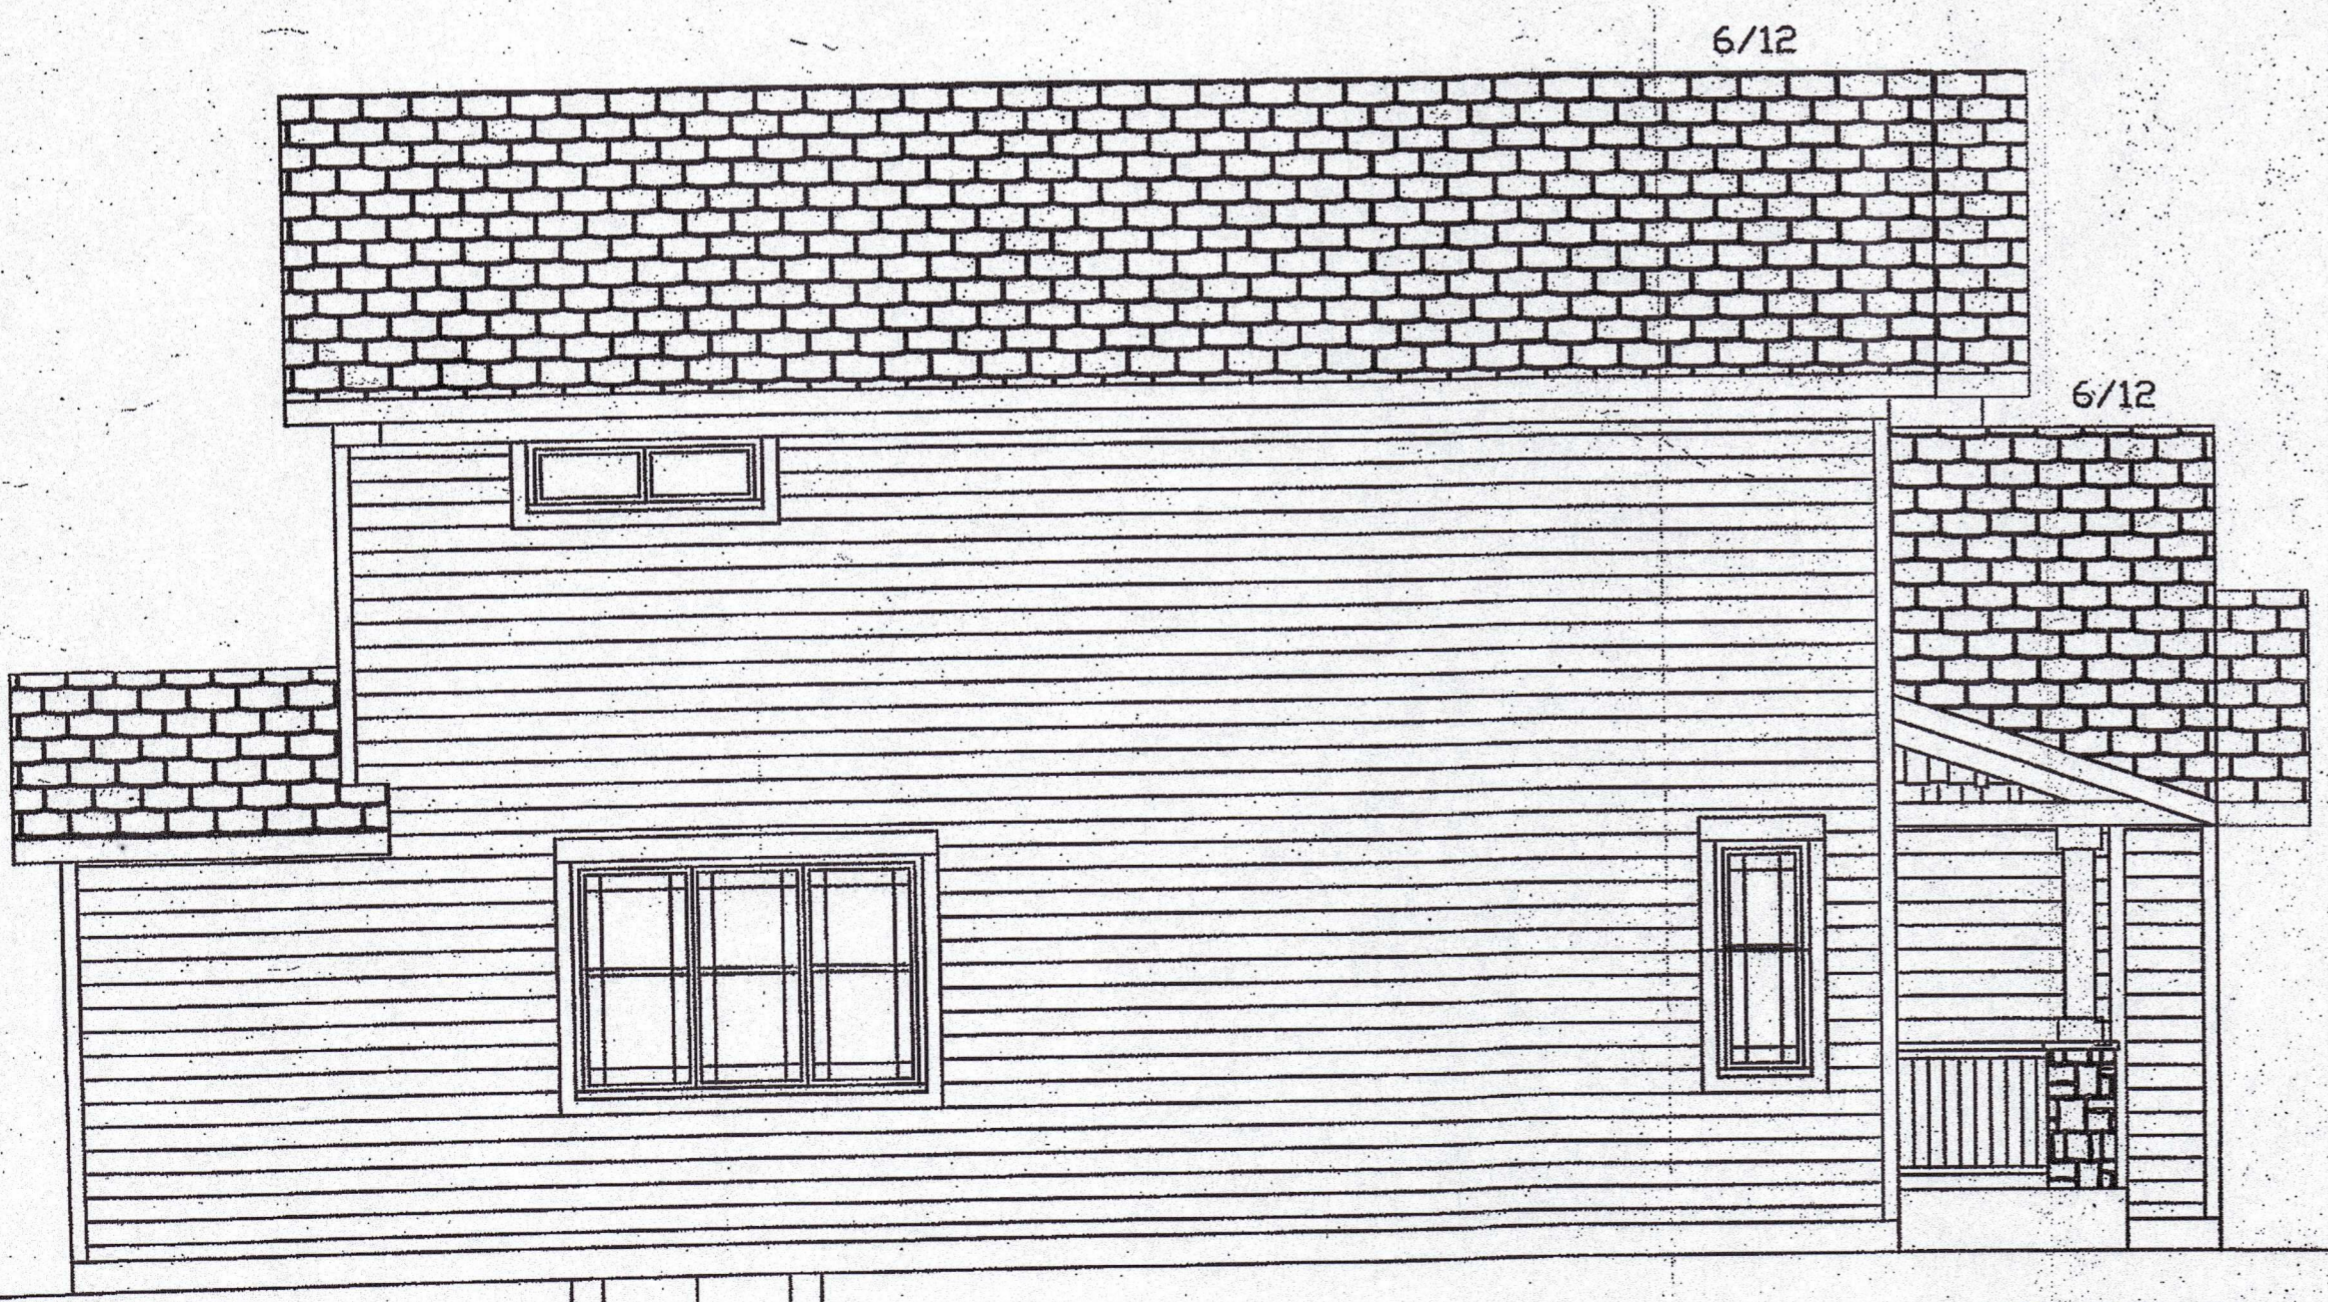

LEFT ELEVATION

FIRST FLOOR
 1ST FL 928 SQ. FT.
 2ND FL 726 SQ. FT.
 TOTAL 1654 SQ. FT.

- NOTES
- 1) CONTRACTOR RESPONSIBLE FOR ALL STRUCTURAL SPECIFICATIONS AND TO VERIFY ALL DIMENSIONS
 - 2) HEADERS ARE 2-2X12 UNLESS NOTED
 - 3) EXTERIOR WALLS DIM. @ 5 1/2"
 - 4) INTERIOR WALLS DIM. @ 3 1/2"
 - 5) FIRST FLOOR WALLS = 8'-1 1/8"
 - 6) SECOND FLOOR WALLS = 8'-1 1/8"
 - 7) FOUNDATION WALLS = 8'-0"

SPIES CONSTRUCTION	
DRAWN BY L. METTLER	DATE 11/12/23
SCALE 1/4" = 1'-0"	REV.
CONDO ELEVATIONS	
THE DRAWING BOARD	A-1