





VIEW FROM NORTHEAST




VIEW FROM NORTHWEST

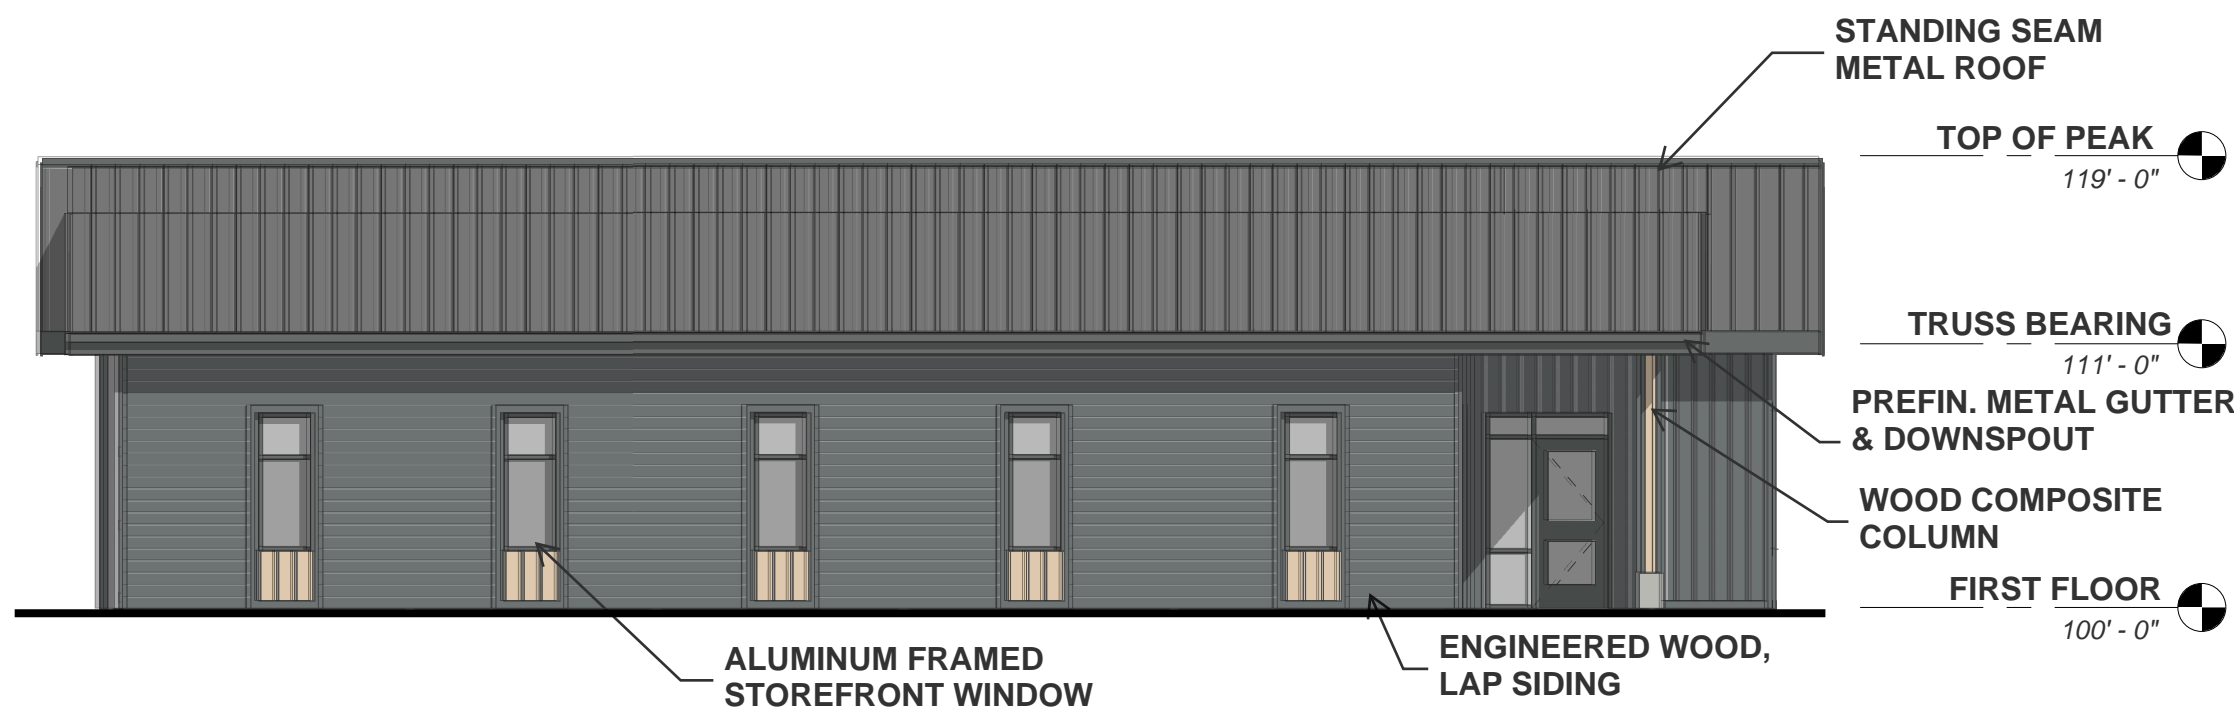


1 EAST ELEVATION
1/8" = 1'-0"

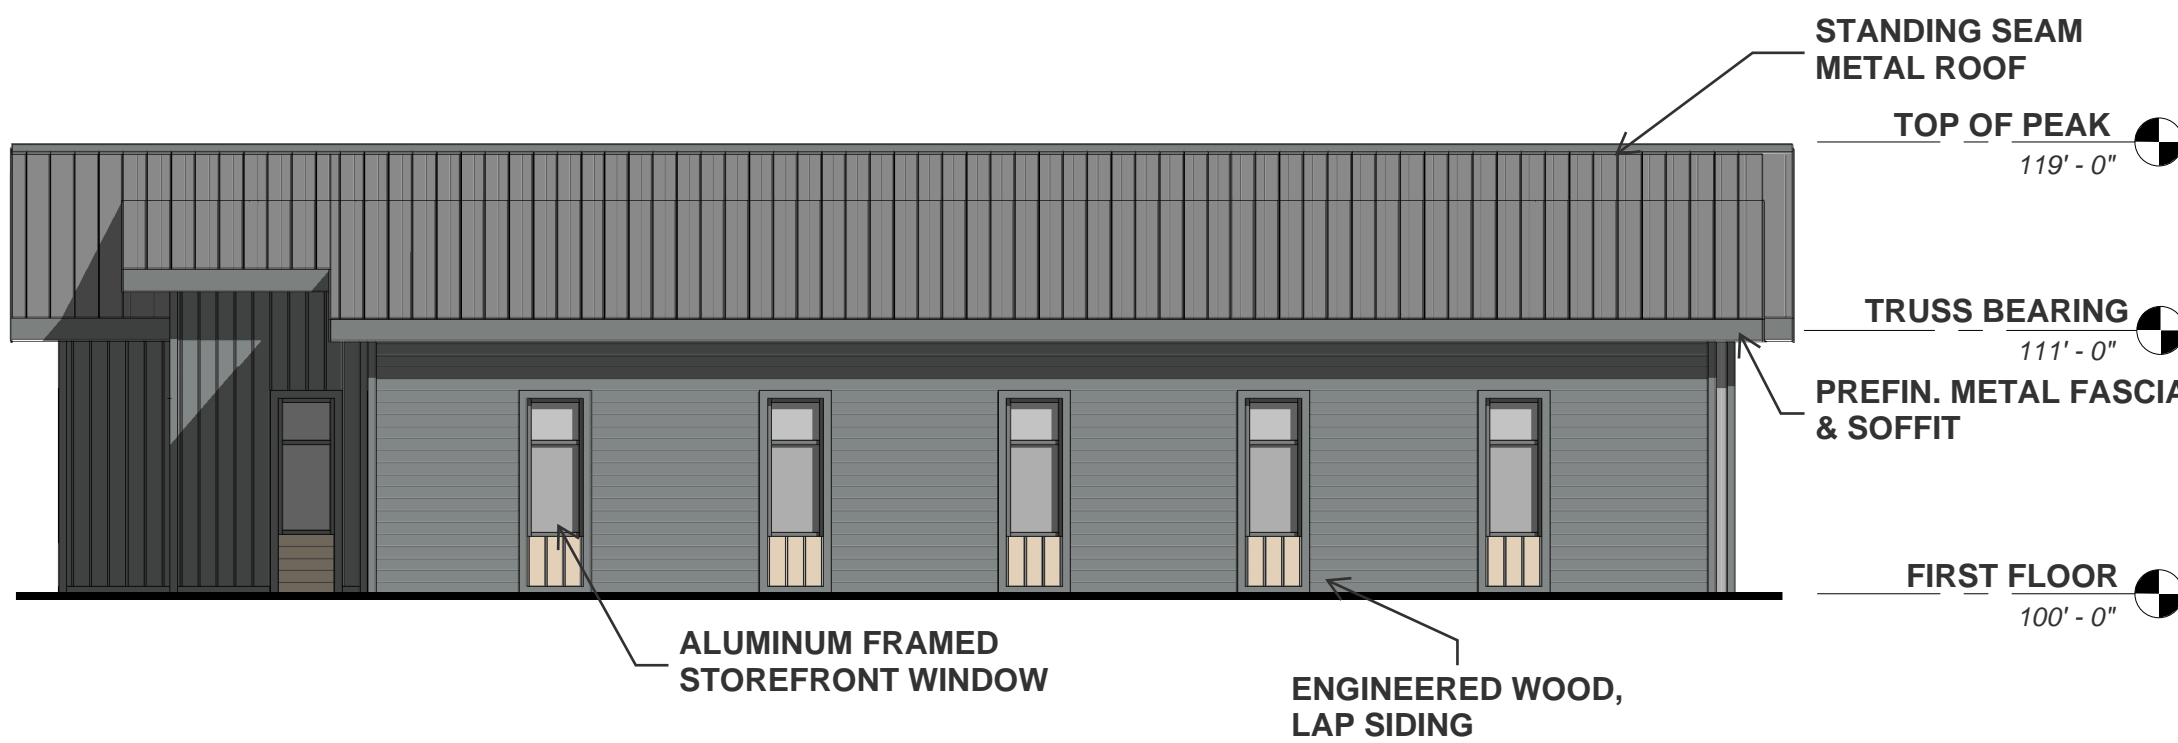

3 WEST ELEVATION
1/8" = 1'-0"

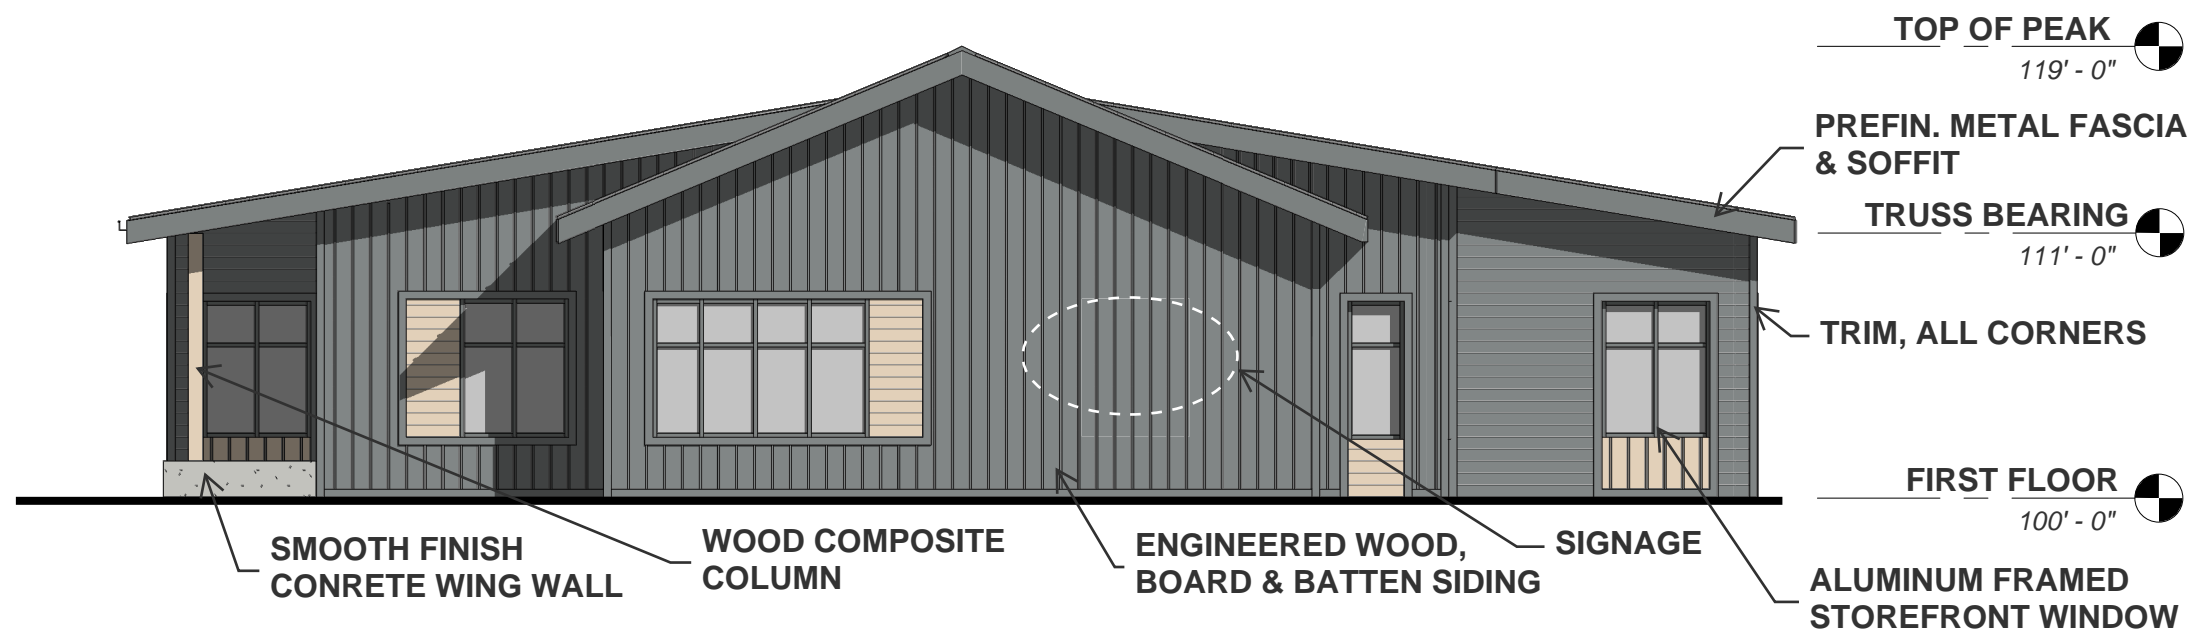

2 NORTH ELEVATION
1/8" = 1'-0"

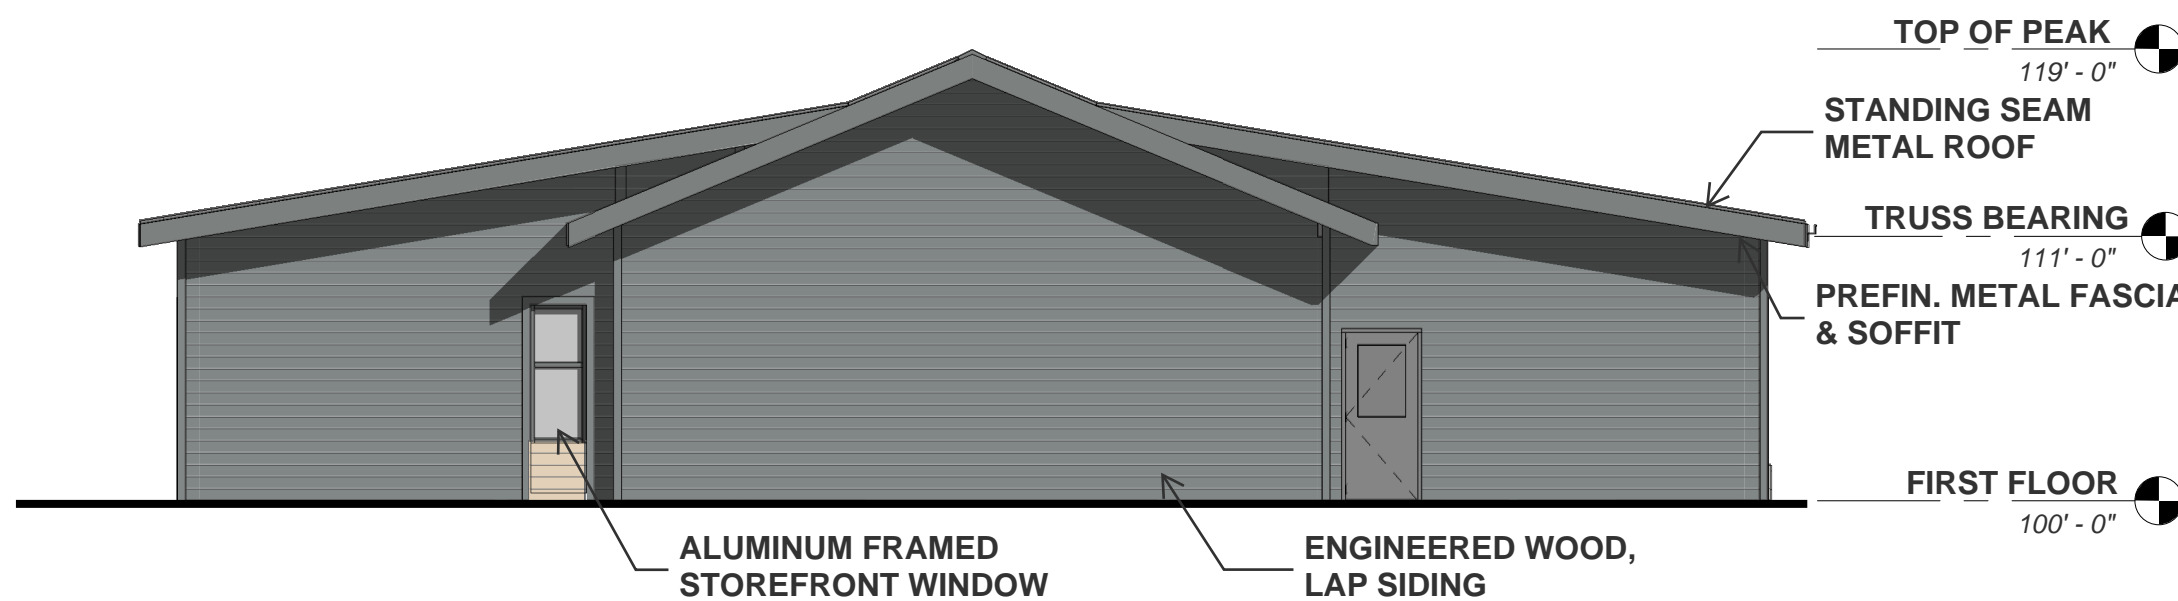

4 EAST ELEVATION
1/8" = 1'-0"



THIS DOCUMENT IS THE PROPERTY OF I & S GROUP, INC. AND MAY NOT BE USED, COPIED OR DUPLICATED WITHOUT PRIOR WRITTEN CONSENT.
© 2024 I & S GROUP, INC.

PROJECT
**ST. CLARE
HEALTH MISSION**

**CLINIC
RENOVATION &
EXPANSION**

LA CROSSE WISCONSIN

REVISION SCHEDULE		
DATE	DESCRIPTION	BY

PROJECT NO.	
FILE NAME	
DRAWN BY	Author
DESIGNED BY	Designer
REVIEWED BY	Checker
ORIGINAL ISSUE DATE	
CLIENT PROJECT NO.	

TITLE
**EXTERIOR
ELEVATIONS**

SHEET
A2-11

PRELIMINARY NOT FOR CONSTRUCTION