

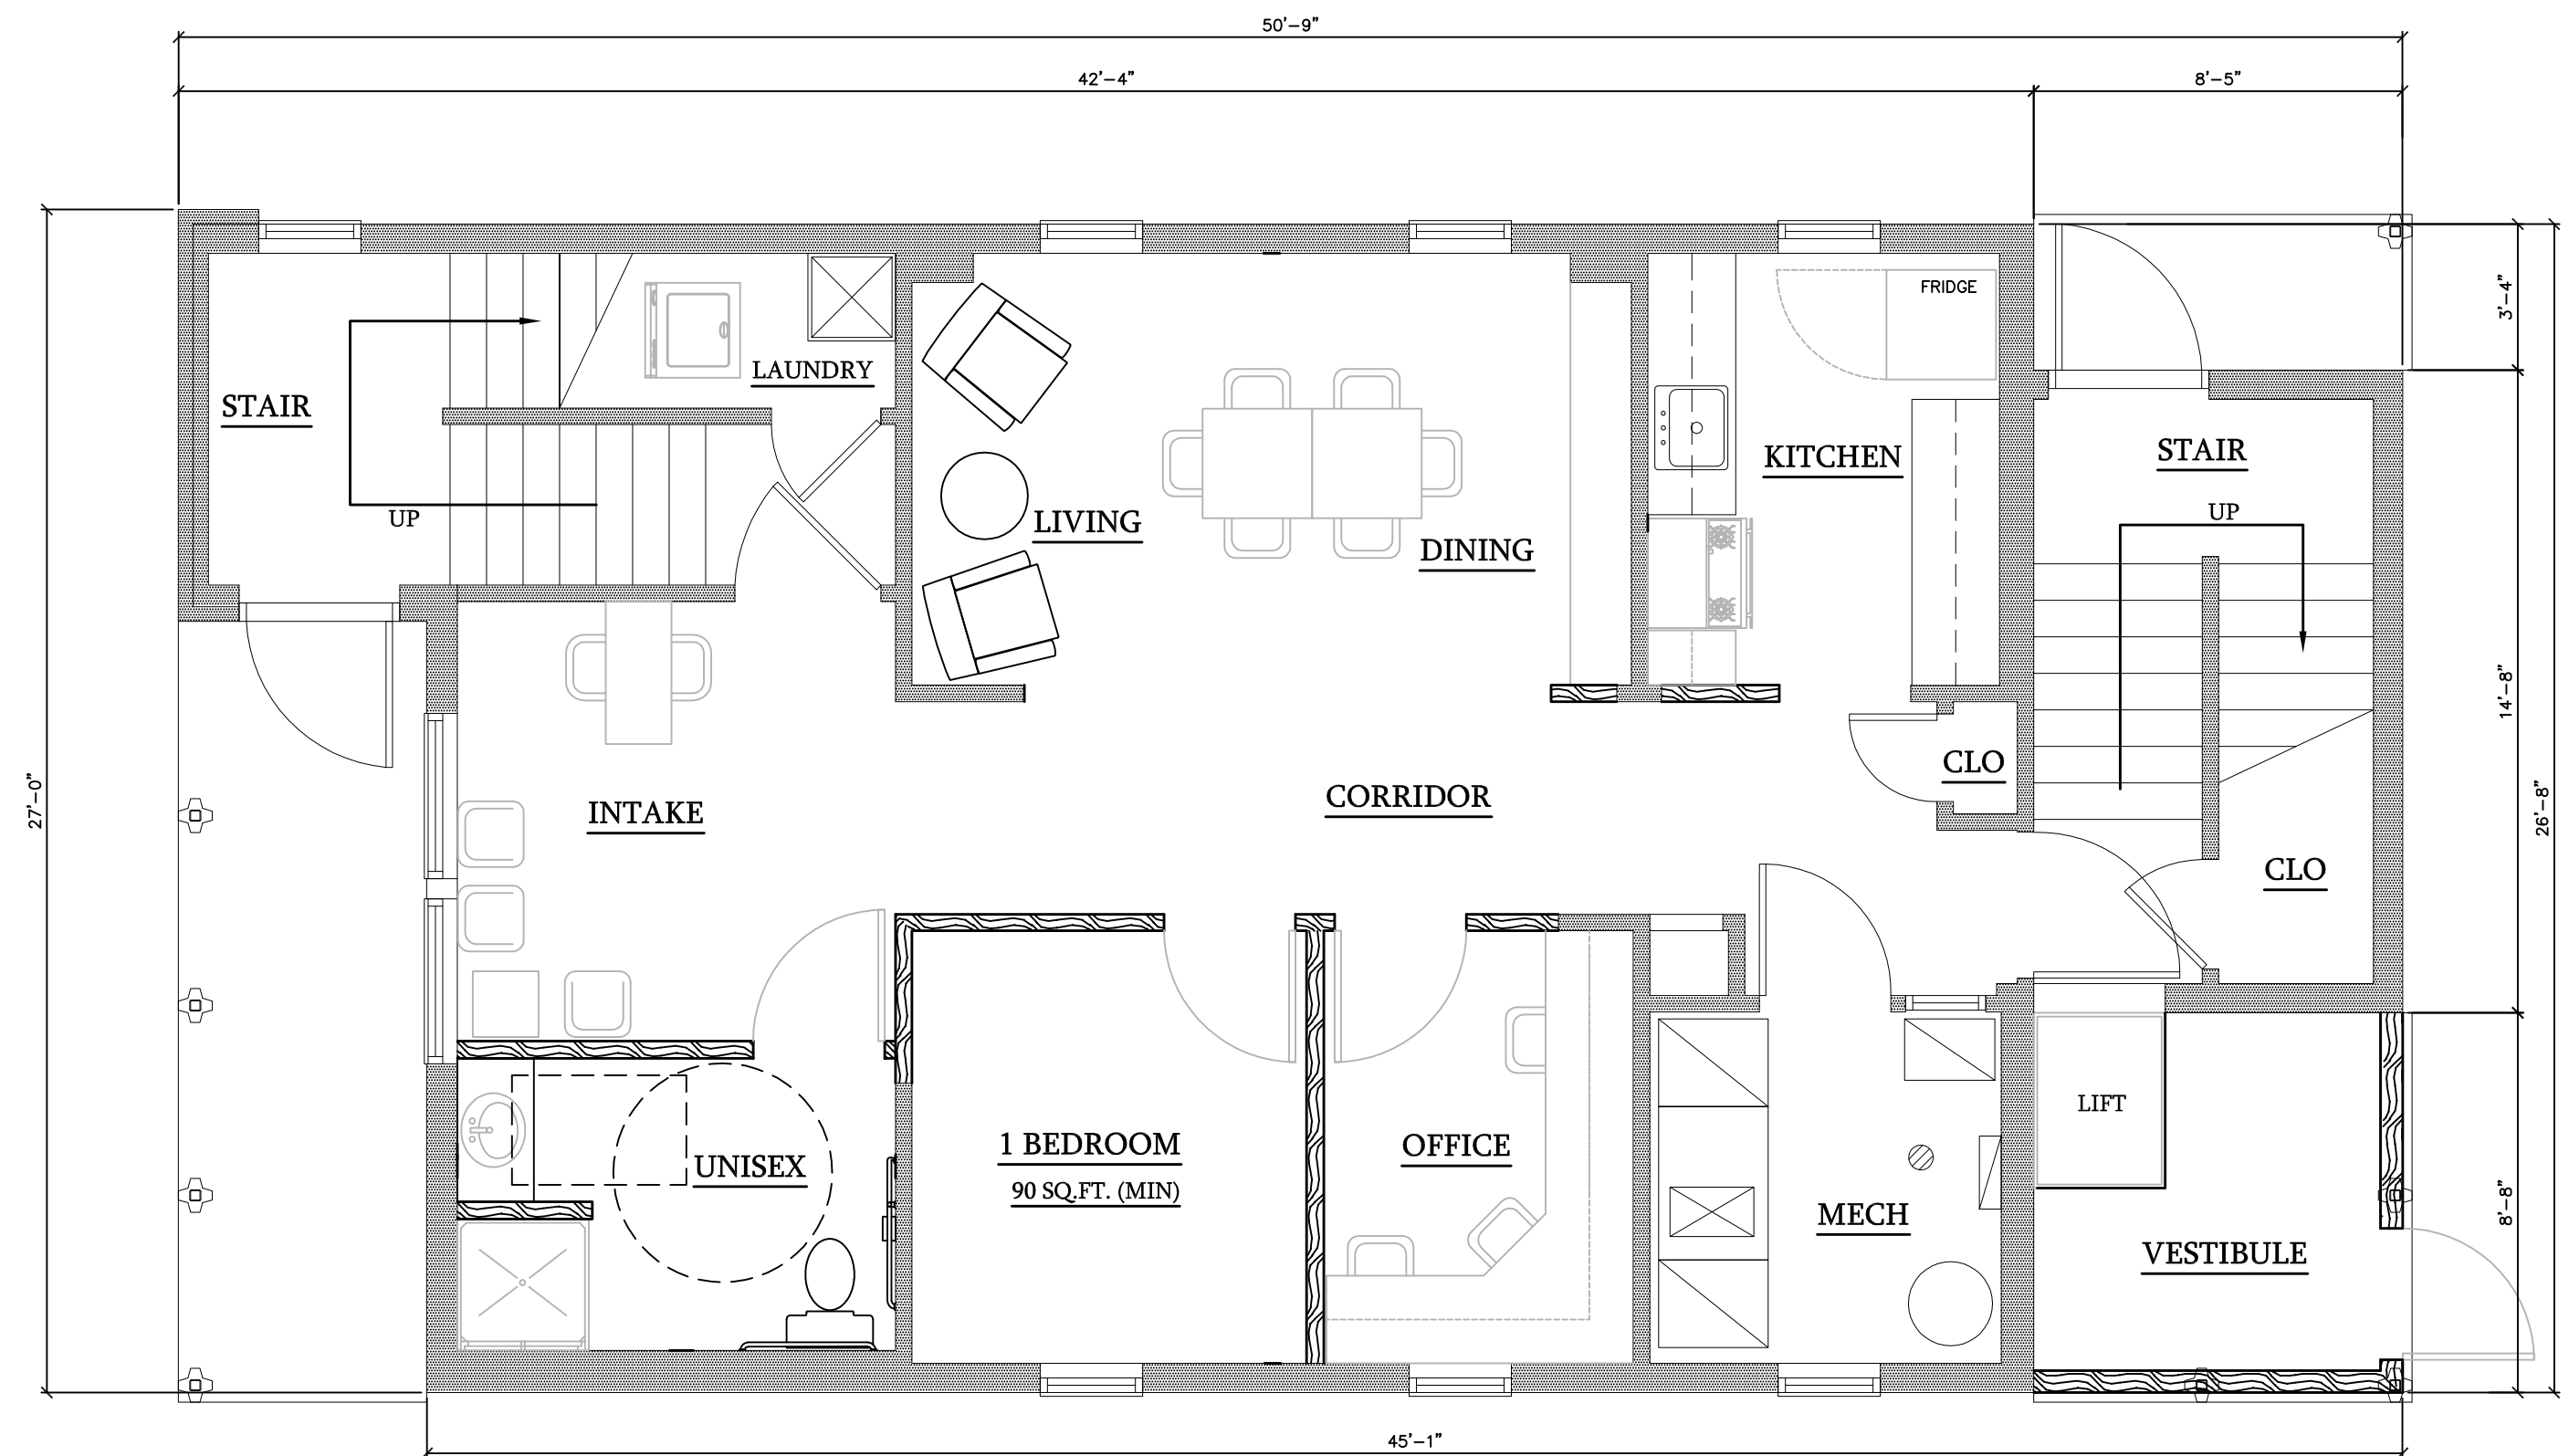


1 MAIN LEVEL DESIGN PLAN
1/4" = 1'-0"

 

2 LOWER LEVEL DESIGN PLAN
1/4" = 1'-0"

 


No.	Description	Date

DESIGN FLOOR PLANS

Project Number: 23-160.001


Date	08/28/23
Drawn By	TRB
Checked By	CHK

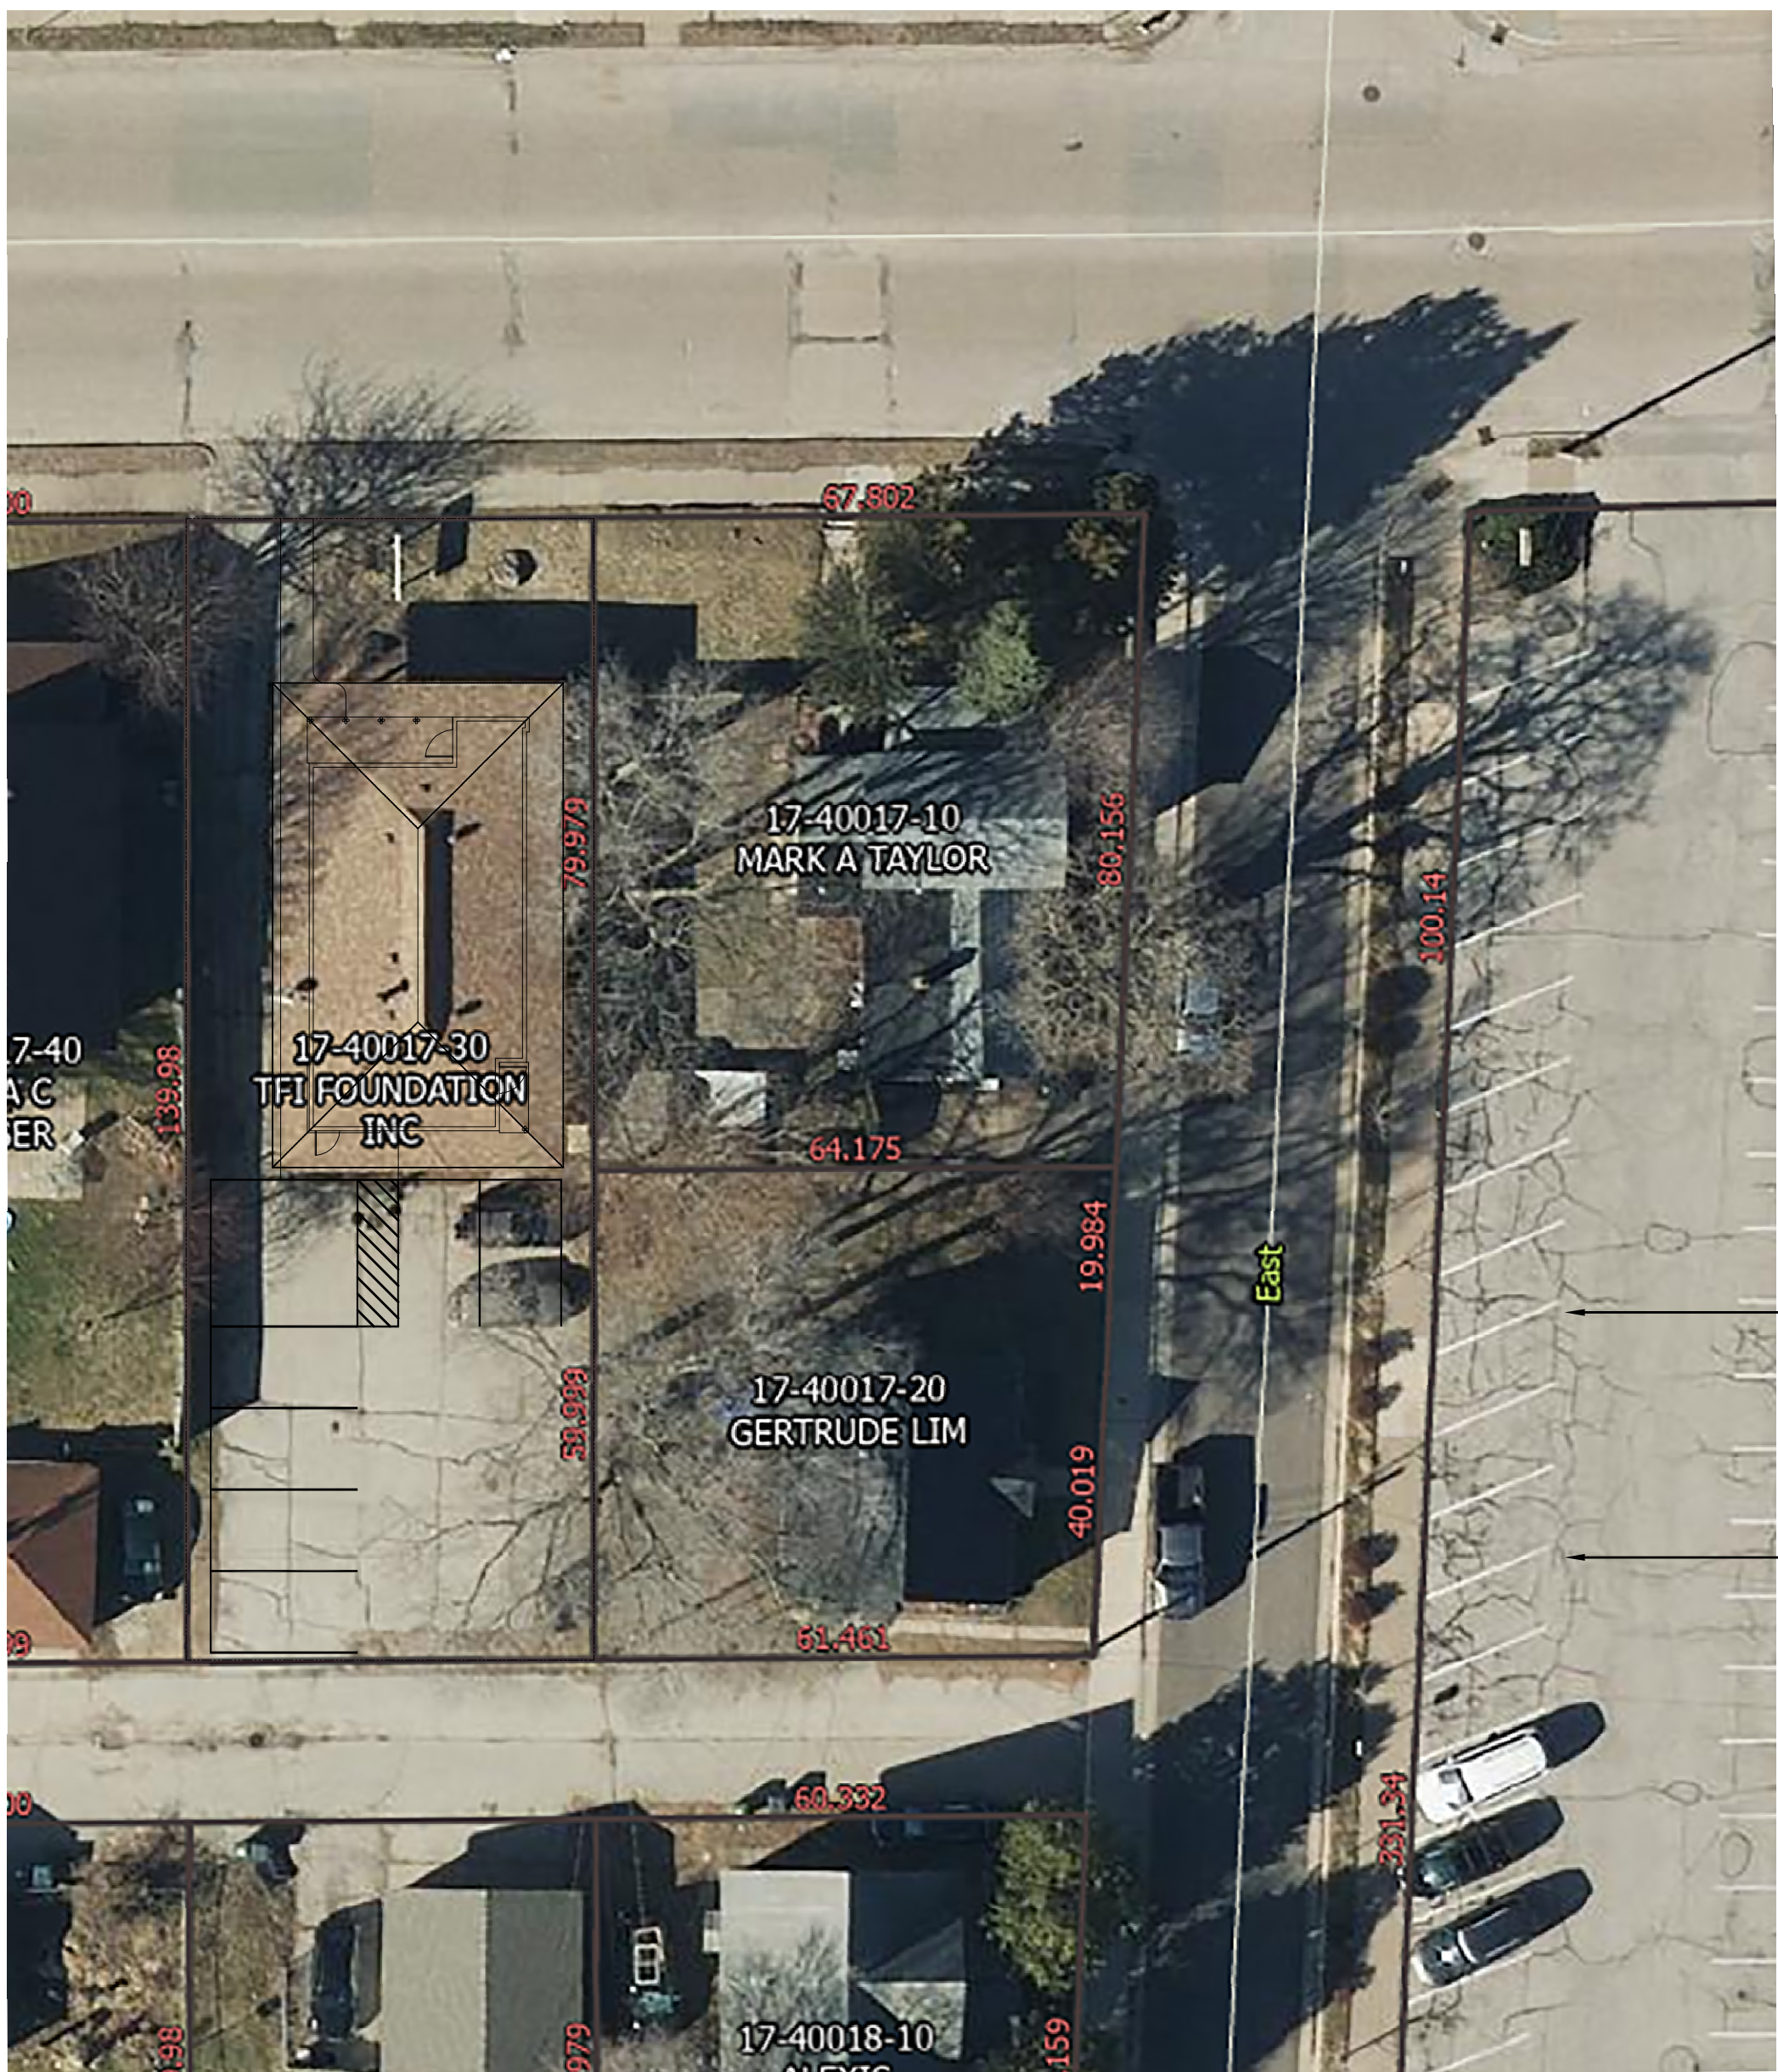

1 SITE PLAN
1" = 20'-0"



- ### SITE POSITIVES
- OFF-SITE PARKING
 - MORE GREEN SPACE
 - REDUCTION IN PAVING
 - ADDITIONAL LANDSCAPING
 - MONUMENT SIGN REMOVAL
 - NEW BUILDING SIGNAGE
 - WAYFARE SIGNAGE
 - PAVING TOPPING
 - STORM WATER RETENTION
 - FENCING
 - ELIMINATION OF CURB-CUT TO JACKSON STREET

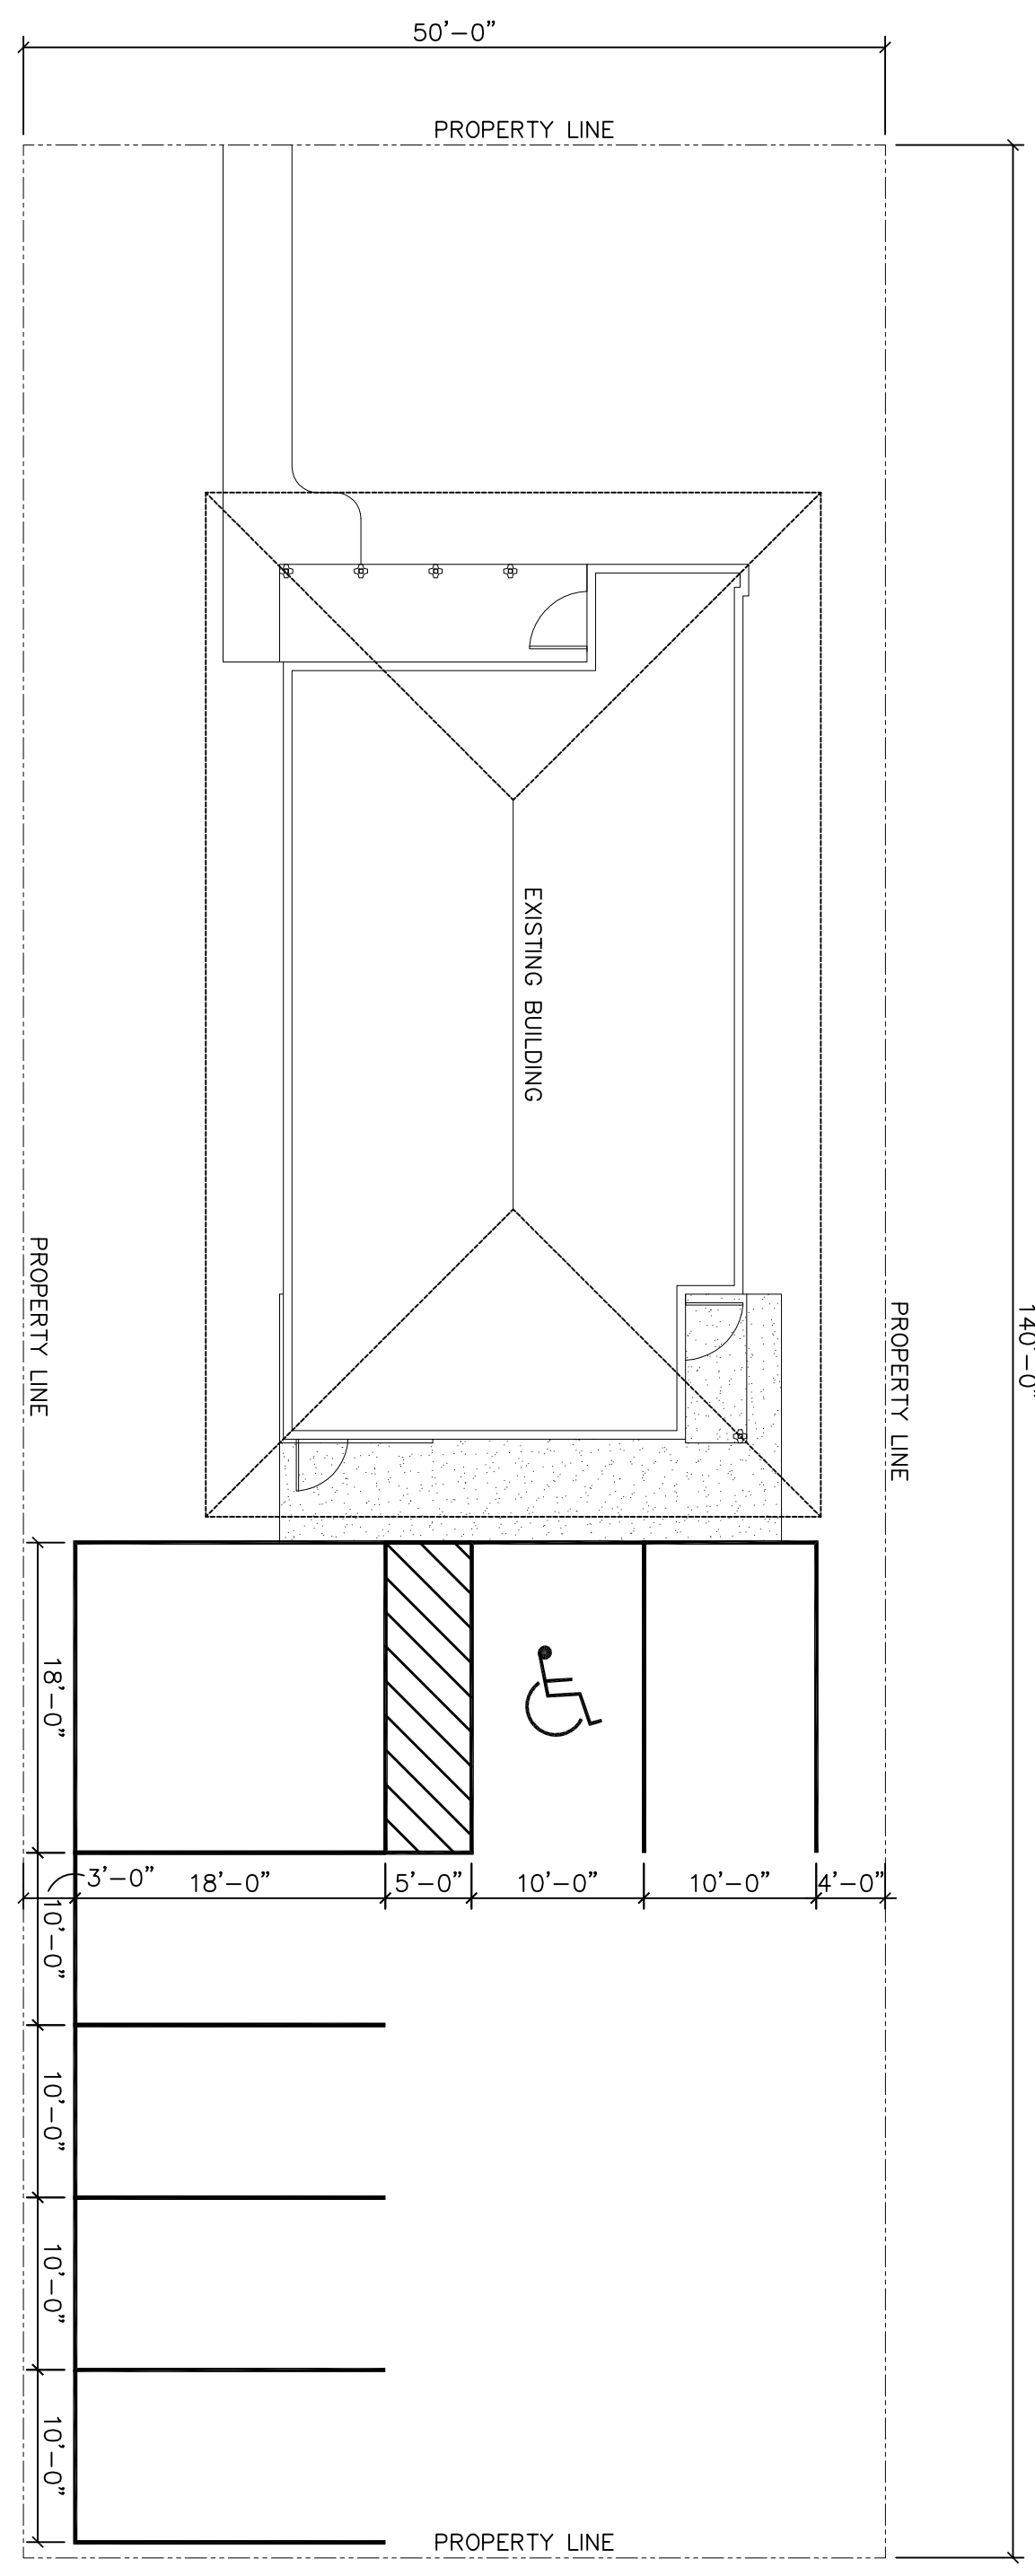

2 PROPOSED SITE PLAN
1" = 10'-0"



No.	Description	Date

SITE PLAN

Project Number: 23-160,001
Date: 08/28/23
Drawn By: TRB
Checked By: CHK