

PROJECT INFORMATION

PROPOSED CAR WASH FOR:
MISTER CAR WASH #2580
STATE ROAD 16 • LA CROSS, WI 54601

(130L - V1.2 - Z0)

PROFESSIONAL SEAL

PRELIMINARY DATES

APR. 19, 2024

NOT FOR CONSTRUCTION






 

 
 





JOB NUMBER

240067400

  SHEET NUMBER

PRE-3

EXTERIOR MATERIAL KEY

-  PREFINISHED ALUMINUM BATTENS
MFR: LUMABUILT
STYLE: MOSAIC 146 BATTENS
COLOR: HAZELNUT BROWN
-  STONE VENEER
MFR: EL DORADO STONE
STYLE: VANTAGE 30 (6" H x 30" L x 1" D)
COLOR: WHITE ELM w/ MATCHING MORTAR JOINT
-  EPS
TEXTURE: SAND
COLOR: PT-6 (MORNING FOG)
-  EPS
TEXTURE: SAND
COLOR: PT-3 (WALL STREET)
-  EPS
TEXTURE: SAND
COLOR: PT-9 (IN THE NAVY)
-  SINGLE WYTHE CMU
TEXTURE: SMOOTH FACE
INTEGRAL COLOR TO MATCH PT-6 (MORNING FOG)
-  SINGLE WYTHE CMU
TEXTURE: SPLIT FACE
INTEGRAL COLOR TO MATCH PT-3 (WALL STREET)
-  PRECAST STONE SILL
COLOR: LIMESTONE
-  PREFINISHED ALUMINUM WALL PANEL
MFR: CTMRS (OR EQUAL)
COLOR: PT-9 (IN THE NAVY)
STYLE: R PANEL
-  PREFINISHED STANDING SEAM METAL ROOF PANEL
MFR: CTMRS (OR EQUAL)
STYLE: LARGE BATTEN 24 GA
COLOR: PT-9 (IN THE NAVY)
-  PREFINISHED METAL TRIM AND ACCESSORIES
MFR: CTMRS (OR EQUAL)
COLOR: PT-9 (IN THE NAVY)
-  ALUMINUM STOREFRONT SYSTEM
GLAZING: CLEAR
FRAME: CLEAR ANODIZED
-  CONCRETE CURB
TEXTURE: HAND RUB
COLOR TO MATCH PT-3
-  TREX DECK BOARD
COLOR TO MATCH PT-3


GENERAL NOTES

• ALL SIGNAGE SHOWN FOR INFORMATIONAL PURPOSES ONLY. ALL ADVERTISING SIGNAGE SUBJECT TO SEPARATE SIGN PERMIT SUBMITTAL AND APPROVAL.



LEFT ELEVATION

SCALE: 3/4" = 1'-0"

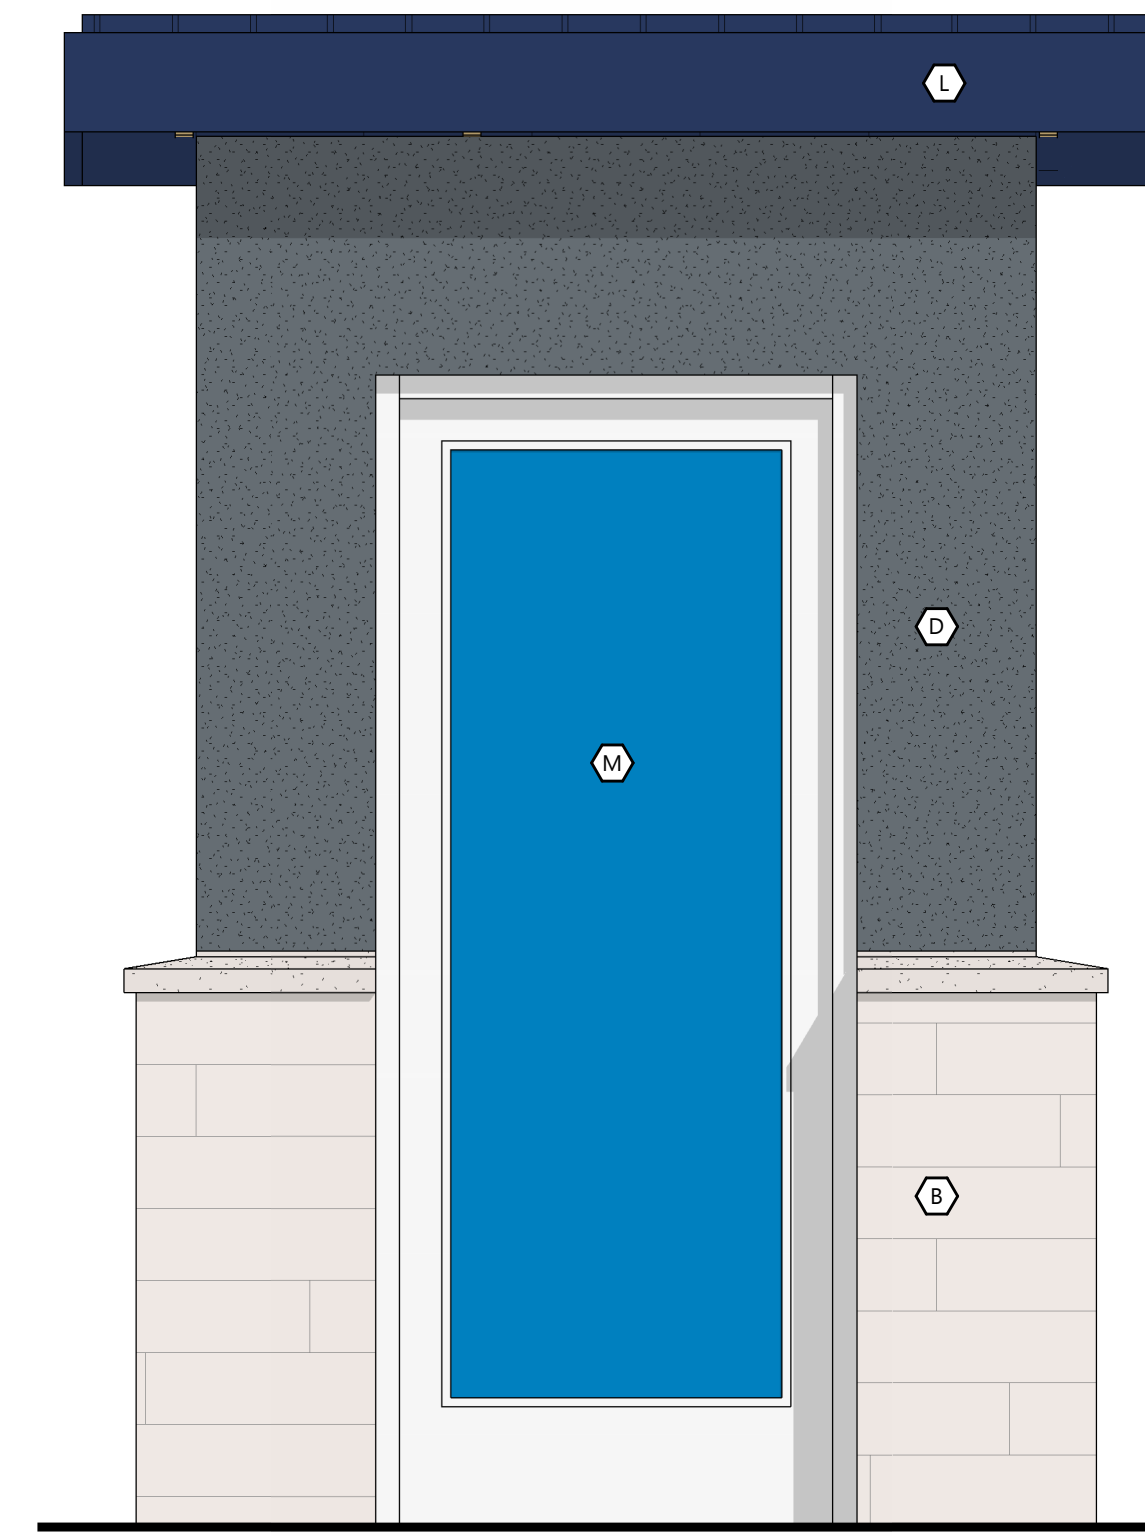

FRONT ELEVATION

SCALE: 3/4" = 1'-0"




RIGHT ELEVATION

SCALE: 3/4" = 1'-0"



REAR ELEVATION

SCALE: 3/4" = 1'-0"

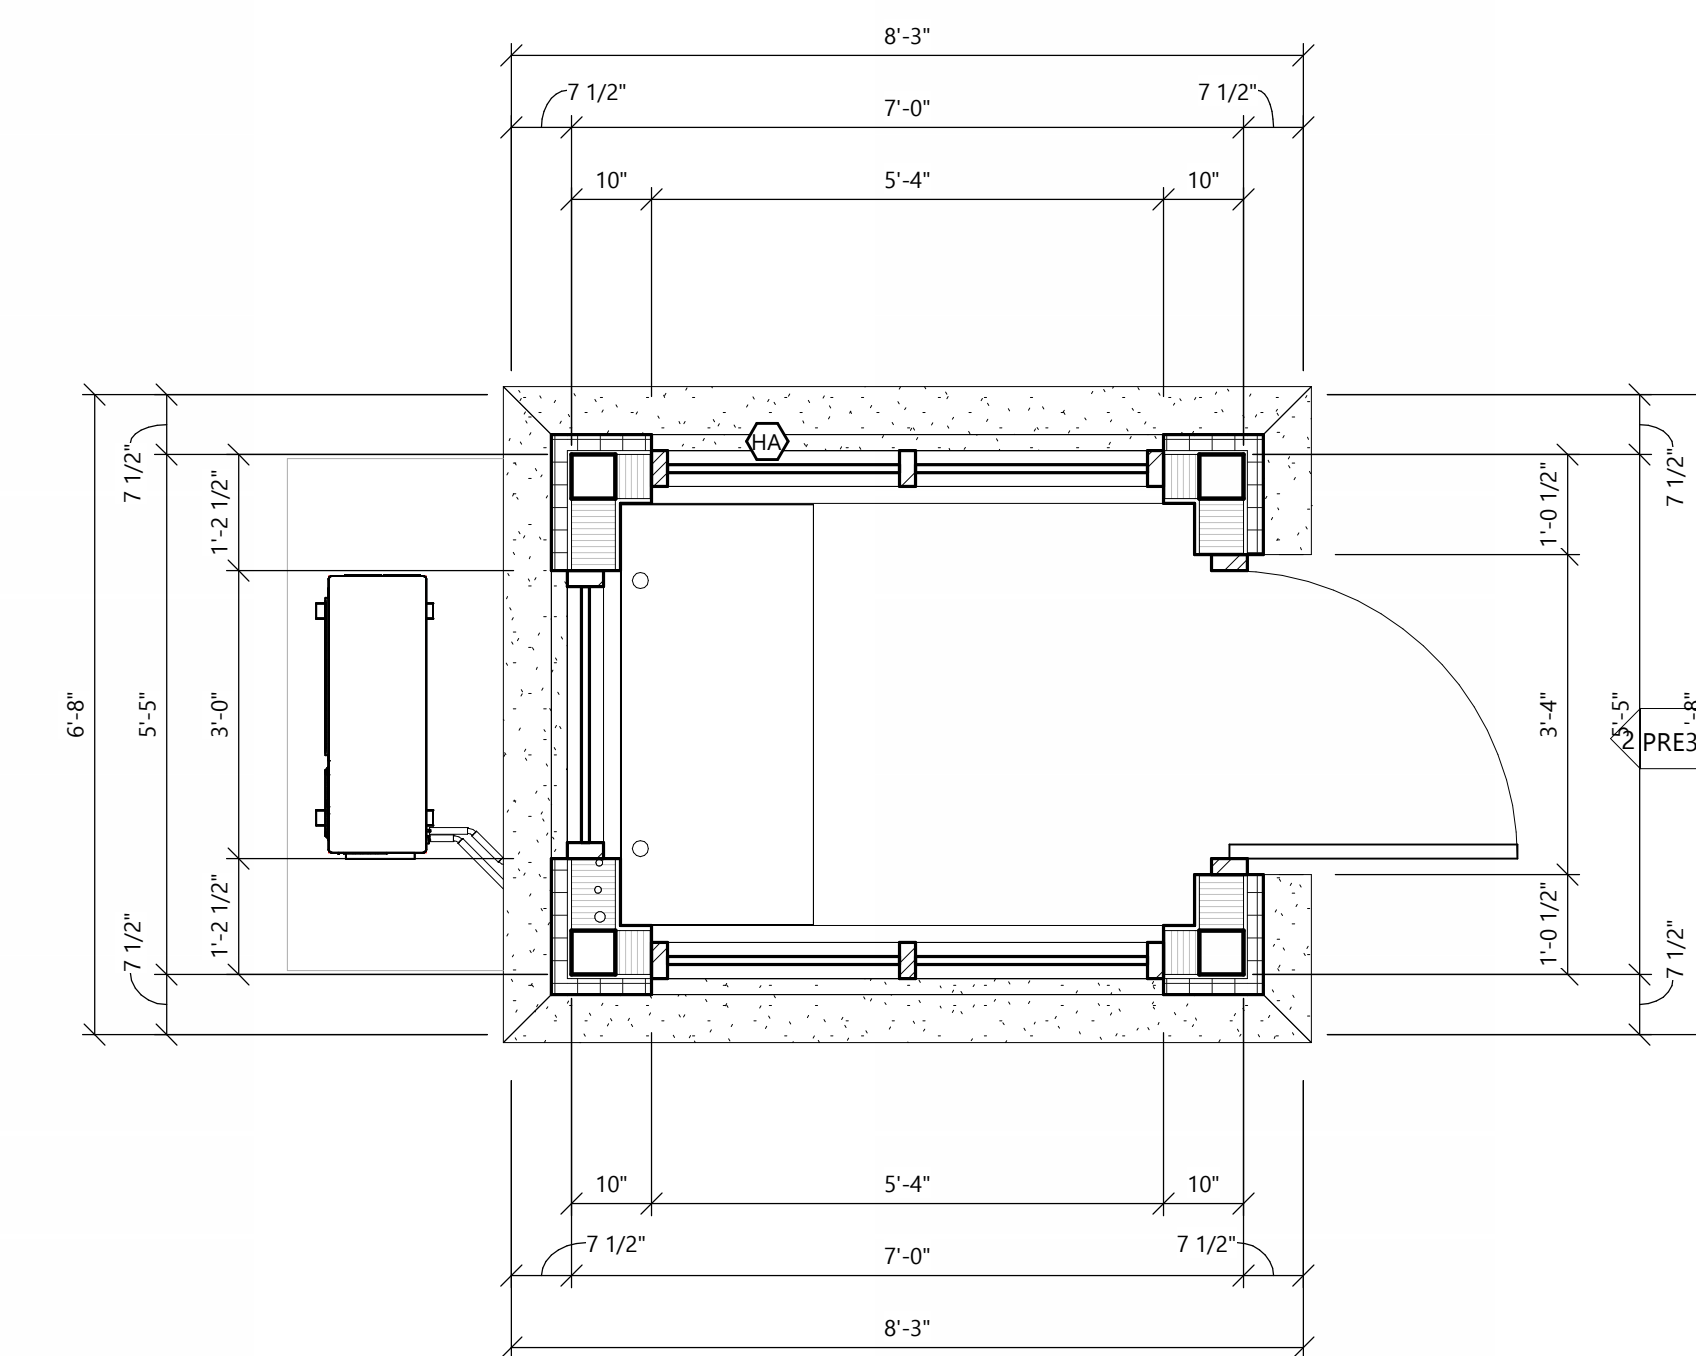

SHELTER PLAN

SCALE: 1/2" = 1'-0"