



Always a Better Plan

100 Camelot Drive
Fond du Lac, WI 54935
920-926-9800
excelengineer.com

COLLABORATION



PROJECT INFORMATION

PROPOSED CAR WASH FOR:
MISTER CAR WASH #2580
STATE ROAD 16 • LA CROSS, WI 54601

(130L - V1.2 - Z0)

PROFESSIONAL SEAL

PRELIMINARY DATES

APR. 19, 2024



NOT FOR CONSTRUCTION

JOB NUMBER

240067400

SHEET NUMBER

PRE-2

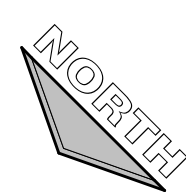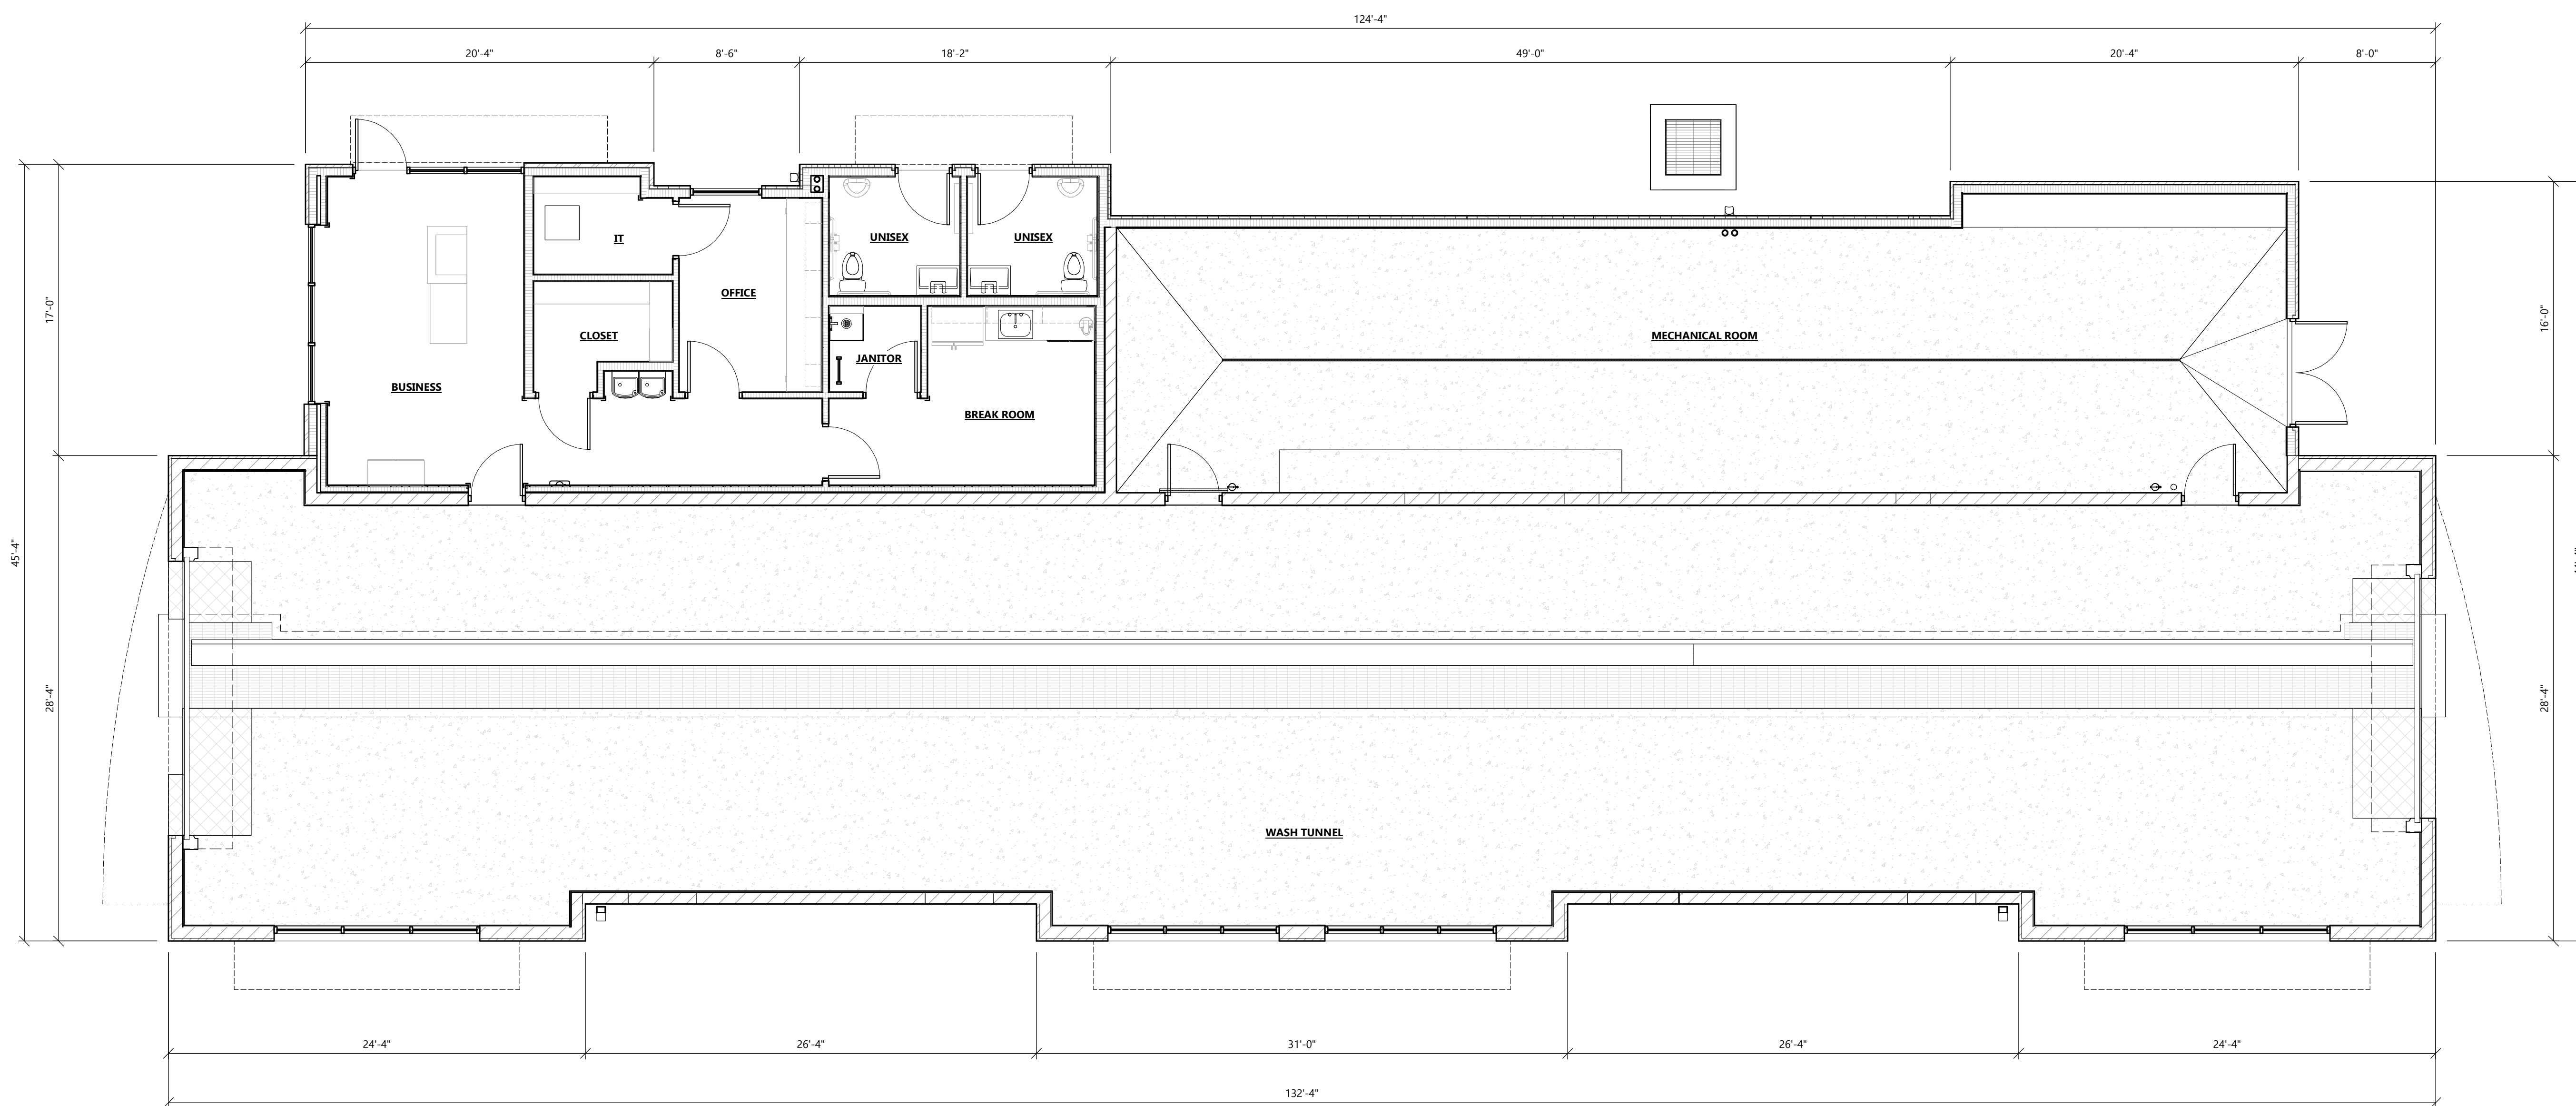

FLOOR PLAN

SCALE: 3/16" = 1'-0"

