

veritas  
architecture + design

707 n. 6th street  
kansas city, ks 66101  
www.veritas-ad.com  
913.624.1610


consulting engineer:

**EXTERIOR ELEVATION KEYNOTES**


Note Number	Note Text
1	PRE-ENGINEERED ALUMINUM CANOPY BY OTHERS; SEE STRUCTURAL
2	SURFACE-MOUNTED LED NEON FLEX LIGHTING AS INDICATED (SHOWN DASHED) - TYP. - RE: ELECTRICAL DRAWINGS
3	MOUNTED SPEAKER SYSTEM; SEE SYSTEMS PLAN
4	ADDRESS NUMBERS TO BE 8" TALL x 2" BRUSH STROKE
5	ELECTRICAL EQUIPMENT, PAINTED TO MATCH BUILDING; SEE ELECTRICAL
6	FROST-PROOF FLUSH HOSE BIB
7	EXTERIOR WEATHER-PROOF OUTLET; SEE MEP
8	THROUGH WALL ROOF SCUPPER DRAIN - TYP.
9	SURFACE MOUNTED LIGHTED SIGN BOX
10	SAMSUNG DIGITAL DISPLAYS - INSTALLED IN FIELD BY IT PROVIDER - CHASE FOR DATA CABLE INSTALLED AT BUILDING MANUFACTURING FACILITY
11	EXPOSED DOWNSPOUT, GALVANIZED, PAINTED; CONNECT TO SUB-GRADE STORM WATER COLLECTION SYSTEM; RE: CIVIL
12	GUARDRAIL; 3' - 6" ABOVE ATTIC FLOOR
13	HVAC EQUIPMENT
14	RUBBERIZED RAMP TO COOLER DOOR; LESS THAN 36" RUN LENGTH
15	NATIONAL MODULAR MANUFACTURING COOLER W/ STORAGE; REF: STRUCTURAL
16	OVERHEAD GAS FIRED HEATER - RE: MECHANICAL DRAWINGS
17	TEMPORARY WARMING HUT LOCATION

**EXTERIOR ELEVATION MATERIALS LEGEND**

Note Number	Note Text
A	VERTICAL METAL SIDING (MP-1)
B	ARCHITECTURAL CEMENT BOARD SIDING (BRK-1)
C	BRAKE METAL FASCIA (MP-2)
D	SOFFIT PANELS (MP-2)
E	STANDING SEAM ROOF PANELS (MP-2)
F	PAINTED STRUCTURAL CANOPY COLUMN; RAINWATER DOWNSPOUT WITHIN; CONNECT BASE OF CANOPY COLUMN DOWNSPOUT TO STORMWATER MANAGEMENT SYSTEM; RE: CIVIL
G	ROUND STOREFRONT SIGN; SUPPLIED AND INSTALLED BY SIGN CONTRACTOR
H	1/4" THICK ACRYLIC SIGNAGE APPLIED TO SIDING WITH VH DOUBLE SIDE TAPE
J	METAL BRAKE CAP (MP-3)
K	PAINTED STRUCTURAL CANOPY COLUMN; RE: CIVIL
L	ILLUMINATED STOREFRONT SIGNAGE BY SIGN CONTRACTOR
M	OUTLINE OF MECHANICAL UNIT BEYOND

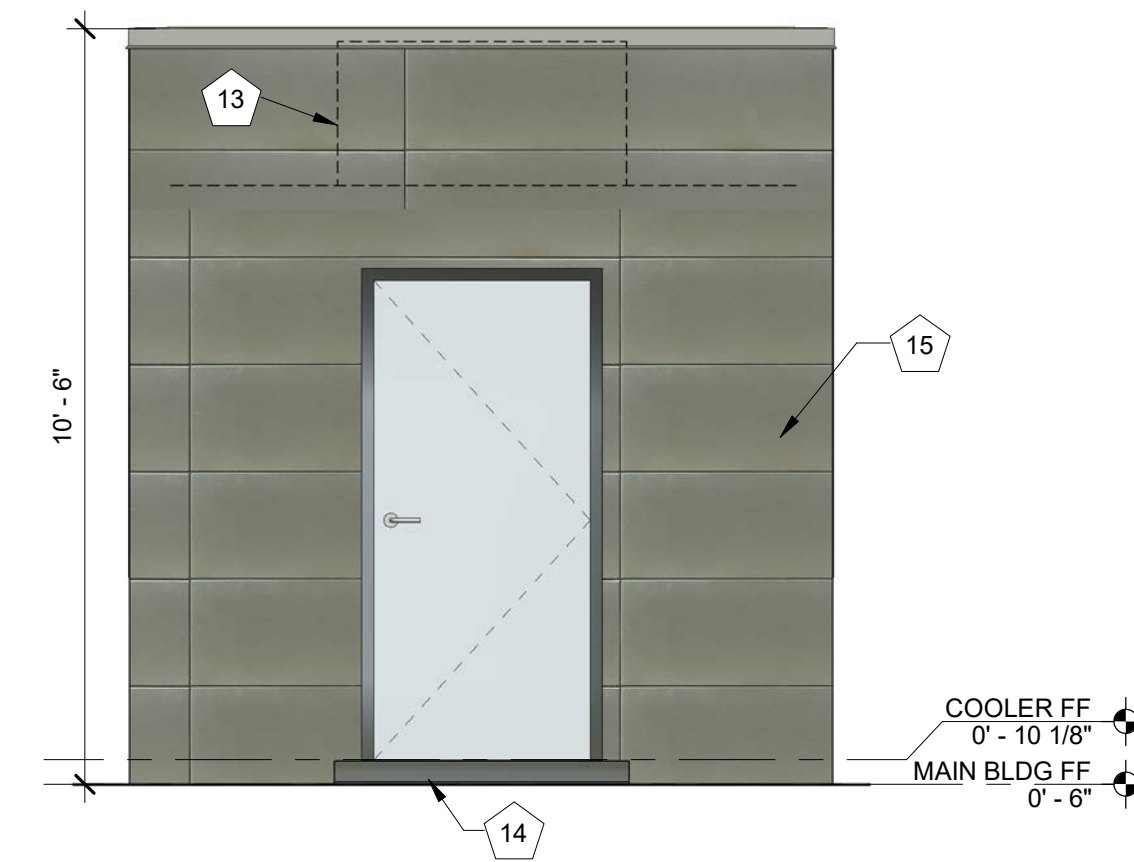

**2 COOLER ELEVATION - NORTH**  
3/8" = 1'-0"

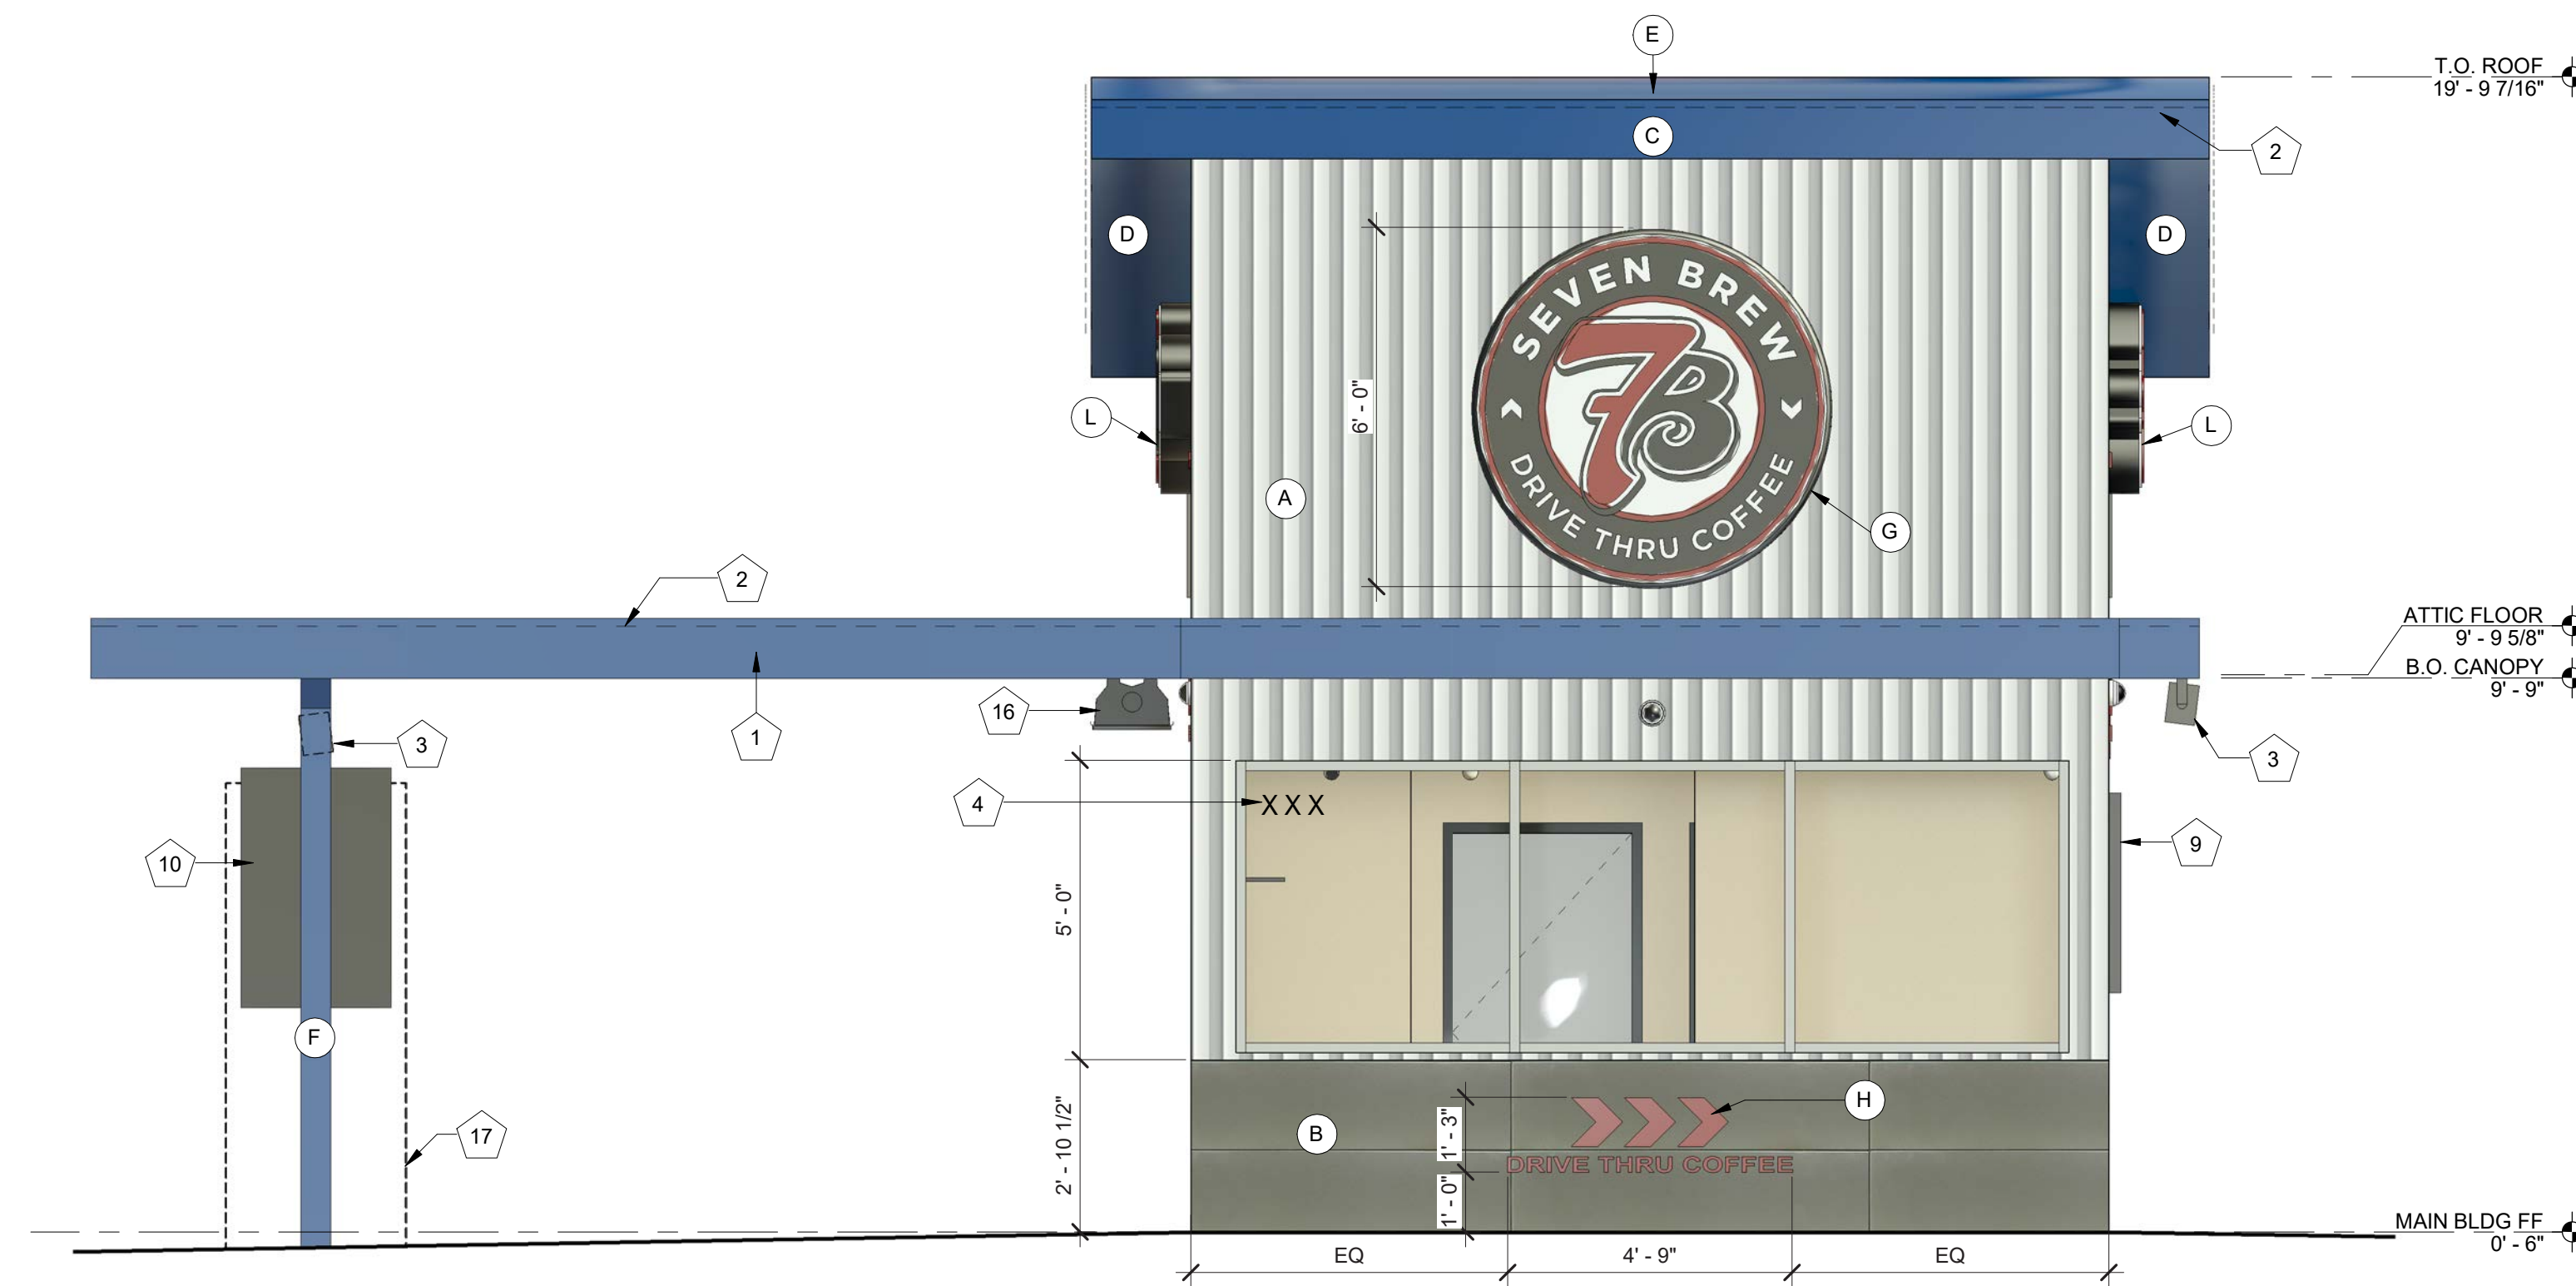

**1 EXTERIOR ELEVATION - NORTH**  
3/8" = 1'-0"

7 BREW DRIVE THRU  
PLAZA STREET PARTNERS, LLC

**REVISIONS**

No.	Description	Date
-----	-------------	------


sheet issue date:  
08/08/2023

project no.:

sheet contents:  
EXTERIOR ELEVATIONS

sheet no.:

A2.0

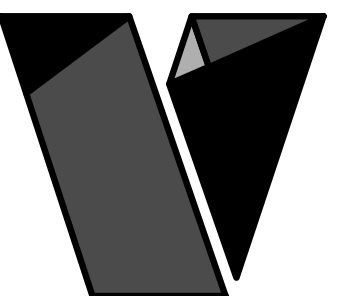

veritas  
architecture + design

707 n. 6th street  
kansas city, ks 66101  
www.veritas-ad.com  
913.624.1610

consulting engineer:

### EXTERIOR ELEVATION KEYNOTES


Note Number	Note Text
1	PRE-ENGINEERED ALUMINUM CANOPY BY OTHERS; SEE STRUCTURAL
2	SURFACE-MOUNTED LED NEON FLEX LIGHTING AS INDICATED (SHOWN DASHED) - TYP. - RE: ELECTRICAL DRAWINGS
3	MOUNTED SPEAKER SYSTEM; SEE SYSTEMS PLAN
4	ADDRESS NUMBERS TO BE 8" TALL x 2" BRUSH STROKE
5	ELECTRICAL EQUIPMENT, PAINTED TO MATCH BUILDING; SEE ELECTRICAL
6	FROST-PROOF FLUSH HOSE BIB
7	EXTERIOR WEATHER-PROOF OUTLET; SEE MEP
8	THROUGH WALL ROOF SCUPPER DRAIN - TYP.
9	SURFACE MOUNTED LIGHTED SIGN BOX
10	SAMSUNG DIGITAL DISPLAYS - INSTALLED IN FIELD BY IT PROVIDER - CHASE FOR DATA CABLE INSTALLED AT BUILDING MANUFACTURING FACILITY
11	EXPOSED DOWNSPOUT, GALVANIZED, PAINTED; CONNECT TO SUB-GRADE STORM WATER COLLECTION SYSTEM; RE: CIVIL
12	GUARDRAIL; 3' - 6" ABOVE ATTIC FLOOR
13	HVAC EQUIPMENT
14	RUBBERIZED RAMP TO COOLER DOOR; LESS THAN 36" RUN LENGTH
15	NATIONAL MODULAR MANUFACTURING COOLER W/ STORAGE; REF: STRUCTURAL
16	OVERHEAD GAS FIRED HEATER - RE: MECHANICAL DRAWINGS
17	TEMPORARY WARMING HUT LOCATION

### EXTERIOR ELEVATION MATERIALS LEGEND

Note Number	Note Text
A	VERTICAL METAL SIDING (MP-1)
B	ARCHITECTURAL CEMENT BOARD SIDING (BRK-1)
C	BRAKE METAL FASCIA (MP-2)
D	SOFFIT PANELS (MP-2)
E	STANDING SEAM ROOF PANELS (MP-2)
F	PAINTED STRUCTURAL CANOPY COLUMN; RAINWATER DOWNSPOUT WITHIN; CONNECT BASE OF CANOPY COLUMN DOWNSPOUT TO STORMWATER MANAGEMENT SYSTEM; RE: CIVIL
G	ROUND STOREFRONT SIGN; SUPPLIED AND INSTALLED BY SIGN CONTRACTOR
H	1/4" THICK ACRYLIC SIGNAGE APPLIED TO SIDING WITH VH DOUBLE SIDE TAPE
J	METAL BRAKE CAP (MP-3)
K	PAINTED STRUCTURAL CANOPY COLUMN; RE: CIVIL
L	ILLUMINATED STOREFRONT SIGNAGE BY SIGN CONTRACTOR
M	OUTLINE OF MECHANICAL UNIT BEYOND



**2** EXTERIOR ELEVATION - SOUTH  
3/8" = 1'-0"

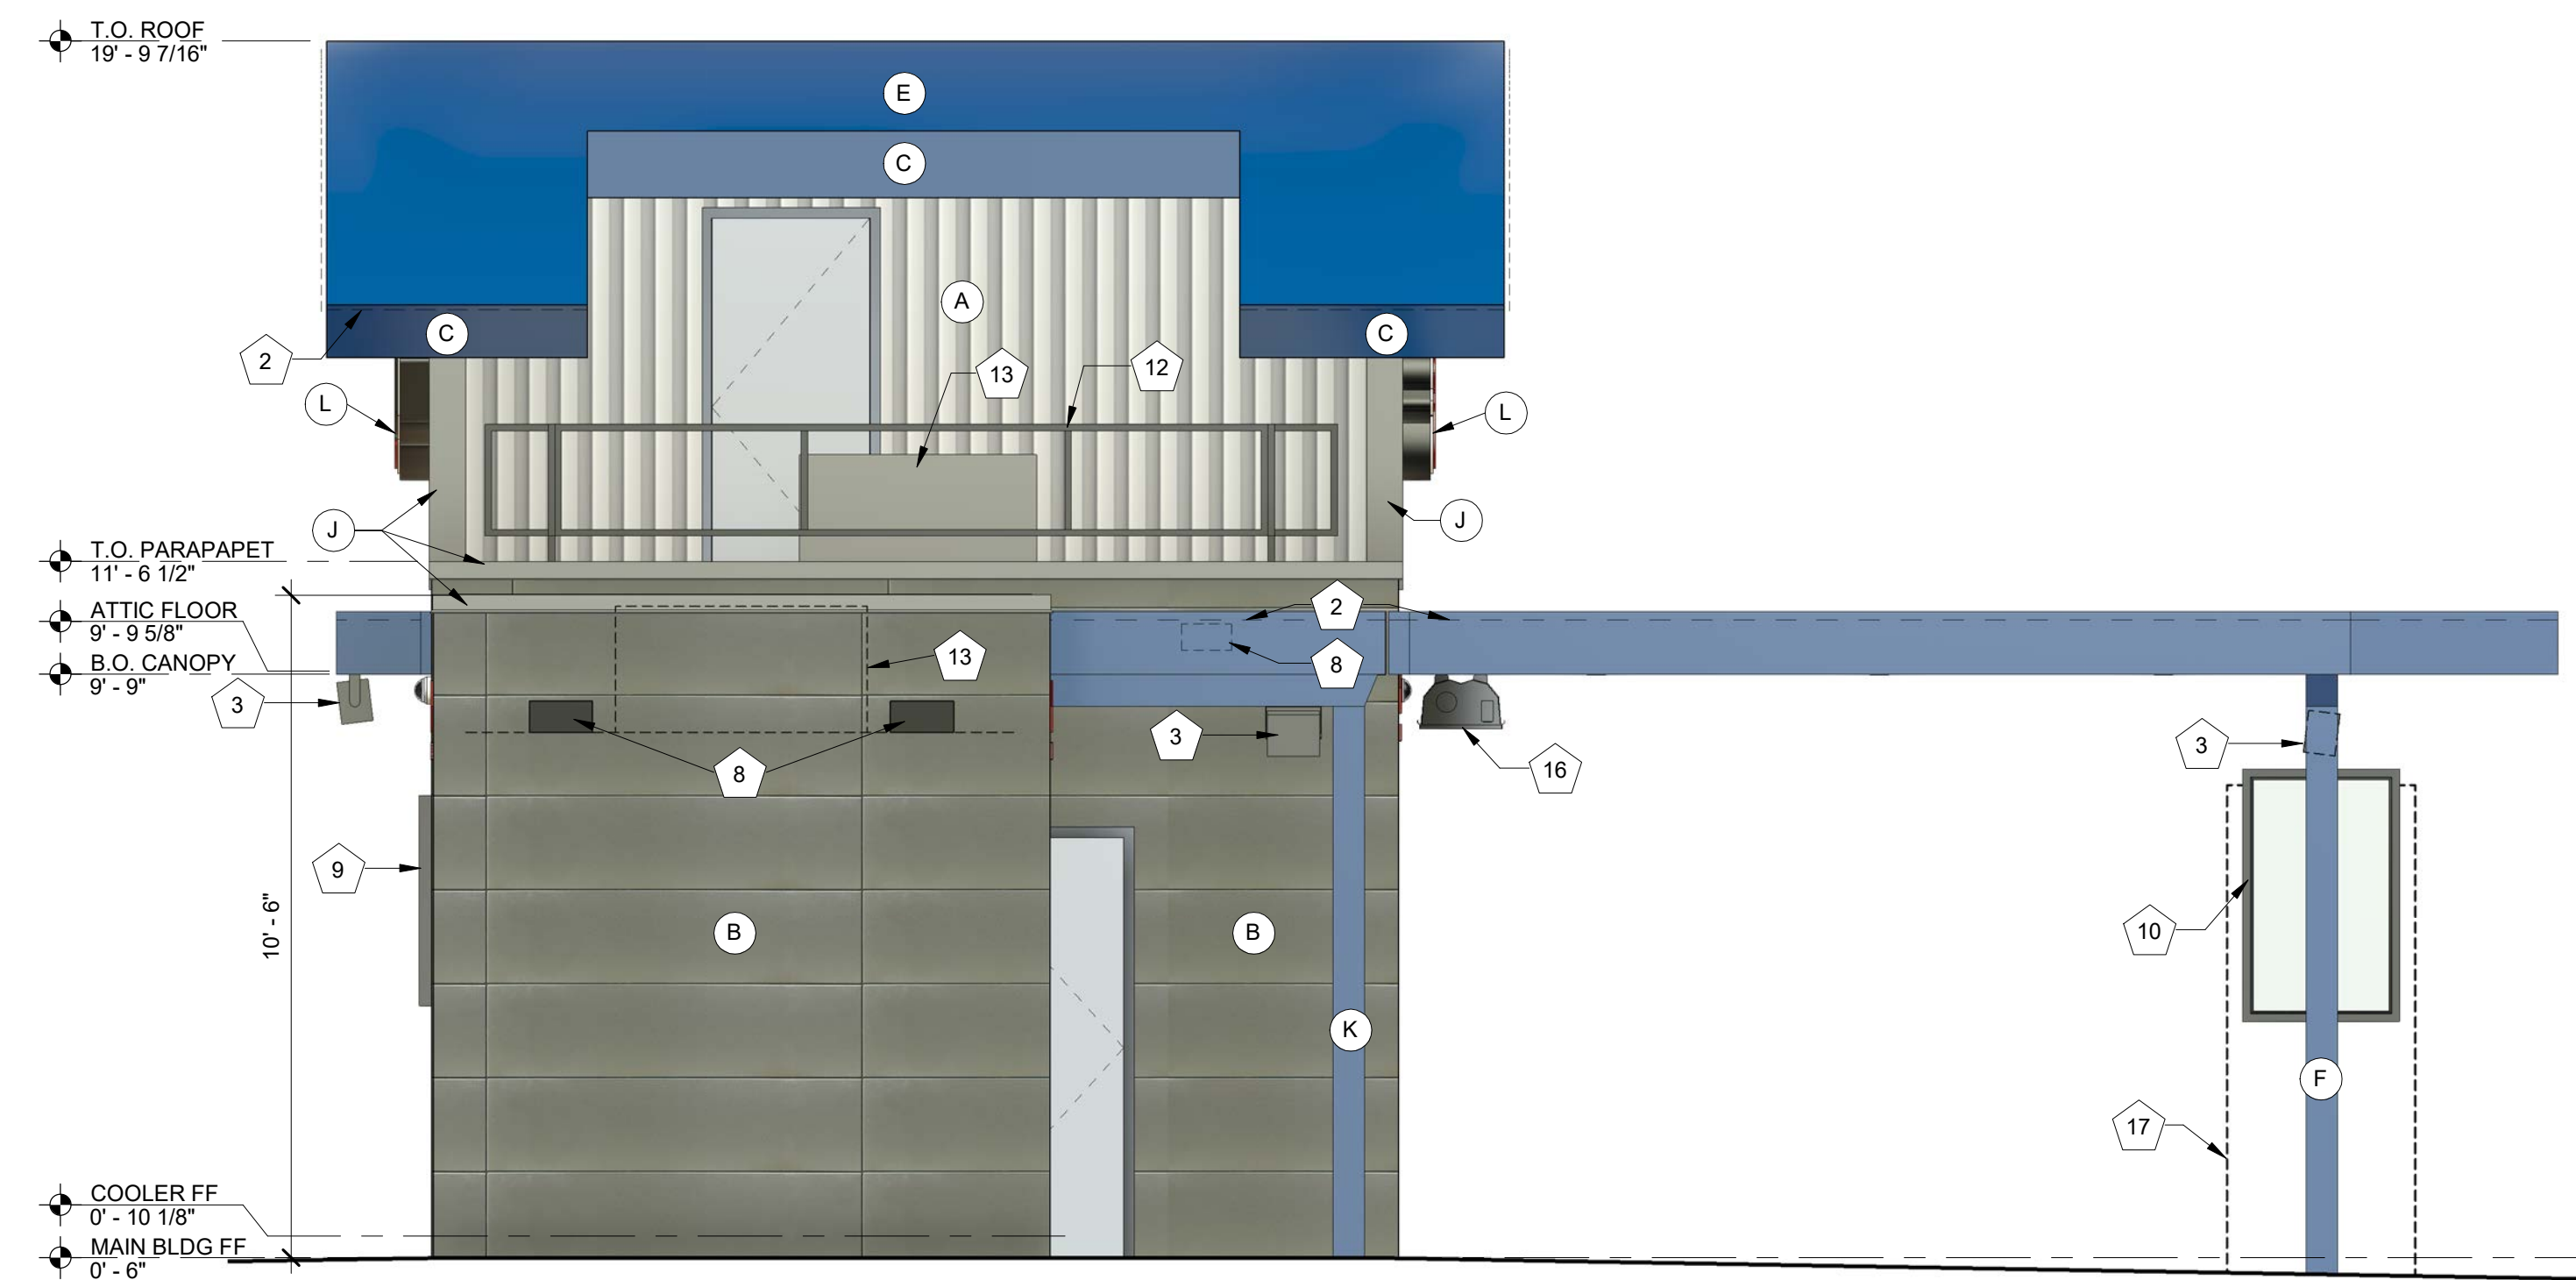

**1** EXTERIOR ELEVATION - SOUTH W/ COOLER & WARMING HUT  
3/8" = 1'-0"

7 BREW DRIVE THRU  
PLAZA STREET PARTNERS, LLC

#### REVISIONS

No.	Description	Date


sheet issue date:  
08/08/2023

project no.:

sheet contents:  
EXTERIOR ELEVATIONS

sheet no.:

A2.1

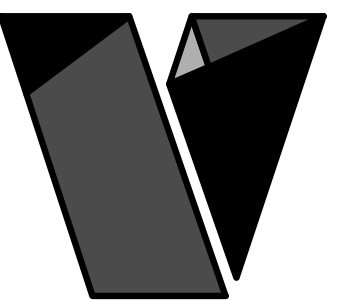

veritas  
architecture + design

707 n. 6th street  
kansas city, ks 66101  
www.veritas-ad.com  
913.624.1610


consulting engineer:

### EXTERIOR ELEVATION KEYNOTES

Note Number	Note Text
1	PRE-ENGINEERED ALUMINUM CANOPY BY OTHERS; SEE STRUCTURAL
2	SURFACE-MOUNTED LED NEON FLEX LIGHTING AS INDICATED (SHOWN DASHED) - TYP. - RE: ELECTRICAL DRAWINGS
3	MOUNTED SPEAKER SYSTEM; SEE SYSTEMS PLAN
4	ADDRESS NUMBERS TO BE 8" TALL x 2" BRUSH STROKE
5	ELECTRICAL EQUIPMENT, PAINTED TO MATCH BUILDING; SEE ELECTRICAL
6	FROST-PROOF FLUSH HOSE BIB
7	EXTERIOR WEATHER-PROOF OUTLET; SEE MEP
8	THROUGH WALL ROOF SCUPPER DRAIN - TYP.
9	SURFACE MOUNTED LIGHTED SIGN BOX
10	SAMSUNG DIGITAL DISPLAYS - INSTALLED IN FIELD BY IT PROVIDER - CHASE FOR DATA CABLE INSTALLED AT BUILDING MANUFACTURING FACILITY
11	EXPOSED DOWNSPOUT, GALVANIZED, PAINTED; CONNECT TO SUB-GRADE STORM WATER COLLECTION SYSTEM; RE: CIVIL
12	GUARDRAIL; 3' - 6" ABOVE ATTIC FLOOR
13	HVAC EQUIPMENT
14	RUBBERIZED RAMP TO COOLER DOOR; LESS THAN 36" RUN LENGTH
15	NATIONAL MODULAR MANUFACTURING COOLER W/ STORAGE; REF: STRUCTURAL
16	OVERHEAD GAS FIRED HEATER - RE: MECHANICAL DRAWINGS
17	TEMPORARY WARMING HUT LOCATION

### EXTERIOR ELEVATION MATERIALS LEGEND

Note Number	Note Text
A	VERTICAL METAL SIDING (MP-1)
B	ARCHITECTURAL CEMENT BOARD SIDING (BRK-1)
C	BRAKE METAL FASCIA (MP-2)
D	SOFFIT PANELS (MP-2)
E	STANDING SEAM ROOF PANELS (MP-2)
F	PAINTED STRUCTURAL CANOPY COLUMN; RAINWATER DOWNSPOUT WITHIN; CONNECT BASE OF CANOPY COLUMN DOWNSPOUT TO STORMWATER MANAGEMENT SYSTEM; RE: CIVIL
G	ROUND STOREFRONT SIGN; SUPPLIED AND INSTALLED BY SIGN CONTRACTOR
H	1/4" THICK ACRYLIC SIGNAGE APPLIED TO SIDING WITH VH DOUBLE SIDE TAPE
J	METAL BRAKE CAP (MP-3)
K	PAINTED STRUCTURAL CANOPY COLUMN; RE: CIVIL
L	ILLUMINATED STOREFRONT SIGNAGE BY SIGN CONTRACTOR
M	OUTLINE OF MECHANICAL UNIT BEYOND

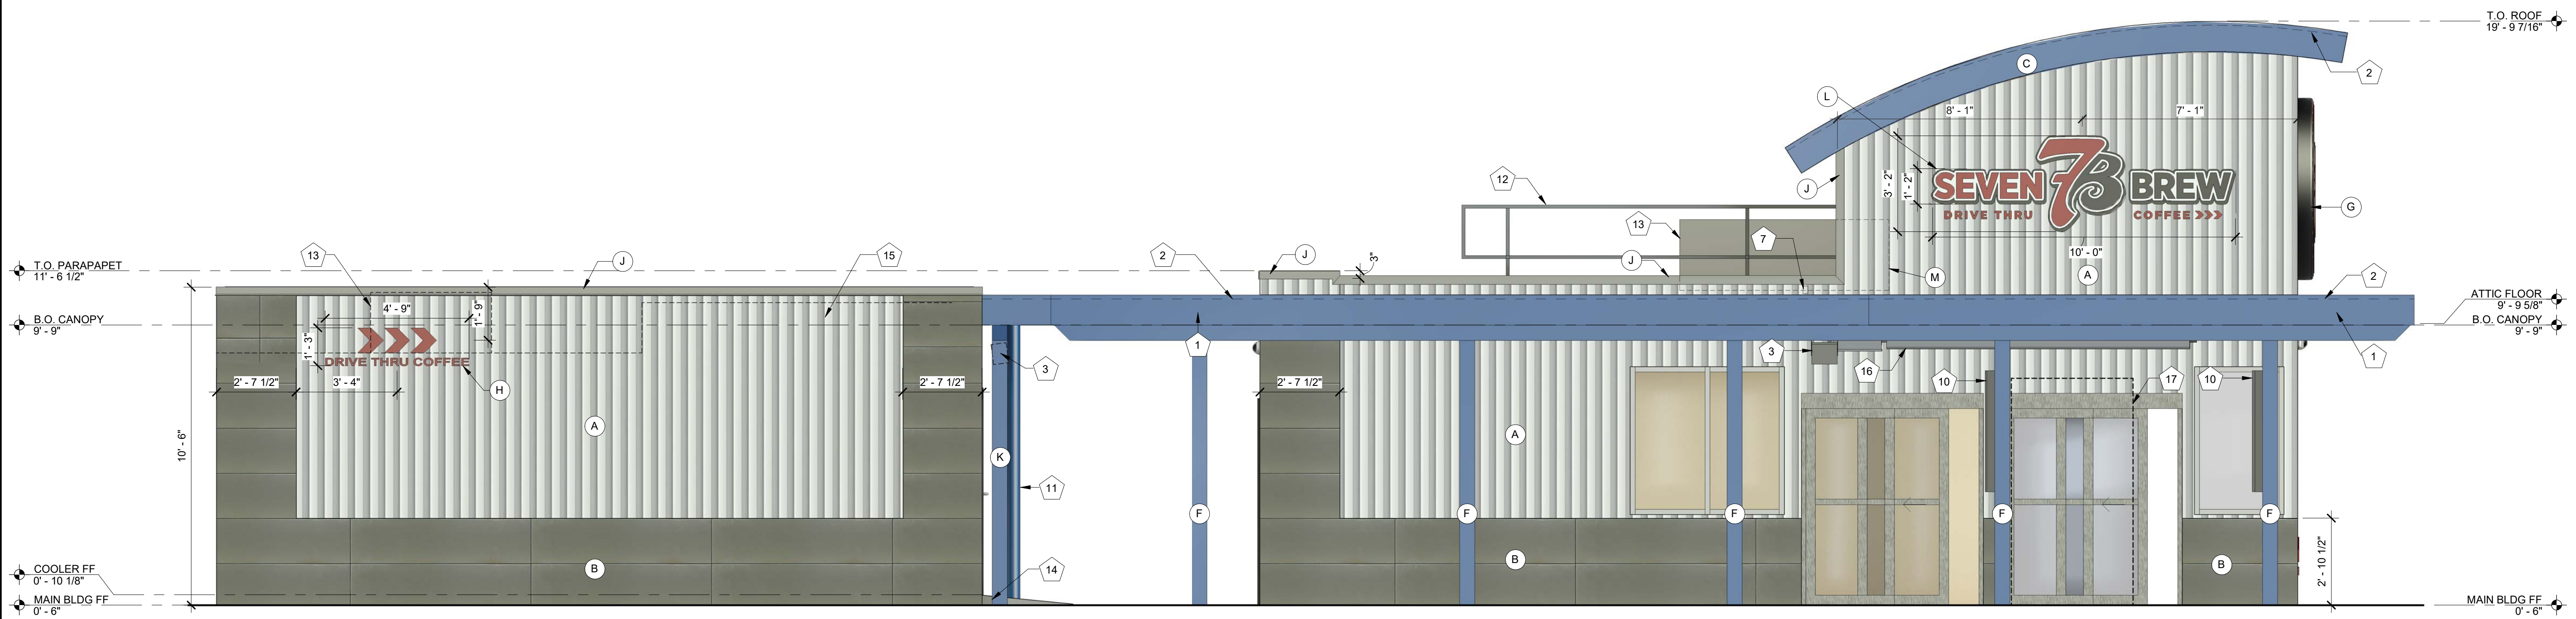

## 1 EXTERIOR ELEVATION - EAST

3/8" = 1'-0"

7 BREW DRIVE THRU  
PLAZA STREET PARTNERS, LLC

#### REVISIONS

No.	Description	Date
-----	-------------	------


sheet issue date:  
08/08/2023

project no.:

sheet contents:  
EXTERIOR ELEVATIONS

sheet no.:

A2.2

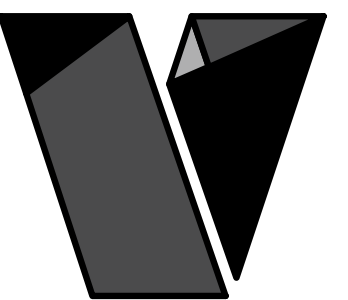

veritas  
architecture + design

707 n. 6th street  
kansas city, ks 66101  
www.veritas-ad.com  
913.624.1610


consulting engineer:

### EXTERIOR ELEVATION KEYNOTES

Note Number	Note Text
1	PRE-ENGINEERED ALUMINUM CANOPY BY OTHERS; SEE STRUCTURAL
2	SURFACE-MOUNTED LED NEON FLEX LIGHTING AS INDICATED (SHOWN DASHED) - TYP. - RE: ELECTRICAL DRAWINGS
3	MOUNTED SPEAKER SYSTEM; SEE SYSTEMS PLAN
4	ADDRESS NUMBERS TO BE 8" TALL x 2" BRUSH STROKE
5	ELECTRICAL EQUIPMENT, PAINTED TO MATCH BUILDING; SEE ELECTRICAL
6	FROST-PROOF FLUSH HOSE BIB
7	EXTERIOR WEATHER-PROOF OUTLET; SEE MEP
8	THROUGH WALL ROOF SCUPPER DRAIN - TYP.
9	SURFACE MOUNTED LIGHTED SIGN BOX
10	SAMSUNG DIGITAL DISPLAYS - INSTALLED IN FIELD BY IT PROVIDER - CHASE FOR DATA CABLE INSTALLED AT BUILDING MANUFACTURING FACILITY
11	EXPOSED DOWNSPOUT, GALVANIZED, PAINTED; CONNECT TO SUB-GRADE STORM WATER COLLECTION SYSTEM; RE: CIVIL
12	GUARDRAIL; 3' - 6" ABOVE ATTIC FLOOR
13	HVAC EQUIPMENT
14	RUBBERIZED RAMP TO COOLER DOOR; LESS THAN 36" RUN LENGTH
15	NATIONAL MODULAR MANUFACTURING COOLER W/ STORAGE; REF: STRUCTURAL
16	OVERHEAD GAS FIRED HEATER - RE: MECHANICAL DRAWINGS
17	TEMPORARY WARMING HUT LOCATION

### EXTERIOR ELEVATION MATERIALS LEGEND

Note Number	Note Text
A	VERTICAL METAL SIDING (MP-1)
B	ARCHITECTURAL CEMENT BOARD SIDING (BRK-1)
C	BRAKE METAL FASCIA (MP-2)
D	SOFFIT PANELS (MP-2)
E	STANDING SEAM ROOF PANELS (MP-2)
F	PAINTED STRUCTURAL CANOPY COLUMN; RAINWATER DOWNSPOUT WITHIN; CONNECT BASE OF CANOPY COLUMN DOWNSPOUT TO STORMWATER MANAGEMENT SYSTEM; RE: CIVIL
G	ROUND STOREFRONT SIGN; SUPPLIED AND INSTALLED BY SIGN CONTRACTOR
H	1/4" THICK ACRYLIC SIGNAGE APPLIED TO SIDING WITH VH DOUBLE SIDE TAPE
J	METAL BRAKE CAP (MP-3)
K	PAINTED STRUCTURAL CANOPY COLUMN; RE: CIVIL
L	ILLUMINATED STOREFRONT SIGNAGE BY SIGN CONTRACTOR
M	OUTLINE OF MECHANICAL UNIT BEYOND

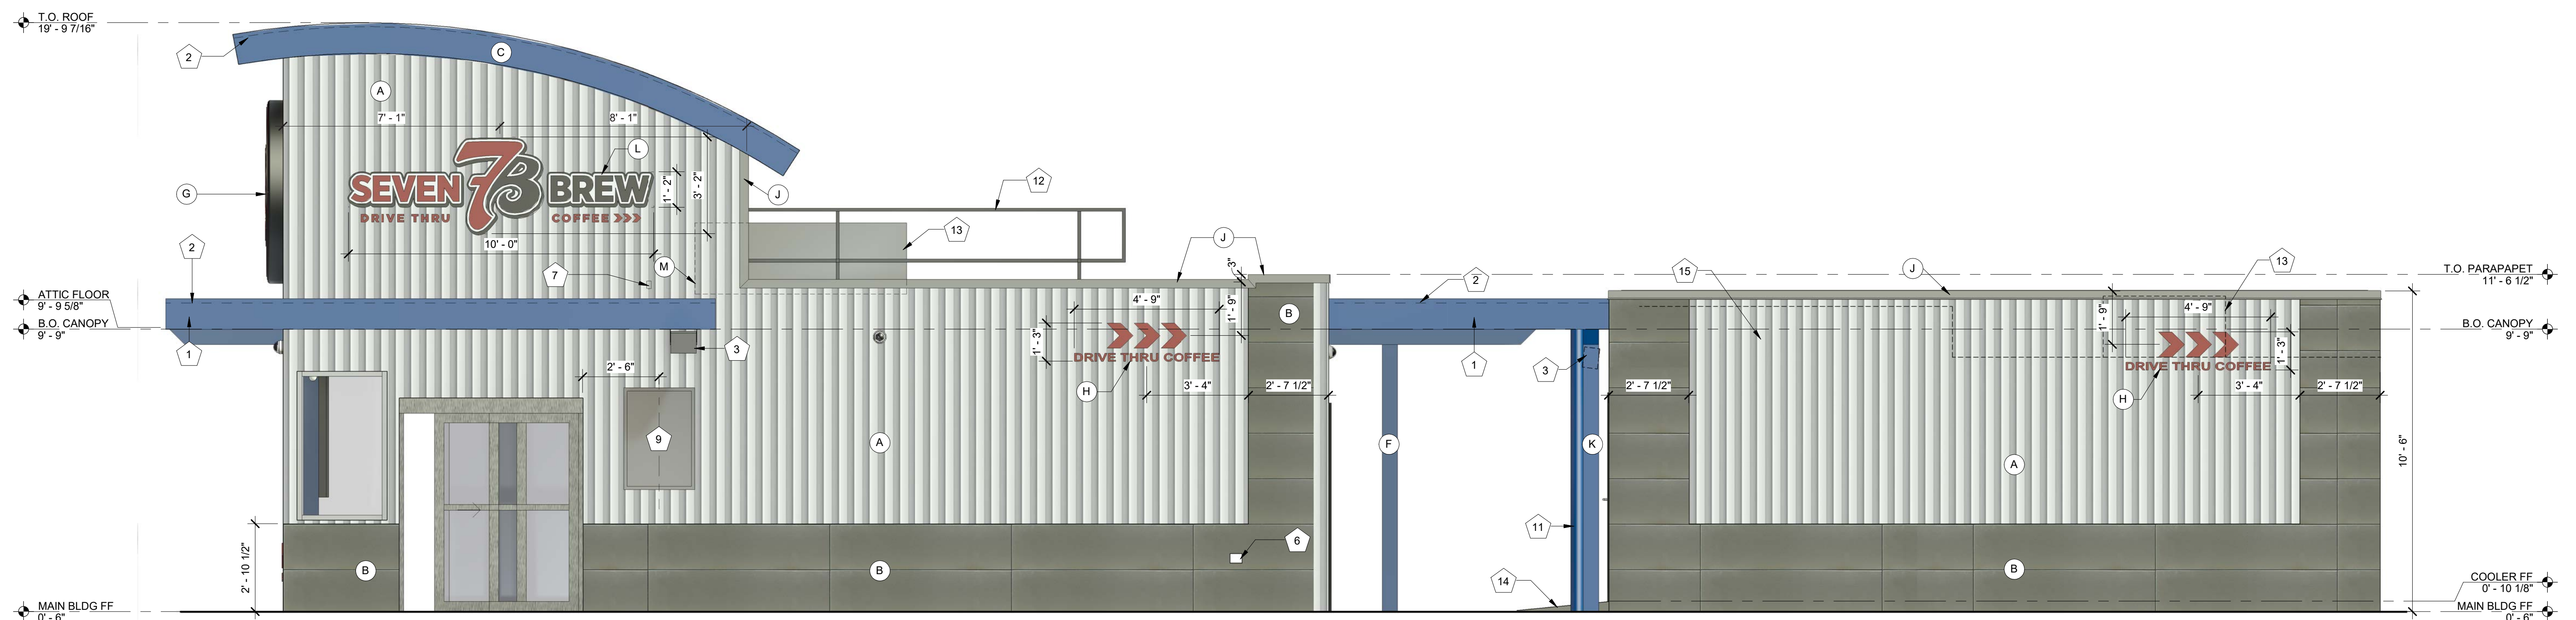

**1** EXTERIOR ELEVATION - WEST  
3/8" = 1'-0"

7 BREW DRIVE THRU  
PLAZA STREET PARTNERS, LLC


REVISIONS  
No. Description Date

sheet issue date:  
08/08/2023  
project no.:

sheet contents:  
EXTERIOR ELEVATIONS

sheet no.:


A2.3

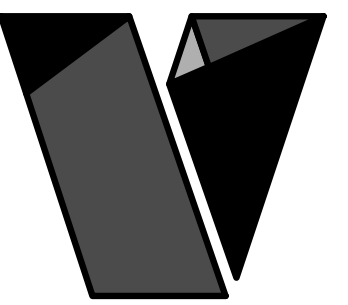


veritas  
architecture + design

707 n. 6th street  
kansas city, ks 66101  
www.veritas-ad.com  
913.624.1610


consulting engineer:

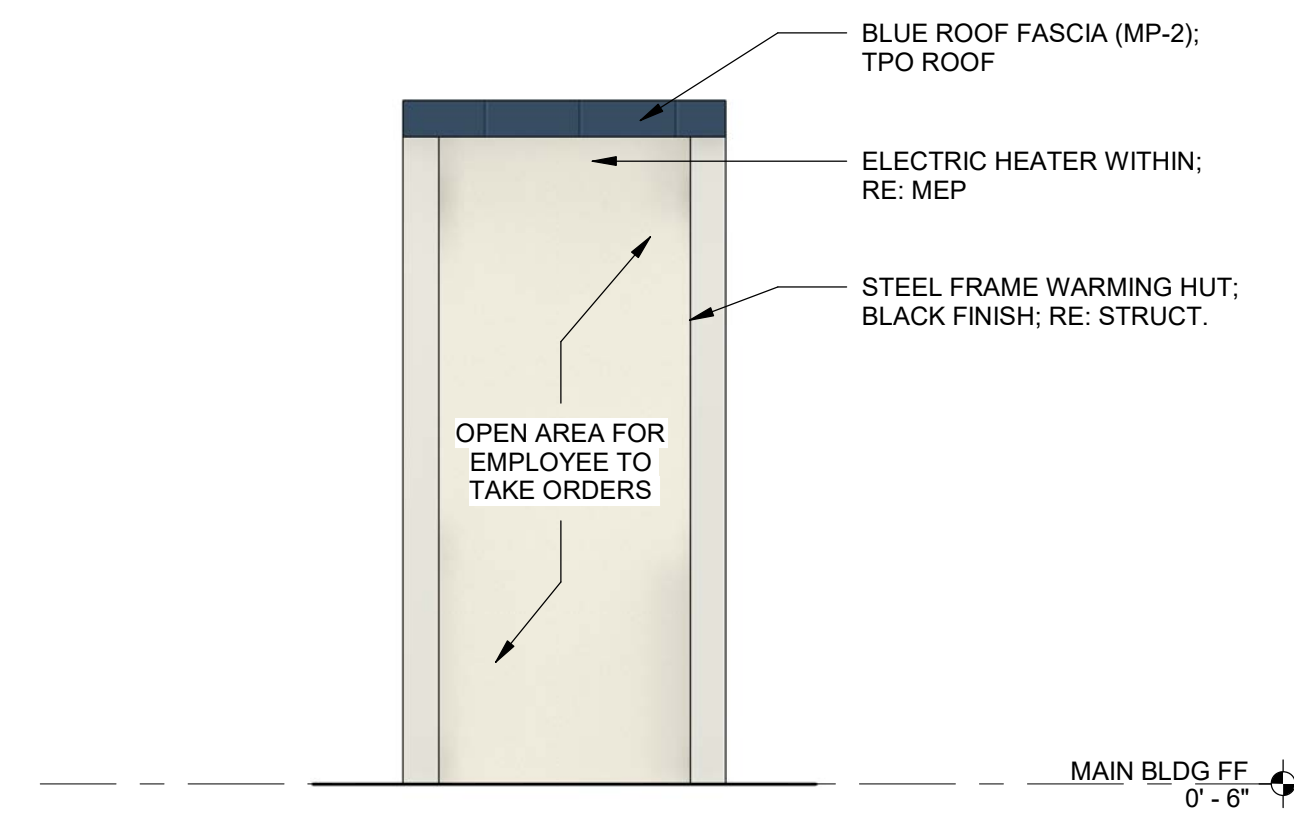


**4** WARMING HUT ELEVATION - FRONT  
3/8" = 1'-0"

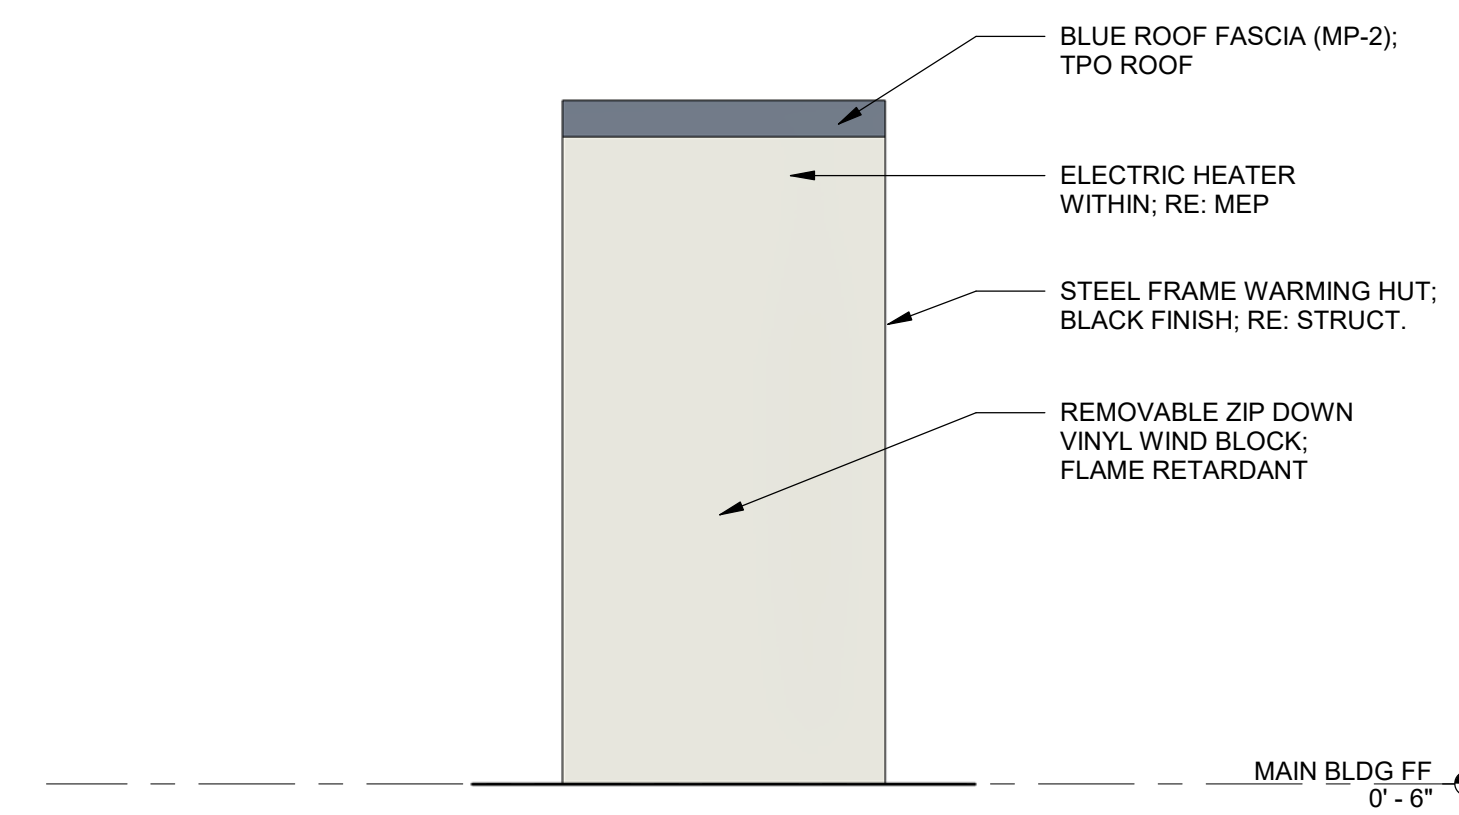

**3** WARMING HUT ELEVATION - BACK  
3/8" = 1'-0"

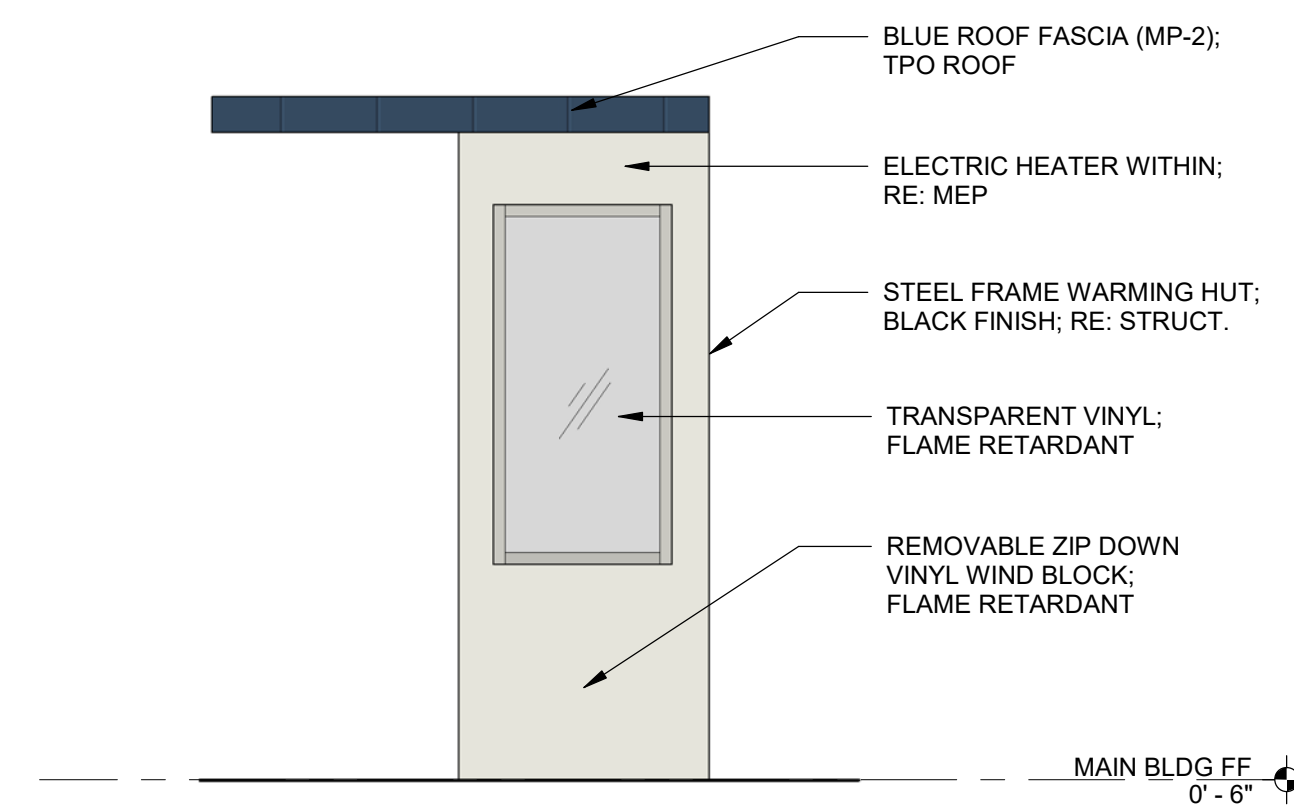

**2** WARMING HUT ELEVATION - LEFT  
3/8" = 1'-0"

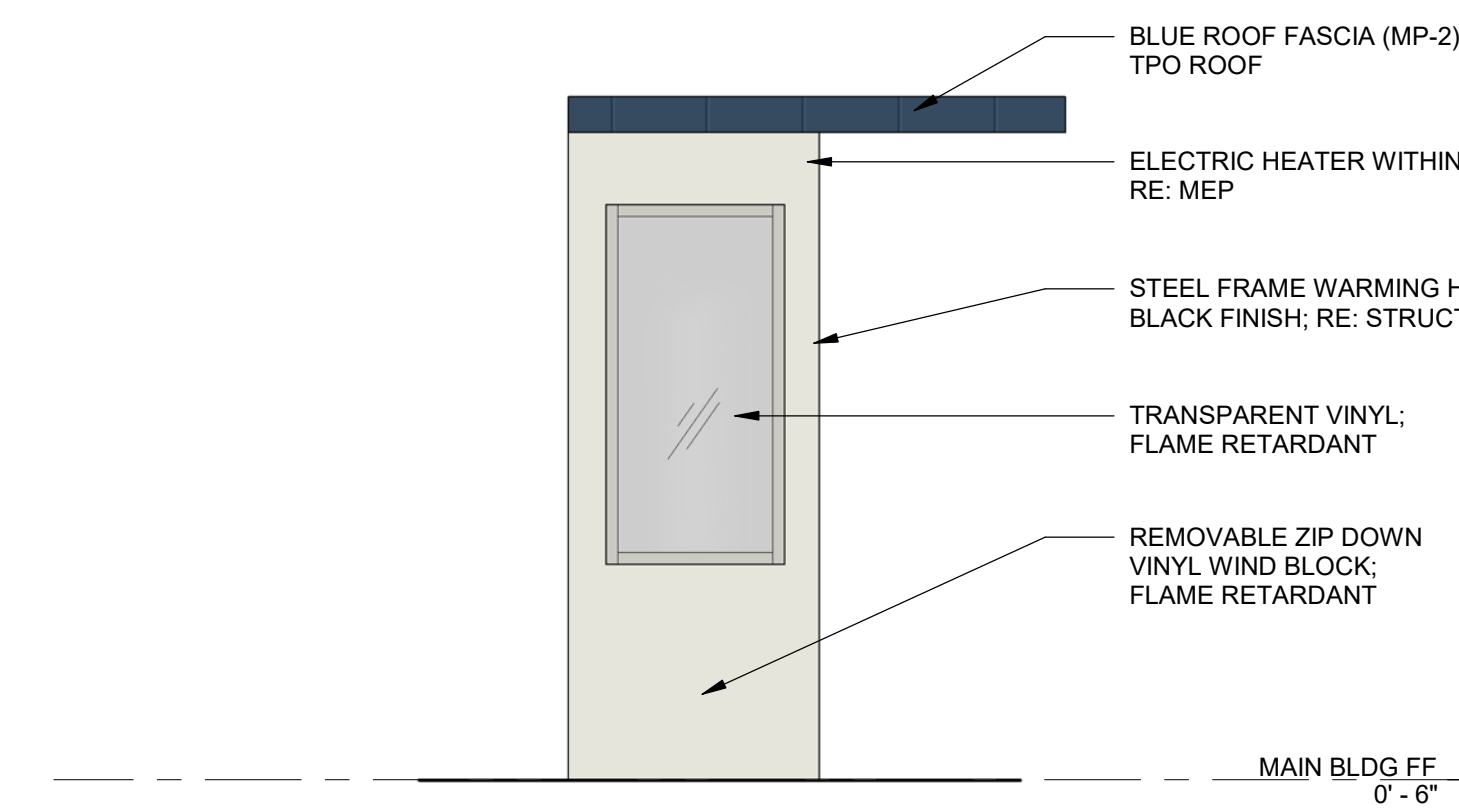

**1** WARMING HUT ELEVATION - RIGHT  
3/8" = 1'-0"

7 BREW DRIVE THRU  
PLAZA STREET PARTNERS, LLC

REVISIONS  
No. Description Date

sheet issue date:  
08/08/2023

project no.:

sheet contents:  
EXTERIOR ELEVATIONS

sheet no.:

A2.4



**BLUE METAL PANEL MP-2**

BRAND: BERRIDGE  
COLOR: ROYAL BLUE  
FINISH: LOW SHEEN SMOOTH - REFLECTIVITY .26



**COPING TRIM METAL MP-3; SCREENING METAL MP-4**

BRAND: BERRIDGE  
COLOR: ZINC GREY  
FINISH: LOW SHEEN SMOOTH - REFLECTIVITY .39



**VERTICAL METAL PANEL MP-1**

BRAND: BERRIDGE  
COLOR: ZINC GREY  
FINISH: BR-12



**FIBER CEMENT PANEL SIDING - BRK-1**

BRAND: NICHHA  
COLOR: STEELE  
FINISH: TUFFBLOCK



RENDERINGS