

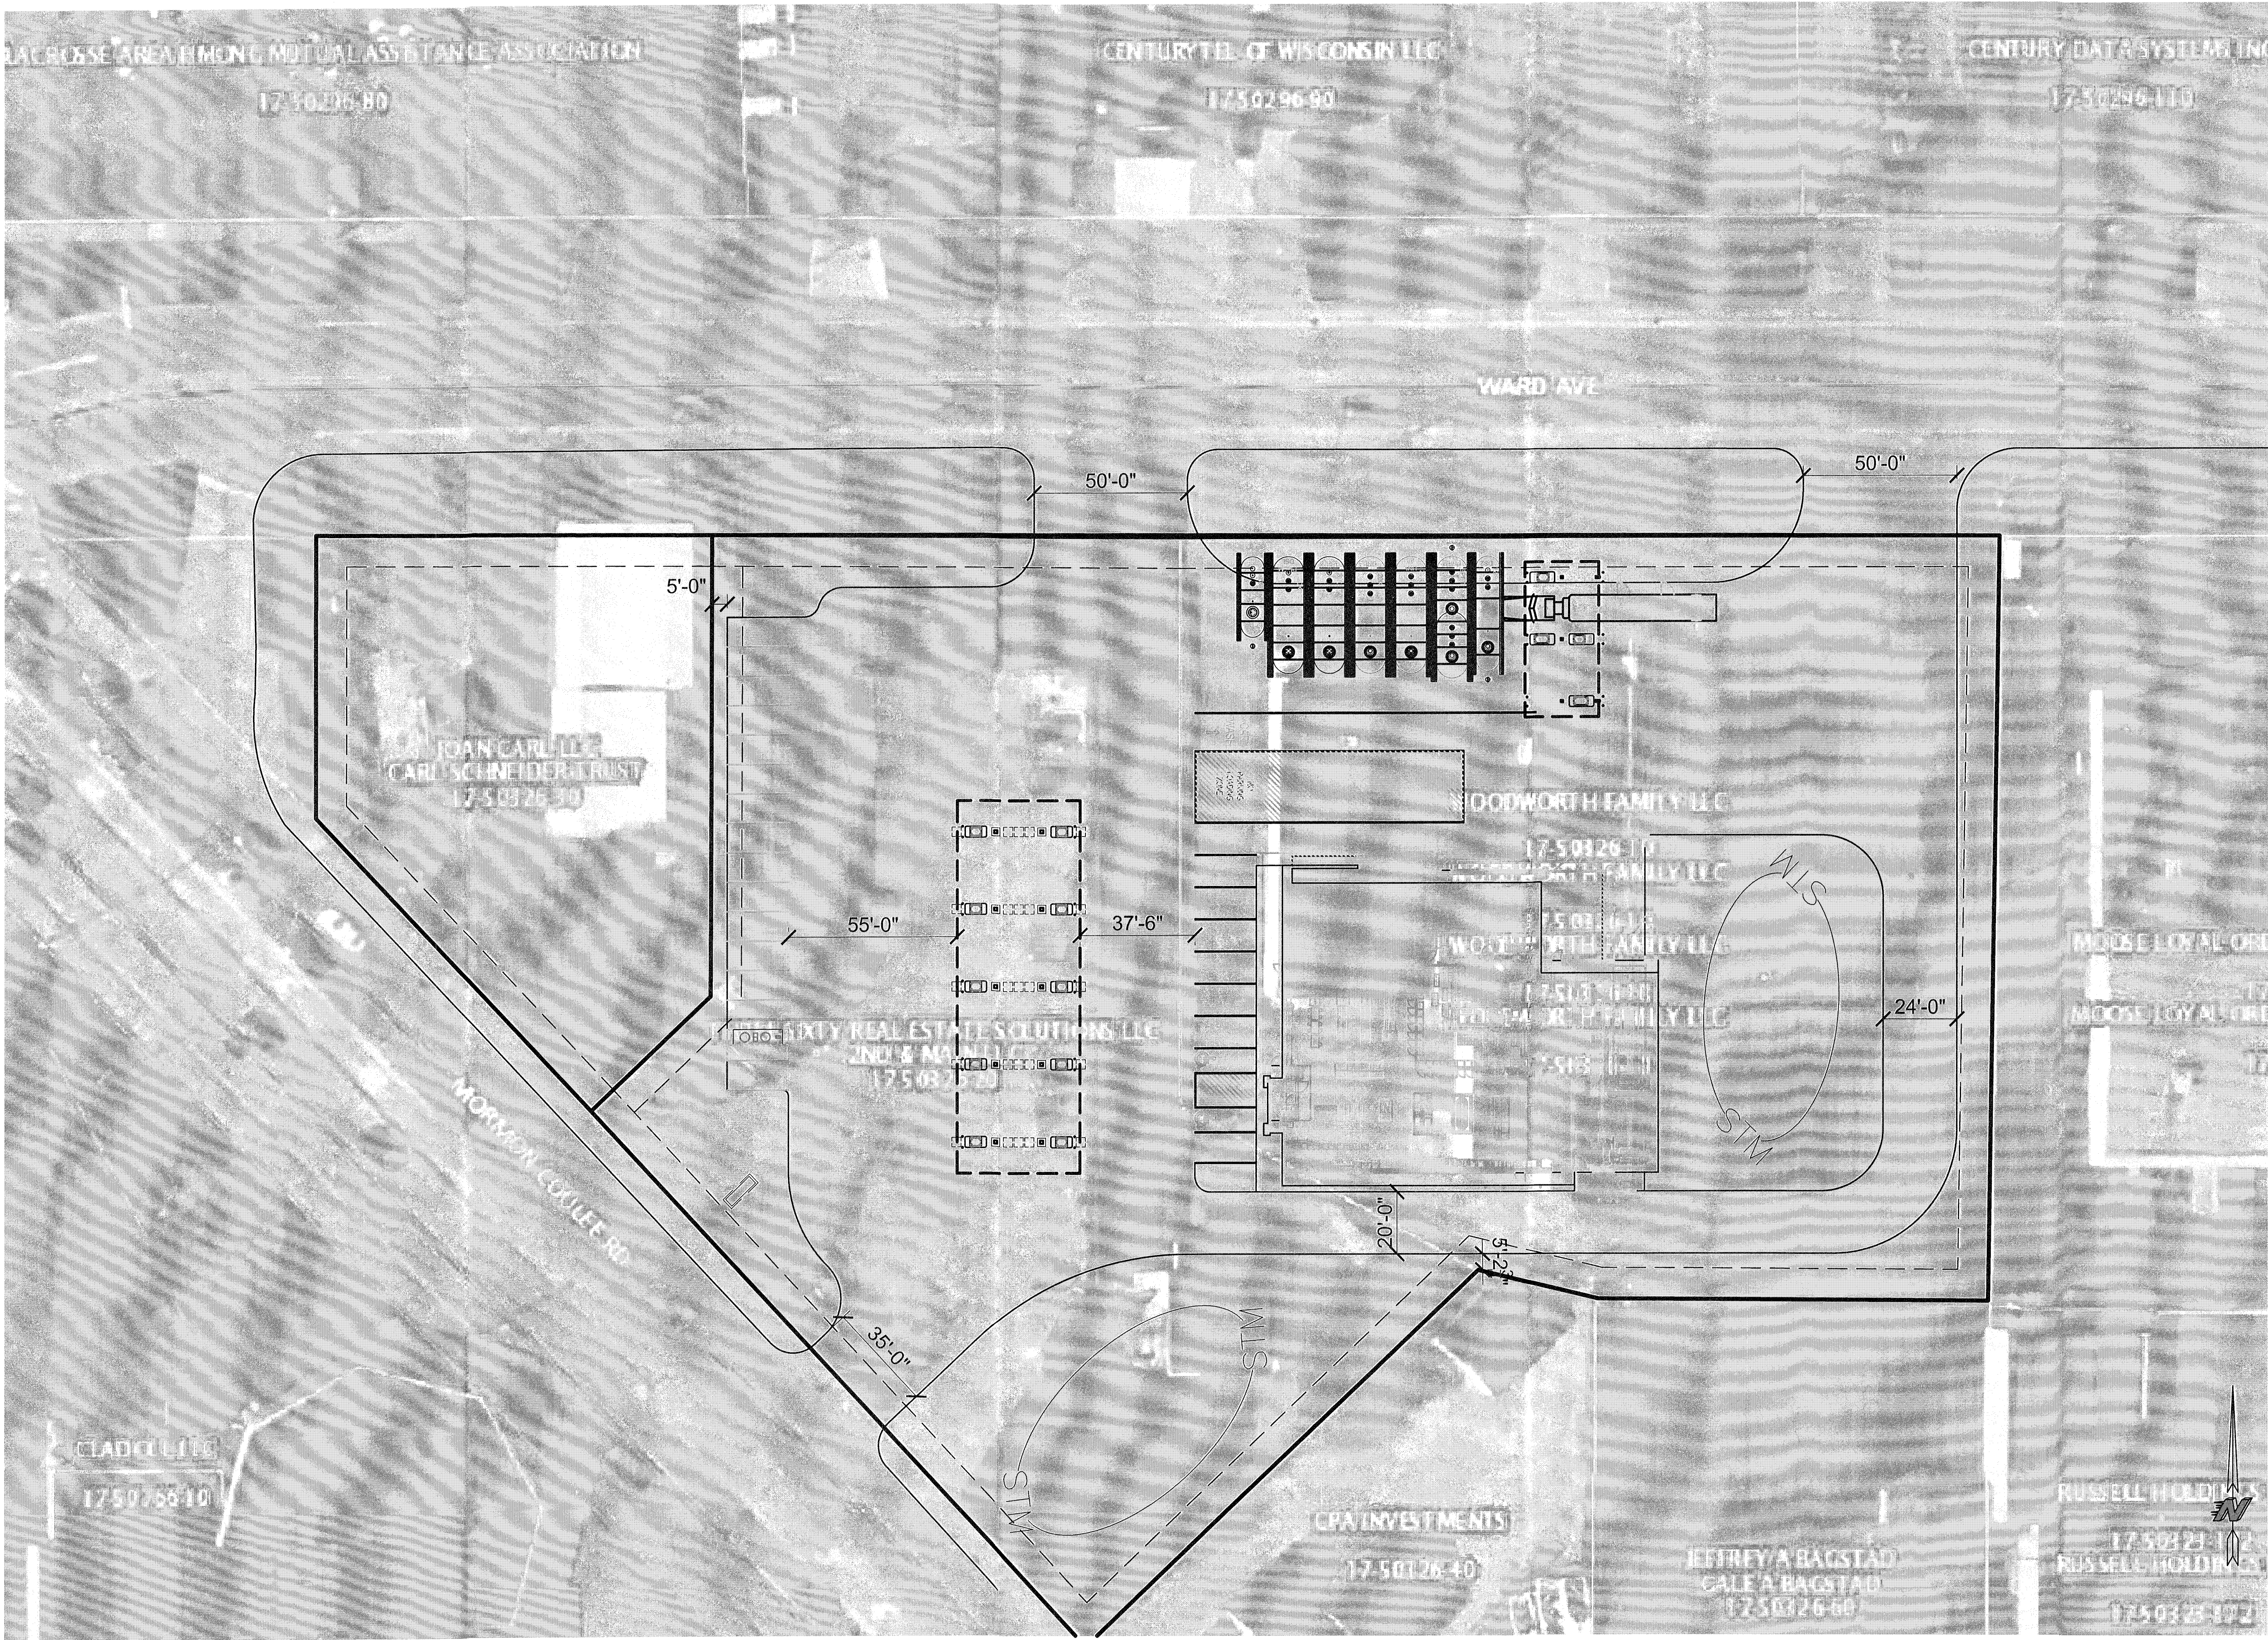


 

KWIK TRIP, Inc.
P.O. BOX 2107
1626 OAK STREET
LA CROSSE, WI 54602-2107
PH. (608) 781-8988
FAX (608) 781-8960

 

SITE PLAN

CONVENIENCE STORE
WITH 1-BAY CW - 2.67 ACRES

WARD AVE
LA CROSSE, WI

#	DATE	DESCRIPTION

DRAWN BY

SL

SCALE

1" = 50'-0"

PROJ. NO.

0001

DATE

2019-09-10

SHEET

SP5