


WB-67 - Interstate Semi-Trailer
 Overall Length 73.00ft
 Overall Body Height 13.00ft
 Max Body Height Clearance 13.00ft
 Max Body Width 8.50ft
 Max Trailer Width 8.50ft
 Max Steering Angle (Virtual) 52.42°

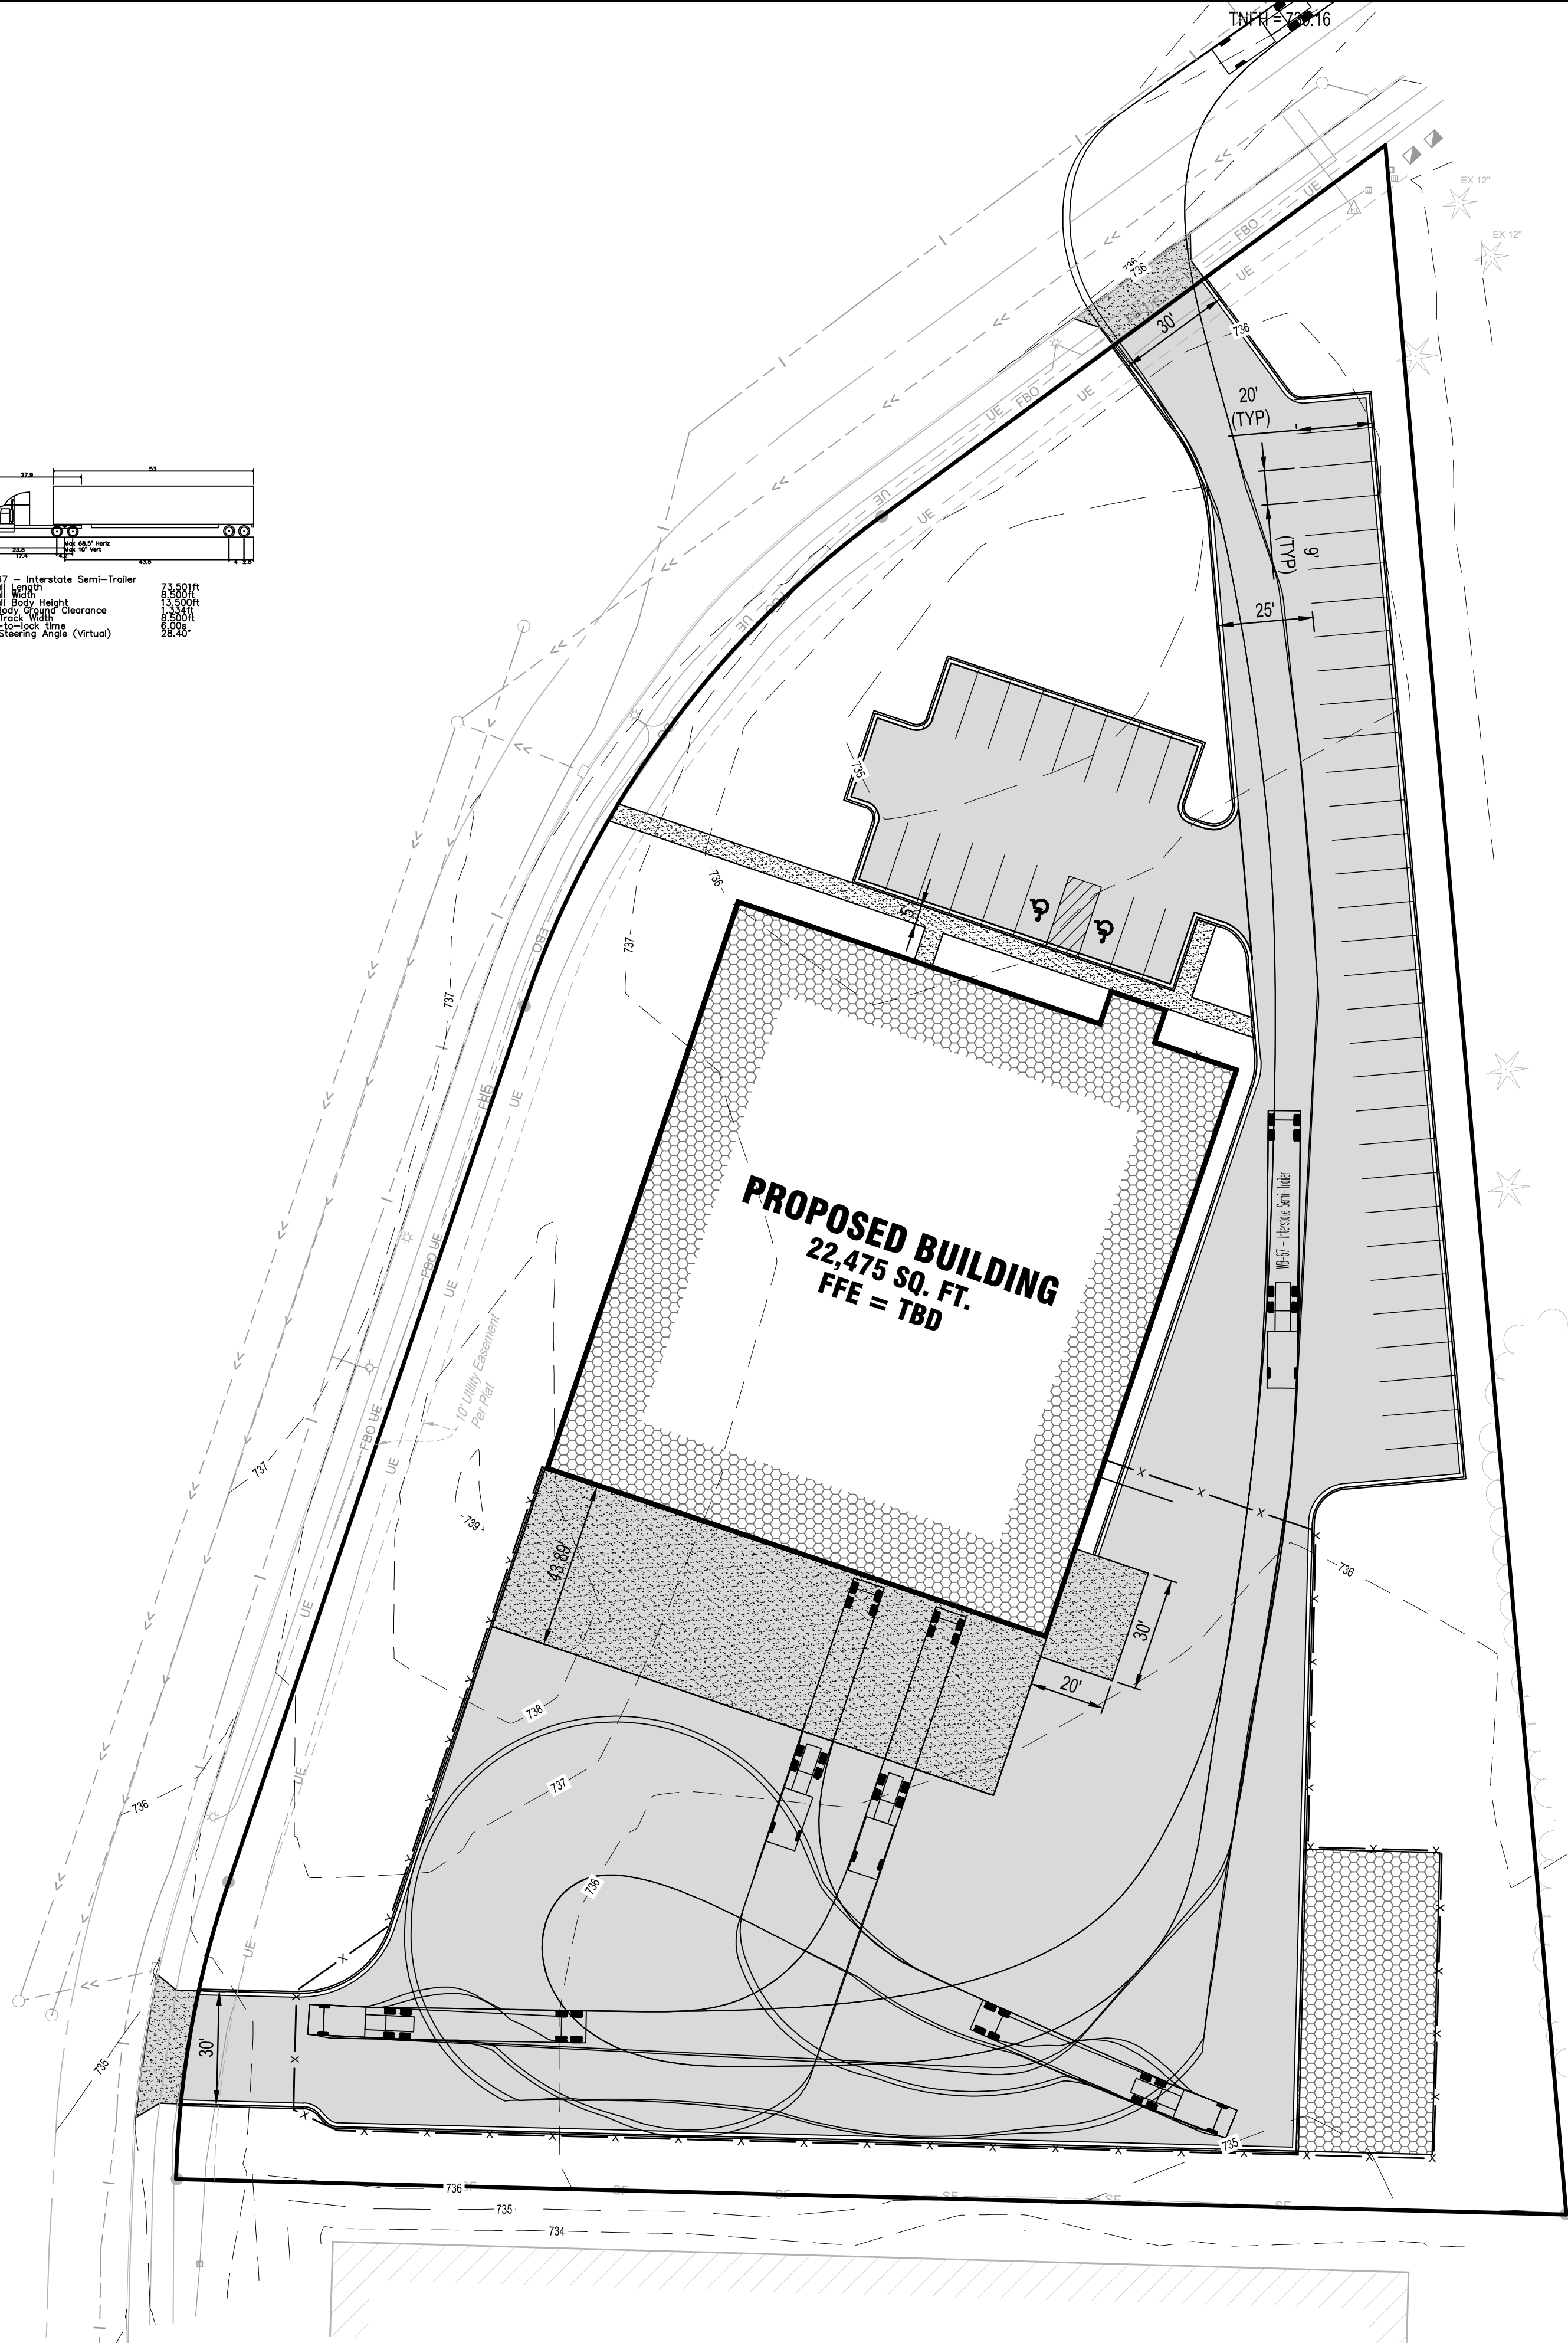

PAVEMENT LEGEND	
SYMBOL	DESCRIPTION
	BITUMINOUS PAVEMENT
	HEAVY DUTY BITUMINOUS PAVEMENT
	CONCRETE PAVEMENT
	HEAVY DUTY CONCRETE PAVEMENT
	CONCRETE WALK
	GRAVEL SURFACE
	REVERSE PITCH CONCRETE CURB & GUTTER



THIS DOCUMENT IS THE PROPERTY OF I & S GROUP, INC. AND MAY NOT BE USED, COPIED OR DUPLICATED WITHOUT PRIOR WRITTEN CONSENT.


PROJECT
**AIRGAS
 NEW FACILITY**
 WISCONSIN

REVISION SCHEDULE		
DATE	DESCRIPTION	BY

PROJECT NO. 21-24975
 FILE NAME 24975 AIRGAS SITE PLAN
 DRAWN BY ---
 DESIGNED BY TMK
 REVIEWED BY KBR
 ORIGINAL ISSUE DATE --/--
 CLIENT PROJECT NO. -

TITLE
**PROPOSED SITE
 PLAN**

SHEET
C3-10

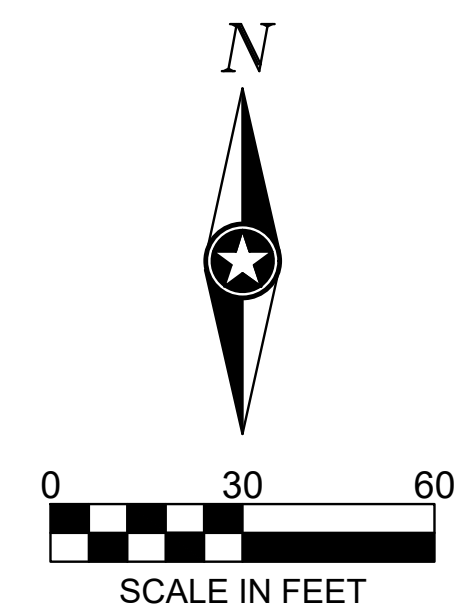

PRELIMINARY NOT FOR CONSTRUCTION