

HAVEN ON MAIN

01.05.2024

RESIDENTIAL DATA

ONE BEDROOM	36 units
TWO BEDROOM	32 units
THREE BEDROOM	6 units
	74 units

PARKING DATA

INTERIOR GARAGE STALLS	36 stalls
EXTERIOR AT GRADE STALLS	35 stalls
	71 stalls

BUILDING SIZE

MAIN FLOOR	27,240 S.F.
SECOND FLOOR	28,035 S.F.
THIRD FLOOR	28,035 S.F.
FOURTH FLOOR	28,035 S.F.
	111,345 S.F.


COMMERCIAL SPACE

3,100 SQUARE FEET OF COMMERCIAL

RECREATION SPACE

6,000 SQUARE FEET OF OUTDOOR RECREATION SPACE

9th STREET

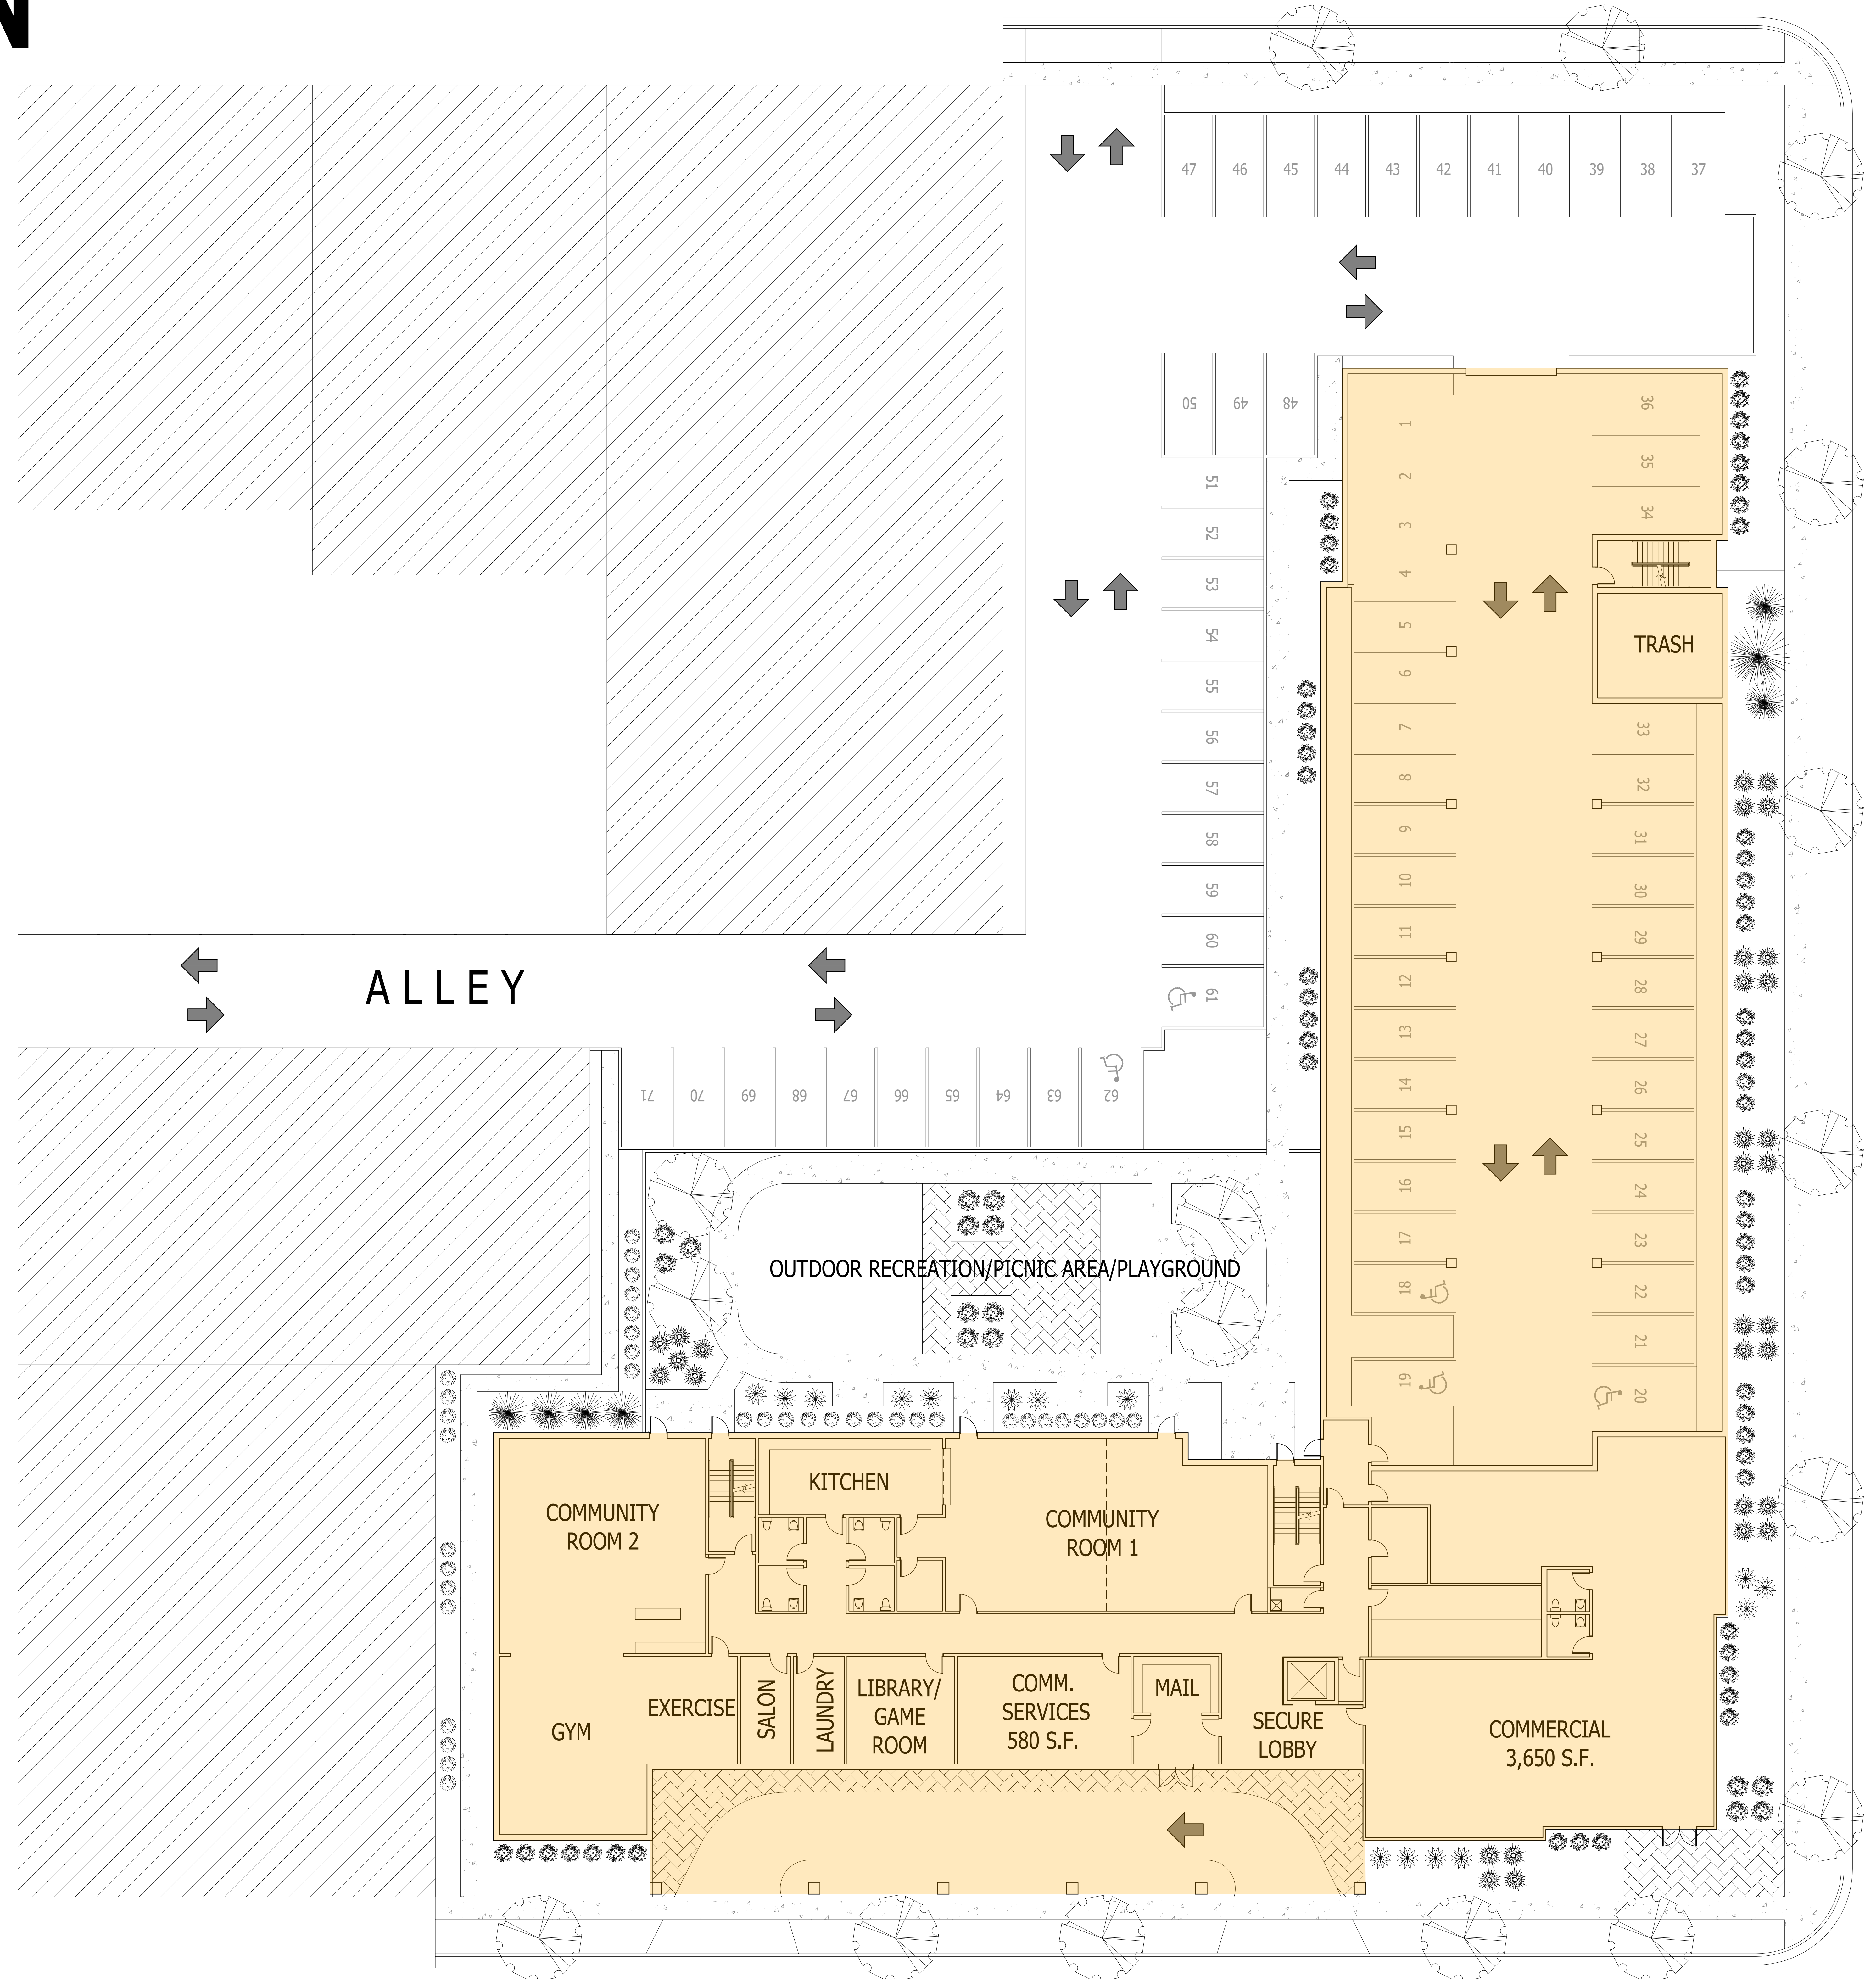


10th STREET

MAIN STREET

STATE STREET

ALLEY

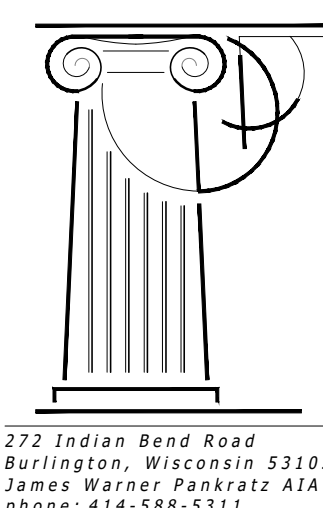

SITE PLAN
SCALE: 3/32" = 1'-0"

