

FLOOR PLAN SHEET NOTES

1. EXTERIOR BUILDING DIMENSIONS ARE FROM OUTSIDE FACE OF THE EXTERIOR SHEATHING.
2. EXTERIOR WALL DIMENSIONS ARE FROM CENTER OF WALL STUD, UNLESS NOTED OTHERWISE
3. IDENTIFY WITH PAINTED LETTERING "FIRE WALL" AND "ROCKWOOL INSULATED WALL" ABOVE CEILING 20'-0" OC MAX. BOTH SIDES OF WALL. REFER TO CODE DATA PLANS FOR LOCATIONS OF RATED WALLS.
4. IDENTIFY RATED ABOVE CEILING 20'-0" OC MAX. BOTH SIDES OF WALL. REFER TO CODE DATA PLANS FOR LOCATIONS OF RATED WALLS.
5. PROVIDE FLASHING AND CAULKING AROUND ALL ROOF PENETRATIONS. VERIFY SIZE AND LOCATIONS WITH ALL CONTRACTORS.
6. VERIFY ALL FRAMING DIMENSION W/ TUB ROUNG OPENING REQUIREMENTS PRIOR TO PANELING WALL SYSTEMS.



4/22/2025 3:02:19 PM

A1-21




PRELIMINARY NOT FOR CONSTRUCTION


BUILDING AREAS		
UNIT NAME	# OF INSTANCES	AREA
UNIT 1: STUDIO (TYPE A)	1	367 SF
UNIT 1: STUDIO (TYPE B)	2	367 SF
UNIT 2: STUDIO (TYPE B)	8	308 SF
UNIT 3: 1 BEDROOM	4	457 SF
UNIT 4: STUDIO	8	324 SF
UNIT 5: STUDIO	16	273 SF
UNIT 6: 1 BEDROOM	8	401 SF
LEVEL		
3RD FLOOR		6,993 SF
2ND FLOOR		6,993 SF
1ST FLOOR		8,047 SF
TOTAL		22,033 SF

UNIT MATRIX				
	STUDIO	1 BEDROOM	2 BEDROOM	TOTAL UNITS
3RD FLOOR	11	4	0	15
2ND FLOOR	12	4	0	16
1ST FLOOR	12	4	0	16
TOTAL	35	12	0	47
GARAGE STALLS: 0 STALLS				

- FLOOR PLAN SHEET NOTES**
- EXTERIOR BUILDING DIMENSIONS ARE FROM OUTSIDE FACE OF THE EXTERIOR SHEATHING.
 - INTERIOR WALL DIMENSIONS ARE FROM CENTER OF WALL. STUD. UNLESS NOTED OTHERWISE.
 - IDENTIFY WITH PAINTED LETTERING 'FIRE WALL' AND 'FIRE BARRIER WALL' ABOVE CEILING 20'-0" OC MAX. BOTH SIDES OF WALL. REFER TO CODE DATA PLANS FOR LOCATIONS OF RATED WALLS.
 - PREROCK ALL RATED WALLS PRIOR TO INSTALLING ANY ADJACENT WALLS OR FIXTURES. INSTALL SECOND LAYER OF ROCK TO CONCEAL SHOWER/TUB NAILING FLANGES AS NECESSARY.
 - PROVIDE FLASHING AND CAULKING AROUND ALL ROOF PENETRATIONS. VERIFY SIZE AND LOCATIONS WITH ALL CONTRACTORS.
 - VERIFY ALL FRAMING DIMENSION W/ TUB ROUGH OPENING REQUIREMENTS PRIOR TO PANELIZING WALL SYSTEMS.

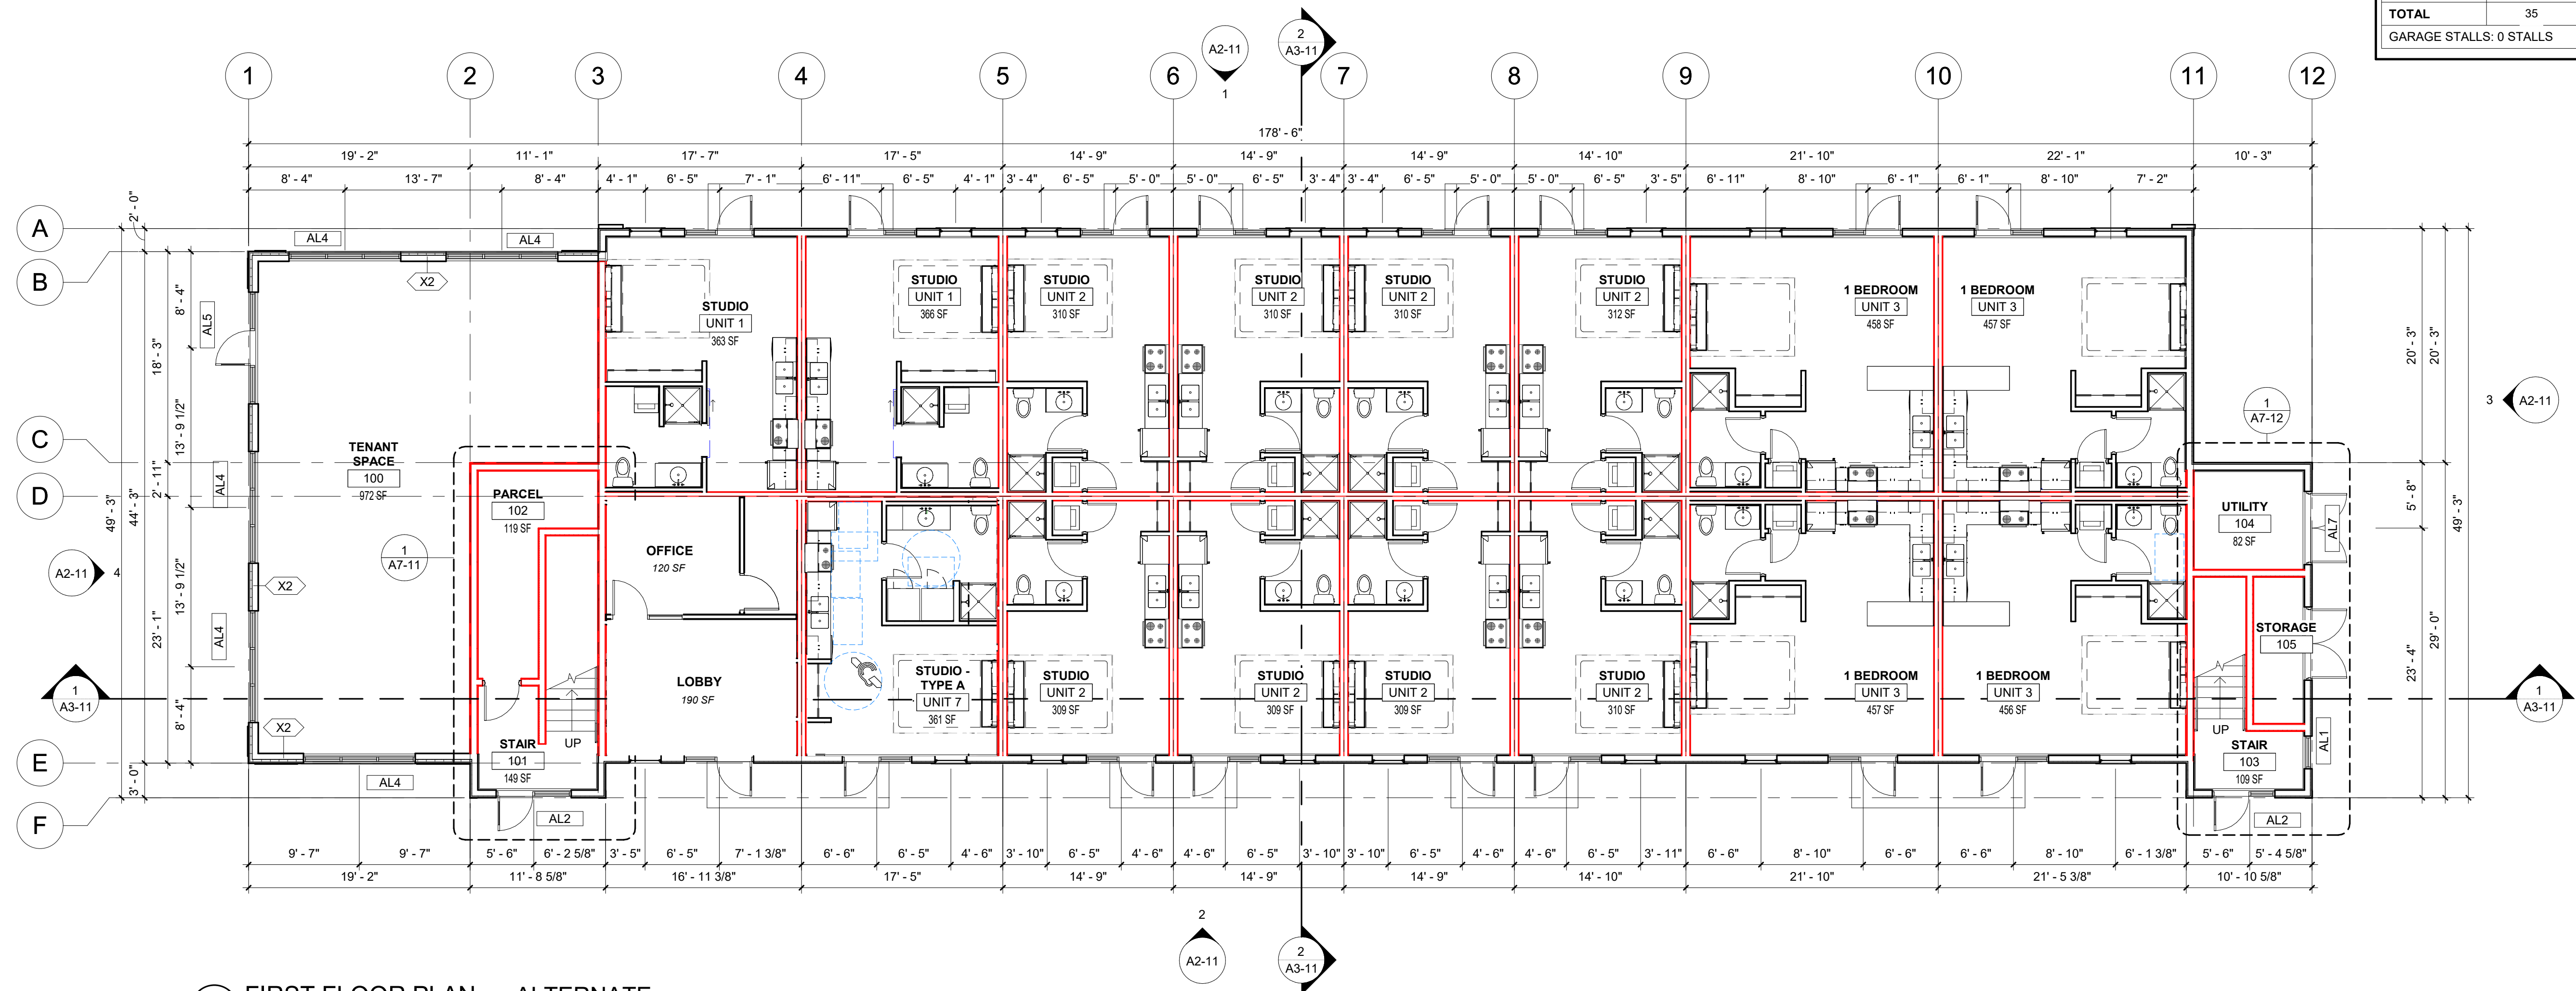

1 FIRST FLOOR PLAN — ALTERNATE
1/8" = 1'-0"

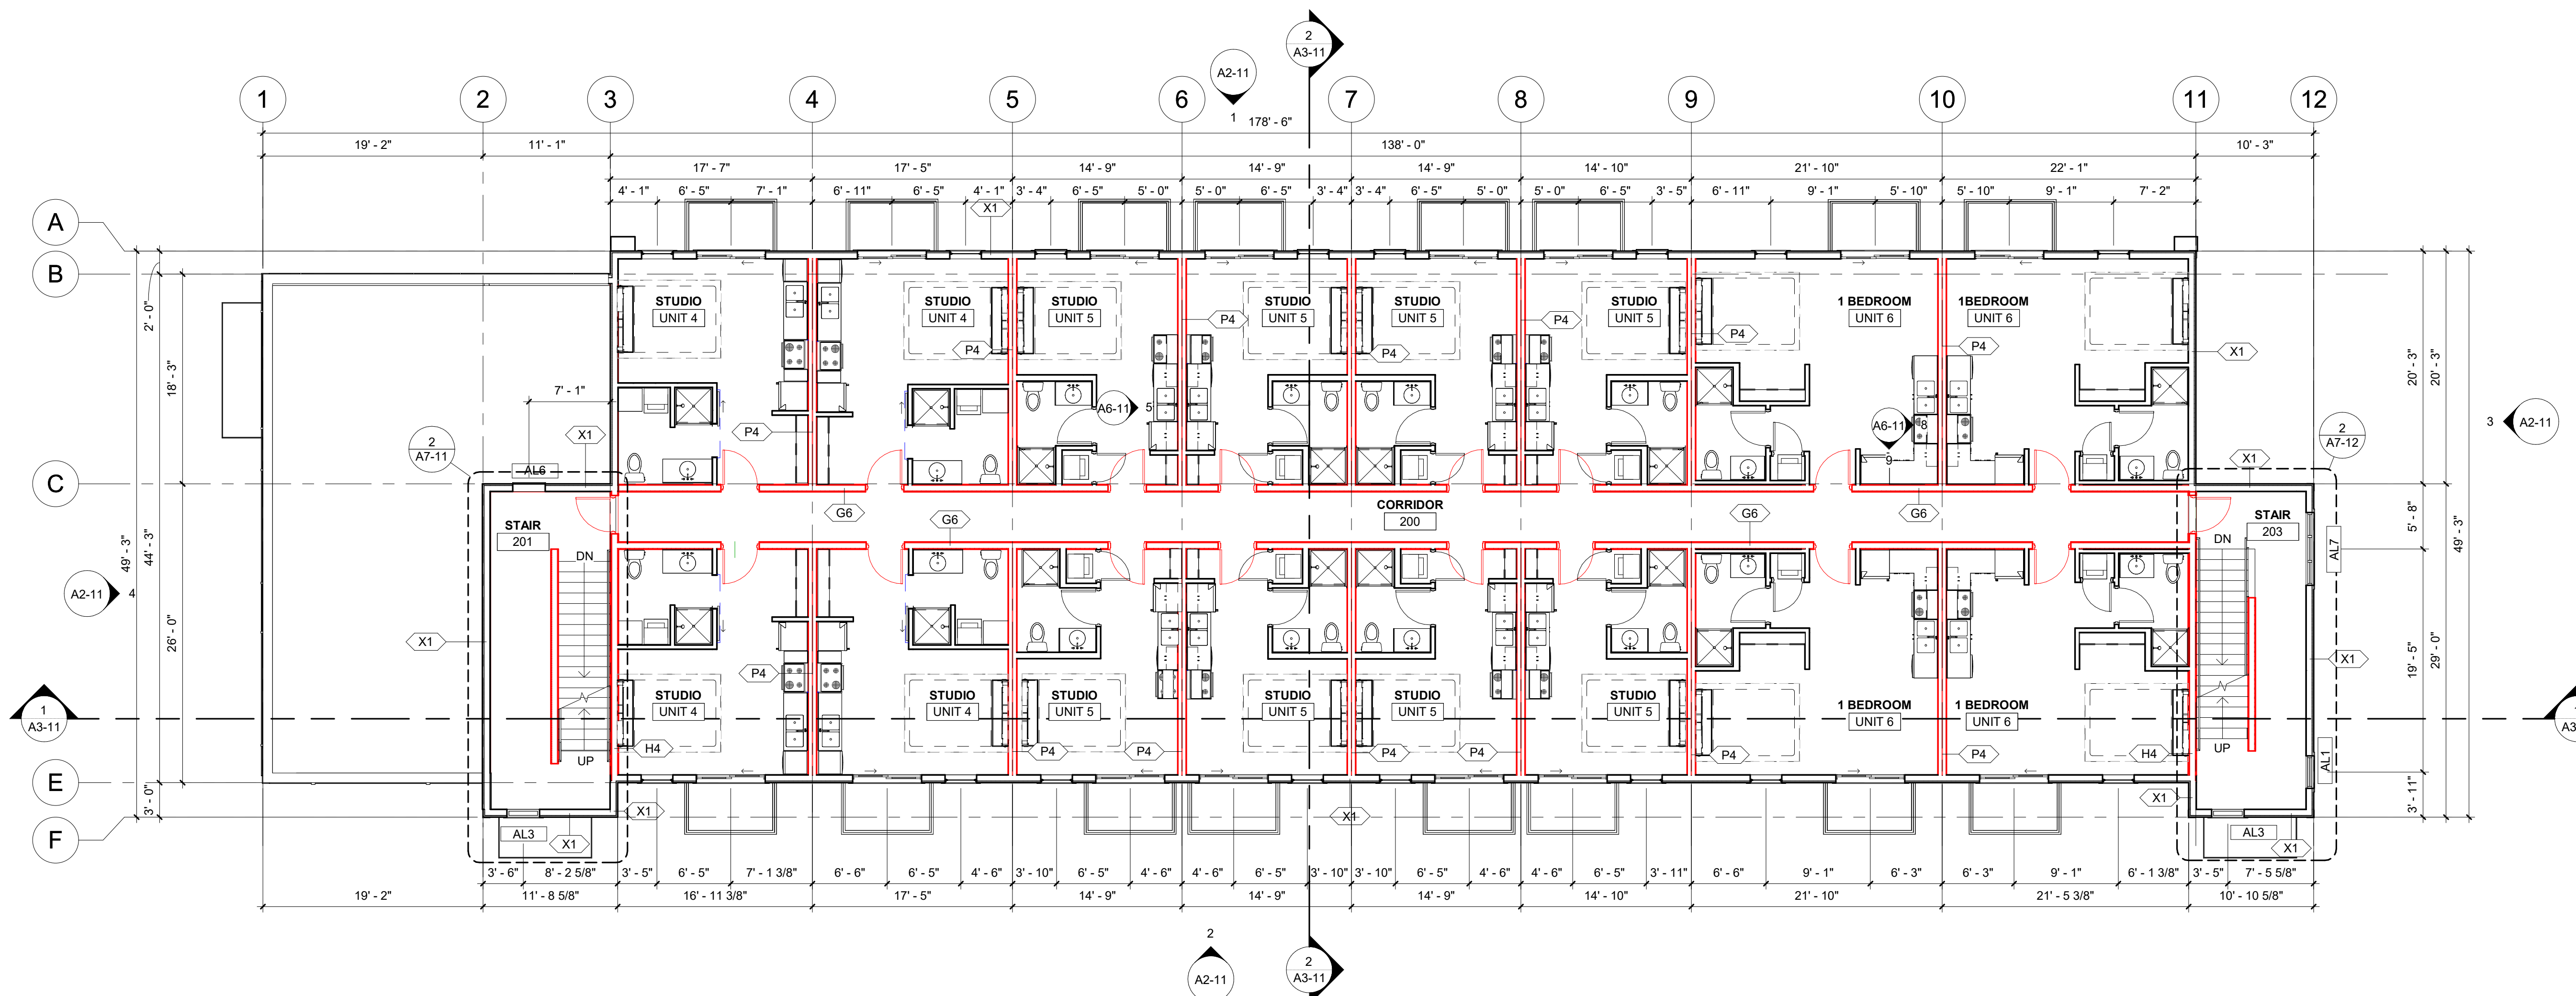

2 SECOND FLOOR PLAN
1/8" = 1'-0"

THIS DOCUMENT IS THE PROPERTY OF I & S GROUP, INC. AND MAY NOT BE USED, COPIED OR DUPLICATED WITHOUT PRIOR WRITTEN CONSENT.
© 2024 I & S GROUP, INC.

PROJECT

**THREESIXTY
REAL ESTATE
BADGER WEST
DEVELOPMENT**

LA CROSSE WISCONSIN

REVISION SCHEDULE		
DATE	DESCRIPTION	BY

PROJECT NO. 24-32213
FILE NAME
DRAWN BY Author
DESIGNED BY Designer
REVIEWED BY Checker
ORIGINAL ISSUE DATE MM/DD/YY
CLIENT PROJECT NO.

TITLE

**FIRST AND
SECOND FLOOR
PLAN
ALTERNATE**

SHEET

A1-21

REFERENCE SCALE
1" = 1'-0"
0 1/4" 1/2" 3/4" 1" 1 1/4" 1 1/2" 2"

4/22/2025 3:02:19 PM