


REVISIONS:	BY:

PARAGON ASSOCIATES
 Environmental Design & Consulting
 6750 COOPER AVENUE, SUITE 100
 WILSON, WISCONSIN 53193
 Tel: 608.781.3110 Fax: 608.781.3197 Paragon-Associates.biz

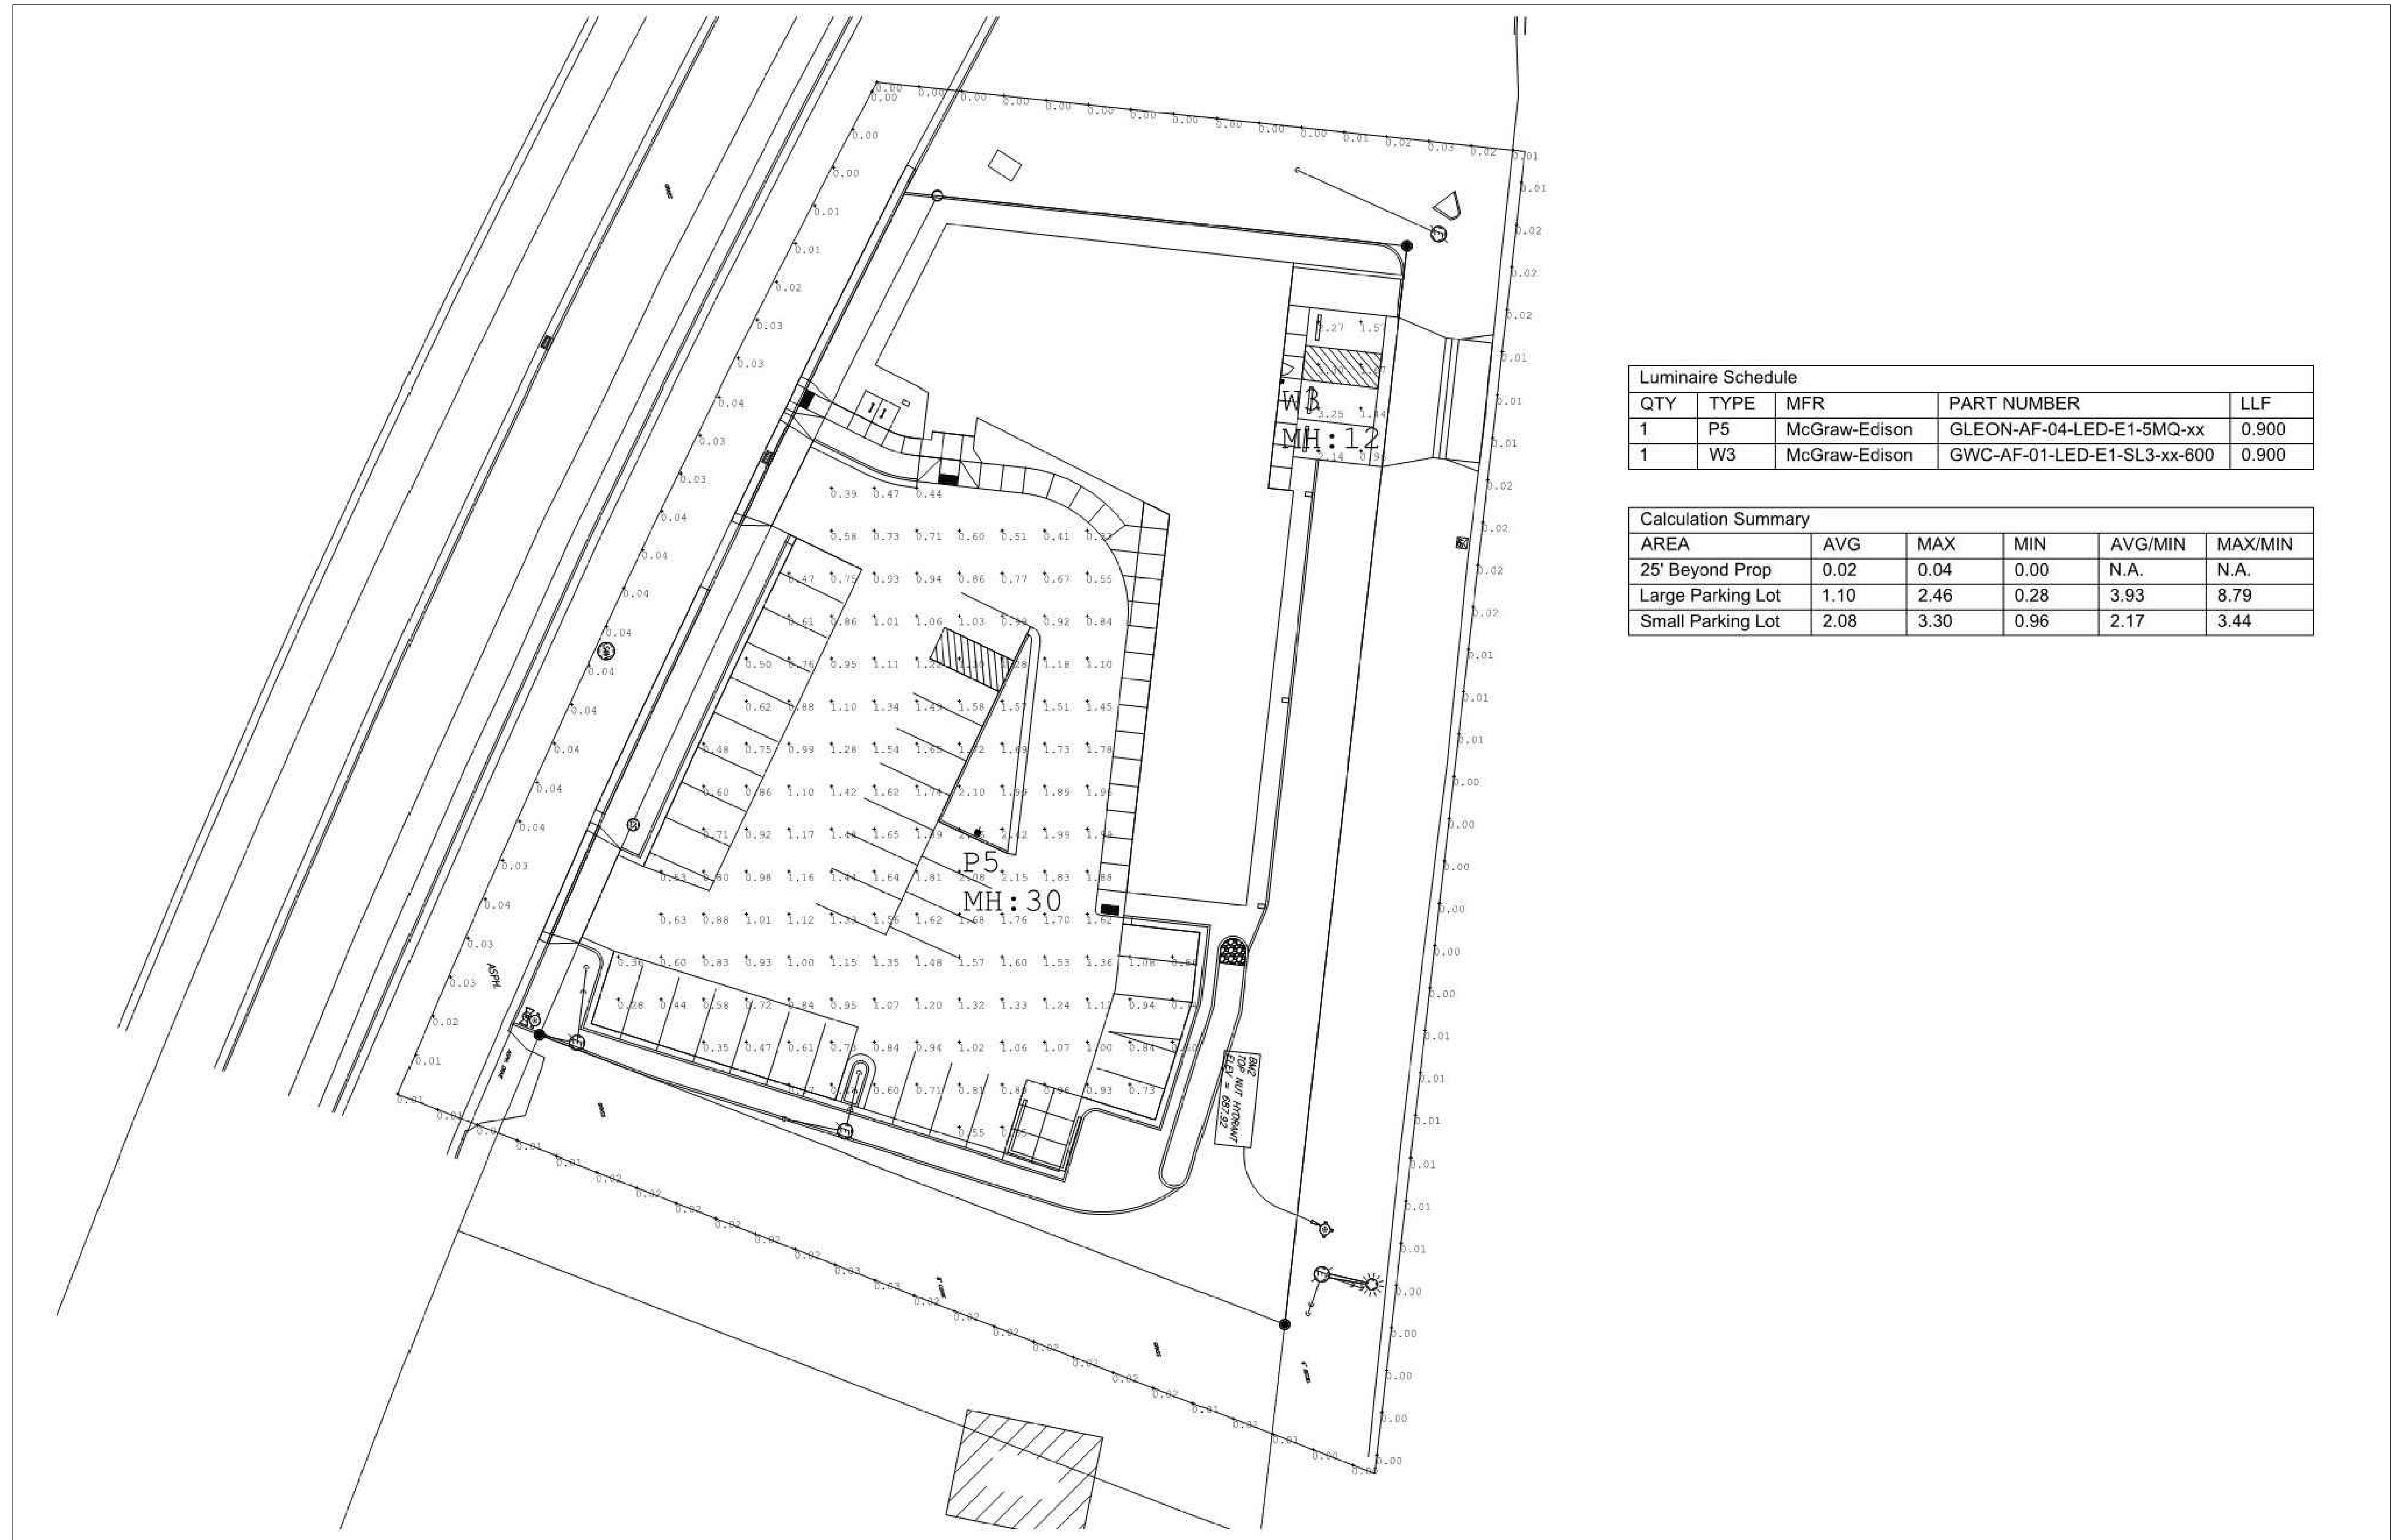

Luminaire Schedule				
QTY	TYPE	MFR	PART NUMBER	LLF
1	P5	McGraw-Edison	GLEON-AF-04-LED-E1-5MQ-xx	0.900
1	W3	McGraw-Edison	GWC-AF-01-LED-E1-SL3-xx-600	0.900

Calculation Summary					
AREA	AVG	MAX	MIN	AVG/MIN	MAX/MIN
25' Beyond Prop	0.02	0.04	0.00	N.A.	N.A.
Large Parking Lot	1.10	2.46	0.28	3.93	8.79
Small Parking Lot	2.08	3.30	0.96	2.17	3.44

PREPARED FOR:
INVISION

CASTLE REALTY - HWY 16
 2216 STATE ROAD 16
 LA CROSSE, WI 54601
PHOTOMETRIC PLAN

PROJECT No:	18-079
DRAFTED BY:	C.G.
CHECKED BY:	J.M.
DATE:	11/09/18
CAD FILE:	18-079 Castle Realty 10.dwg
SCALE:	NOT TO SCALE
SHEET No:	E100

E100