
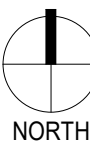


GENERAL FLOOR PLAN NOTES:

1. REFER TO ADDITIONAL NOTES AND REQUIREMENTS ON ALL OTHER DOCUMENTS, OTHER DISCIPLINES AND SPECIFICATIONS.
2. ALL SITE INFO, FIXTURES AND EQUIPMENT SHOWN ON THIS SHEET IS PROVIDED FOR COORDINATION PURPOSES ONLY. THE LAYOUT IS CONSIDERED CONCEPTUAL. REFER TO CIVIL, MECHANICAL, ELECTRICAL, PLUMBING, FIRE SPRINKLER, LIFE-SAFETY, ETC. DOCUMENTS FOR SPECIFIC DESIGN INFORMATION.
3. ALL CONDUITS, PIPES, SPRINKLER MAINS SHOULD BE HELD AS TIGHT AS POSSIBLE TO THE ROOF OR FLOOR DECK ABOVE. NOTHING SHALL BE BELOW THE BOTTOM EDGE OF THE STRUCTURE UNLESS PRIOR APPROVAL IS GRANTED BY THE ARCHITECT OR OWNER. ABSOLUTELY NO OBSTRUCTIONS SHALL PREVENT A FINISHED CEILING HEIGHT NOTED ON THE DRAWINGS IN THOSE AREAS RECEIVING CEILING TREATMENT. PLACEMENT COORDINATION BETWEEN TRADES IS REQUIRED.
4. CAULK & SEAL ALL CONTROL-EXPANSION, SAWCUT JOINTS AT ALL INTERIOR & EXTERIOR MASONRY & CONCRETE.
5. DEPRESS FLOOR SLABS IN VESTIBULE AND TOILET ROOMS FOR FLOORING INSTALLATION. SEE FINISH PLAN NOTES AND DETAILS.

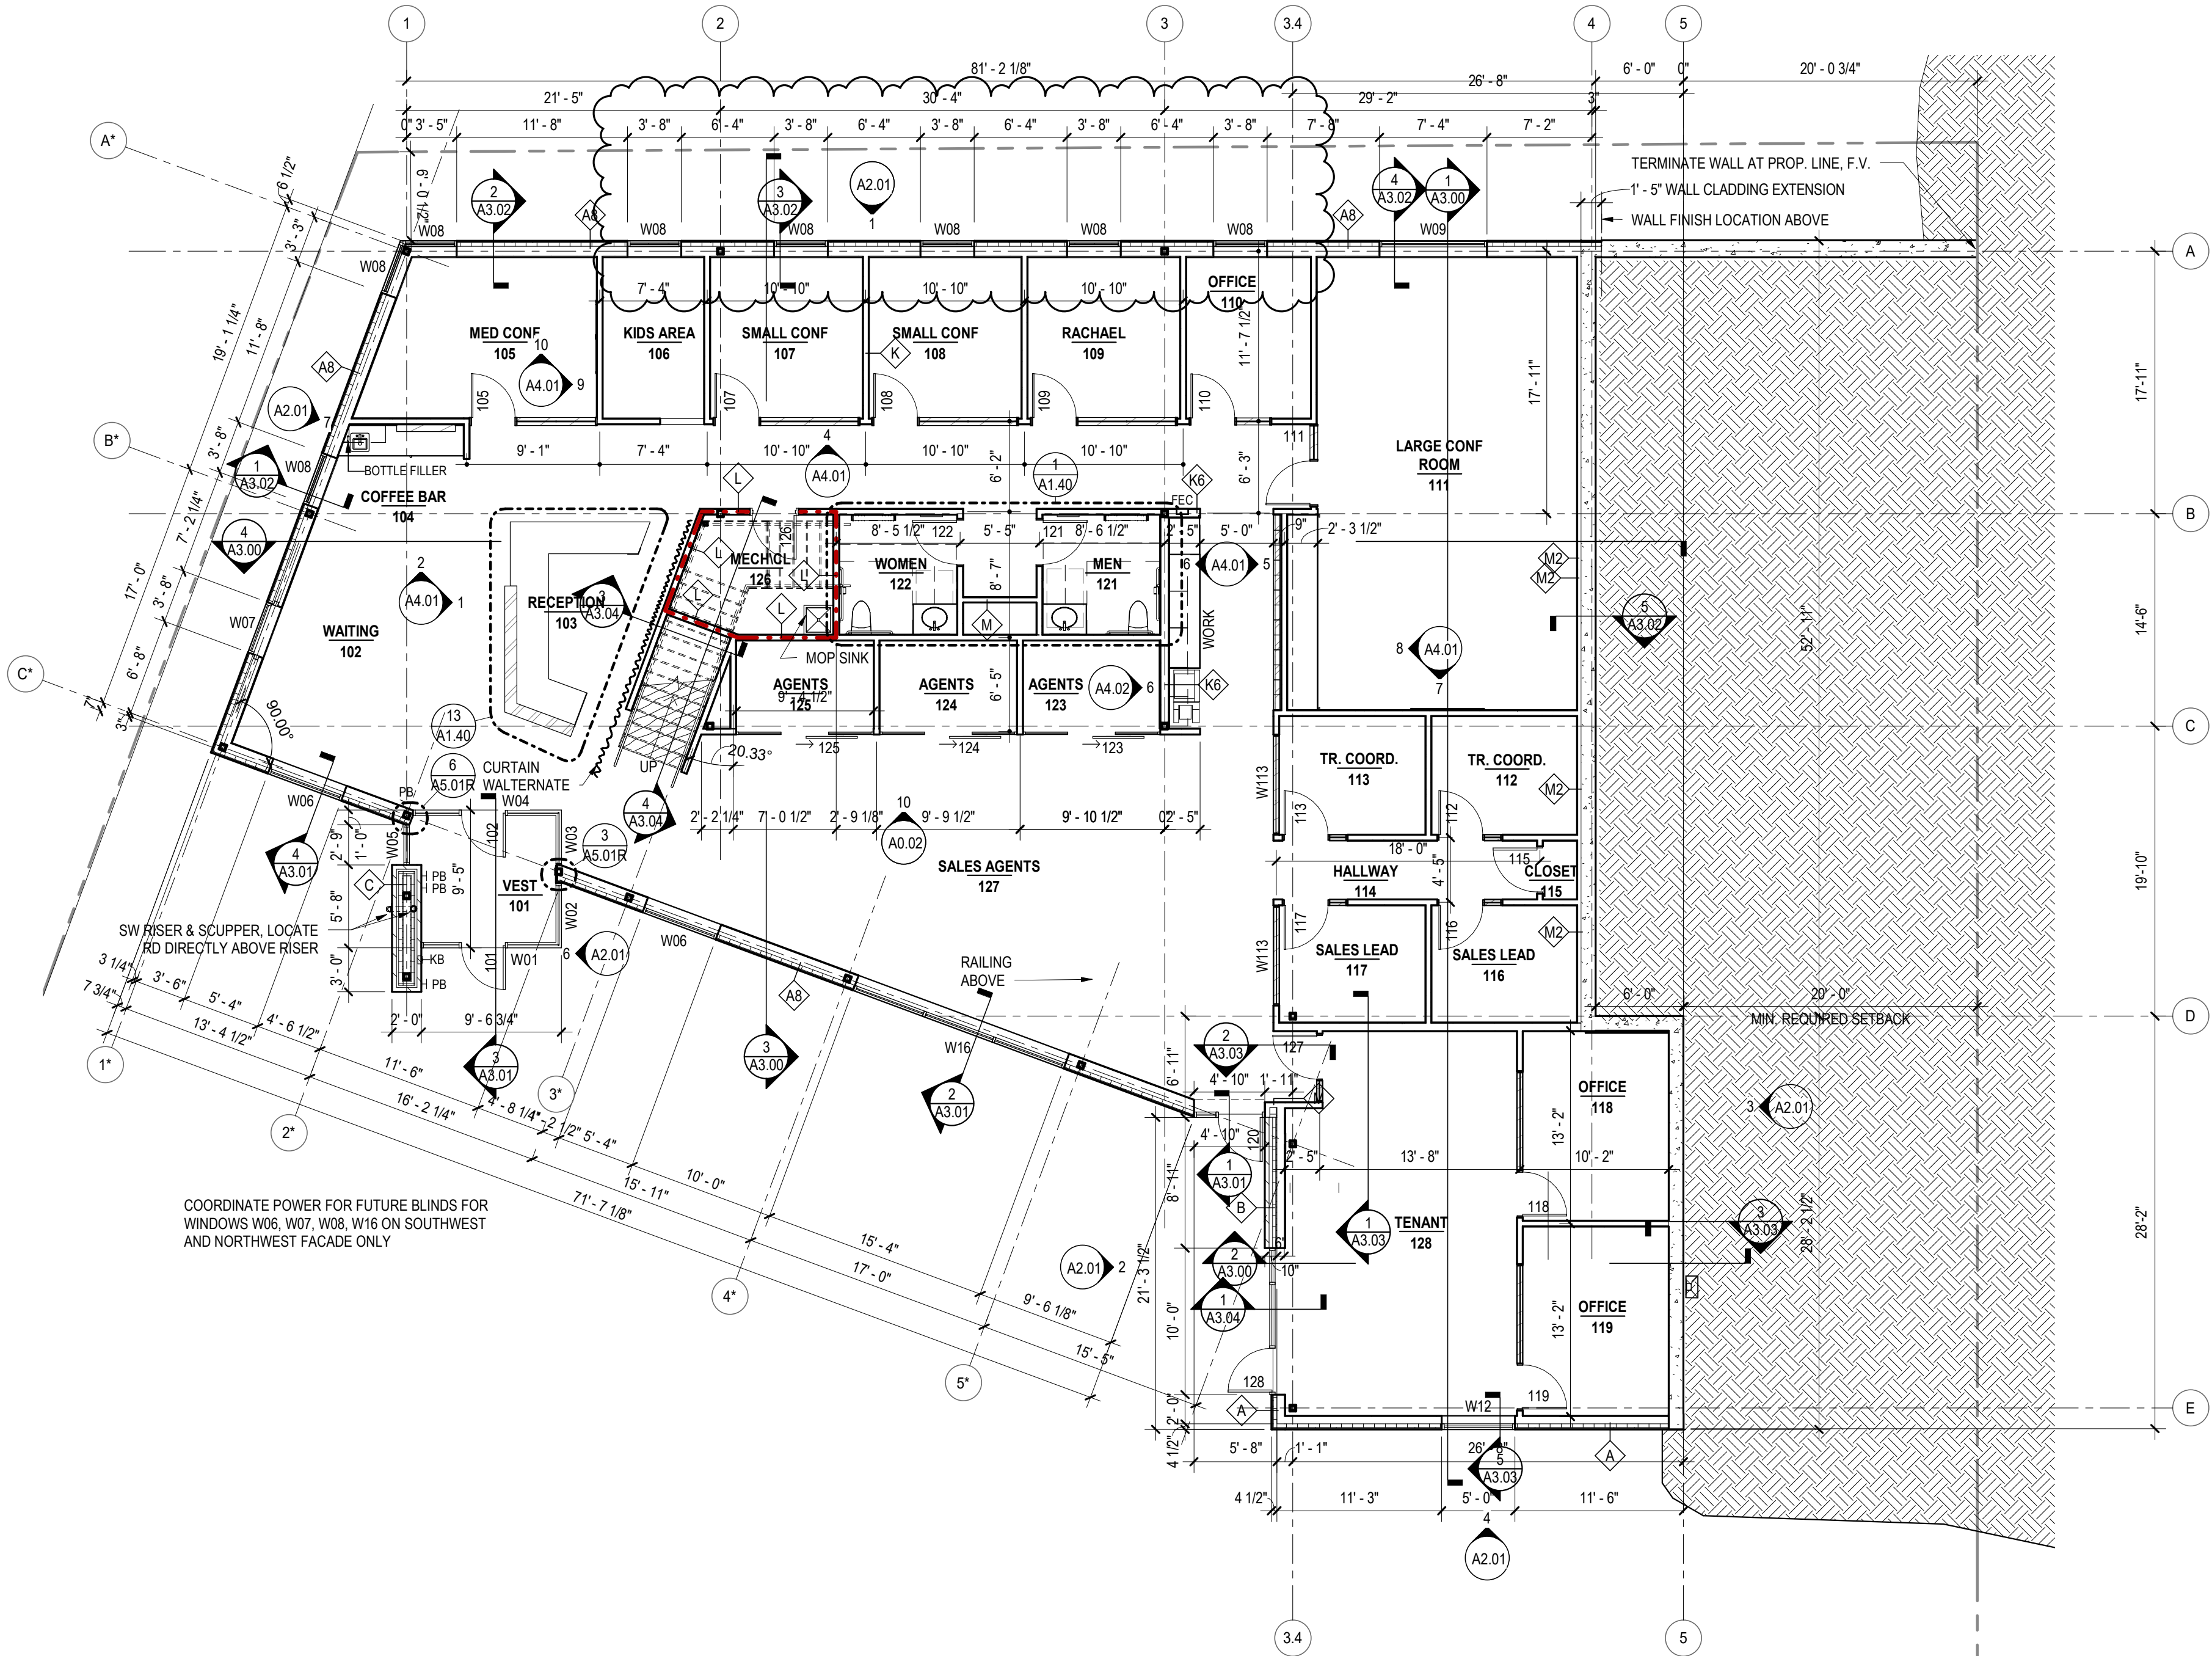

1 PLAN - FIRST FLOOR PLAN
1/8" = 1'-0"

REVISIONS:		
Description	Date	No.
CDs	03.25.2019	2

OWNER SIGN-OFF:

DATE NAME


PROJECT NO:
18082

DATE:
03.25.2019
SHEET SET:
CONSTRUCTION SET

SHEET NAME:
FIRST FLOOR PLAN

GENERAL FLOOR PLAN NOTES:

1. REFER TO ADDITIONAL NOTES AND REQUIREMENTS ON ALL OTHER DOCUMENTS, OTHER DISCIPLINES AND SPECIFICATIONS.
2. ALL SITE INFO, FIXTURES AND EQUIPMENT SHOWN ON THIS SHEET IS PROVIDED FOR COORDINATION PURPOSES ONLY. THE LAYOUT IS CONSIDERED CONCEPTUAL. REFER TO CIVIL, MECHANICAL, ELECTRICAL, PLUMBING, FIRE SPRINKLER, LIFE-SAFETY, ETC. DOCUMENTS FOR SPECIFIC DESIGN INFORMATION.
3. ALL CONDUITS, PIPES, SPRINKLER MAINS SHOULD BE HELD AS TIGHT AS POSSIBLE TO THE ROOF OR FLOOR DECK ABOVE. NOTHING SHALL BE BELOW THE BOTTOM EDGE OF THE STRUCTURE UNLESS PRIOR APPROVAL IS GRANTED BY THE ARCHITECT OR OWNER. ABSOLUTELY NO OBSTRUCTIONS SHALL PREVENT A FINISHED CEILING HEIGHT NOTED ON THE DRAWINGS IN THOSE AREAS RECEIVING CEILING TREATMENT. PLACEMENT COORDINATION BETWEEN TRADES IS REQUIRED.
4. CAULK & SEAL ALL CONTROL-EXPANSION, SAWCUT JOINTS AT ALL INTERIOR & EXTERIOR MASONRY & CONCRETE.
5. DEPRESS FLOOR SLABS IN VESTIBULE AND TOILET ROOMS FOR FLOORING INSTALLATION. SEE FINISH PLAN NOTES AND DETAILS.

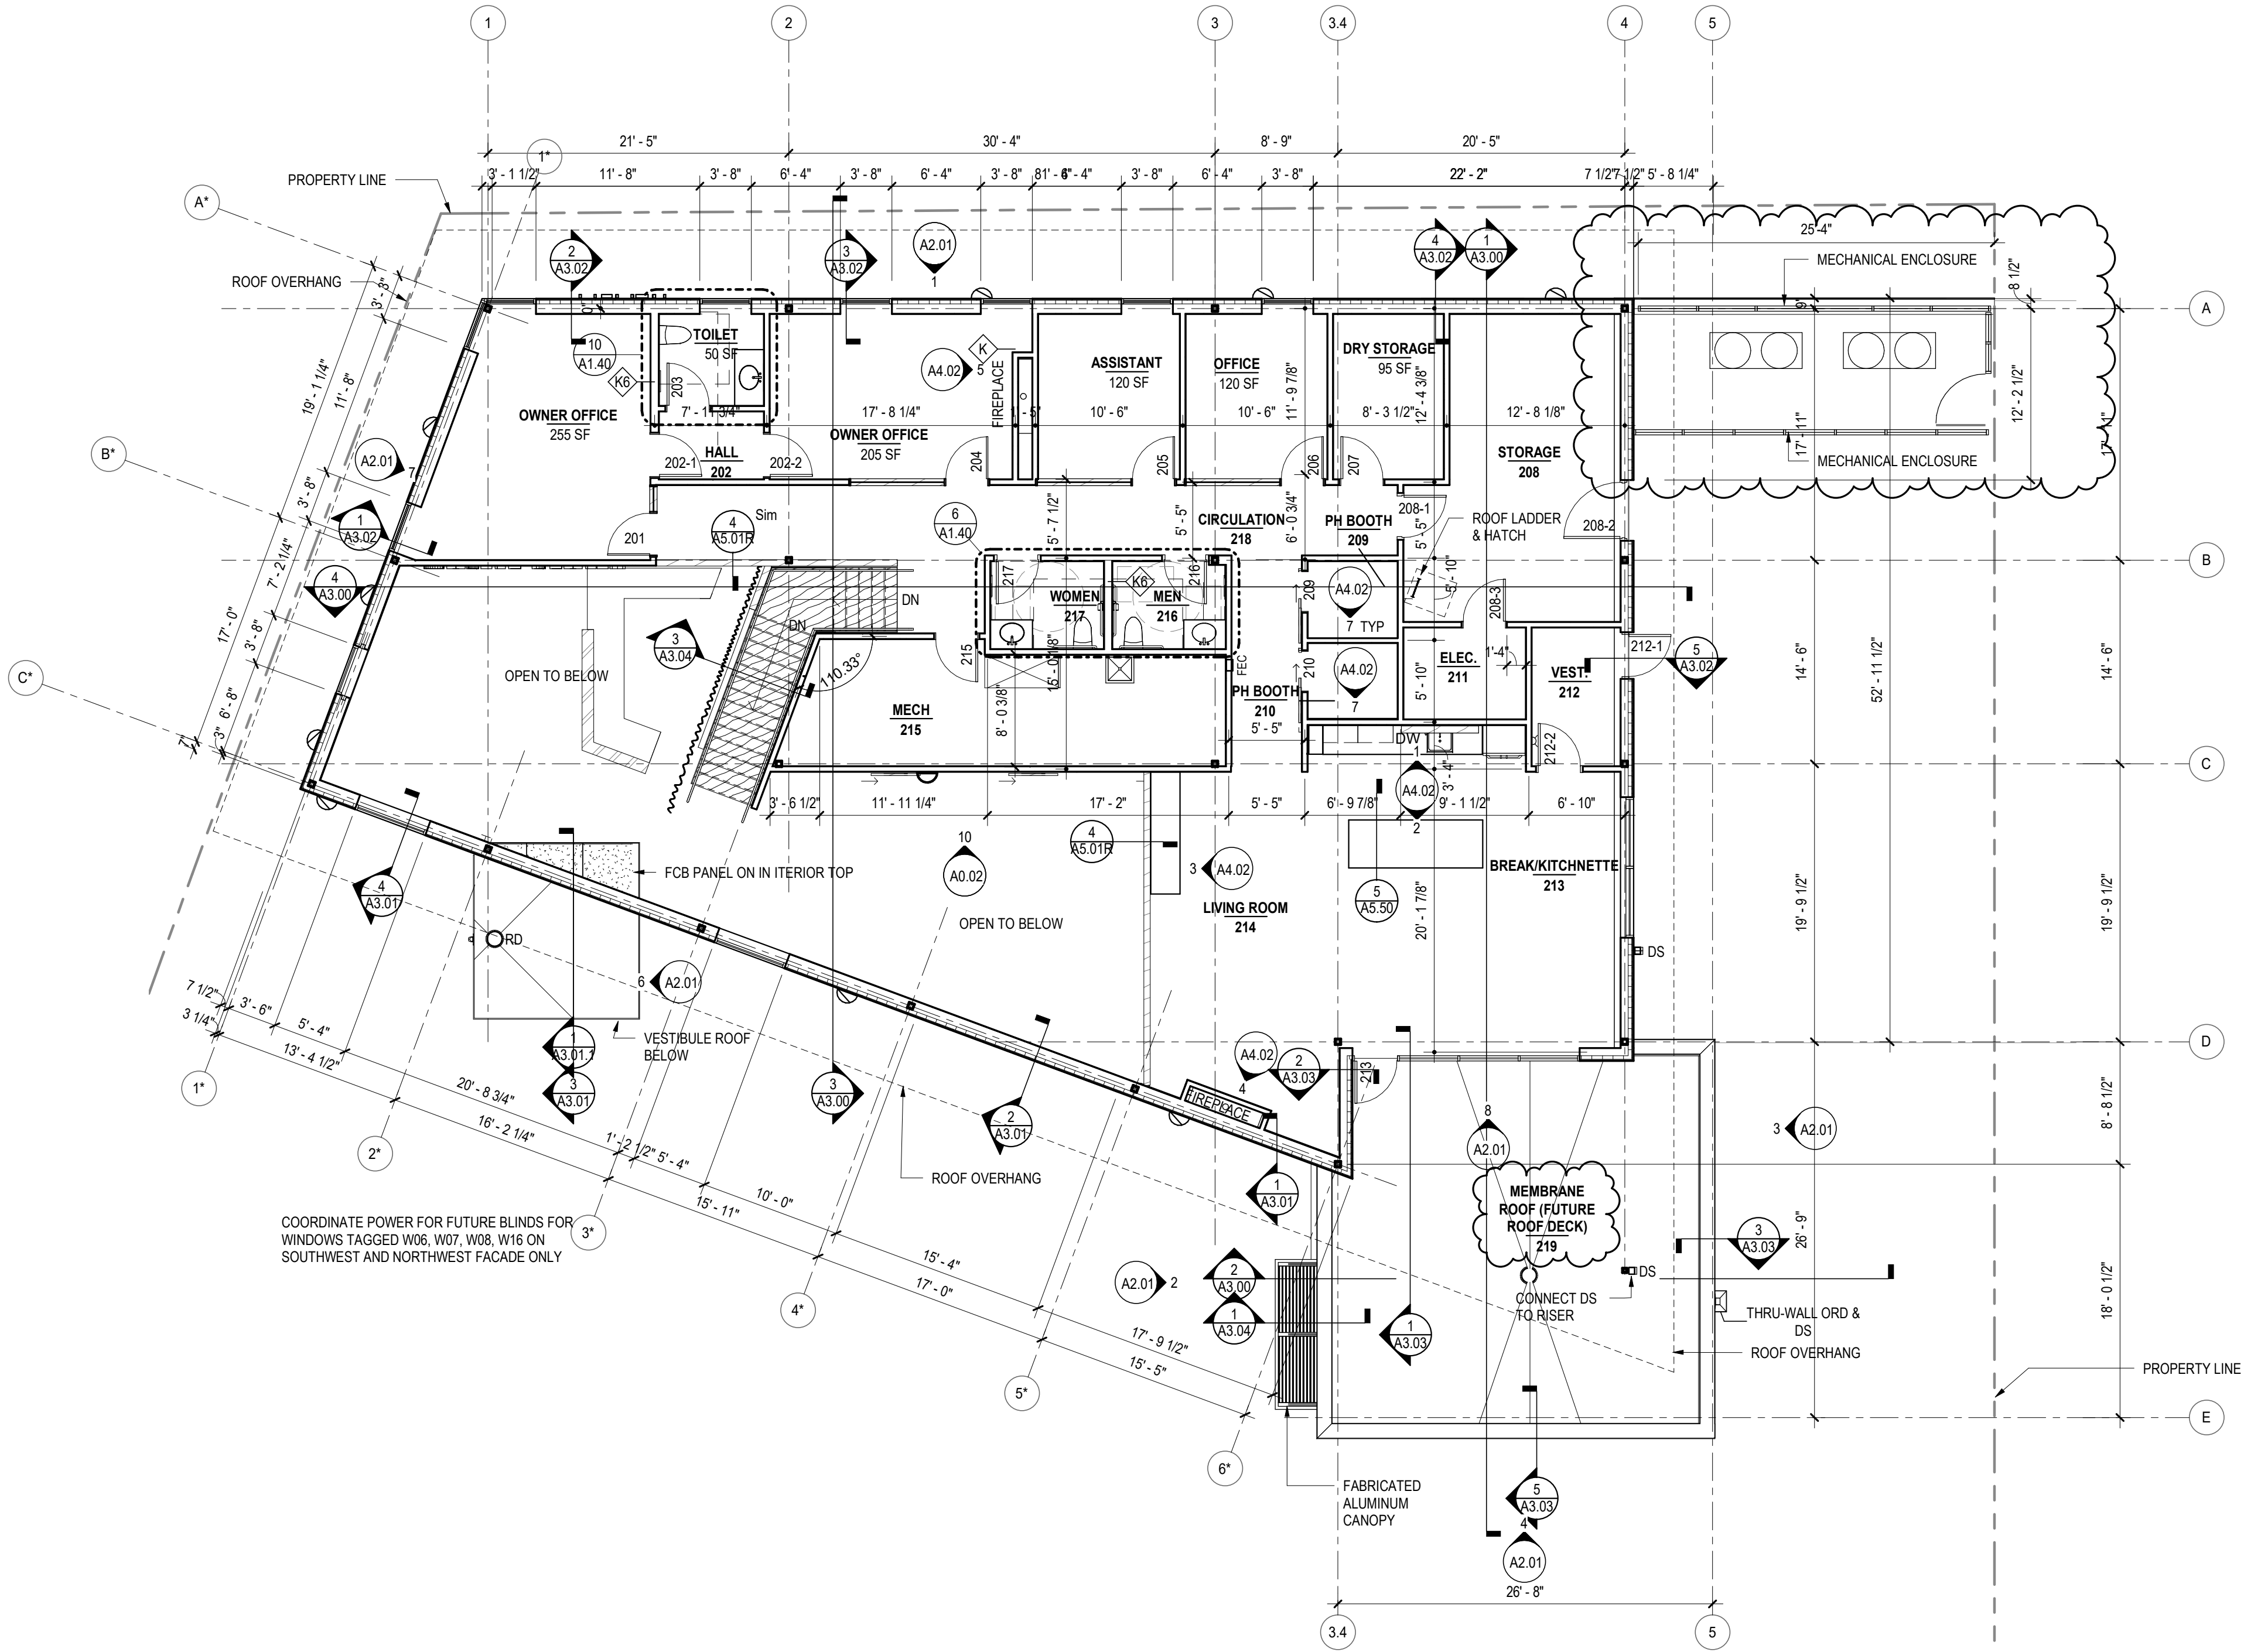

1 PLAN - SECOND FLOOR PLAN
1/8" = 1'-0"

REVISIONS:		
Description	Date	No.
ADD 1	11.30.2018	1
CDs	03.25.2019	2

OWNER SIGN-OFF:

DATE NAME

CASTLE REALTY
CASTLE REALTY OFFICE BUILDING

2216 STATE ROAD 16, LA CROSSE, WI

PROJECT NO:
18082

DATE:
03.25.2019

SHEET SET:
CONSTRUCTION SET

SHEET NAME:
SECOND FLOOR PLAN

SHEET:

A1.21

Copyright © 2018