


2ND PLAT OF HINTGEN'S ADDN BLK 5

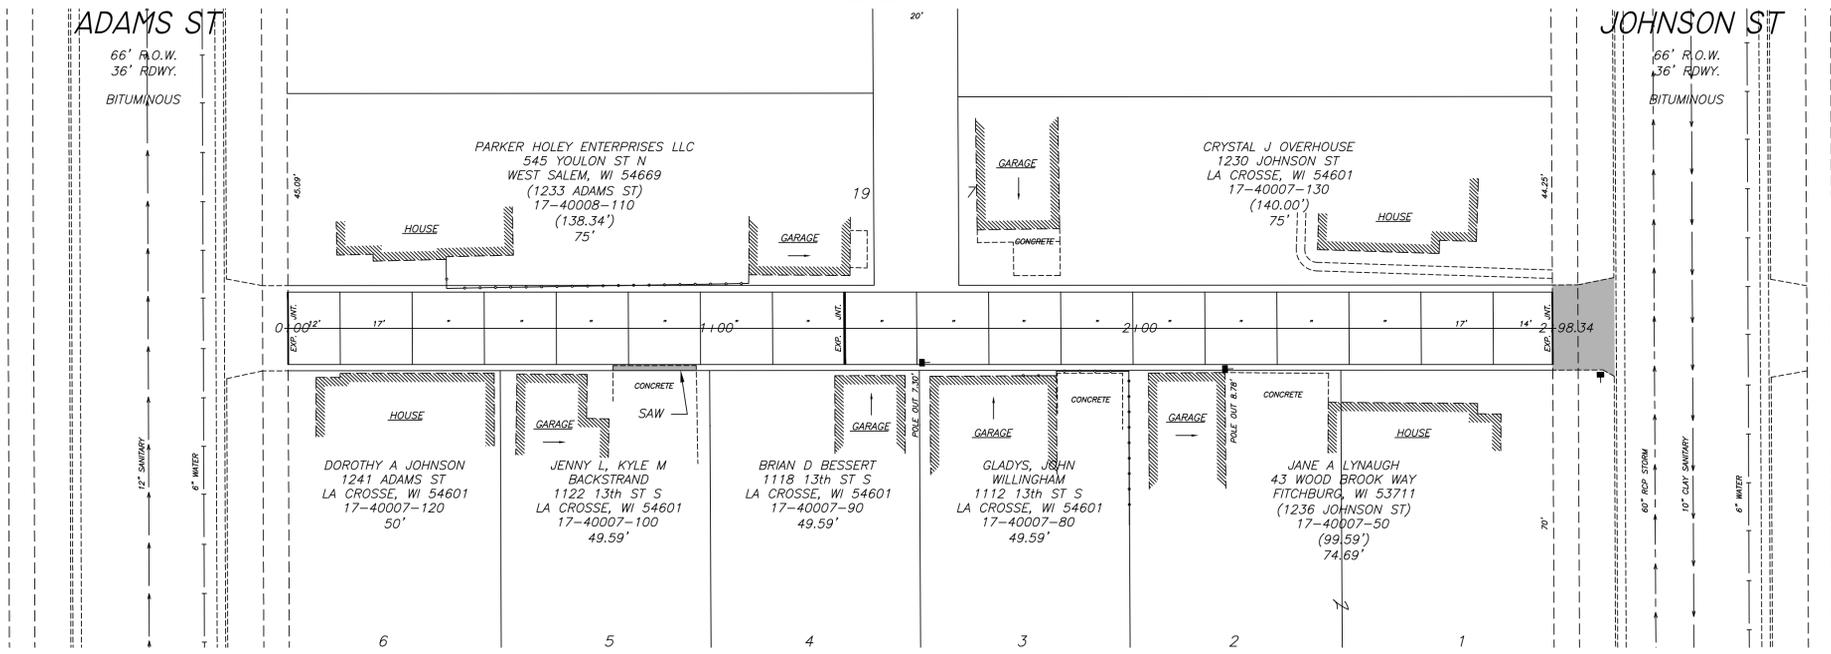

SCALE: 1"=20' H
1"= 4' V
ELEVATIONS SHOWN ARE
NAVD 88




QUANTITIES
564 SQ. YD. 6" CONC. ALLEY PVMT.
300 SQ. FT. 7" CONC. ALLEY APPROACH
30 SQ. FT. 6" CONCRETE DRIVEWAY
1 L.S. EROSION CONTROL
1 L.S. TRAFFIC CONTROL

REMOVALS
323 SQ. FT. CONC. PVMT.
20 LIN. FT. CONC. SAW

BENCHMARKS
TOP NUT OF HYDRANTS
13th ST S & ADAMS ST 672.03
13th ST S & JOHNSON ST 672.90

NOTE
CONTRACTOR IS TO VERIFY LOCATION OF ALL UTILITIES PRIOR TO ANY CONSTRUCTION

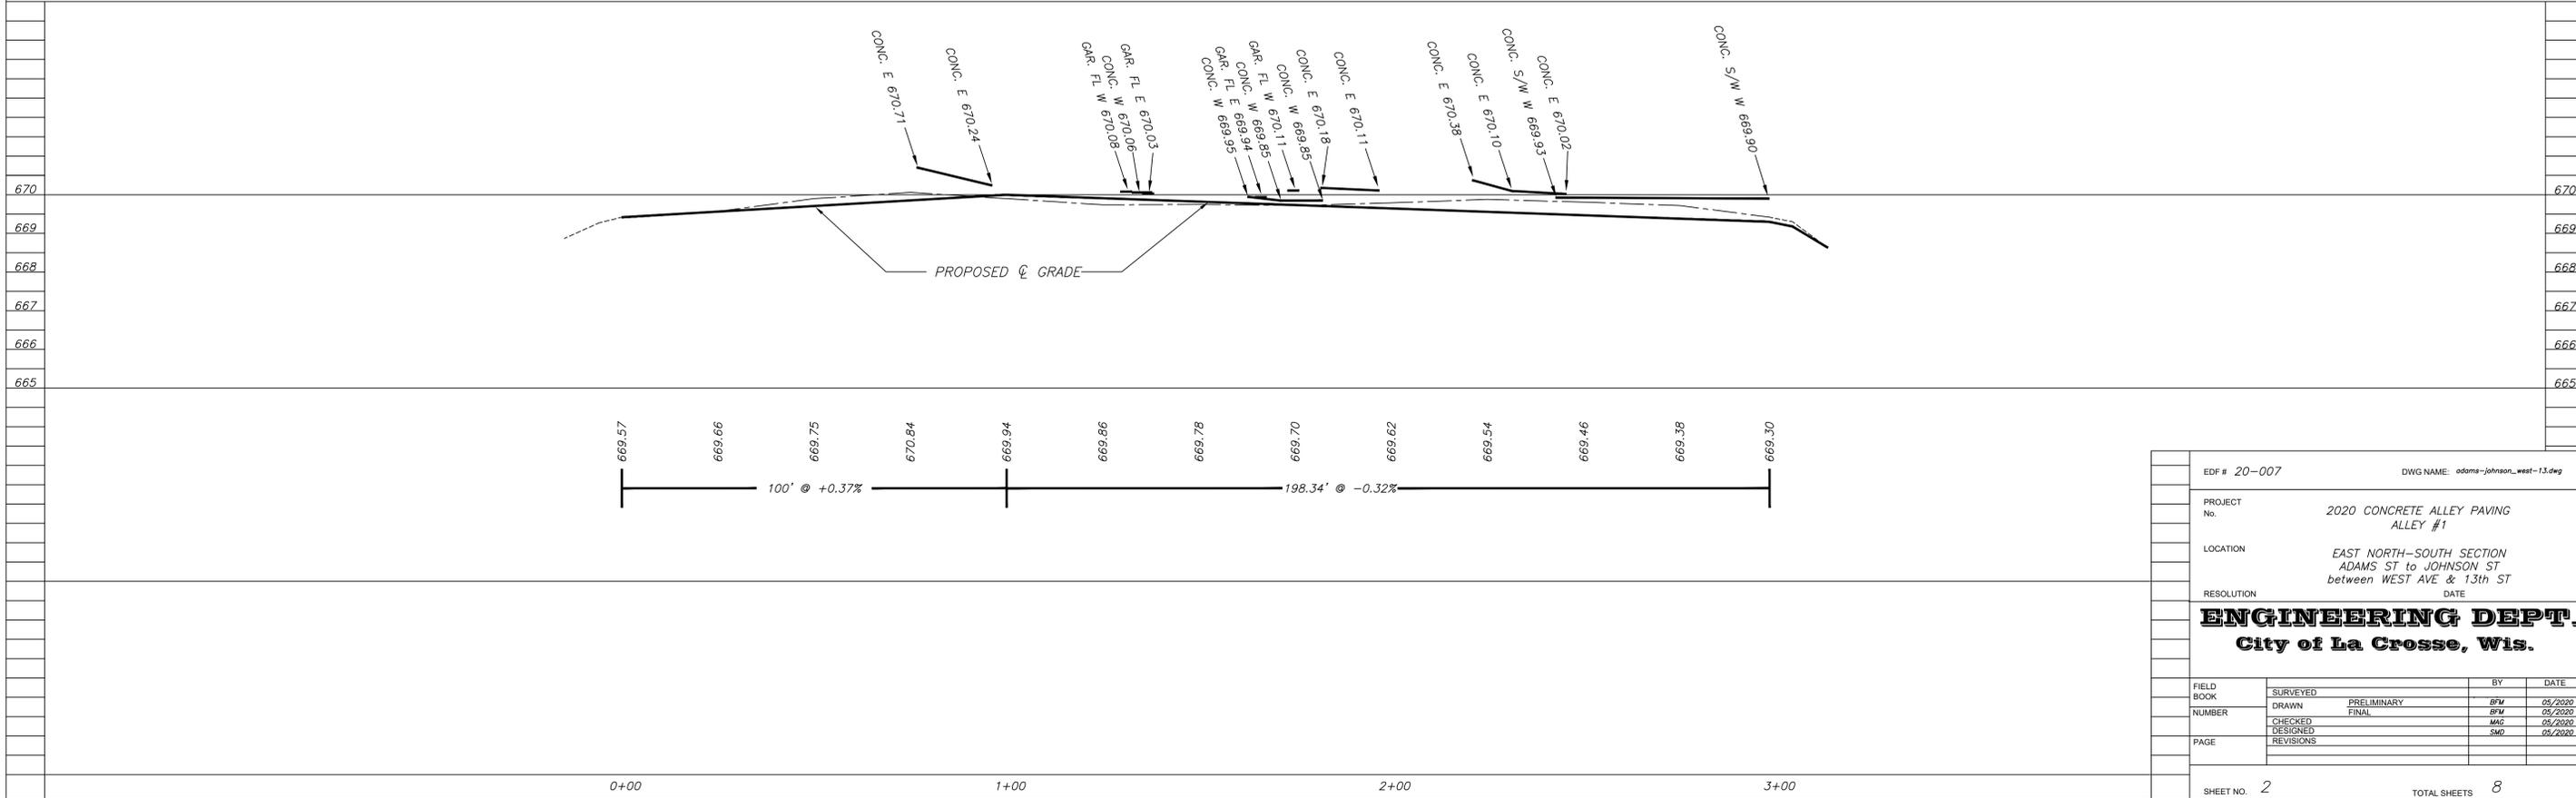


EDF # 20-007		DWG NAME: odams-johnson_west-13.dwg	
PROJECT No.	2020 CONCRETE ALLEY PAVING ALLEY #1		
LOCATION	EAST NORTH-SOUTH SECTION ADAMS ST to JOHNSON ST between WEST AVE & 13th ST		
RESOLUTION	DATE		
ENGINEERING DEPT. City of La Crosse, Wis.			
FIELD BOOK	SURVEYED	BY	DATE
NUMBER	DRAWN PRELIMINARY	BFM	02/2020
	CHECKED FINAL	BFM	02/2020
	DESIGNED	MAG	09/2020
	REVISIONS	SMO	09/2020
PAGE			
SHEET NO. 2	TOTAL SHEETS 8		

PETER CAMERON'S ADDN BLOCK 22



SCALE: 1"=20' H
1"=2' V


ELEVATIONS SHOWN ARE
NAVD 88

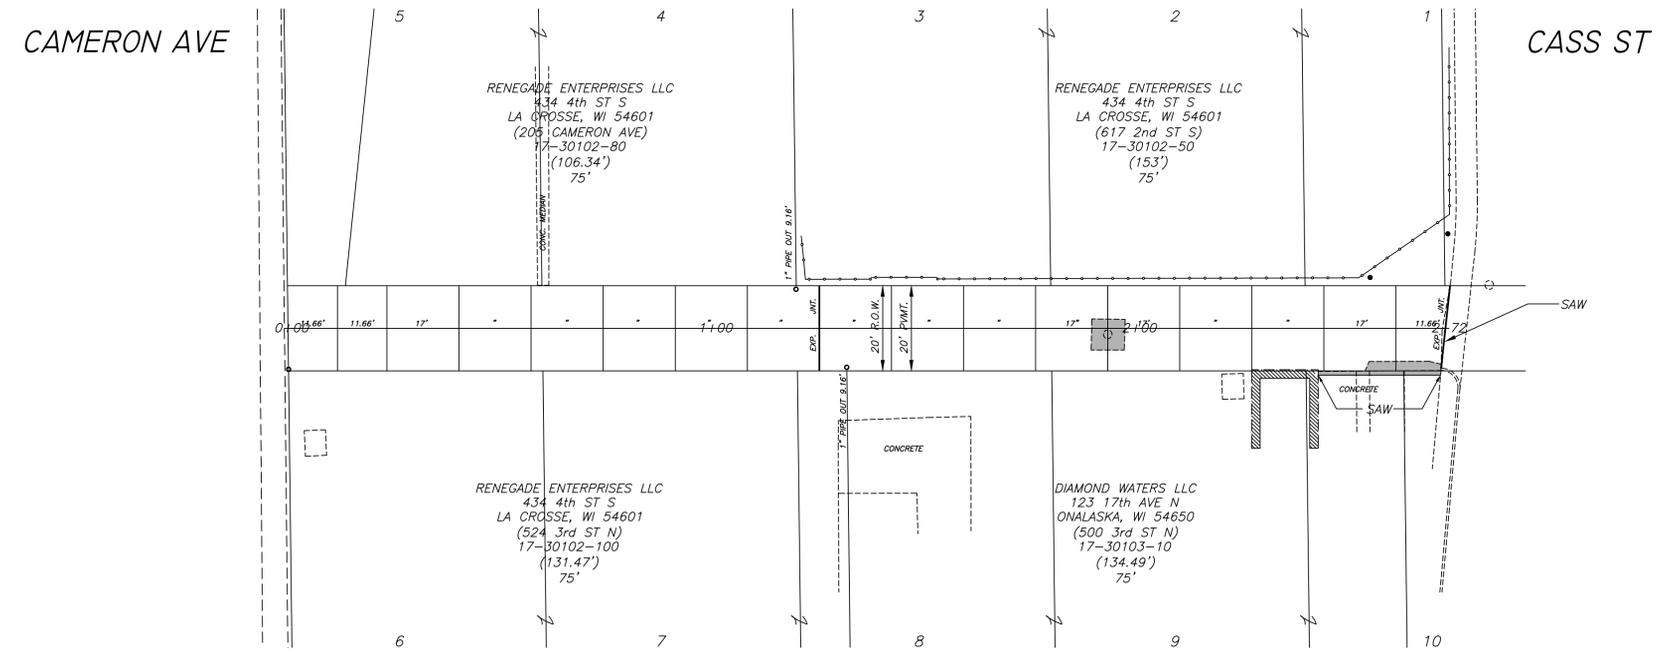

QUANTITIES	
605 SQ. YD.	6" CONCRETE ALLEY PAVEMENT
30 SQ. FT.	6" CONCRETE D/W
1 L.S.	EROSION CONTROL
1 L.S.	TRAFFIC CONTROL
REMOVAL	
60 SQ. FT.	CONCRETE (ANY DEPTH)
50 LIN. FT.	CONCRETE SAWING

NOTE
CONTRACTOR IS TO VERIFY LOCATION OF ALL UTILITIES
PRIOR TO ANY CONSTRUCTION

BENCHMARKS	
TOP NUT OF HYDRANTS	
CAMERON ST & 2nd ST	657.56
CASS ST & 2nd ST	656.00

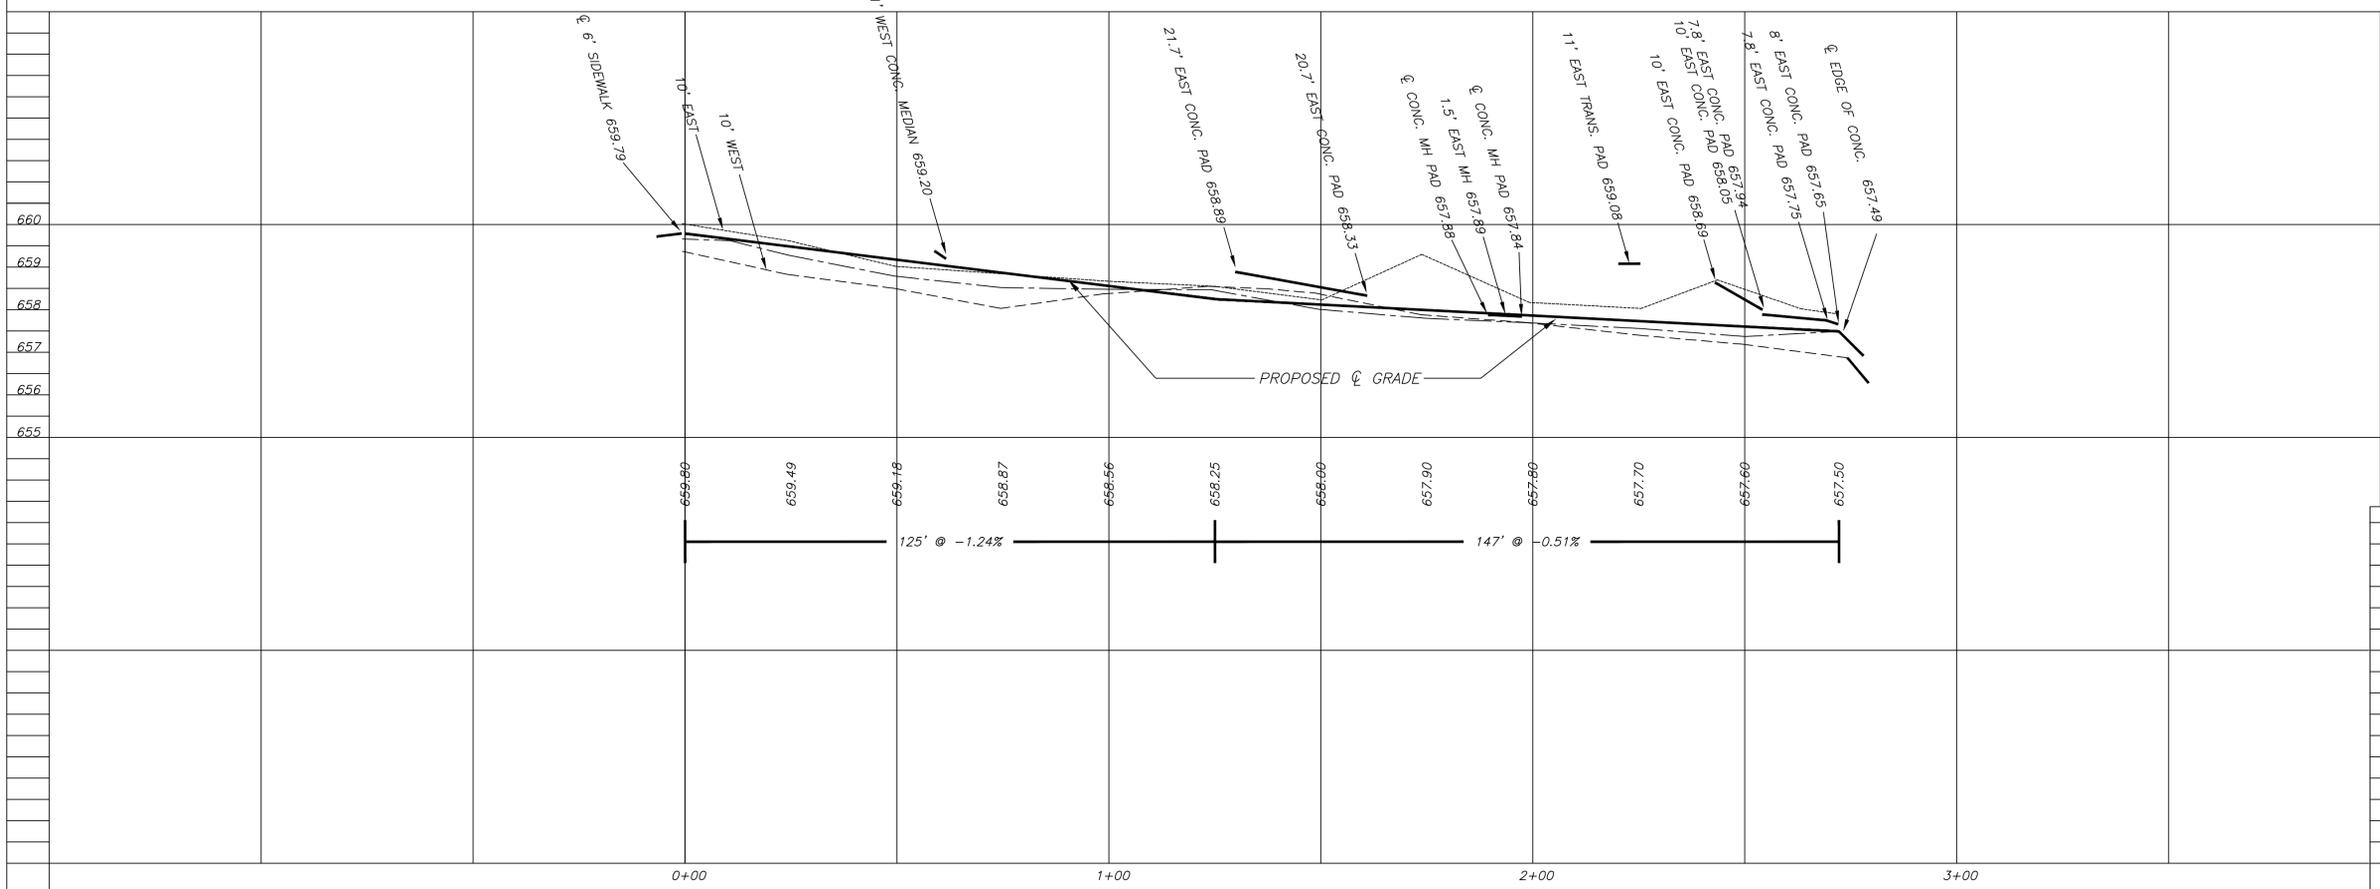


EDF # 20-007	DWG NAME: cameron-cass_2-3.dwg		
PROJECT No.	2020 CONCRETE ALLEY PAVING ALLEY #2		
LOCATION	CAMERON AVE to CASS ST between 2nd ST & 3rd ST		
RESOLUTION	DATE		
ENGINEERING DEPT. City of La Crosse, Wis.			
FIELD BOOK	SURVEYED	BY	DATE
NUMBER	DRAWN	PRELIMINARY	BFM 05/2020
	CHECKED	FINAL	BFM 05/2020
	DESIGNED		MAG 06/2020
	REVISIONS		SMD 05/2020
PAGE			
SHEET NO. 3	TOTAL SHEETS 8		

HEALY & ANDERSON'S ADDN BLK 10



ELEVATIONS SHOWN ARE
NAVD 88

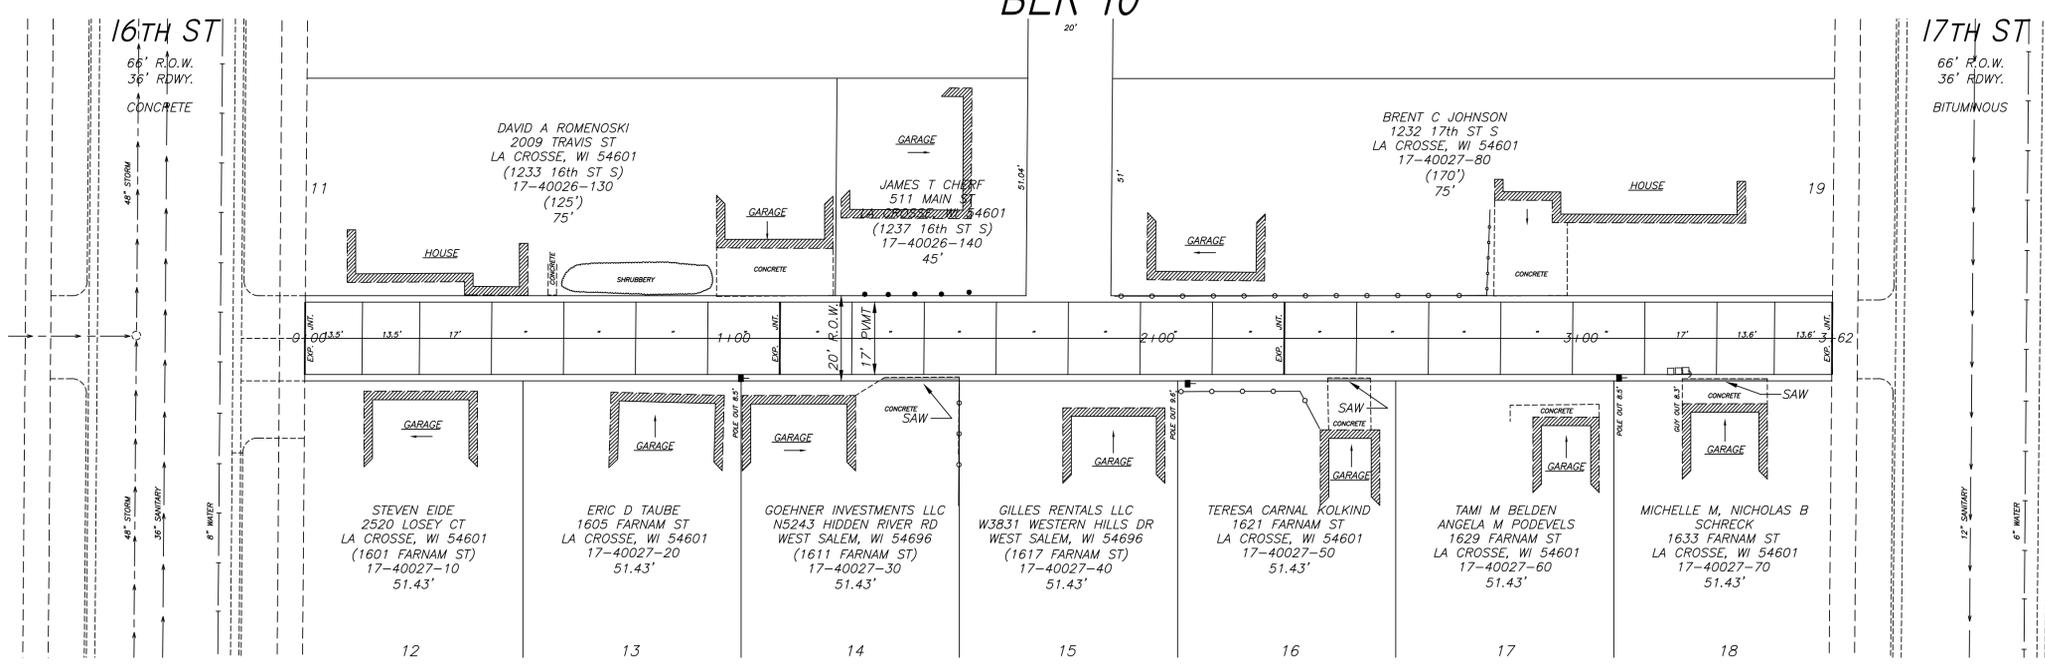

QUANTITIES

- 684 SQ. YD. 6" CONCRETE ALLEY PAVEMENT
- 60 SQ. FT. 6" CONCRETE D/W
- 1 L.S. EROSION CONTROL
- 1 L.S. TRAFFIC CONTROL


REMOVAL

- 25 SQ. FT. CONCRETE (ANY DEPTH)
- 41 LIN. FT. CONCRETE SAWING

NOTE
CONTRACTOR IS TO VERIFY LOCATION OF ALL UTILITIES PRIOR TO ANY CONSTRUCTION

BENCHMARKS
TOP NUT OF HYDRANTS

16th ST S & FARNAM ST	670.82
17th ST S & FARNAM ST	670.39

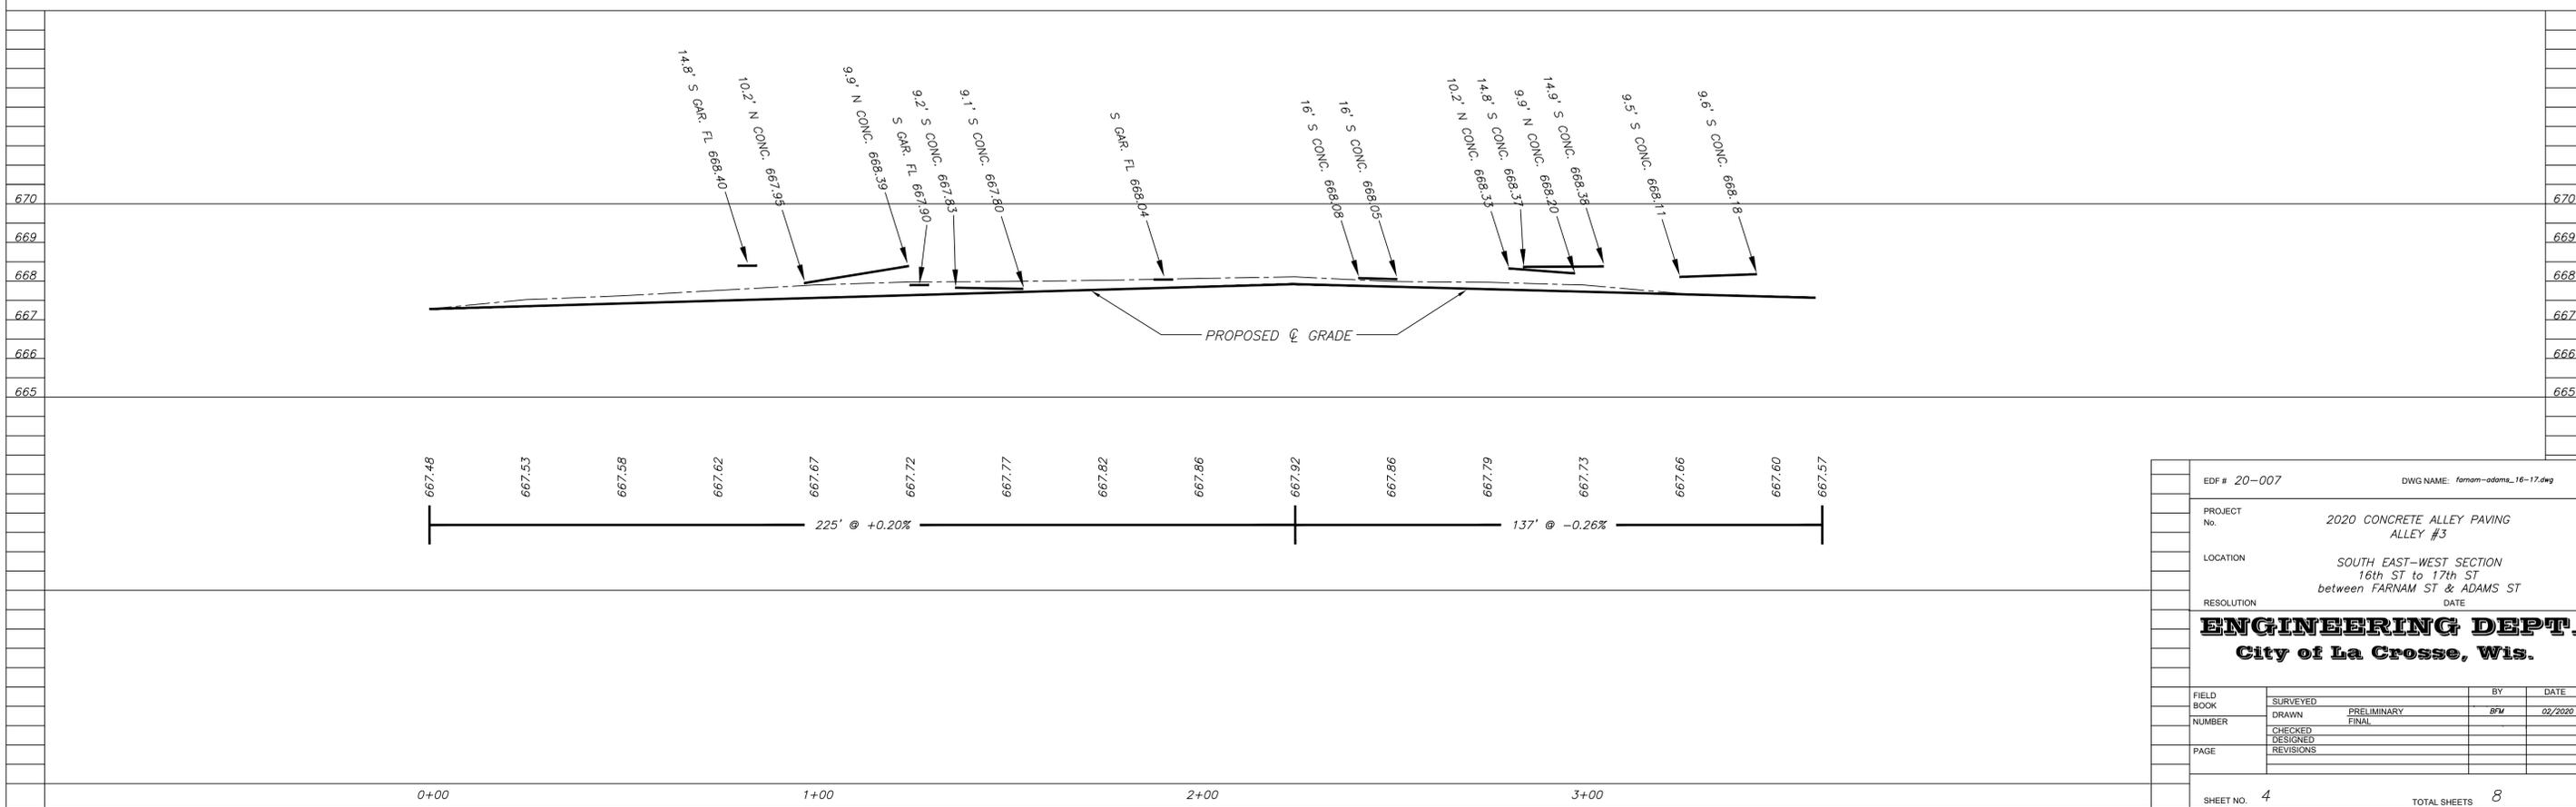


EDF # 20-007	DWG NAME: farnam-adams_16-17.dwg		
PROJECT No.	2020 CONCRETE ALLEY PAVING ALLEY #3		
LOCATION	SOUTH EAST-WEST SECTION 16th ST to 17th ST between FARNAM ST & ADAMS ST		
RESOLUTION	DATE		
ENGINEERING DEPT. City of La Crosse, Wis.			
FIELD BOOK	SURVEYED	BY	DATE
NUMBER	DRAWN	PRELIMINARY	BM
	CHECKED	FINAL	02/2020
	DESIGNED		
	REVISIONS		
PAGE			
SHEET NO. 4	TOTAL SHEETS 8		



SCALE: 1"=20' H
1"= 2' V

ELEVATIONS SHOWN ARE
NAVD 88


LOOMIS & HARVEY ADDN BLK I

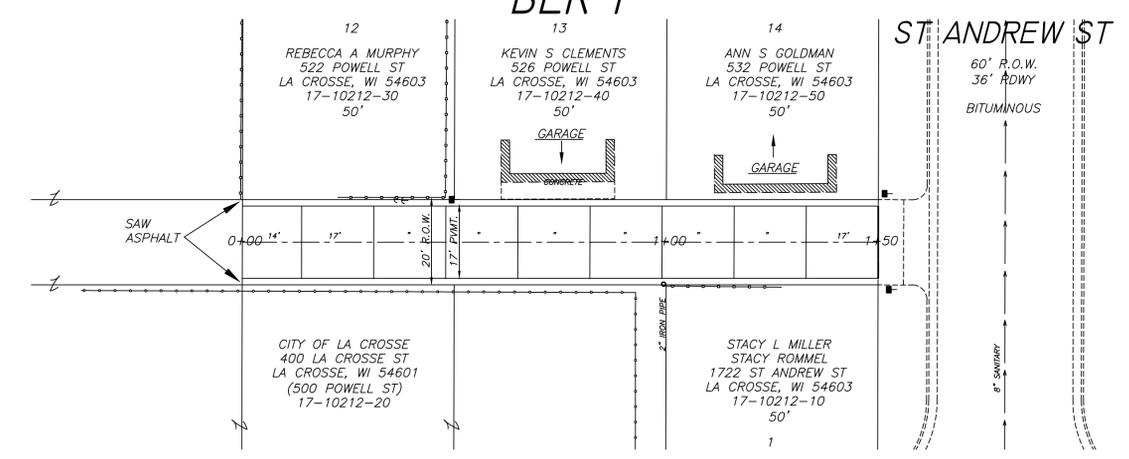

QUANTITIES	
284 SQ. YD.	6" CONCRETE ALLEY PAVEMENT
1 L.S.	EROSION CONTROL
1 L.S.	TRAFFIC CONTROL
REMOVALS	
20 SQ. FT.	ASPHALT PAVEMENT
20 LIN. FT.	ASPHALT SAWING

NOTE
CONTRACTOR IS TO VERIFY LOCATION OF ALL UTILITIES
PRIOR TO ANY CONSTRUCTION

BENCHMARKS	
TOP NUT OF HYDRANTS	
POWELL ST & RED CLOUD PARK	679.49
POWELL ST & ST ANDREW ST	678.04

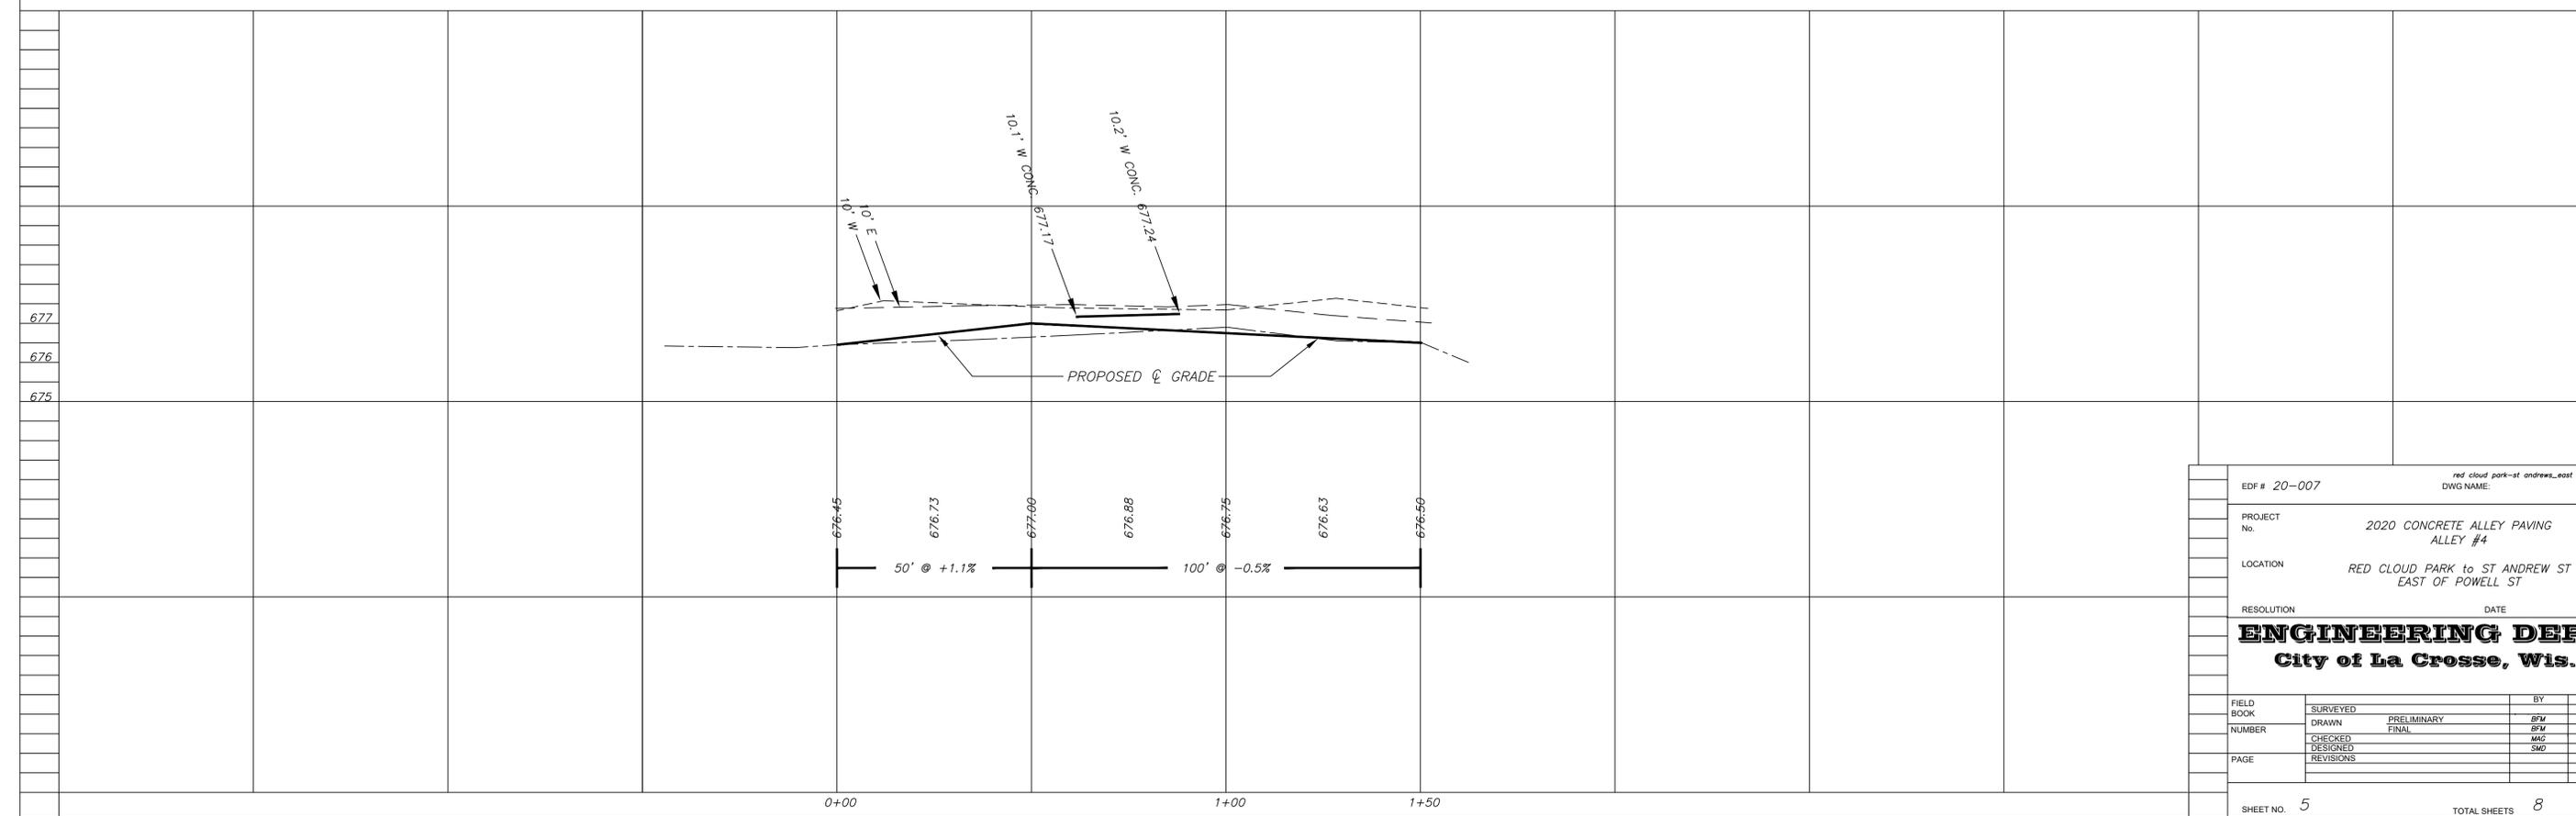

EDF # 20-007		red cloud park-st andrews_east of powell.dwg	
DWG NAME:			
PROJECT No.	2020 CONCRETE ALLEY PAVING ALLEY #4		
LOCATION	RED CLOUD PARK to ST ANDREW ST EAST OF POWELL ST		
RESOLUTION	DATE		
ENGINEERING DEPT.			
City of La Crosse, Wis.			
FIELD BOOK	SURVEYED	BY	DATE
NUMBER	DRAWN	PRELIMINARY	BFM 05/2020
	CHECKED	FINAL	BFM 02/2020
PAGE	DESIGNED		MAG 05/2020
	REVISIONS		SMD 05/2020
SHEET NO. 5		TOTAL SHEETS 8	