


**Front Elevation**  
SCALE: 1" = 5'-0"

30 YEAR ARCHITECTURAL SHINGLE  
SYNTHETIC UNDERLAYMENT  
1/2" ROOF SHEATHING  
1/2" ENERGY HEEL 12" GABLE OVERHANG  
8" SMARTBOARD FASCIA BOARD  
10" SMARTBOARD GABLE FRIEZE BOARD  
3/8" SMARTBOARD SOFFIT VENTED PANEL  
SMARTBOARD BOARD AND BATTEN SIDING  
4" SMARTBOARD CORNERBOARD  
12" SMARTBOARD FLOOR BAND BOARD  
8" SMARTBOARD HORIZONTAL SIDING  
6" GARAGE DOOR JAMB SURROUNDS  
STEEL CLAD GARAGE DOOR JAMBS  
MANUFACTURED STONE  
WRAP BREEZWAY BEAMS IN SMARTBOARD  
BREEZWAY CEILING FRAMED WITH 2X10 RAFTERS  
SLOPED CEILING IN BREEZWAY TO BE DETERMINED  
BREEZWAY COLUMNS TO BE DETERMINED.

BUILDER  
**DAVE RUDRUD**  
608 386 3751

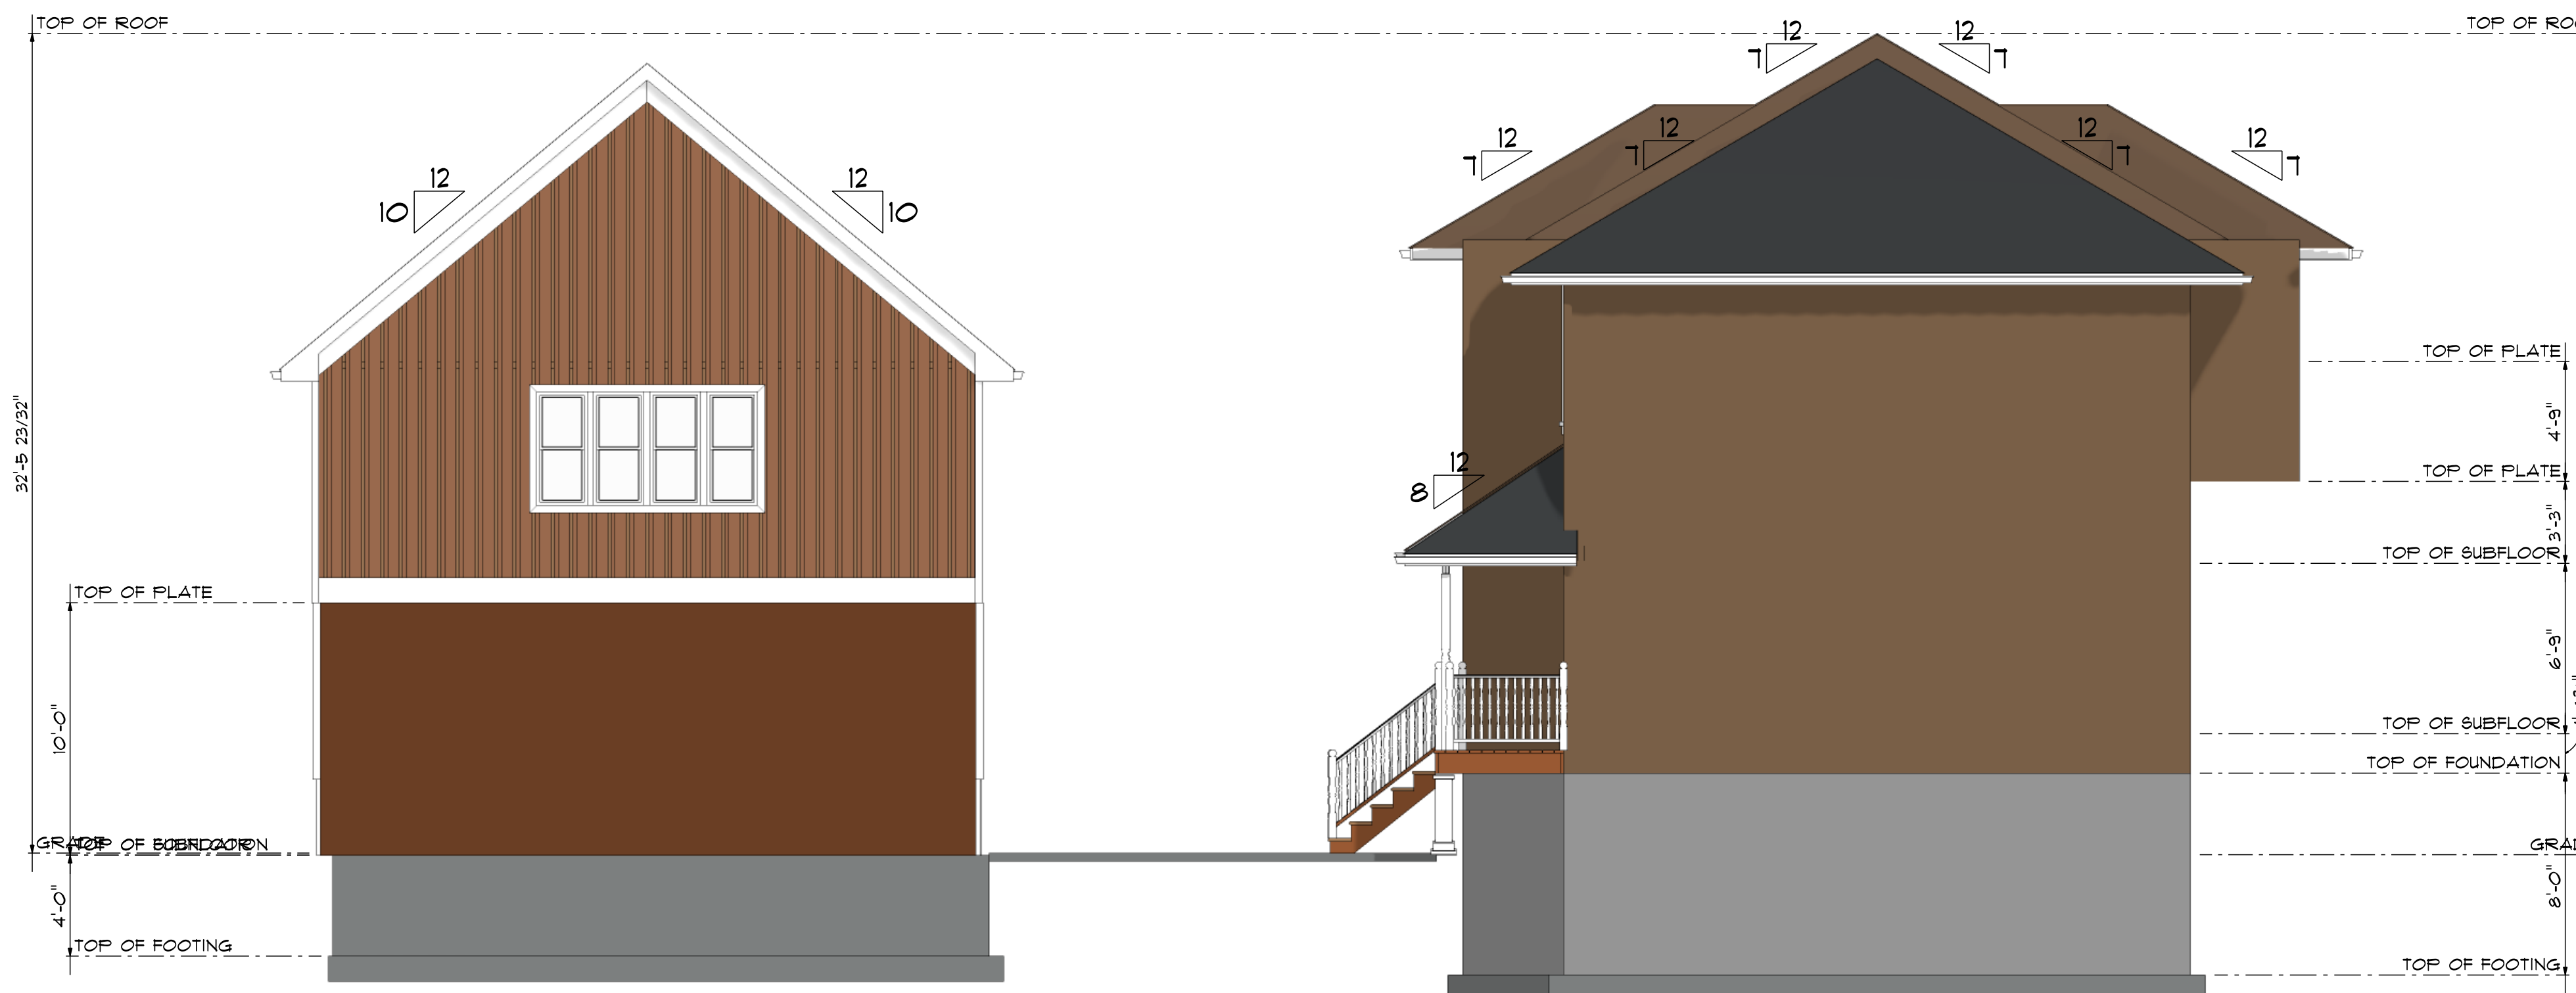

**NORTH ELEVATION**  
SCALE: 1" = 5'-0"

PLAN DATE, REVISIONS			
3	03.05.21	REVISIONS	KMG
2	01.13.21	FINALS	KMG
1	01.11.21	PRELIMINARY	KMG
NO.	DATE:	DESCRIPTION:	BY:

OWNER GREG GROB  
PROJECT # 012021-1  
ADDRESS: 1024 CASS ST  
LA CROSSE WI 54601

EMAIL:  
PHONE:

SHEET NUMBER

**A 6**

SHEET 5 OF 6

**ELEVATIONS**

FINAL PLANS