


PRELIMINARY 10/05/2017

1
A-5 MAIN LEVEL FLOOR PLAN

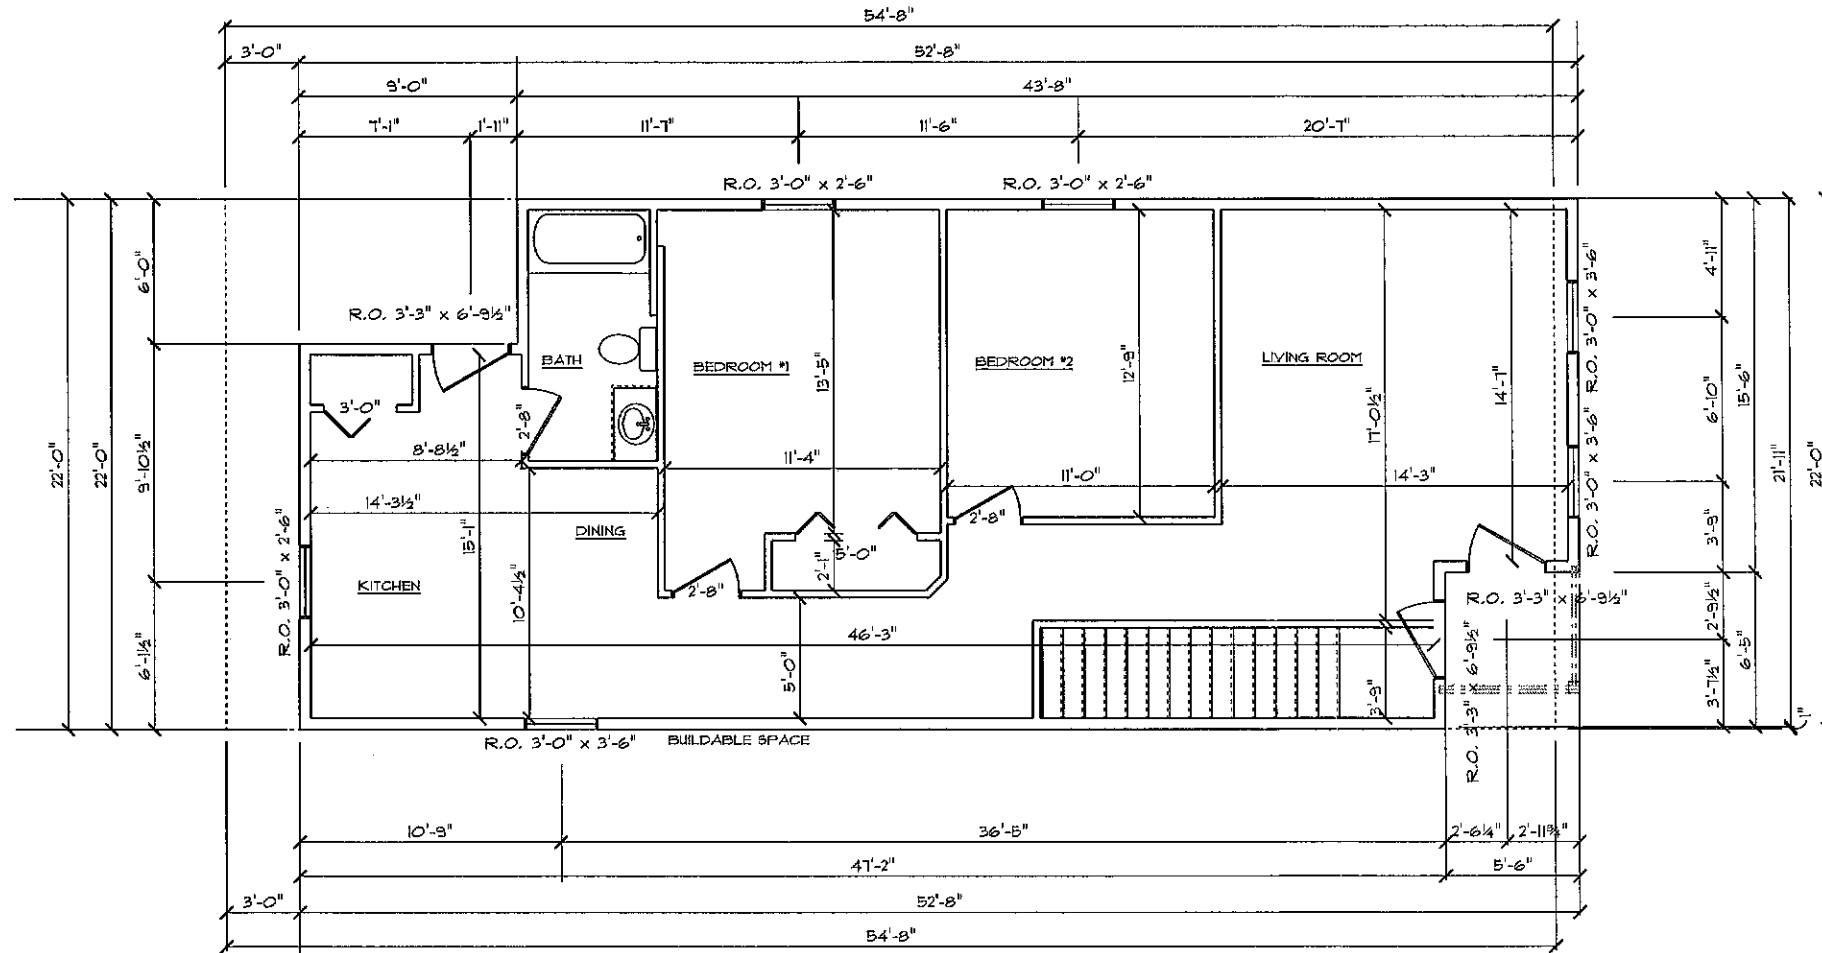

SPECIFICATIONS:
 TOTAL NUMBER OF GILL PLATES: 1
 FLOOR JOISTS: 11 1/8" I-JOIST
 FLOOR SHEATHING: 3/4" T&G OSB
 EXTERIOR WALLS:
 LOWER: 2x6 @ 16" O.C.
 MAIN: 2x6x 8'-1 1/8" @ 16" O.C.
 EXTERIOR WALL SHEATHING: 7/16" OSB
 HOUSEWRAP: "TYVEK" HOUSEWRAP
 ROOF FRAMING: ENGINEERED TRUSSES @ 24" O.C.
 W/ 1" ENERGY HEELS
 ROOF SHEATHING: 15/32" OSB
 ROOF FELT: 15# FELT
 ROOF INSULATION: R-50 BLOWN IN FIBERGLASS
 WINDOWS:
 LoE DUALPANE W/ ARGON
 EXTERIOR HOUSE DOORS:
 THERMA TRU STEEL DOORS

UNLESS OTHERWISE NOTED:
 HEADER HEIGHTS
 8'-1 1/8" WALLS 6'-9 3/8"

NOTE:
 DO NOT USE CABINETS ON PLAN
 FOR REFERENCE. USE SEPARATE
 CABINET PRINTS.

POCKET DOOR R.O.'S
 2'-0" X 6'-8" = 4'-2" X 1'-0 1/4"
 2'-4" X 6'-8" = 4'-10" X 1'-0 1/4"
 2'-6" X 6'-8" = 5'-2" X 1'-0 1/4"
 2'-8" X 6'-8" = 5'-6" X 1'-0 1/4"
 3'-0" X 6'-8" = 6'-2" X 1'-0 1/4"
 FRENCH DOOR R.O.'S
 2'-2 1/2" X 6'-8" = 5'-3" X 82 1/2"
 2'-2 1/2" X 6'-8" = 5'-7" X 82 1/2"



N5566 FRONTAGE RD.
 ONALASKA, WI 54680
 608-781-3900

IMPORTANT NOTE:
 IT IS AGREED THAT ALTHOUGH EVERY EFFORT HAS BEEN MADE IN PREPARING AND CHECKING THESE PLANS FOR ACCURACY, THE GENERAL CONTRACTOR/OWNER MUST REVIEW ALL DIMENSIONS, DETAILS AND NOTES BEFORE CONSTRUCTION. THE CONTRACTOR/OWNER WILL BE RESPONSIBLE FOR ANY DISCOVERED DISCREPANCIES.
 IT IS UNDERSTOOD THAT THE WISCONSIN UNIFORM DWELLING CODE AND LAYOUT DRAWINGS FOR FLOOR AND ROOF TRUSSES SHALL TAKE FINAL PRECEDENCE OVER THESE ARCHITECTURAL PLANS.

17-090
 622 S 8TH STREET
 LA CROSSE, WI


DATE PRINTED: Friday, October 6, 2017

SCALE:
 1/8" = 1'-0"
 DRAWN BY: J.B.
 SHEET #


A-5

PRELIMINARY 10/05/2017

1
A-6 UPPER LEVEL FLOOR PLAN

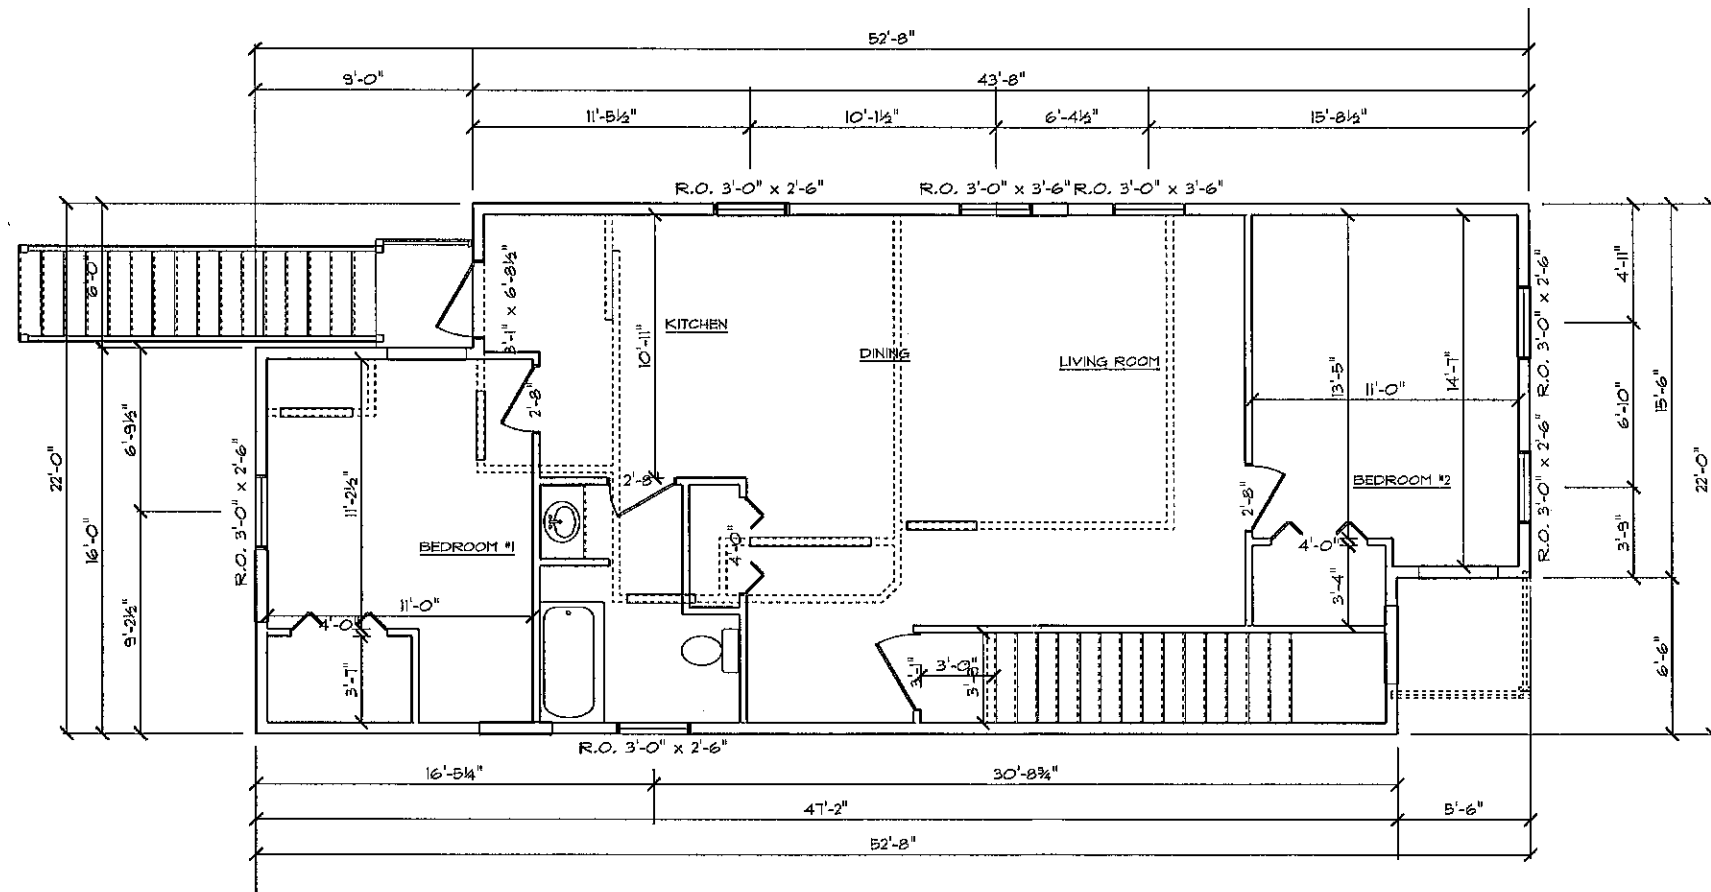

NAME	AREA
UPPER LEVEL FIN	1068.9 sq ft.

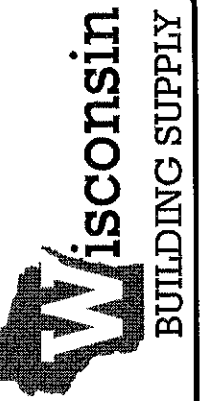

N5566 FRONTAGE RD.
ONALASKA, WI 54680
608-781-3900

IMPORTANT NOTE:
IT IS AGREED THAT ALTHOUGH EVERY EFFORT HAS BEEN MADE IN PREPARING AND CHECKING THESE PLANS FOR ACCURACY, THE GENERAL CONTRACTOR/OWNER MUST REVIEW ALL DIMENSIONS, DETAILS AND NOTES BEFORE BEGINNING ANY CONSTRUCTION AND IS HEREBY HELD RESPONSIBLE FOR ANY DISCOVERED DISCREPANCIES.
IT IS UNDERSTOOD THAT THE WISCONSIN UNIFORM BUILDING CODE AND LAYOUT DRAWINGS FOR FLOOR AND ROOF TRUSSES SHALL TAKE FINAL PRECEDENCE OVER THESE ARCHITECTURAL PLANS.

17-090
622 S 8TH STREET
LA CROSSE, WI

DATE PRINTED: Friday, October 6, 2017

SCALE:
1/8" = 1'-0"

DRAWN BY: J.B.

SHEET *

A-6

