




1 RIGHT ELEVATION
A-1

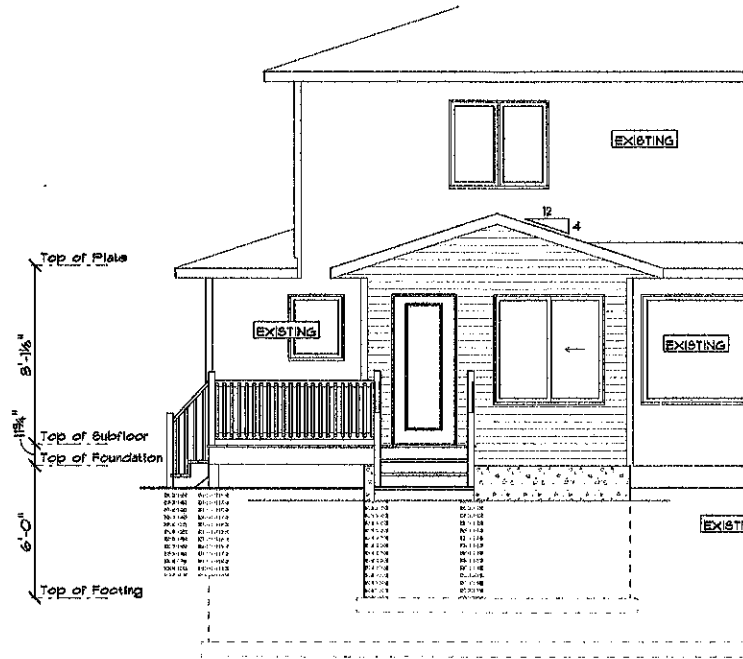


2 REAR ELEVATION
A-1

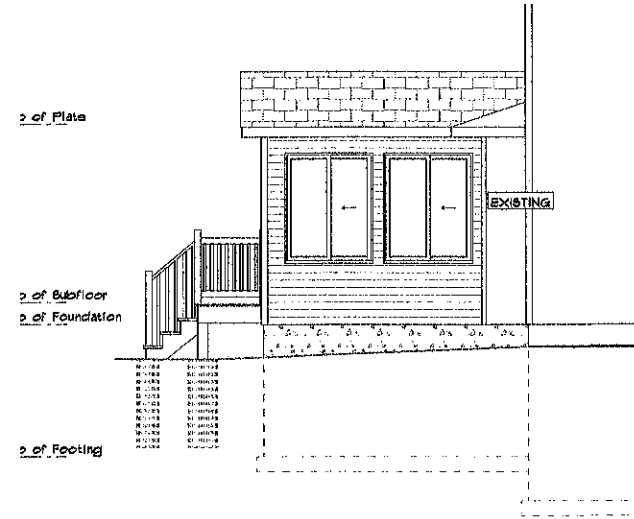


3 LEFT ELEVATION
A-1

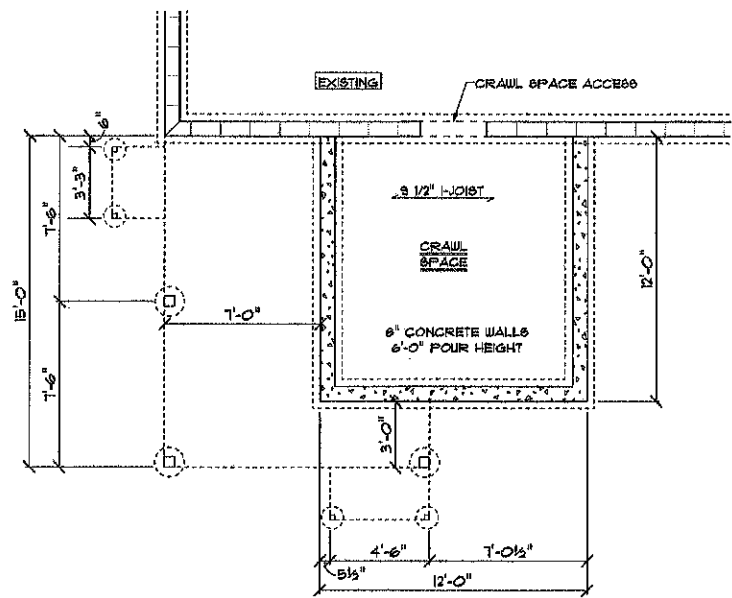

4 FOUNDATION PLAN
A-1

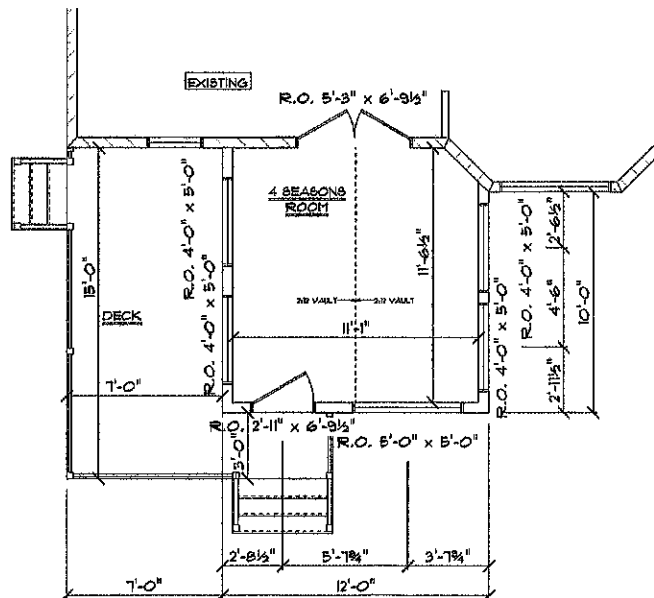


5 MAIN LEVEL FLOOR PLAN
A-1

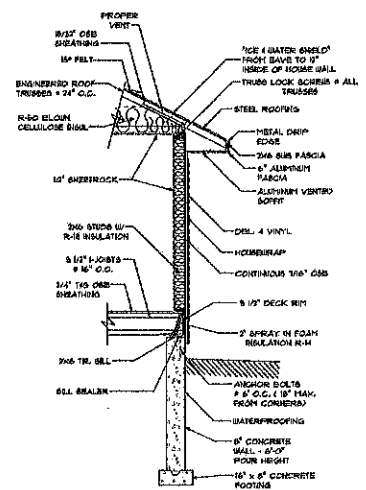

6 SECTION
A-1

REV 6/8/18

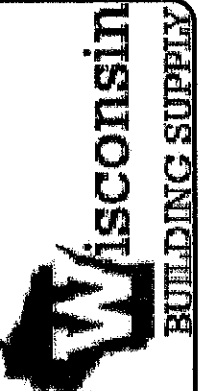

85566 FRONTAGE RD.
ONALASKA, WI 54650
608-781-3900

IMPORTANT NOTE:
IT IS AGREED THAT ALTHOUGH EVERY EFFORT HAS BEEN MADE IN PREPARING AND CHECKING THESE DRAWINGS, THE ARCHITECT ASSUMES NO LIABILITY FOR OMISSIONS, ERRORS, AND INADEQUACIES. THE CONTRACTOR SHALL BE RESPONSIBLE FOR ALL CONSTRUCTION DETAILS AND SHALL BE RESPONSIBLE FOR ANY UNCOVERED DISCREPANCIES. IT IS UNDERSTOOD THAT THE CONTRACTOR SHALL BE RESPONSIBLE FOR OBTAINING ALL NECESSARY PERMITS AND FOR VERIFYING ALL DIMENSIONS AND LOCATIONS OF EXISTING CONDITIONS. THE CONTRACTOR SHALL TAKE FINAL PRECEDENCE OVER THESE ARCHITECTURAL PLANS.

18-052 PROFORMANCE CONST.
WICKERSHAM
LA CROSSE, WI
Friday, June 8, 2018
DATE PRINTED:

SCALE:
1/4" = 1'-0"
DRAWN BY: J.B.
SHEET #

A-1