



Note: Side porch to be eliminated to accommodate for lot sideyard setbacks.



NOTES

- 1) CONTRACTOR RESPONSIBLE FOR ALL STRUCTURAL SPECIFICATIONS AND TO VERIFY ALL DIMENSIONS
- 2) EXTERIOR WALLS DIM. @ 5 1/2"
- 3) INTERIOR WALLS DIM. @ 3 1/2"
- 4) FIRST FLOOR WALLS = 8'-1 1/8"
- 5) SECOND FLOOR WALLS = 8'-1 1/8"

KIRCHNER CUSTOM BUILDERS	
DRAWN BY L. METTLER	DATE 2-10-15
SCALE 1/4" = 1'-0"	REV. 2-26-15
ELEVATIONS	
THE DRAWING BOARD	A-1

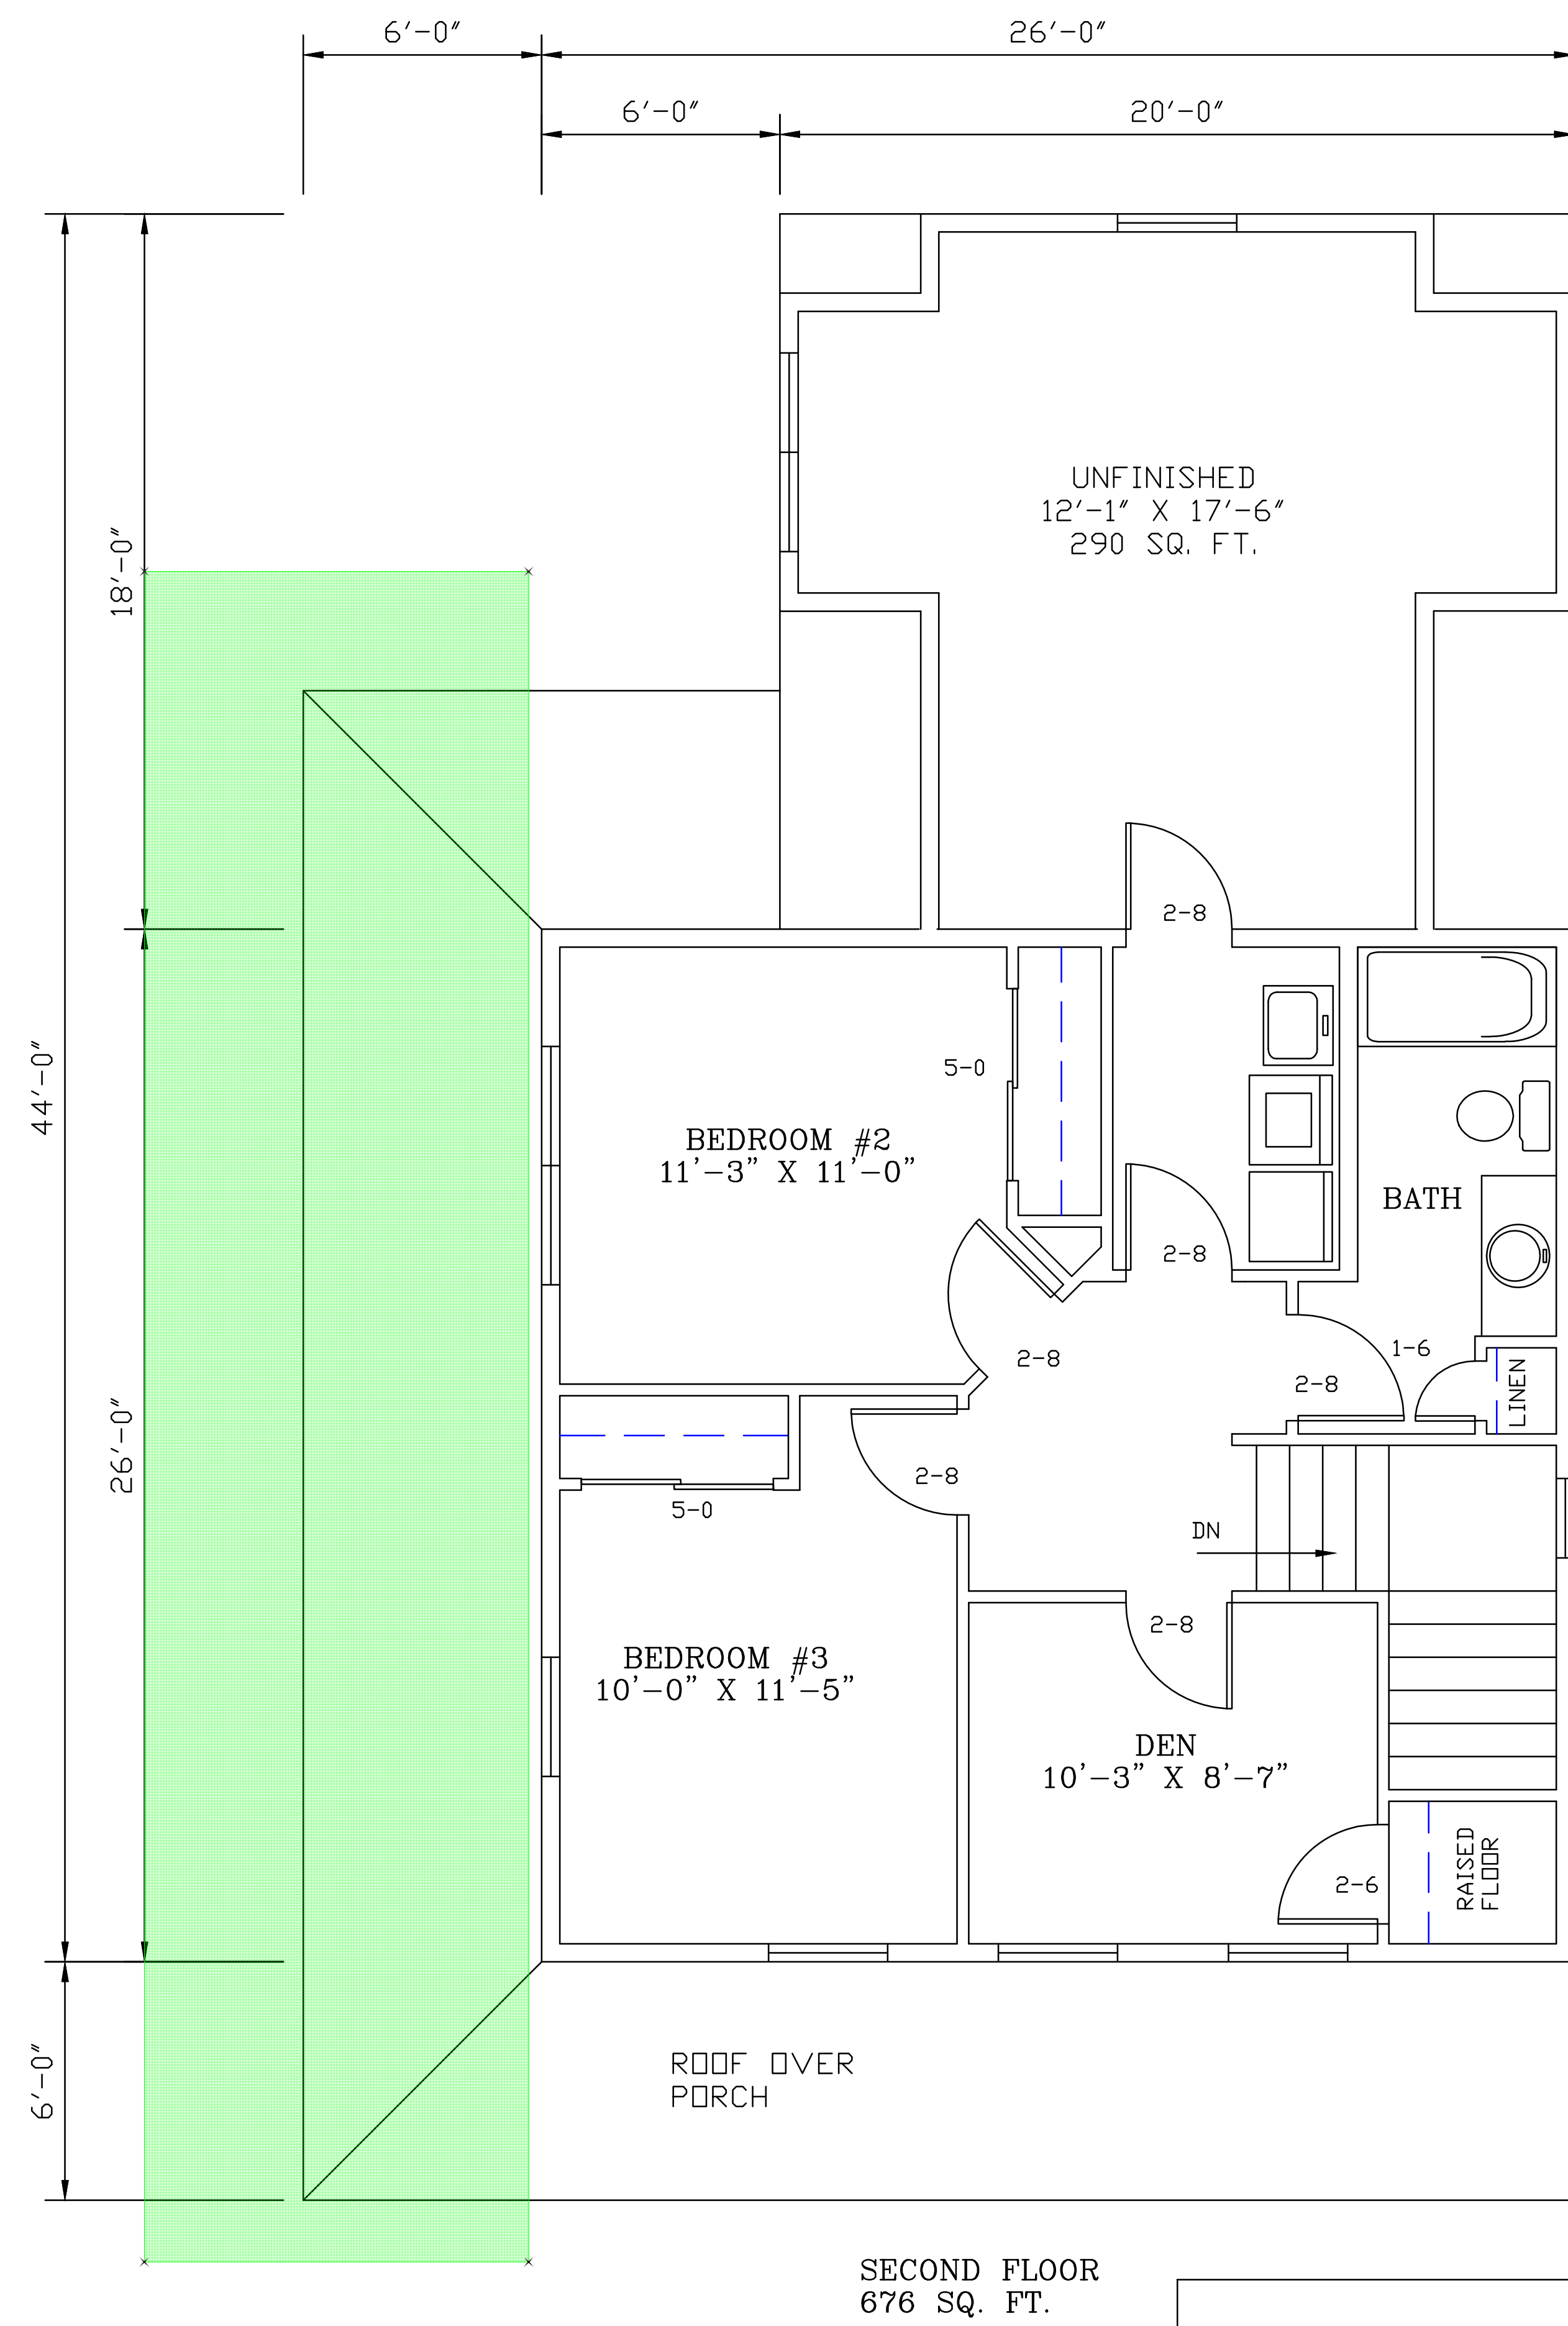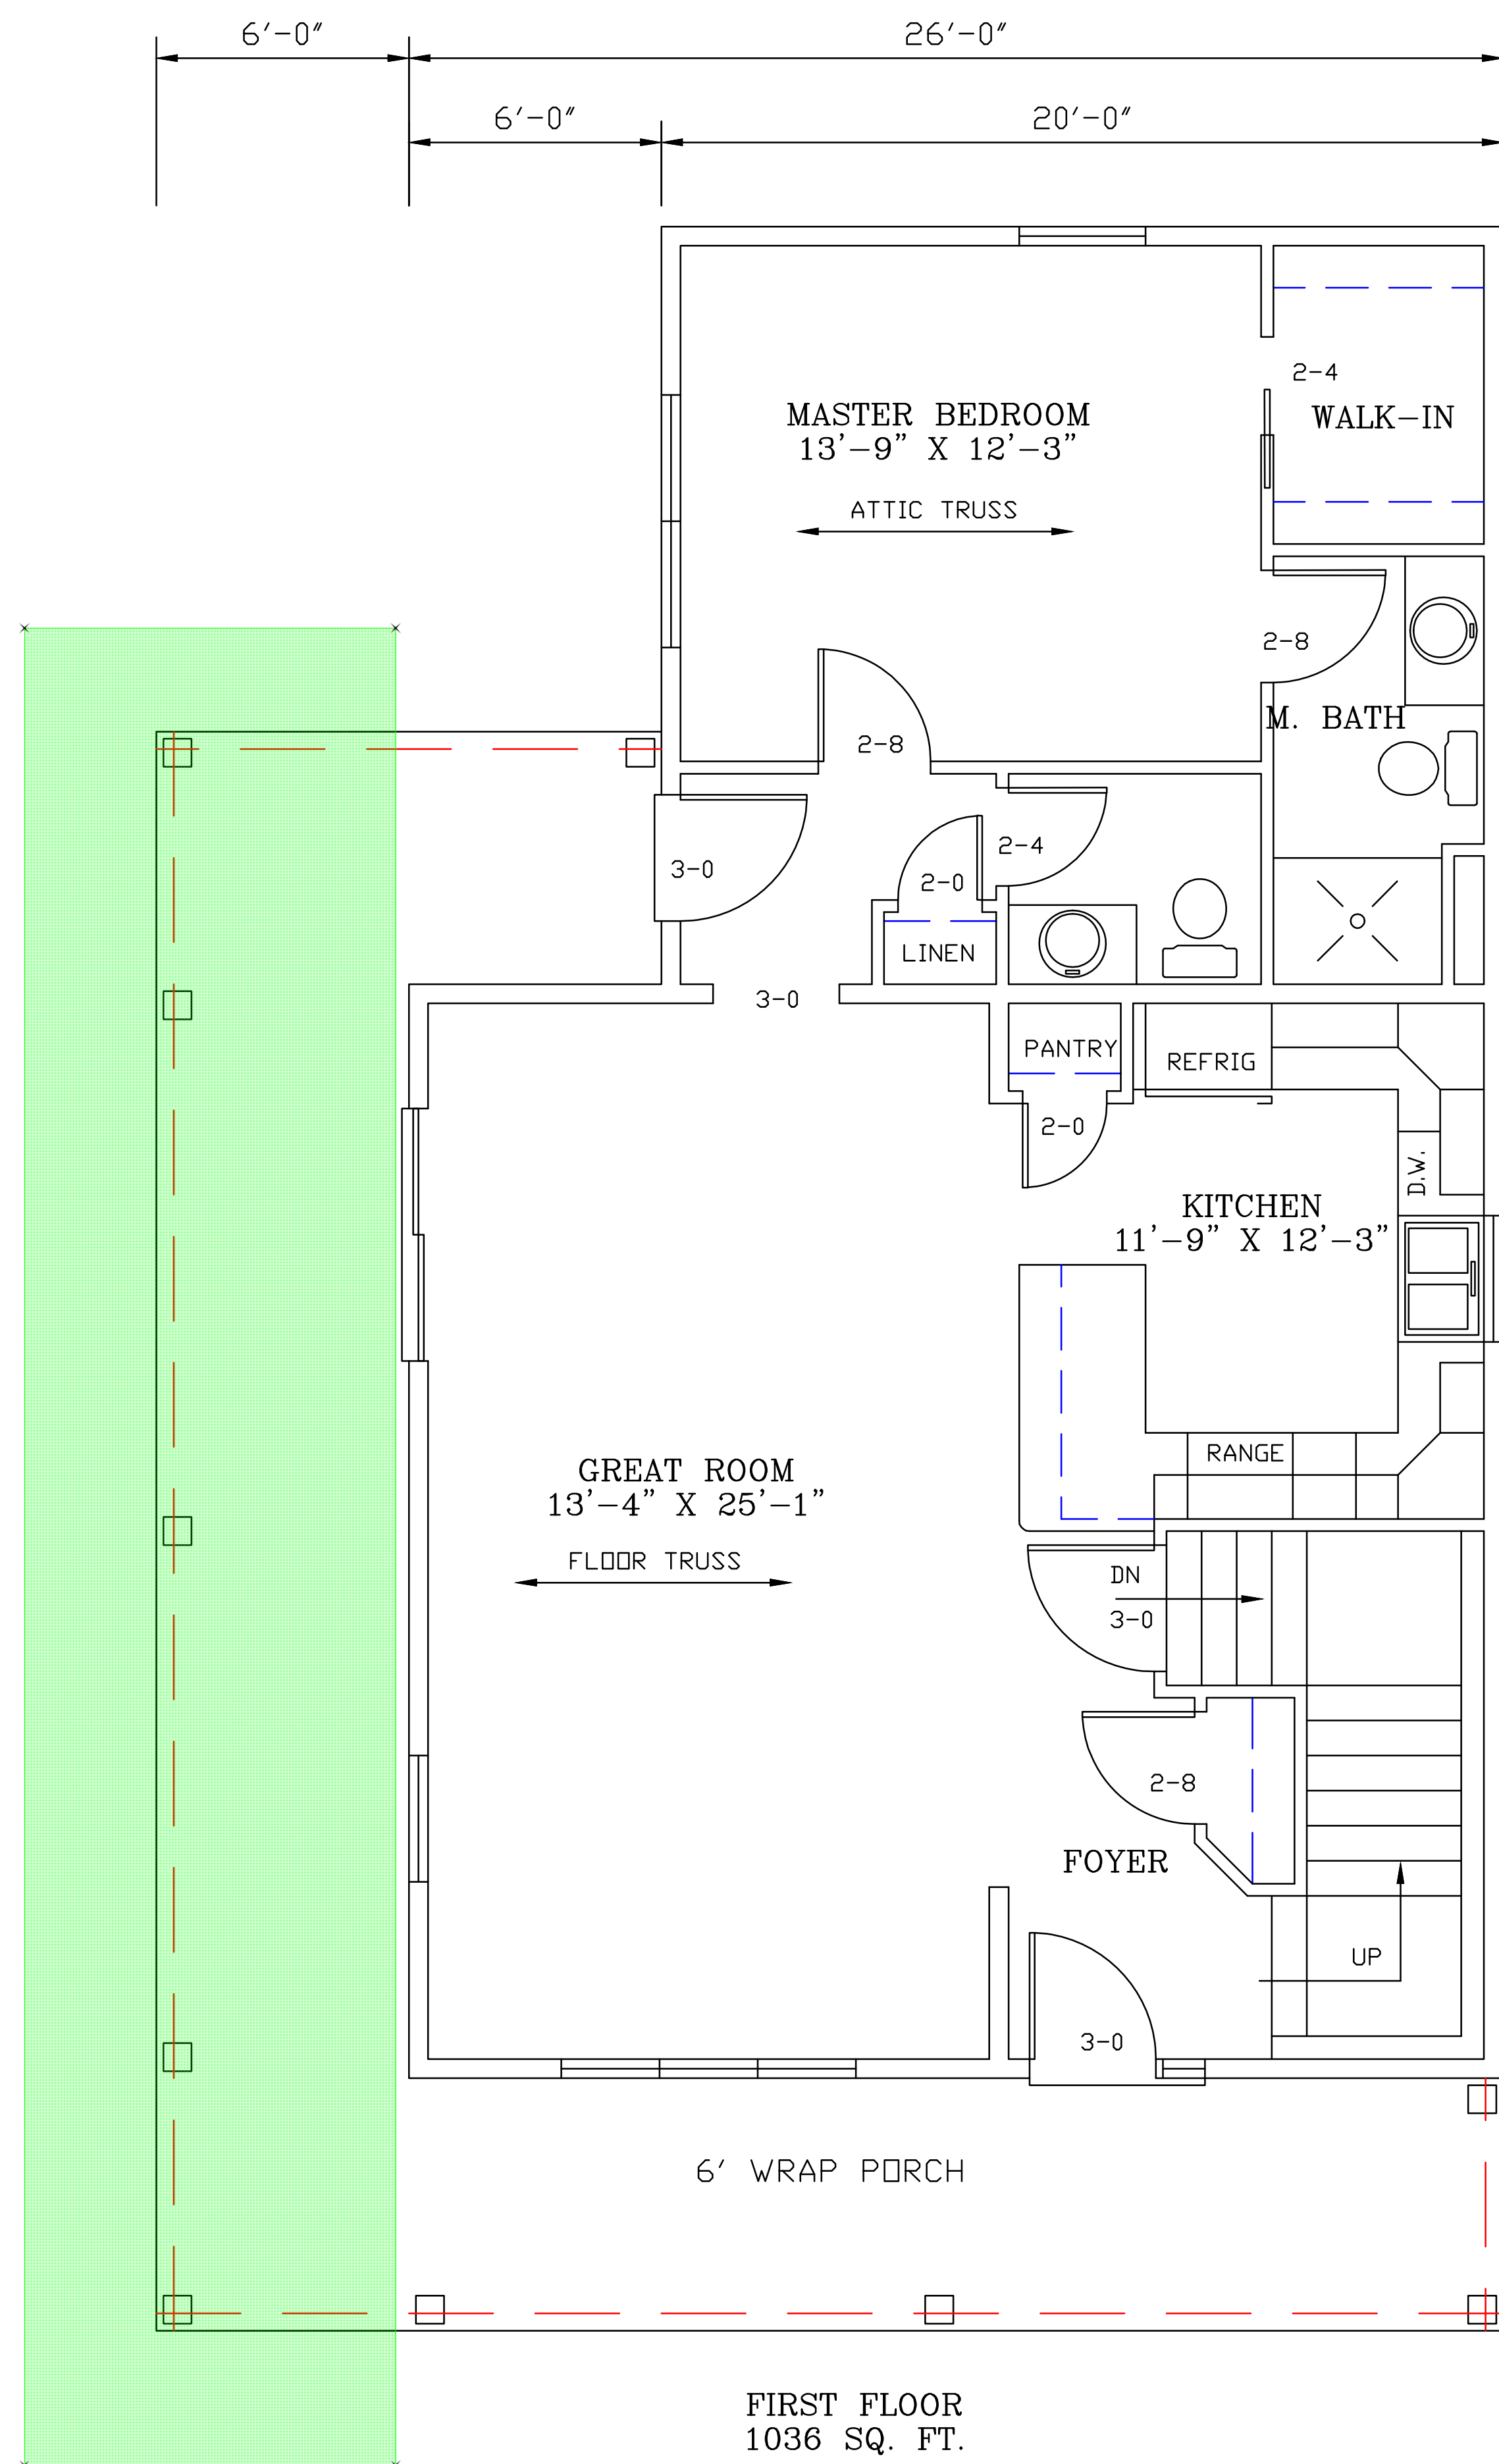

Note: Side porch to be eliminated to accomodate for lot sideyard setbacks.

NOTES

- 1) CONTRACTOR RESPONSIBLE FOR ALL STRUCTURAL SPECIFICATIONS AND TO VERIFY ALL DIMENSIONS
- 2) EXTERIOR WALLS DIM. @ 5 1/2"
- 3) INTERIOR WALLS DIM. @ 3 1/2"
- 4) FIRST FLOOR WALLS = 8'-1 1/8"
- 5) SECOND FLOOR WALLS = 8'-1 1/8"

KIRCHNER CUSTOM BUILDERS	
DRAWN BY L. METTLER	DATE 2-10-15
SCALE 1/4" = 1'-0"	REV. 2-26-15
FLOOR PLANS	
THE DRAWING BOARD	A-2