

On State Highway?
 Yes No

**REVOCABLE OCCUPANCY/
 STREET PRIVILEGE PERMIT APPLICATION**
 City of La Crosse Legal Department - Phone: (608)789-7511
 http://www.cityoflacrosse.org

Permit Number:
 # _____

APPLICANT
 Name: Matt Garves Company Name: La Crosse Sign Group
 Address: 1450 Oak Forest Dr City: Onalaska State: WI Zip: 54650
 Phone #: (608) 781-1450 Cell #: () Fax #: (608) 781-1451
 Email: matt.garves@lacrossesign.com

PROPERTY OWNER *If different from applicant
 Name: Liz Haywood Company Name: People's Food Co-Op
 Address: 315 5th Ave S City: La Crosse State: WI Zip: 54601
 Phone #: (608) 784-5798 Cell #: () Fax #: ()
 Email: liz.haywood@pfc.coop

ENCROACHMENT TYPE (Check one):

<input checked="" type="checkbox"/> AWNING/ON-PREMISE SIGN/OVERHEAD HEATER/CANOPY	<input type="checkbox"/> OUTDOOR DINING AREA
<input type="checkbox"/> FIRE ESCAPE/ RESCUE PLATFORM/BALCONY	<input type="checkbox"/> AESTHETIC APPURTENANCE
<input type="checkbox"/> VENDING MACHINE/NEWSBOX	<input type="checkbox"/> GROUNDWATER MONITORING WELL
<input type="checkbox"/> UNDERGROUND WIRES AND INFRASTRUCTURES	<input type="checkbox"/> BOATHOUSE/HOUSEBOAT
<input type="checkbox"/> AUTOMATIC IRRIGATION SYSTEM/SIDEWALK ENCROACHMENT	<input type="checkbox"/> OFF-PREMISE SIGN
<input type="checkbox"/> OTHER: _____	

DESCRIPTION OF ENCROACHMENT/WORK TO BE PERFORMED:
awnings to overhang the sidewalk on the west elevation of the building.

Desired Start Date: 12/1/18
 Est. Completion Date: 12/15/18

CONTRACTOR/SIGN CO.: La Crosse Sign Group **PERSON IN CHARGE:** Matt Garves
 Phone #: (608) 781-1450 Cell #: () Fax #: (608) 781-1451

For timely review, City Ordinance requires that applications be submitted at least 45 days prior to the need for any encroachment. Notwithstanding approval of the application, a permit is not valid until it is signed, recorded and compliance with all other permit conditions is verified. All necessary permits from other City Departments must also be obtained before the encroachment can be installed/erected.


I authorize the applicant listed above to apply for a Street Privilege Permit through the City of La Crosse.

STATE OF WISCONSIN)
)SS.
 COUNTY OF LA CROSSE)
 Personally came before me this 15th day of October, 2018, the above named Elizabeth Haywood to me known to be the person(s) who executed the foregoing instrument and acknowledged the same.

Property Owner Signature: [Signature]
 A signed letter from the property owner or management company may be used in lieu of this signature **
 Signature of Property Owner must be notarized **

Tax Parcel ID #: 17-20035-60

Notary Public, La Crosse County, WI
 My commission expires: 07/26/2020

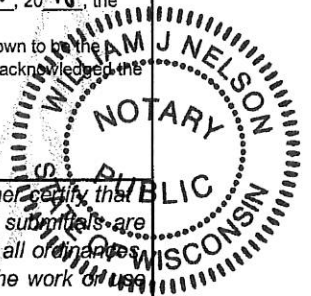


I certify that I have reviewed the Municipal Code and understand all that is related to this permit request. I further certify that I have the full authority to make the foregoing application; the information in the application and the required submittals are complete and correct; the Work or Use performed shall comply with all the laws of the State of Wisconsin, and all of its rules, regulations, policies, and special conditions of the City of La Crosse. The applicant agrees to perform the work covered by an approved permit with diligence and convenience to the public. After approval, applicant shall be responsible for obtaining any final documents and follow all procedures as defined in the City Municipal Code. Approval of this application is subject to the conditions that appear in the actual permit to be signed after approval is obtained.

Signature of Applicant: [Signature] Date: 11/15/18

Please return this completed application along with required information and fees noted on checklist to: City of La Crosse, Legal Department, 400 La Crosse Street, 6th Floor, La Crosse WI 54601. With questions please contact the Legal Department at (608)789-7511. You will then be given notice of when your request will be on the Board of Public Works agenda.

Approved By: _____ Approval Date: _____	Required items to be provided by Applicant	Gray Shaded Areas to be Completed by City Staff
	Scale drawing of encroachment <input type="checkbox"/> Legal Description <input type="checkbox"/> Certificate of Insurance <input type="checkbox"/> Initial Application Fee \$ _____ <input type="checkbox"/> Annual Permit Fee \$ _____ <input type="checkbox"/> All items due prior to approval	<input type="checkbox"/> Special Conditions of Approval Attached NON-REFUNDABLE ANNUAL PERMIT FEE \$ _____ Payable to City Treasurer (See fee schedule) Check # _____ Date Received: _____

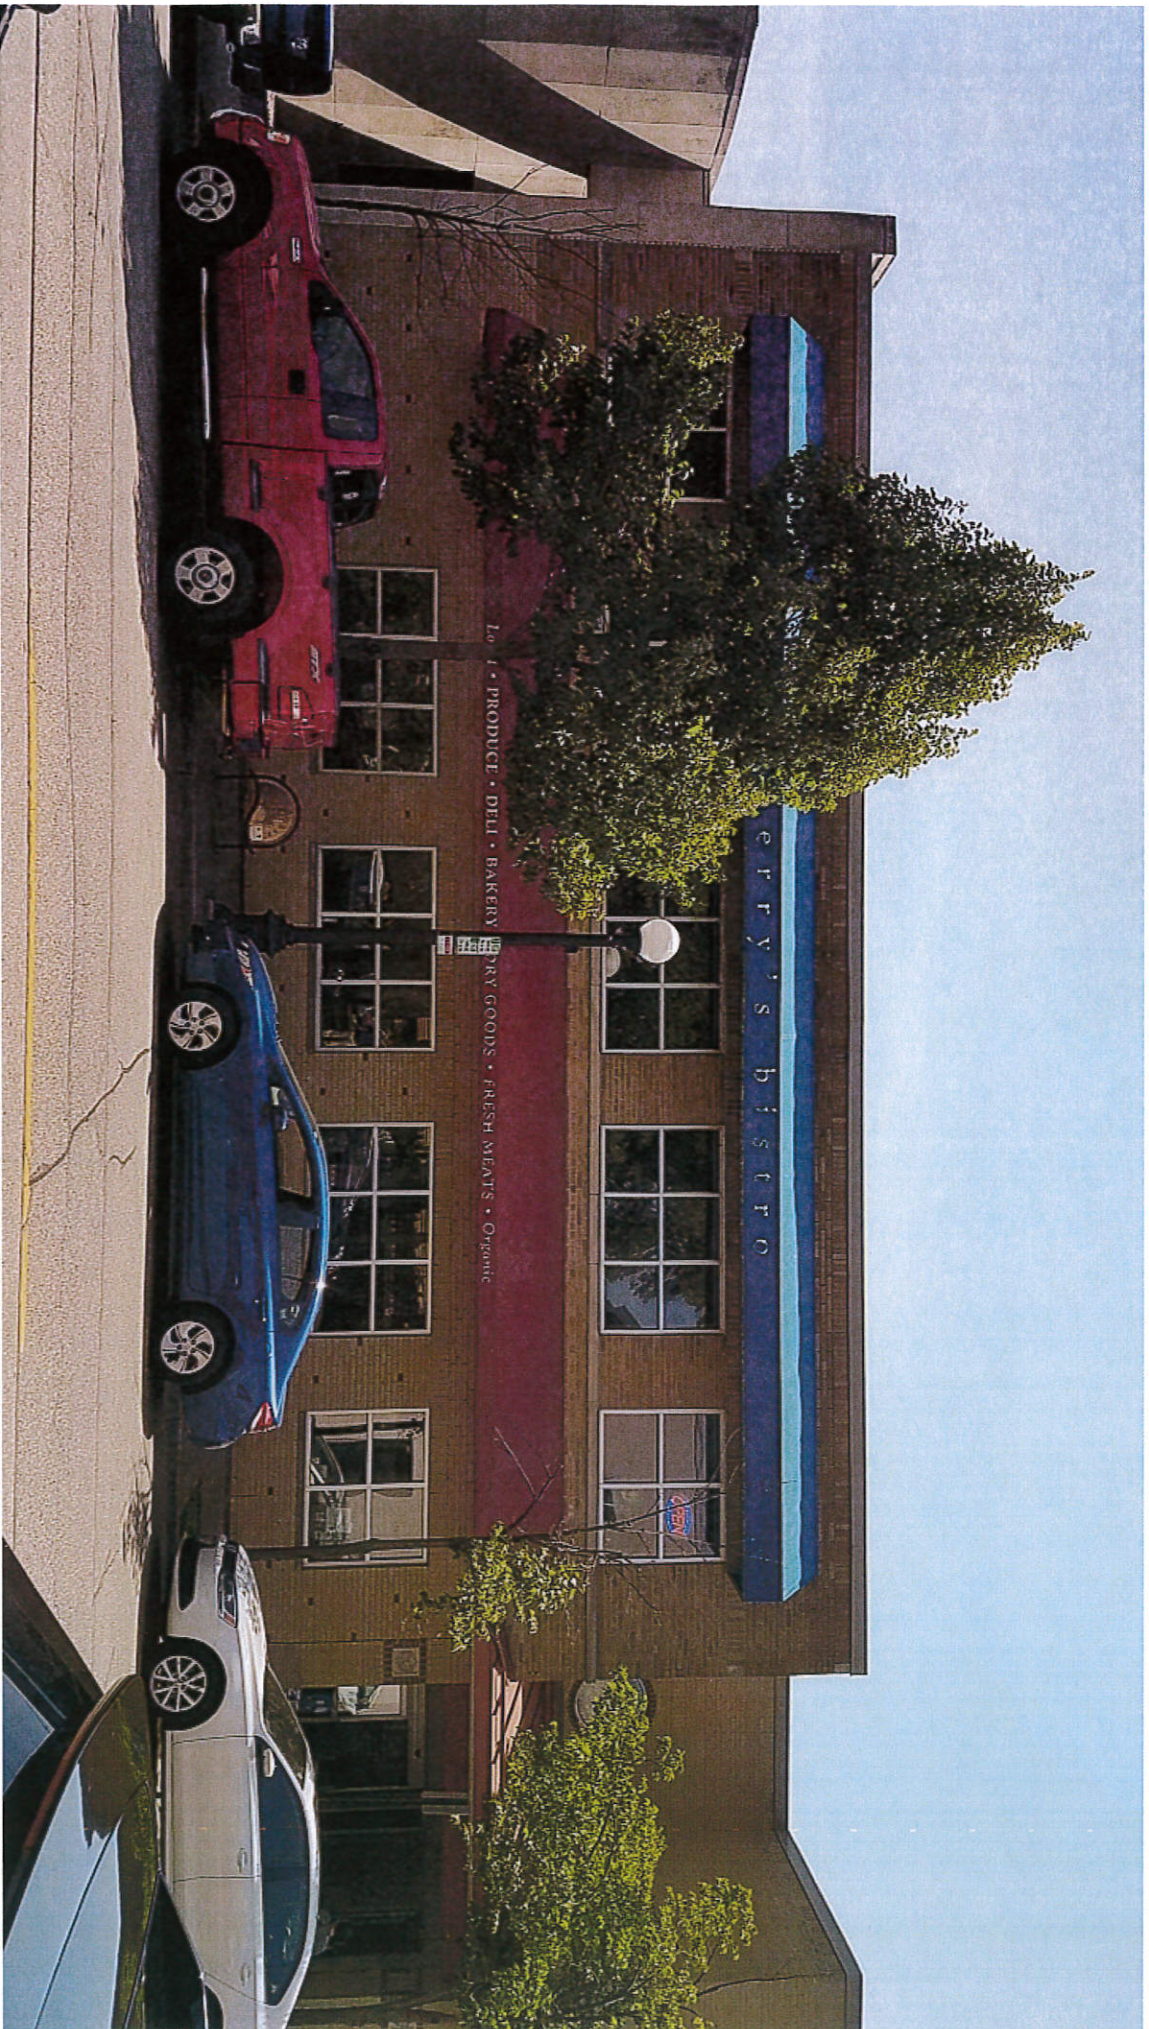


Perry's Bistrot

La. I • PRODUCE • DELI • BAKERY
PERRY GOODS • FRESH MEATS • Organic

CEA

A: Resurface Awnings - Western Elevation

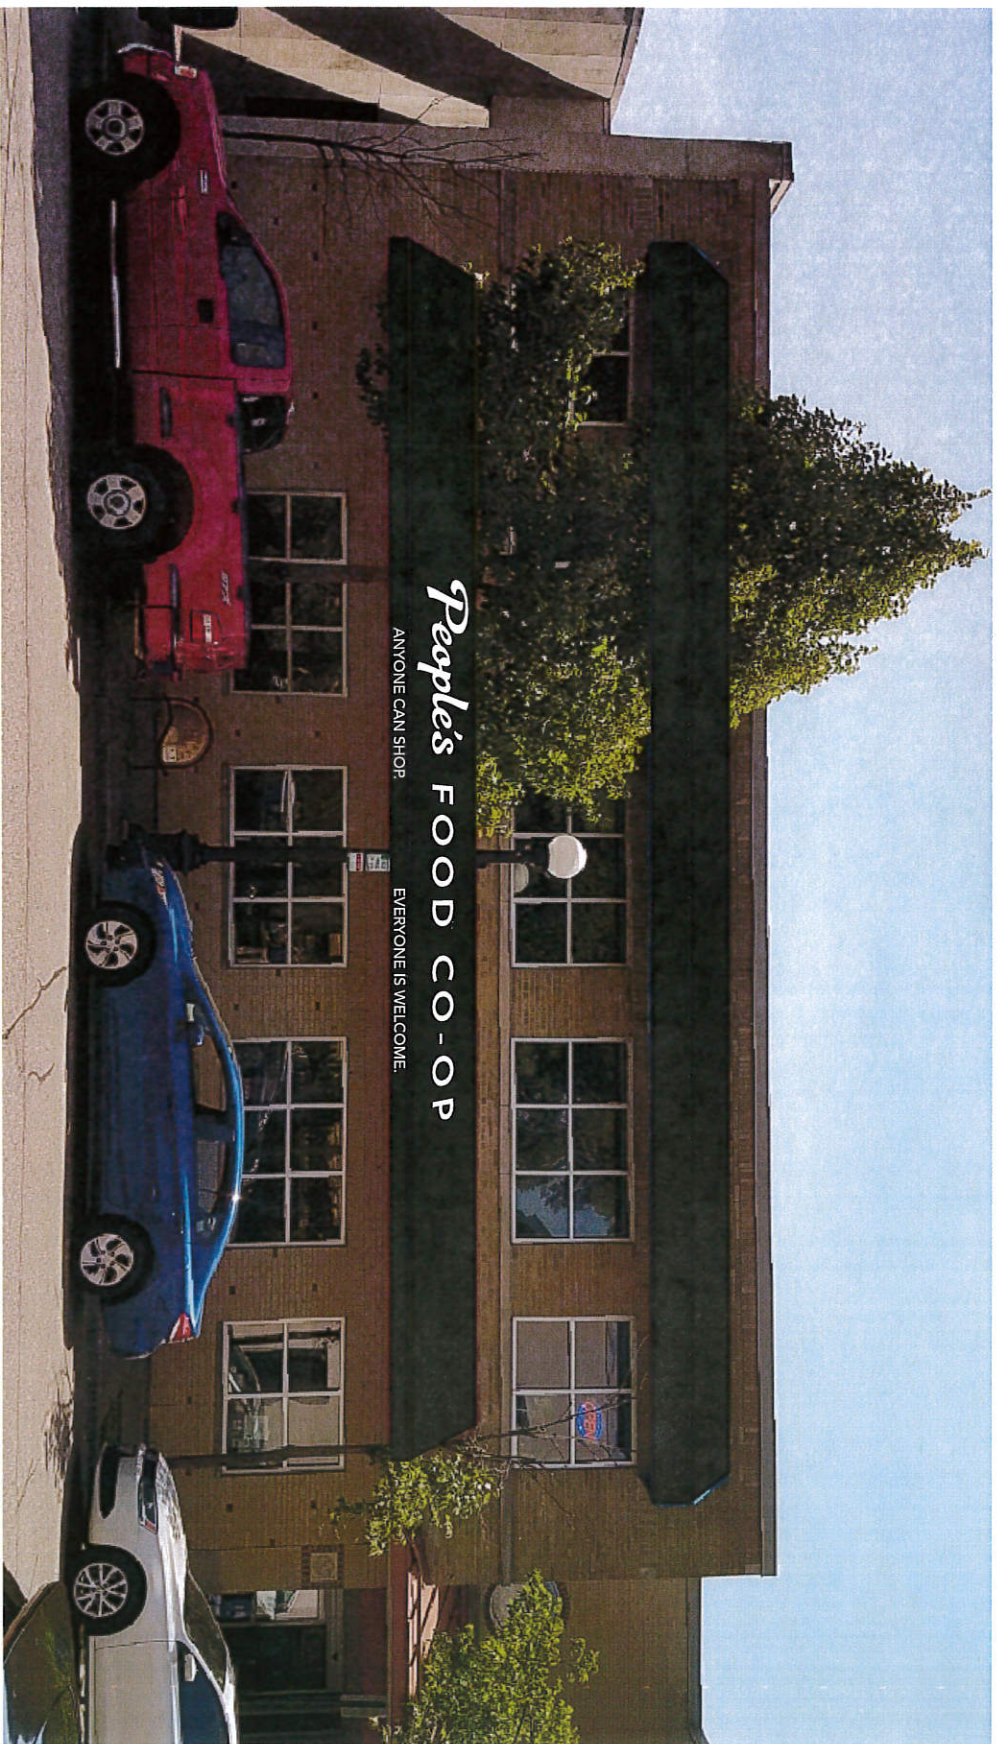

Approved by: _____ Date: _____

Landlord: _____ Date: _____

This artwork is copyrighted and may not be otherwise used without permission. It is the property of La Crosse Sign Co., Inc., and must be returned to them.

lacrossesign.com



La Crosse Sign Group

1450 Oak Forest Drive • Onalaska, WI 54650 • 608-781-1450
 2242 Mustang Way • Madison, WI 53718 • 608-222-5333
 2502 Melby Street • Eau Claire, WI 54703 • 715-839-6189

DESIGN

SALES

FILE

COLOR KEY

Drawing by: Chris Clark	Job Name: People's Food Co-Op	Version Number: 2
Sign Type: Awnings	Job Address: 315 5th Ave.	Job File Location:
Date Created: 9-26-2018	La Crosse, WI 54601	S:\P\People's Food Co-op\
Last Modified: 10-2-2018	Salesperson: James Fuchsel	La Crosse\Awing\101324 2018
Scale: 1/8"=1'	Job Number: 101324	Awing Recover\ngl\Design

- 1 Black
- 2 White
- 3
- 4
- 5

*COLOR ON SKETCH AND ONLY APPROXIMATION. ACTUAL COLOR OF FINISHED PRODUCT MAY VARY.