



7 SOUTH ELEVATION
3/16" = 1'-0"

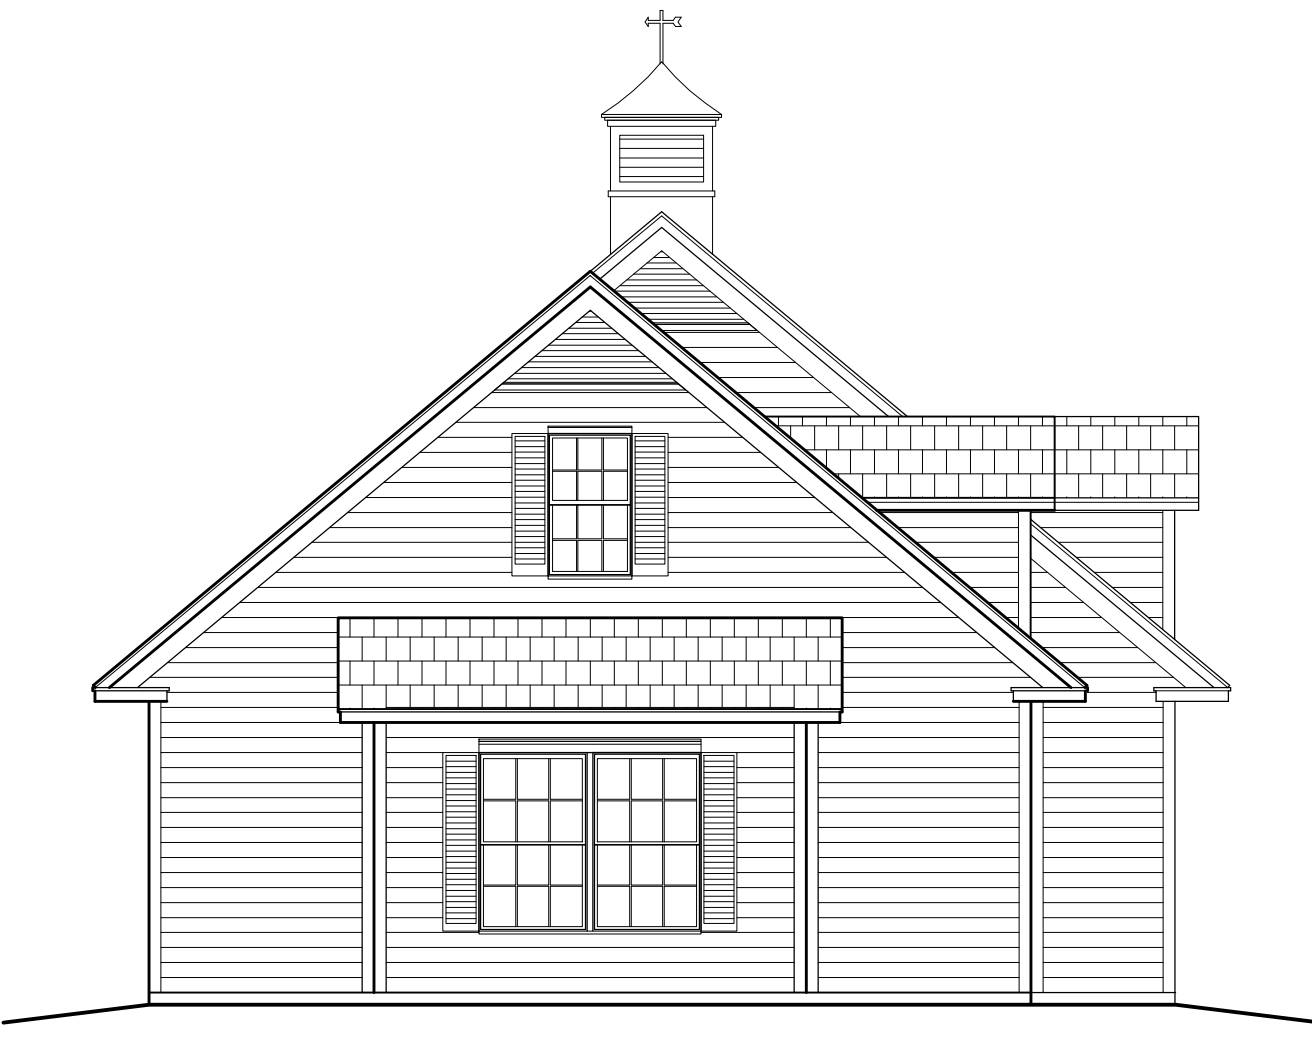

8 WEST ELEVATION
3/16" = 1'-0"




4 NORTH ELEVATION
3/16" = 1'-0"

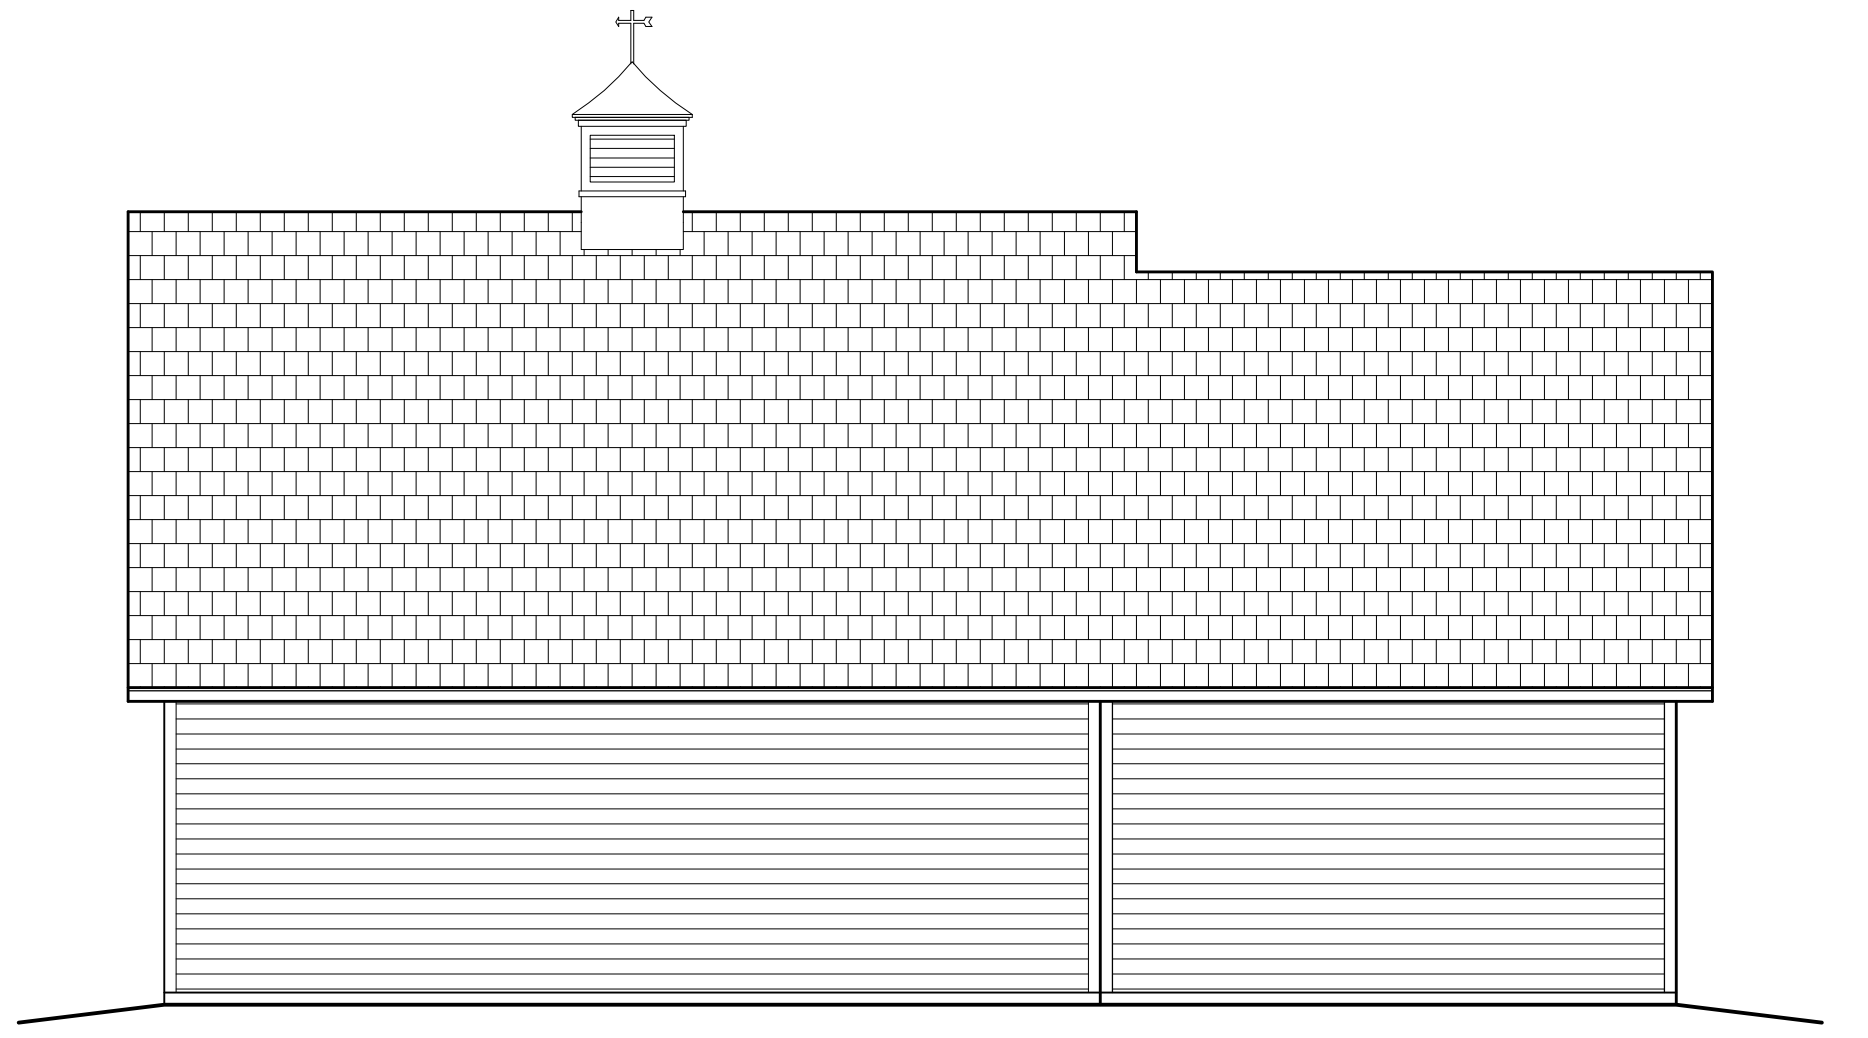


5 EAST ELEVATION
3/16" = 1'-0"


- ROOF SYSTEM:**
- ENGINEERED WOOD ROOF TRUSSES, 2'-0" O.C. DESIGN FOR 40# LL
 - ARCHITECTURAL METAL SHINGLES, COLOR TO MATCH EXISTING RESIDENCE
 - 30# ROOF FELT
 - (2) ROWS OF ICE AND WATER SHIELD
 - 5/8" EXTERIOR SHEATHING
 - 5/8" GYPSUM BOARD

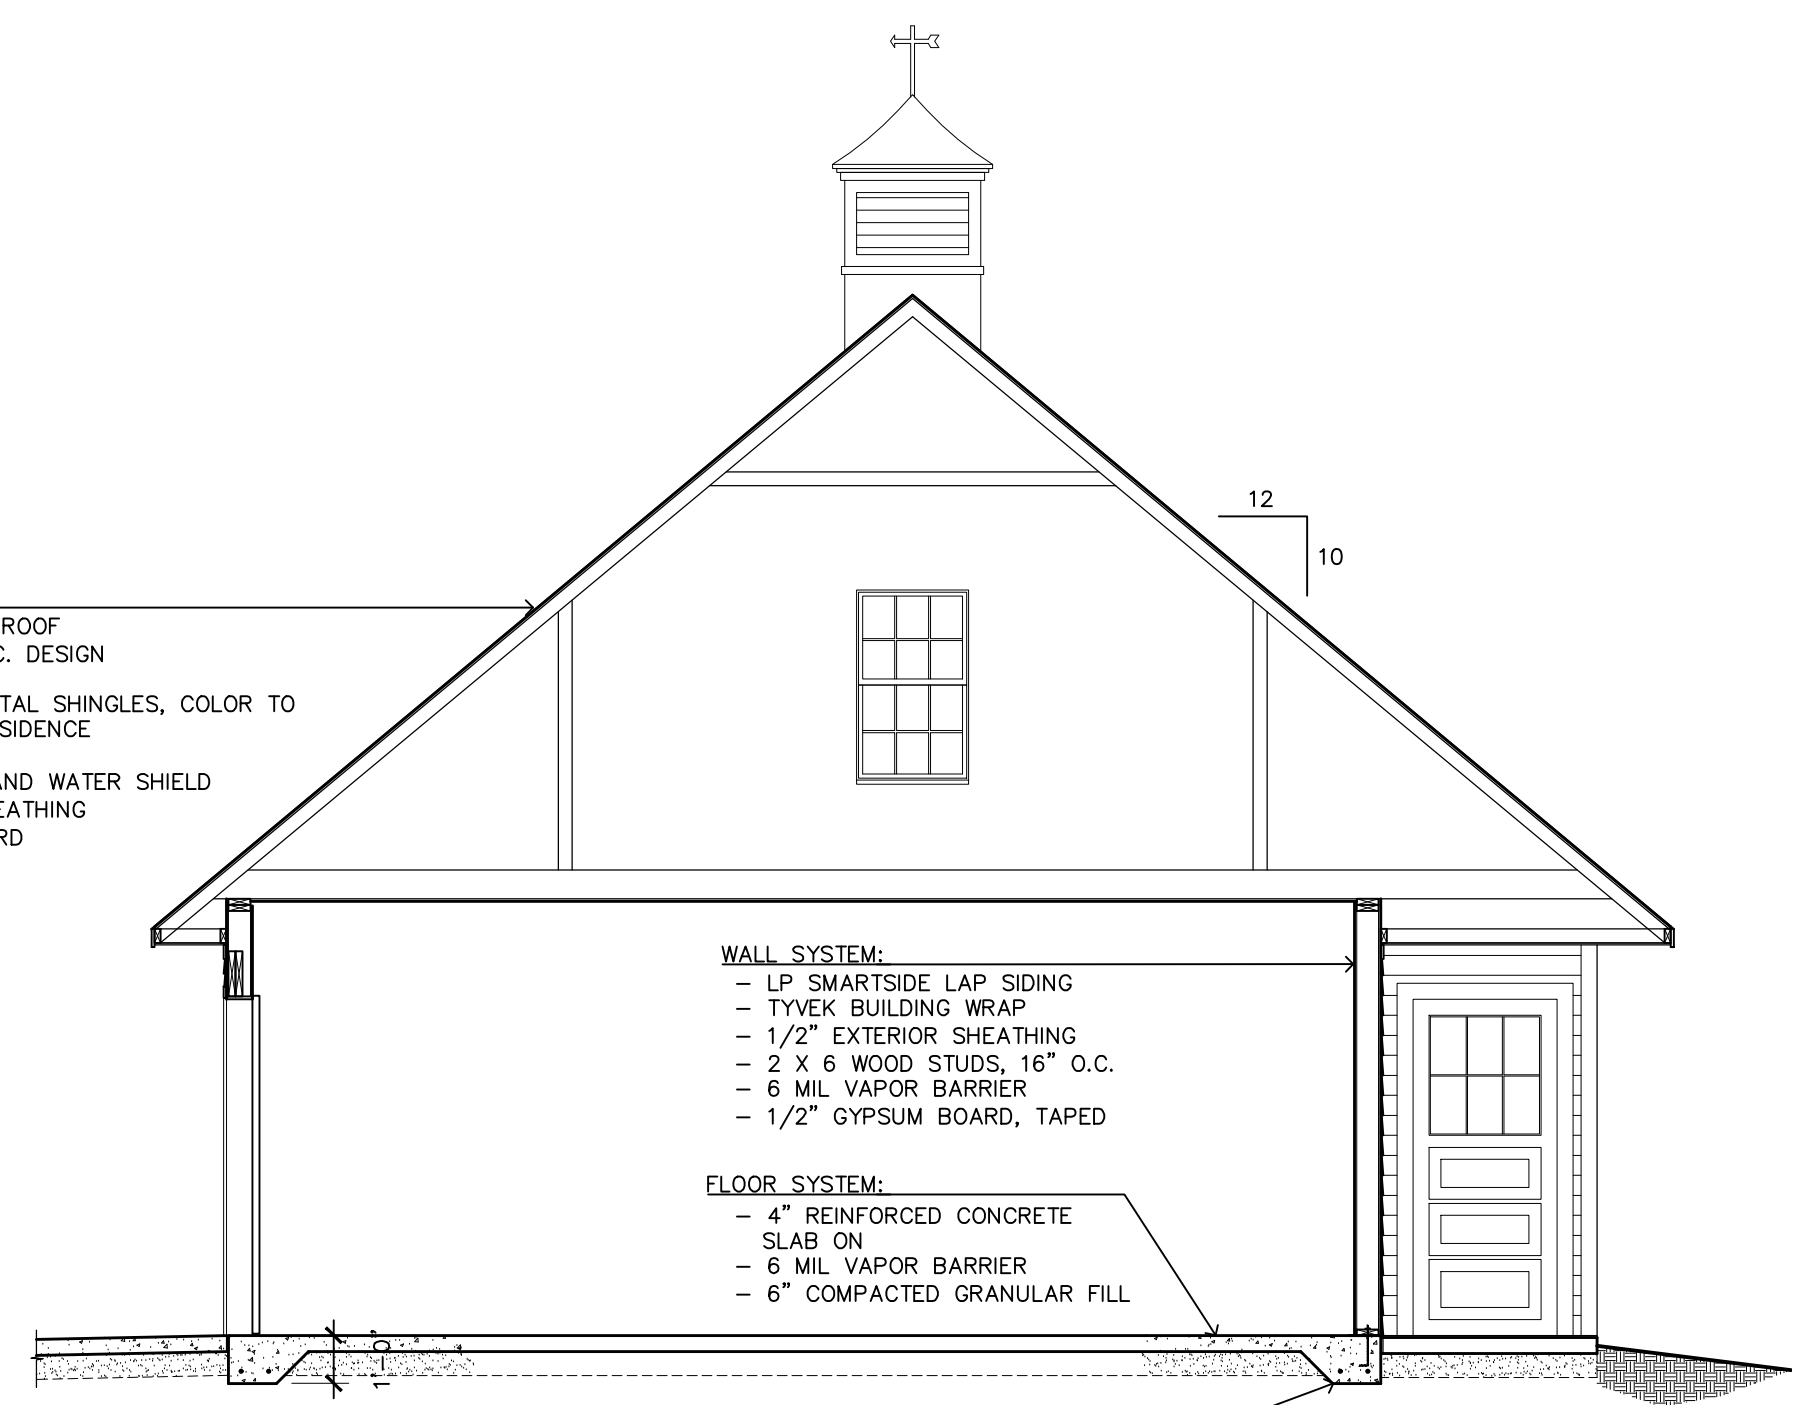


6 BUILDING SECTION
1/4" = 1'-0"

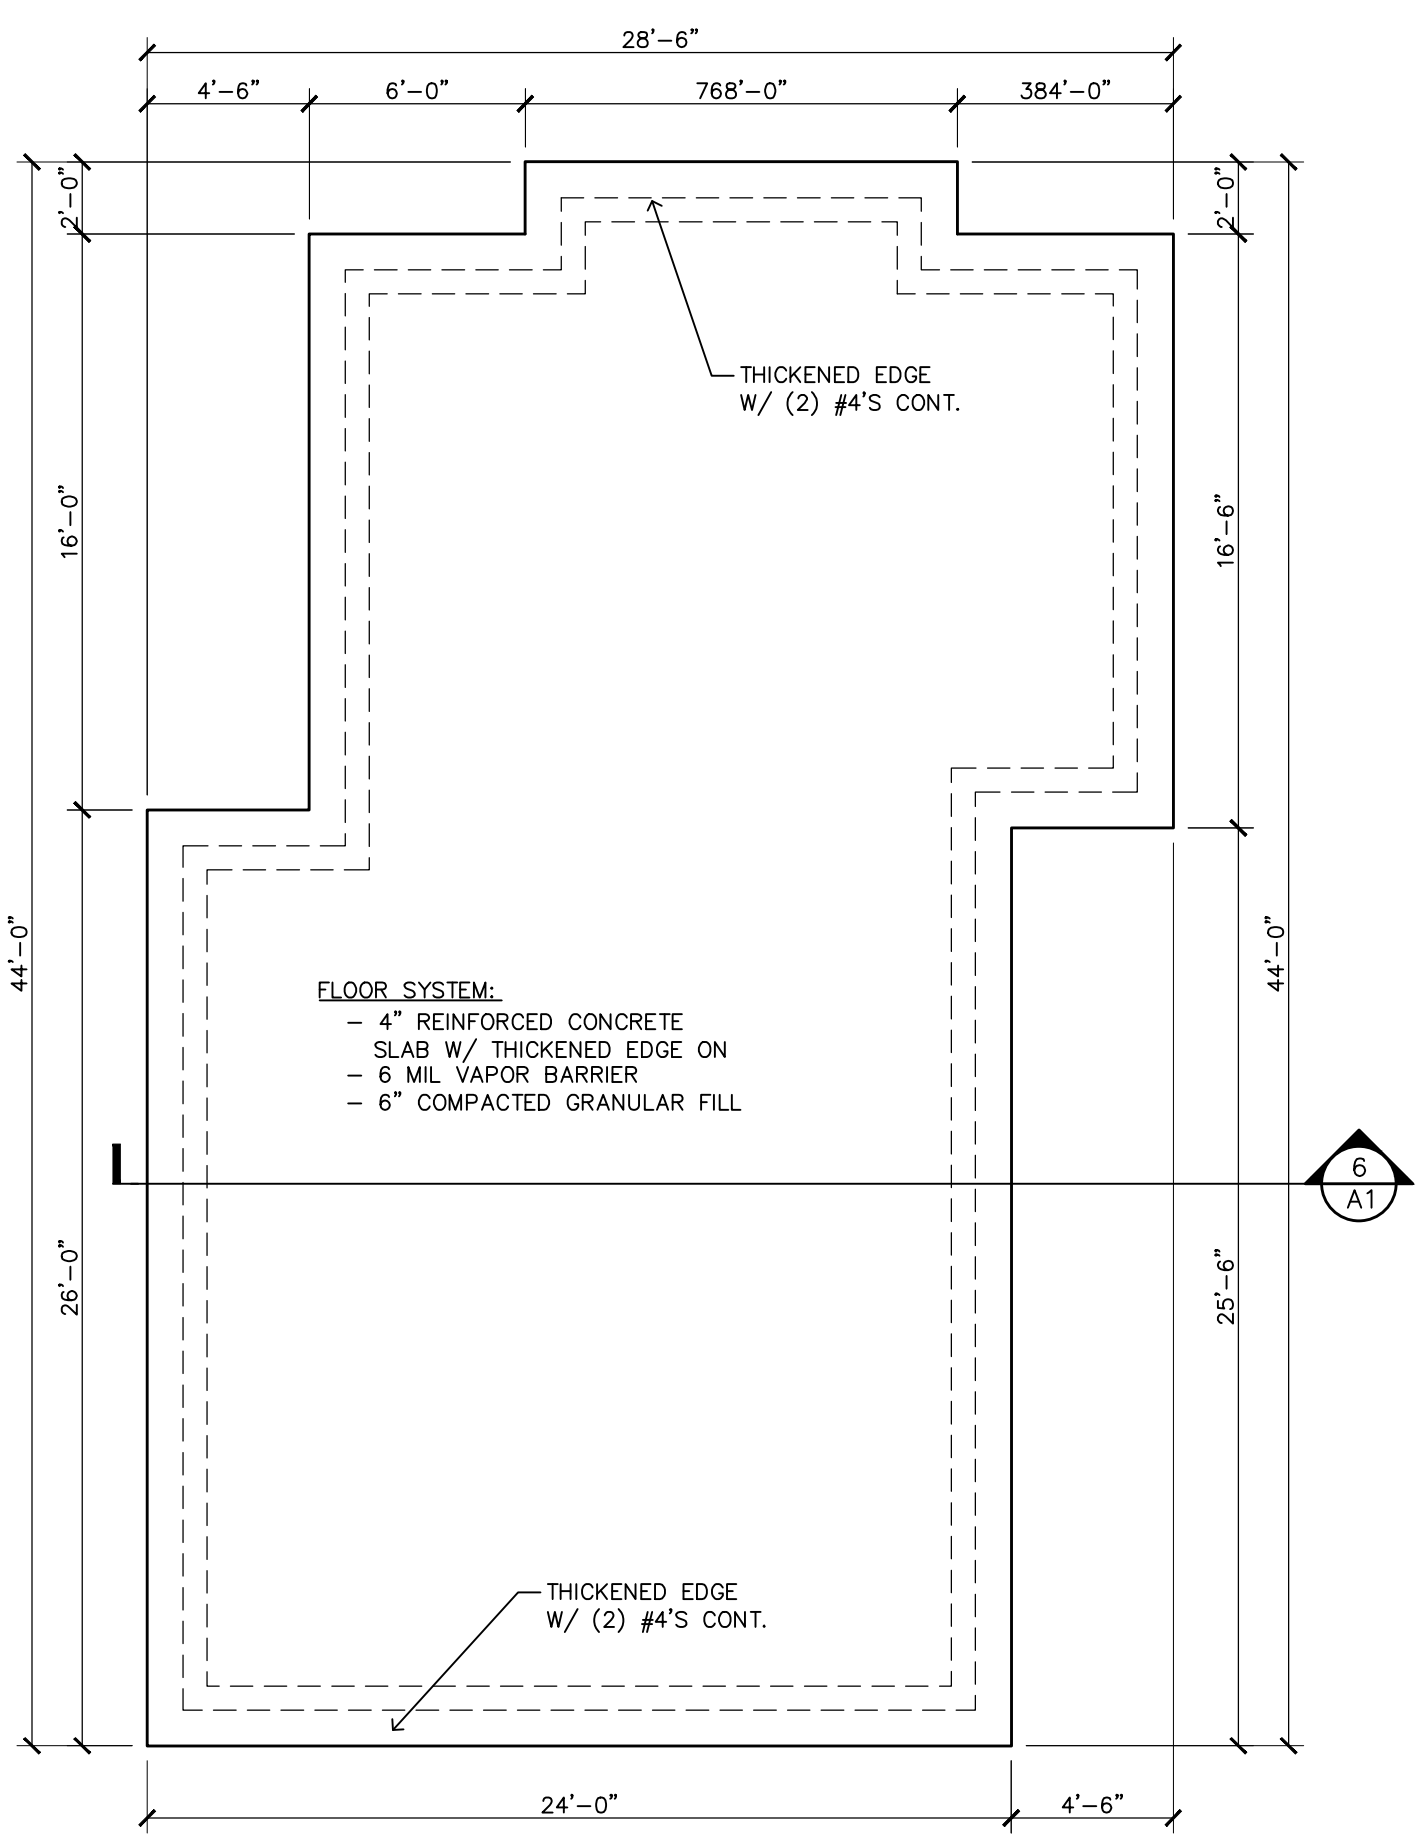

1 GARAGE FOUNDATION PLAN
1/8" = 1'-0"

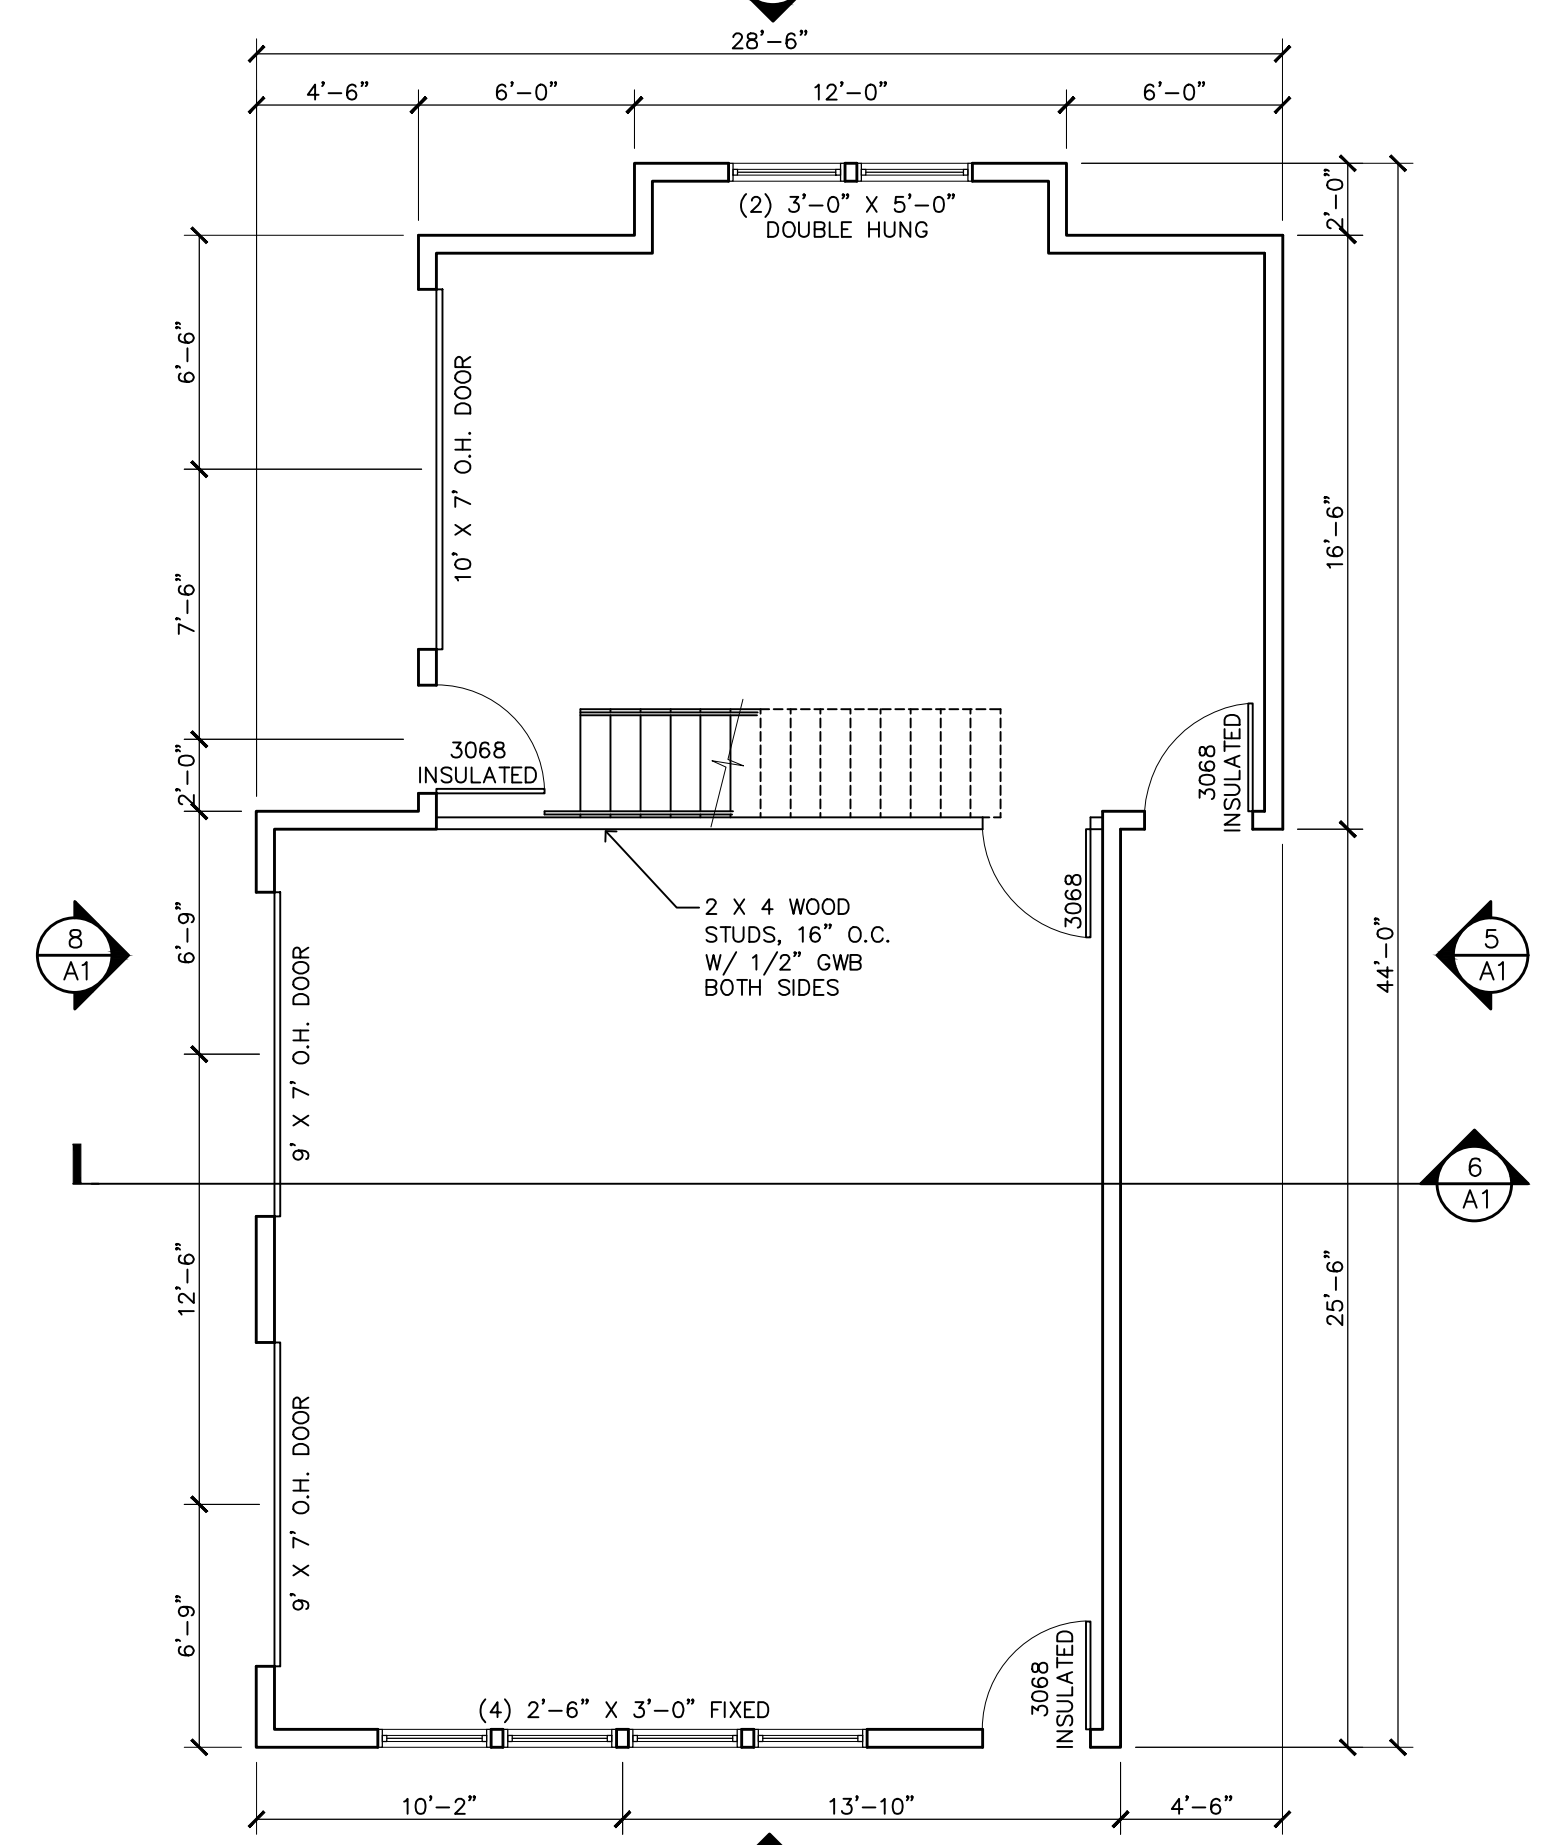

2 GARAGE FLOOR PLAN
1/8" = 1'-0"

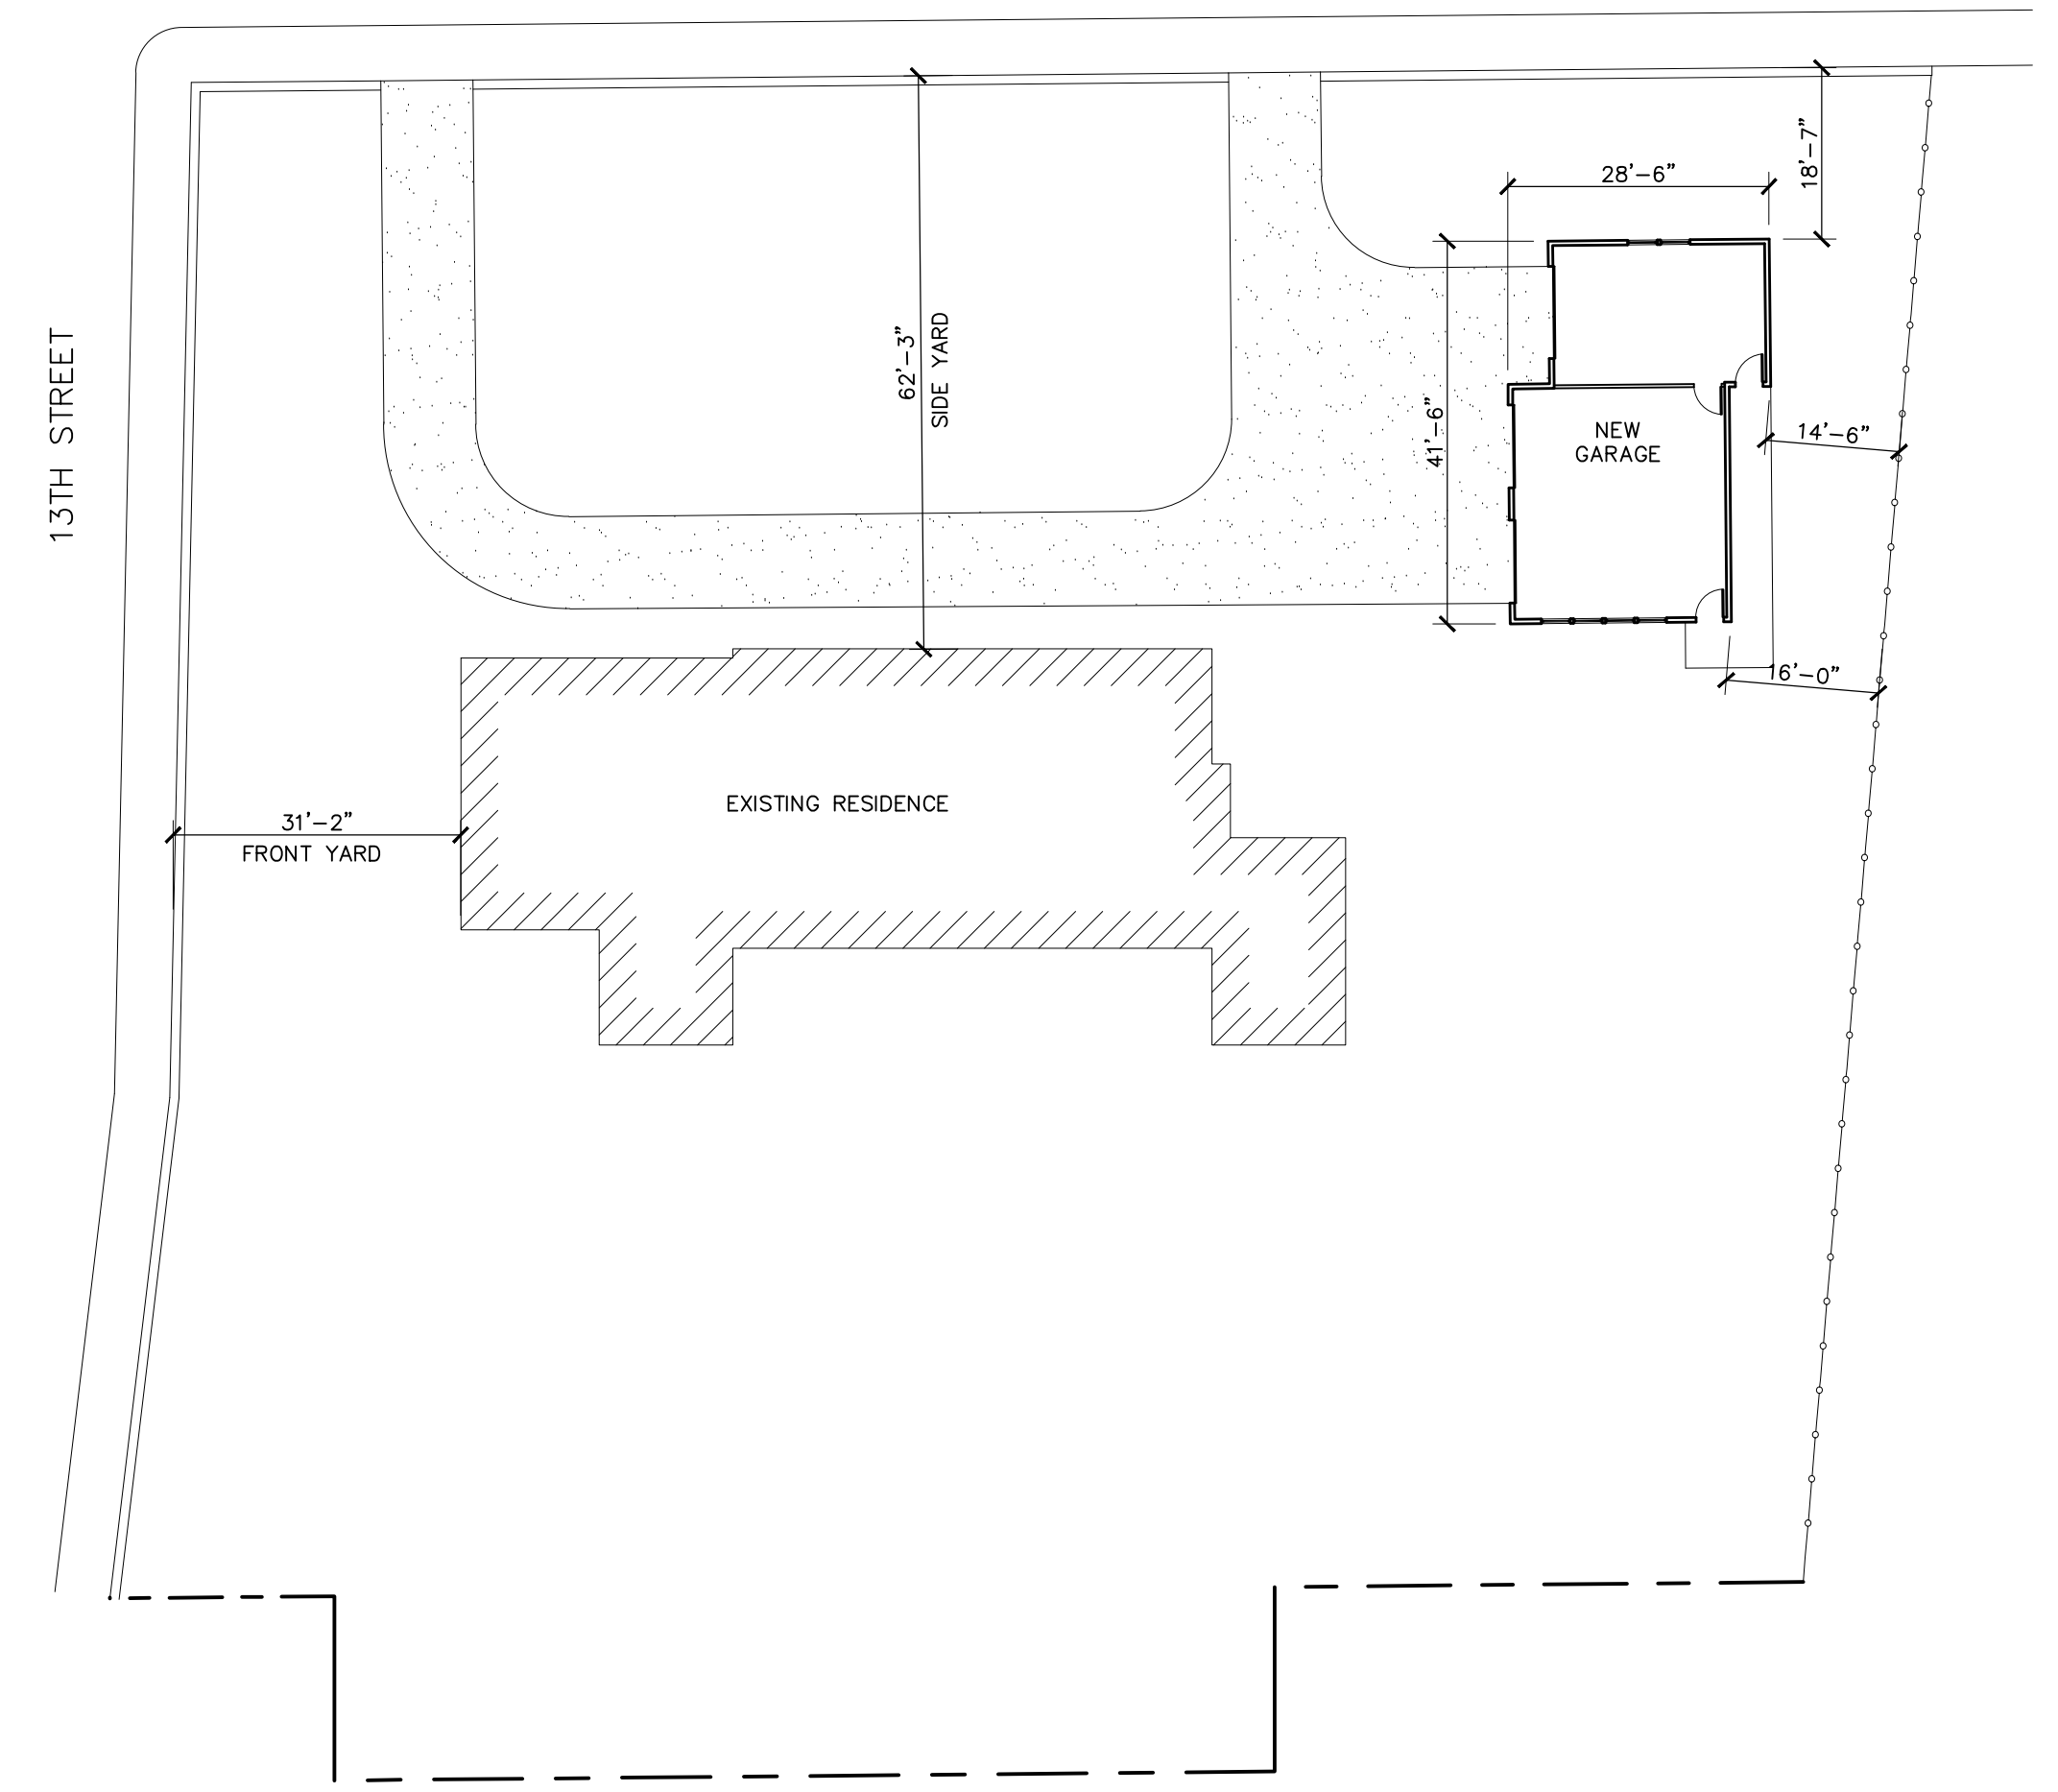

3 SITE PLAN
1" = 20'-0"

5th
Avenue
Design

504 5TH AVENUE S.
LA CROSSE, WI 54601
TEL 608-784-9083

GARAGE UNIT:
FOOTING & FOUNDATION PLAN
FLOOR PLAN
EXTERIOR ELEVATIONS
BUILDING SECTION

date : 01.10.19 revisions :
drawn by : KKT checked by :

LILLEJORD GARAGE

1304 CASS STREET
LA CROSSE, WI 54601

A1