

JB
CONSTRUCTION
 2350 SOUTH AVE.
 SUITE 211
 LaCROSSE, WI 54601
 608-787-0564

CONSULTANTS

automation design

Automation Design, LLC
 P.O. Box 1252
 La Crosse, WI 54602-1252
 608-782-7002
 www.automationdesign.com


All plans produced by Automation Design, LLC are provided as-is and Automation Design, LLC makes no other warranties, express or implied, including suitability or fitness for purpose. Plans may not be altered for small scale detail under any circumstances. Automation Design, LLC is not liable for individual, special, consequential, or indirect damages of any kind, including, but not limited to, loss of anticipated profits, business opportunity or other damages, even arising out of the use of services or any plans created by Automation Design, LLC.
 It is the customer's responsibility to ensure the accuracy, compliance with applicable codes or regulations, and fitness for purpose of any plans or information received from Automation Design, LLC prior to use thereof.

MARK	DATE	DESCRIPTION

PROJECT NO:
 CAD DWG FILE: 4105 ELM
 DRAWN BY: MUNAD
 CHKD BY: CHECKED BY:
 COPYRIGHT:
 AUTOMATION DESIGN, LLC

SHEET TITLE
FRONT ELEVATION

A000
 SHEET # OF #

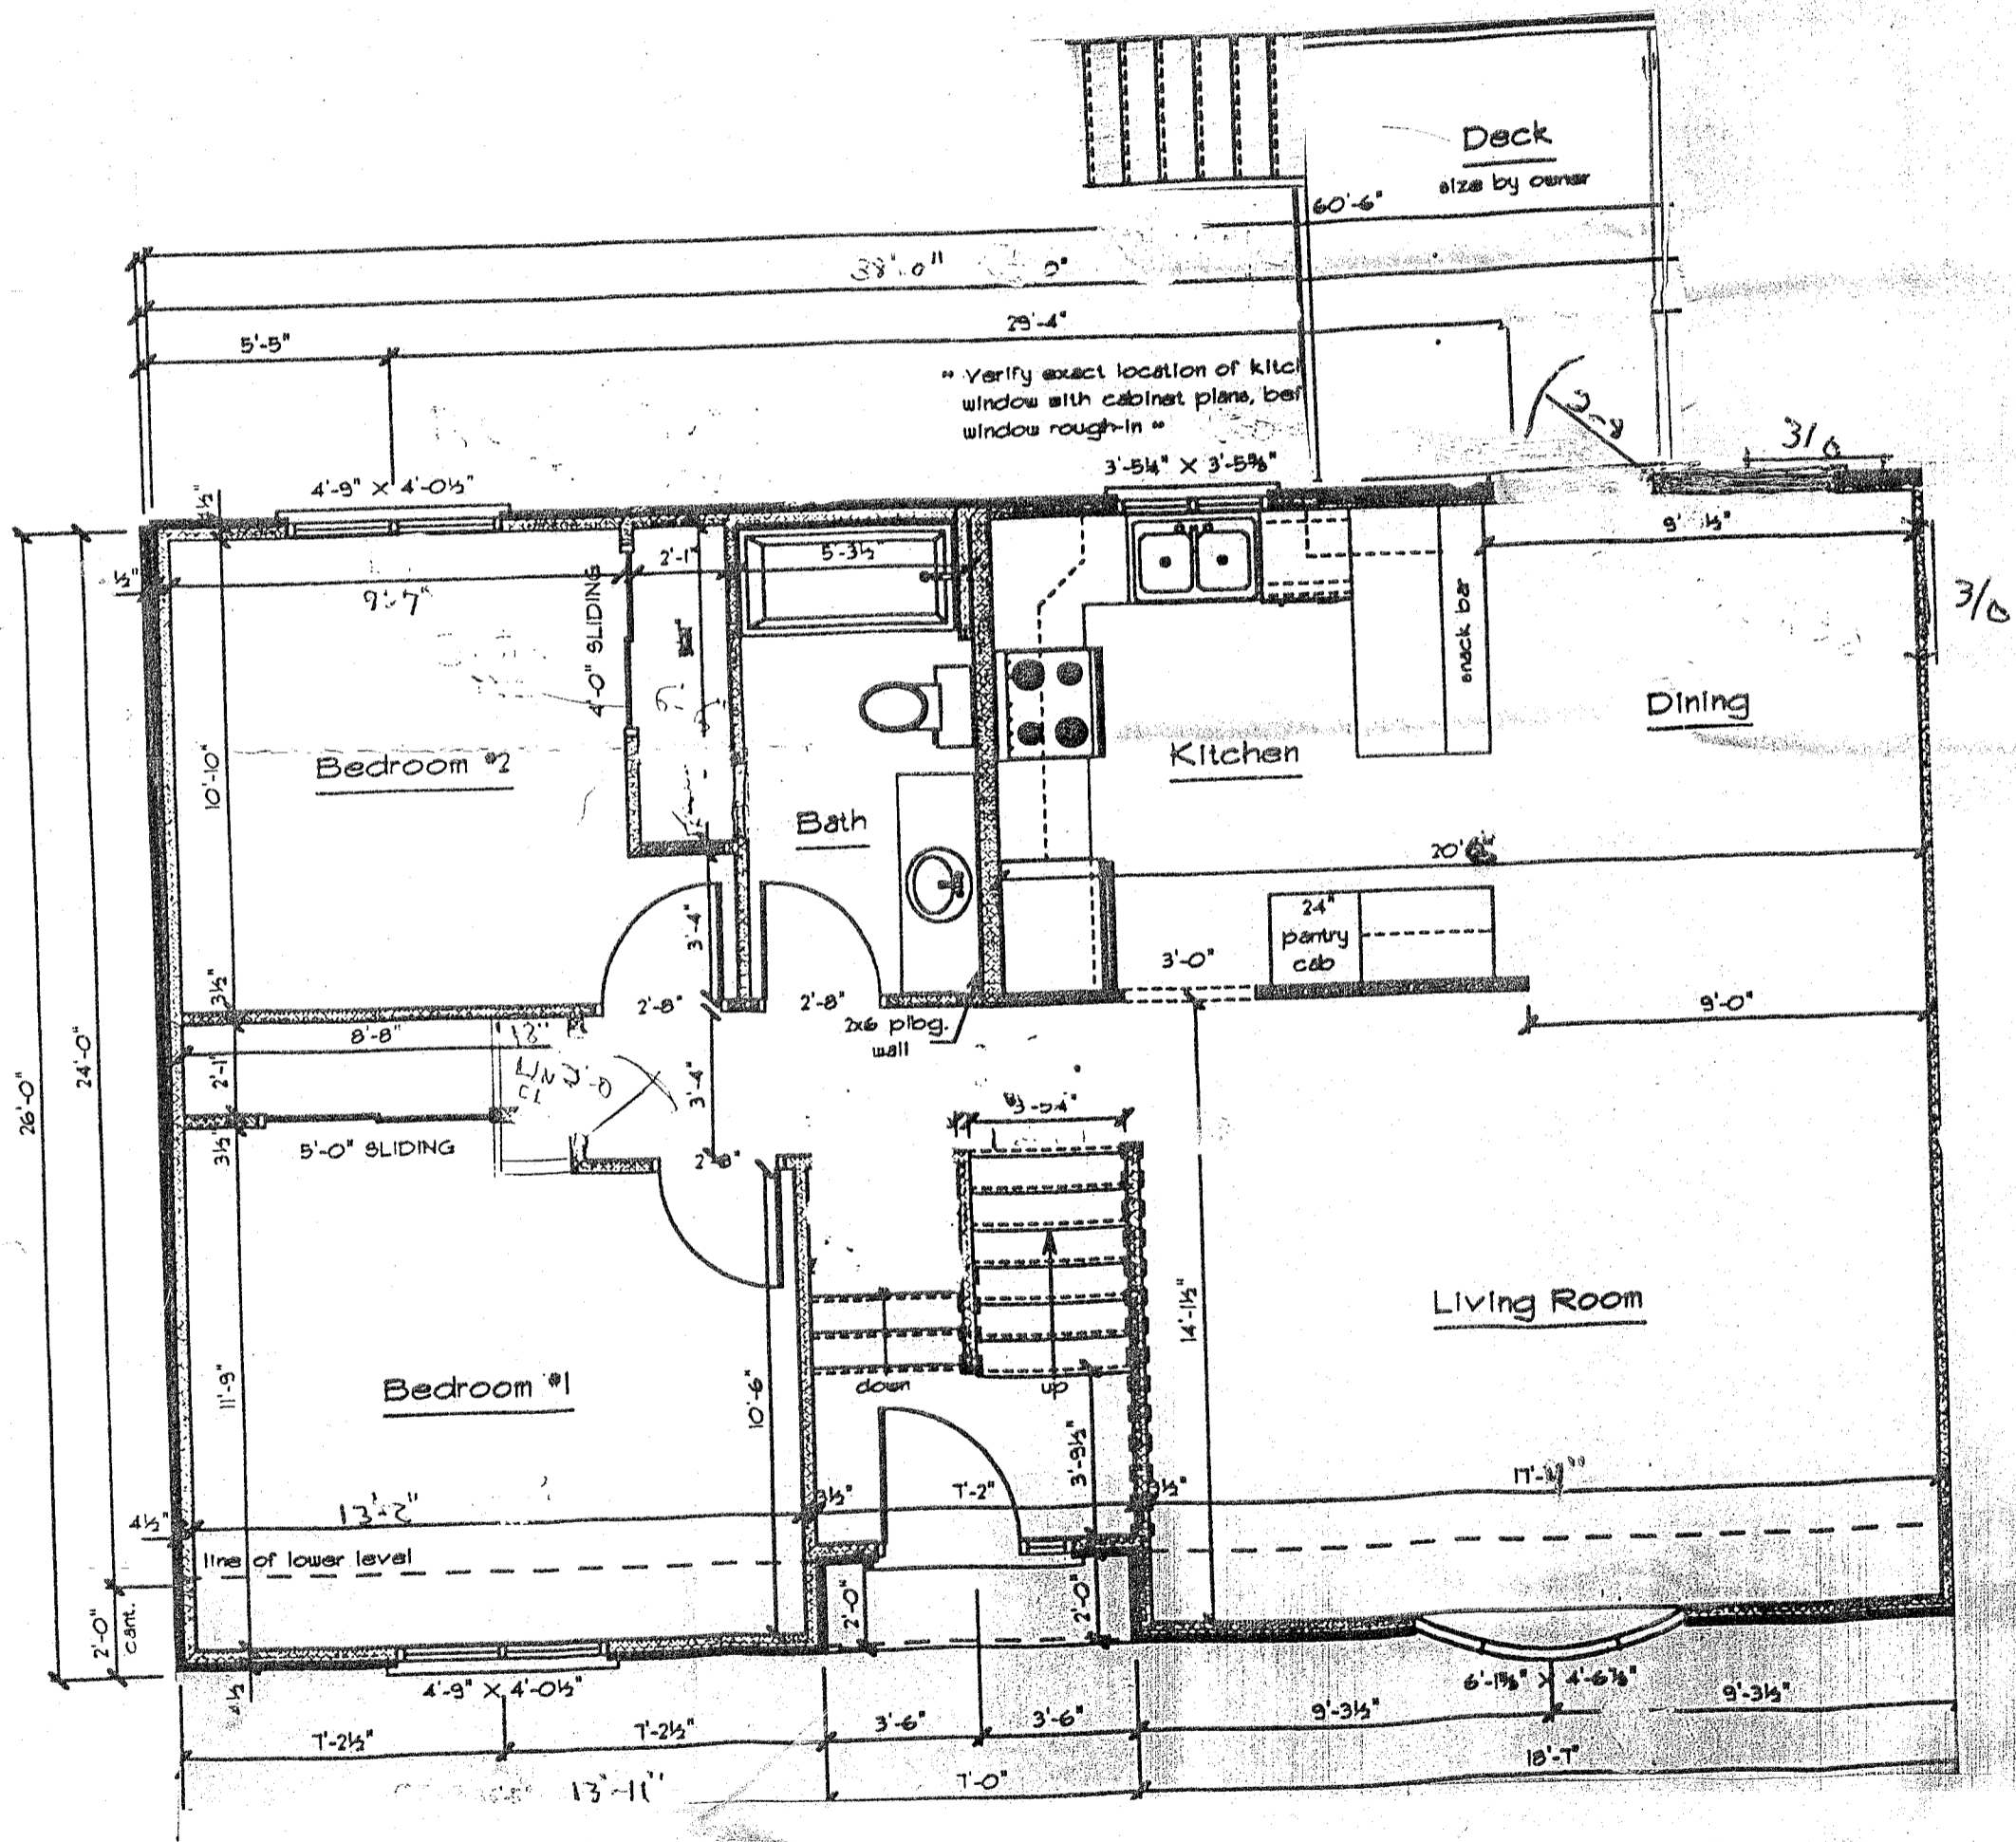

UPPER FLOOR - SPLIT FOYER PLAN - 989 S.F.


DATE:
 REVISIONS:
 SQ. FT.:
 SCALE: 1/4"=1'-0"
 DRAWN BY: BG
 PROJECT #:

BEAVER BUILDERS SUPPLY, INC.
 DESIGN SERVICE
 N6838 BUILDERS COURT - HOLMEN, WI. 54636
 (608) 526-3232

BI-LEVEL SPLIT FOYER SPEC. PLAN
 BUILDER: JB CONSTRUCTION

SHEET NO

Although every effort has been made by the designer to assure the accuracy of these plans, the owner or General Contractor must check all dimensions and verify all details, and be solely responsible for the same. Discrepancies should be immediately brought to the designers attention. Builder / General Contractor is responsible for all structural specifications and is expected to build to code. Deviations from the plan may increase your materials price.

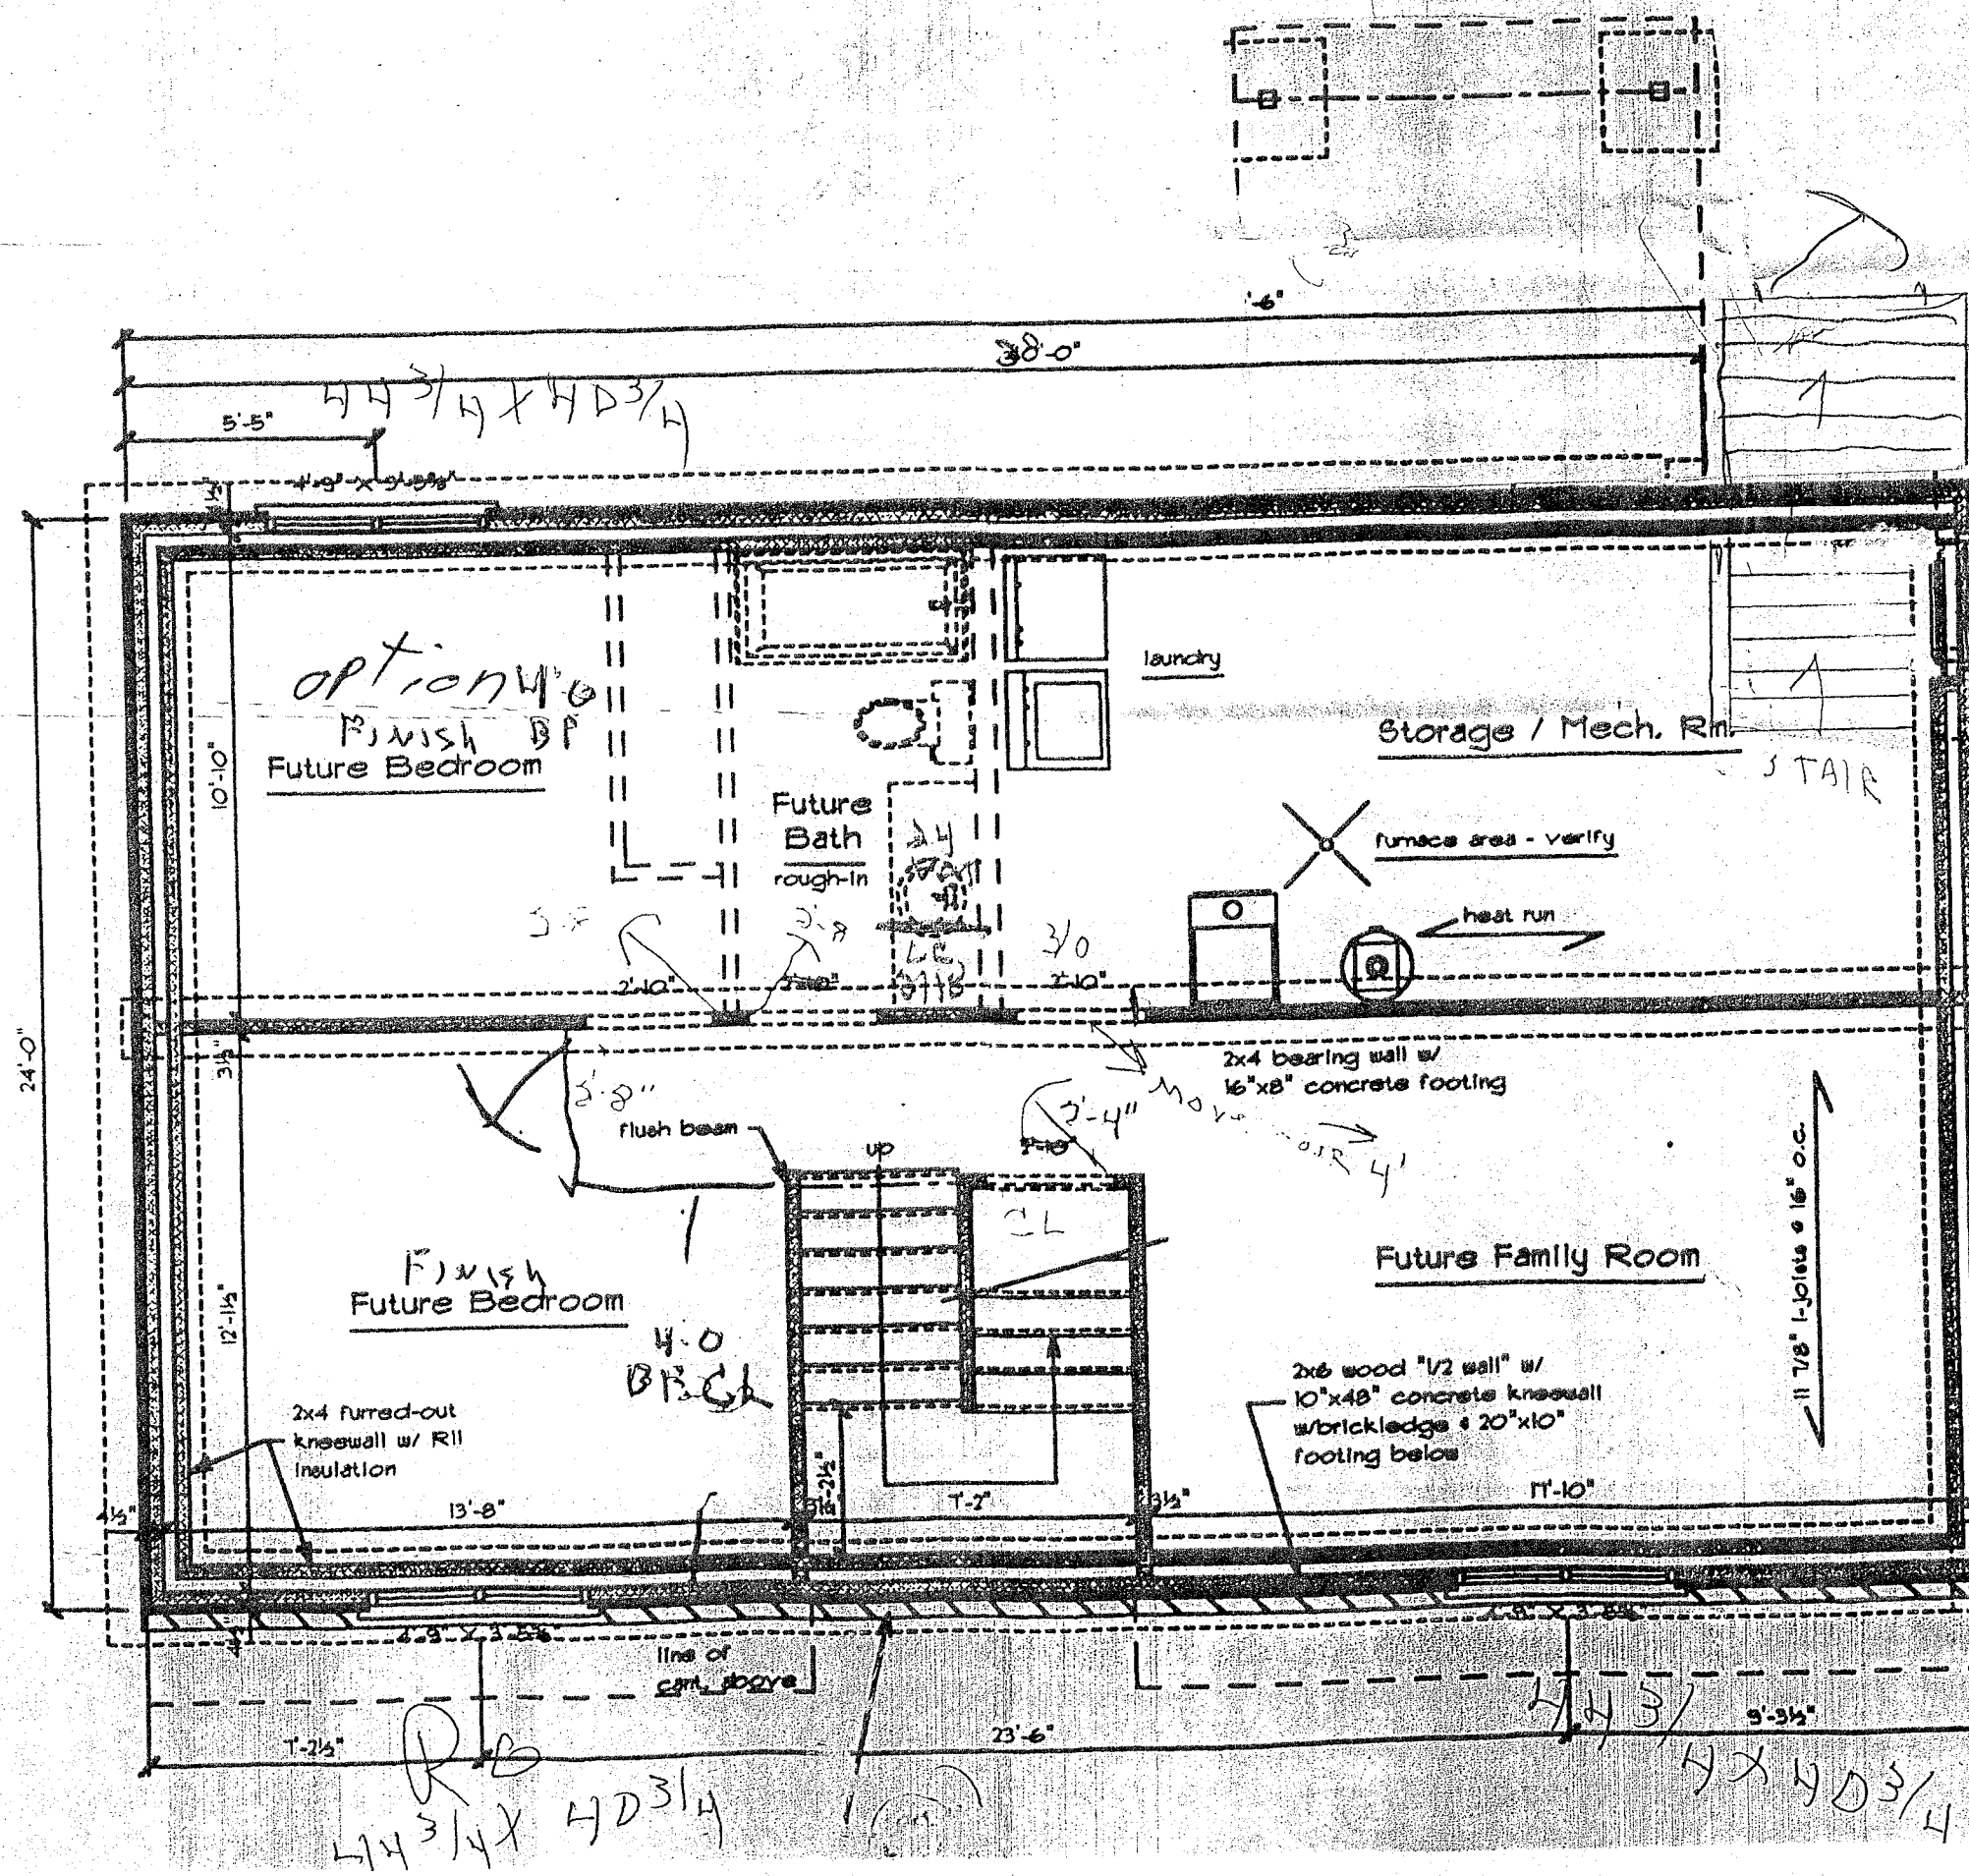

LOWER LEVEL - SPLIT FOYER PLAN - 912 S.F.

DATE: 2/9/04
 REVISED:
 SQ. FT.:
 SCALE: 1/4"=1'-0"
 DRAWN BY: BG
 PROJECT #:

BEAVER BUILDERS SUPPLY, INC.
 DESIGN SERVICE
 N6838 BUILDERS COURT - HOLMEN, WI. 54636
 (608) 526-9232

BI-LEVEL SPLIT FOYER SPEC. PLAN
 BUILDER: JB CONSTRUCTION

SHEET NO.

Although every effort has been made by the designer to assure the accuracy of these plans, the owner or General Contractor must check all dimensions and verify all details, and be solely responsible for the same. Discrepancies should be immediately brought to the designers attention. Builder / General Contractor is responsible for all structural specifications and is expected to build to code. Deviations from the plan may increase your materials price.