



NO	SIZE	THICK	DR. MAT'L	FR. MAT'L	GLASS	LABEL	REMARKS
A	3'-0" X 6'-8"	1 3/4"	HOL MET	WD/METAL	NONE	NONE	FLUSH
B	2'-10" X 6'-8"	1 3/4"	LEGACY	HOL METAL	NONE	NONE	FLUSH
C	6'-0" X 6'-8"	1 3/8"	LEGACY	DRYWALL	NONE	NONE	BI-FOLD
D	5'-0" X 6'-8"	1 3/8"	LEGACY	DRYWALL	NONE	NONE	BI-FOLD
E	4'-0" X 6'-8"	1 3/8"	LEGACY	DRYWALL	NONE	NONE	BI-FOLD
F	3'-0" X 6'-8"	1 3/8"	LEGACY	DRYWALL	NONE	NONE	BI-FOLD

NAME	FLOORS	BASE	WALLS	CEILINGS	CEIL. HT.	REMARKS
ENTRY	SHEET VINYL	LEGACY	5/8" DRYWALL	5/8" DRYWALL	8'-0"	
STAIRWAY	CARPET	LEGACY	5/8" DRYWALL	5/8" DRYWALL	VARIES	
KITCHENS	SHEET VINYL	LEGACY	5/8" DRYWALL	5/8" DRYWALL	8'-0"	
LIVING AREA	CARPET	LEGACY	5/8" DRYWALL	5/8" DRYWALL	8'-0"	
STORAGE	CARPET	LEGACY	5/8" DRYWALL	5/8" DRYWALL	8'-0"	
HALLS	CARPET	LEGACY	5/8" DRYWALL	5/8" DRYWALL	8'-0"	
BATHS	SHEET VINYL	LEGACY	M.R. 5/8" D.W.	M.R. 5/8" D.W.	8'-0"	
BEDROOMS	CARPET	LEGACY	5/8" DRYWALL	5/8" DRYWALL	8'-0"	

- SYMBOLS CHART**
- ◆ LIGHT FIXTURE
 - ⌘ SWITCH
 - ⌘ 3-WAY SWITCH
 - ⊕ 110V OUTLET
 - ⊕ 240V OUTLET
 - ◆ FIRE ALARM PULL
 - ◆ SMOKE DETECTOR
 - ⊕ FIRE EXTINGUISHER
 - EXHAUST FAN

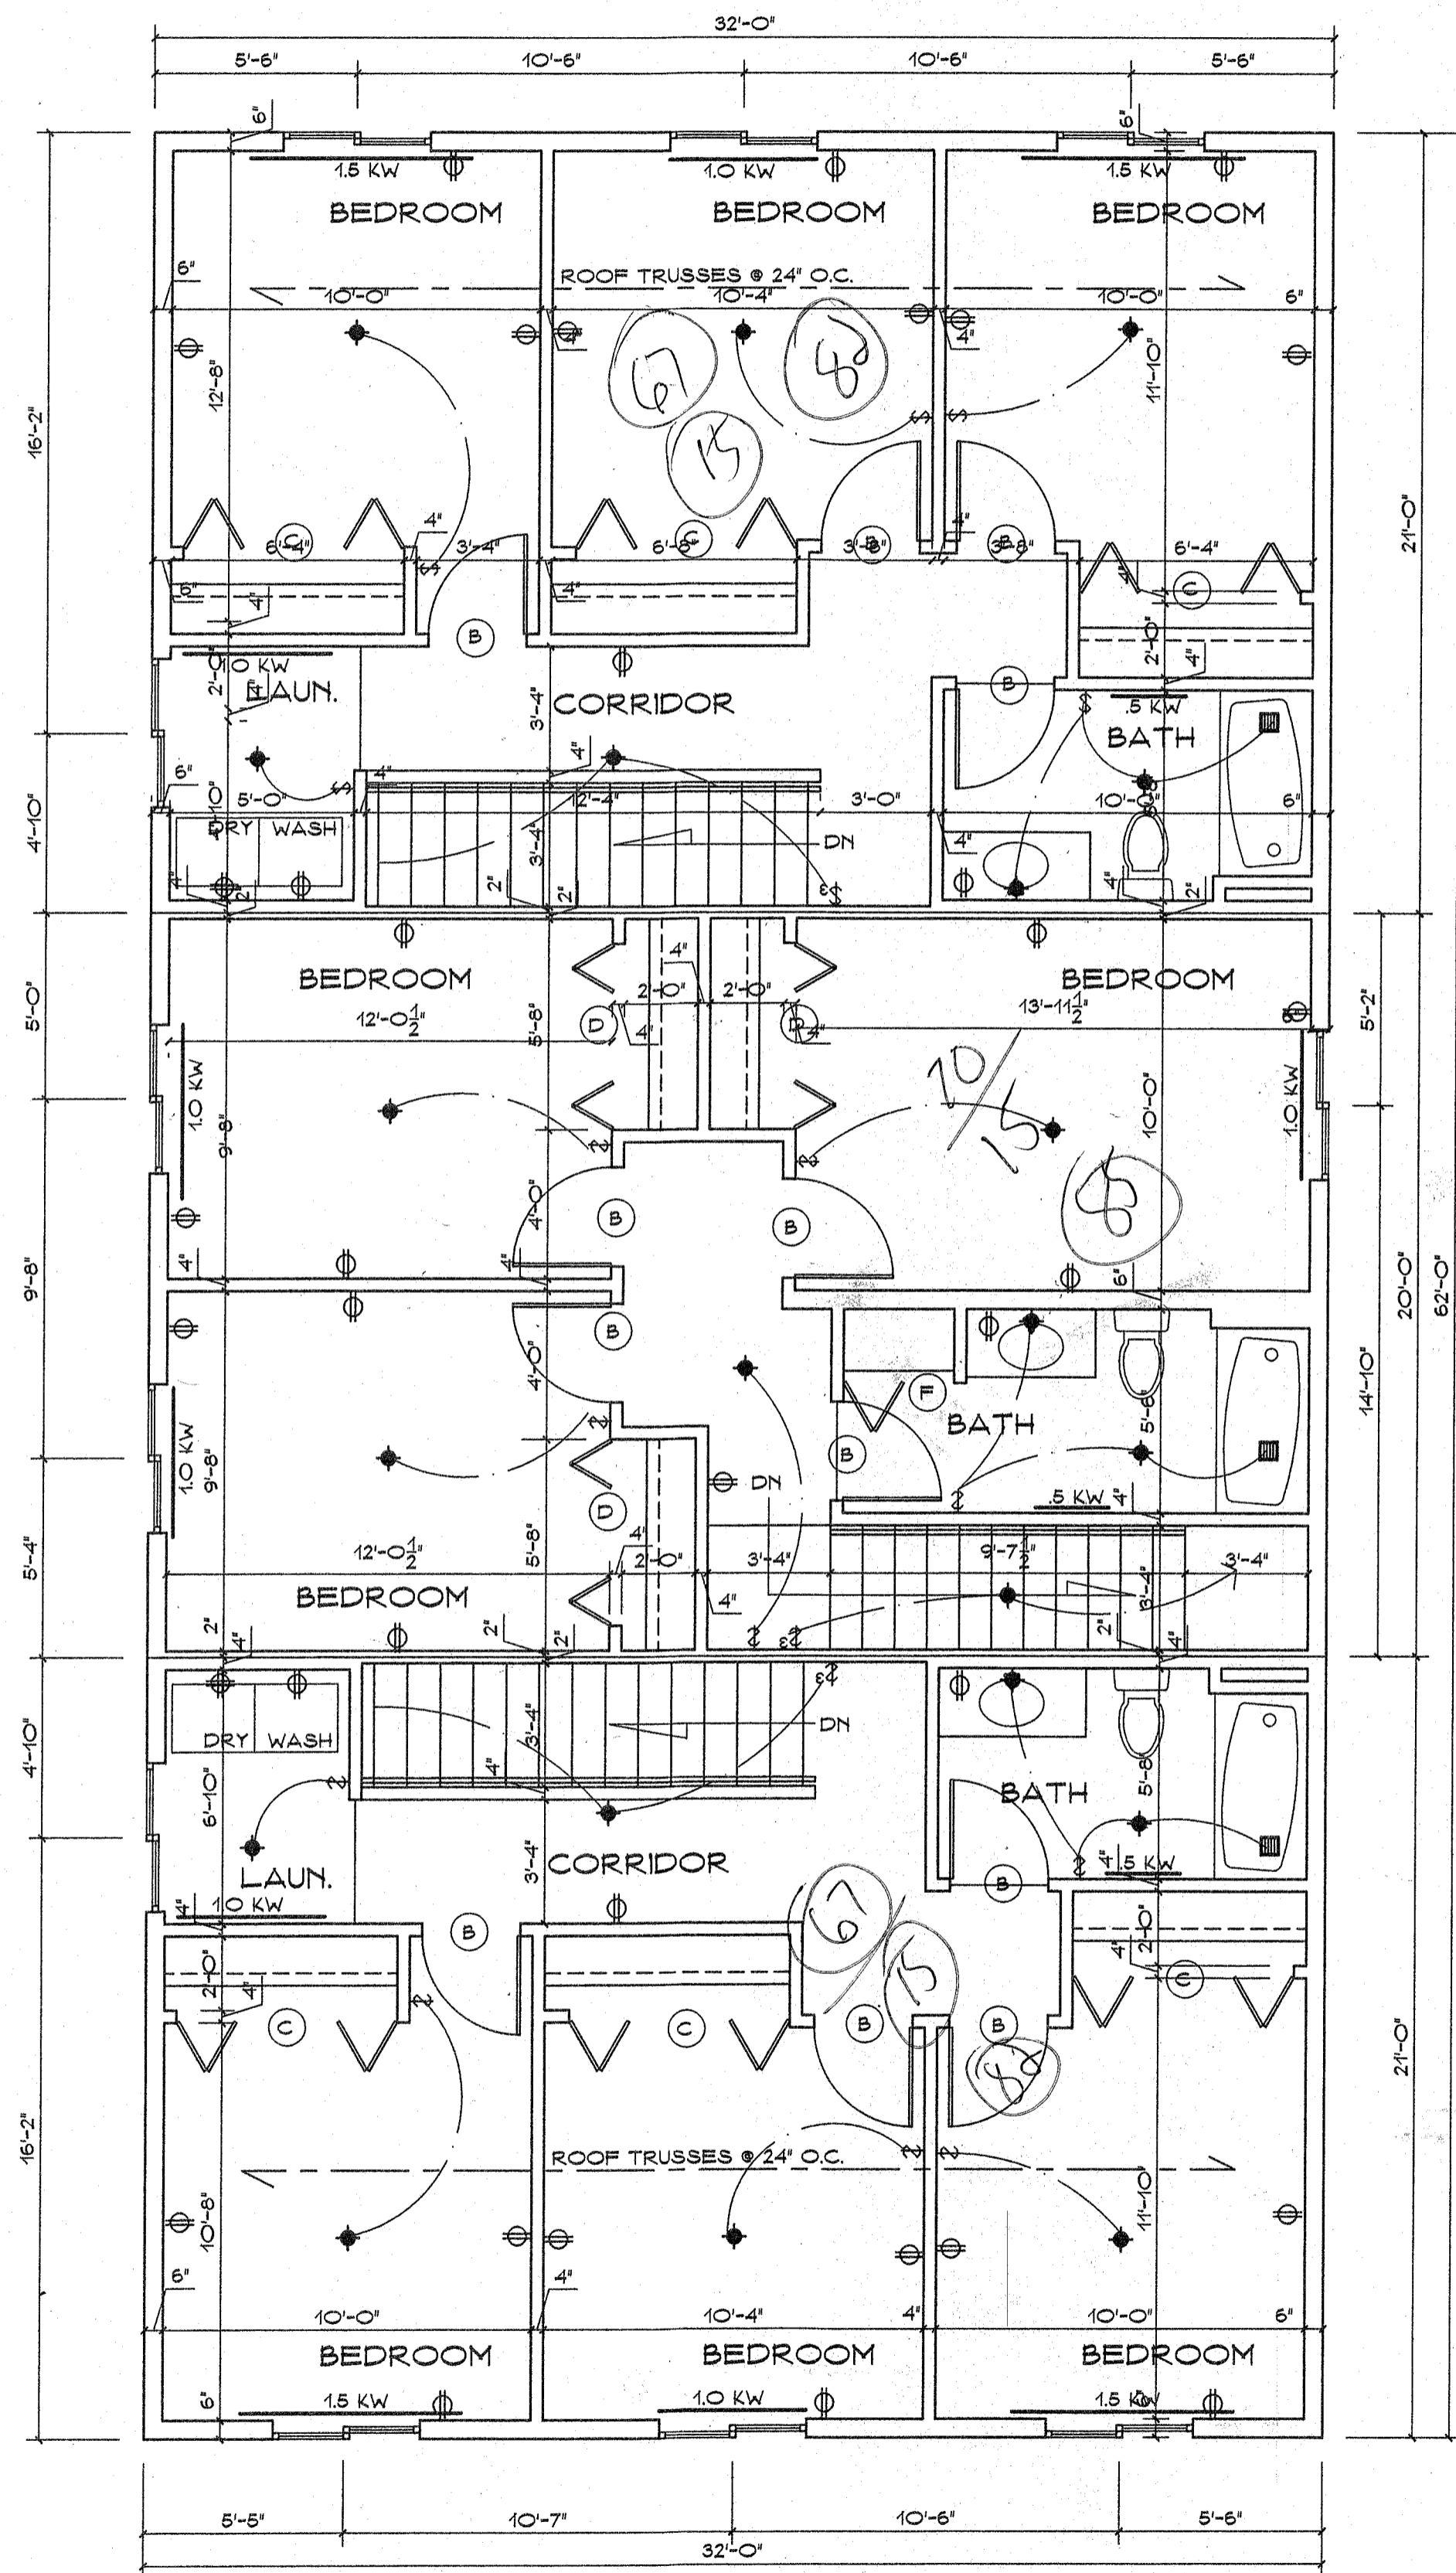

SECOND FLOOR PLAN
SCALE 1/4" = 1'-0"

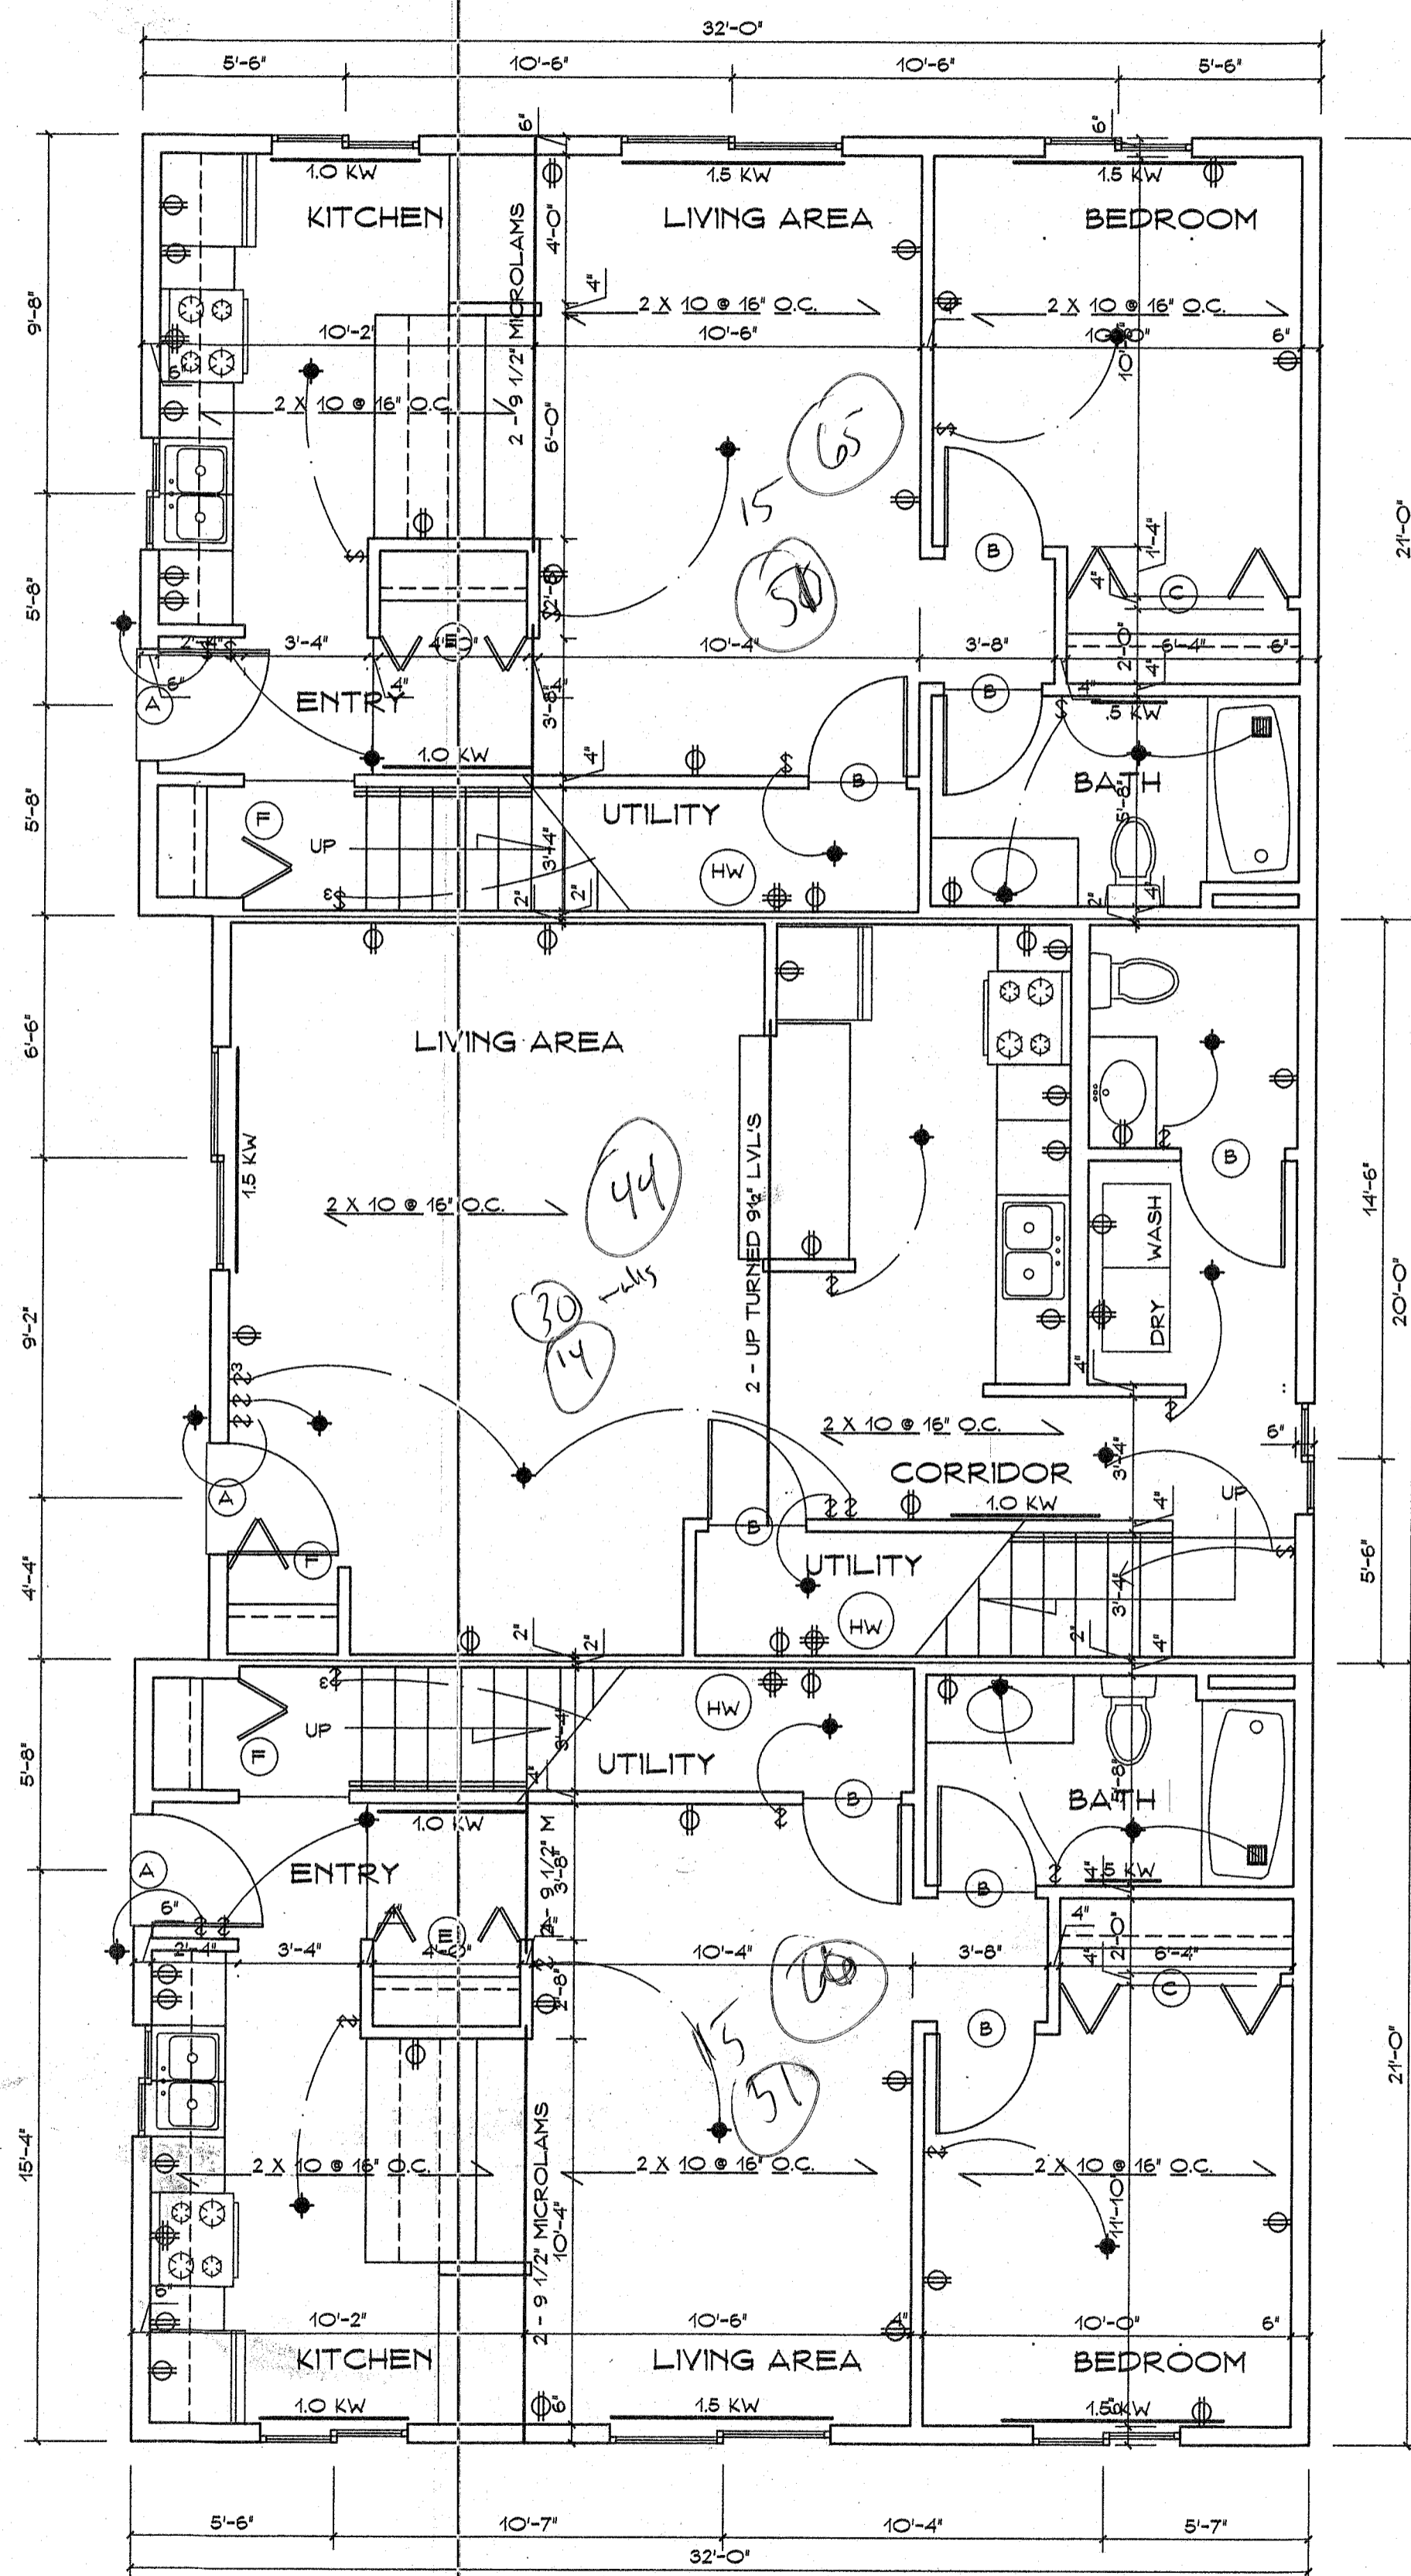


FIRST FLOOR PLAN
SCALE 1/4" = 1'-0"

424 sheet
X 48
X 1.39
28,950

38 Days

copy only 26,600

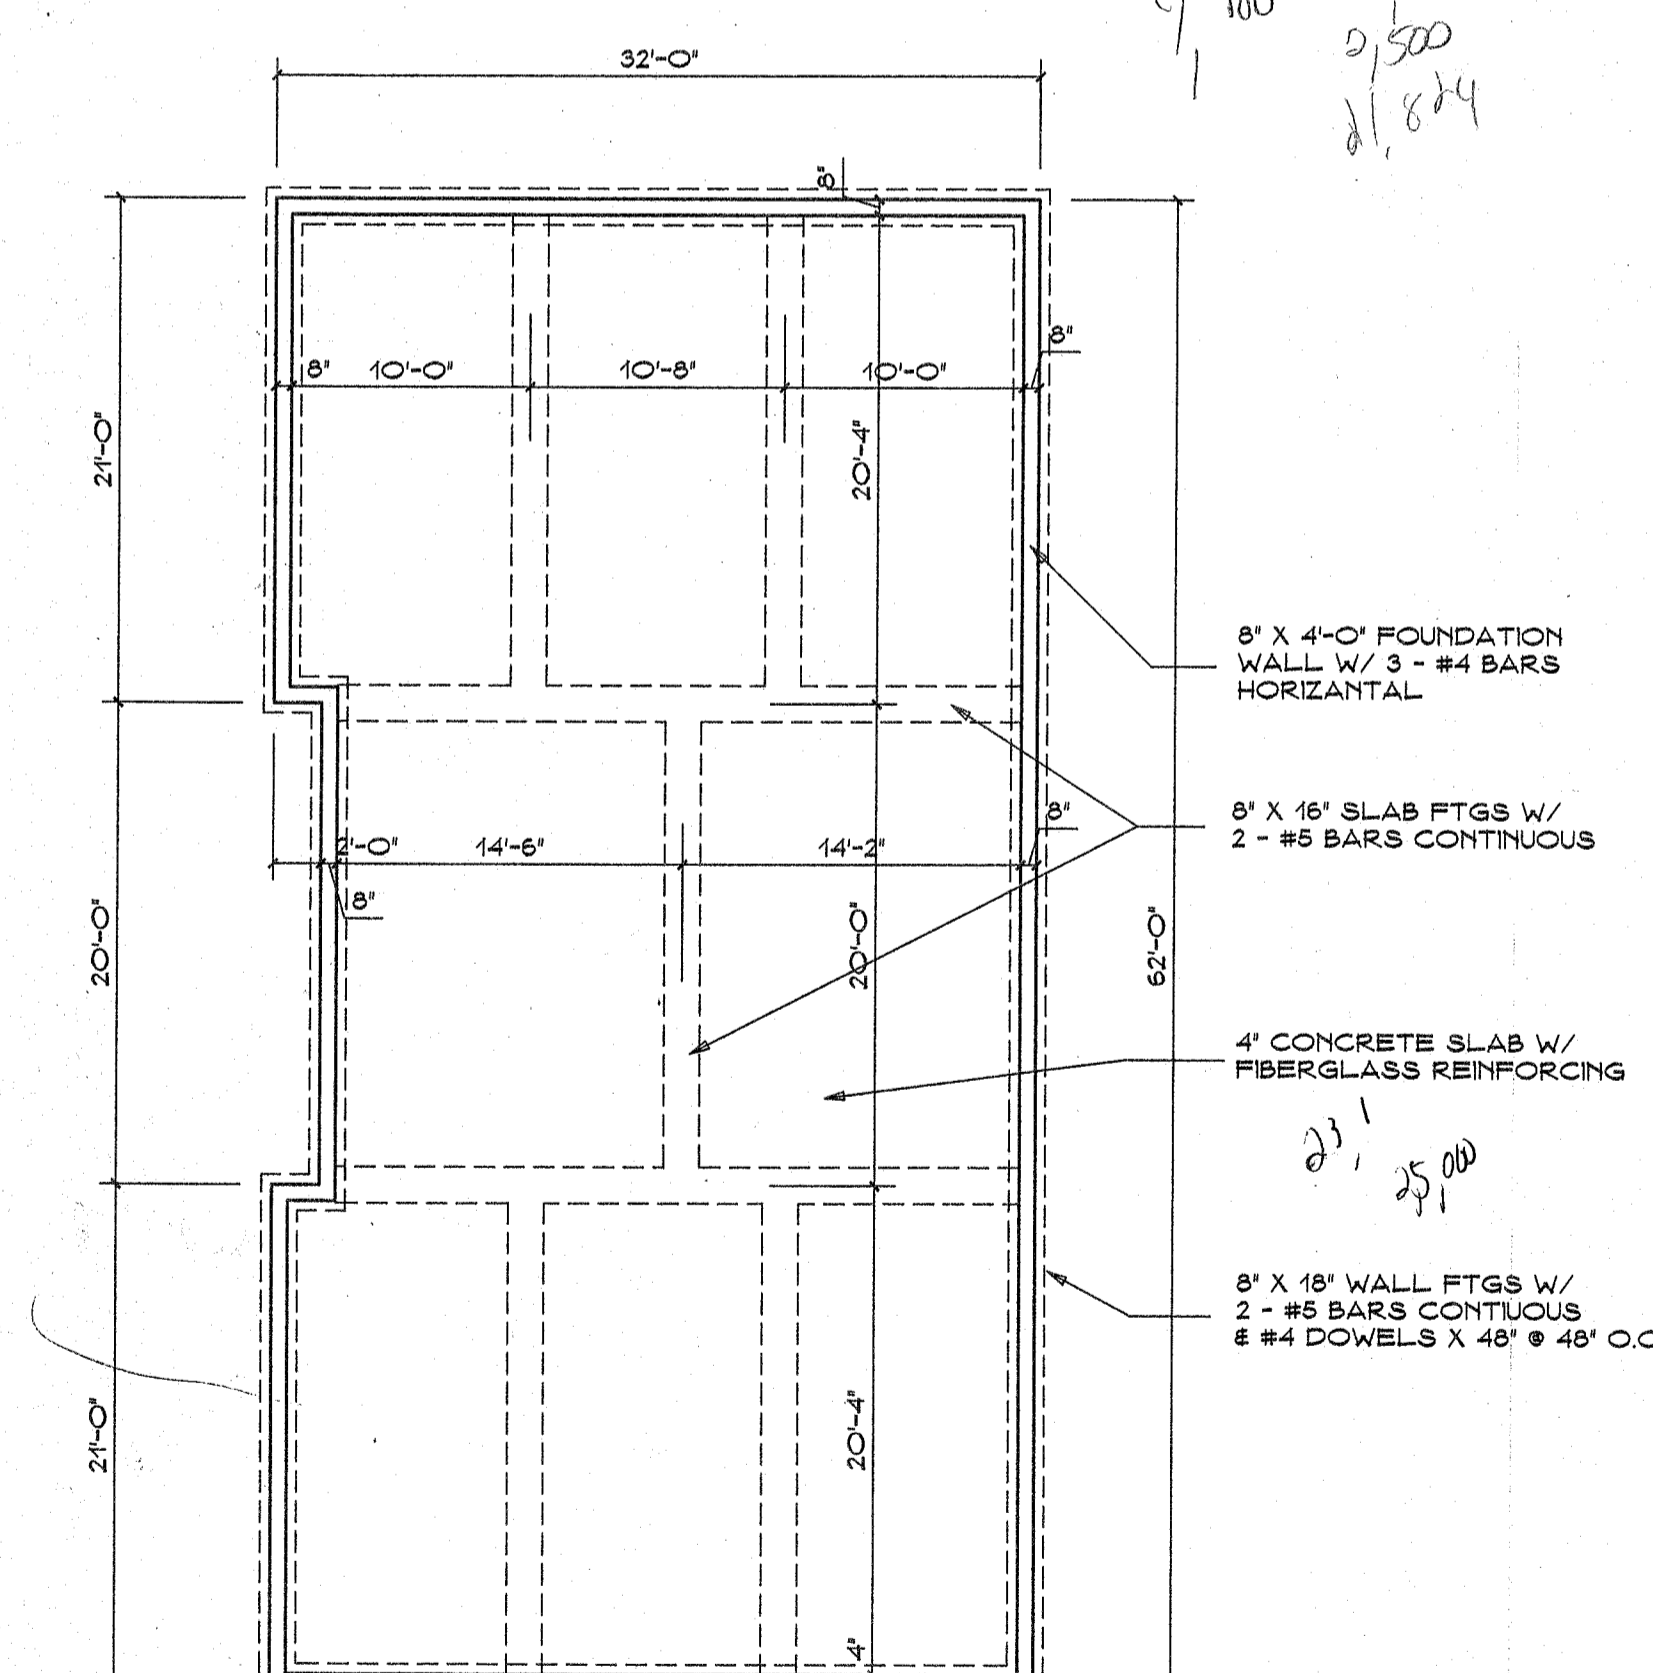

FOUNDATION PLAN

SCALE 1/8" = 1'-0"

2,500
5,500
6,000
9,200
1,843
5,500
2,500
21,824
3,500
60.74
1,800

608-788-2764
La Crosse, Wisconsin 54601
JEROME SATERBAK ARCHITECT
N751 Bloomer Mill Road

A NEW TRI-PLEX
AT 505 NORTH 11TH STREET
LA CROSSE, WI 54601
MARY FRIEDERWALD, OWNER
MUNSON REALTY MANAGEMENT, DEV

17-652

9/15/17

2