



BOILER ROOM EXPANSION

2200 ENTERPRISE AVENUE
LA CROSSE, WI 54603

RELEASED FOR: PERMIT


RELEASED: 09/14/2015

RELEASE	A	09/14/2015	DATE	BY	APP.	CAB	PERMIT	RELEASED FOR...
---------	---	------------	------	----	------	-----	--------	-----------------

DRAWING LIST

- DENOTES DRAWINGS INCLUDED WITH RELEASE/PACKAGE
- CIVIL**
 - C0.00 COVER SHEET
 - C0.50 SITE DEMOLITION EROSION & SEDIMENTATION CONTROL PLAN
 - C1.00 SITE PLAN
- ARCHITECTURAL**
 - REN 1 RENDERINGS - A
 - REN 2 RENDERINGS - B-C
 - REN 3 RENDERINGS - D-E

LEGEND

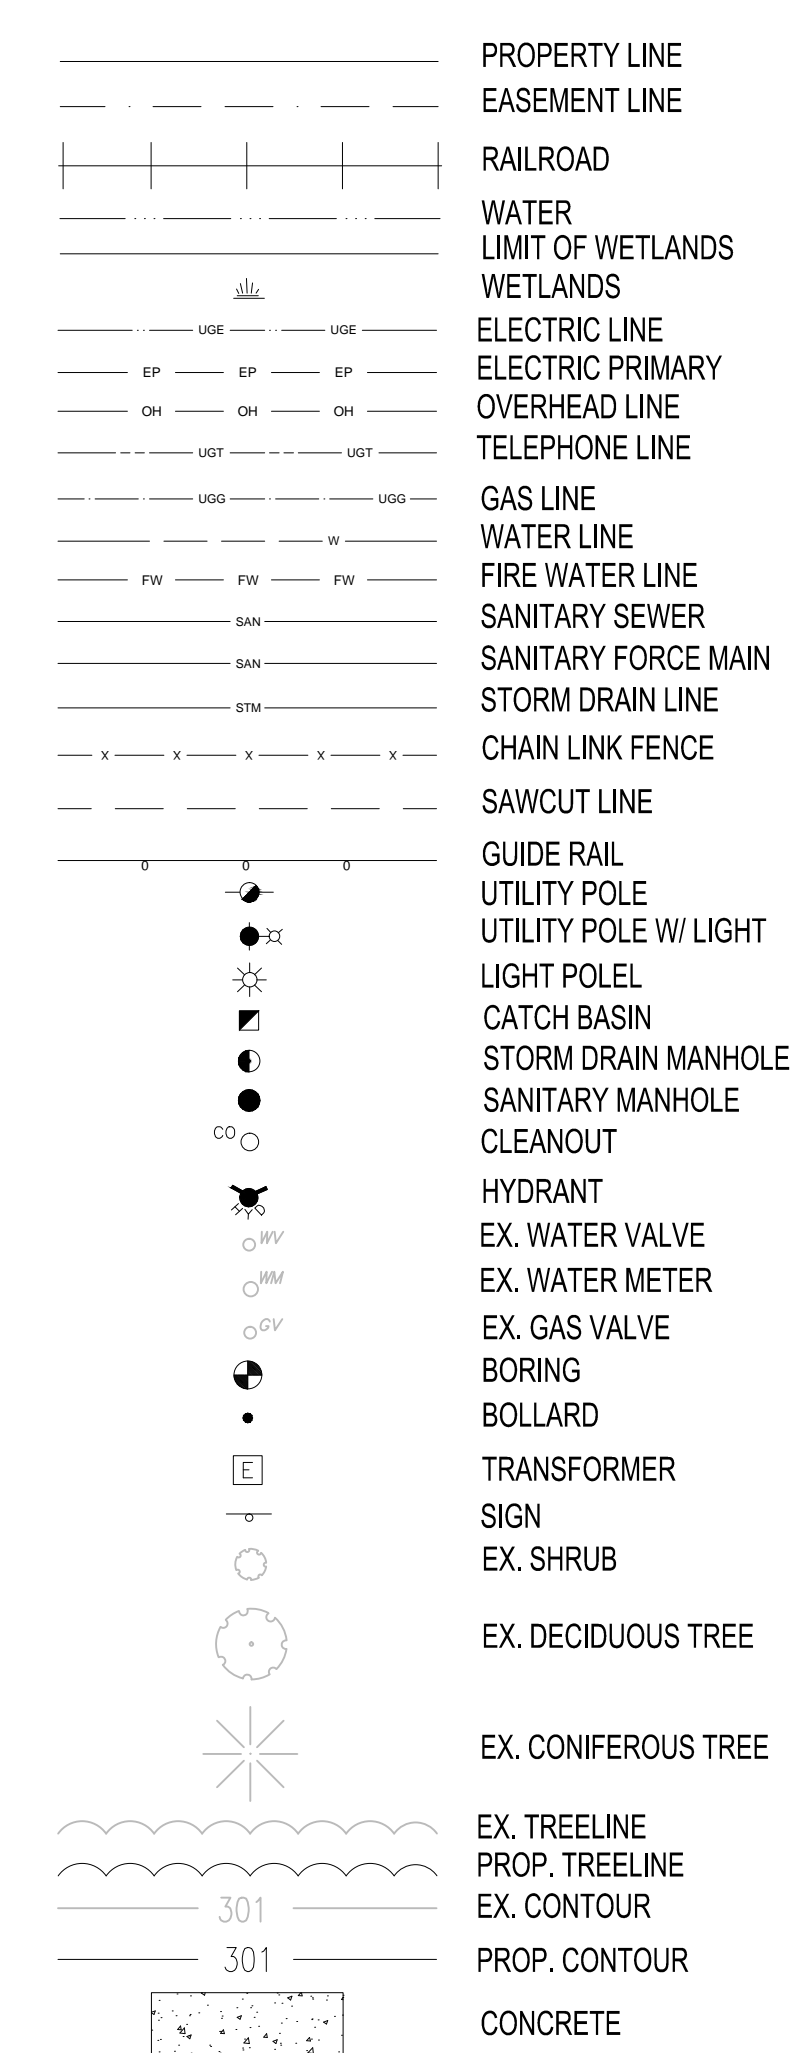

ABBREVIATIONS

- AD AREA DRAIN
- ADA AMERICANS WITH DISABILITIES ACT
- BC BOTTOM OF CURB
- BLDG BUILDING
- BW BOTTOM OF WALL
- BWL BROKEN WHITE LINE
- C CENTER LINE
- C-CB CURBED CATCH BASIN
- CB CATCH BASIN
- CE CONSTRUCTION ENTRANCE
- CISP CAST IRON SOIL PIPE
- CL-CB CURBLESS CATCH BASIN
- CMP CORRUGATED METAL PIPE
- CMU CONCRETE MASONRY UNIT
- CO CLEAN OUT
- CONC CONCRETE
- CONST. CONSTRUCTION
- CONT. CONTINUOUS
- DEP. DEPT. OF ENVIRONMENTAL PROTECTION
- DIP DUCTILE IRON PIPE
- DOT DEPARTMENT OF TRANSPORTATION
- ECB EROSION CONTROL BLANKET
- EPA ENVIRONMENTAL PROTECTION AGENCY
- FD FOUNDATION DRAIN
- FFE FINISH FLOOR ELEVATION
- FND FOUNDATION
- HB HAY BALES
- HC HANDICAPPED
- HDPE HIGH DENSITY POLYETHYLENE
- INV INVERT
- HB HAY BALES
- MH MANHOLE
- MIN MINIMUM
- N/A NOT APPLICABLE
- NIC NOT IN CONTRACT
- NTS NOT TO SCALE
- OC ON CENTER
- OVHD OVERHEAD DOOR
- PL PROPERTY LINE
- PVC POLYVINYL CHLORIDE
- R RADIUS
- RCP REINFORCED CONCRETE PIPE
- REQ'D REQUIRED
- ROW RIGHT OF WAY
- S.A.D. SEE ARCHITECTURAL DRAWINGS
- SAN SANITARY
- SDYL SOLID DOUBLE YELLOW LINE
- S.E.D. SEE ELECTRICAL DRAWINGS
- SF SILT FENCE
- SIM SIMILAR
- SM STOCK PILE OF MATERIALS
- S.M.D. SEE MECHANICAL DRAWINGS
- S.S.D. SEE STRUCTURAL DRAWINGS
- STM STORM
- SWL SOLID WHITE LINE
- SWSB SOLID WHITE STOP BAR
- SYL SOLID YELLOW LINE
- TC TOP OF CURB
- TD TRENCH DRAIN
- TEL TELEPHONE
- TF TOP OF FRAME
- TW TOP OF WALL
- TYP TYPICAL
- UNLESS OTHERWISE NOTED
- V.I.F. VERIFY IN FIELD
- W/ WITH
- W/O WITHOUT
- YD YARD DRAIN

GENERAL NOTES

- FOR ADDITIONAL NOTES SEE SHEET C0.01.
- SITE ADDRESS: GREAT LAKES CHEESE
2200 ENTERPRISE AVE.
LA CROSSE, WI
- OWNER: GREAT LAKES CHEESE
2200 ENTERPRISE AVE.
LA CROSSE, WI
- USE: FOOD MANUFACTURING
- ZONE: M2 - HEAVY INDUSTRIAL
- PARCEL INFORMATION: LA CROSSE INTERSTATE INDUSTRIAL PARK
LOTS 12, 13, AND 14
- SITE AREA: 11.68 ACRES
- WATER: MUNICIPAL
- SEWER: MUNICIPAL
- FOR BUILDING DIMENSIONS SEE ARCHITECTURAL DRAWINGS
- ALL CONSTRUCTION SHALL COMPLY WITH THE PROJECT SPECIFICATIONS; CITY OF LA CROSSE SPECIFICATIONS, WISCONSIN DEPARTMENT OF TRANSPORTATION ROAD AND BRIDGE SPECIFICATIONS. IF SPECIFICATIONS ARE IN CONFLICT, THE MOST STRINGENT SPECIFICATION SHALL APPLY. ALL CONSTRUCTION SHALL BE PERFORMED IN ACCORDANCE WITH ALL APPLICABLE OSHA, FEDERAL, STATE, AND LOCAL REGULATIONS.
- DO NOT INTERRUPT EXISTING UTILITIES SERVICING FACILITIES OCCUPIED AND USED BY THE OWNER OR OTHERS DURING OCCUPIED HOURS EXCEPT WHEN SUCH INTERRUPTIONS HAVE BEEN AUTHORIZED IN WRITING BY THE OWNER AND THE LOCAL MUNICIPALITY. INTERRUPTIONS SHALL ONLY OCCUR AFTER ACCEPTABLE TEMPORARY SERVICE HAS BEEN PROVIDED.
- THE CONTRACTOR SHALL ABIDE BY ALL OSHA, FEDERAL, STATE, AND LOCAL REGULATIONS WHEN OPERATING CRANES, BOOMS, HOISTS, ECT. IN CLOSE PROXIMITY TO OVERHEAD ELECTRIC LINES. IF THE CONTRACTOR MUST OPERATE EQUIPMENT CLOSE TO ELECTRIC LINES, CONTACT THE POWER COMPANY TO MAKE ARRANGEMENTS FOR PROPER SAFEGUARDS. ANY UTILITY COMPANY FEES SHALL BE PAID BY THE CONTRACTOR.
- THE CONTRACTOR SHALL PROVIDE AS-BUILT RECORDS OF ALL CONSTRUCTION (INCLUDING UNDERGROUND UTILITIES) TO THE OWNER AT THE END OF CONSTRUCTION.
- ALL UTILITIES INCLUDING ELECTRICAL SERVICE MUST BE LOCATED UNDERGROUND.
- THE CONTRACTOR IS RESPONSIBLE FOR PROVIDING ALL TRAFFIC CONTROL DEVICES, SIGNAGE, EQUIPMENT, PERSONNEL, INCLUDING CERTIFIED TRAFFIC CONTROL PERSONNEL, ETC TO CONTROL TRAFFIC DURING CONSTRUCTION WITHIN THE RIGHT OF WAY. ALL TRAFFIC CONTROL SHALL BE IN STRICT ACCORDANCE WITH THE STANDARDS, GUIDELINES, POLICIES AND OBJECTIVES OF THE CITY OF LA CROSSE, MANUAL FOR UNIFORM TRAFFIC CONTROL DEVICES (MUTCD) AND ALL APPLICABLE PERMITS.

DESIGN TEAM

- CIVIL ENGINEER**
THE DENNIS GROUP, LLC
PLANNING • ENGINEERING • CONSTRUCTION MANAGEMENT
- ARCHITECT**
THE DENNIS GROUP, LLC
PLANNING • ENGINEERING • CONSTRUCTION MANAGEMENT
- MECHANICAL ENGINEER**
THE DENNIS GROUP, LLC
PLANNING • ENGINEERING • CONSTRUCTION MANAGEMENT
- ELECTRICAL ENGINEER**
THE DENNIS GROUP, LLC
PLANNING • ENGINEERING • CONSTRUCTION MANAGEMENT
- PLUMBING ENGINEER**
THE DENNIS GROUP, LLC
PLANNING • ENGINEERING • CONSTRUCTION MANAGEMENT
- FIRE PROTECTION**
THE DENNIS GROUP, LLC
PLANNING • ENGINEERING • CONSTRUCTION MANAGEMENT
- STRUCTURAL ENGINEER**
THE DENNIS GROUP, LLC
PLANNING • ENGINEERING • CONSTRUCTION MANAGEMENT
- CONSTRUCTION MANAGER**
THE DENNIS GROUP, LLC
PLANNING • ENGINEERING • CONSTRUCTION MANAGEMENT

ARCHITECTURE

A0.00 ARCHITECTURAL COVER SHEET
REFER TO COVER SHEET FOR DRAWING LIST

FIRE PROTECTION

FP0.00 FIRE PROTECTION COVER SHEET
REFER TO COVER SHEET FOR DRAWING LIST

PLUMBING

P0.00 PLUMBING COVER SHEET
REFER TO COVER SHEET FOR DRAWING LIST

MECHANICAL


M0.00 MECHANICAL COVER SHEET
REFER TO COVER SHEET FOR DRAWING LIST

ELECTRICAL

E0.00 ELECTRICAL COVER SHEET
REFER TO COVER SHEET FOR DRAWING LIST

REFRIGERATION

R0.00 REFRIGERATION COVER SHEET
REFER TO COVER SHEET FOR DRAWING LIST

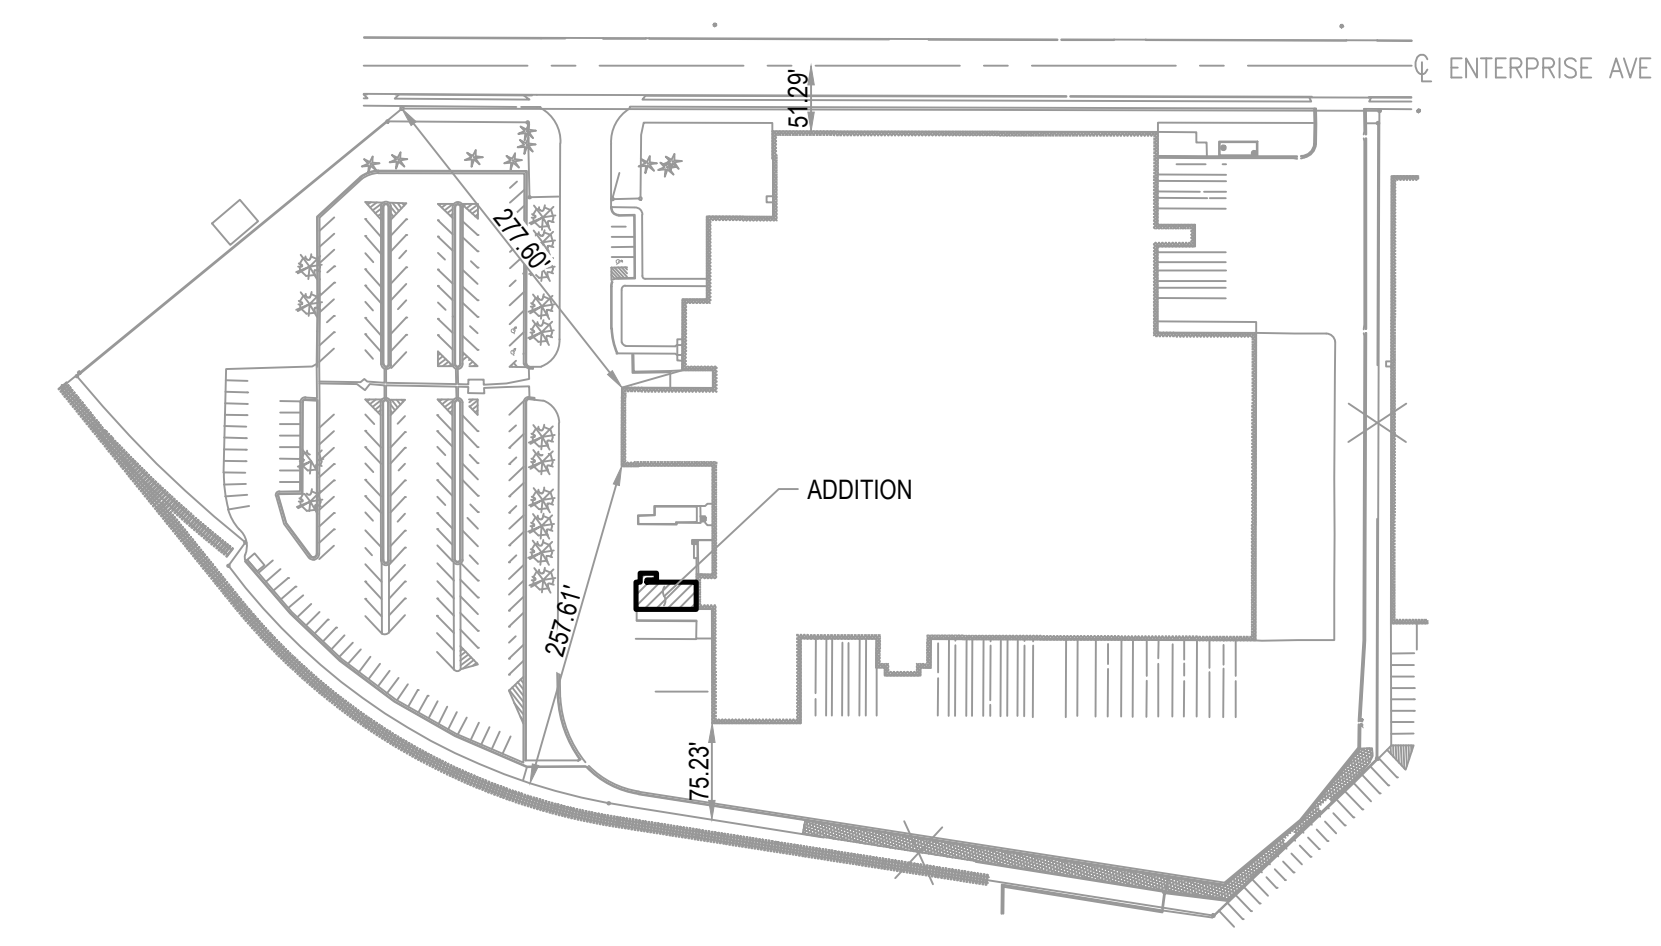

A OVERALL SITE LAYOUT PLAN
SCALE: 1" = 150'

BOILER EXPANSION
2200 ENTERPRISE AVENUE
LA CROSSE, WI 54603



CIVIL COVER SHEET

THE DENNIS GROUP, LLC
PLANNING • ENGINEERING • CONSTRUCTION MANAGEMENT
www.dennisgrp.com
ATLANTA | SALT LAKE CITY | SAN DIEGO | SPRINGFIELD | TORONTO

THIS DOCUMENT CONTAINS PROPRIETARY INFORMATION BELONGING TO THE DENNIS GROUP, OR ITS AFFILIATED COMPANIES AND SHALL BE USED ONLY FOR THE PURPOSE FOR WHICH IT WAS SUPPLIED. IT SHALL NOT BE COPIED, REPRODUCED OR OTHERWISE USED, NOR SHALL SUCH INFORMATION BE FORWARDED IN WHOLE OR IN PART TO OTHERS EXCEPT IN ACCORDANCE WITH THE TERMS OF ANY AGREEMENT UNDER WHICH IT WAS SUPPLIED OR WITH THE PRIOR WRITTEN CONSENT OF THE DENNIS GROUP, AND SHALL BE RETURNED UPON REQUEST.

DRAWING NO.
C0.00
4497