


98,643 SF of total lot parcel
 32,620 SF of new construction
 = 33% of total area of lot
 38,357 SF of asphalt after construction
 4,511 SF of stormwater retention area
 * STONE 20' ON BOTH SIDES OF BUILDINGS A, B, C & E

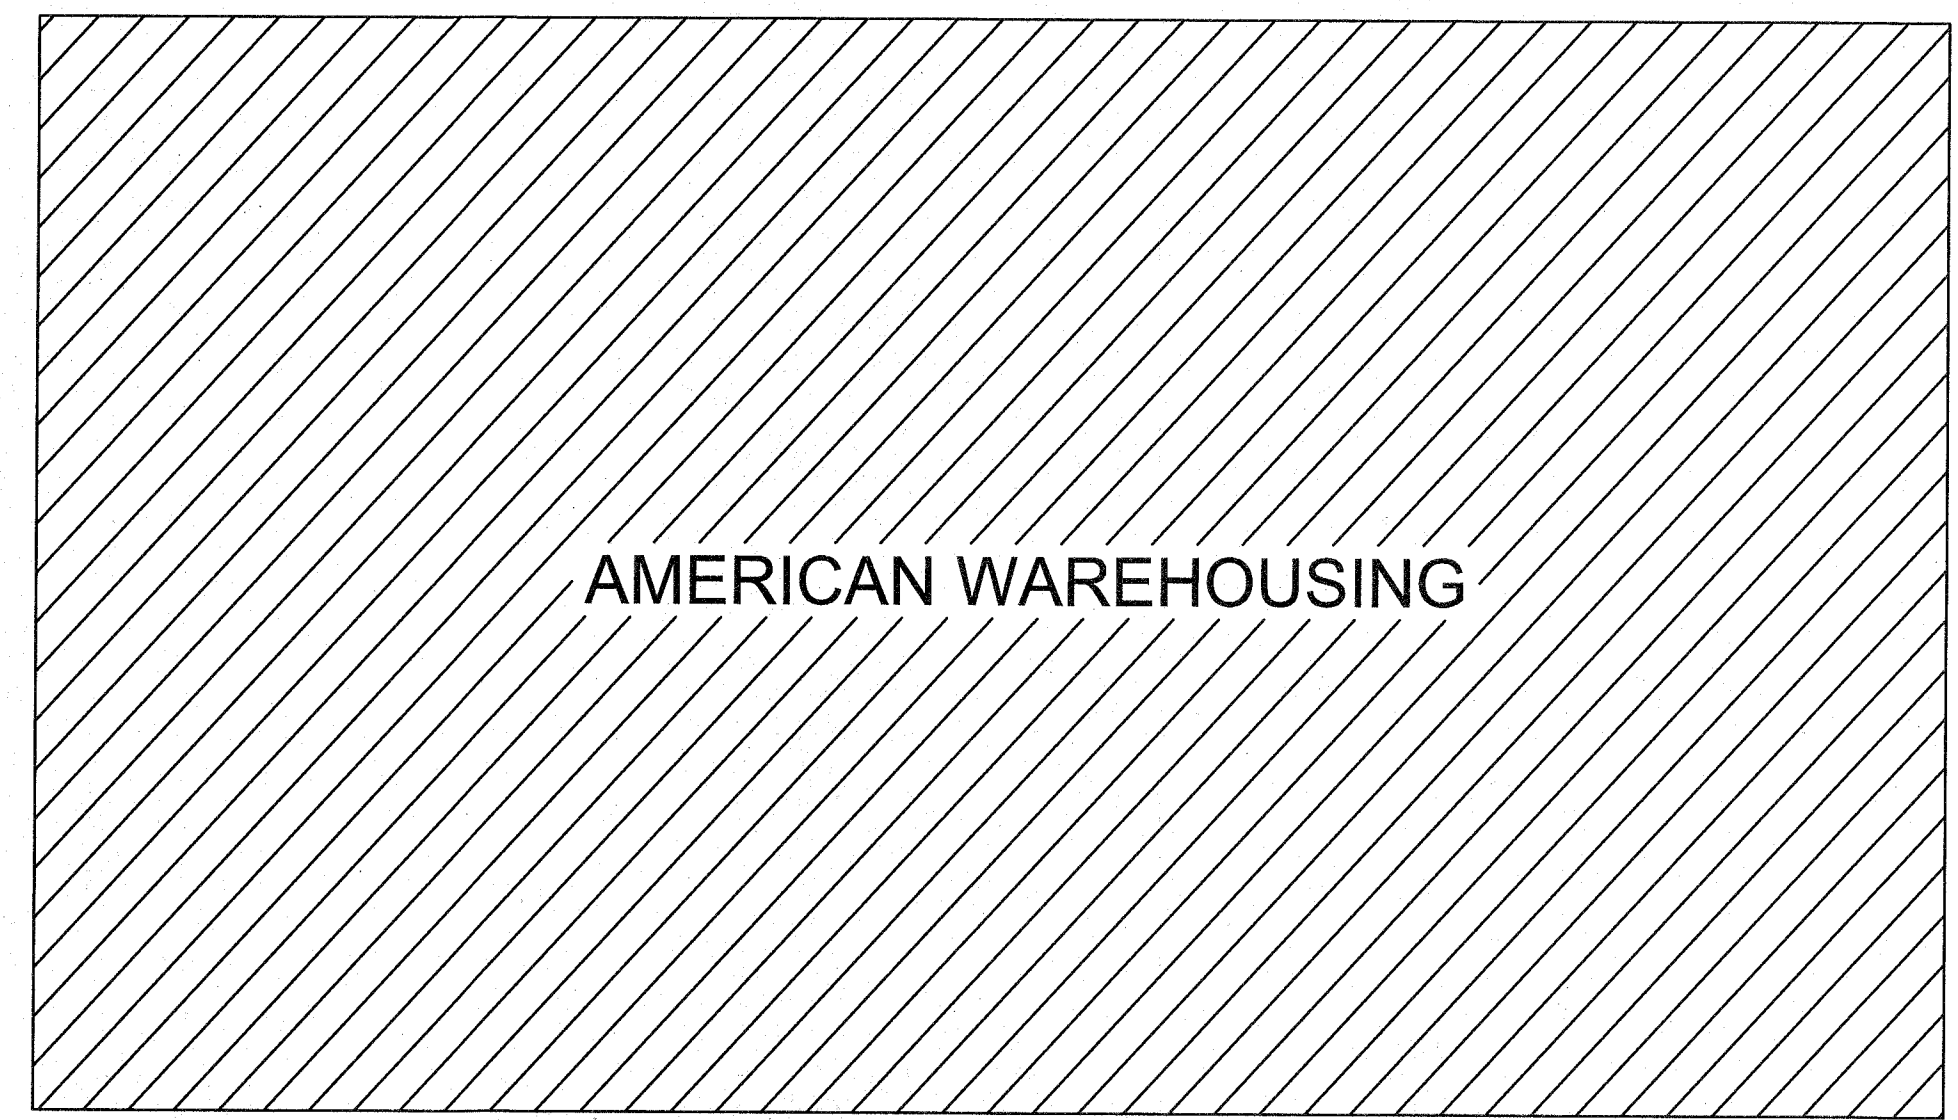

BUILDING 'A' 30' x 200' -(20) 10'x30' UNITS
 BUILDING 'B' 40' x 210' -(21) 10'x30' UNITS & (21) 10'x10' UNITS
 BUILDING 'C' 20' x 230' -(18) 10'x15' & (18) 10'x25' & (5) 10'x40' UNITS
 BUILDING 'D' 25' x 140' -(14) 10'x25'
 BUILDING 'E' 48' x 112' (7) 14'x48' UNITS & (1) 17'x48' UNIT
=125 UNITS

ENGINEER

REVISIONS

For:

BRICKL BROS.
 Designers | Construction Managers | Builders
 400 Brick Road | West Salem, WI 54981 | (608) 786-0000 | BricklBros.com

DRAWINGS ARE FOR APPROVAL

IRONSIDE STORAGE
 LACROSSE, WI 54601

JOB NO:
 BY: JASON SKIFTON
 DATE: 02-04-2020
 SPT:

1 SITE PLAN
 Scale: 1"=30'-0"

DRAWING NUMBER

SHEET NUMBER

PLOT DATE: