


PARKING SUMMARY	
BLDG #	PARKING SPACES REQ'D
BLDG 1	24
BLDG 2	24
BLDG 3	2
TOTAL	50
TOTAL PROVIDED-52 SPS	

LOT SIZE:
1.087 ACRES
47,351 SF

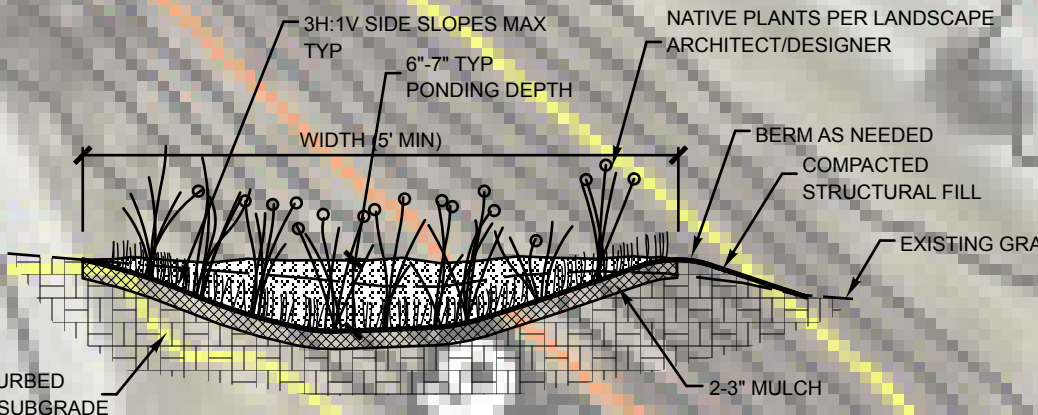


1 NORTH ELEVATION
SCALE NTS

- INFILTRATION RAIN GARDEN NOTES**
1. PLANT WITH PLANTS PER LANDSCAPE ARCHITECT DWGS. ONLY NATIVE PLANTS ARE TO BE USED.
 2. ESTABLISH PLANTINGS BEFORE DIRECTING STORMWATER RUNOFF TO IT OR DIVERT STORMWATER AROUND FACILITY. PROVIDE IRRIGATION A MINIMUM OF 3 MONTHS OR PER LANDSCAPE ARCHITECT/DESIGNER GUIDELINES.
 3. MINIMIZE COMPACTION OF INFILTRATION AREAS AS MUCH AS IS POSSIBLE DURING THE PERIOD OF BUILDING CONSTRUCTION.
 4. DURING EXCAVATION OF NATIVE SOILS TO THE BOTTOM OF THE FACILITY, RAINFALL MAY CAUSE FINES TO CLOG THE SURFACE OF THE FACILITY. IF THIS OCCURS DURING CONSTRUCTION, HAND RAKE THE SURFACE TO A DEPTH OF 3" TO RESTORE INFILTRATION CAPACITY.
 5. CALL THE ARCHITECT OR LANDSCAPE ARCHITECT 24 HOURS IN ADVANCE OF CONSTRUCTING THIS FACILITY SO CONSTRUCTION OBSERVATION MAY BE PERFORMED TO IDENTIFY VARIATIONS IN THE FIELD THAT MAY AFFECT DESIGN AND VERIFY PROPER CONSTRUCTION.

1 SITE PLAN
SCALE 1" = 30'-0"

PLANTS LIST

Shady Garden		Sun Garden	
Wet Zone:		Wet Zone:	
Ostrich fern	Matteuccia pensylvanica	Ostrich fern	Matteuccia pensylvanica
Great blue lobelia	Lobelia siphilitica	Great blue lobelia	Lobelia siphilitica
Culver's root	Veronicastrum virginicum	Blue Flag Iris	Iris versicolor
		High Bush Cranberry	Viburnum trilobum
Dry Zone:		Dry Zone:	
Astilbe 'Rhieland'	Astilbe 'Rhieland'	Little Bluestem	Schizachyrium scoparium
Lady's mantle	Alchemilla mollis	June Grass	Koeleria macrantha
Hosta 'Aureo Marginata'	Hosta fortunei 'Aureo Marginata'	Black-eyed Susan	Rhubeckia hirta
Hosta 'Honeybells'	Hosta 'Honeybells'	Pale Purple Coneflower	Echinacea pallida
Wild geranium	Geranium maculatum	Spiderwort	Geranium maculatum
Dwarf Bush Honeysuckle	Diervilla lonicera	Wild Rose	Tradescantia bracteata
			Rosa woodii

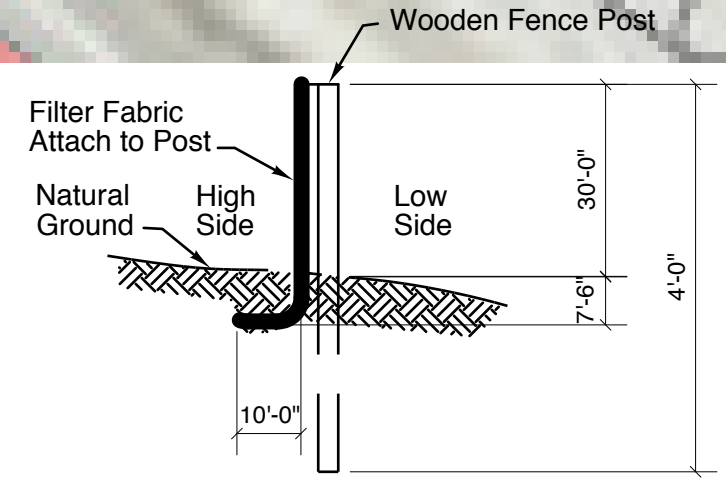

2 SILT FENCE DETAIL
SCALE NTS

CHRIS L A SHORNE
ARCHITECTURE
3643 Ebner Coulee Road, La Crosse WI 54601
(608) 785-2626
Architectural and Design
for Residential, Commercial, Historic Restoration


I HEREBY CERTIFY THAT THIS PLAN, SPECIFICATION, OR REPORT WAS PREPARED BY ME OR UNDER MY DIRECT SUPERVISION AND THAT I AM A DULY REGISTERED PROFESSIONAL UNDER THE LAWS OF THE STATE OF:

SIGNED: _____
DATE: _____
NUMBER: _____


Project: **EAGLE BLUFF APARTMENTS-II**
2344 STATE HIGHWAY 16 LA CROSSE WI

Scale: _____
Project No.: **2016.021**
Date: **07.25.2016**
Drawing Name: _____
Sheet No.: _____


AS1

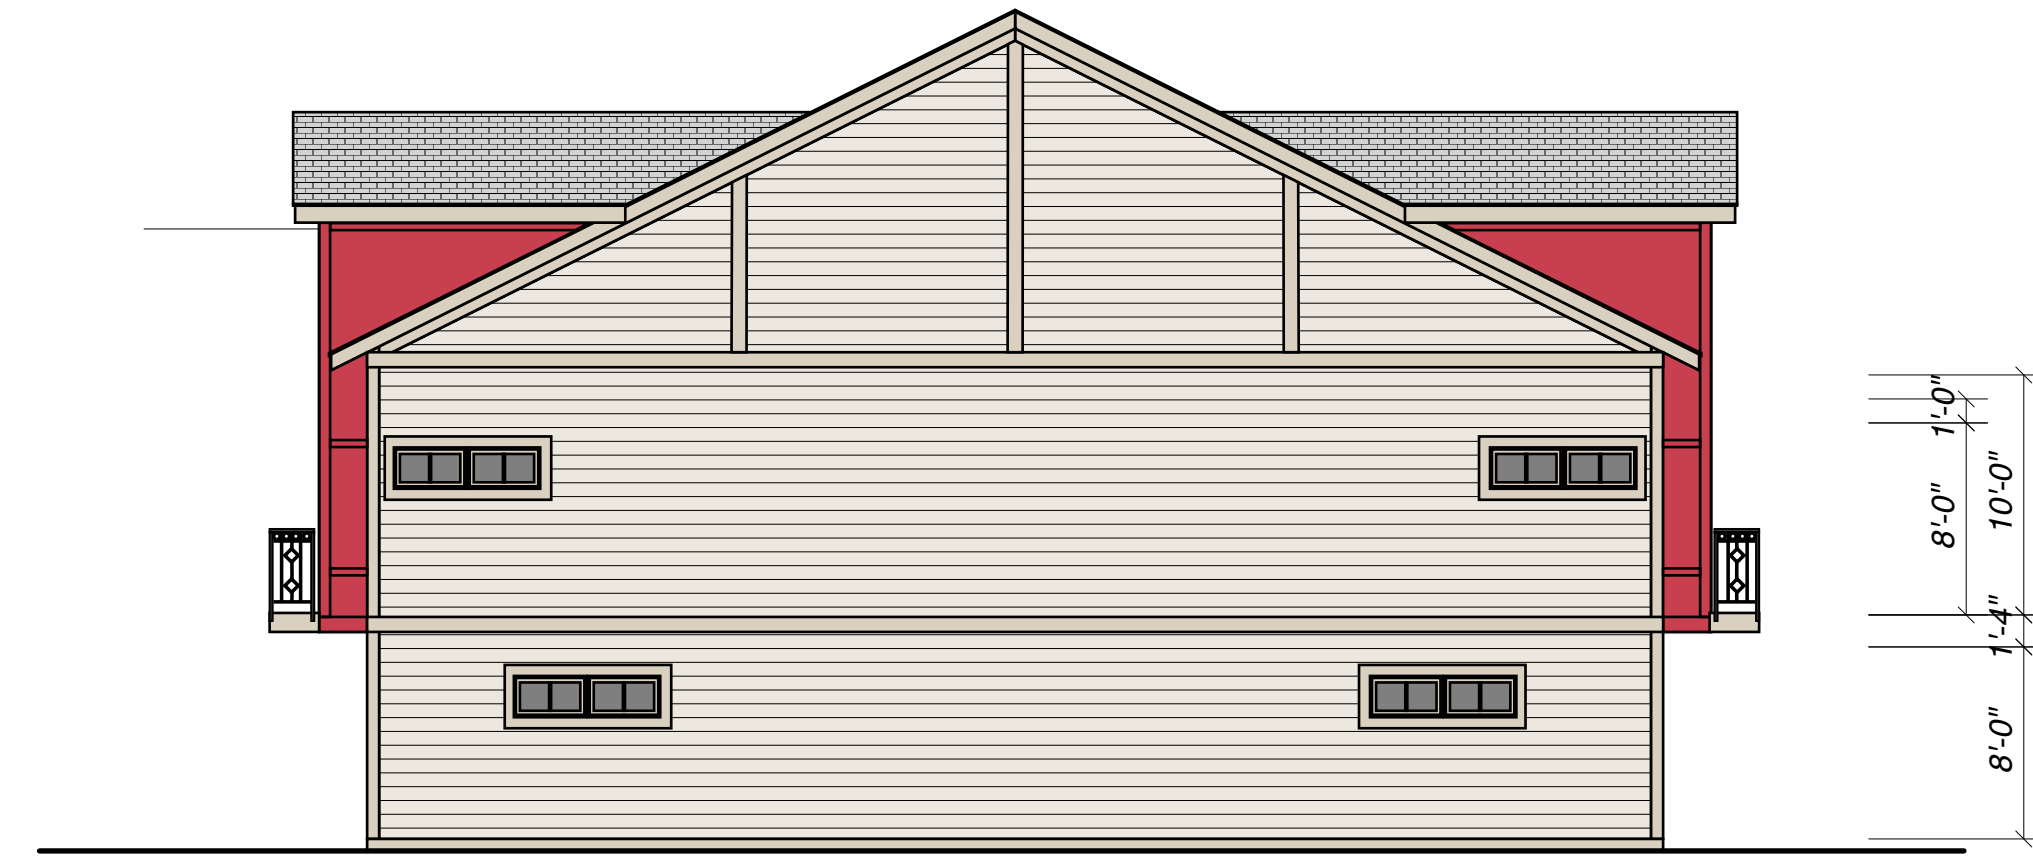


1
A3 **SIDE EXTERIOR ELEV**
Scale 1/8" = 1'-0"

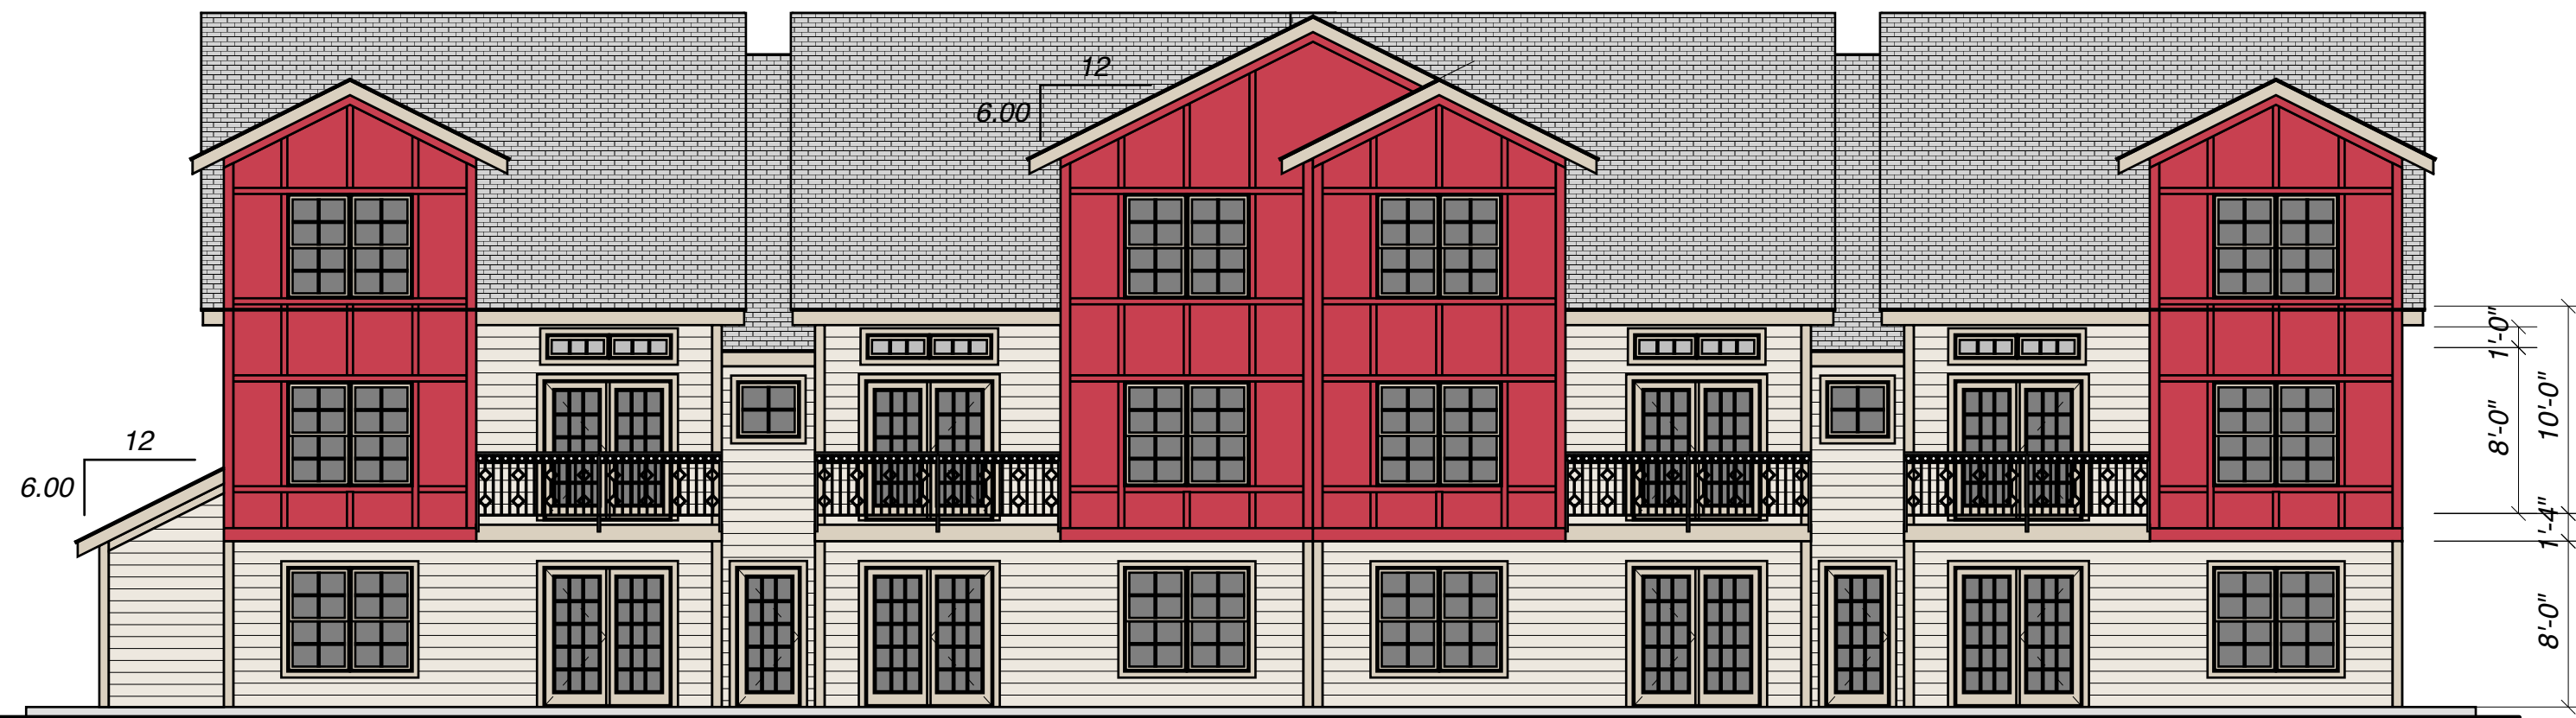


1
A3 **FRONT EXTERIOR ELEV**
Scale 1/8" = 1'-0"

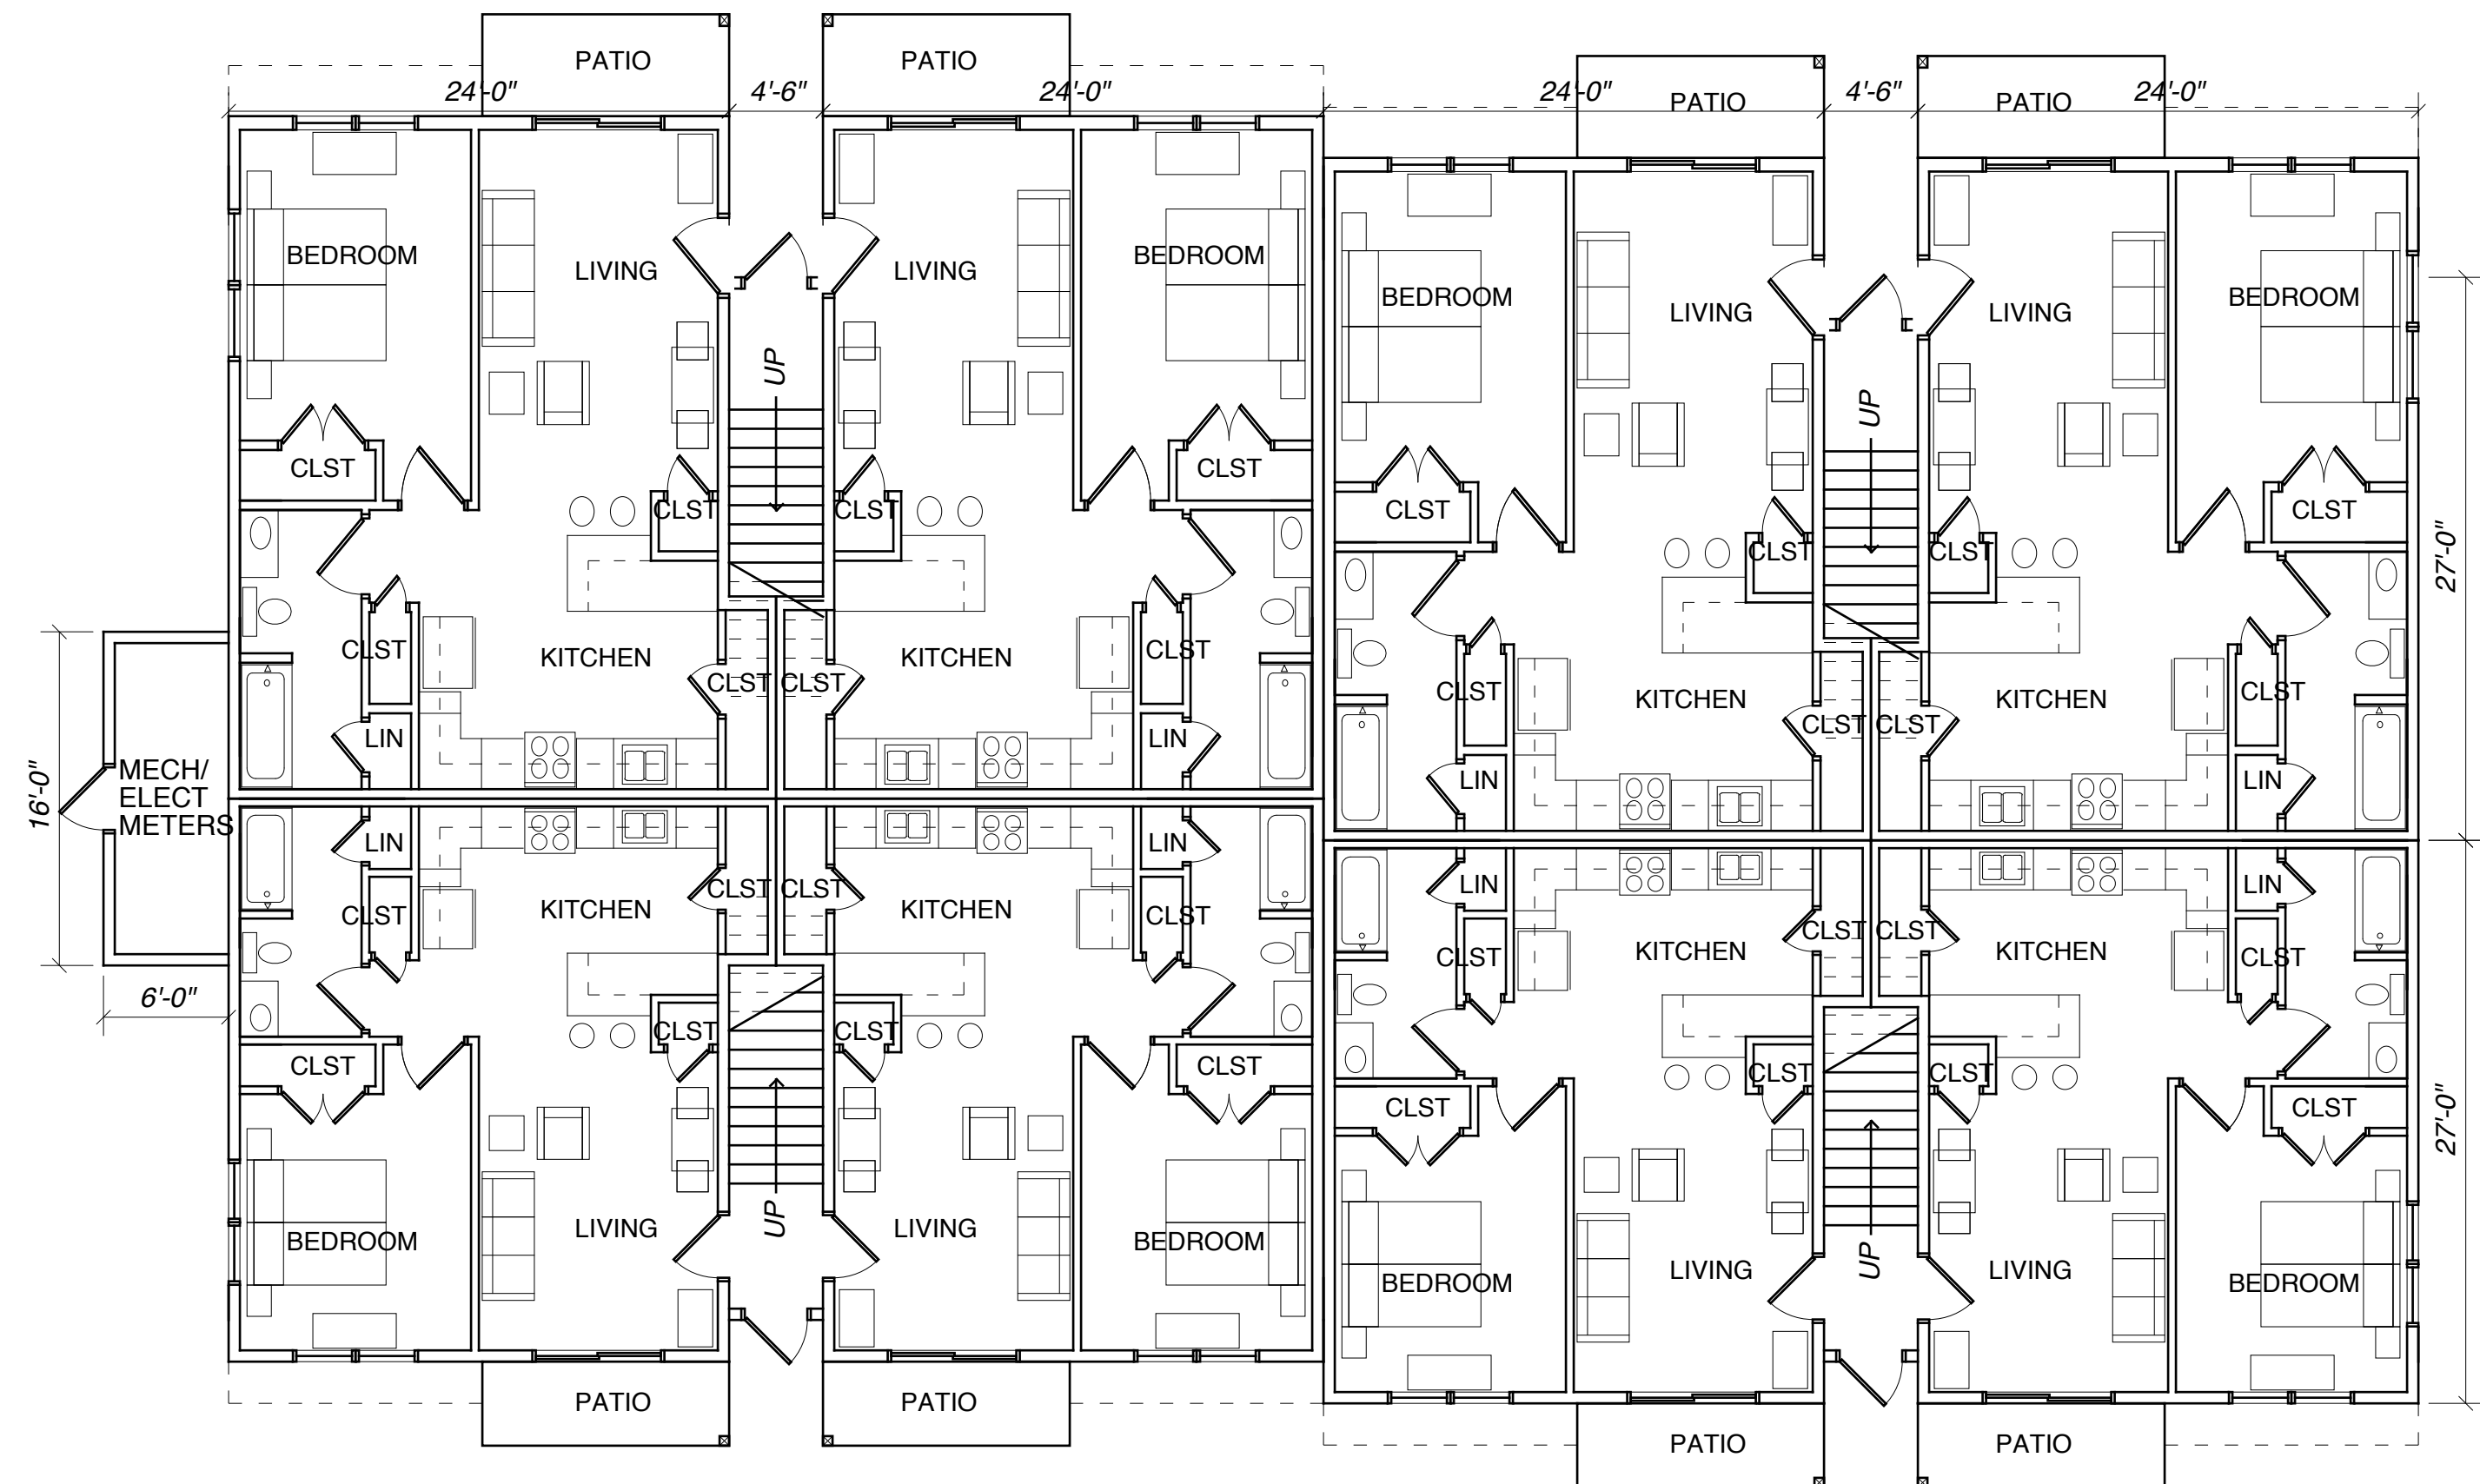

1
A1 **LOWER FLOOR PLAN**
SCALE 1/8" = 1'-0"

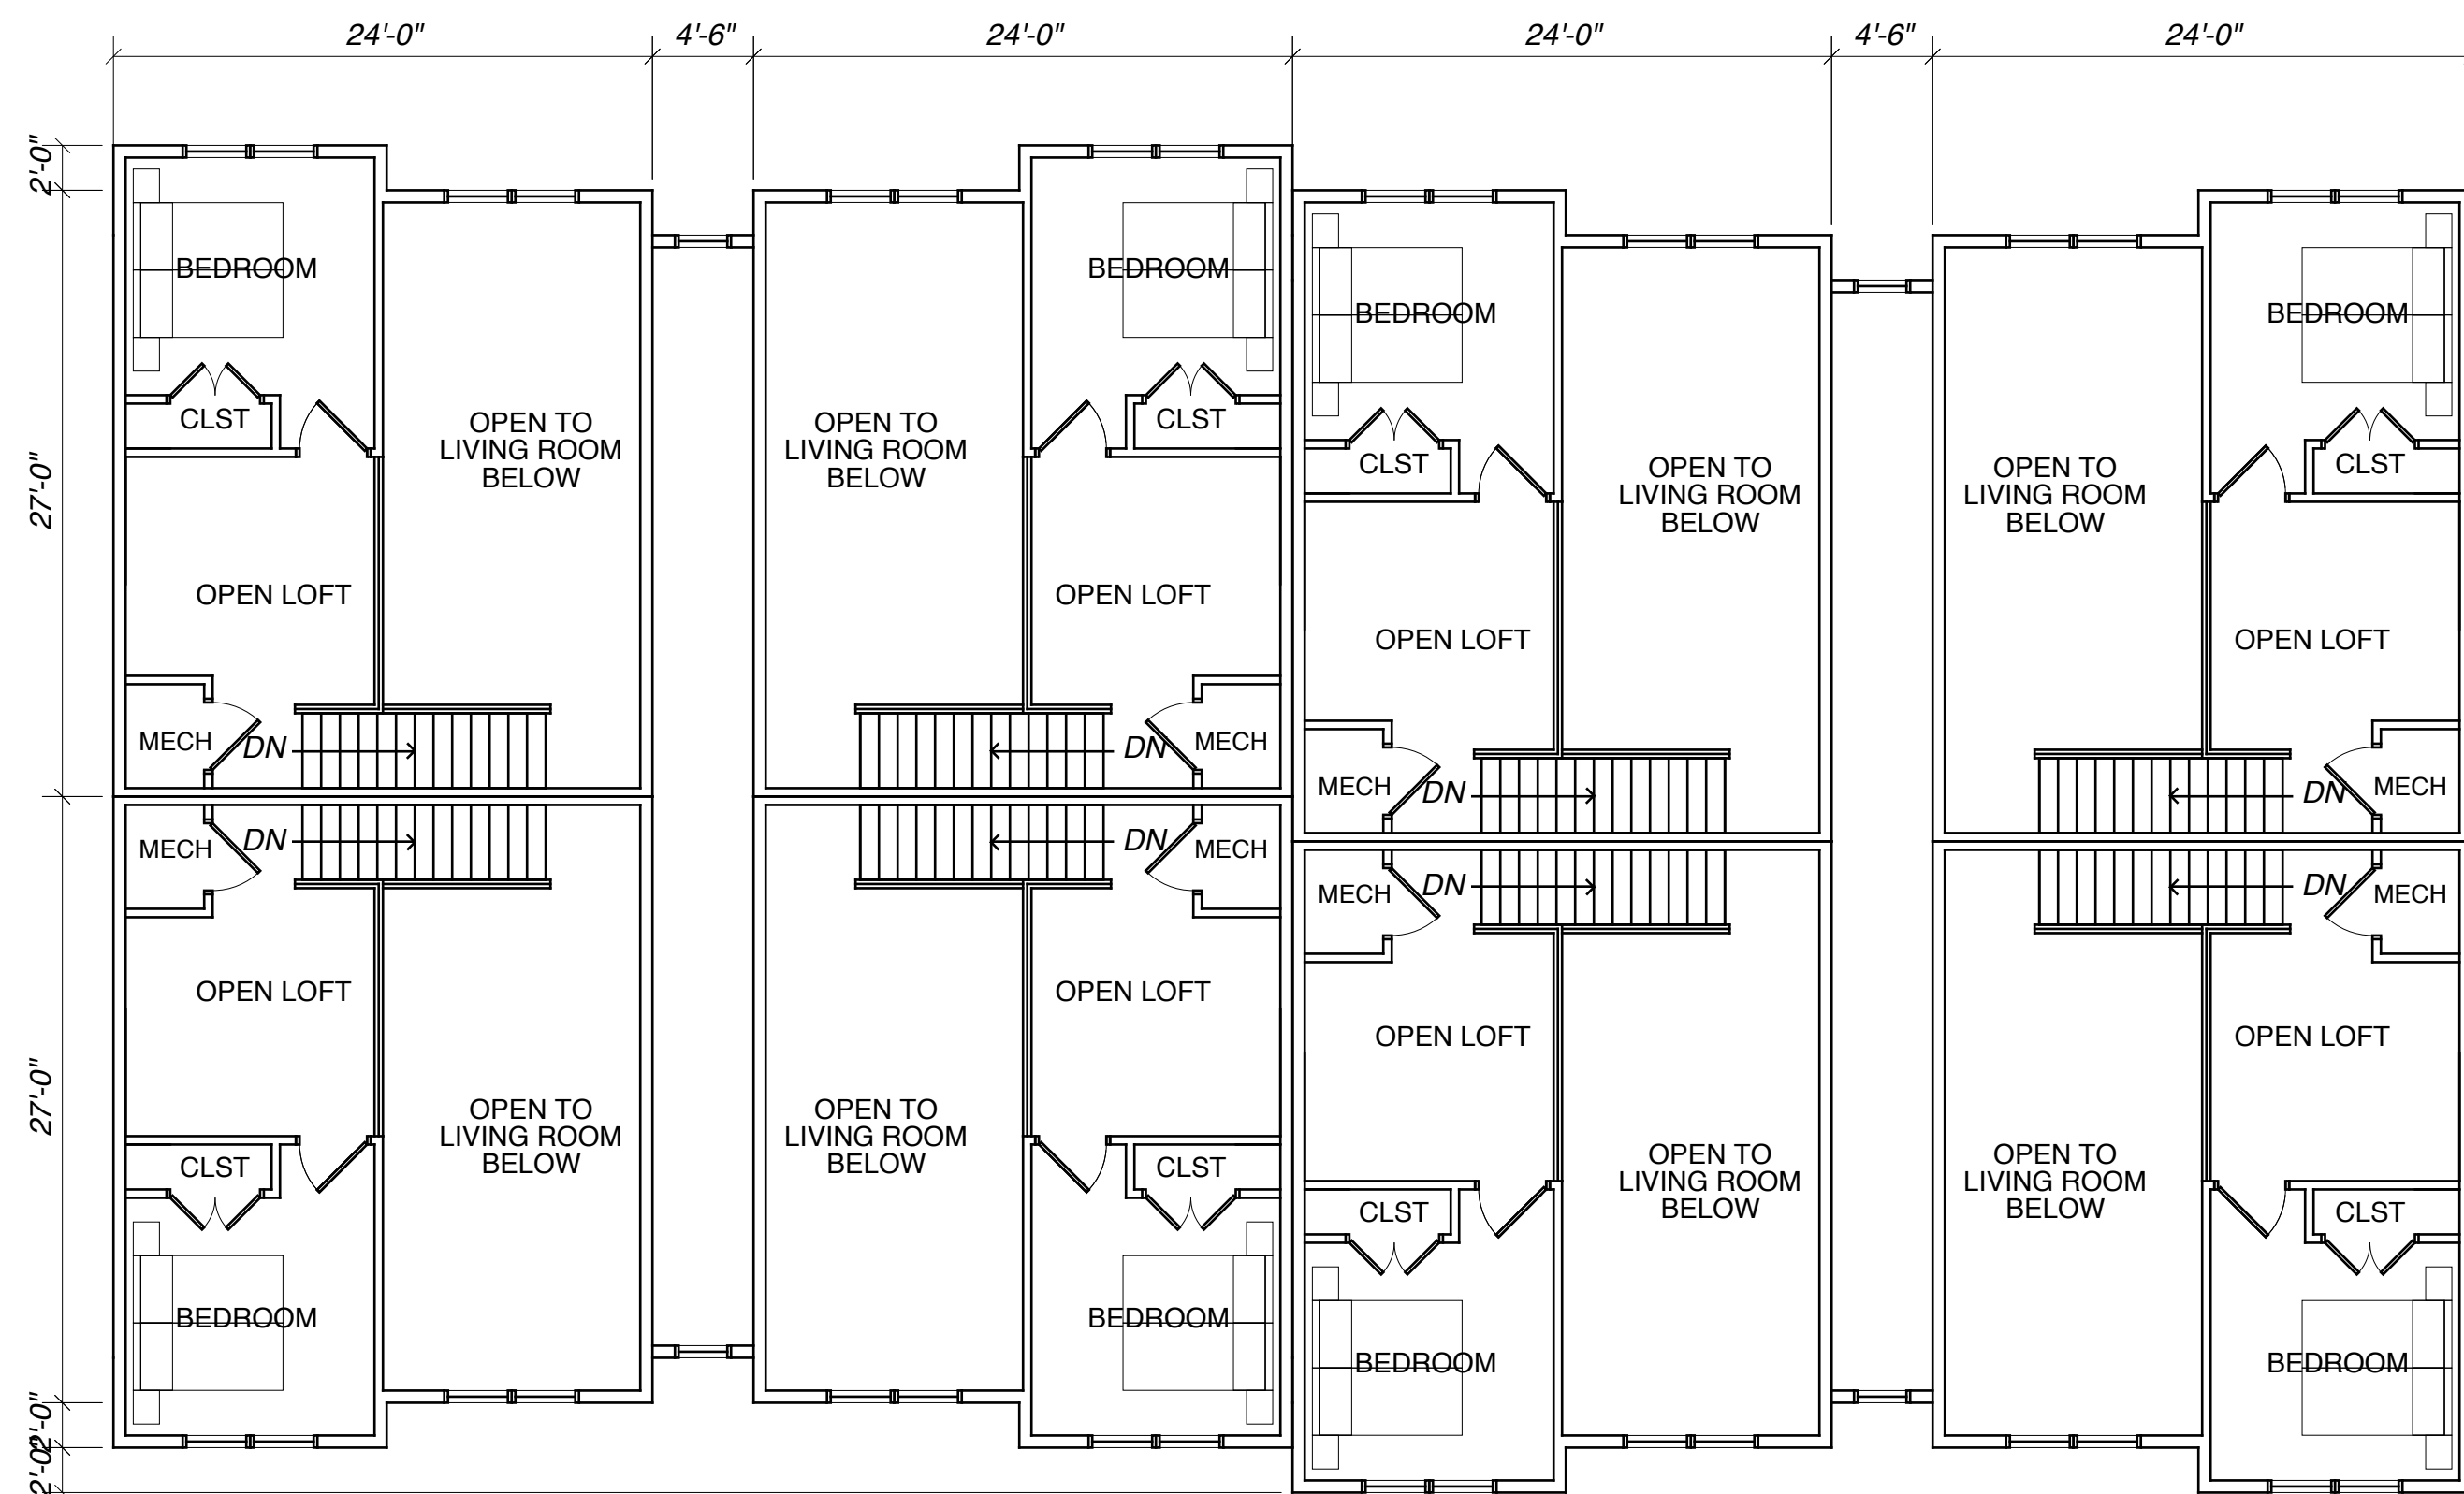

1
A1 **LOFT FLOOR PLAN**
SCALE 1/8" = 1'-0"

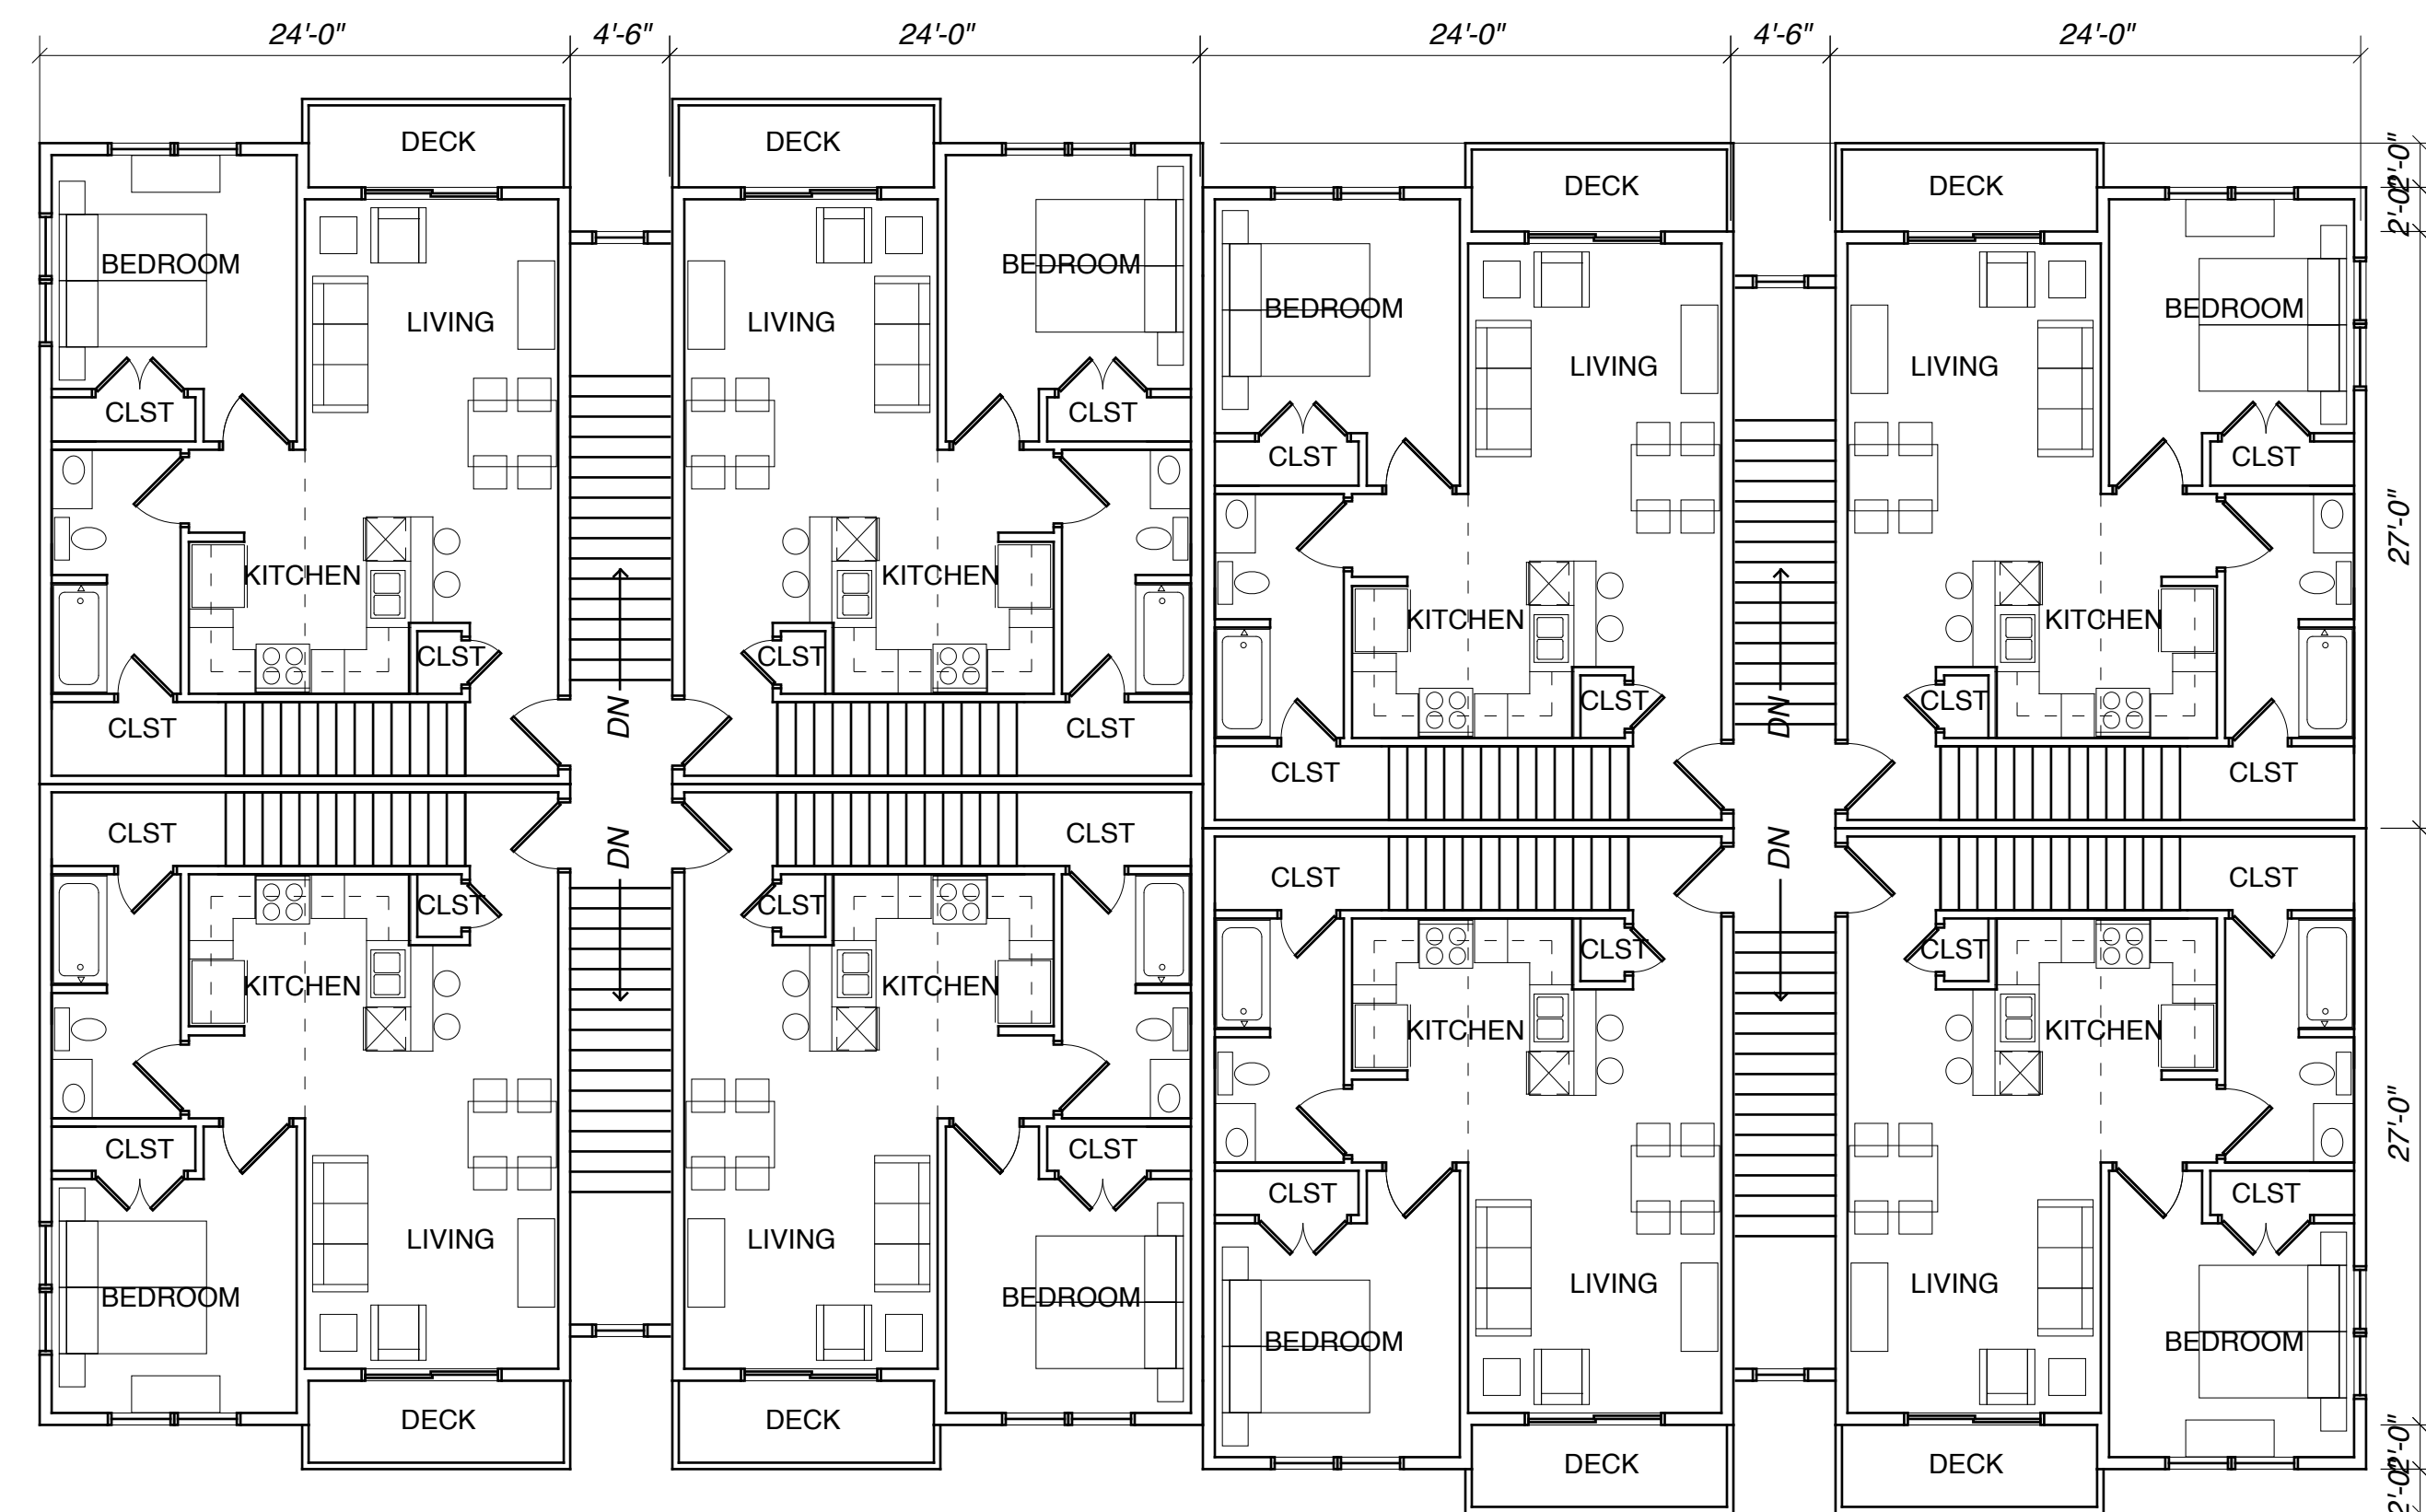


1
A1 **UPPER FLOOR PLAN**
SCALE 1/8" = 1'-0"




I HEREBY CERTIFY THAT THIS PLAN, SPECIFICATION, OR REPORT WAS PREPARED BY ME OR UNDER MY DIRECT SUPERVISION AND THAT I AM A DULY REGISTERED PROFESSIONAL UNDER THE LAWS OF THE STATE OF:

SIGNED: _____
DATE: _____
NUMBER: _____

Project: _____
Scale: _____
Project No.: **2016.021**
Date: **07.25.2016**
Drawing Name: _____
Sheet No.: _____

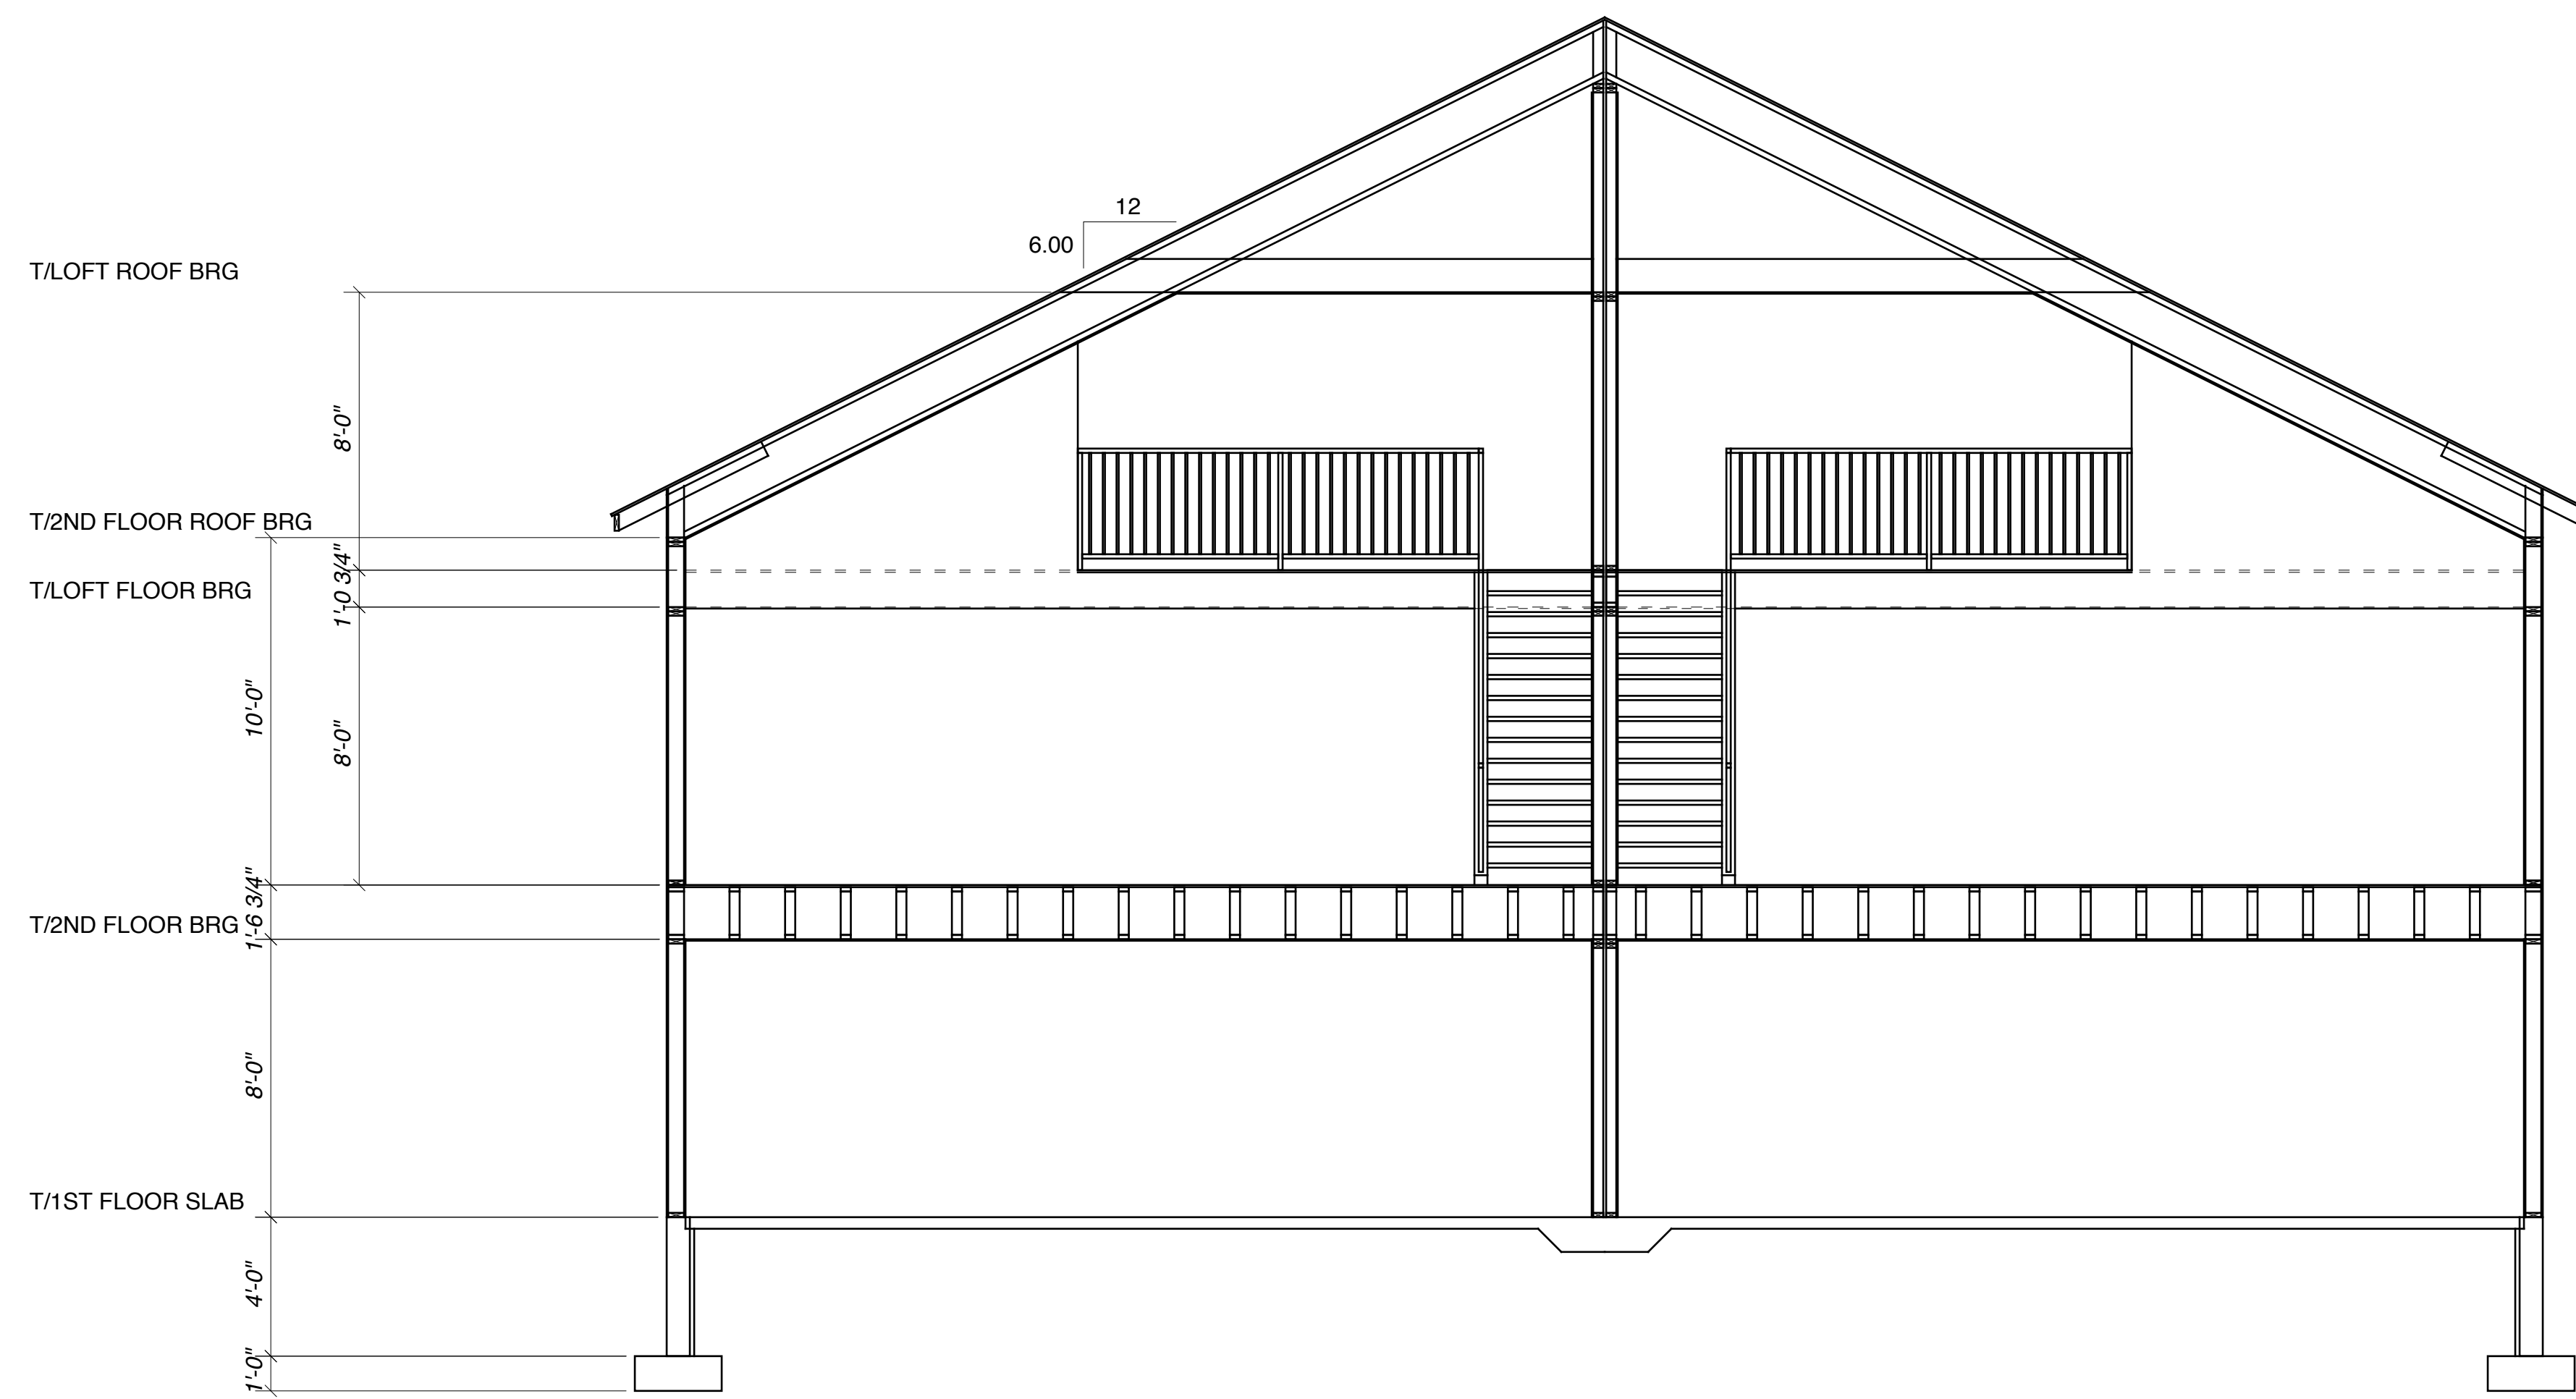

1
A2 **BUILDING SECTION**
Scale 1/4" = 1'-0"

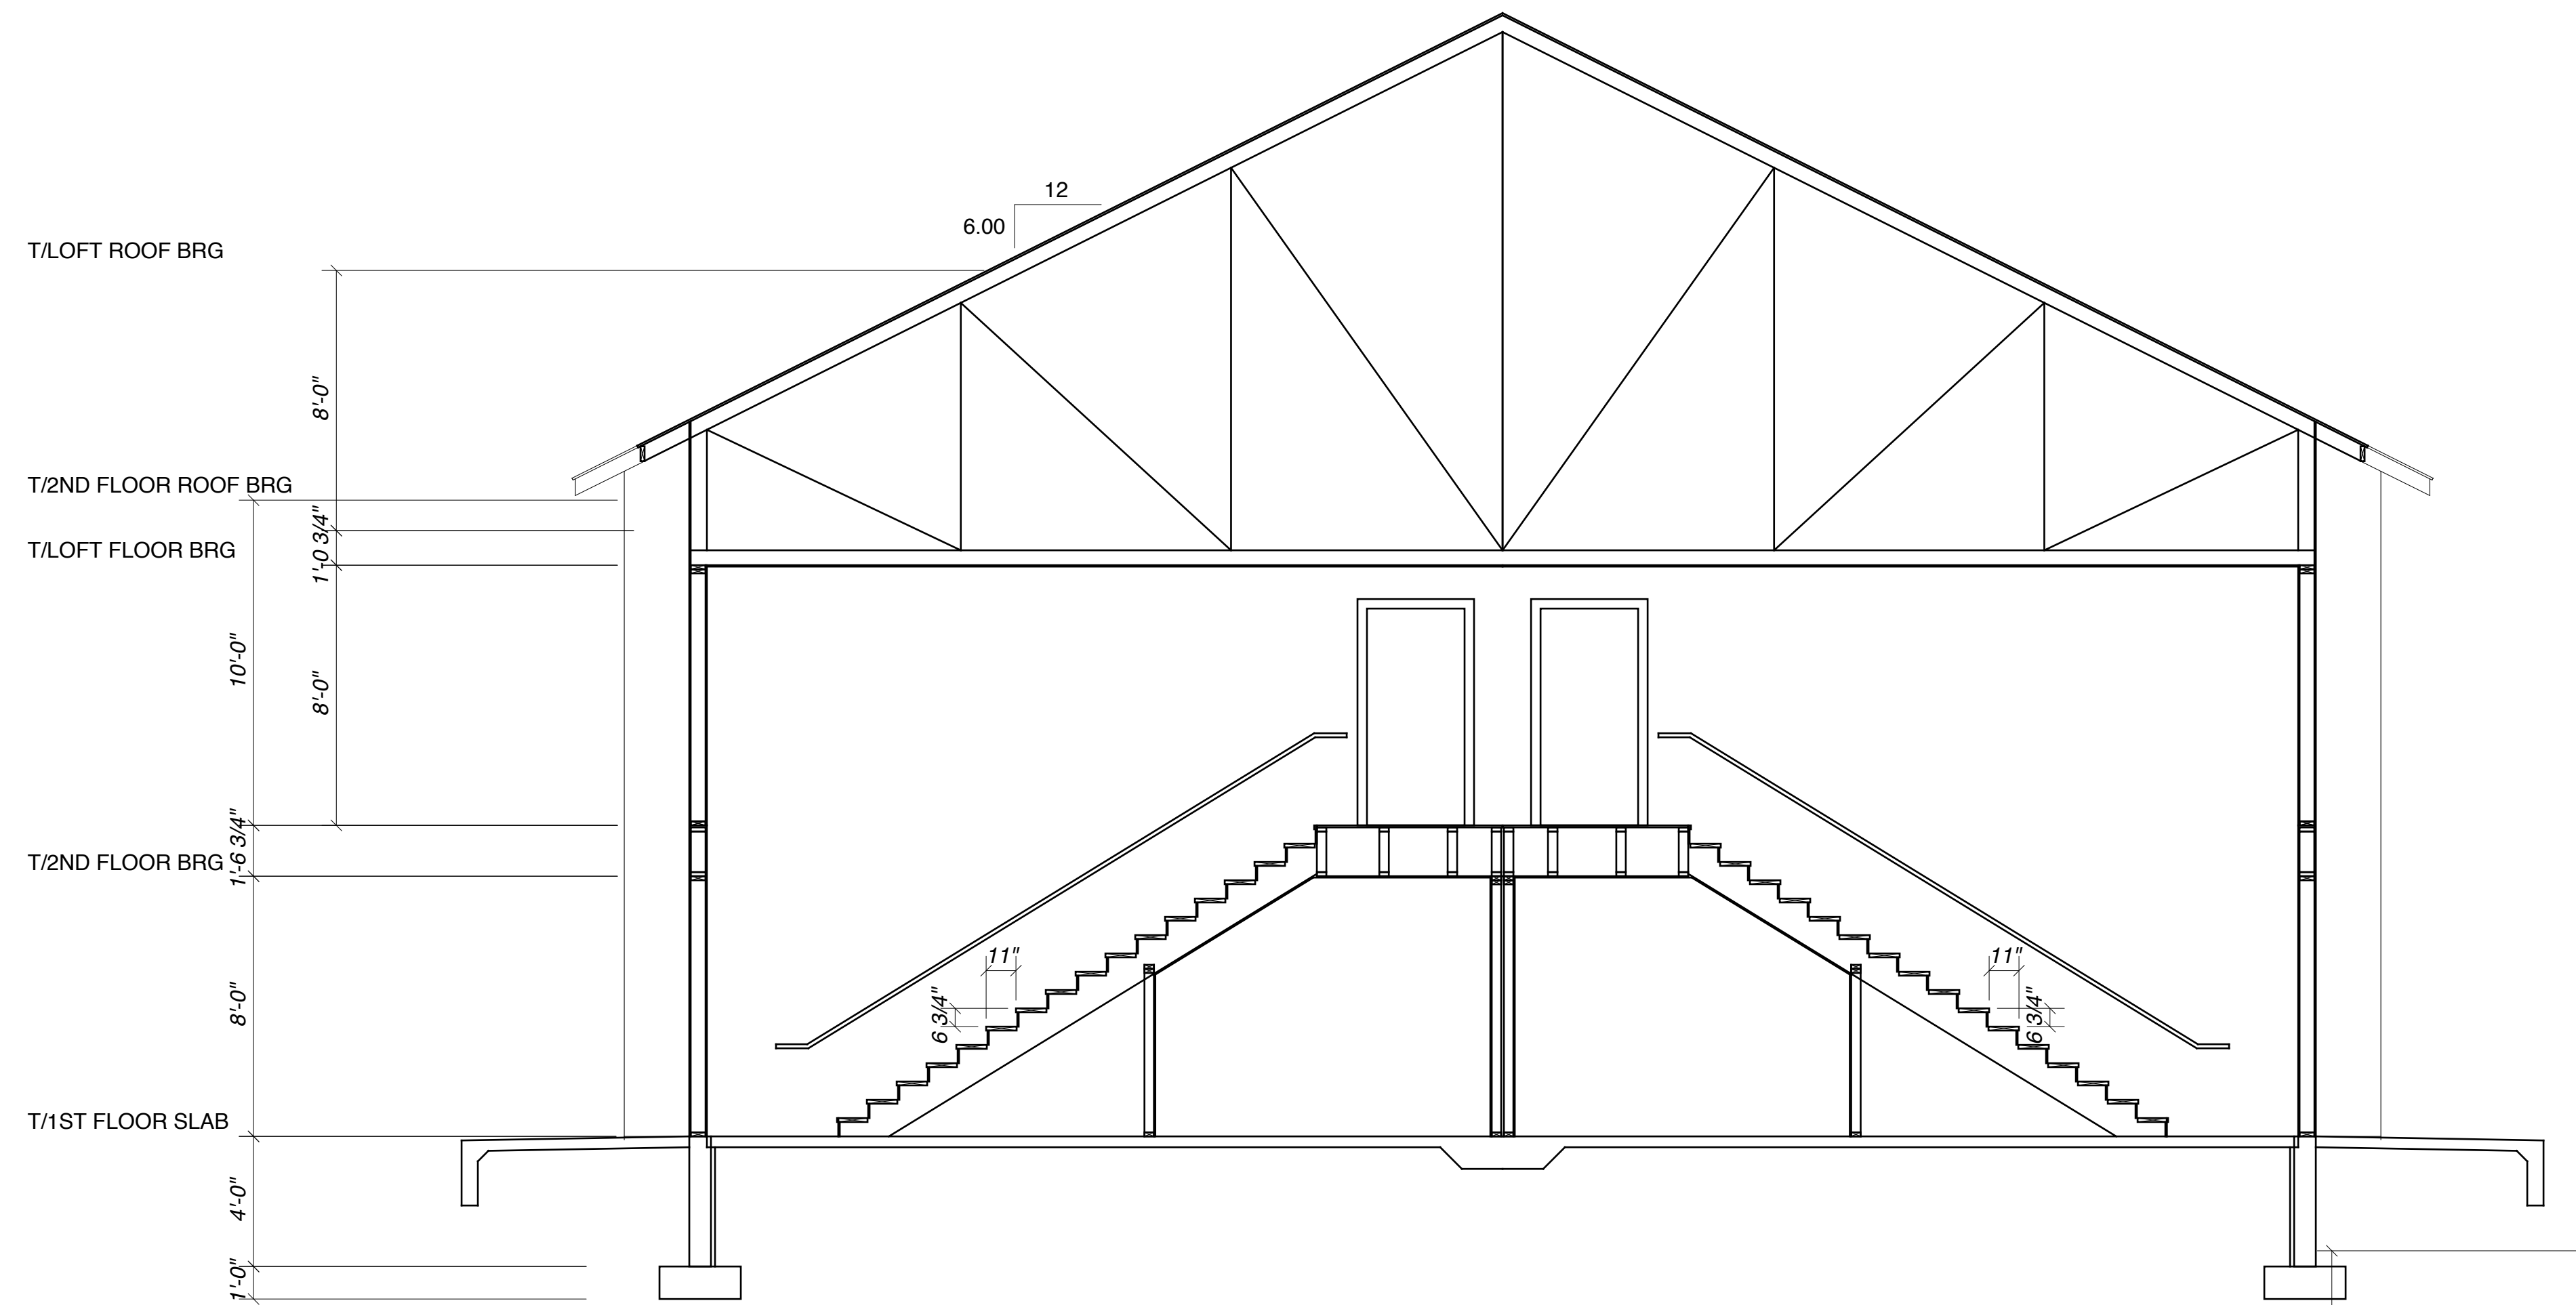

2
A2 **BUILDING SECTION**
Scale 1/4" = 1'-0"

I HEREBY CERTIFY THAT THIS PLAN, SPECIFICATION, OR REPORT WAS PREPARED BY ME OR UNDER MY DIRECT SUPERVISION AND THAT I AM A DULY REGISTERED PROFESSIONAL UNDER THE LAWS OF THE STATE OF:

SIGNED: _____
DATE: _____
NUMBER: _____

Project: **EAGLE BLUFF APARTMENTS-II**
2344 STATE HIGHWAY 16 LA CROSSE WI

Scale: _____

Project No.: **2016.021**

Date: **07.25.2016**

Drawing Name: _____

Sheet No.: _____

A2