


1 PROPOSED SITE PLAN
1 1" = 30'-0"

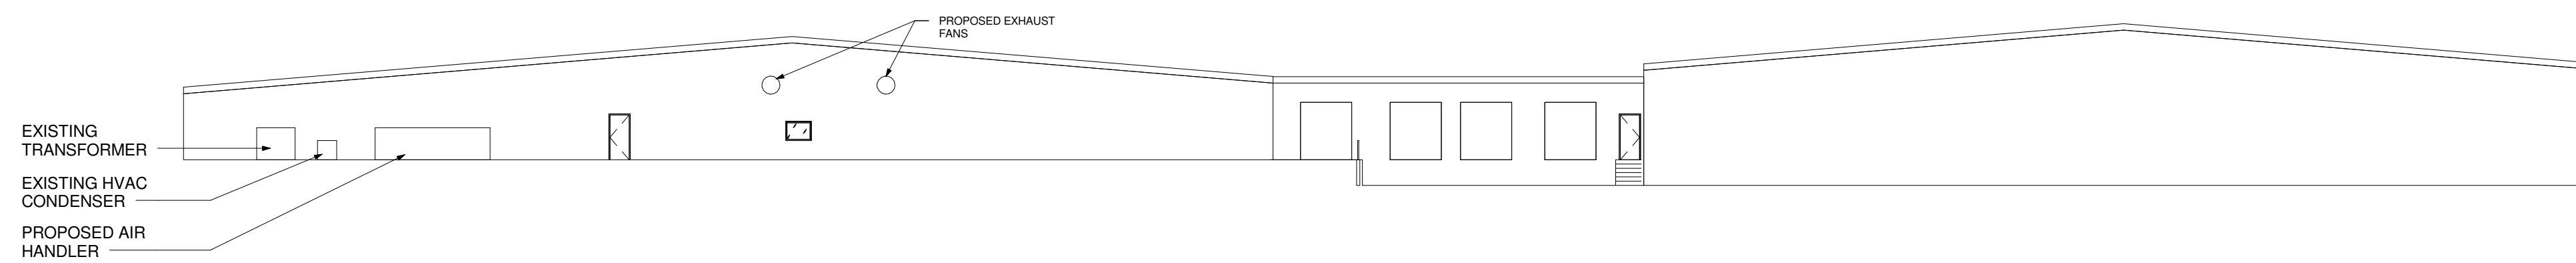

2 SOUTH ELEVATION
1 1" = 20'-0"

SITE INFORMATION

- Address: 2110 Enterprise Ave, La Crosse, WI, 54603
- Parcel # :17-10251-172
- Zoning : M2 - Heavy Industrial - No change requested
- No change in building area
- No alterations to grade or landscaping
- No changes to signage under this submittal

FINISH LINE
2110 Enterprise Ave, La Crosse, WI, 54603

PROPOSED SITE PLAN & ELEVATION

#	DATE	DESCRIPTION

DRAWN BY: Author PROJECT # #####
SHEET #

1