




1
S1 FOUNDATION PLAN
SCALE: 1/4" = 1'-0"

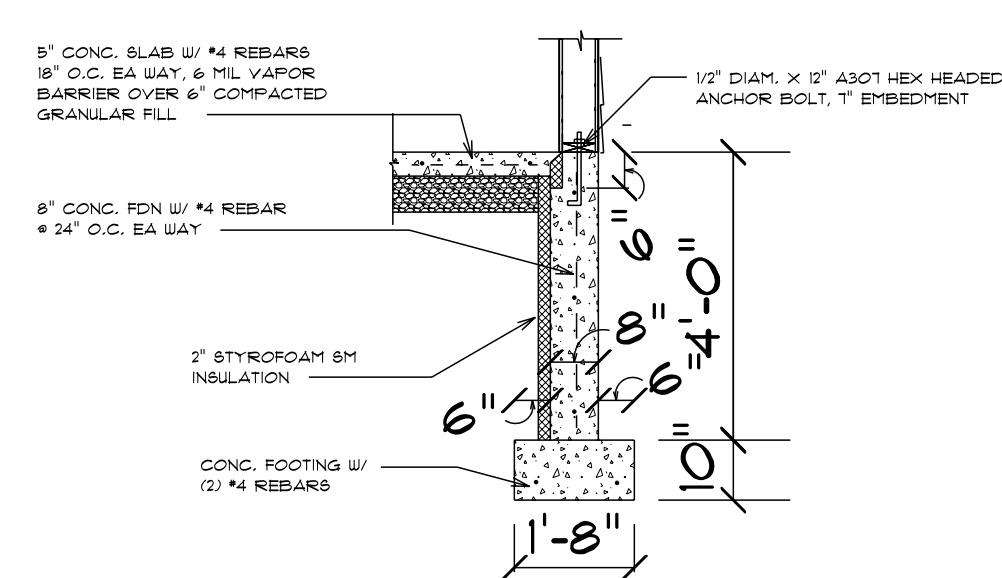


2
S1 DETAIL AT EXT WALL
1/2" = 1'-0"

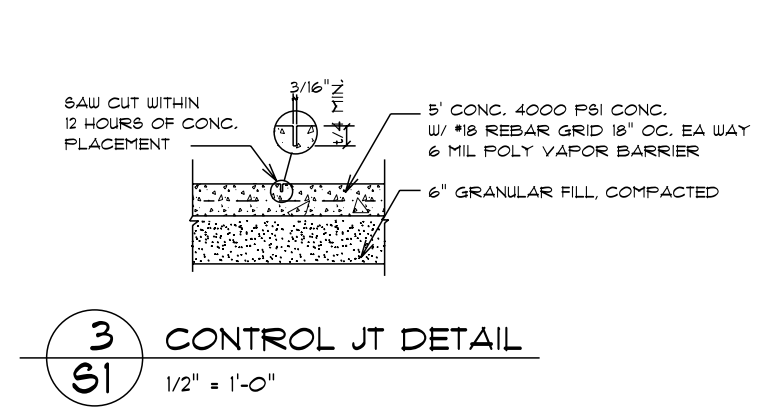


3
S1 CONTROL JT DETAIL
1/2" = 1'-0"

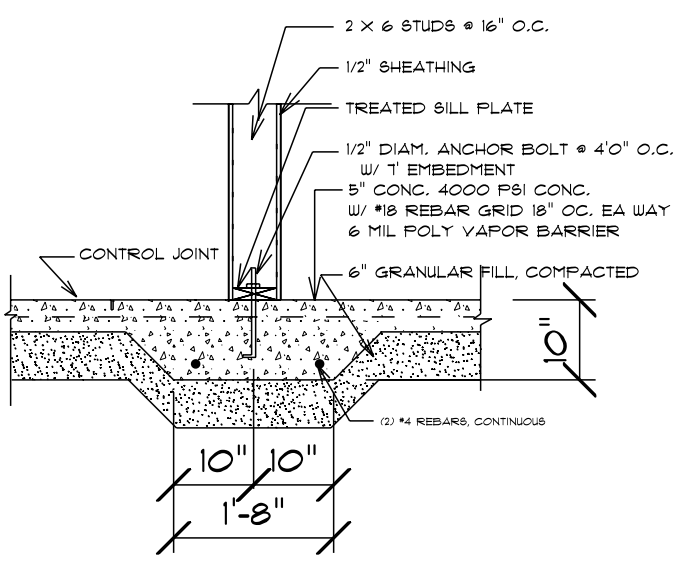


4
S1 THICKENED SLAB DETAIL
1/2" = 1'-0"

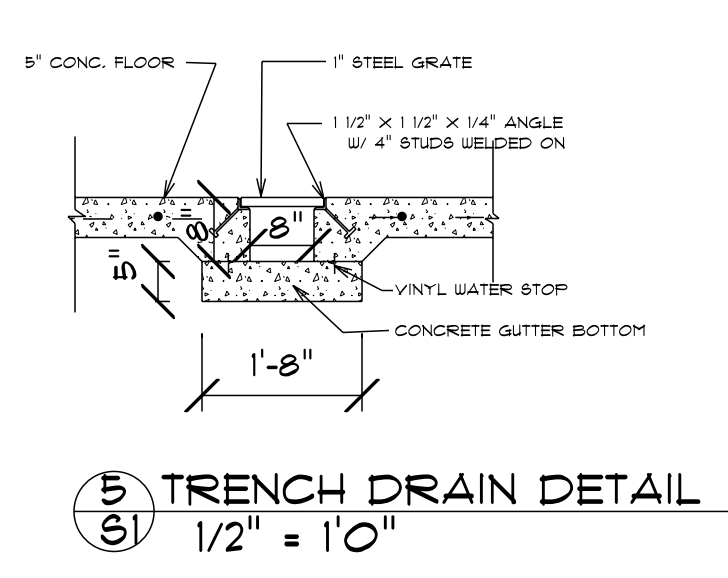

5
S1 TRENCH DRAIN DETAIL
1/2" = 1'-0"

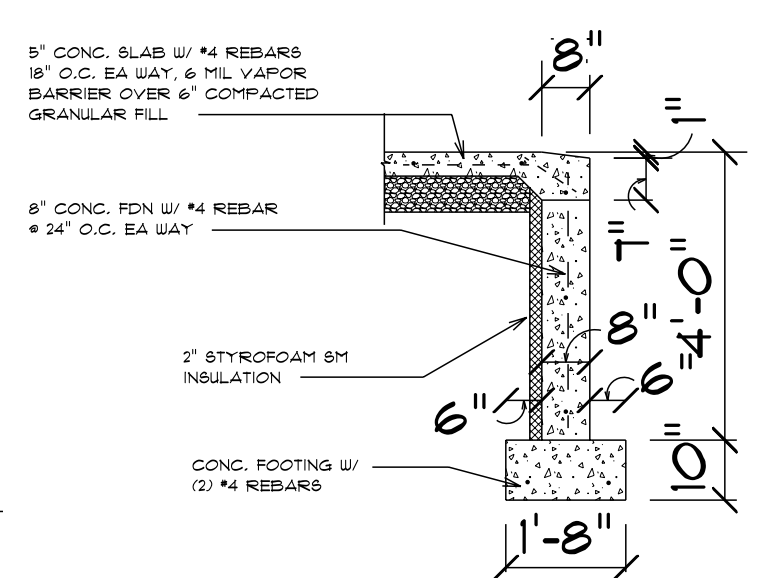

6
S1 DETAIL AT GARAGE DOOR
1/2" = 1'-0"

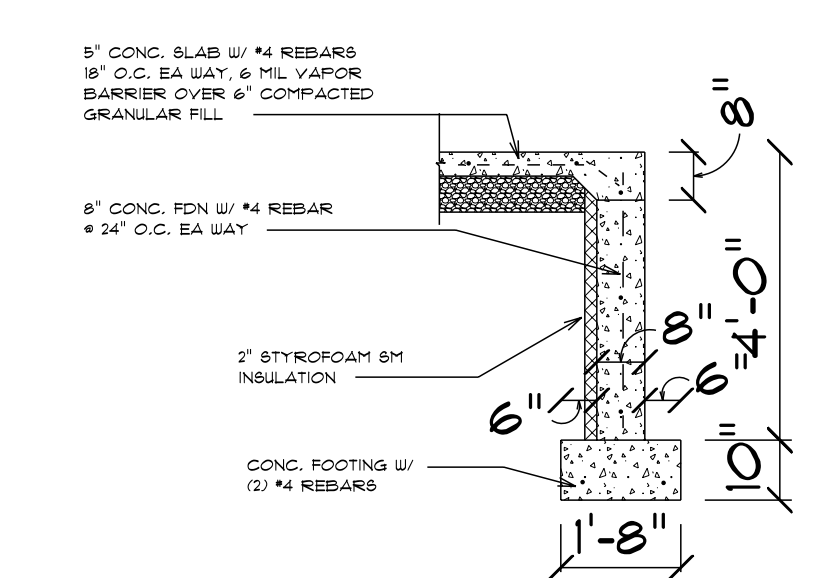


7
S1 DETAIL AT DOOR
1/2" = 1'-0"

GENERAL NOTES:

- CONTROL JOINTS (CJ) TO HAVE MAXIMUM SPACING OF 15'-0", REFER TO CONTROL JOINT DETAIL.
- ANCHOR ALL SILL PLATES TO FOUNDATION WALL WITH 1/2" DIAMETER A307 HEX HEAD ANCHOR BOLTS (1" EMBED INTO CONCRETE) AT 4'-0" O.C. AND ON EACH SIDE OF GARAGE DOORS.
- CONCRETE FLOOR TO BE 5" 4000 F81 CONCRETE SLAB ON GRADE W/ #4 REBAR GRID 18" O.C. EACH WAY, CENTER IN SLAB, 6 MIL POLY VAPOR BARRIER.
- INSTALL TRENCH FLOOR DRAINS IN LOCATIONS SHOWN ON FLOOR PLAN.

I hereby certify that this plan, specification, or report was prepared by me or under my direct supervision and that I am a duly Registered architect under the laws of the State of WISCONSIN.
Number _____ Date _____
This drawing is and will remain the property of the architect and any reproduction or use for any not the specifically agreed upon purposes, without the prior written consent of the architect, is strictly prohibited.
Information contained in these drawings was prepared for the specific use stated below. Use of these drawings for any other location or project is strictly prohibited without prior written consent of the architect.

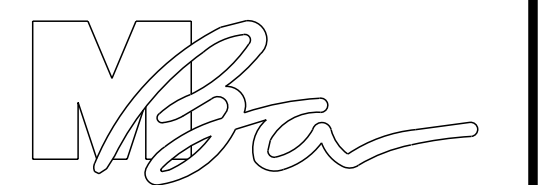

MBA Architects, Inc.
3823 Creekside Lane
Holmen WI, 54636
PH: 608-785-2160
FAX: 608-785-2160
E-mail: patrick@mbs-architects.com

CHEE'S AUTO SHOP
LOT 2, AIRPORT INDUSTRIAL PARK
AIRPORT ROAD
LA CROSSE, WI 54603

FOR:
A & J CONSTRUCTION
N3292 BOND ROAD
LA CROSSE, WI 54603

ISSUE DATES:
5/14/2019

MBA CONTACT
PATRICK BROCKMAN
(608) 785-2160

drawn by: P. BROCKMAN
checked by:

THIS SHEET CONTAINS:
FOUNDATION PLAN
FOUNDATION DETAILS

PROJECT NUMBER

SHEET NUMBER

S1