



SPLIT FACE LANDSCAPE BLOCK

**Garden Terrace -
Multifamily Apartments**

733 Kane Street
La Crosse, WI 54603
Impact La Crosse, LLC
Impact Seven
2961 Decker Drive
Rice Lake, WI 54868

PROJECT NUMBER 162624

ISSUED FOR:
RE-ZONING PETITION 05-04-2018
PLAN SET

NO.	DESCRIPTION	DATE




1 OVERALL EAST ELEVATION
SCALE: 3/64" = 1'-0"



2 EAST ELEVATION NORTH
SCALE: 1/8" = 1'-0"



3 EAST ELEVATION SOUTH
SCALE: 1/8" = 1'-0"

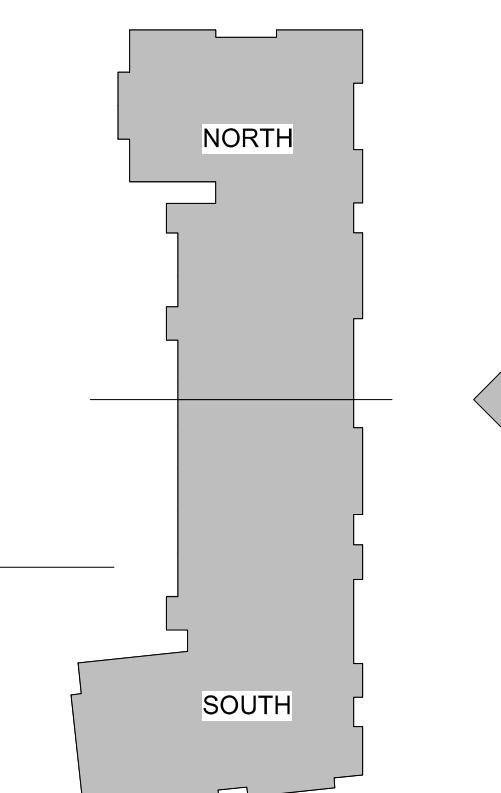

**RE-ZONING PETITION
PLAN SET - NOT FOR
CONSTRUCTION**

DRAWN BY Author
CHECKED BY Checker

**MULTIFAMILY
APARTMENTS -
BUILDING
ELEVATIONS**

A400

**Garden Terrace -
Multifamily Apartments**

733 Kane Street
La Crosse, WI 54603
Impact La Crosse, LLC
Impact Seven
2961 Decker Drive
Rice Lake, WI 54868

PROJECT NUMBER 162624

ISSUED FOR:
RE-ZONING PETITION 05-04-2018
PLAN SET

REVISION FOR:
NO. DESCRIPTION DATE

**RE-ZONING PETITION
PLAN SET - NOT FOR
CONSTRUCTION**


DRAWN BY Author
CHECKED BY Checker

**MULTIFAMILY
APARTMENTS -
BUILDING
ELEVATIONS**

A401




1 SOUTH ELEVATION
SCALE: 1/8" = 1'-0"

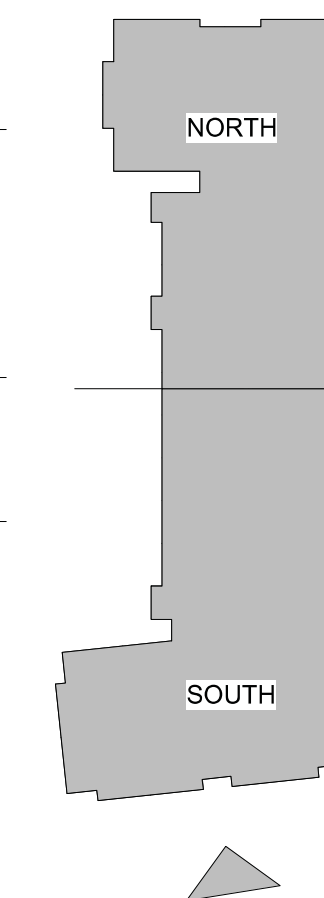

2 SOUTHWEST ELEVATION
SCALE: 1/8" = 1'-0"




4 INTERIOR SOUTH ELEVATION
SCALE: 1/8" = 1'-0"

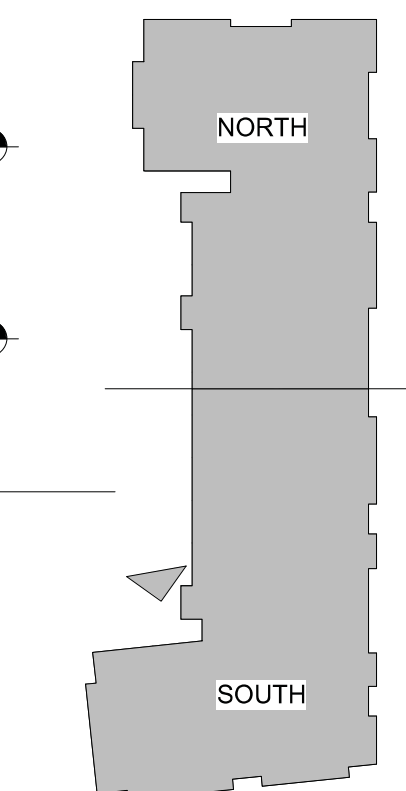

3 NORTH ELEVATION
SCALE: 1/8" = 1'-0"



5 INTERIOR NORTH ELEVATION
SCALE: 1/8" = 1'-0"

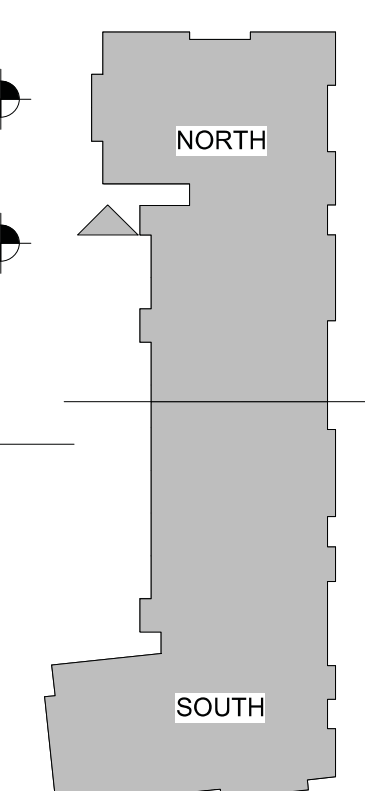



**Garden Terrace -
Multifamily Apartments**

733 Kane Street
La Crosse, WI 54603
Impact La Crosse, LLC
Impact Seven
2961 Decker Drive
Rice Lake, WI 54868

PROJECT NUMBER 162624

ISSUED FOR:
RE-ZONING PETITION 05-04-2018
PLAN SET


REVISION FOR:
NO. DESCRIPTION DATE

**RE-ZONING PETITION
PLAN SET - NOT FOR
CONSTRUCTION**

DRAWN BY Author
CHECKED BY Checker

**MULTIFAMILY
APARTMENTS -
BUILDING
ELEVATIONS**

A402

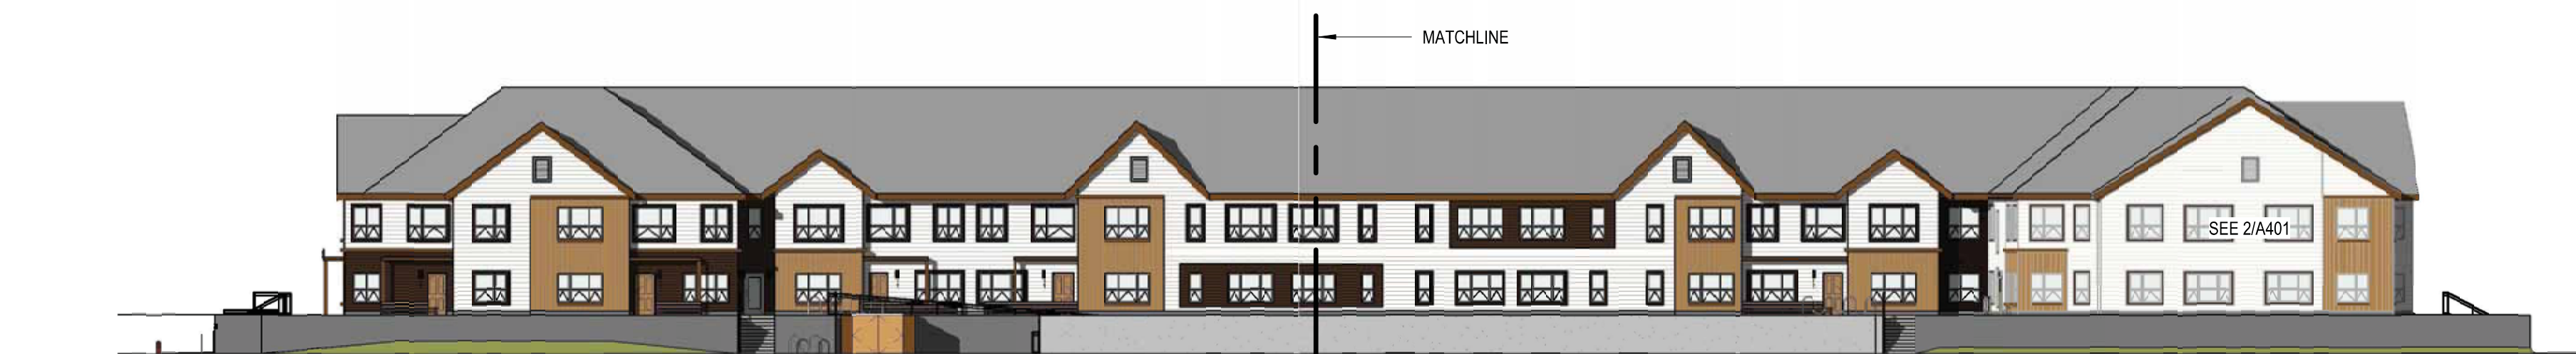

1 OVERALL WEST ELEVATION
SCALE: 3/64" = 1'-0"




2 WEST ELEVATION NORTH
SCALE: 1/8" = 1'-0"

SPLIT FACE LANDSCAPE BLOCK



3 WEST ELEVATION SOUTH
SCALE: 1/8" = 1'-0"

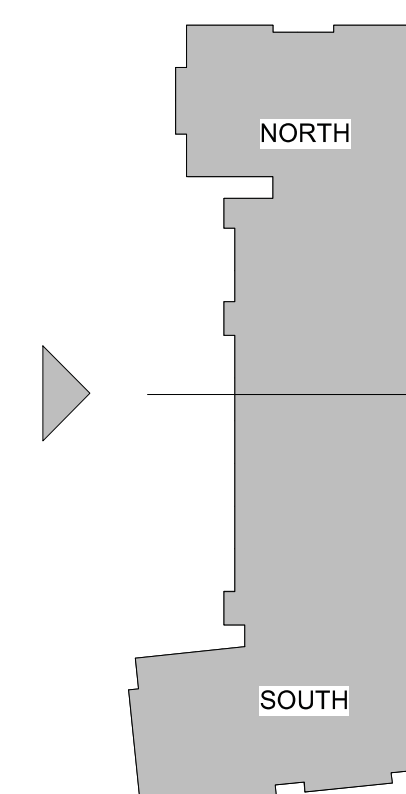

**Garden Terrace -
Community Center**

800 Kane Street
La Crosse, WI
Impact La Crosse, LLC
Impact Seven
2961 Decker Drive
Rice Lake, WI 54868

PROJECT NUMBER 162624.00

ISSUED FOR:
RE-ZONING PETITION 05-04-2018
PLAN SET

REVISION FOR:
NO. DESCRIPTION DATE

**RE-ZONING PETITION
PLAN SET - NOT FOR
CONSTRUCTION**

DRAWN BY Author
CHECKED BY Checker

**COMMUNITY
CENTER - BUILDING
ELEVATIONS**




**SPLIT FACE
LANDSCAPE BLOCK**


A400



1 SOUTH ELEVATION
SCALE: 1/4" = 1'-0"

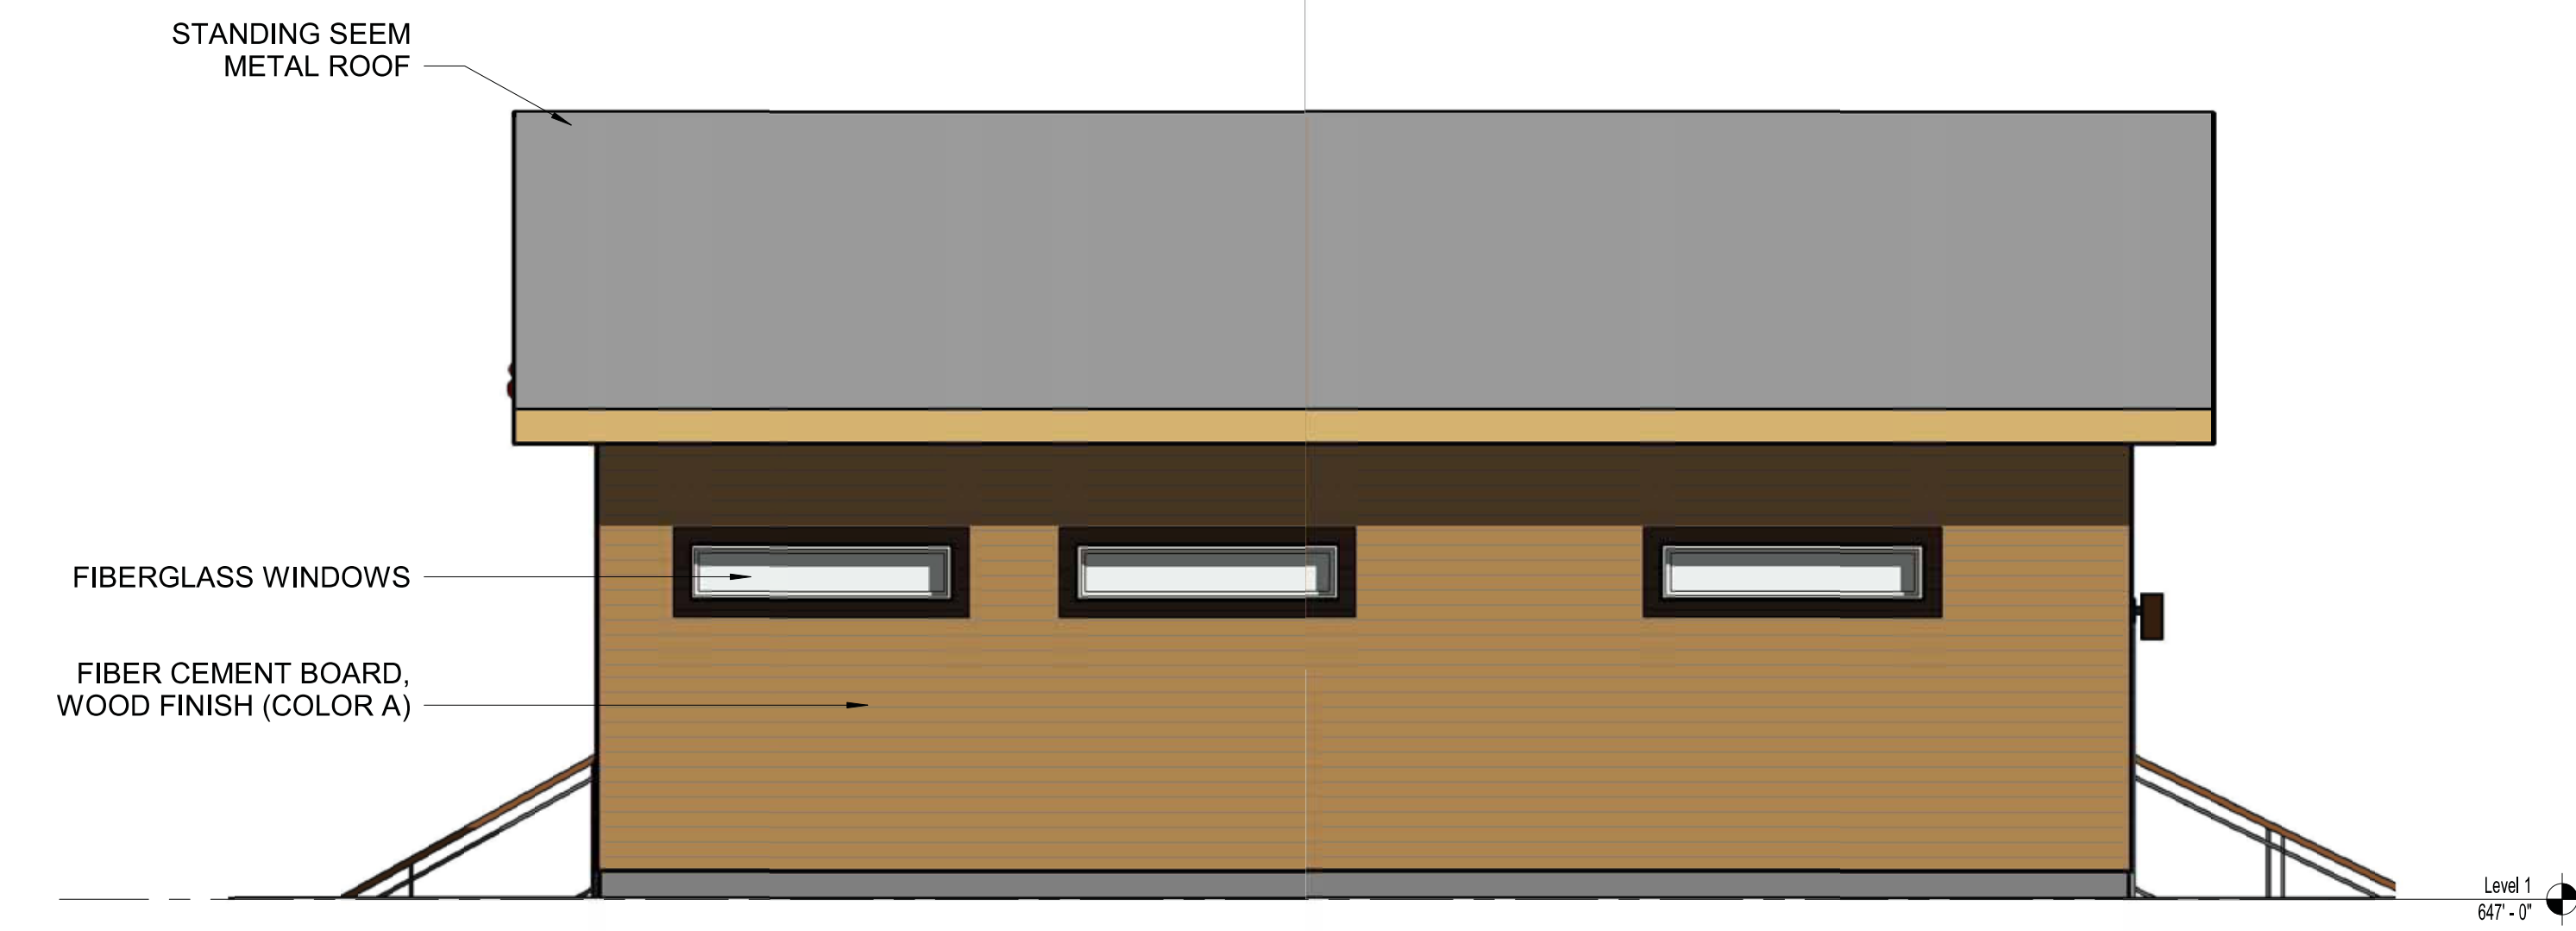

3 NORTH ELEVATION
SCALE: 1/4" = 1'-0"

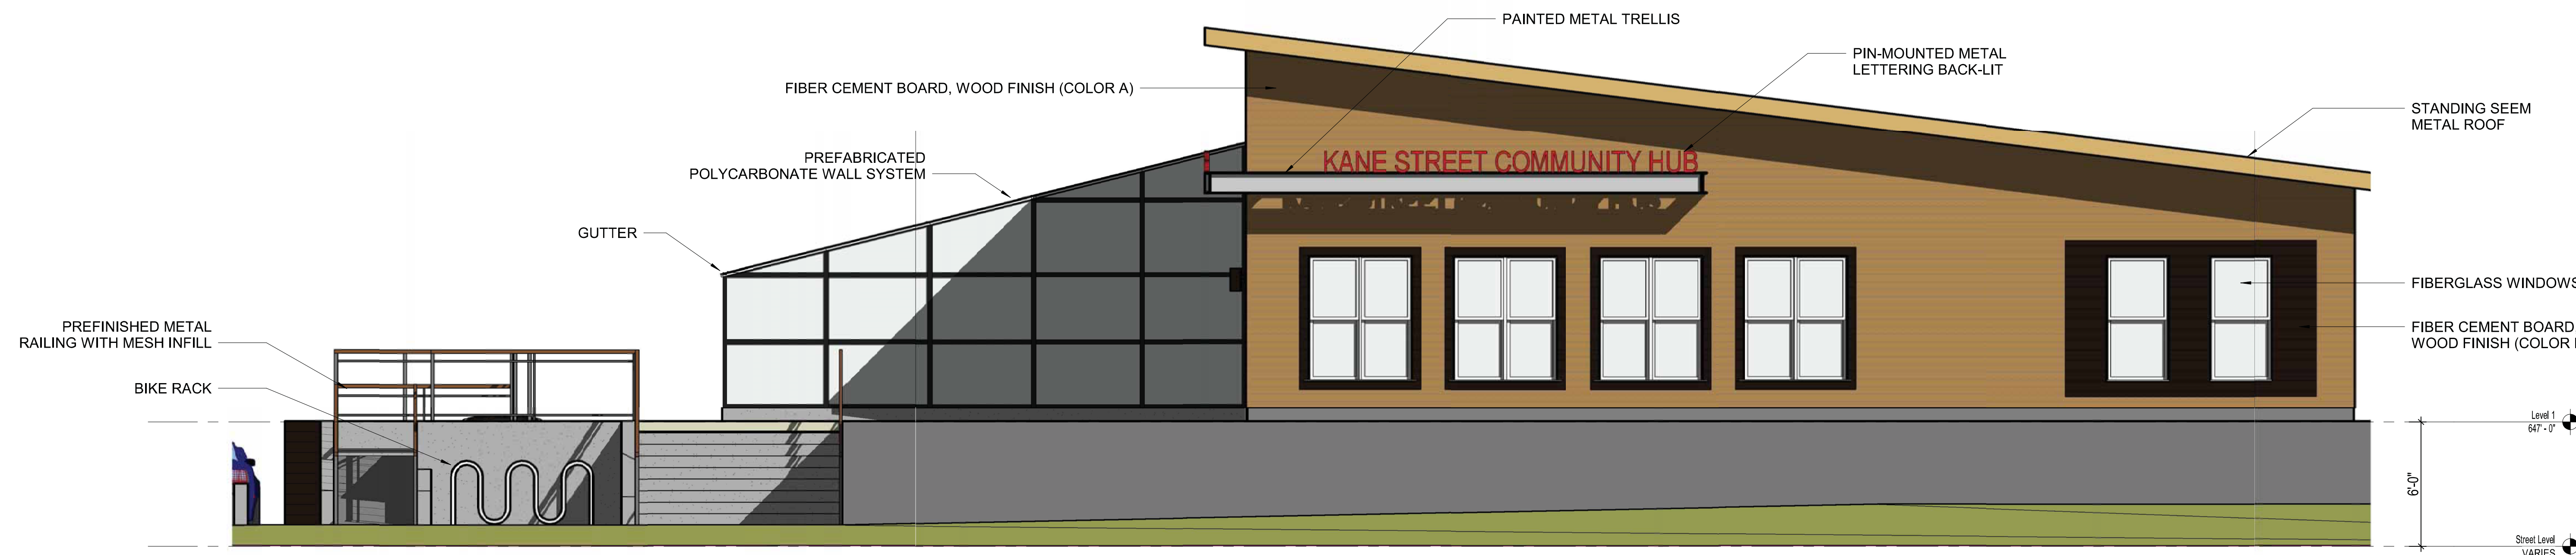

2 EAST ELEVATION
SCALE: 1/4" = 1'-0"



4 WEST ELEVATION
SCALE: 1/4" = 1'-0"