



HSR ASSOCIATES INC.
100 MILWAUKEE STREET
LA CROSSE, WISCONSIN
PHONE: 608.784.1830
FAX: 608.782.5344
WEB SITE: www.hsrassociates.com

Consultant:



Environmental Design & Consulting
127 FORTY-NINTH AVENUE, LA CROSSE, WI 54601
TEL: 608.785.1111 FAX: 608.785.1111

BETHANY CHURCH
ADDITION

3936 Co Rd B
LA CROSSE, WI

SITE PLAN

Project Title: BETHANY CHURCH ADDITION
Project Number: 17010
Project Date: MAY 1, 2017
Drawn By: MRK
Key Plan:

HSR Project Number: 17010

Project Date: MAY 1, 2017

Drawn By: MRK

Key Plan:

Key Plan:

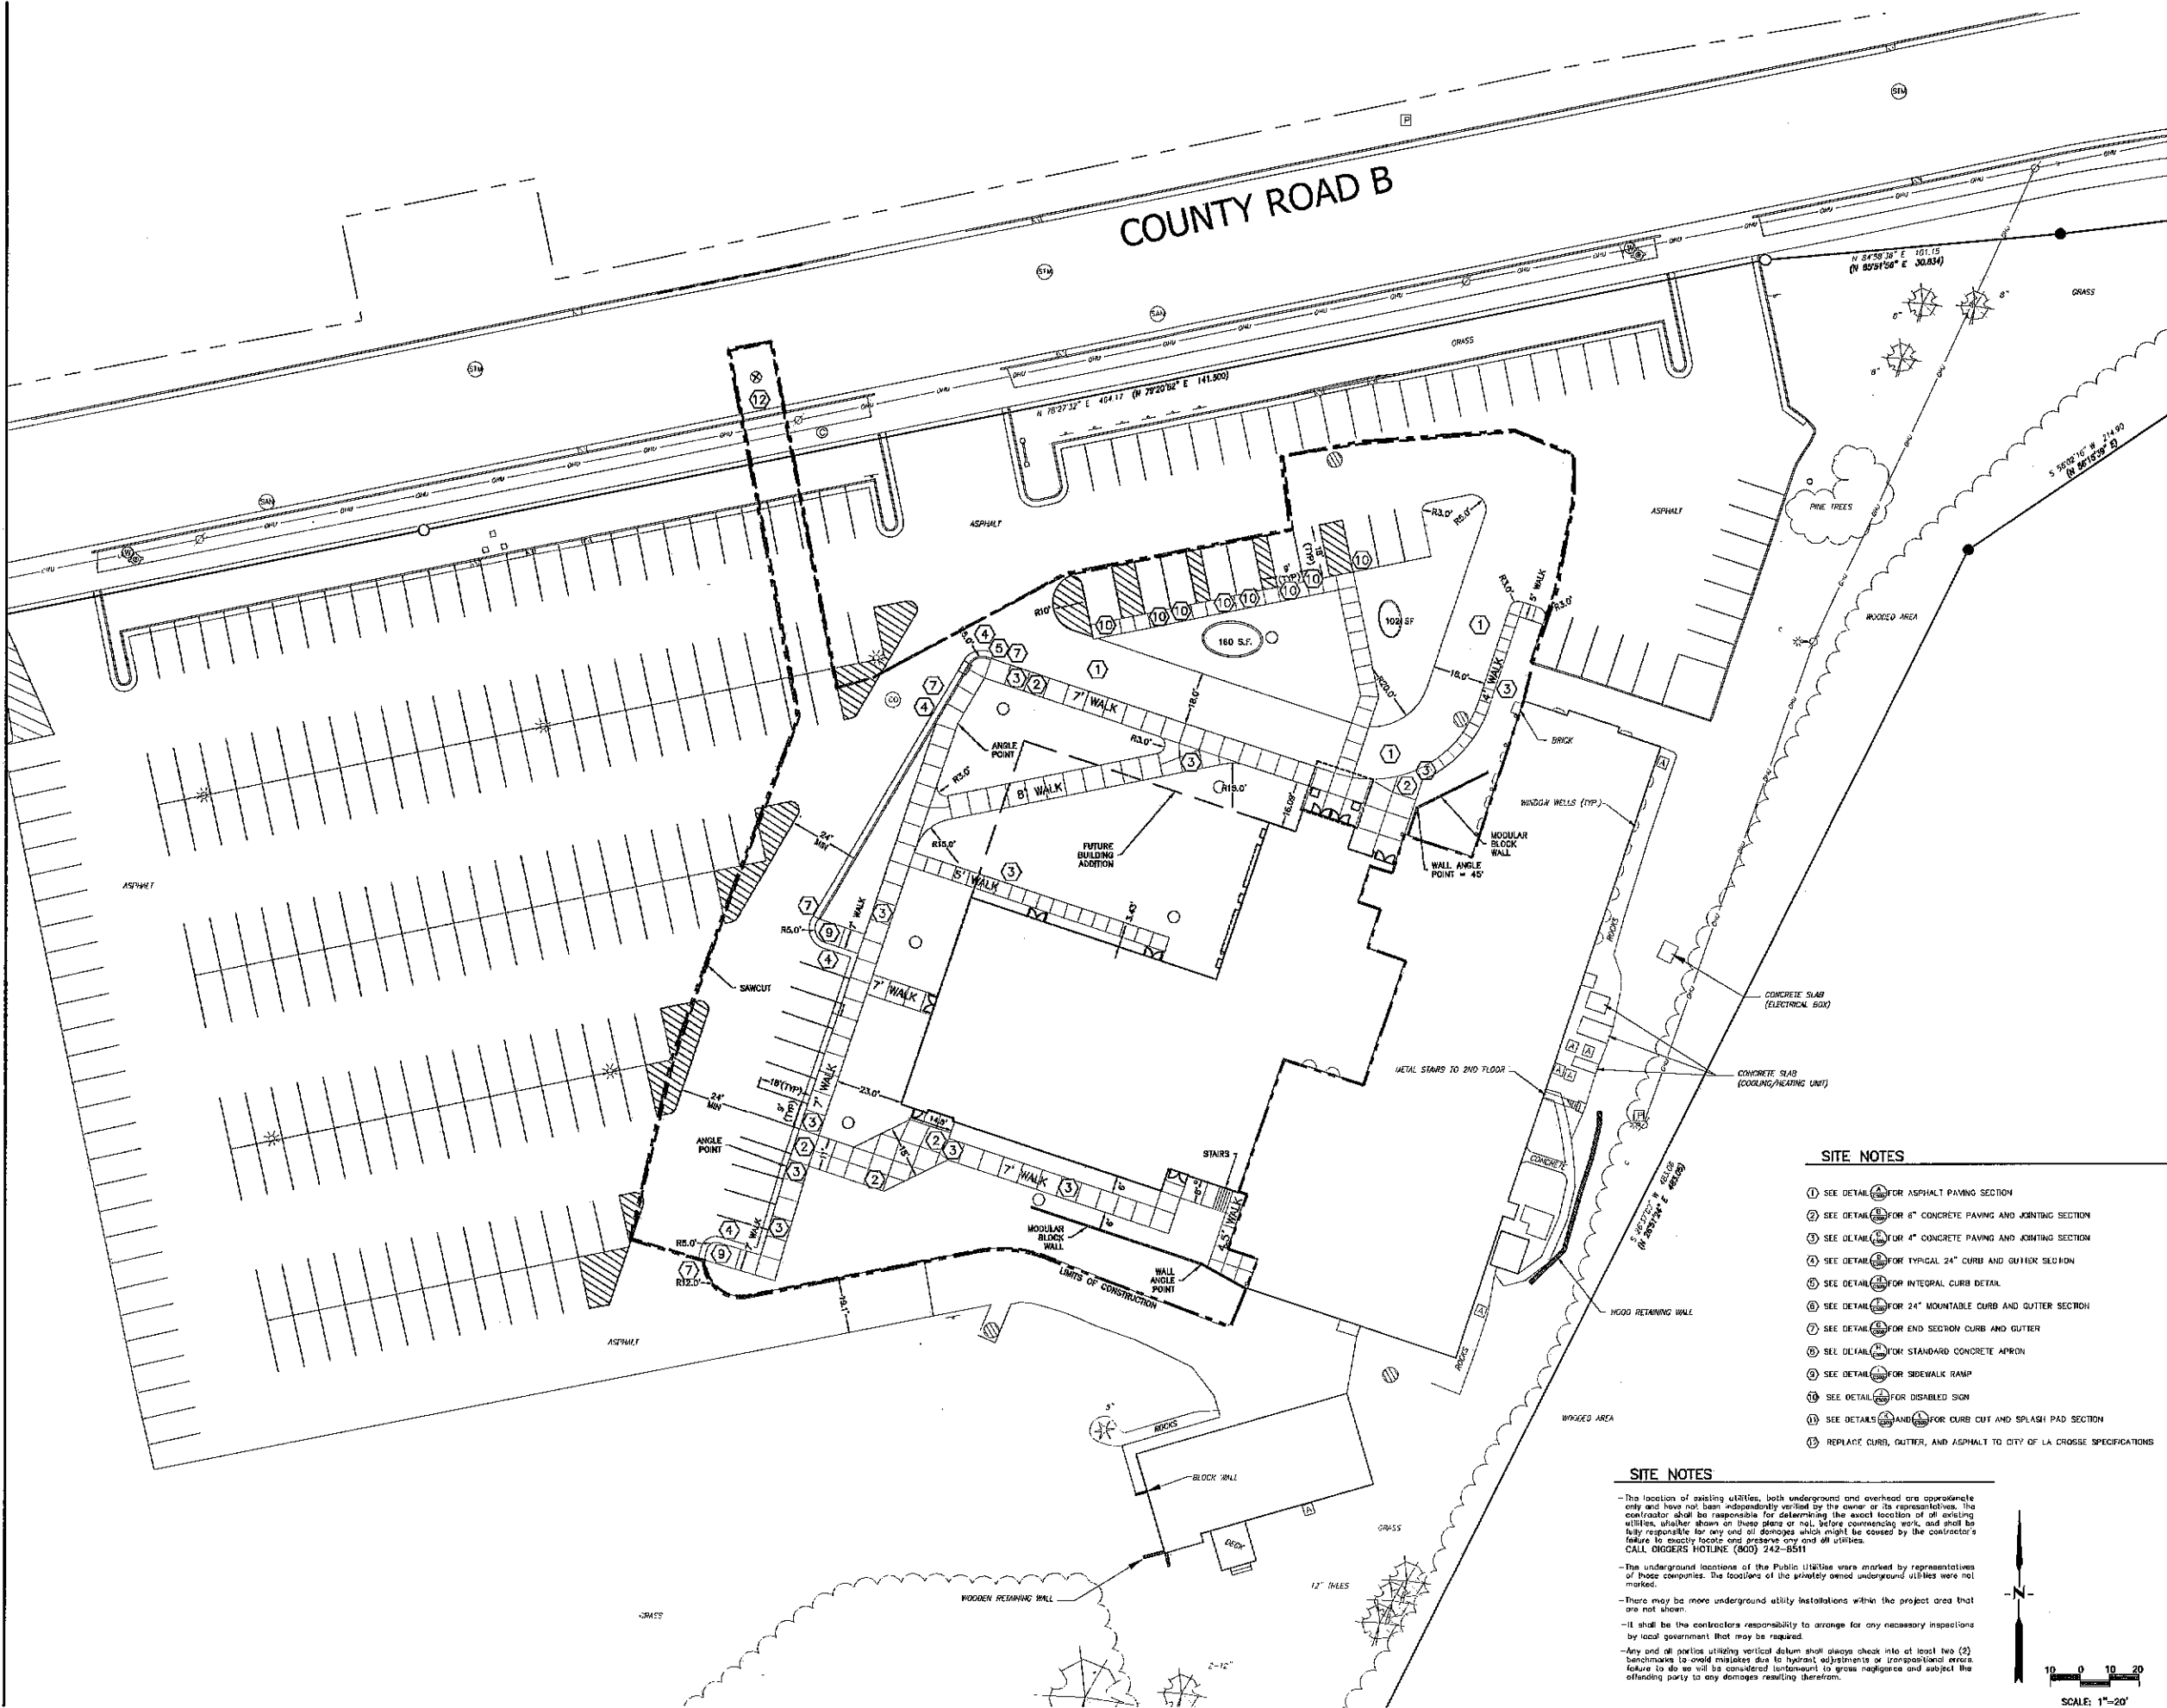


SITE NOTES

- 1 SEE DETAIL (A) FOR ASPHALT PAVING SECTION
- 2 SEE DETAIL (B) FOR 4" CONCRETE PAVING AND JOINTING SECTION
- 3 SEE DETAIL (C) FOR 4" CONCRETE PAVING AND JOINTING SECTION
- 4 SEE DETAIL (D) FOR TYPICAL 24" CURB AND GUTTER SECTION
- 5 SEE DETAIL (E) FOR INTEGRAL CURB DETAIL
- 6 SEE DETAIL (F) FOR 24" MOUNTABLE CURB AND GUTTER SECTION
- 7 SEE DETAIL (G) FOR END SECTION CURB AND GUTTER
- 8 SEE DETAIL (H) FOR STANDARD CONCRETE APRON
- 9 SEE DETAIL (I) FOR SIDEWALK RAMP
- 10 SEE DETAIL (J) FOR DISABLED SIGN
- 11 SEE DETAILS (K) AND (L) FOR CURB CUT AND SPLASH PAD SECTION
- 12 REPLACE CURB, GUTTER, AND ASPHALT TO CITY OF LA CROSSE SPECIFICATIONS

SITE NOTES

- The location of existing utilities, both underground and overhead are approximate only and have not been independently verified by the owner or its representatives. The contractor shall be responsible for determining the exact location of all existing utilities, whether shown on these plans or not, before commencing work, and shall be fully responsible for any and all damages which might be caused by the contractor's failure to exactly locate and preserve any and all utilities. CALL DIGGERS HOTLINE (800) 742-8511
- The underground locations of the Public Utilities were marked by representatives of those companies. The locations of the privately owned underground utilities were not marked.
- There may be more underground utility installations within the project area that are not shown.
- It shall be the contractor's responsibility to arrange for any necessary inspections by local government that may be required.
- Any and all parties utilizing vertical datum shall check into at least two (2) benchmarks to avoid mistakes due to hydrant adjustments or transcriptional errors. Failure to do so will be considered tantamount to gross negligence and subject the offending party to any damages resulting therefrom.

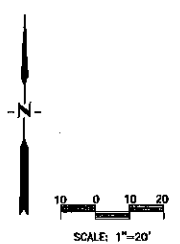

BID PACKAGE 1

Revisions	No.	Description	Date


Graphic Scale: 1" = 20'

Last Update: 05/02/2017


C100




Consultant:

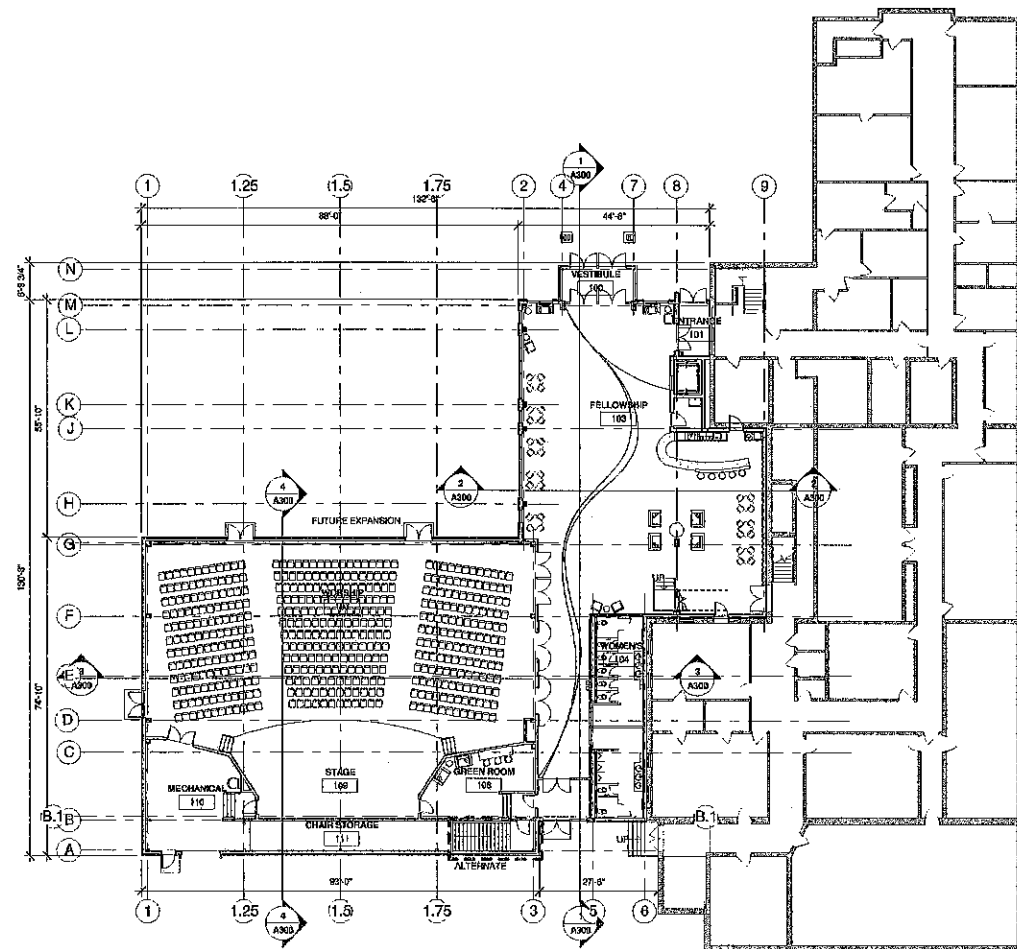

1 OVERALL- LOWER LEVEL FLOOR PLAN
1/16" = 1'-0"

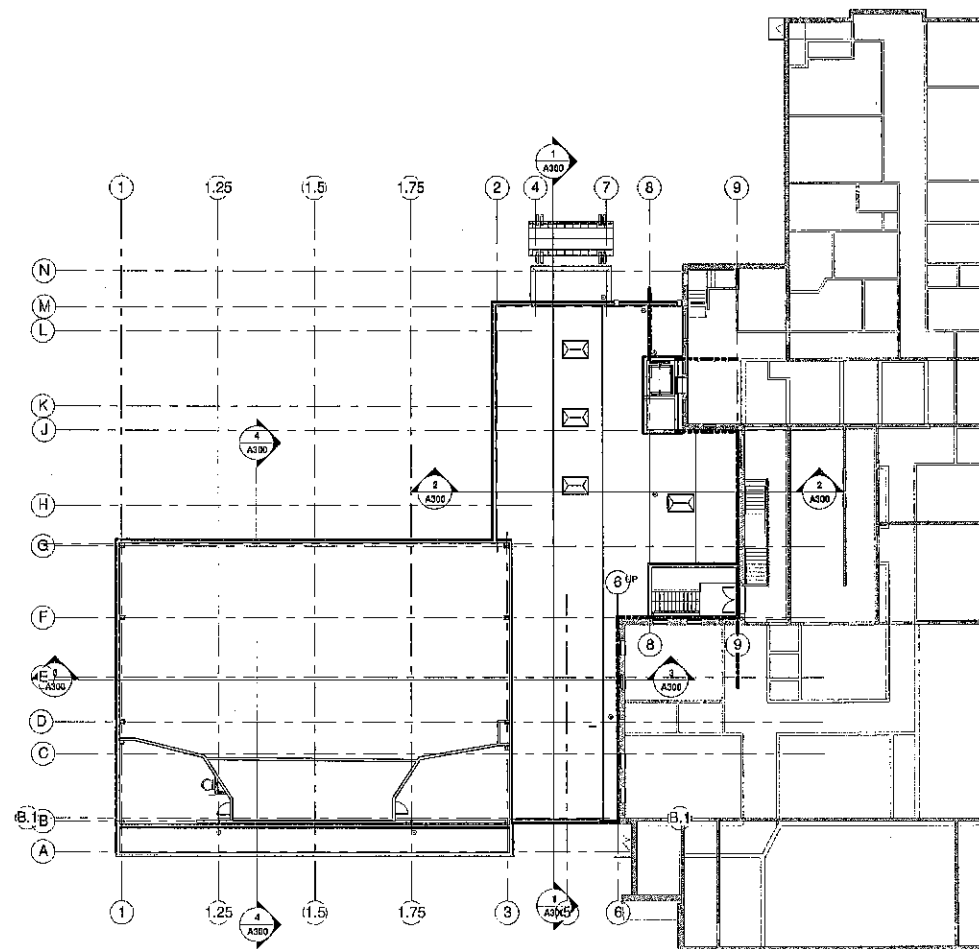

2 OVERALL- UPPER LEVEL FLOOR PLAN
1/16" = 1'-0"

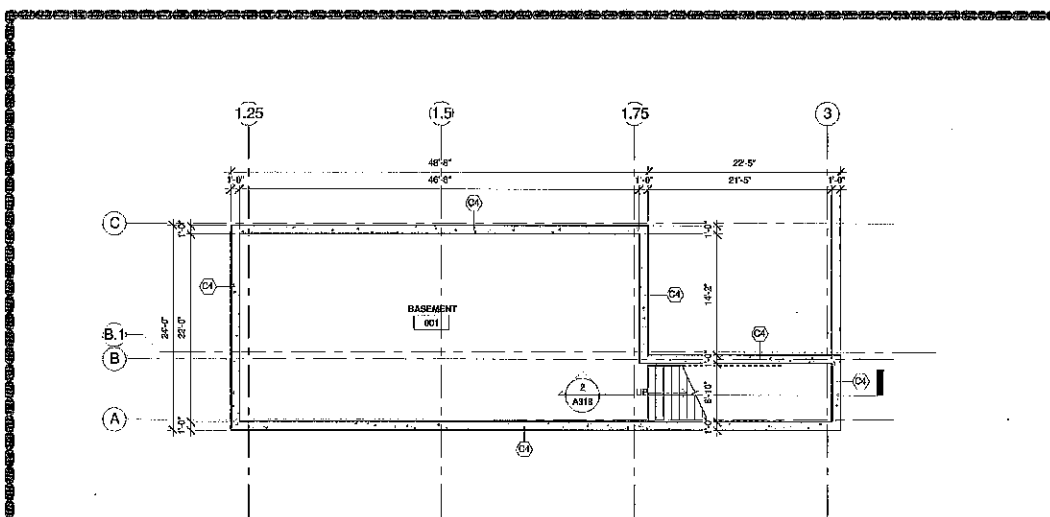

3 BASEMENT PLAN
1/8" = 1'-0"

GENERAL NOTES:

- A. SEE ID SHEETS FOR FLOOR AND WALL FINISH LAYOUTS.
- B. LOOSE FURNISHINGS EXCEPT AS NOTED SHALL BE PROVIDED AND INSTALLED BY THE OWNER.
- C. VERIFY EXACT SIZE AND LOCATION OF ALL MECHANICAL PIPING AND ELEC CIRCUITS - GENERAL CONTRACTOR SHALL BE RESPONSIBLE FOR FINISH AT ALL VISIBLE AREAS. ALL OPENING SHALL BE SEALED AFTER UTILITY INSTALLATION.
- D. PAINT ALL EXPOSED STEEL LINTELS.
- E. INSTALL BELLHOUSE CURT AT ALL OUTSIDE CORNERS WHO TIE AND AT DOOR JAMBS AS DETAIL. NO BELLHOUSE AT WINDOW JAMBS.
- F. SEE STRUCTURAL FOR SLAB CONTROL JOINTS.
- G. SEE ADD FOR WALL CONTROL JOINT DETAILS. SEE PLANS AND ELEVATIONS FOR WALL LOCATIONS. CJ = CONTROL JOINTS.
- H. REFER TO OVERALL PLANS FOR FIRE RATING LOCATIONS AND ACCESSIBILITY ROUTES.
- I. EXTEND ALL WALLS TO DECK UNLESS NOTED OTHERWISE. SEE ADD FOR TOP OF WALL DETAILS.
- J. UNLESS NOTED OTHERWISE RESTROOM FLOOR SHALL BE SLOPED A MIN. 1/16" - 1/8" TO FLOOR DRAIN. TO CENTER, IF NO FLOOR DRAIN.
- K. FRIED EQUIPMENT IS SHOWN ON THIS PLAN FOR COORDINATION. SEE SHEETS A100 A101 FOR ALL EQUIPMENT NOTES.
- L. SEE ADD FOR TYPICAL HEAD FLASHING AND THROUGH-WALL FLASHING CONNECTIONS.
- M.
- N.

LEGEND:

- (A) SYMBOL INDICATES WALL TYPE - SEE SHEET ADD FOR WALL TYPE DETAIL.
- (B) SYMBOL INDICATES WINDOW TYPE. SEE SHEET ADD FOR WINDOW FRAME ELEVATIONS.
- (C) SYMBOL INDICATES CONSTRUCTION NOTE THIS SHEET.
- 1 HOUR WALL

BETHANY CHURCH
ADDITION

3935 Co Rd B
La Crosse, WI

OVERALL FLOOR PLANS

Project Title:
Project Number:
Project Date:
Drawn By:
Key Plan:

HSR Project Number: 17010
Project Date: 05-02-2017
Drawn By: HSR


**BID PACKAGE 1
FOR
INFORMATION
ONLY**

Revision	Description	Date

Graphic Scale:
VARIES
Last Update:
5/3/2017 6:30:47 AM

A100

ALTERNATE 1

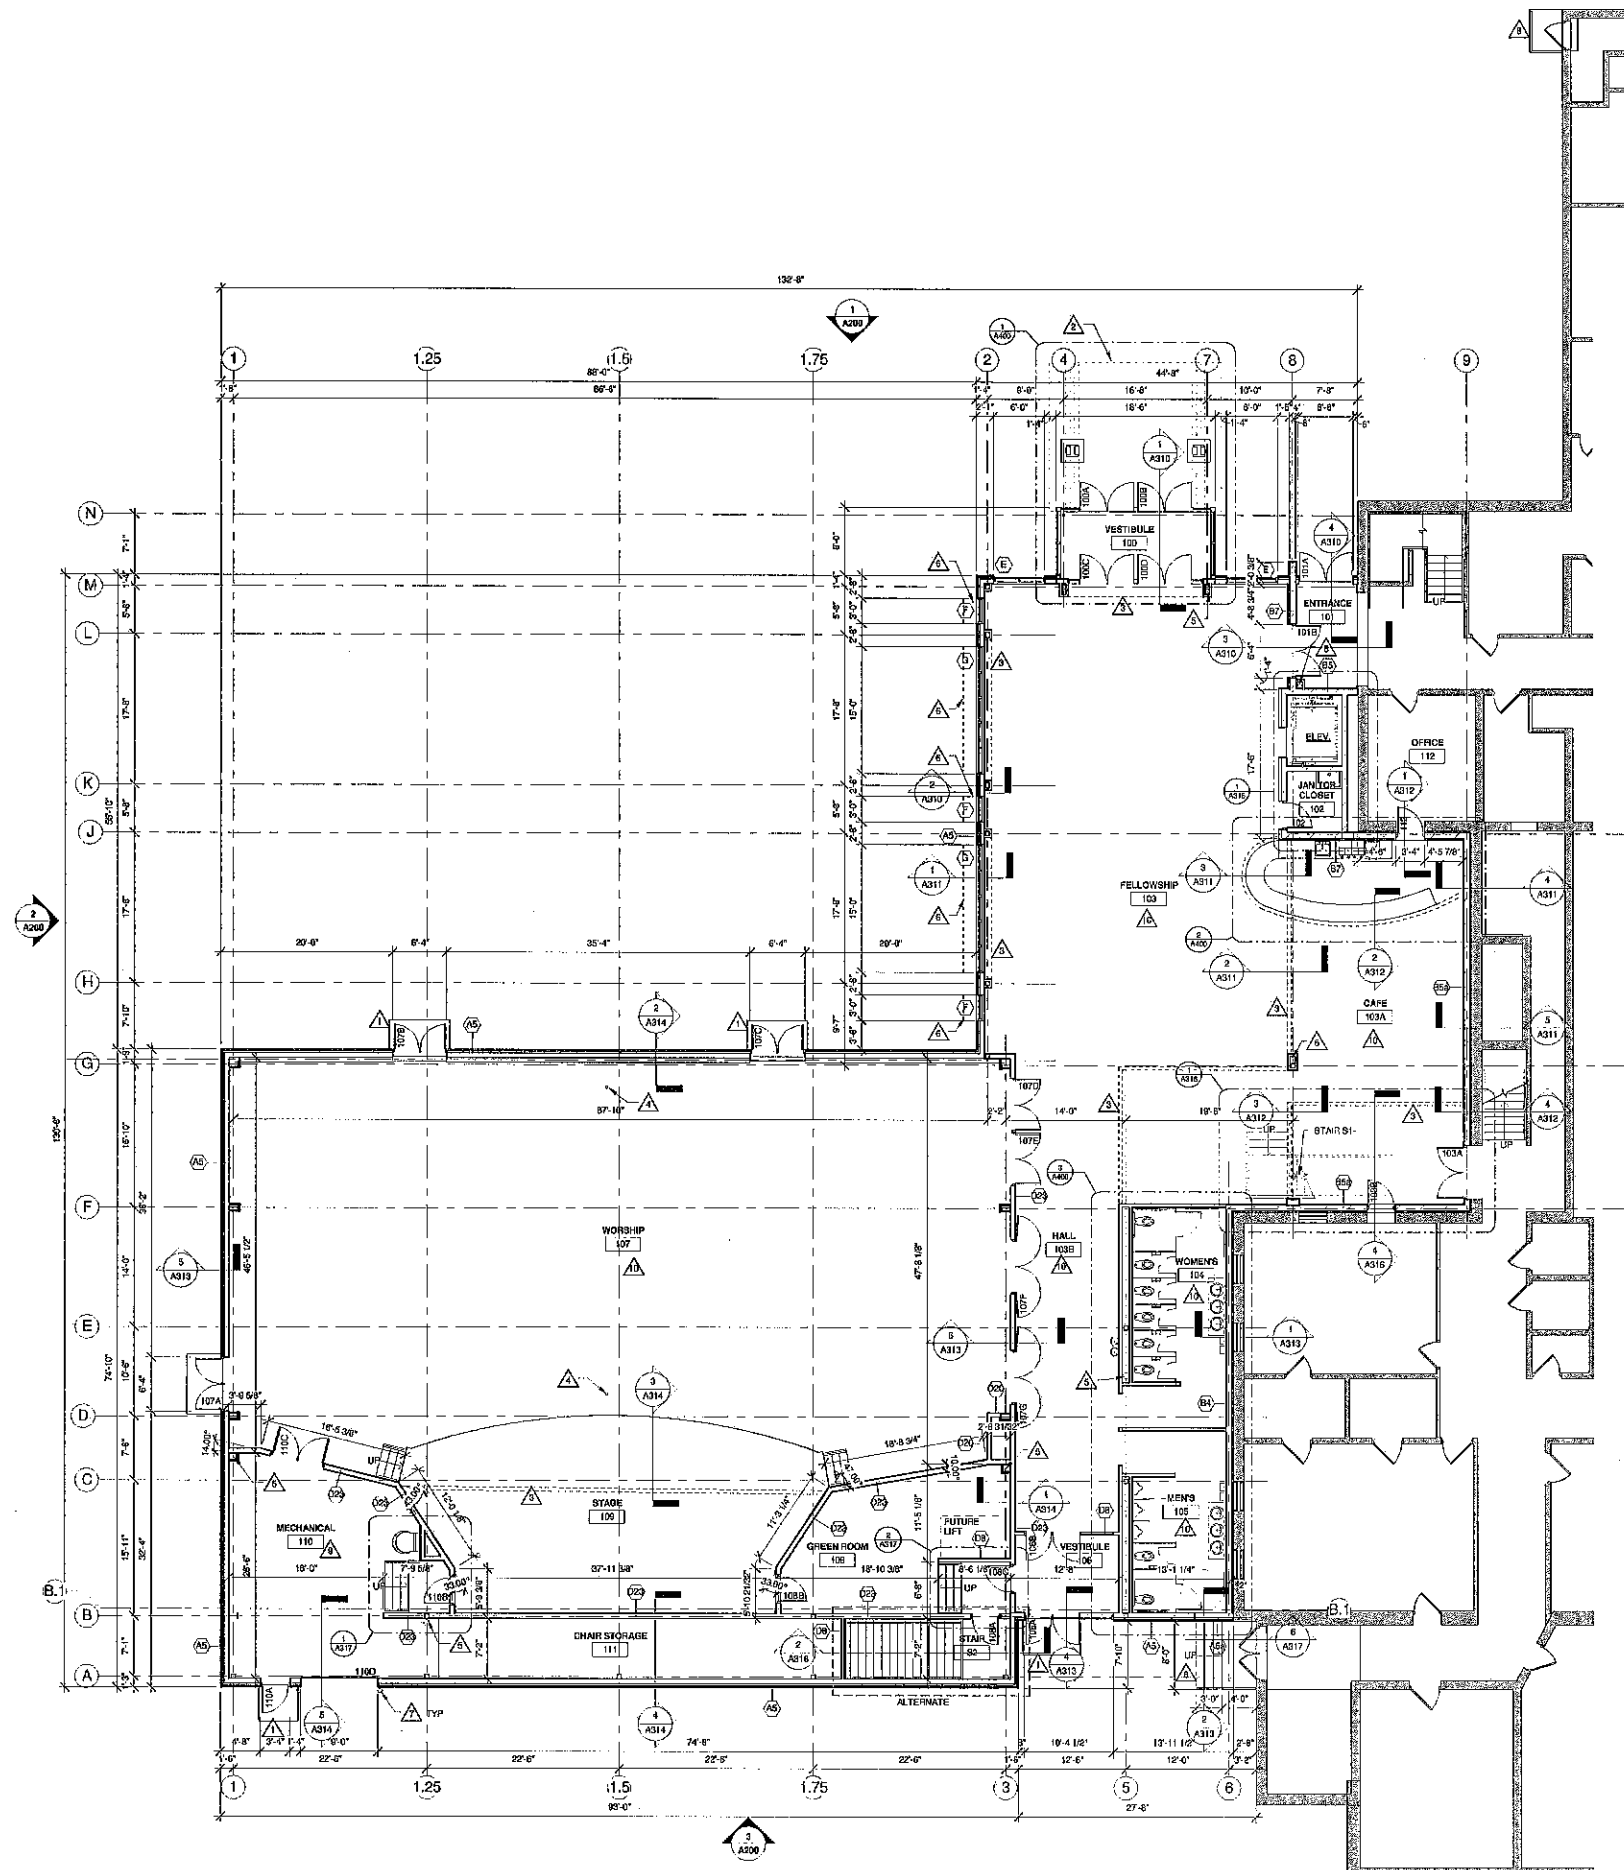

1 LOWER LEVEL FLOOR PLAN
1/8" = 1'-0"

- GENERAL NOTES:**
- A) SEE ID SHEETS FOR FLOOR AND WALL FINISH LAYOUTS.
 - B) LOOSE FINISHINGS EXCEPT AS NOTED SHALL BE PROVIDED AND INSTALLED BY THE OWNER.
 - C) VERIFY EXACT SIZE AND LOCATION OF ALL MECHANICAL, PLUMBING AND ELEC. CONDITIONS. GENERAL CONTRACTOR SHALL BE RESPONSIBLE FOR FINISH AT ALL VISIBLE AREAS. ALL OPENING SHALL BE SEALED AFTER UTILITY INSTALLATION.
 - D) PAINT ALL EXPOSED STEEL LINTELS.
 - E) INSTALL BULLNOSE CURB AT ALL OUTSIDE CORNERS TYP. TILE AND AT DOOR JAMBS AS DETAIL. NO BALANCE AT WINDOW JAMBS.
 - F) SEE STRUCTURAL FOR GLASS CONTROL JOINTS.
 - G) SEE A100 FOR WALL CONTROL JOINT DETAILS, SEE FLASHING AND ELEVATIONS FOR CU LOCATIONS, CJ - CONTROL JOINTS
 - H) REFER TO OVERALL PLANS FOR FIRE RATING LOCATIONS AND ACCESSIBILITY ROUTES.
 - I) EXTEND ALL WALLS TO DECK UNLESS NOTED OTHERWISE. SEE A000 FOR TOP OF WALL DETAIL.
 - J) UNLESS NOTED OTHERWISE RESTROOM FLOORS SHALL BE SLOPED A MIN. 1/16" TO FLOOR DRAIN TO "CENTER", # NO FLOOR CURBS.
 - K) FIBER EQUIPMENT IS SHOWN ON THIS PLAN FOR COORDINATION. SEE SHEETS A100 A101 FOR ALL EQUIPMENT NOTES.
 - L) SEE A000 FOR TYPICAL HEAD FLASHING AND THROUGH WALL FLASHING ISOMETRIC DETAILS.
 - M)
 - N)

- LEGEND:**
- (A) SYMBOL INDICATES WALL TYPE. SEE SHEET A000 FOR WALL TYPE DETAILS.
 - (B) SYMBOL INDICATES WINDOW TYPE. SEE SHEET A000 FOR WINDOW FRAME ELEVATIONS.
 - (C) SYMBOL INDICATES CONSTRUCTION NOTE THIS SHEET.
 - 1 HOUR WALL

KEY NOTES PLAN

1	CONCRETE 8" THICK SUB STRUCTURE.
2	DRIVE CURBET CANOPY. AT TERRACE.
3	LINE OF GYP RD BULLHEAD 60FT ABOVE.
4	3" DEEP 1" DEEP WALL HEAD BOARDS.
5	HANDBUILT LEADERS CONNECT TO HOOK.
6	LINE OF SUNSHADES ABOVE.
7	8" CONCRETE FIBER REINFORCED CORNER STAIRS AND LANDING.
8	SEALANT CONCRETE FLOOR.
9	POURED CONCRETE FLOOR.
10	Plan
11	Plan
12	Plan
13	Plan
14	Plan
15	Plan

ARCHITECTURE
ENGINEERING
INTERIOR DESIGN

HSR ASSOCIATES INC.
100 MILWAUKEE STREET
LA CROSSE, WISCONSIN
PHONE: 608.784.1830
FAX: 608.782.3844
WEB SITE: www.hsrassociates.com

**BETHANY CHURCH
ADDITION**

Project Title: BETHANY CHURCH ADDITION
Project Location: 3935 Co Rd B La Crosse, WI


HSR Project Number: 17010
Project Date: 05-02-2017
Drawn By: Author
Key Plan:

**BID PACKAGE 1
FOR
INFORMATION
ONLY**


Revisions:	No.	Description	Date

Graphic Scale: VARIES
Last Update: 5/3/2017 6:30:48 AM


A110

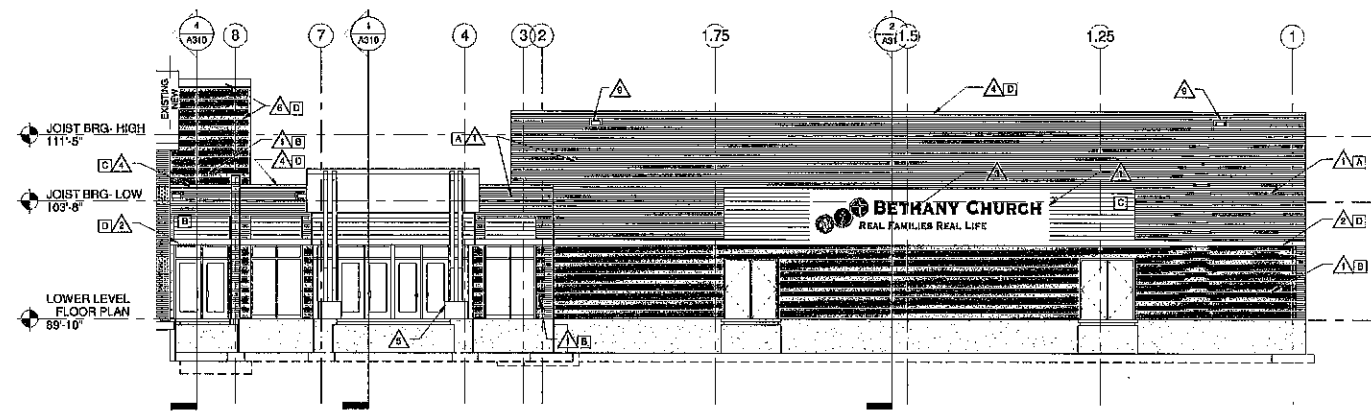


1 NORTH ELEVATION
1/8" = 1'-0"

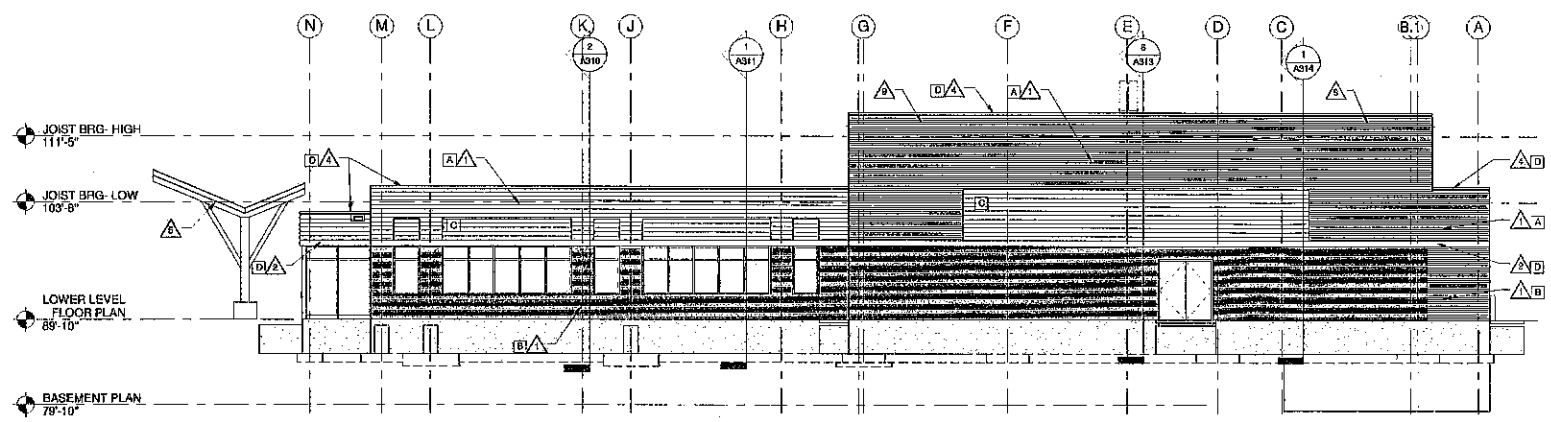


2 WEST ELEVATION
1/8" = 1'-0"

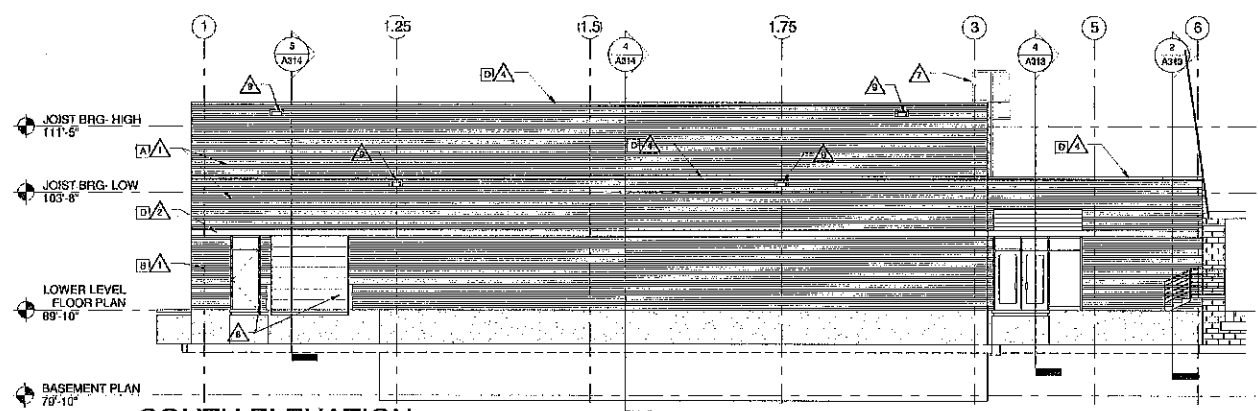


3 SOUTH ELEVATION
1/8" = 1'-0"

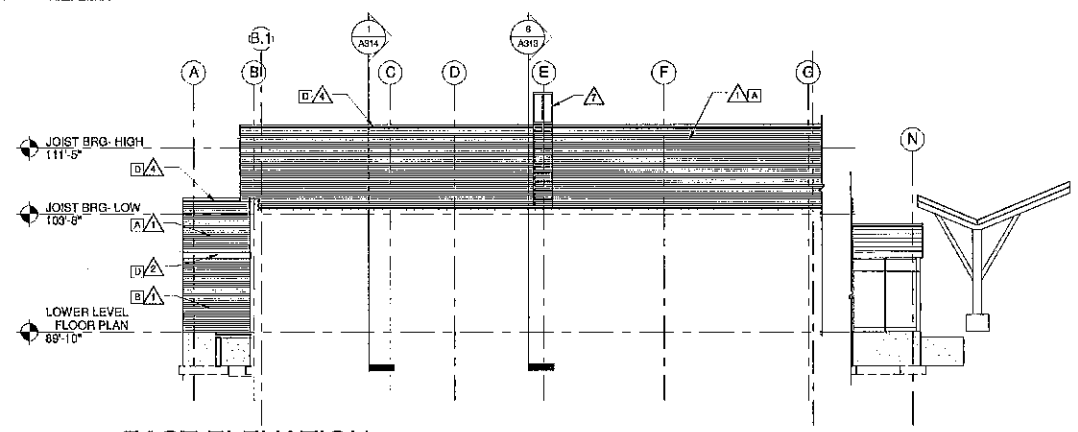


4 EAST ELEVATION
1/8" = 1'-0"

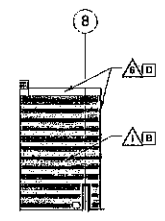


5 ELEVATOR- NORTH
1/8" = 1'-0"

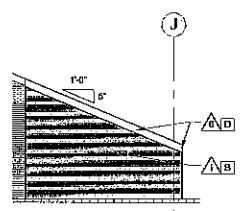

6 ELEVATOR- WEST
1/8" = 1'-0"

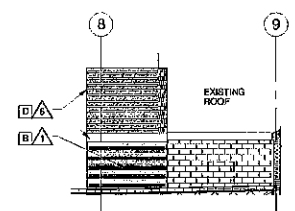

7 ELEVATOR- SOUTH
1/8" = 1'-0"

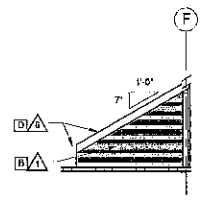

8 STAIR- EAST
1/8" = 1'-0"

GENERAL NOTES:

A SEE DETAILS A516 FOR CONTROL JOINT (CJ) INFORMATION

B SEE SPECIFICATION FOR MATERIAL TYPE.

LEGEND:

NEW WORK TAG

WINDOW TAG, SEE SHEET A500 FOR FRAME ELEVATIONS

CJ THROUGH WALL CONTROL JOINT - SEE DETAILS A516

A CORRUGATED METAL - FIELD LIGHT

B CORRUGATED METAL - FIELD DARK

C CORRUGATED METAL - ACCENT MEDIUM

D FABRIC TRIM - WHITE

KEY NOTES ELEVATION

1 CORRUGATED METAL SIDING

2 SHEET METAL ACCENT BAND

3 BUILDINGS SIGN BY OWNER

4 PREFABRICATED SHEET METAL FLASHING WITH WIRE JOINT COVERS SET IN SEALANT

5 DRIVE UNDER GANTRY ALTERNATE 2

6 PREFABRICATED SHEET METAL PANELS

7 ROOF LADDER

8 6" DIA. CONCRETE FILLED PIPE BOLLARD

9 ELEV.

10 ELEV.

11 ELEV.

12 ELEV.

13 ELEV.

14 ELEV.

15 ELEV.

16 ELEV.

ARCHITECTURE
ENGINEERING
INTERIOR DESIGN

HSR ASSOCIATES INC.
100 MILWAUKEE STREET
LA CROSSE, WISCONSIN
PHONE: 608.784.1830
FAX: 608.792.5844
WEB SITE: www.hsrasso.com

Consultant:

**BETHANY CHURCH
ADDITION**

Project Title: BETHANY CHURCH ADDITION

Project Number: 17010

Project Date: 05-02-2017

Drawn By: HSR

Key Plan:

Project Location: 3956 Co Rd B
La Crosse, WI

Sheet Title: ELEVATIONS

**BID PACKAGE 1
FOR
INFORMATION
ONLY**

Revisions:

No.	Description	Date

Graphic Scale: VARIES


Last Update: 5/3/2017 6:30:56 AM

A200



BETHANY CHURCH

REAL FAMILIES REAL LIFE

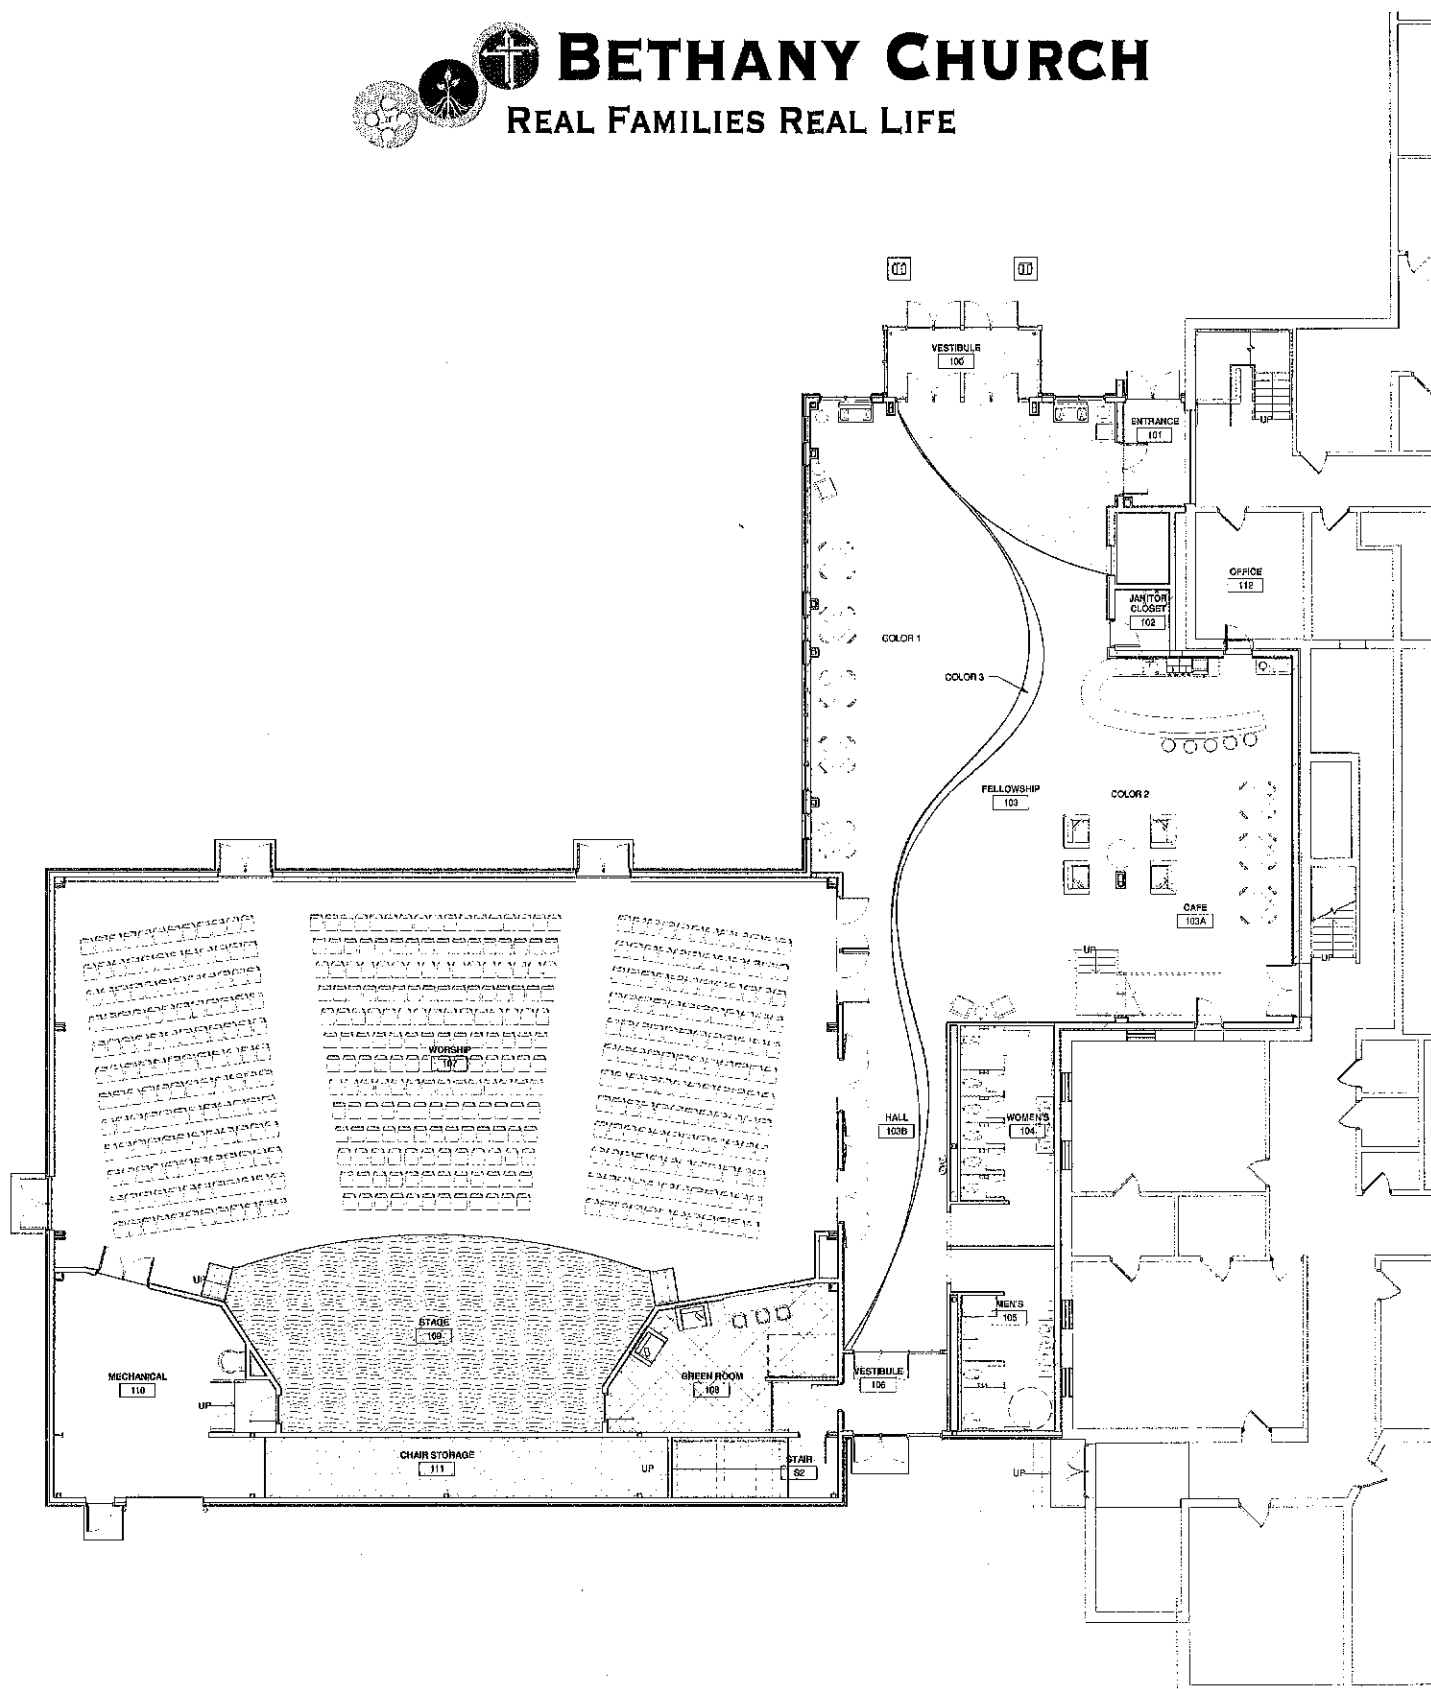

- INTERIOR GENERAL NOTES:**
- A. REFERENCES TO PAINT PERTAIN TO COLOR ONLY. PAINT TYPE SHALL BE IDENTIFIED IN THE ARCHITECTURAL SPECIFICATIONS.
 - B. PAINT 1: FIELD PAINT; ACCENT PAINT AS DESIGNATED. SEE ID SHEETS.
 - C. REFER TO MASTER COLOR SCHEDULE OR BOOK FOR MATERIAL FINISH SPECIFICATIONS, ANNOTATIONS, AND ADDITIONAL INFORMATION.
 - D. FOR CEILING WALL AND FLOOR GROUT LINES SHALL ALIGN TO CONTRAST PATTERN THROUGHOUT. SEE ADD FOR ELEVATED PATTERNS.
 - E. VINYL COMPOSITE EDGE (VCE) TO BE INSTALLED AT DISSIMILAR FINISH AREAS. REFER TO ID SHEETS, INSTALL APPROPRIATE MOULD PROFILE TO PROTECT FINISH EDGES. COLORS AS SELECTED BY A/E.
 - F. AT DISSIMILAR FLOORING FINISHES, SET JOINT OF MATERIALS AT CENTER OF DOOR THRESHOLDS TO BE ADA COMPLIANT.

- FINISH KEY PLAN:**
- SEE ROOM FINISH REMARKS
 - WALL BASE
 - ACCENT PAINT

- FINISH LEGEND:**
- TILE-1
 - LVT-1
 - QPT-1
 - WCPT-1

ROOM FINISH REMARKS

ARCHITECTURE
ENGINEERING
INTERIOR DESIGN



HSR ASSOCIATES INC.
100 MILWAUKEE STREET
LA CROSSE, WISCONSIN
PHONE: 608.784.1830
FAX: 608.782.5044
WEB SITE: www.hsrasociates.com

Consultant:

**BETHANY CHURCH
ADDITION**

3036 Co Rd B
La Crosse, WI

LOWER LEVEL FINISH FLOOR PLAN

HSR Project Number: 17010
Project Date: 05-02-2017
Drawn By: DC

**BID PACKAGE 1
FOR
INFORMATION
ONLY**

Revisions:	No.	Description	Date

Last Update: 5/3/2017 6:31:19 AM

ID101

1 LOWER LEVEL FINISH FLOOR PLAN
1/8" = 1'-0"