

CIVIL PLAN SET FOR:

GILLETTE STREET WATERMAIN & SANITARY SEWER FORCEMAIN RELOCATION

PREPARED FOR:



SITE ADDRESS:


**1626 OAK STREET
LA CROSSE, WI 54603**

PROPERTY DATA	
OWNER:	KWIK TRIP INC
SITE ADDRESS:	1626 OAK STREET LA CROSSE, WI 54603
TAX PARCEL # (s):	17-10285-76, 17-10285-78 & 17-10285-80
PLSS LOCATION:	PART OF THE NW 1/4 OF THE SW 1/4, OF SECTION 21, T16N, R7W CITY OF LA CROSSE, LA CROSSE COUNTY, WISCONSIN
CURRENT ZONING:	M2 - HEAVY INDUSTRIAL AS PER CITY OF LA CROSSE ONLINE MAPPING

REVISIONS:	DATE:
SEE REVISED SHEETS C000, C300, C400 & C500	02/22/2021
	R.C.J.

PREPARED BY:

PARAGON ASSOCIATES
Environmental Design & Consulting
6322 COPPELAND AVENUE, LA CROSSE, WI 54603
Tel: 608.781.3110 Fax: 608.781.3197 Paragon-Assoc.biz

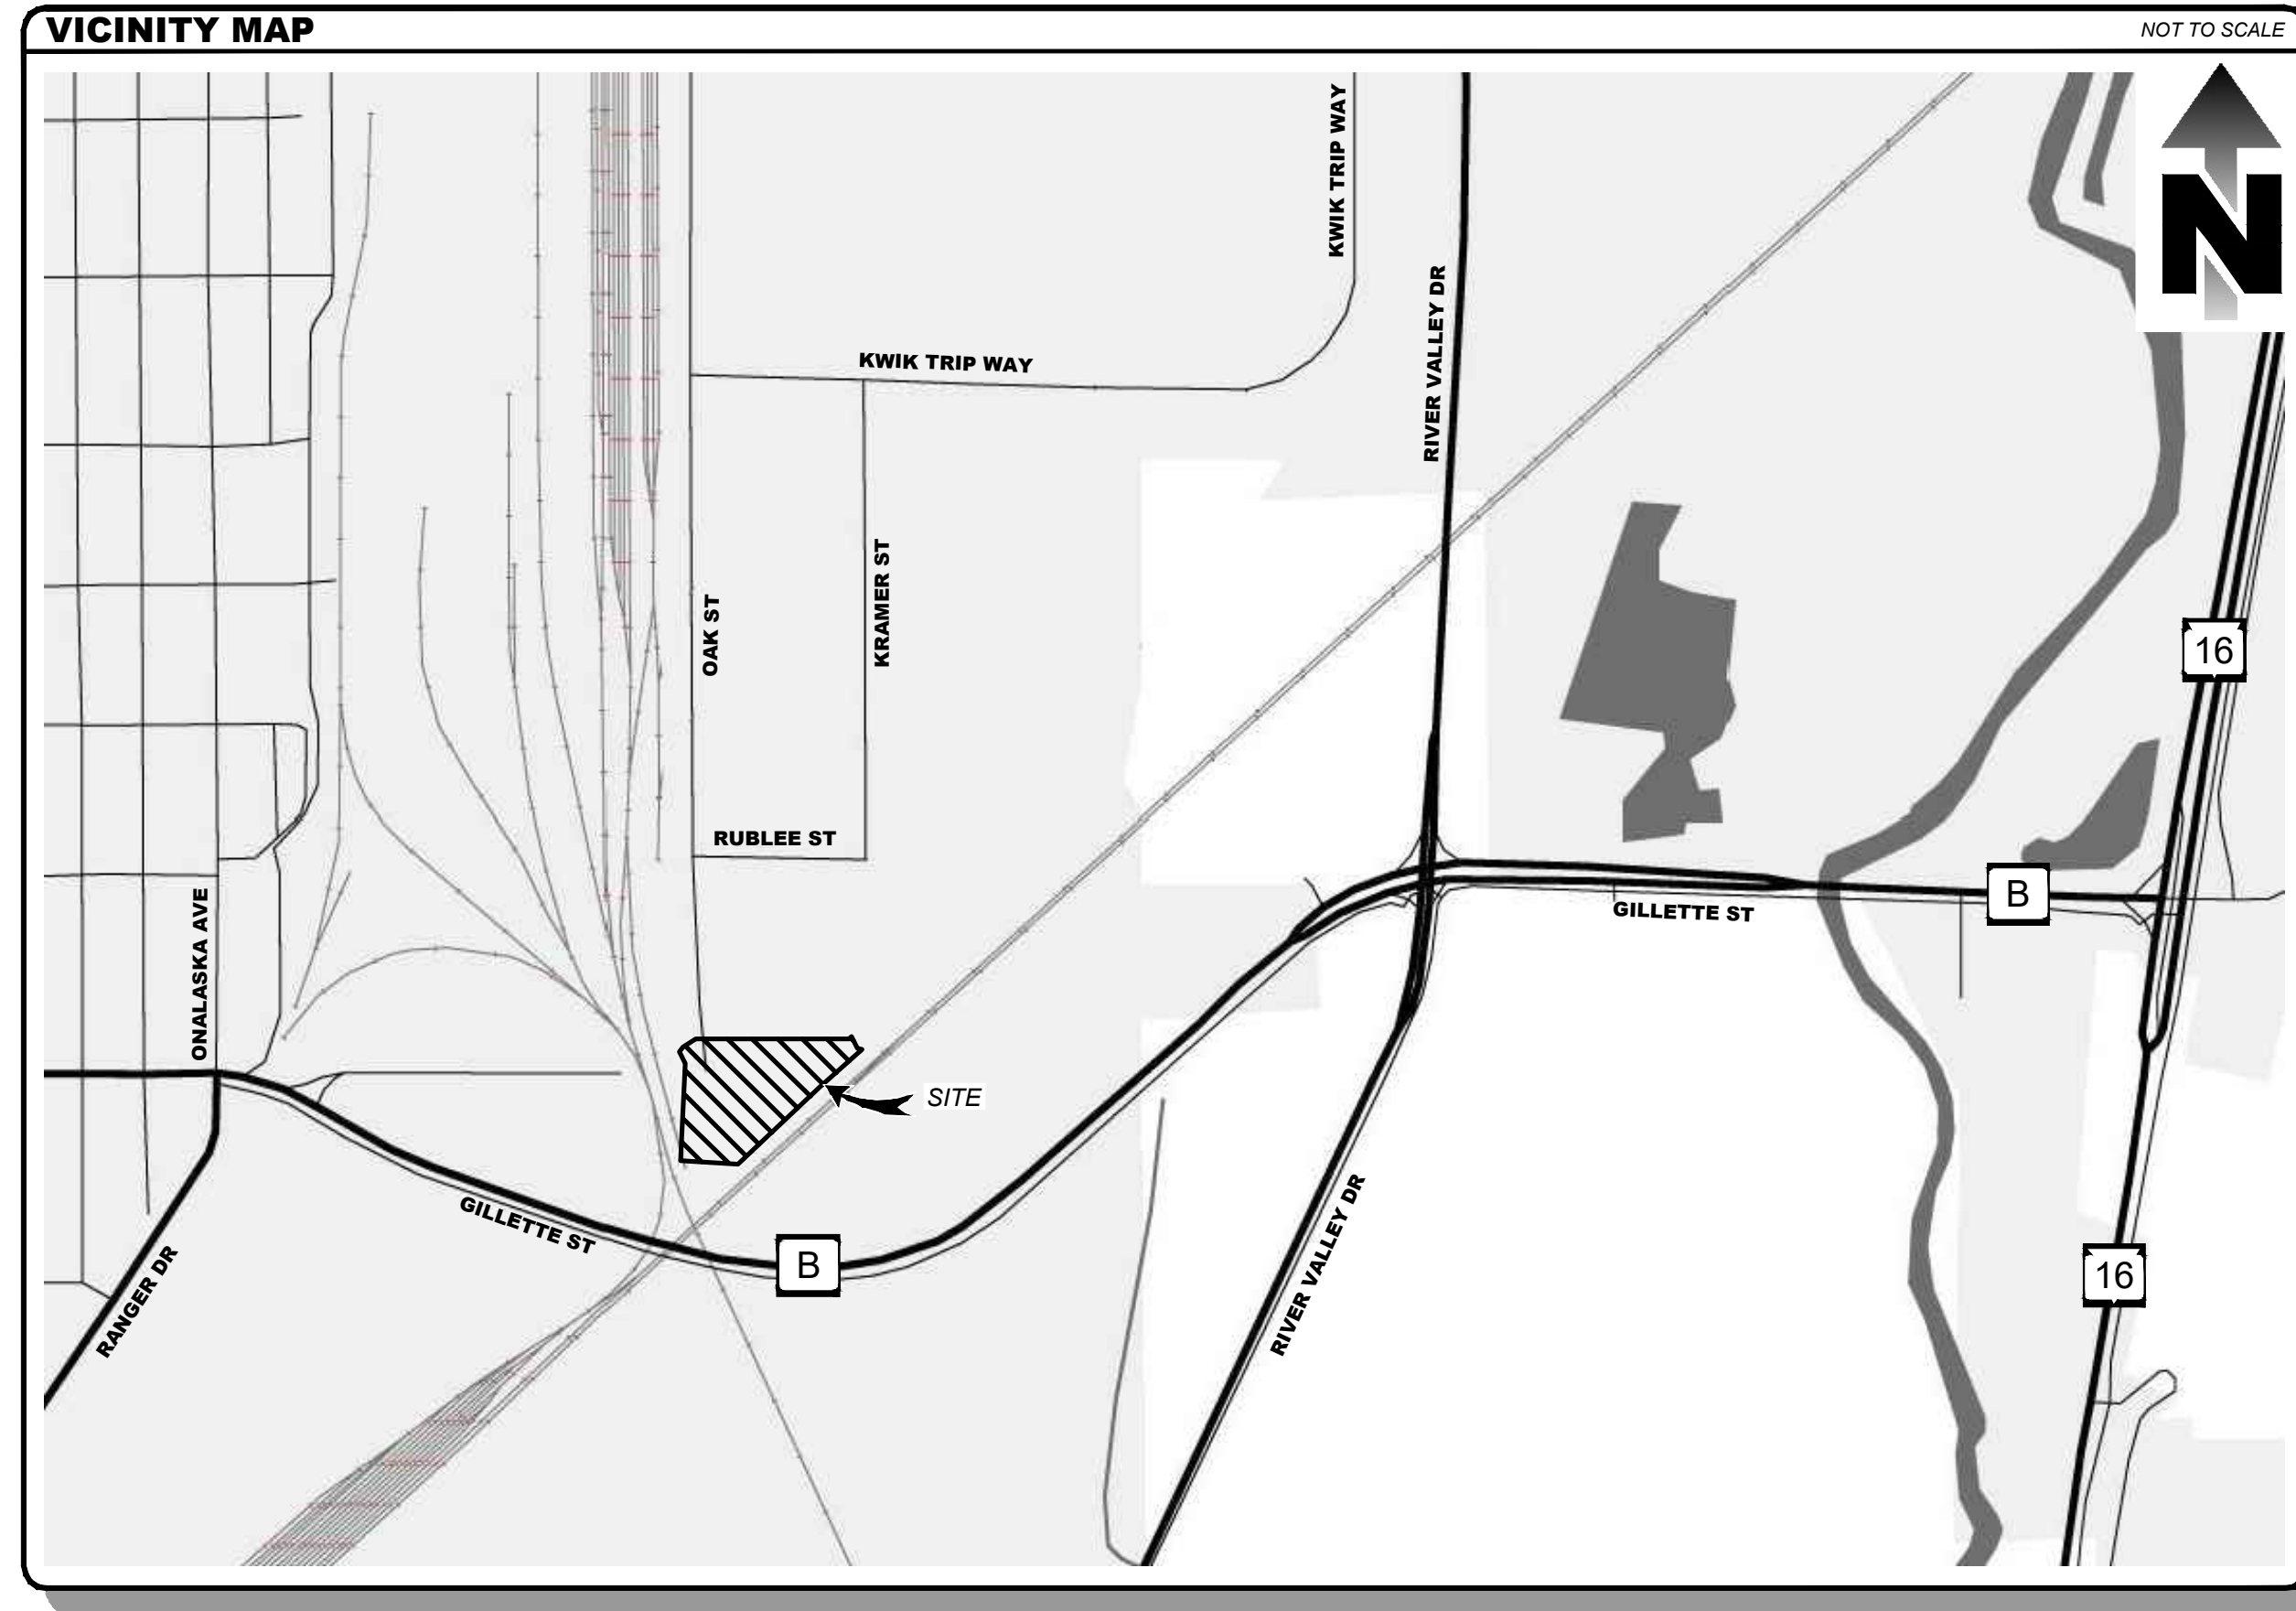

PREPARED FOR:

SITE ADDRESS:
**1626 OAK STREET
LA CROSSE, WI 54603**

PROJECT NAME:
GILLETTE STREET WATERMAIN & SANITARY SEWER FORCEMAIN RELOCATION

SHEET NAME:
COVER SHEET

SHEET INDEX	
C000	COVER SHEET
C010	EXISTING CONDITIONS
C050	DEMOLITION PLAN
C300	EROSION CONTROL PLAN
C400	UTILITY PLAN / PLAN & PROFILE
C500	STANDARD DETAILS

PROJECT No:	
20-020	
DRAWN BY:	CHECKED BY:
R.C.J.	J.S.M.
DATE:	
01/19/2021	
CAD FILE:	
20-020-KT-SW Only UTILITY RELOCATION.dwg	
SCALE:	
SHEET No:	
C000	