

CONSTRUCTION BULLETIN #1  
 GRADING CHANGE AROUND BIOFILTER #2  
 CONSTRUCTION BULLETIN #5  
 GRADING CHANGE WHERE PARALLEL PARKING WAS REPLACED WITH PERPENDICULAR PARKING (AND RETAINING WALL)


**GRADING NOTES**

- CONTOURS SHOWN ARE FOR FINISHED SURFACES. ANY ADJUSTMENT TO SUBGRADE IS THE CONTRACTOR'S RESPONSIBILITY.
- ALL DISTURBED AREAS THAT ARE UNPAVED ARE TO BE LANDSCAPED OR HAVE LAWN ESTABLISHED AS INDICATED ON THE EROSION CONTROL AND LANDSCAPE PLANS.
- ALL LANDSCAPED OR LAWN AREAS SHALL HAVE A MINIMUM OF 6" OF TOPSOIL.
- SPOT ELEVATIONS SHALL TAKE PRECEDENCE OVER CONTOURS AND SLOPES SHOWN. HOWEVER, THE CONTRACTOR SHALL NOTIFY THE ENGINEER IF SPOT ELEVATIONS DO NOT APPEAR TO AGREE WITH THE CONTOURS AND SLOPES LABELED. SPOT ELEVATIONS AND SPECIFIC PROFILE INFORMATION SHALL BE USED FOR ESTABLISHING THE ELEVATION OF CURBS, DRIVEWAYS, AND OTHER UTILITIES.
- ALL FINISHED GRADING SHALL PROVIDE FOR A SMOOTH TRANSITION TO UNGRADED AREAS.
- ALL PVC STORM SEWER PIPING SHALL BE MINIMUM SDR 35

| REVISIONS                | DATE     |
|--------------------------|----------|
| CONSTRUCTION BULLETIN #1 | 10/23/25 |
| CONSTRUCTION BULLETIN #5 | 02/10/26 |
|                          |          |
|                          |          |
|                          |          |
|                          |          |

**North parcel not included in this submittal**

**Amended Live Well Chiropractic Clinic Grading Plan March '26**

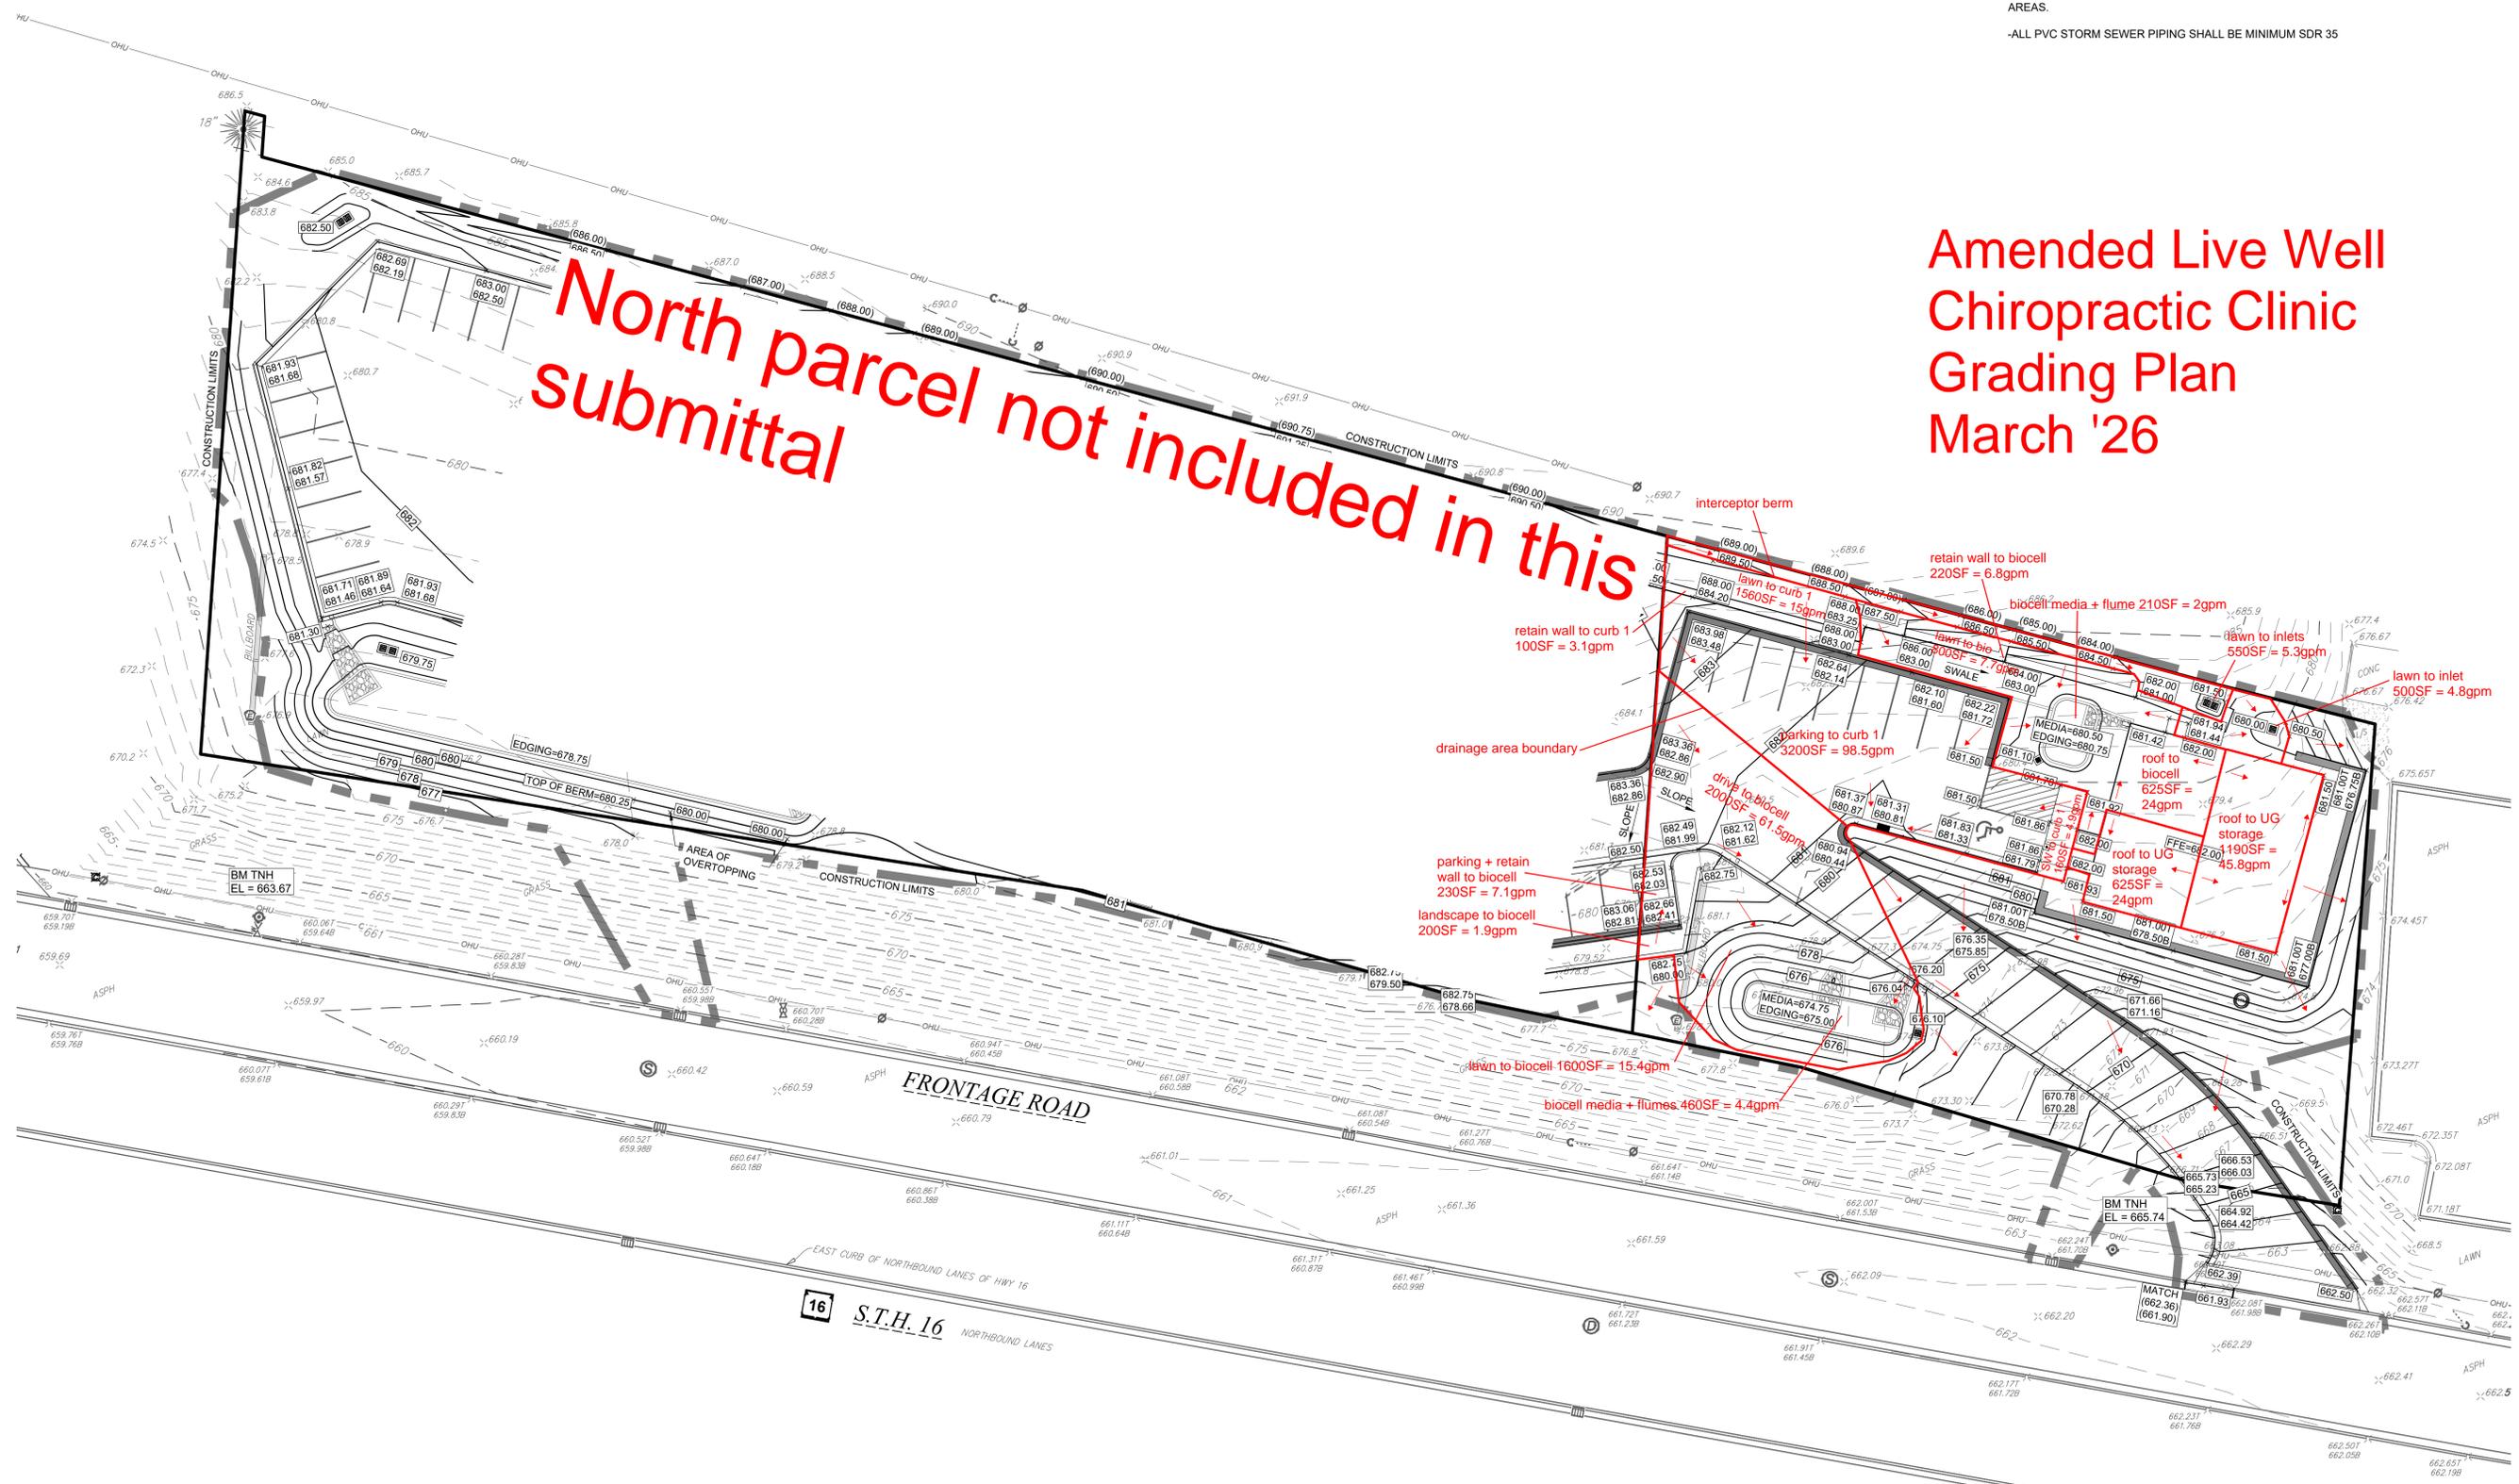

**PARAGON ASSOCIATES**  
 Environmental Design & Consulting  
 CIVIL ENGINEERING · LANDSCAPE ARCHITECTURE · SURVEYING  
 632 COPELAND AVENUE, LA CROSSE, WI 54603  
 Tel: 608.781.3110 Fax: 608.781.3197 Paragon-Associ.biz

PREPARED FOR:  
**DALE JACOBSON**

**HIGHWAY 16 CLINICS**  
 STATE ROAD 16  
 LA CROSSE, WISCONSIN  
 GRADING PLAN

DRAWN  
 C.G.  
 PROJECT No  
 25-089  
 DATE  
 02/12/2026  
 SCALE  
 1"=20'  
 CAD FILE  
 25-089 La Crosse Vet 10.dwg  
 SHEET

**C200**

