
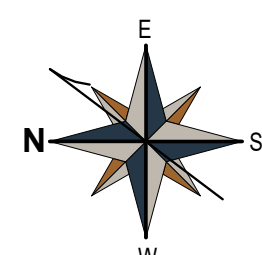
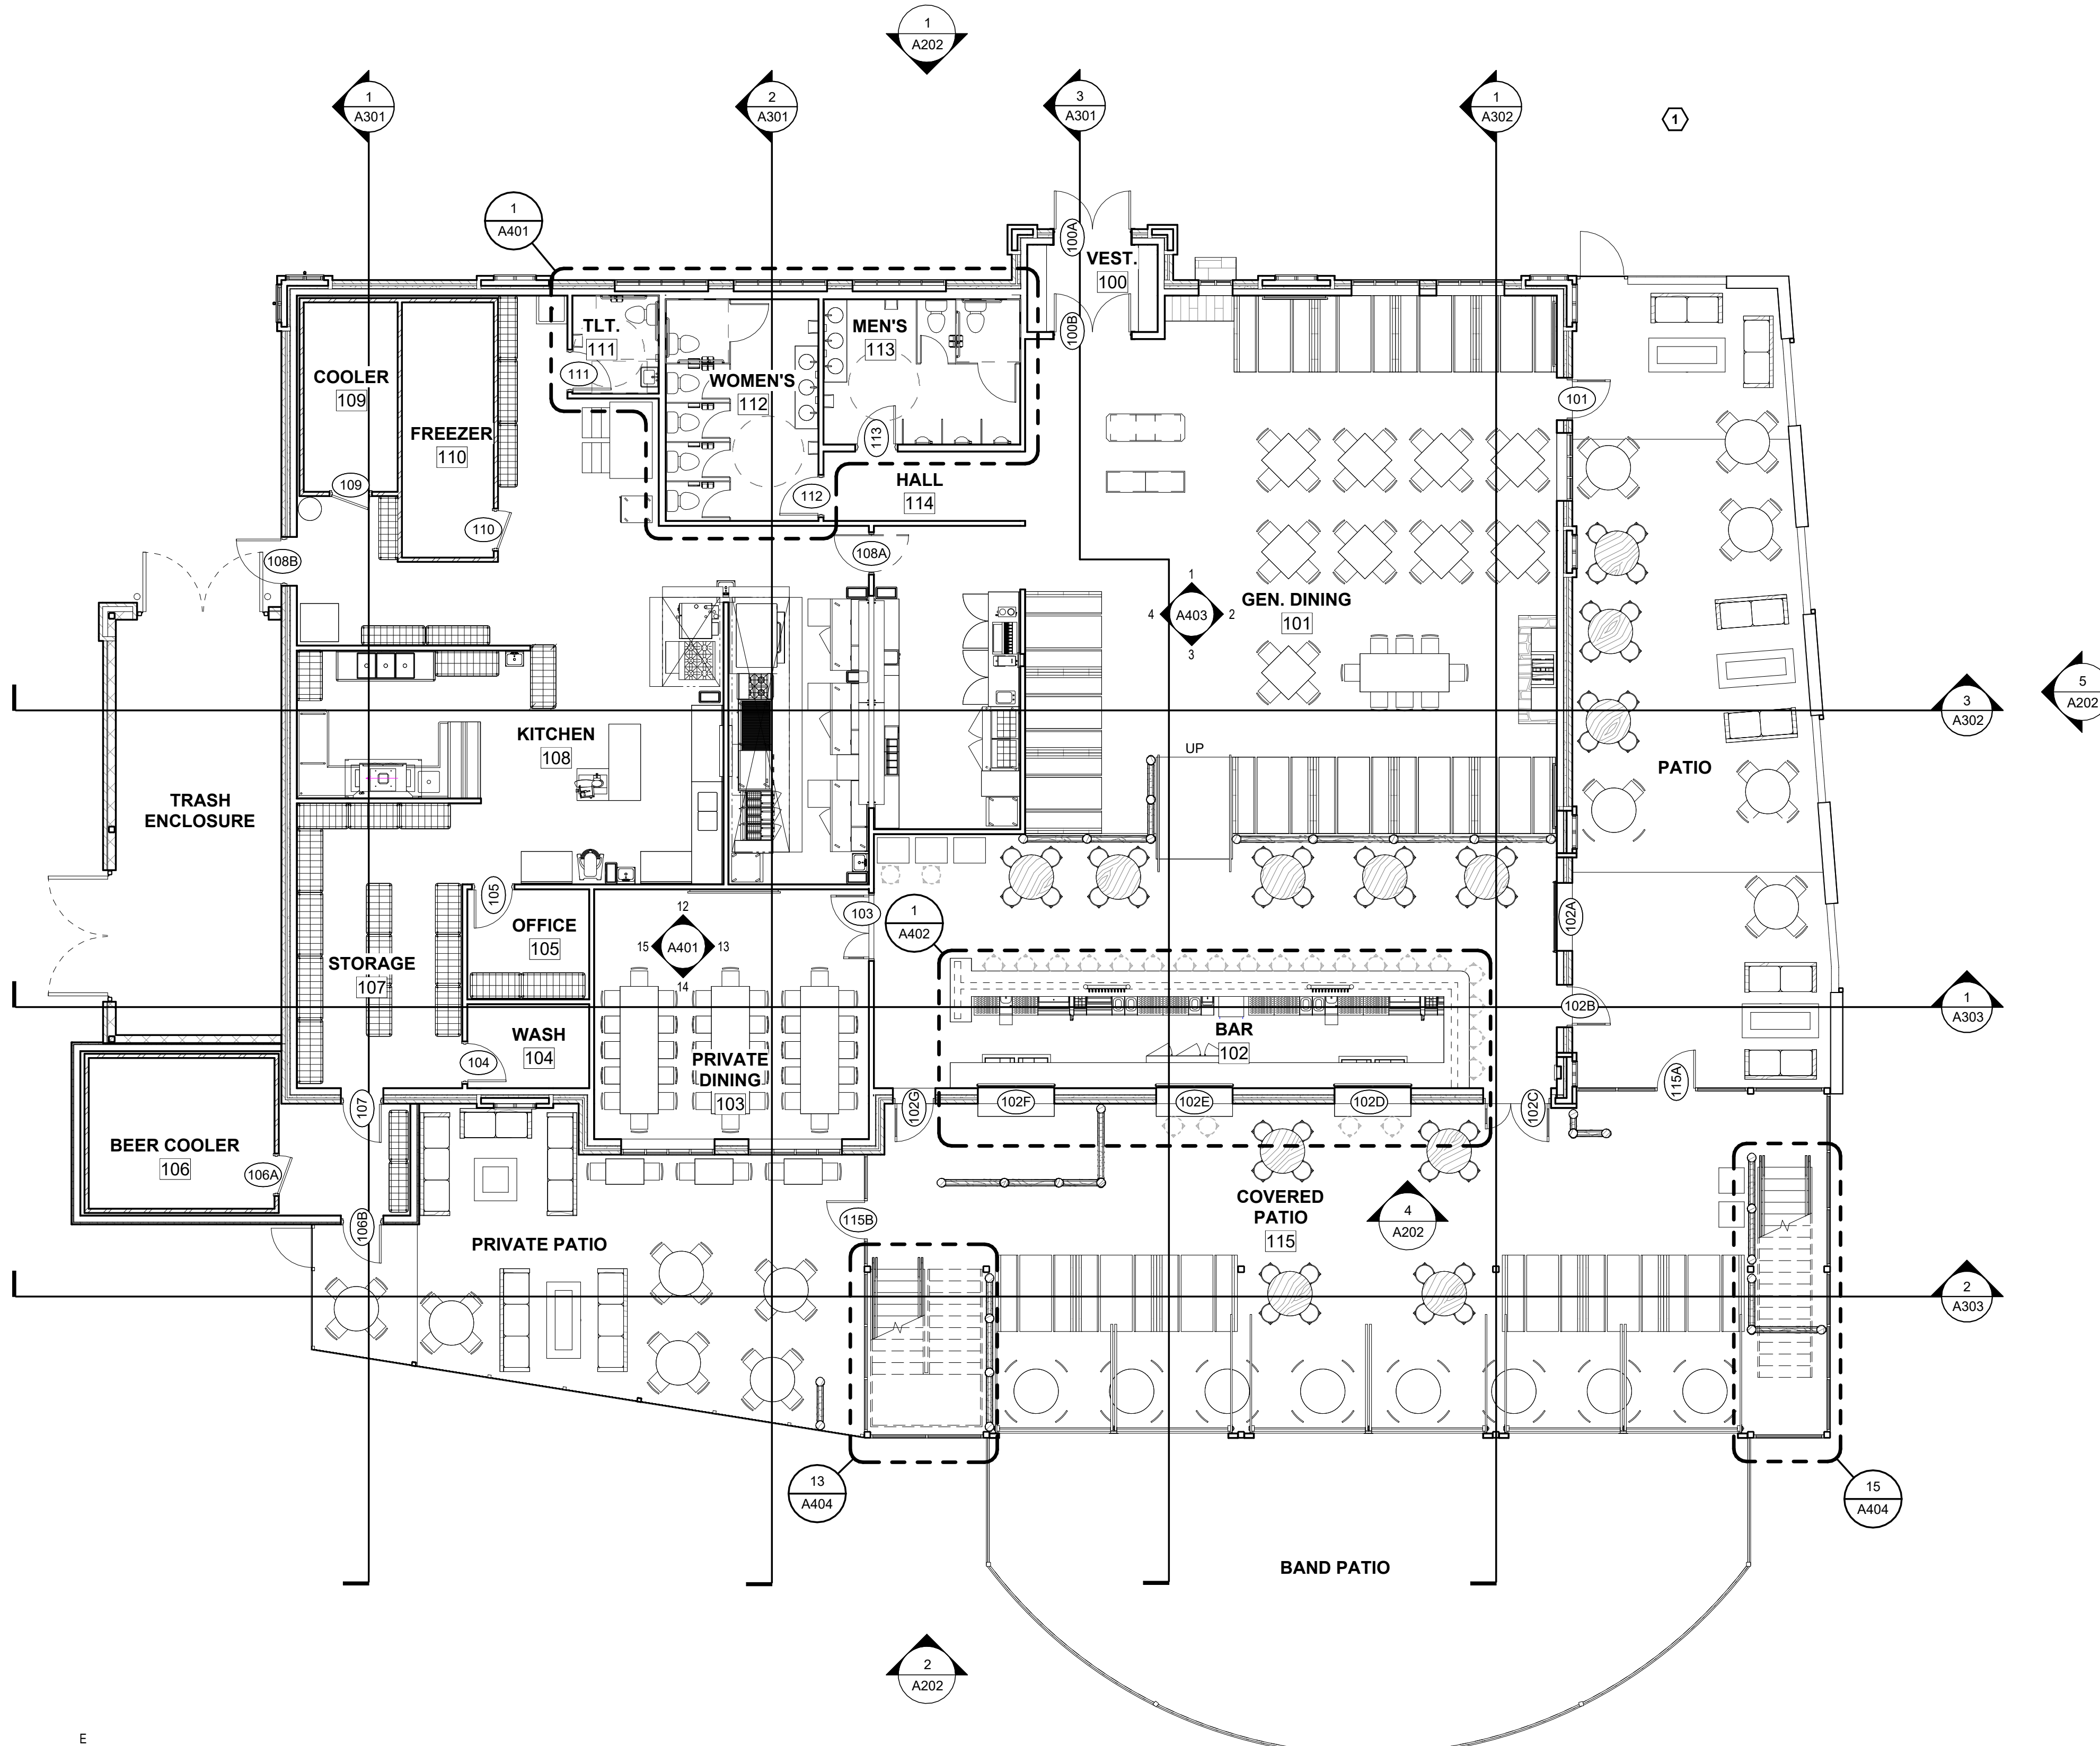


6/12/2026 3:01:53 PM Autodesk Docs://26-017 Cowboy Jack's La Crosse/26-017 Cowboy Jack's La Crosse - R24.rvt

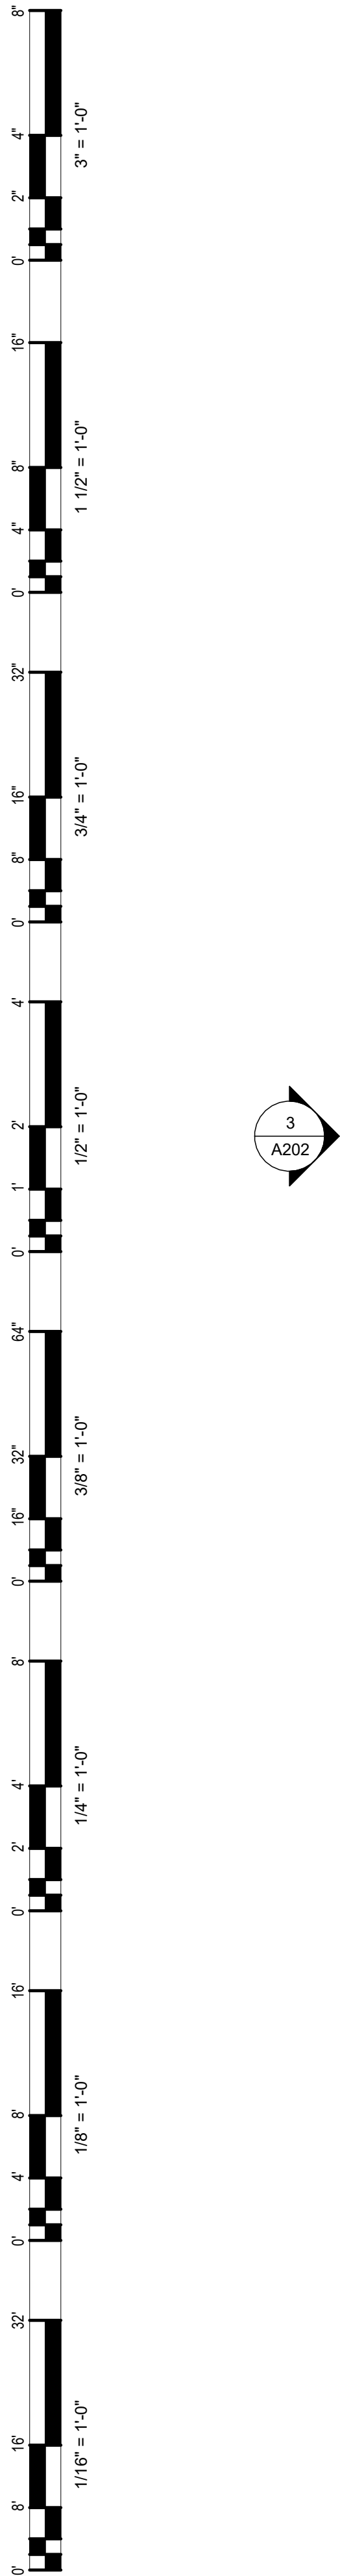

**1** FIRST LEVEL FLOOR PLAN  
A401 1/8" = 1'-0"

- GENERAL NOTES**
- GENERAL NOTES ON THIS SHEET ARE APPLICABLE TO THIS SHEET ONLY.
  - SEE STANDARD MOUNTING HEIGHTS ON SHEET G1002 FOR DETAILS REGARDING INSTALLATION REQUIREMENTS FOR FIXTURES AND ACCESSORIES.
  - SEE ACCESSIBILITY SYMBOLS AND DIAGRAMS ON SHEET G1002 FOR FURTHER INFORMATION ON REQUIRED CLEARANCES.
  - ALL INTERIOR DIMENSIONS ARE FROM FACE OF STUD/ MASONRY CONSTRUCTION TO FACE OF STUD/ MASONRY CONSTRUCTION, UNLESS NOTED OTHERWISE.
  - "CLEAR DIMENSIONS" ARE DIMENSIONED FROM FACE OF FINISH MATERIAL TO FACE OF FINISH MATERIAL.
  - EXTERIOR DIMENSIONS ARE TO BUILDING LINE, SEE WALL TYPES.
  - FOR WALL TYPES SEE SHEET AE001.
  - GENERAL CONTRACTOR SHALL COORDINATE WITH OWNER, BEFORE INSTALLATION OF WALL SHEATHING, FOR ANY WOOD BLOCKING, BACKING AND MOUNTING BOARDS REQUIRED FOR OWNER PROVIDED ITEMS.
  - ALL WALLS TO EXTEND TO STRUCTURE ABOVE, UNLESS NOTED OTHERWISE.

**FLOOR PLAN KEYNOTES**

NO.	DESCRIPTION
1	DESCRIPTION



**CAPVEST**  
**26-017 COWBOY JACK'S LA CROSSE**  
 LOT 2 RIVER BEND RD, LA CROSSE, WI

NOT FOR CONSTRUCTION - DESIGN DEVELOPMENT

NO.	DATE	DESCRIPTION




DRAWN BY: CJR  
 PM: AJ  
 JOB NO: 26-017  
 DATE: 06.12.2026

FIRST LEVEL FLOOR PLAN

**A101**




6/12/2026 3:01:55 PM Autodesk Docs://26-017 Cowboy Jack's La Crosse/26-017 Cowboy Jack's La Crosse - R24.rvt

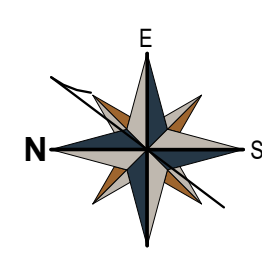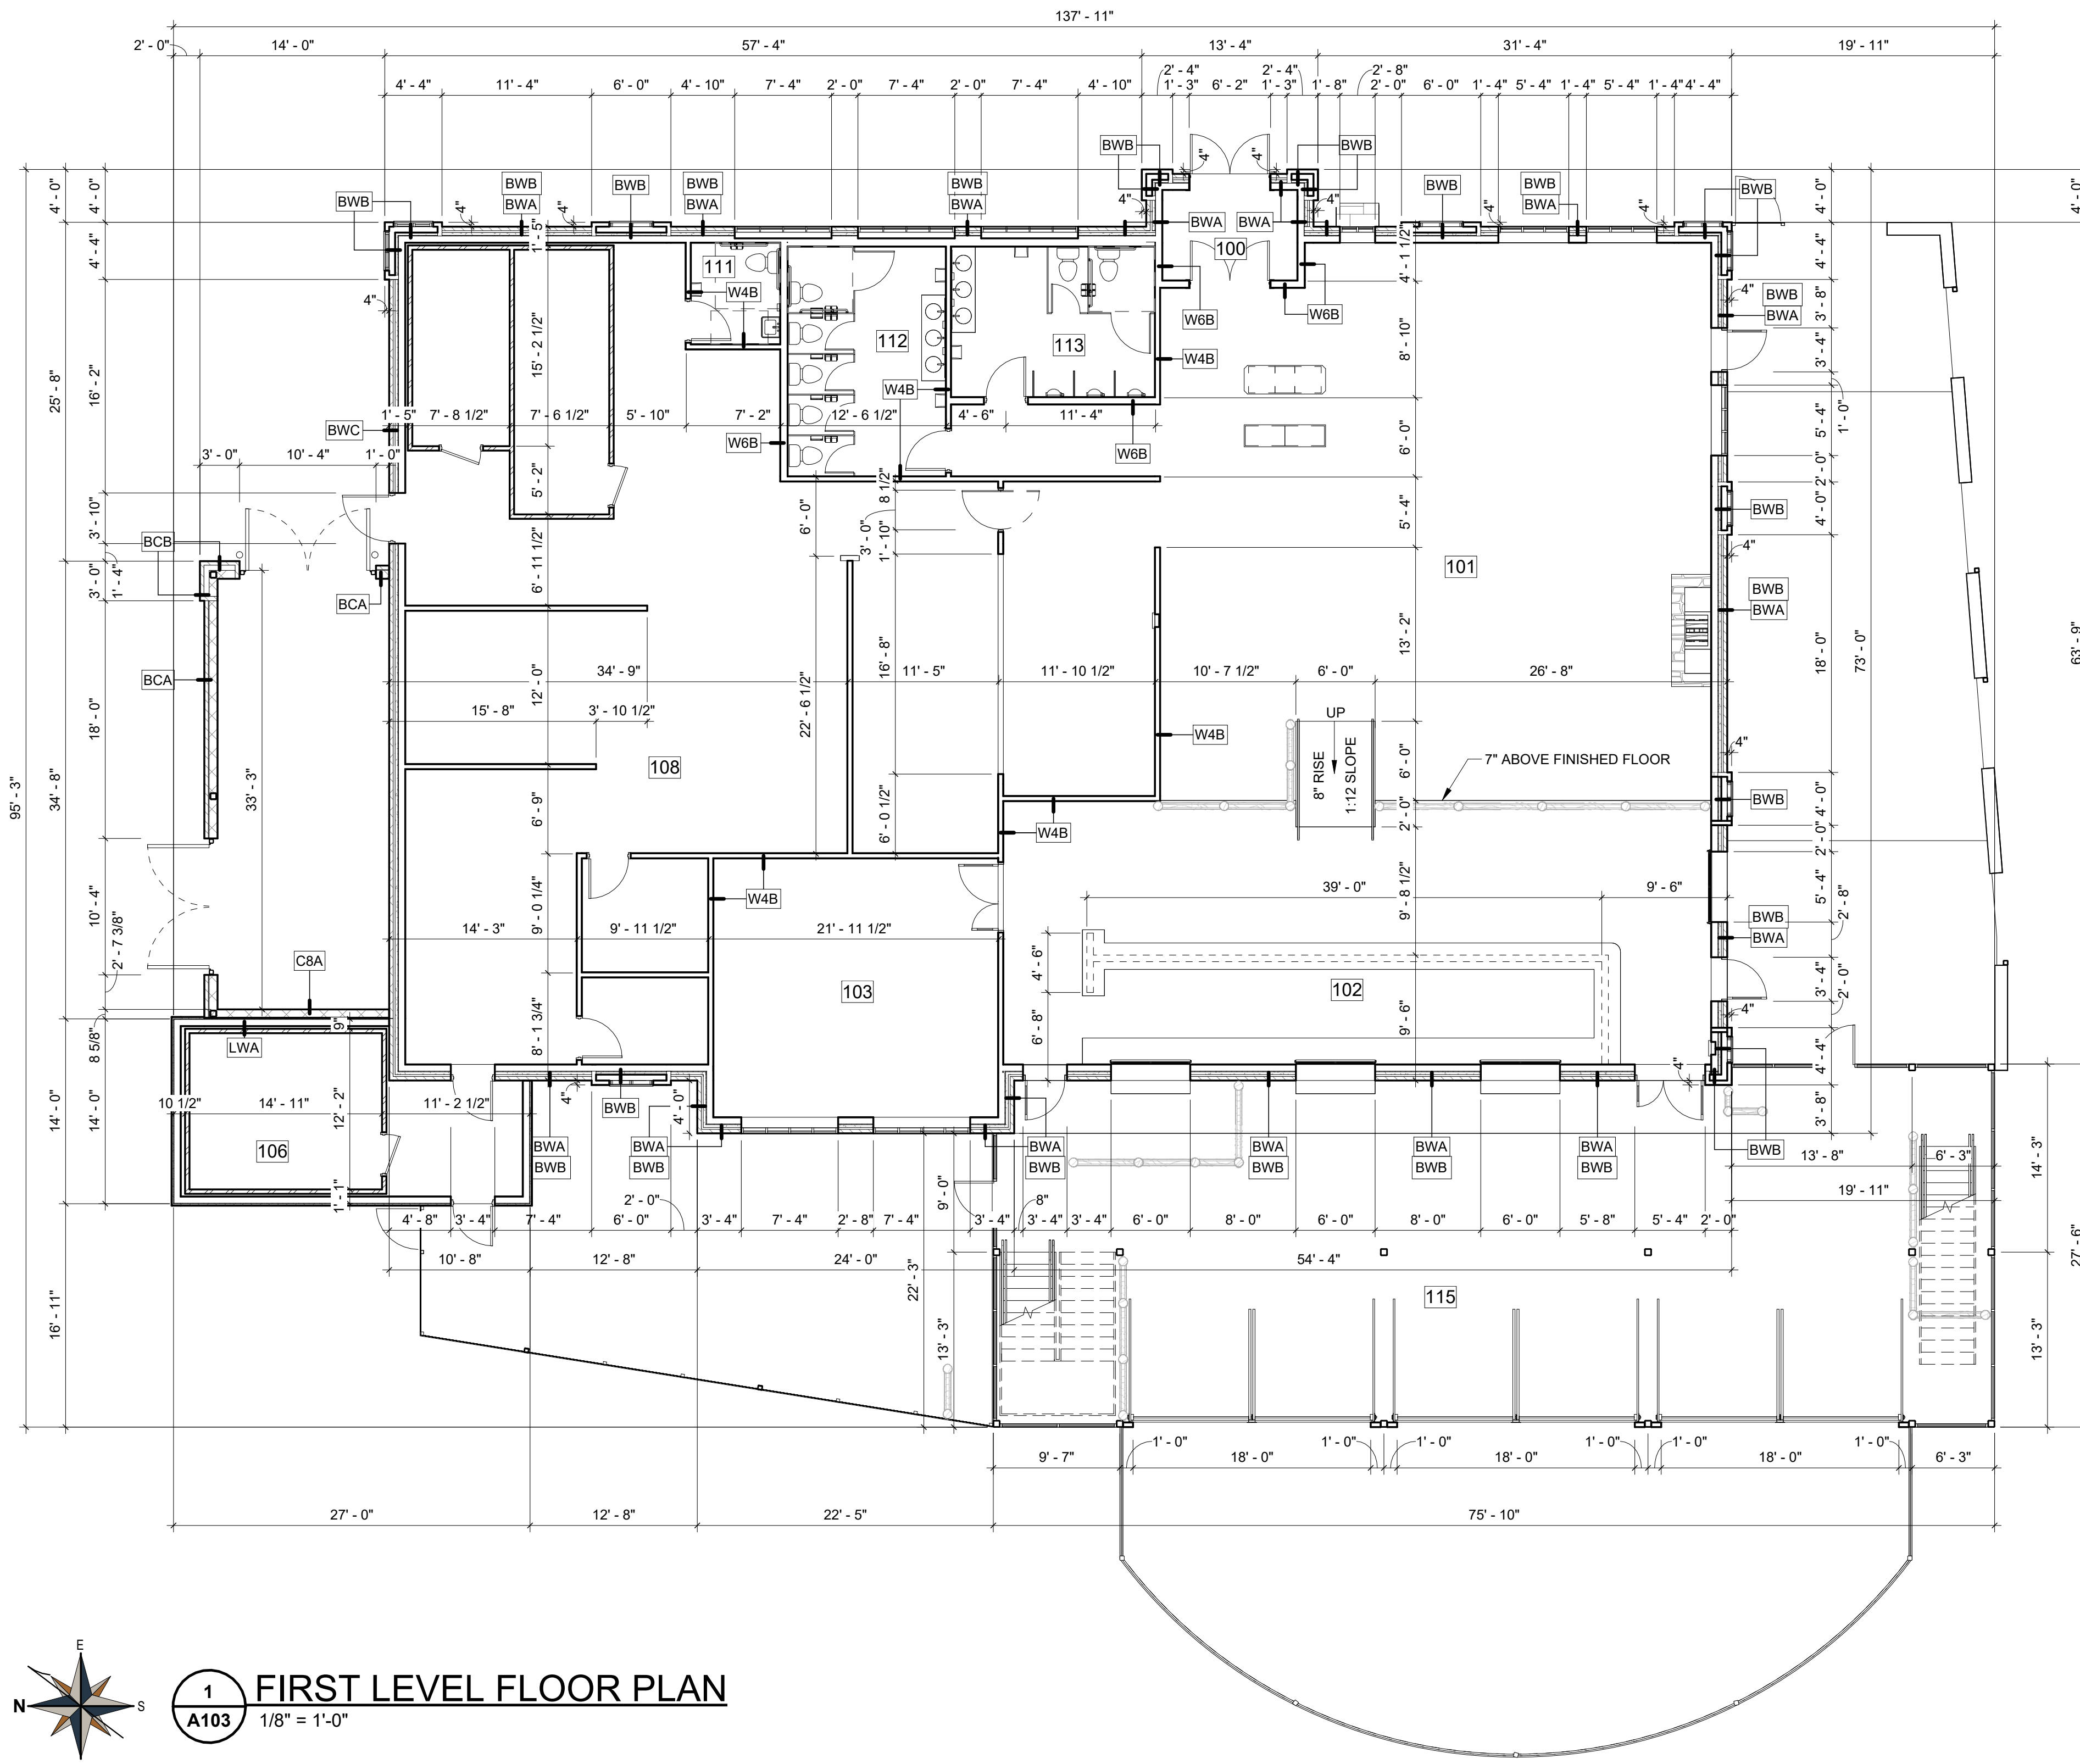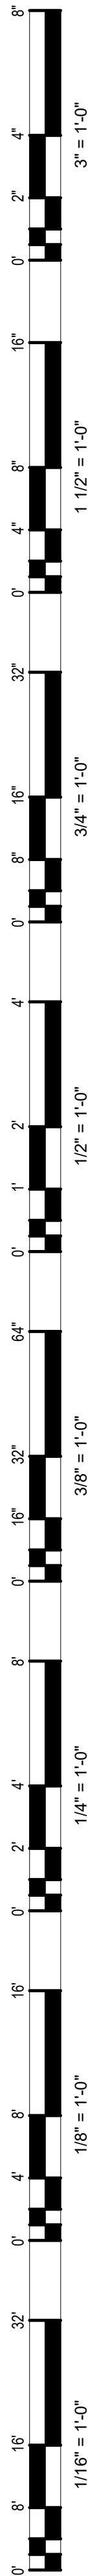

**1**  
**A103** FIRST LEVEL FLOOR PLAN  
1/8" = 1'-0"

- GENERAL NOTES**
- GENERAL NOTES ON THIS SHEET ARE FOR THIS SHEET ONLY.
  - SEE STANDARD MOUNTING HOOK FOR DETAILS REGARDING INSULATION REQUIREMENTS FOR FIXTURES.
  - SEE ACCESSIBILITY SYMBOLS AND SHEET G1002 FOR FURTHER INFORMATION REGARDING REQUIRED CLEARANCES.
  - ALL INTERIOR DIMENSIONS ARE FOR STUD MASONRY CONSTRUCTION UNLESS NOTED OTHERWISE.
  - "CLEAR DIMENSIONS" ARE DIMENSIONED FROM FACE OF FINISH MATERIAL TO FACE OF FINISH MATERIAL.
  - EXTERIOR DIMENSIONS ARE TO BUILDING LINE. SEE WALL TYPES.
  - FOR WALL TYPES SEE SHEET AE001.
  - GENERAL CONTRACTOR SHALL COORDINATE WITH OWNER BEFORE INSTALLATION OF WALL SHEATHING. FOR ANY WOOD BLOCKING, BACKING AND MOUNTING BOARDS REQUIRED FOR OWNER PROVIDED ITEMS.
  - ALL WALLS TO EXTEND TO STRUCTURE ABOVE, UNLESS NOTED OTHERWISE.

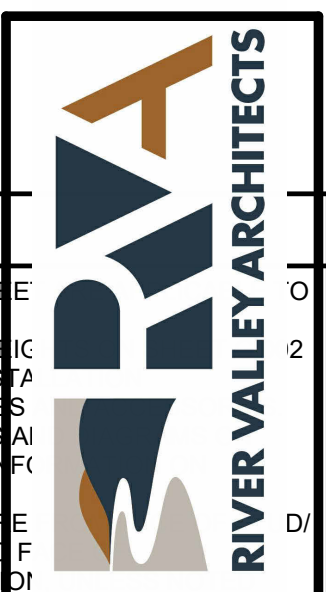

NOT FOR CONSTRUCTION - DESIGN DEVELOPMENT

**CAPVEST**  
**26-017 COWBOY JACK'S LA CROSSE**  
LOT 2 RIVER BEND RD, LA CROSSE, WI

NO.	DATE	DESCRIPTION

DRAWN BY: CJR  
PM: AJ  
JOB NO: 26-017  
DATE: 06.12.2026

DIMENSION PLAN  
**A103**



