


1 PROPOSED SITE PLAN
1" = 20'-0"

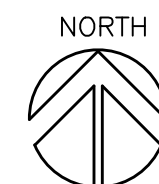

SITE PLAN NOTES

1. LOCATION OF UTILITIES, PAVED SURFACES, STORM DRAINAGE, ETC., ARE APPROXIMATE BASED ON PREVIOUS PLANS FOR CONSTRUCTION IN THIS AREA. FIELD VERIFY ALL ITEMS AND REPORT DISCREPANCIES TO ENGINEER AND/OR OWNER IMMEDIATELY UPON DISCOVERY. THE CONTRACTOR SHALL BE RESPONSIBLE FOR DETERMINING THE EXACT LOCATION OF ALL EXISTING UTILITIES, WHETHER SHOWN ON THESE PLANS OR NOT, BEFORE COMMENCING WORK, AND SHALL BE FULLY RESPONSIBLE FOR ANY AND ALL DAMAGES WHICH MIGHT BE CAUSED BY THE CONTRACTOR'S FAILURE TO EXACTLY LOCATE AND PRESERVE ANY AND ALL UTILITIES. CALL DIGGERS HOTLINE (800) 242-8511
2. NO WORK SHALL PROCEED UNTIL ALL UNDERGROUND UTILITIES HAVE BEEN VERIFIED WITH THE UTILITY COMPANIES.
3. IT SHALL BE THE CONTRACTORS RESPONSIBILITY TO ARRANGE FOR ANY NECESSARY INSPECTIONS BY LOCAL GOVERNMENT THAT MAY BE REQUIRED.
4. PROVIDE A MINIMUM SLOPE AWAY FROM BUILDING OF 1/2" PER FOOT UNLESS NOTED OTHERWISE.
5. SOIL BEARING CAPACITY HAS BEEN ASSUMED. REPORT ANY AND ALL DISCREPANCIES TO SUCH ASSUMPTIONS AS DISCOVERED DURING EXCAVATION TO ENGINEER AND/OR OWNER.
6. THE OWNER SHALL PROVIDE DESIGNATED SPACE ADJACENT TO THE BUILDING FOR THE COLLECTION OF RECYCLABLE WASTE MATERIALS AS PER SPS 362.0400(2)
7. OWNER TO PROVIDE AT LEAST 1 VAN ACCESSIBLE PARKING SPACE (132" MIN. WIDTH) AS PER 1 ICC/ANSI 117.1 CHAPTER 5. INCLUDE VEHICLE SPACE AND AISLE MARKING AS PER ICC/ANSI 117.1, FIG. 502.2. PROVIDE SIGNAGE AT HANDICAPPED PARKING STALLS AS PER ICC/ANSI 117.1, SECTION 703.6.3.1 WITH INTERNATIONAL SYMBOL OF ACCESSIBILITY. INCLUDE "VAN ACCESSIBLE" SIGN AT VAN PARKING SPACE. BOTTOM OF SIGNS TO BE 60" ABOVE PAVING AT PARKING STALLS.

DRAWING INDEX	
A1	MAIN BUILDING: PROPOSED SITE PLAN AND CODE INFO.
A2	MAIN BUILDING: PROPOSED 1ST FLOOR PLAN
A3	MAIN BUILDING: PROPOSED MEZZANINE PLAN
A4	MAIN BUILDING: BUILDING SECTIONS
A5	MAIN BUILDING: WALL SECTIONS
A6	MAIN BUILDING: EXTERIOR ELEVATIONS AND STRUCTURAL NOTES
S1	MAIN BUILDING: FOUNDATION PLAN AND DETAILS
S2	MAIN BUILDING: FLOOR FRAMING PLAN
S3	MAIN BUILDING: ROOF FRAMING PLAN

CODE INFORMATION	
ADDRESS & LEGAL DESCRIPTION 1714 S. 16 TH STREET CITY OF LA CROSSE LA CROSSE COUNTY TAX PARCEL #17-50266-30	
APPLICABLE CODES CITY OF LA CROSSE MUNICIPAL CODE CHAPTER 115 (ZONING) & CHAPTER 103 (BUILDINGS & BUILDING REGULATIONS) WISCONSIN COMMERCIAL BUILDING CODE (2015 IBC W/AMENDMENTS)	
ZONING DISTRICT LIGHT INDUSTRIAL DISTRICT	
SCOPE OF WORK MAIN BUILDING CONSTRUCT 5,175 SF LUMBER YARD HEADQUARTERS BUILDING WITH MEZZANINE	
OCCUPANCY TOTAL OCCUPANCY LOAD = 75	
MAIN BUILDING UNSEPARATED, UNPROTECTED MULTIPLE OCCUPANCIES BUSINESS GROUP, B MERCANTILE GROUP, M STORAGE GROUP, S-1 MODERATE HAZARD STORAGE	
SIZE MAIN BUILDING 1 ST FLOOR = 5,175 SF MAIN BUILDING MEZZANINE = 1,680 SF TOTAL = 6,855 SF	
TYPE OF CONSTRUCTION TYPE VB, UNPROTECTED WOOD FRAMING	
FIRE PROTECTION NO AUTOMATIC FIRE SPRINKLER SYSTEM	
EXIT DISTANCE 200 FEET	
SEISMIC CATEGORY CODE "A"	

DRAWN JAW	CHECKED	DATE MARCH 16, 2022	A1
		AS NOTED SHEET	

JIM WEBB, PE
Engineering & Construction, LLC
1224 King Street
La Crosse, WI 54601
(608) 780-4672

NEW BUILDING FOR:
KRATT LUMBER
1714 S. 16TH STREET
LA CROSSE, WISCONSIN


MAIN BUILDING: PROPOSED SITE PLAN
AND CODE INFORMATION

FLOOR PLAN NOTES	
1.	ILLUMINATED EXIT LIGHTS COMPLY WITH IBC 1003.2.10. INCLUDE EMERGENCY LIGHT HEADS TO PROVIDE FOR ILLUMINATION OF EXIT PATH.
2.	PROVIDE FIRE EXTINGUISHERS TO COMPLY WITH 2015 IFC 906 AND MAINTAIN FE'S AS PER NFPA 10. VERIFY LOCATIONS WITH LOCAL FIRE DEPARTMENT REPRESENTATIVES. (FC)
3.	MAXIMUM ALLOWABLE QUANTITY OF FLAMMABLE AND HAZARDOUS MATERIALS THROUGHOUT BUILDING TO COMPLY WITH 2015 IBC TABLES 307.1(1), 307.1(2), 414.2.5(1), 414.2.5(2) AND 414.5.1.
4.	INTERIOR WALL AND CEILING FINISHES TO BE CLASS C FINISHES IN ACCORDANCE WITH ASTM E 84 OR UL723 (FLAME SPREAD INDEX 76-200, SMOKE DEVELOPED INDEX 0-450) INTERIOR FLOOR COVERINGS TO COMPLY WITH REQUIREMENTS OF DOC FF-1 "PILL TEST" OR ASTM 2859. MINIMUM CRITICAL RADIANT FLUX SHALL NOT BE LESS THAN CLASS II AS PER REQUIREMENTS OF DOC FF-1 "PILL TEST" OR ASTM 2859.
5.	PROVIDE RIBBED STEEL LINER PANEL AT CEILING AND ALL WALLS IN 103 & 104 AREAS.

WINDOW SCHEDULE	
A	60" WIDE x 60" HIGH WITH SILL AT 26" A.F.F. INFINITY RECTANGLE WINDOW UNIT WITH LOW-E & ARGON INSULATED GLASS. U = 0.28, SHGC = 0.22 OR BETTER. COLOR: BRONZE
B	72" WIDE x 48" HIGH WITH SILL AT 36" A.F.F. INFINITY DOUBLE HUNG COMPOSITE WINDOW UNITS WITH LOW-E & ARGON INSULATED GLASS. U = 0.28, SHGC = 0.22 OR BETTER. COLOR: BRONZE

DOOR AND FRAME NOTES	
1	ALUMINUM DOORS AND FRAMES 3'-0" x 7'-0" TUBELITE MEDIUM STYLE SINGLE THERMAL DOOR WITH 1" INSULATED GLASS (LOW E) - MILL FINISH ALUMINUM. PROVIDE SIDELIGHTS AS SHOWN.
2	EXTERIOR HOLLOW METAL DOORS AND FRAMES 3'-0" x 7'-0" INSULATED FLUSH PANEL, COMPOSITE HOLLOW METAL ENTRY DOOR IN HOLLOW METAL FRAME (U = 0.28 OR BETTER)
3	INTERIOR HOLLOW METAL DOORS AND FRAMES 3'-0" x 7'-0" HOLLOW METAL DOOR IN HOLLOW METAL FRAME PROVIDE PRIVACY HARDWARE AT TOILET ROOMS, OFFICE AND PASSAGE HARDWARE AT ALL OTHERS
4	OVERHEAD DOORS SEE PLAN FOR SIZE. OVERHEAD DOORS TO BE INSULATED STEEL SECTIONAL DOORS COMPLETE WITH FULLY ENCAPSULATED FOAMED-IN-PLACE PANELS, PVC THERMAL BREAK BETWEEN SKINS, AND PVC JOINT SEAL. PROVIDE HIGH LIFT TRACK AND EMERGENCY OPERATION. (U = 0.08 OR BETTER)


FINISH HARDWARE	
DOOR HARDWARE THROUGHOUT TO COMPLY WITH ICC/ANSI A 117.1, CHAPTER 3, SECTION 309 (LEVER HANDLES, PUSH-TYPE MECHANISMS/U-SHAPED HANDLES). ALL HARDWARE REQUIRED FOR DOOR PASSAGE SHALL BE NO HIGHER THAN 48" ABOVE FINISHED FLOOR. EXTERIOR DOOR THRESHOLDS MAY NOT EXCEED 1/2" ON EITHER SIDE OF DOOR.	

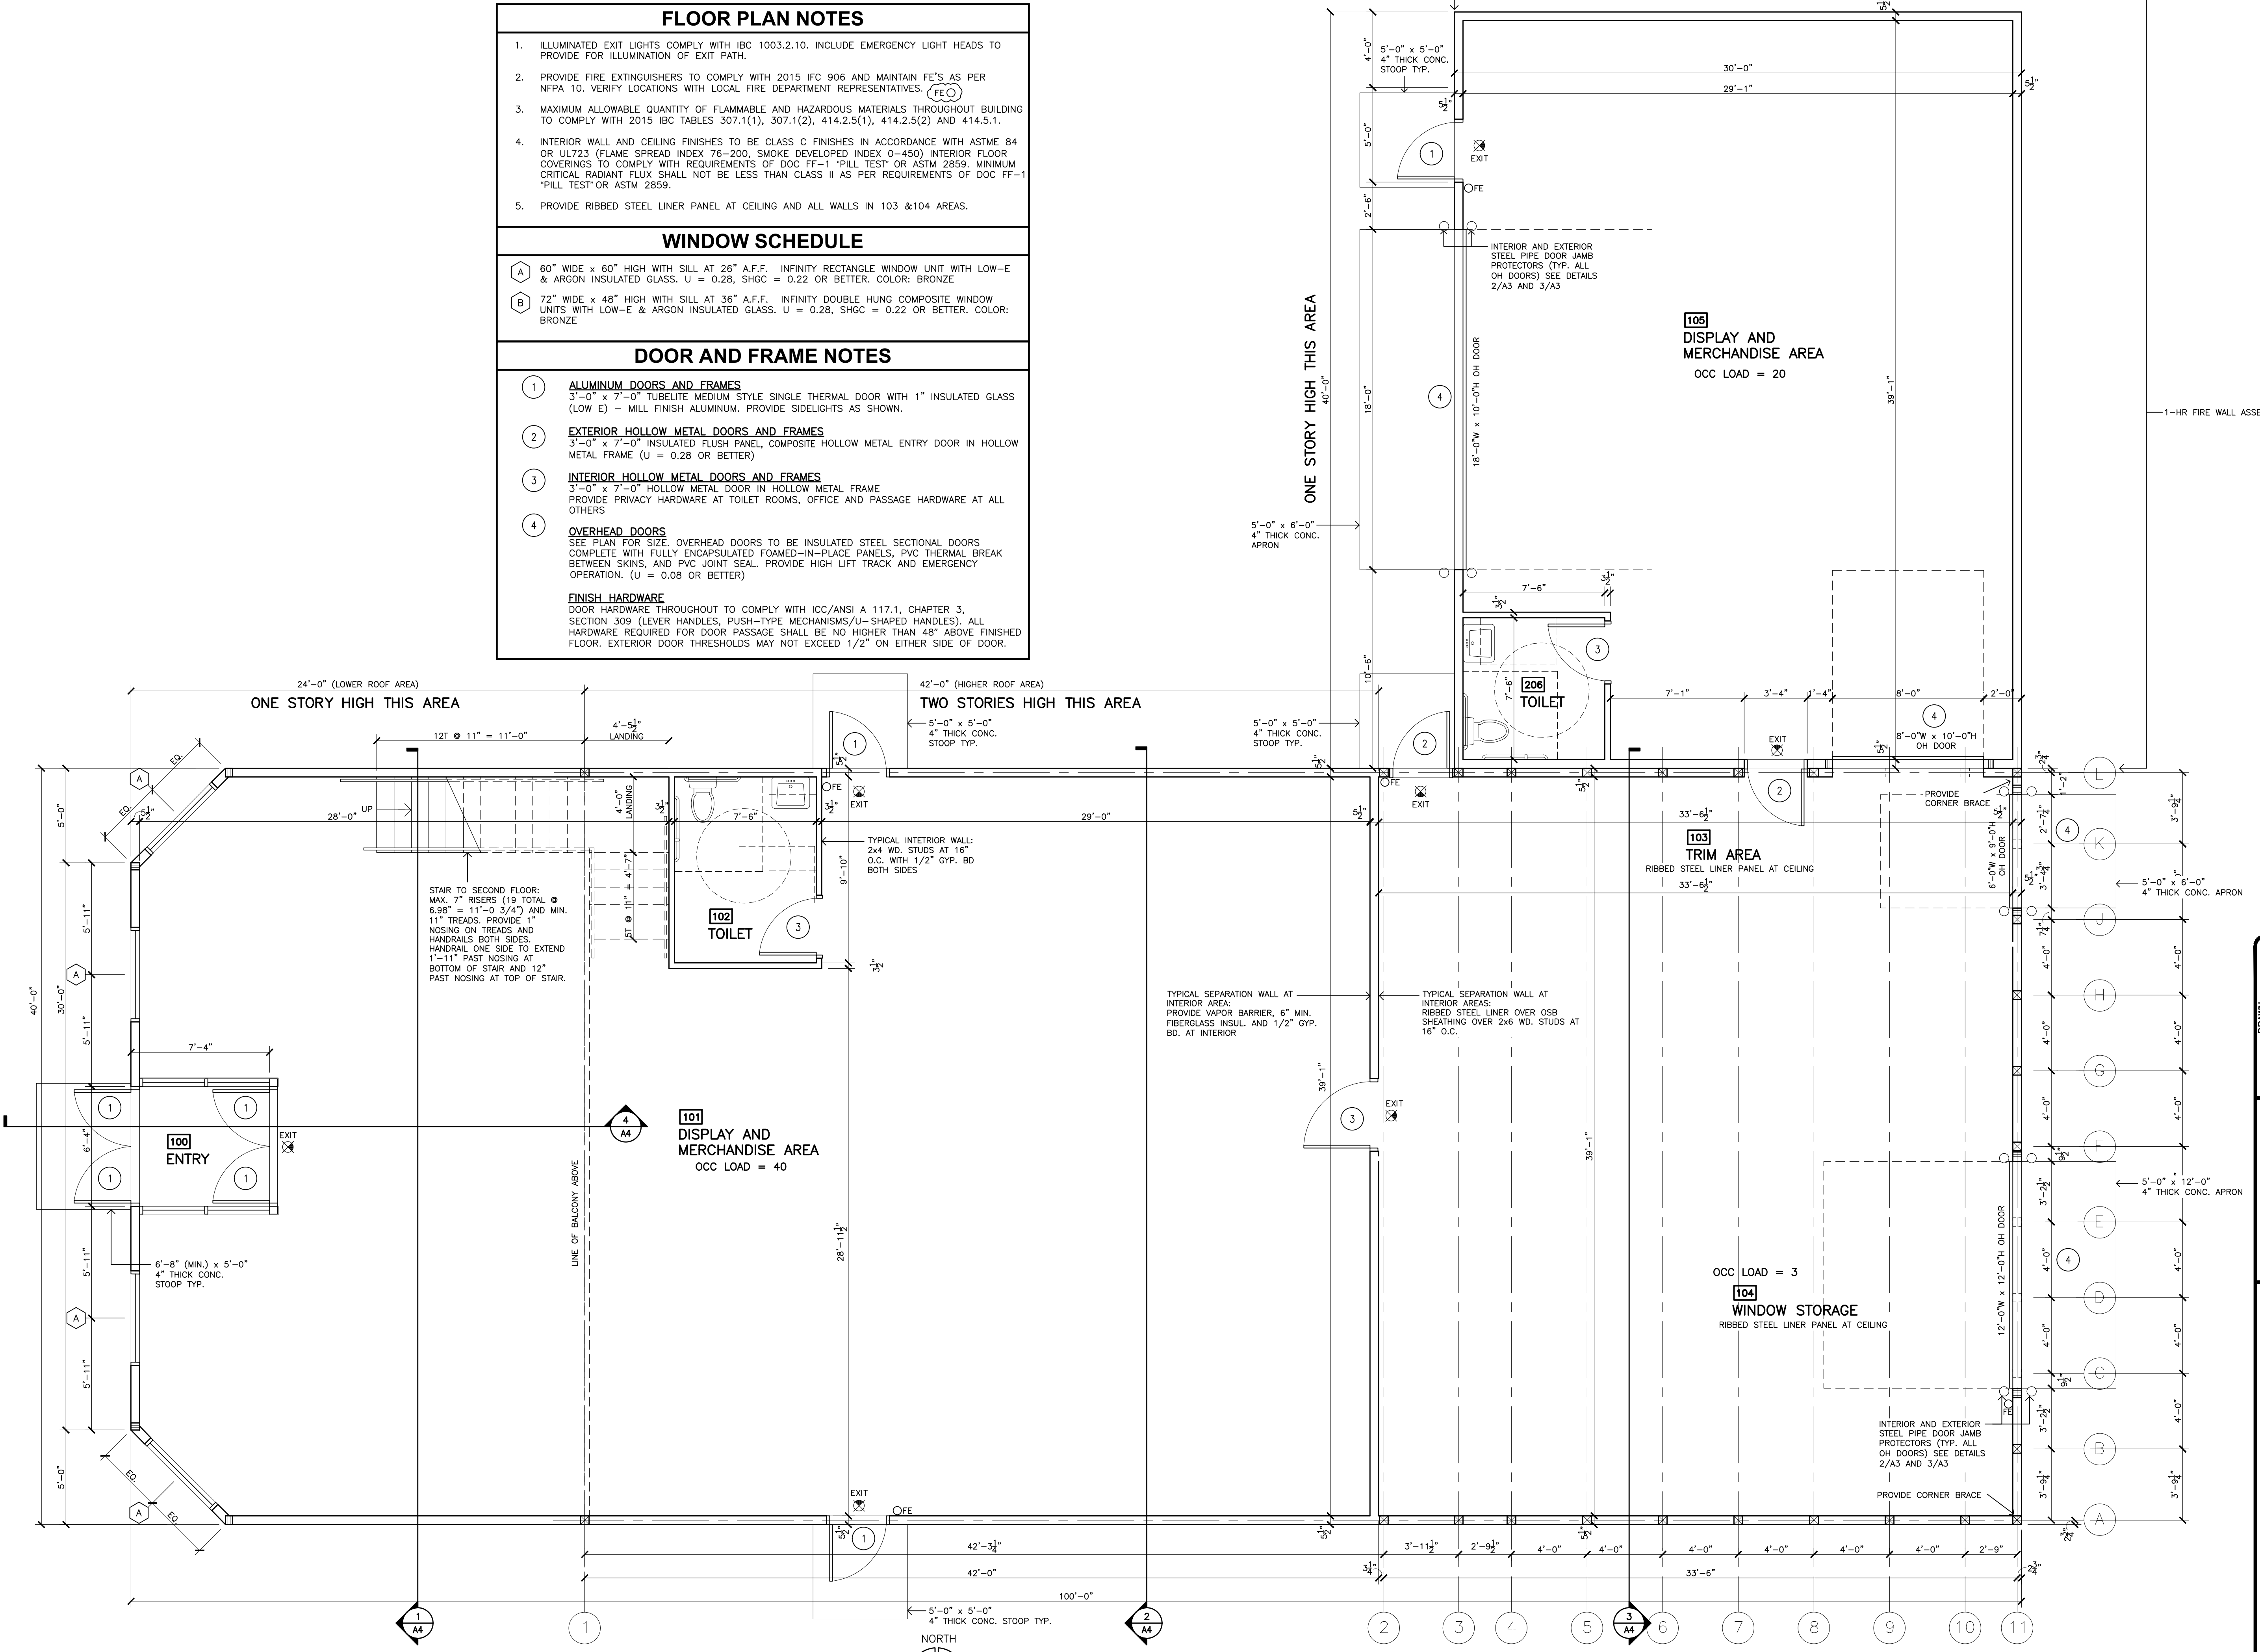

1 PROPOSED FIRST FLOOR PLAN: OFFICE
1/4" = 1'-0"

TOTAL OCCUPANCY LOAD = 63

DRAWN JAW CHECKED	DATE MARCH 16, 2022 SHEET AS NOTED AS NOTED	A2
JIM WEBB, PE <i>Engineering & Construction, LLC</i> 1224 King Street La Crosse, WI 54601 (608) 780-4672		
NEW BUILDING FOR: KRATT LUMBER 1714 S. 16TH STREET LA CROSSE, WISCONSIN		MAIN BUILDING: PROPOSED 1ST FLOOR PLAN

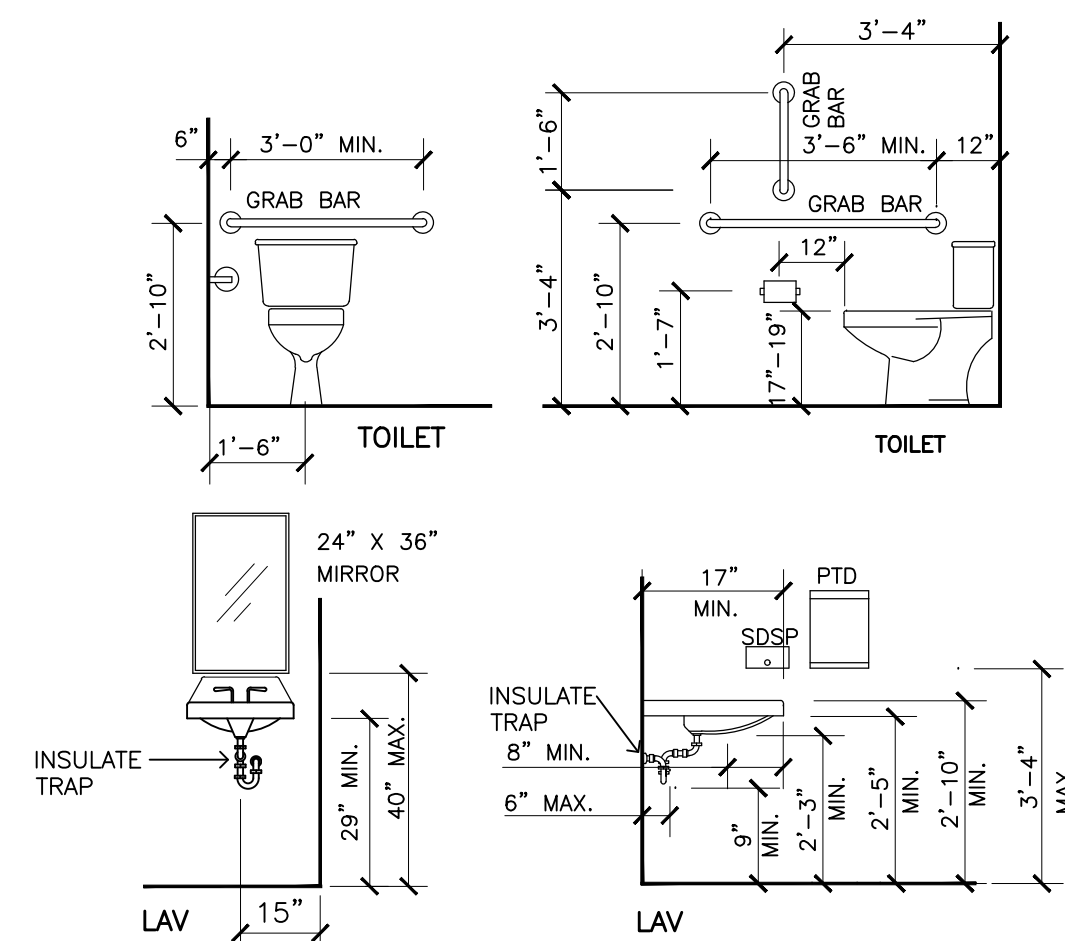

NOTE:
LOCATIONS OF TOILET ACCESSORIES ARE SHOWN SO AS TO INDICATE MOUNTING HEIGHTS TO COMPLY WITH ADAAG. VERIFY LOCATIONS OF SOAP DISPENSERS, PAPER TOWEL DISPENSERS, ETC. WITH OWNER. PROVIDE ADEQUATE BLOCKING FOR SURFACE MOUNTED INSTALLATIONS.

GRAB BARS - 1 1/2" MIN. LENGTH INDICATED. MOUNT SO AS TO WITHSTAND 250# LOAD FROM ANY DIRECTION.

TPH DISPENSER - SURFACE MOUNTED, LARGE ROLL

MIRROR - SURFACE MOUNTED, ALUMINUM


FRAMED MIRROR - VERIFY SIZE WITH OWNER.

SOAP DISPENSER - SURFACE MOUNTED.

PAPER TOWEL DISPENSER - SURFACE MOUNTED.

2 TYP. MOUNTING HGT. DET.

N.T.S.

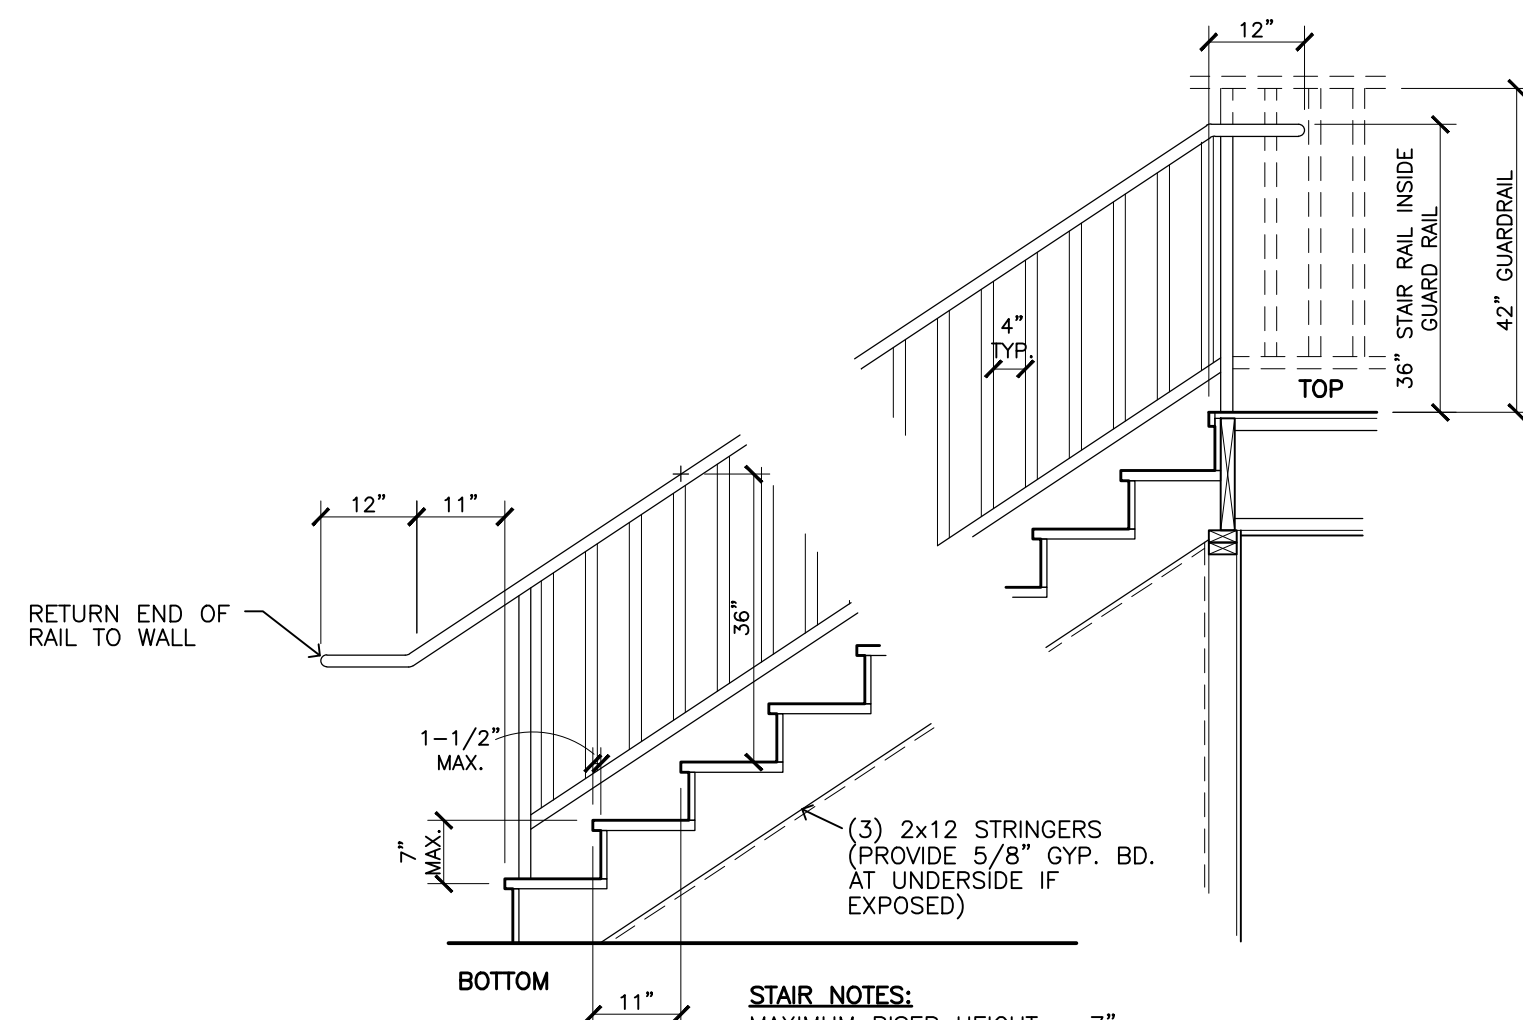

STAIR NOTES:
 MAXIMUM RISER HEIGHT = 7"
 MINIMUM TREAD DEPTH = 11"
 MINIMUM STAIRWAY WIDTH = 44"
 MINIMUM LANDING LENGTH = 36"

GUARDRAIL/HANDRAIL @ 36" ABOVE TREAD NOSE OPEN GUARDS TO INCLUDE BALLUSTERS SUCH THAT A 4" DIA. SPHERE CANNOT PASS THROUGH


GUARDRAIL/HANDRAILS TO WITHSTAND 250 PSF LOAD APPLIED FROM ANY DIRECTION

STAIR & LANDING LIVE LOAD = 40 PSF OPEN RISERS NOT ALLOWED

HANDRAIL TO BE 1 1/2" DIA. MINIMUM

3 TYP. STAIR AND RAIL DETAILS

N.T.S.

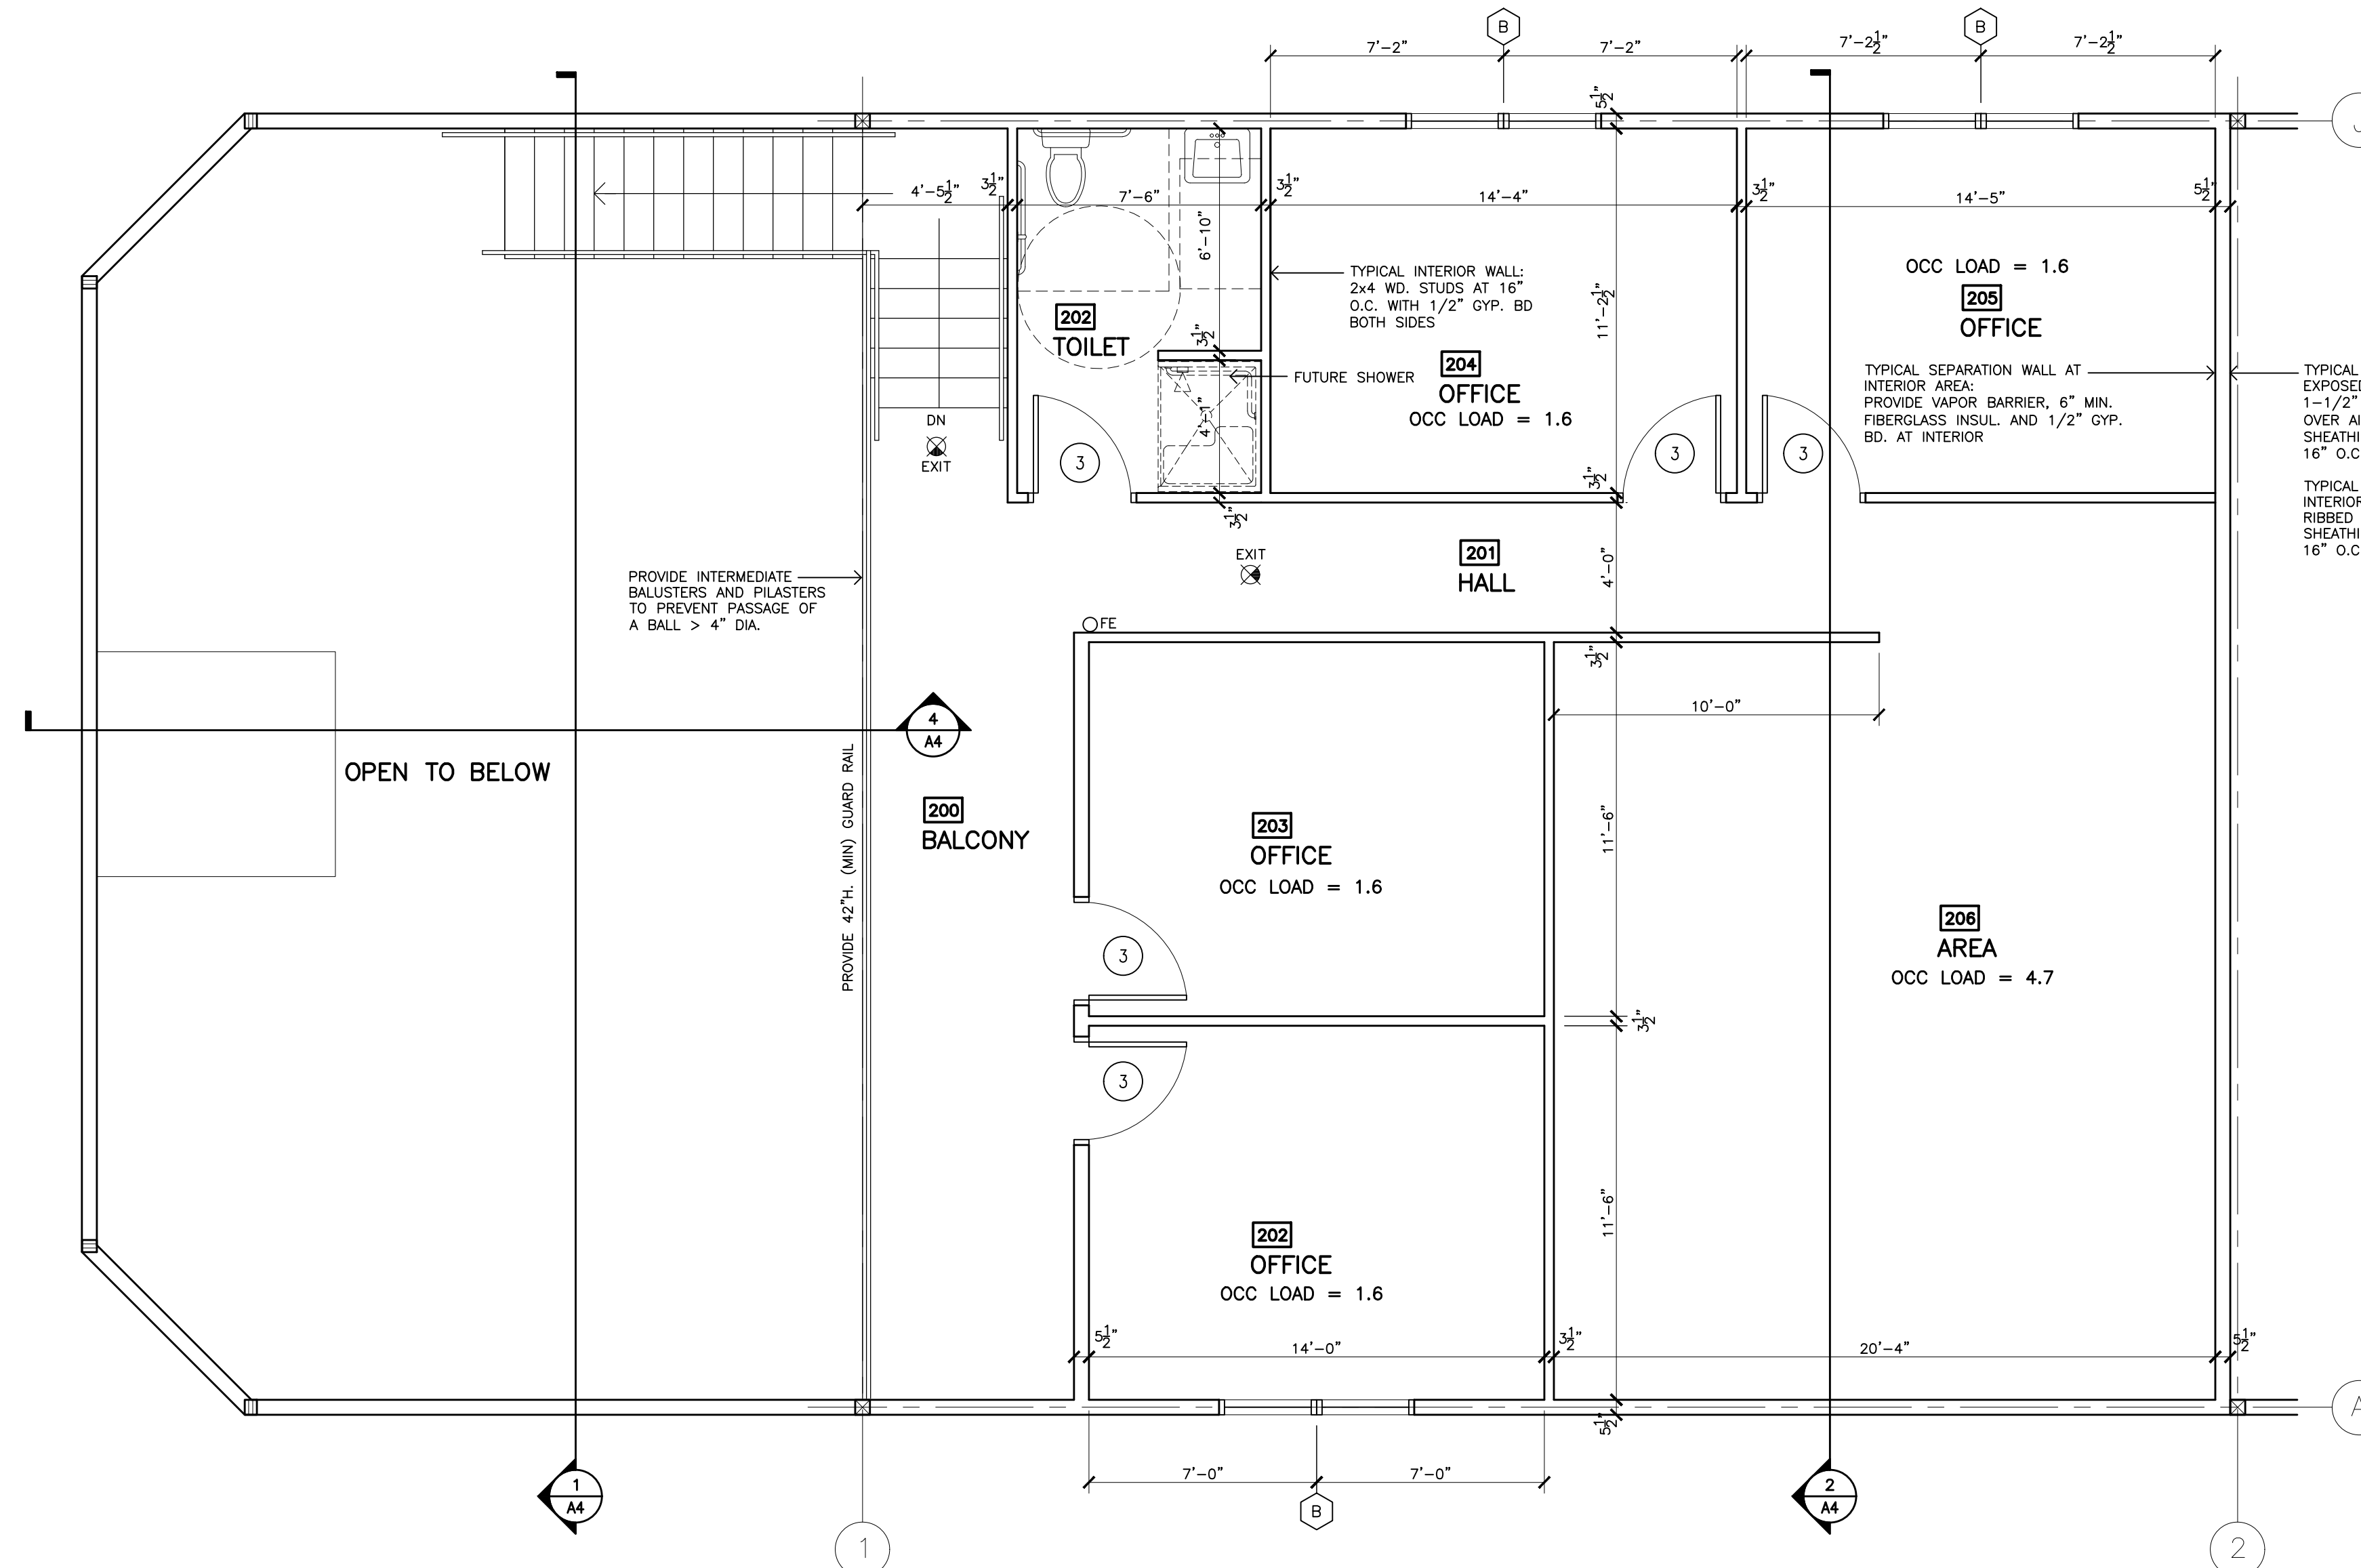

1 PROPOSED MEZZANINE PLAN

1/4" = 1'-0"

NORTH
 TOTAL OCCUPANCY LOAD = 12

FLOOR PLAN NOTES


- ILLUMINATED EXIT LIGHTS COMPLY WITH IBC 1003.2.10. INCLUDE EMERGENCY LIGHT HEADS TO PROVIDE FOR ILLUMINATION OF EXIT PATH.
- PROVIDE FIRE EXTINGUISHERS TO COMPLY WITH 2015 IFC 906 AND MAINTAIN FE'S AS PER NFPA 10. VERIFY LOCATIONS WITH LOCAL FIRE DEPARTMENT REPRESENTATIVES.
- MAXIMUM ALLOWABLE QUANTITY OF FLAMMABLE AND HAZARDOUS MATERIALS THROUGHOUT BUILDING TO COMPLY WITH 2015 IBC TABLES 307.1(1), 307.1(2), 414.2.5(1), 414.2.5(2) AND 414.5.1.
- INTERIOR WALL AND CEILING FINISHES TO BE CLASS C FINISHES IN ACCORDANCE WITH ASTM E 84 OR UL723 (FLAME SPREAD INDEX 76-200, SMOKE DEVELOPED INDEX 0-450) INTERIOR FLOOR COVERINGS TO COMPLY WITH REQUIREMENTS OF DOC FF-1 "PILL TEST" OR ASTM 2859. MINIMUM CRITICAL RADIANT FLUX SHALL NOT BE LESS THAN CLASS II AS PER REQUIREMENTS OF DOC FF-1 "PILL TEST" OR ASTM 2859.
- SEE SHEET A2 FOR DOOR AND WINDOW NOTES.

DRAWN JAW	CHECKED	DATE MARCH 16, 2022	SHEET AS NOTED
<p>JIM WEBB, PE <i>Engineering & Construction, LLC</i> 1224 King Street La Crosse, WI 54601 (608) 780-4672</p>			


A3

NEW BUILDING FOR:
 KRATT LUMBER
 1714 S. 16TH STREET
 LA CROSSE, WISCONSIN


MAIN BUILDING: PROPOSED MEZZANINE PLAN

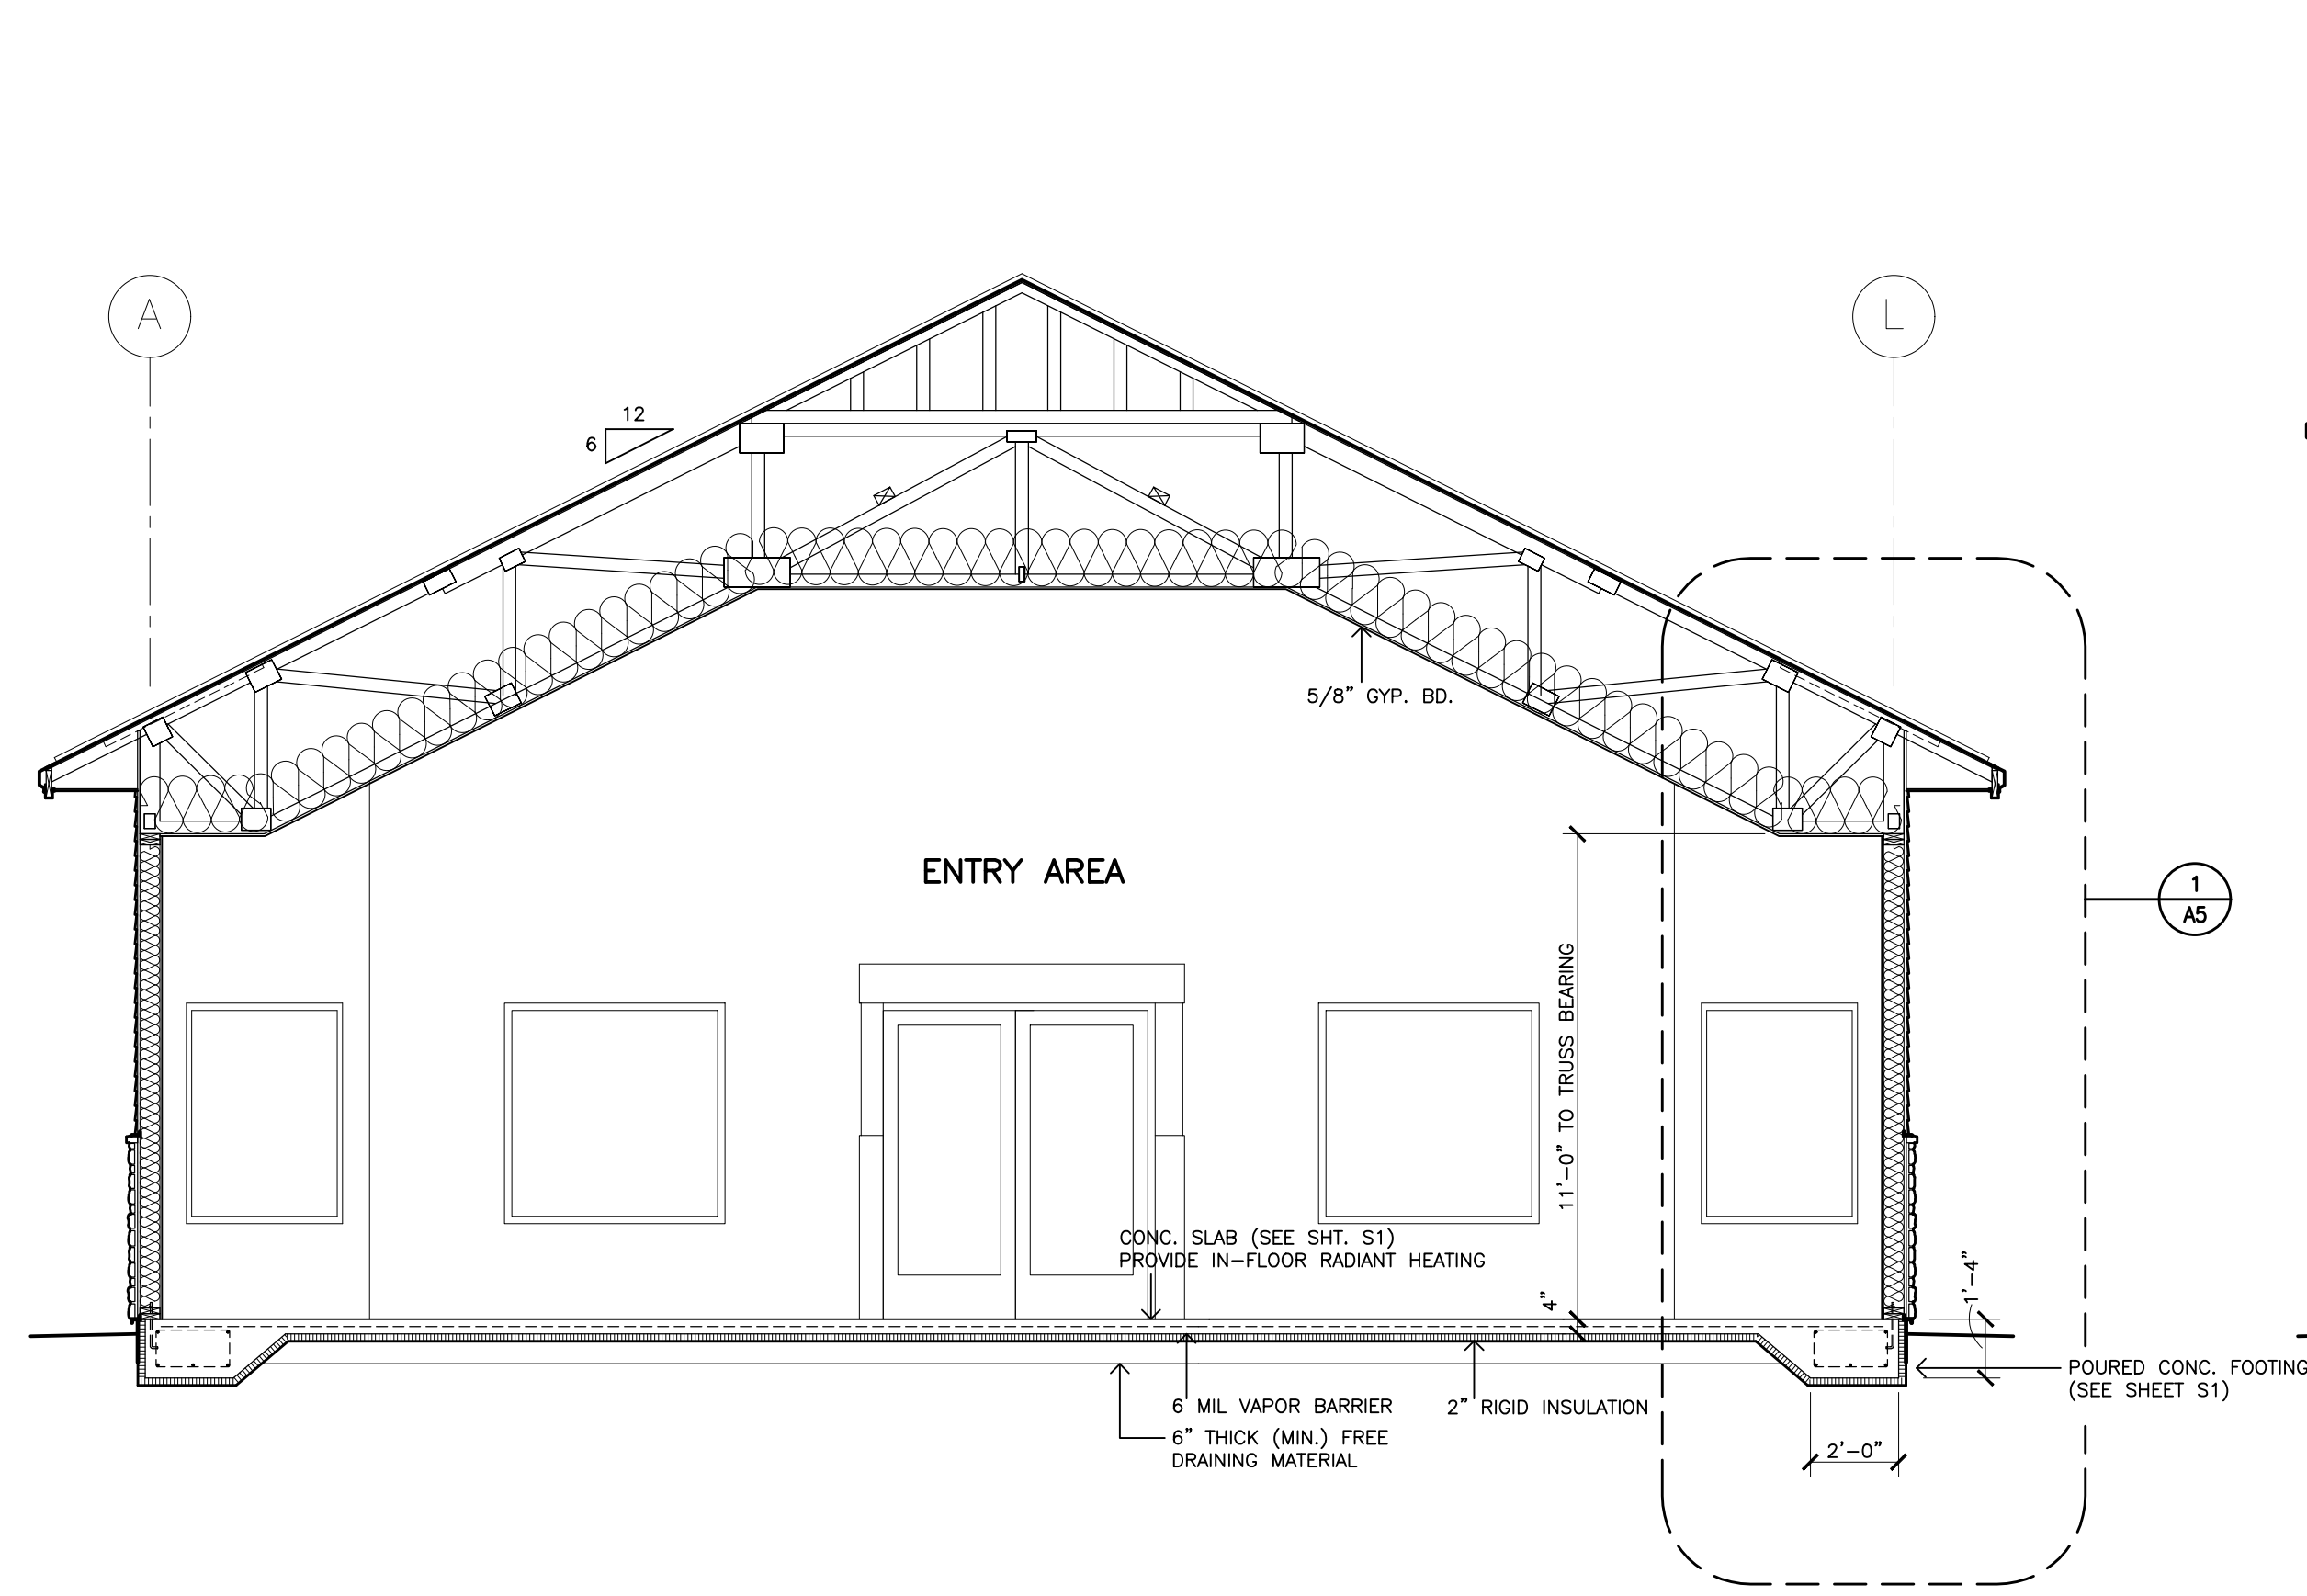


1 BUILDING SECTION
1/4" = 1'-0"

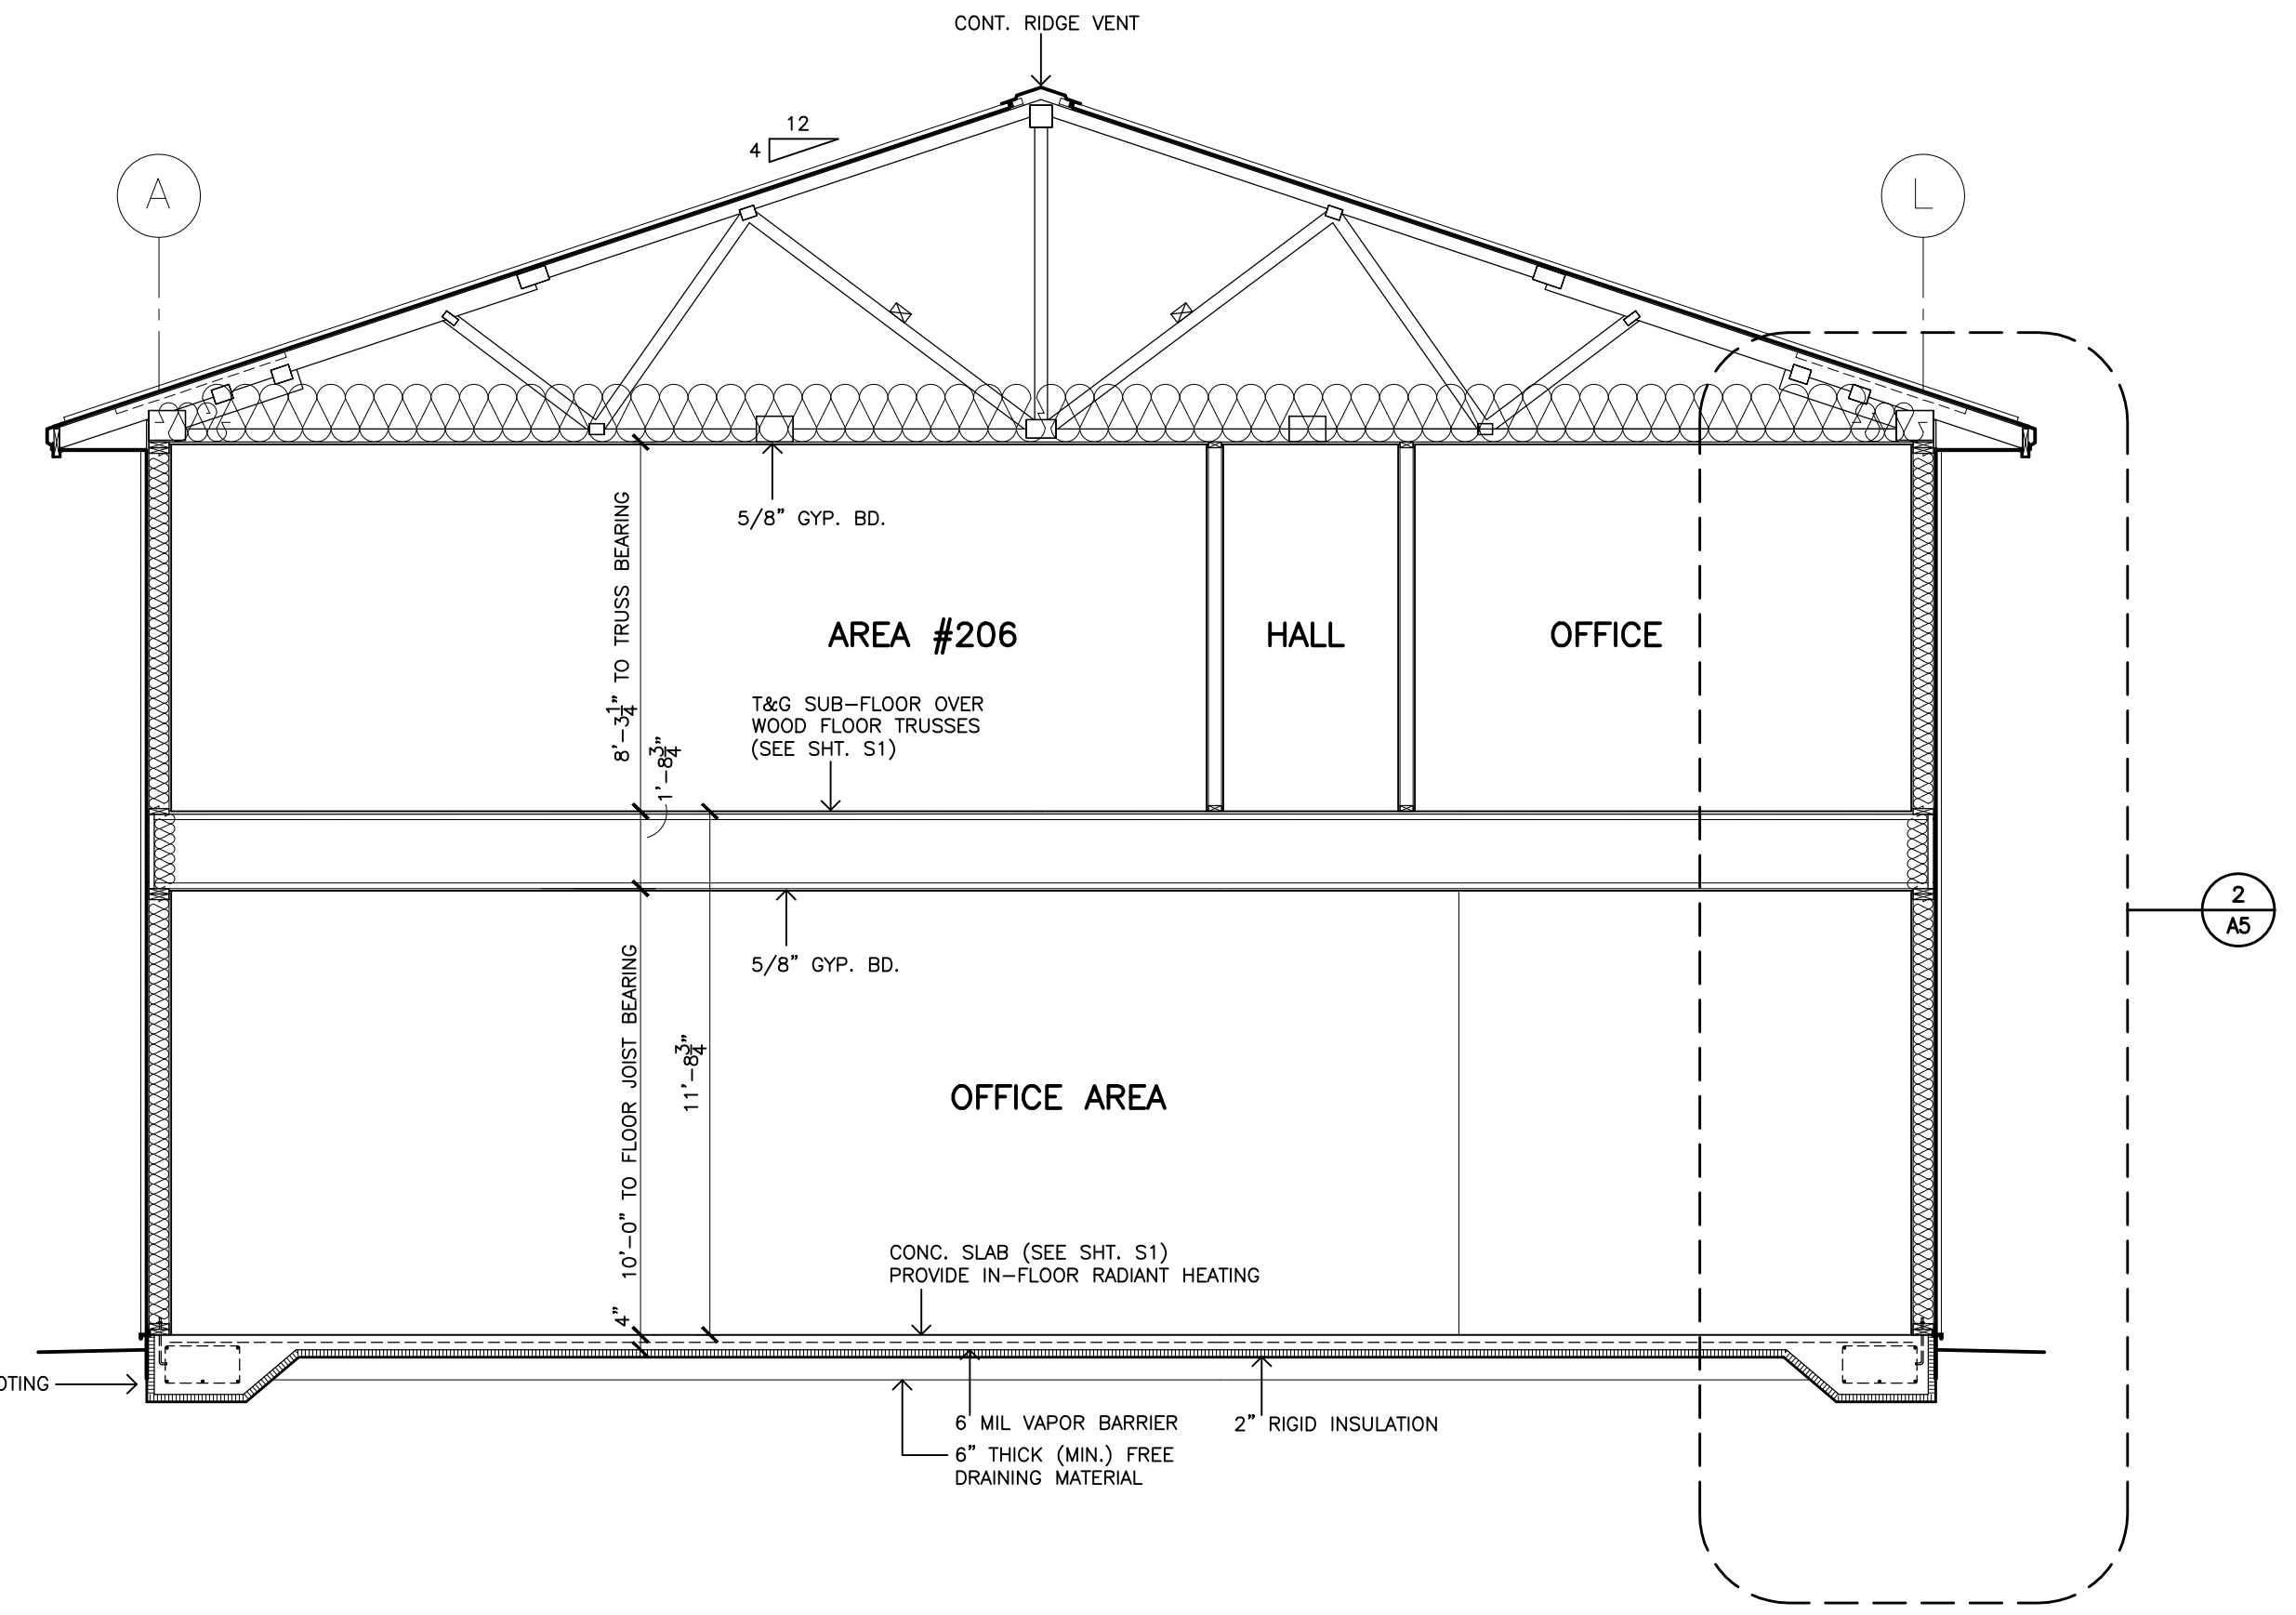

2 BUILDING SECTION
1/4" = 1'-0"

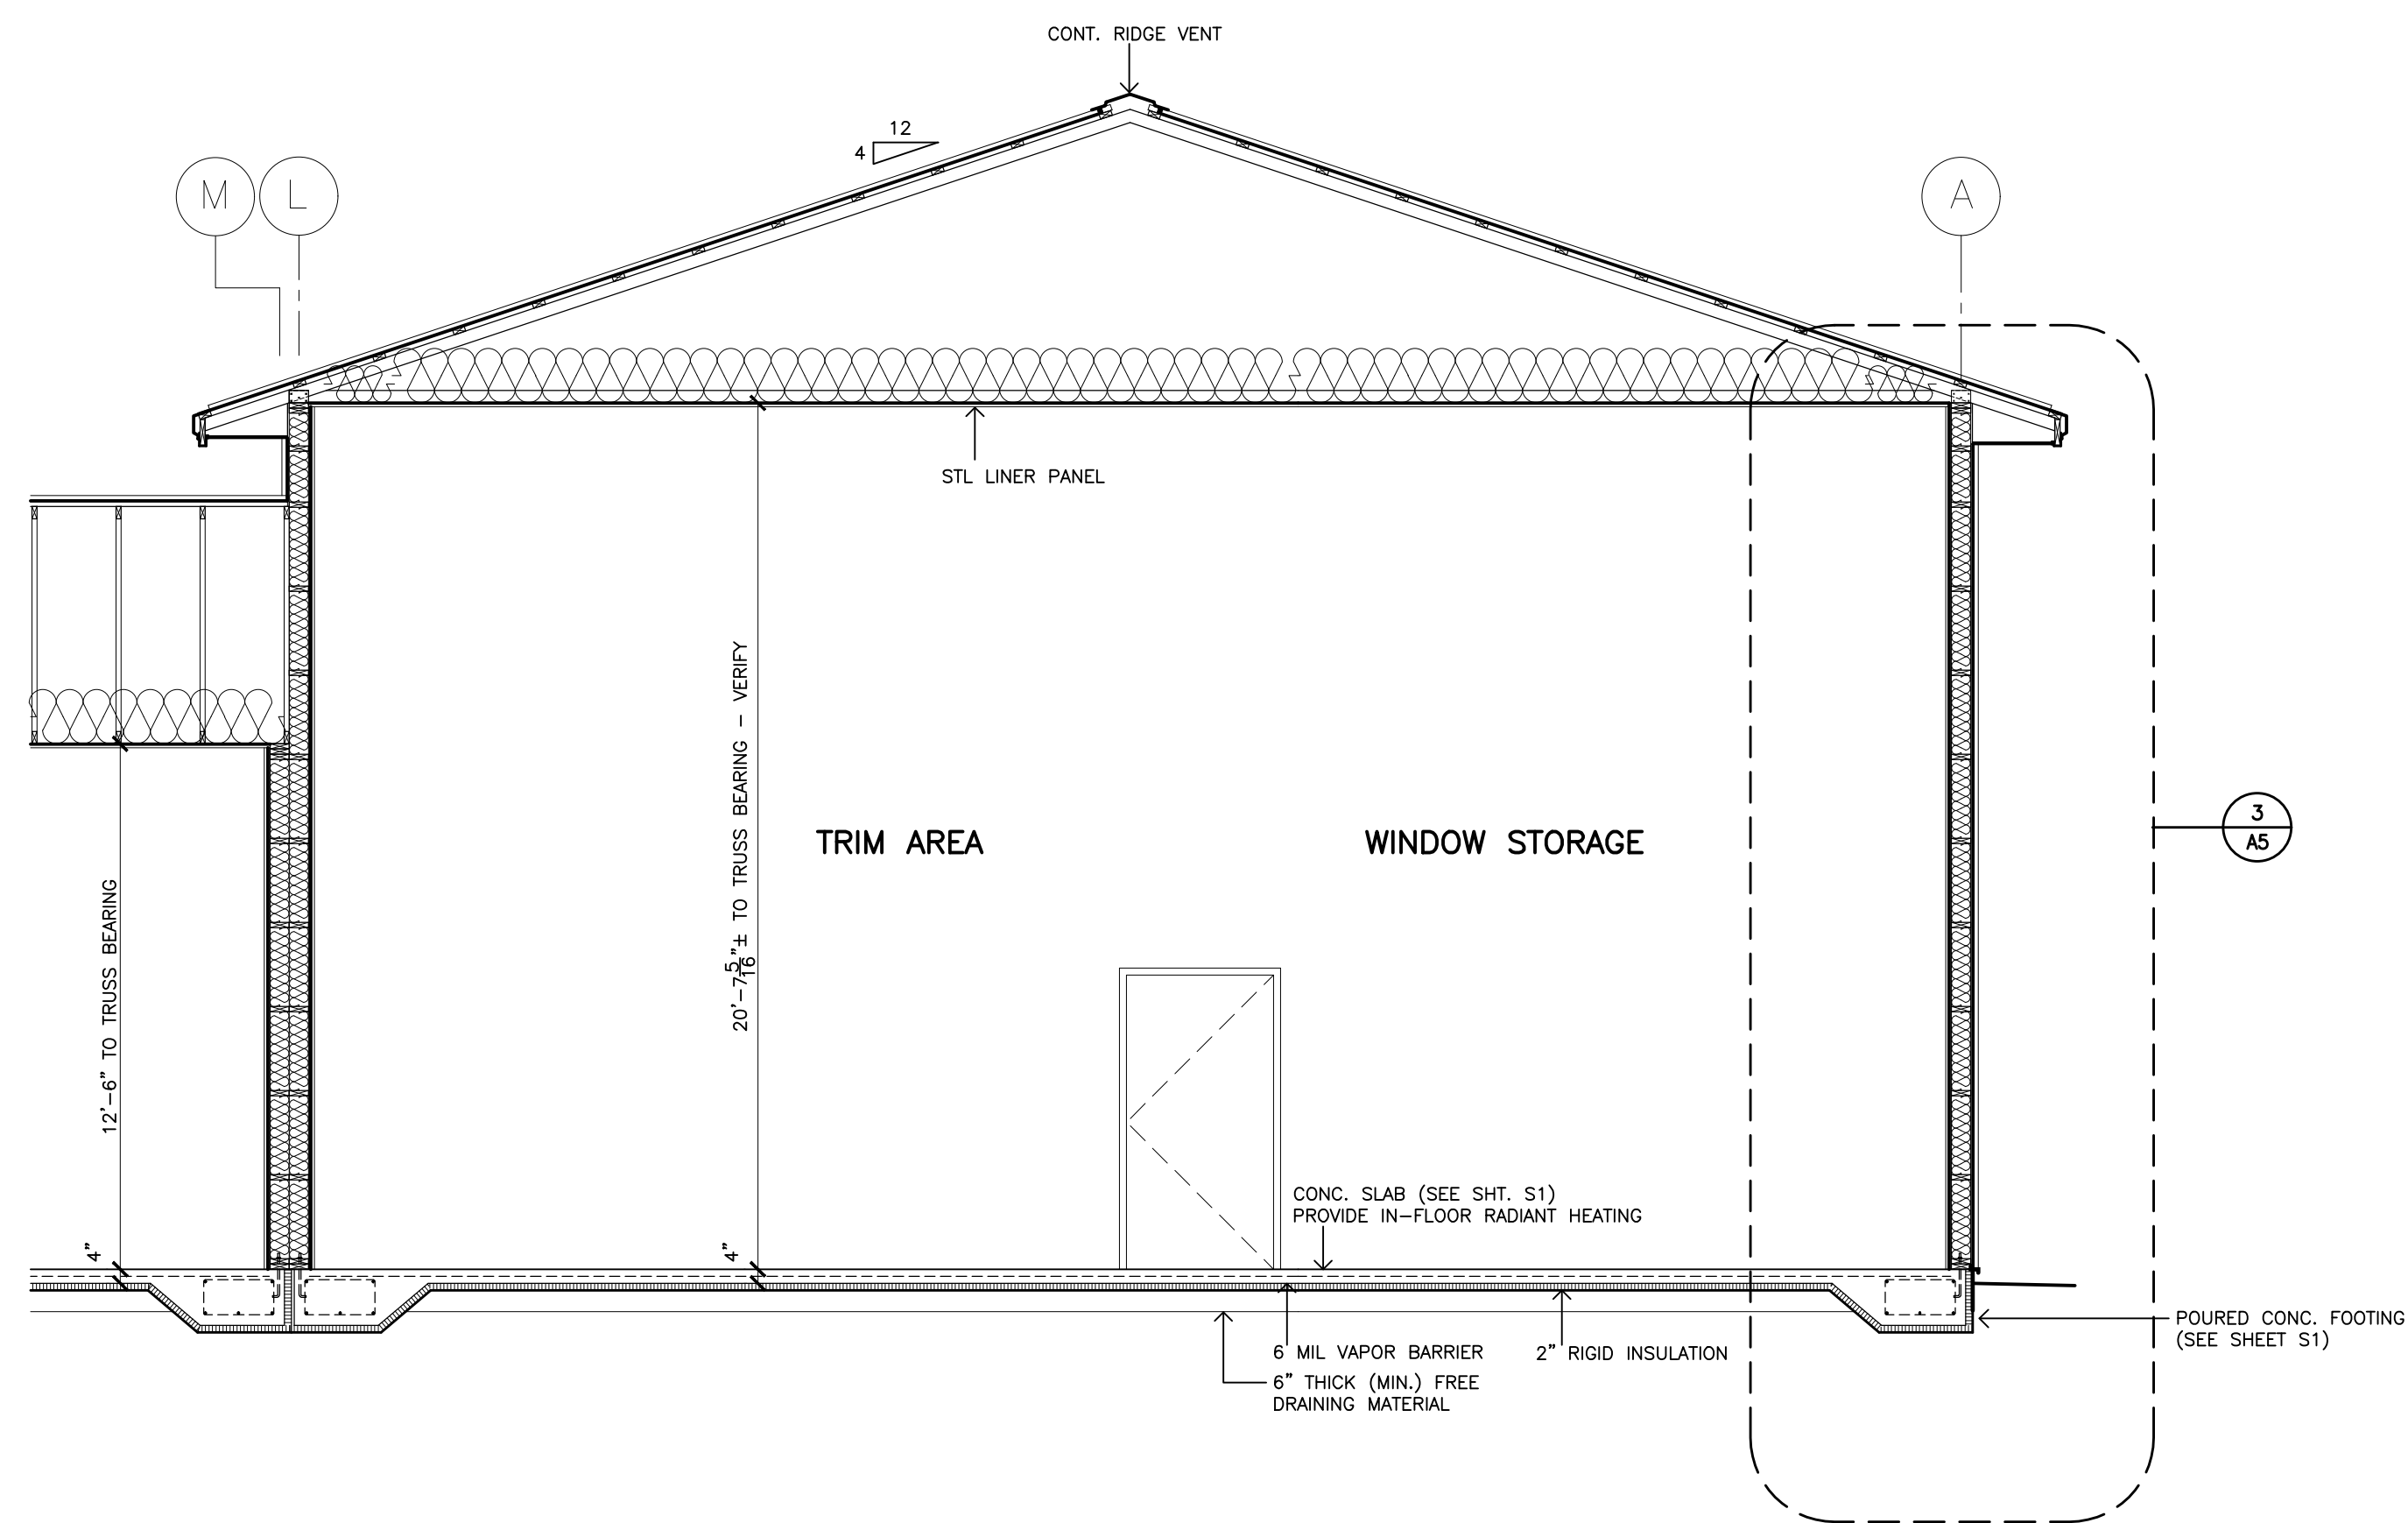


3 BUILDING SECTION
1/4" = 1'-0"

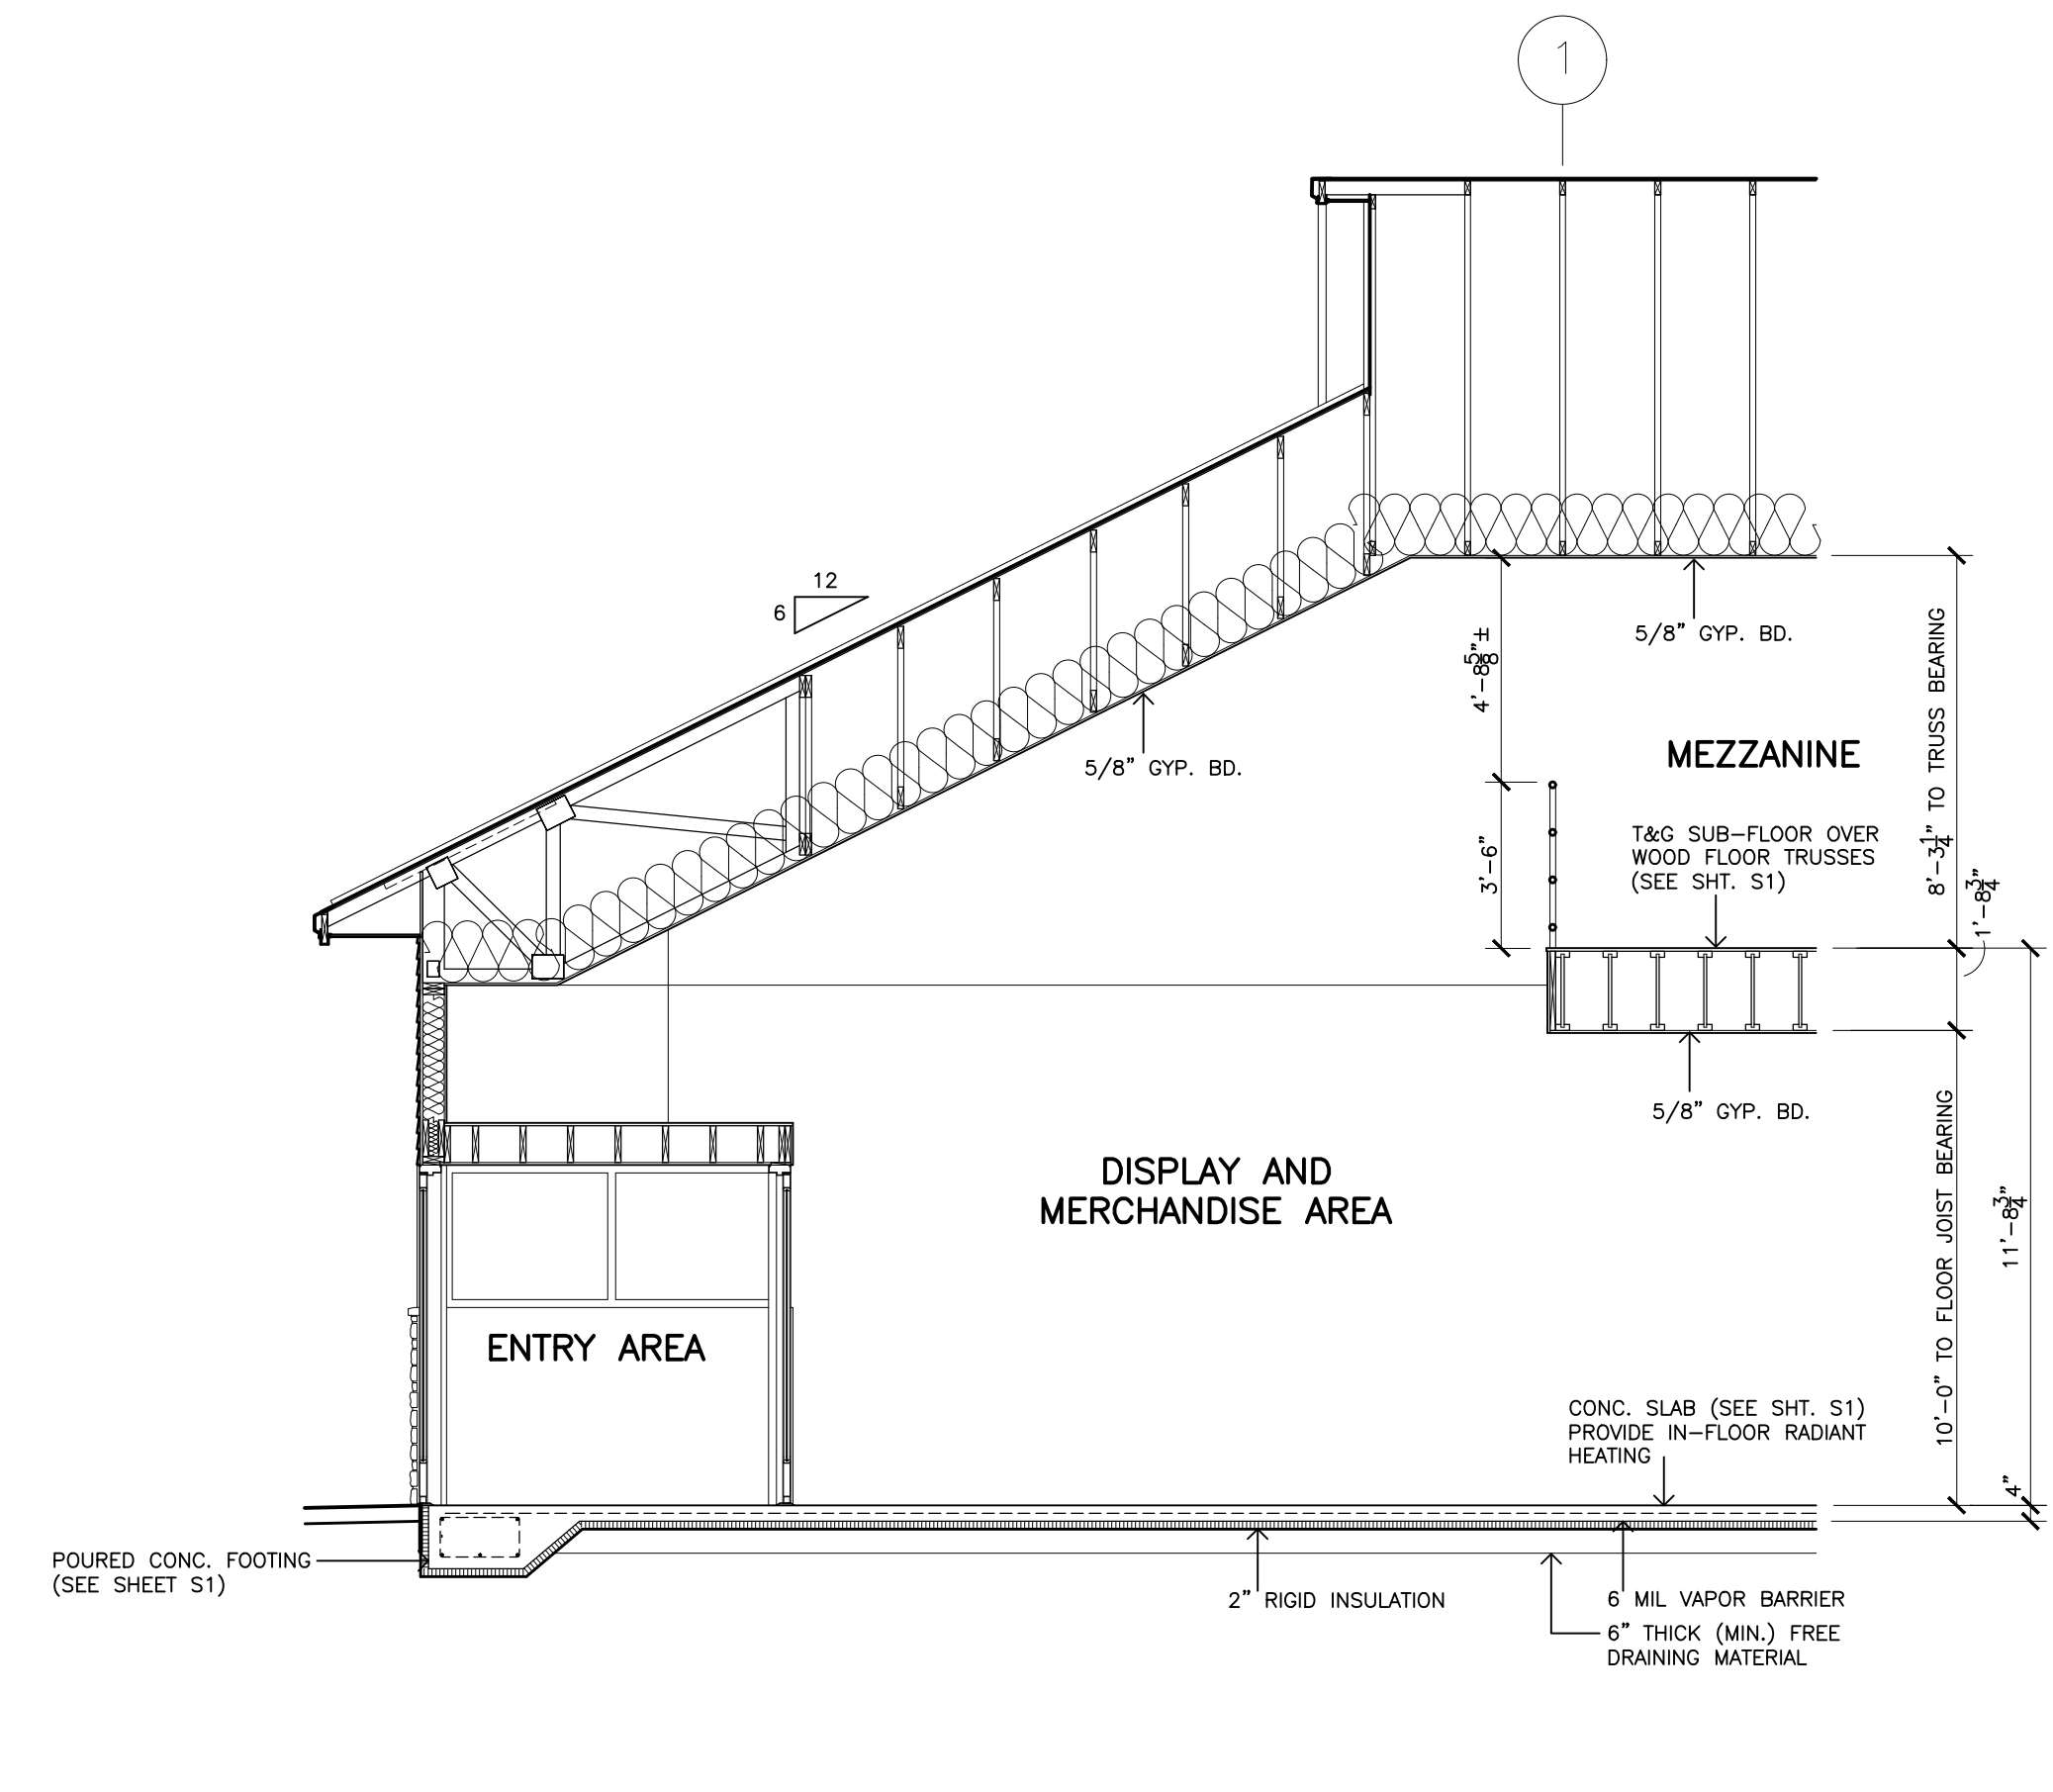


4 BUILDING SECTION
1/4" = 1'-0"


DRAWN JAW CHECKED	DATE MARCH 16, 2022	A4
5' NOTED AS NOTED SHEET	JIM WEBB, PE <i>Engineering & Construction, LLC</i> 1224 King Street La Crosse, WI 54601 (608) 780-4672	
NEW BUILDING FOR: KRATT LUMBER 1714 S. 16TH STREET LA CROSSE, WISCONSIN		MAIN BUILDING: BUILDING SECTIONS

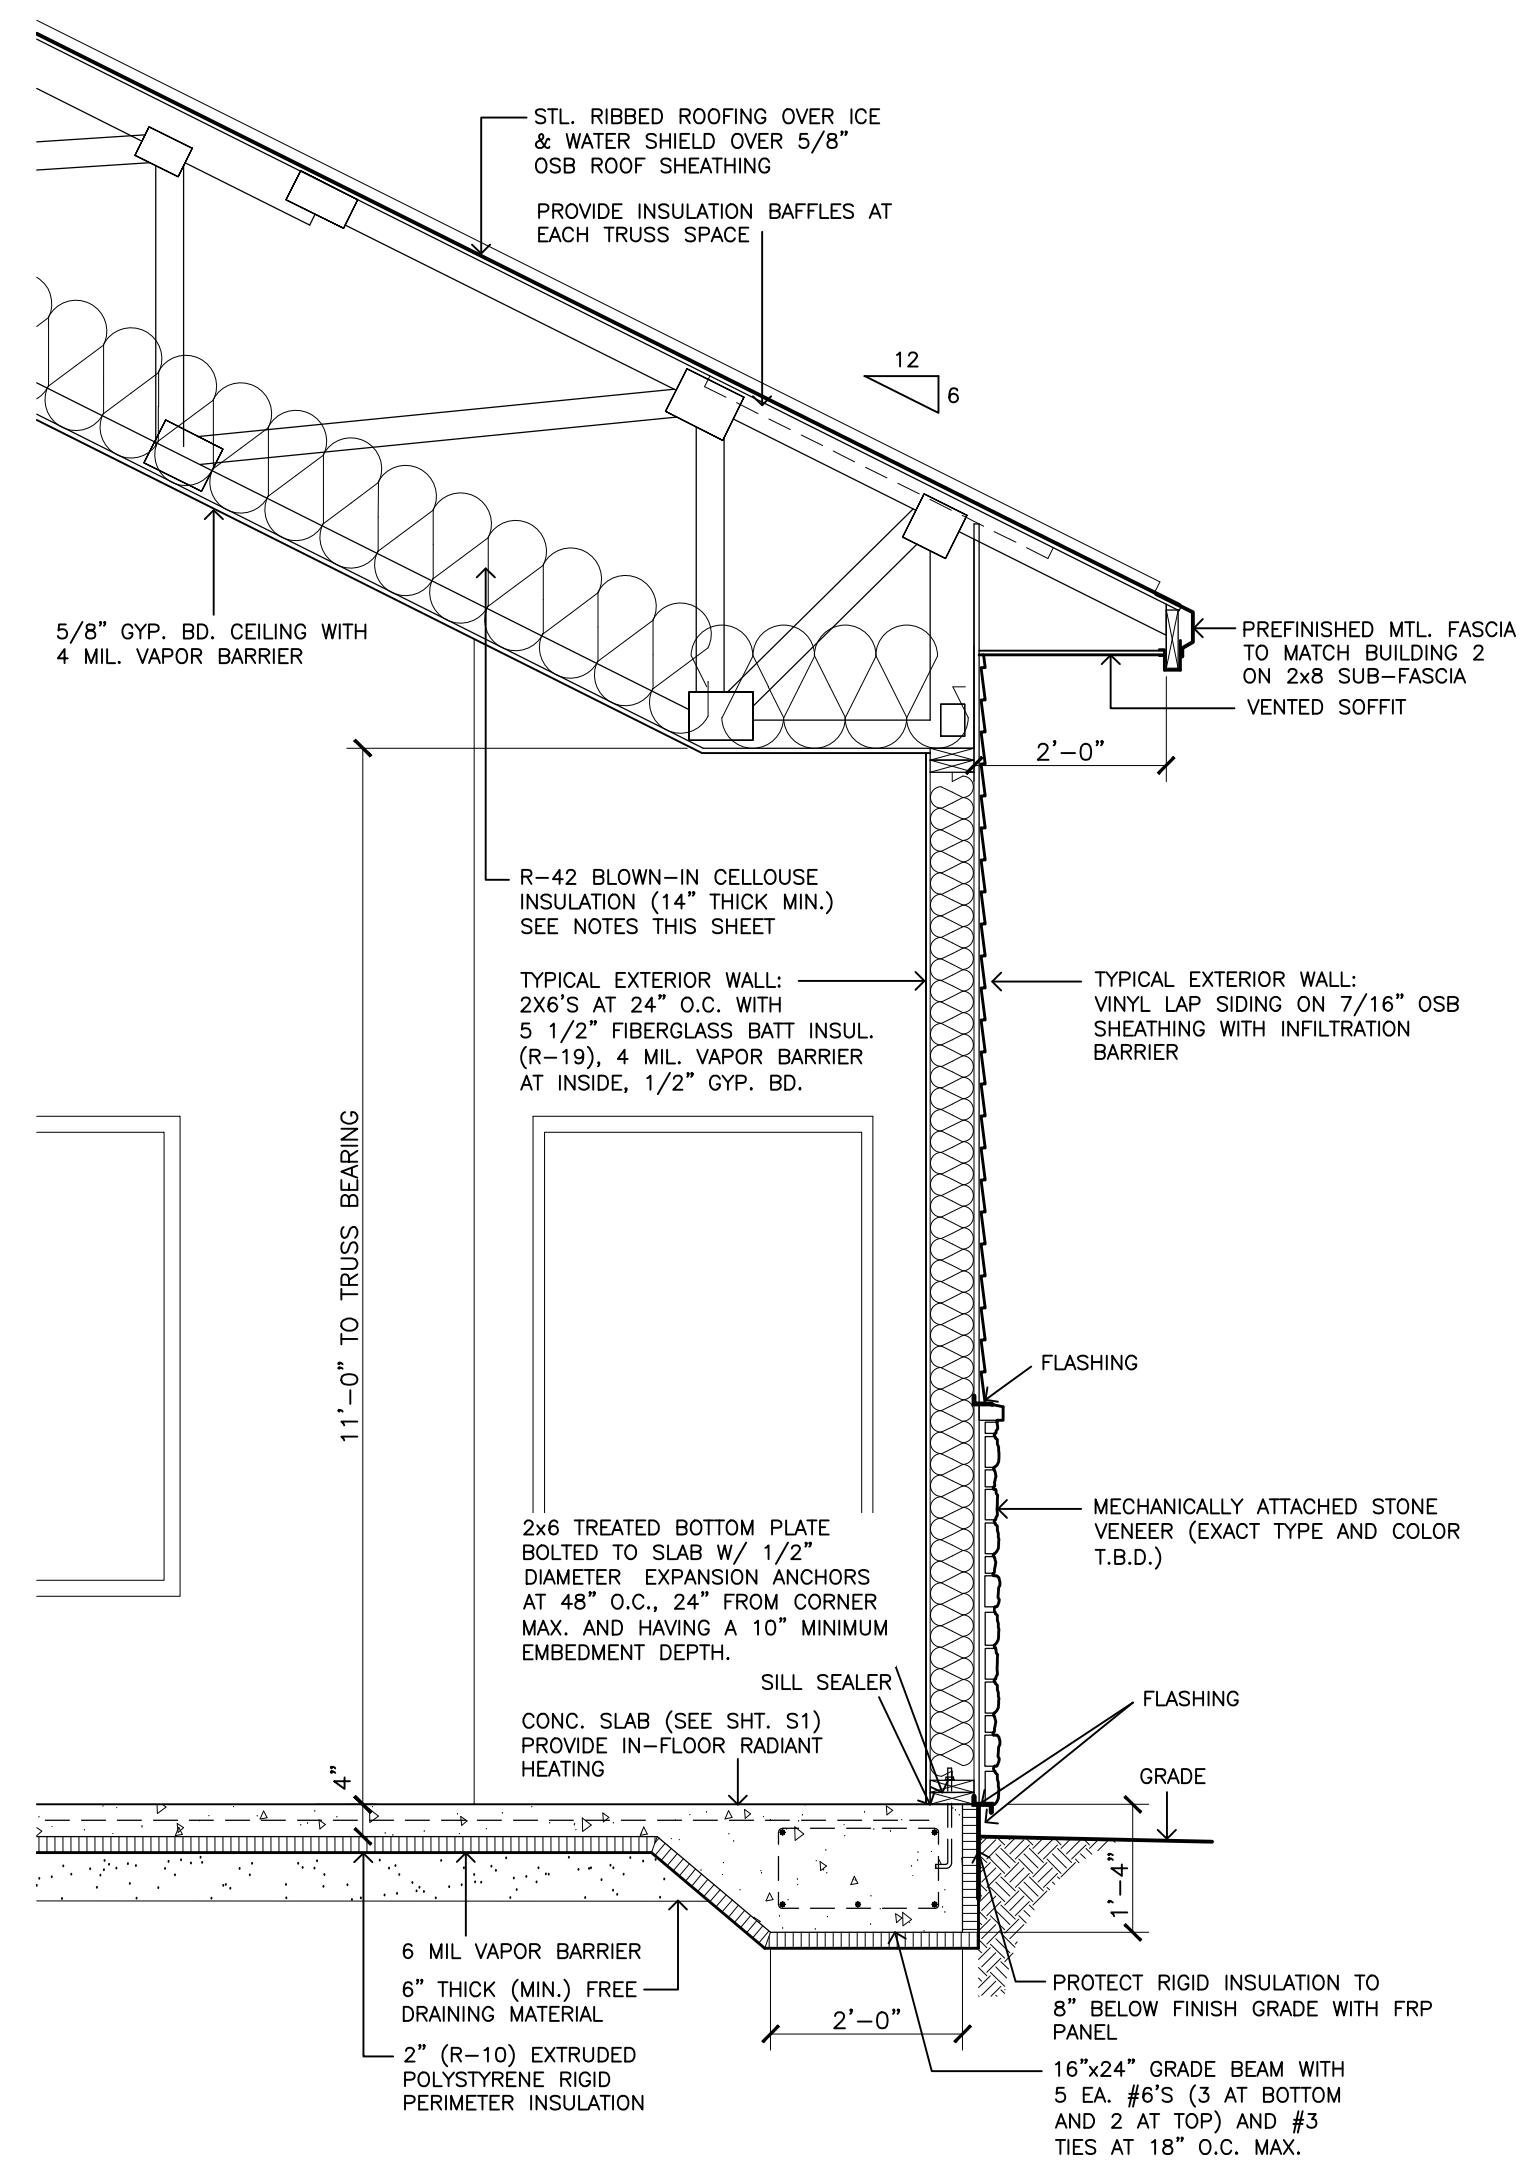

1 WALL SECTION
1/2" = 1'-0"

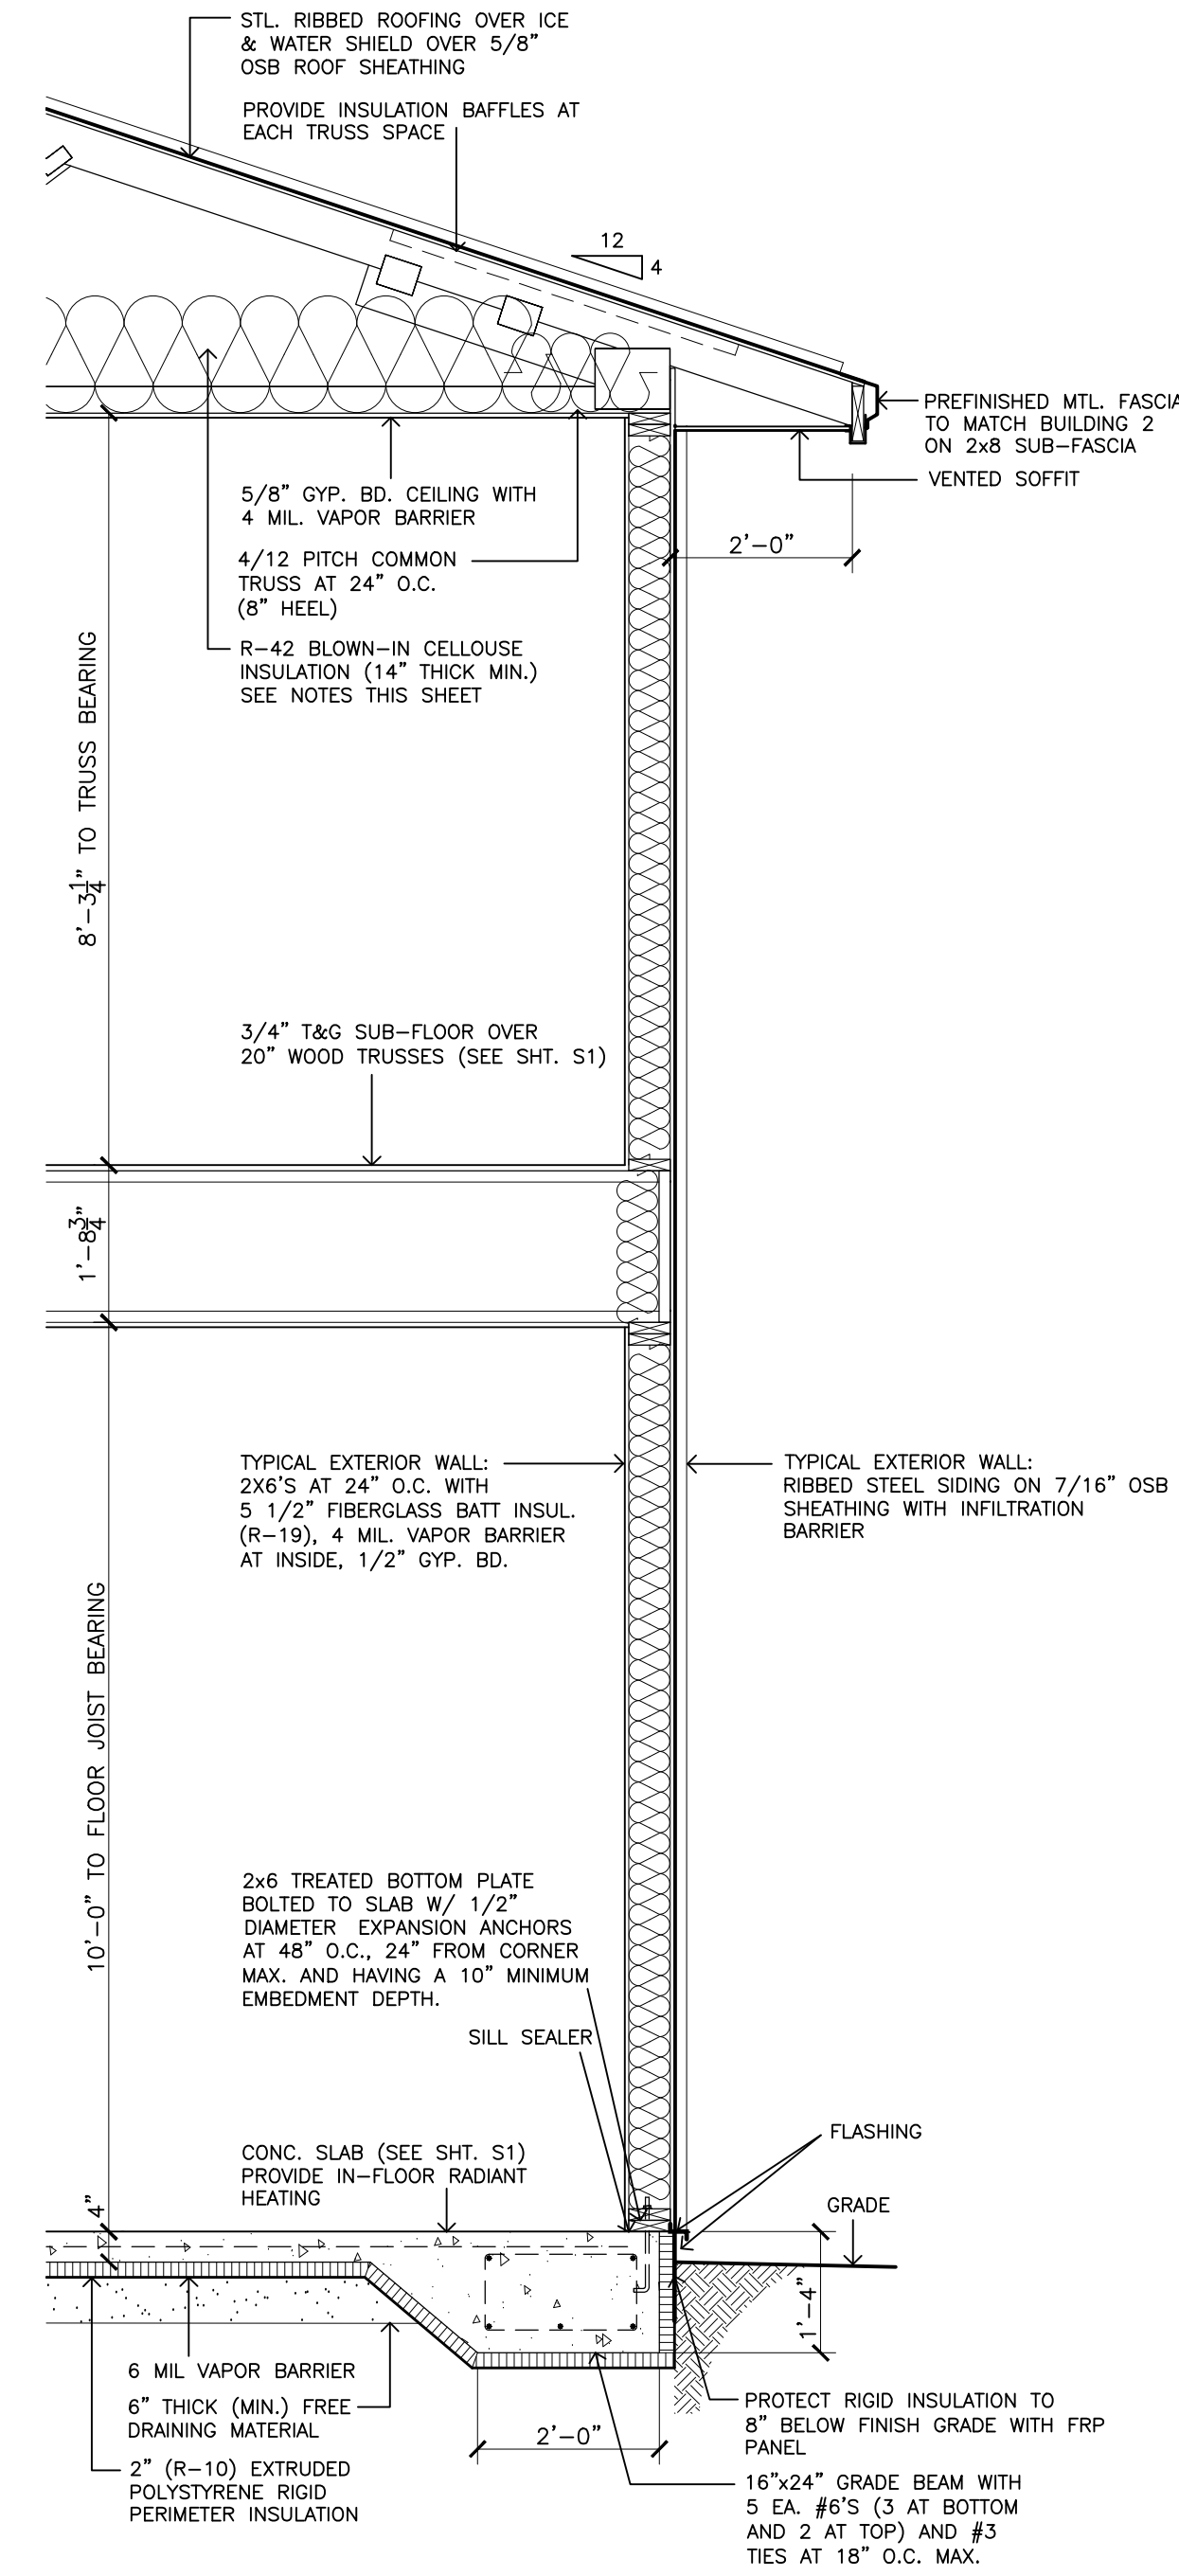

2 WALL SECTION
1/2" = 1'-0"

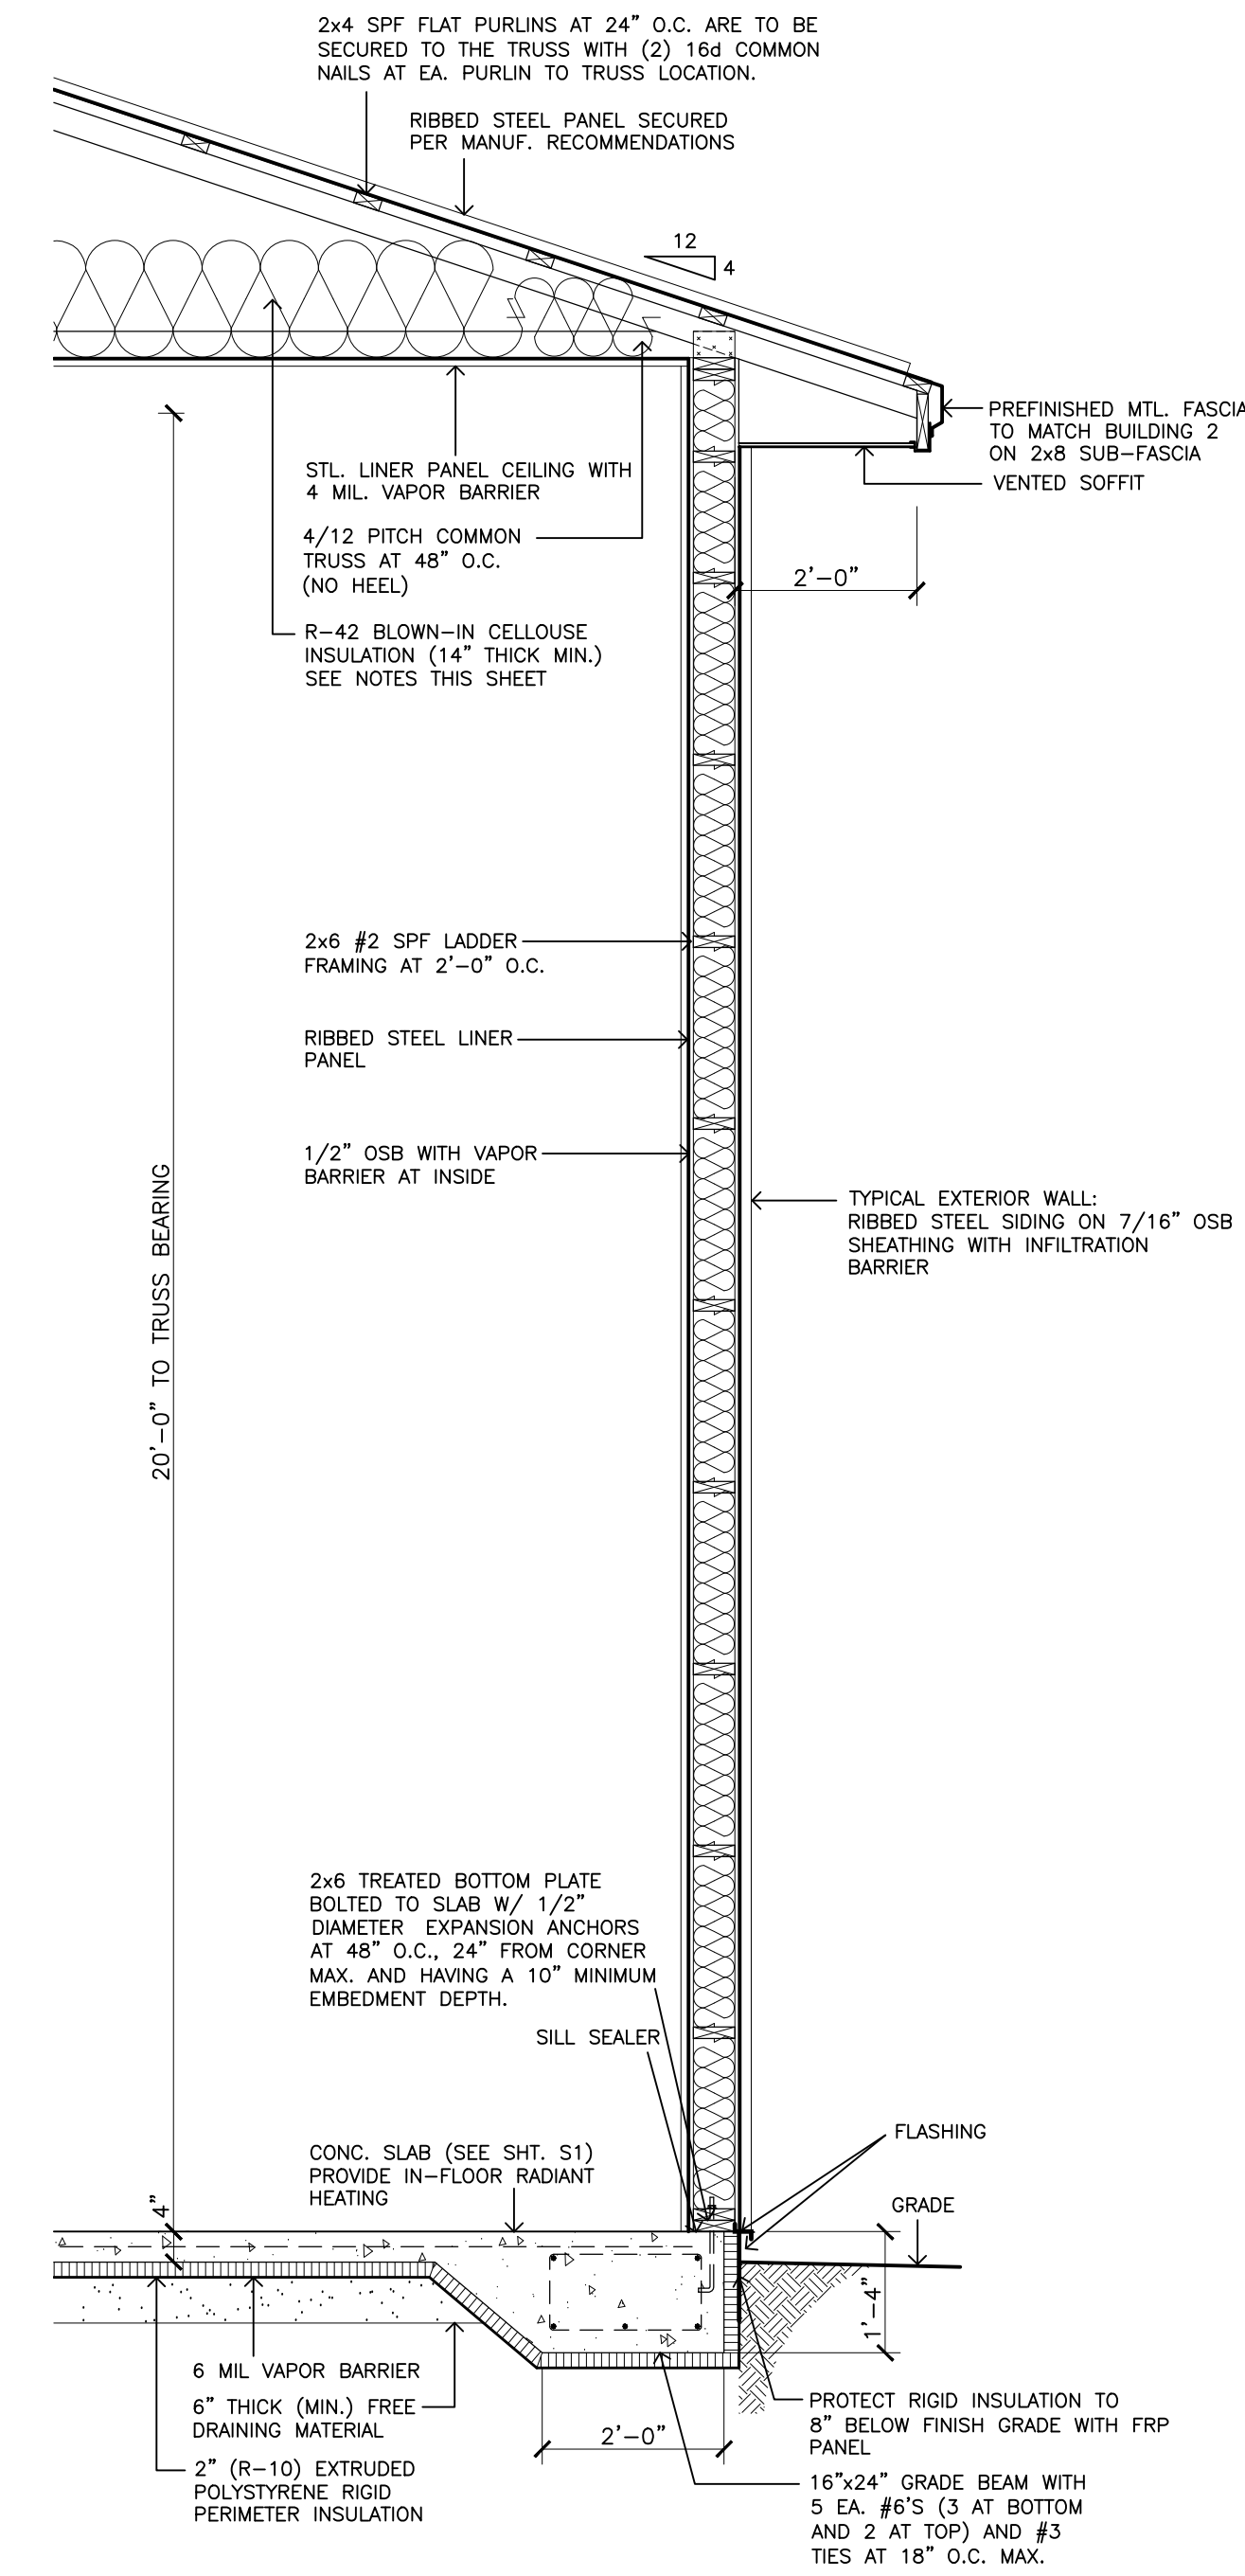

3 WALL SECTION
1/2" = 1'-0"

NOTE: PROVIDE ATTIC VENTILATION. NET FREE AREA TO BE 1/300TH OF ATTIC SQUARE FOOTAGE WITH AT LEAST 50% OF THE REQUIRED VENTILATED AREA PROVIDED BY VENTILATORS LOCATED IN THE UPPER PORTION OF THE SPACE BEING VENTILATED AT LEAST 3 FEET ABOVE EAVE AND THE BALANCE IN THE EAVE.


R-42 BLOWN-IN CELLULOSE INSULATION (14" THICK MIN.) THE BLOWN-IN INSULATION INSTALLER SHALL PROVIDE IDENTIFICATION MARKERS THAT ARE LABELED IN INCHES INSTALLED AT LEAST 1 FOR EVERY 300 SF THROUGHOUT ATTIC. THE MARKERS SHALL BE AFFIXED TO THE TRUSSES AND SHALL FACE THE ATTIC ACCESS OPENING. MARKERS WILL INDICATE THE MINIMUM INSTALLED THICKNESS AND THE MINIMUM SETTLED THICKNESS IN NUMBERS A MINIMUM OF 1" IN HEIGHT.

DRAWN JAW	CHECKED	DATE MARCH 16, 2022	A5
SHEET		AS NOTED	


JIM WEBB, PE
Engineering & Construction, LLC
1224 King Street
La Crosse, WI 54601
(608) 780-4672

NEW BUILDING FOR:
KRATT LUMBER
1714 S. 16TH STREET
LA CROSSE, WISCONSIN


MAIN BUILDING: WALL SECTIONS

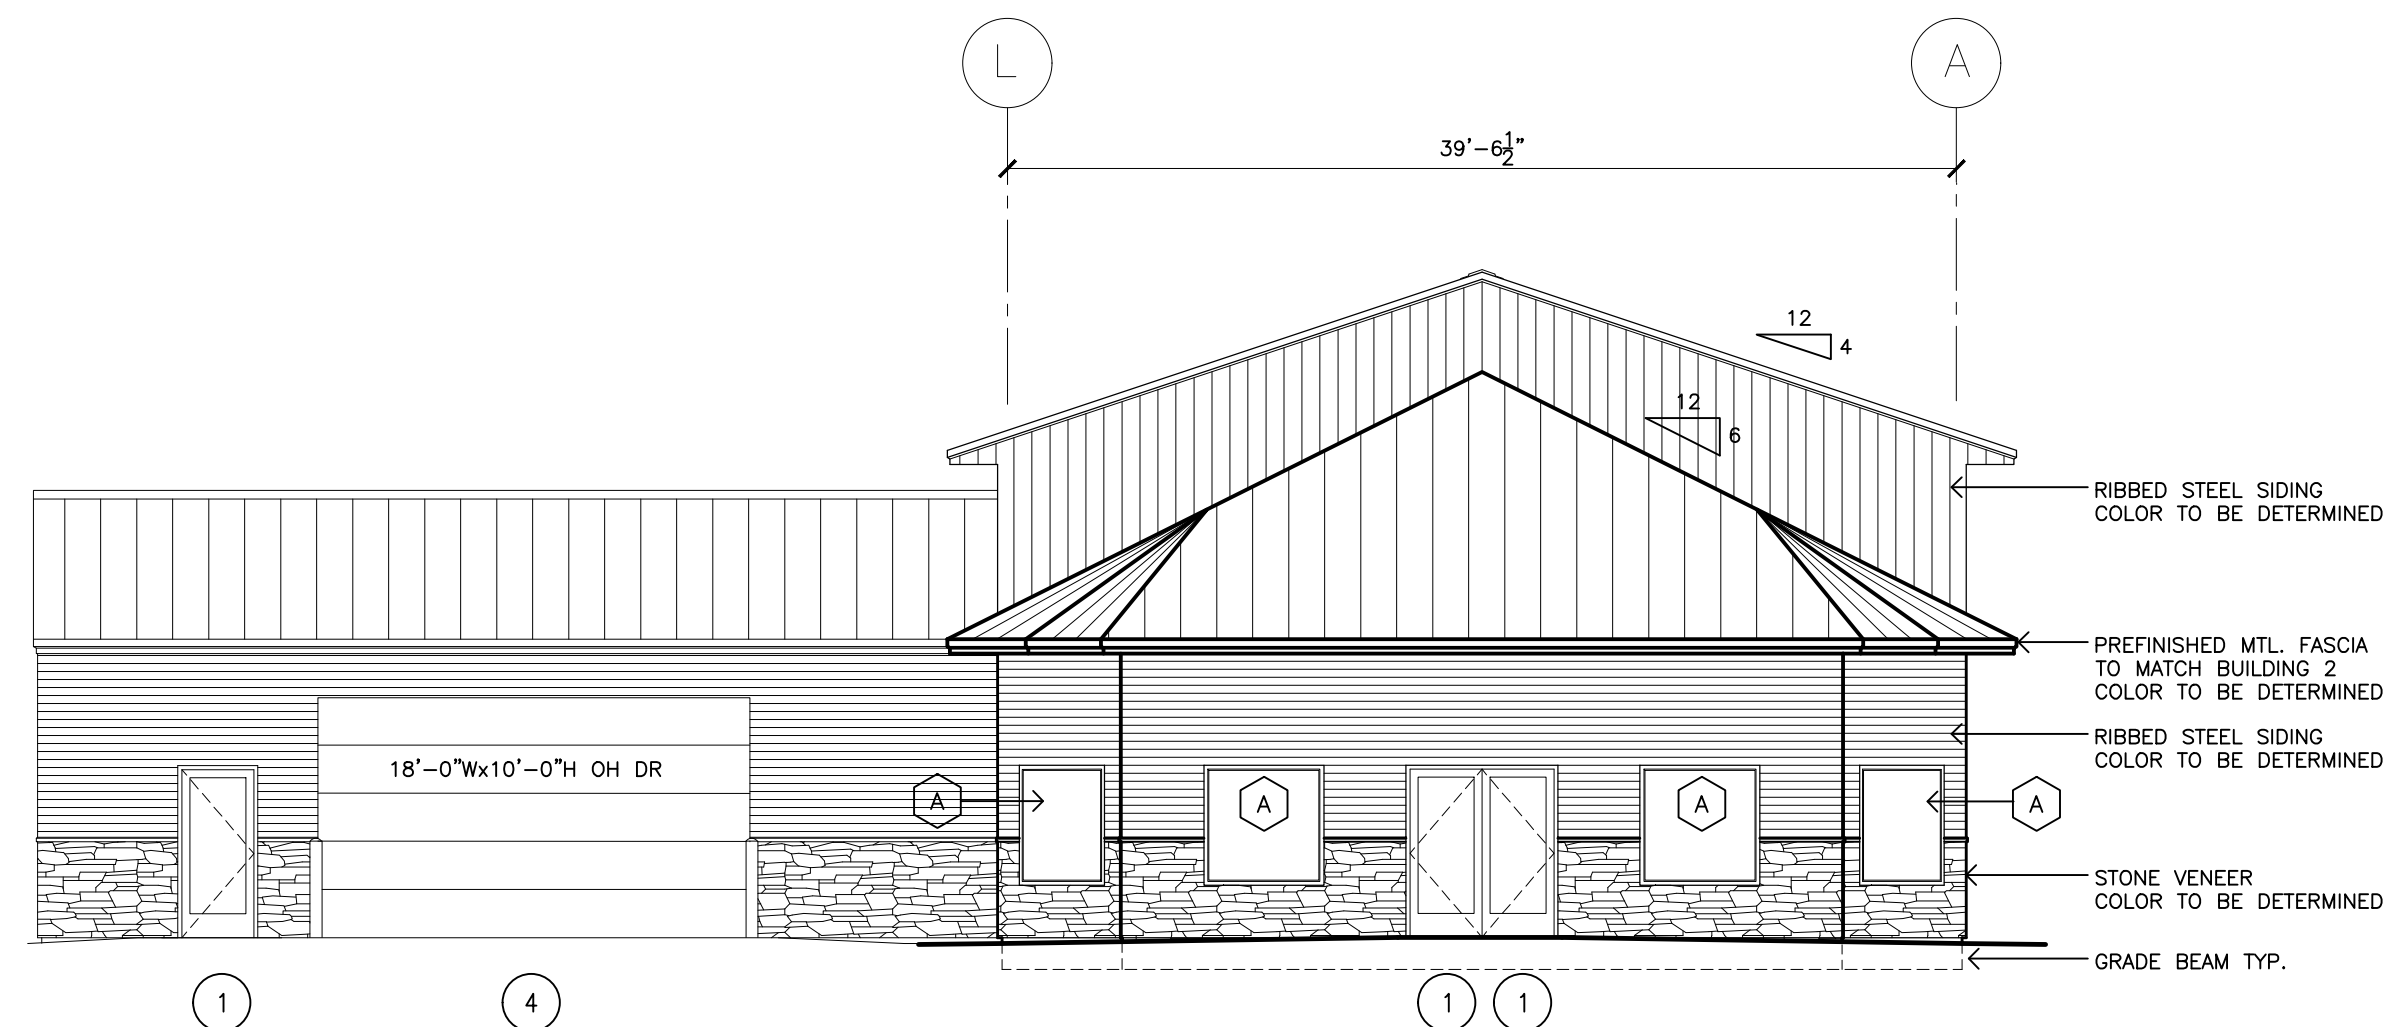


1 FRONT EXT. ELEVATION
1/8" = 1'-0"

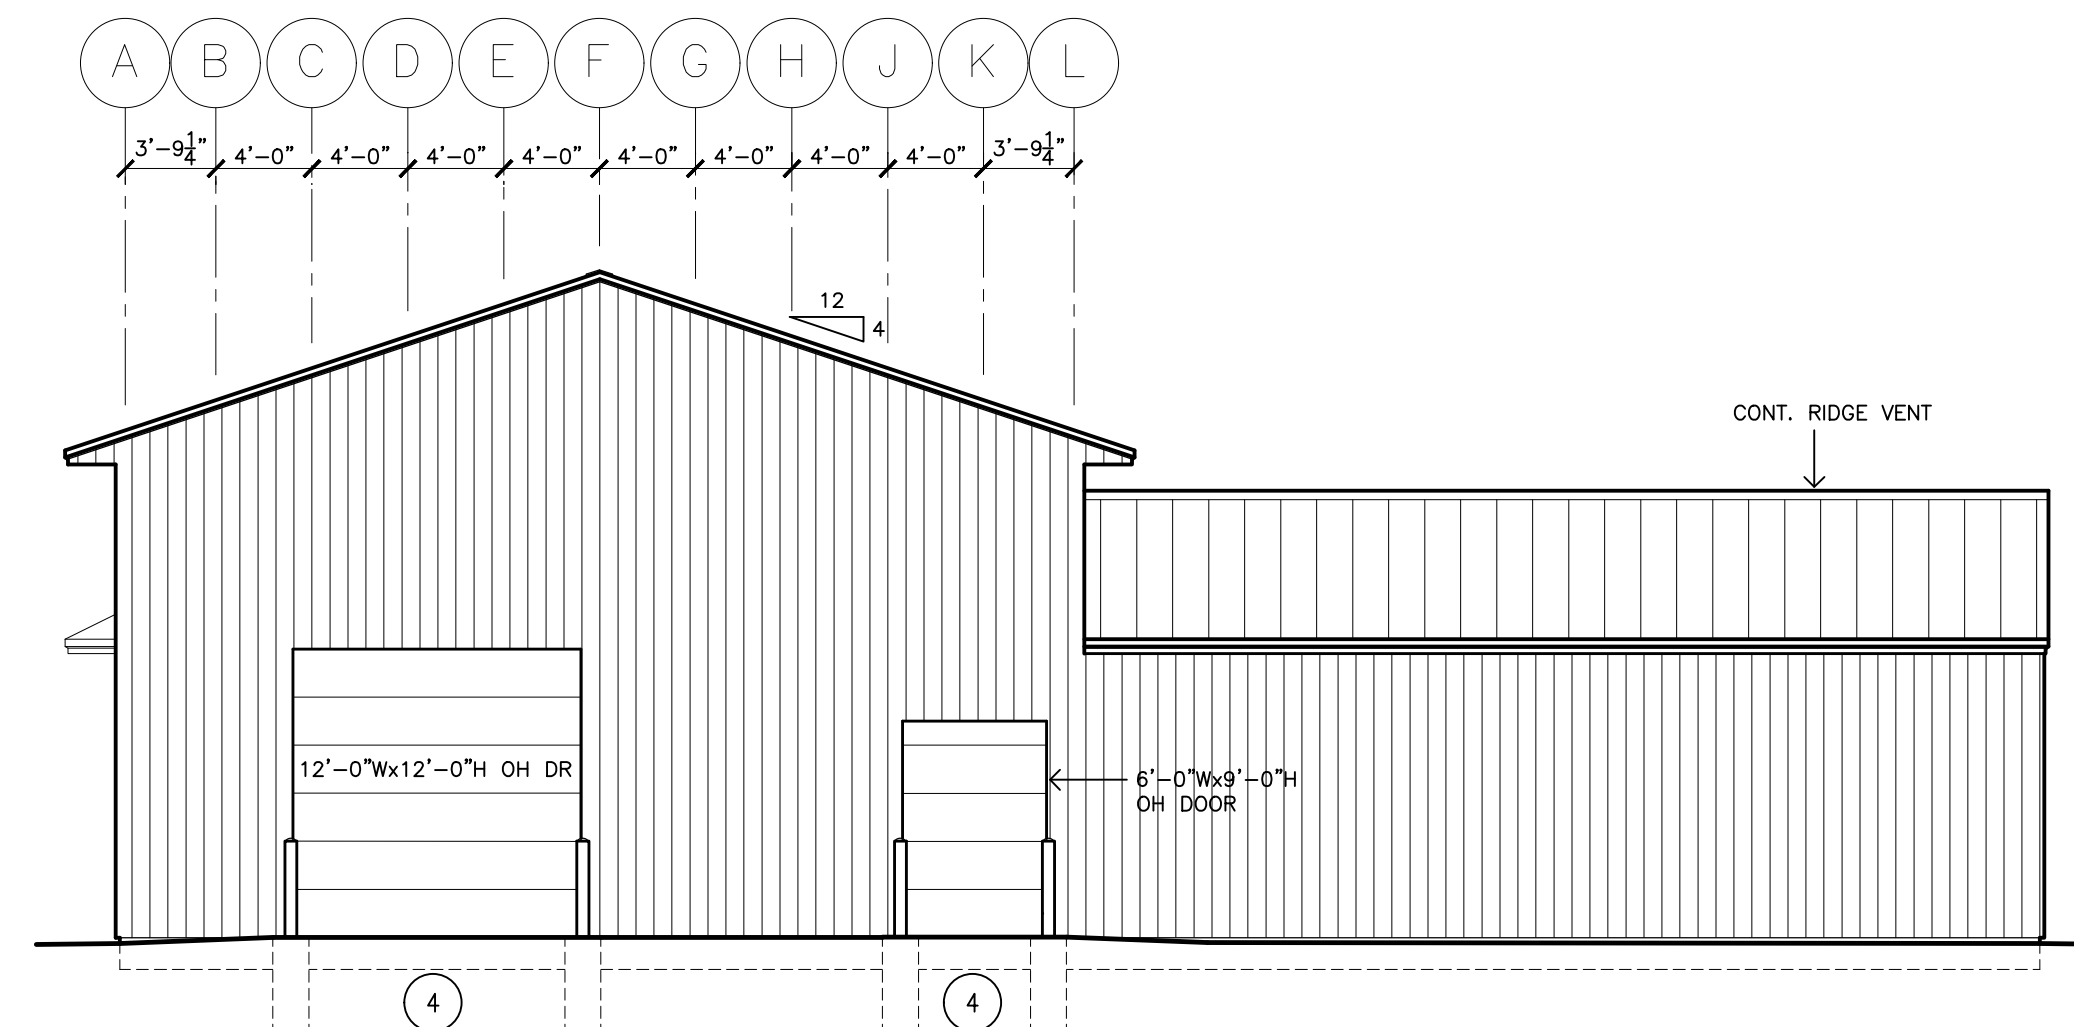

2 REAR EXT. ELEVATION
1/8" = 1'-0"

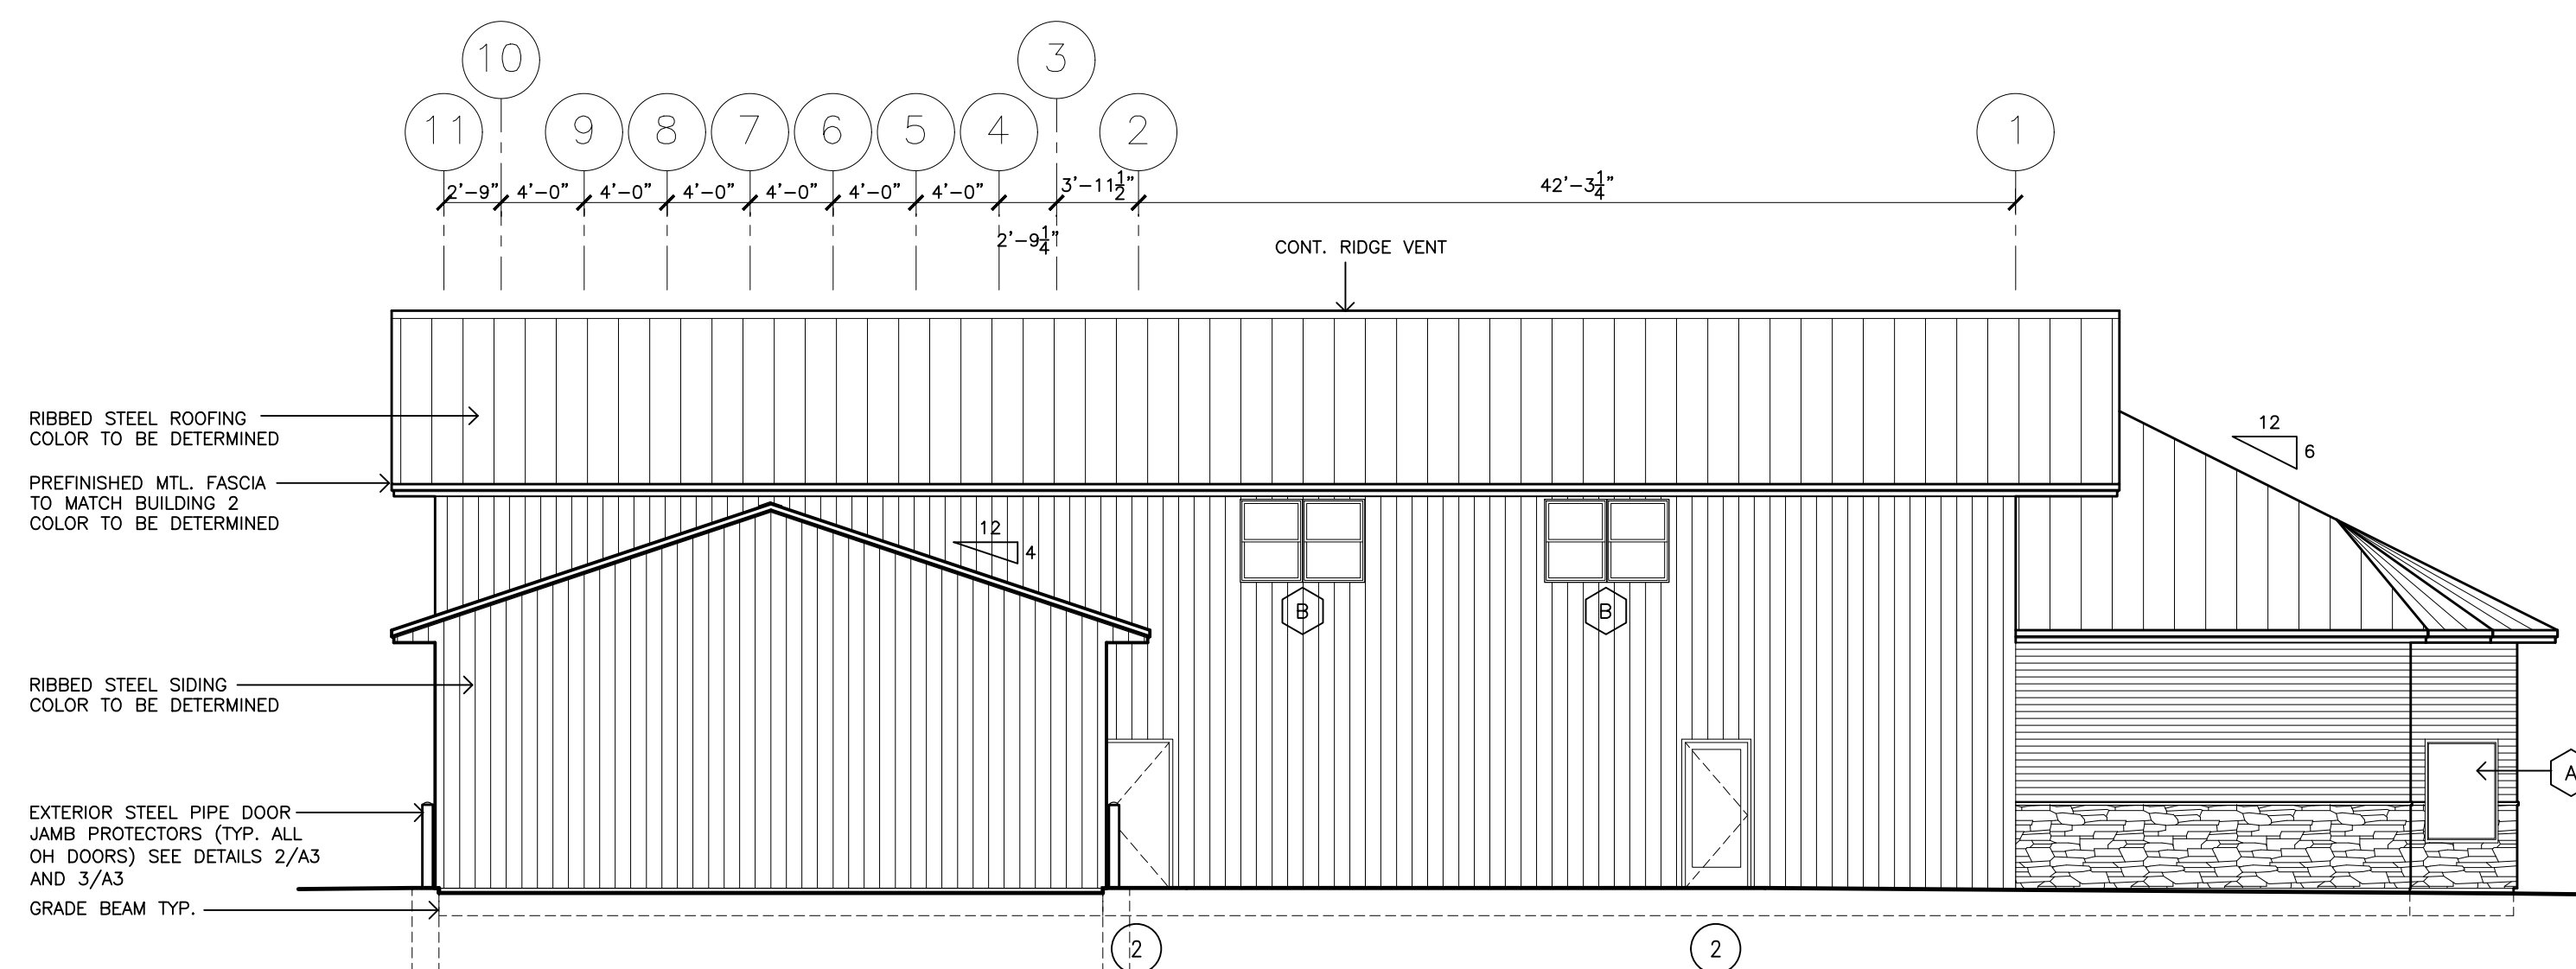

3 LEFT SIDE EXTERIOR ELEVATION
1/8" = 1'-0"

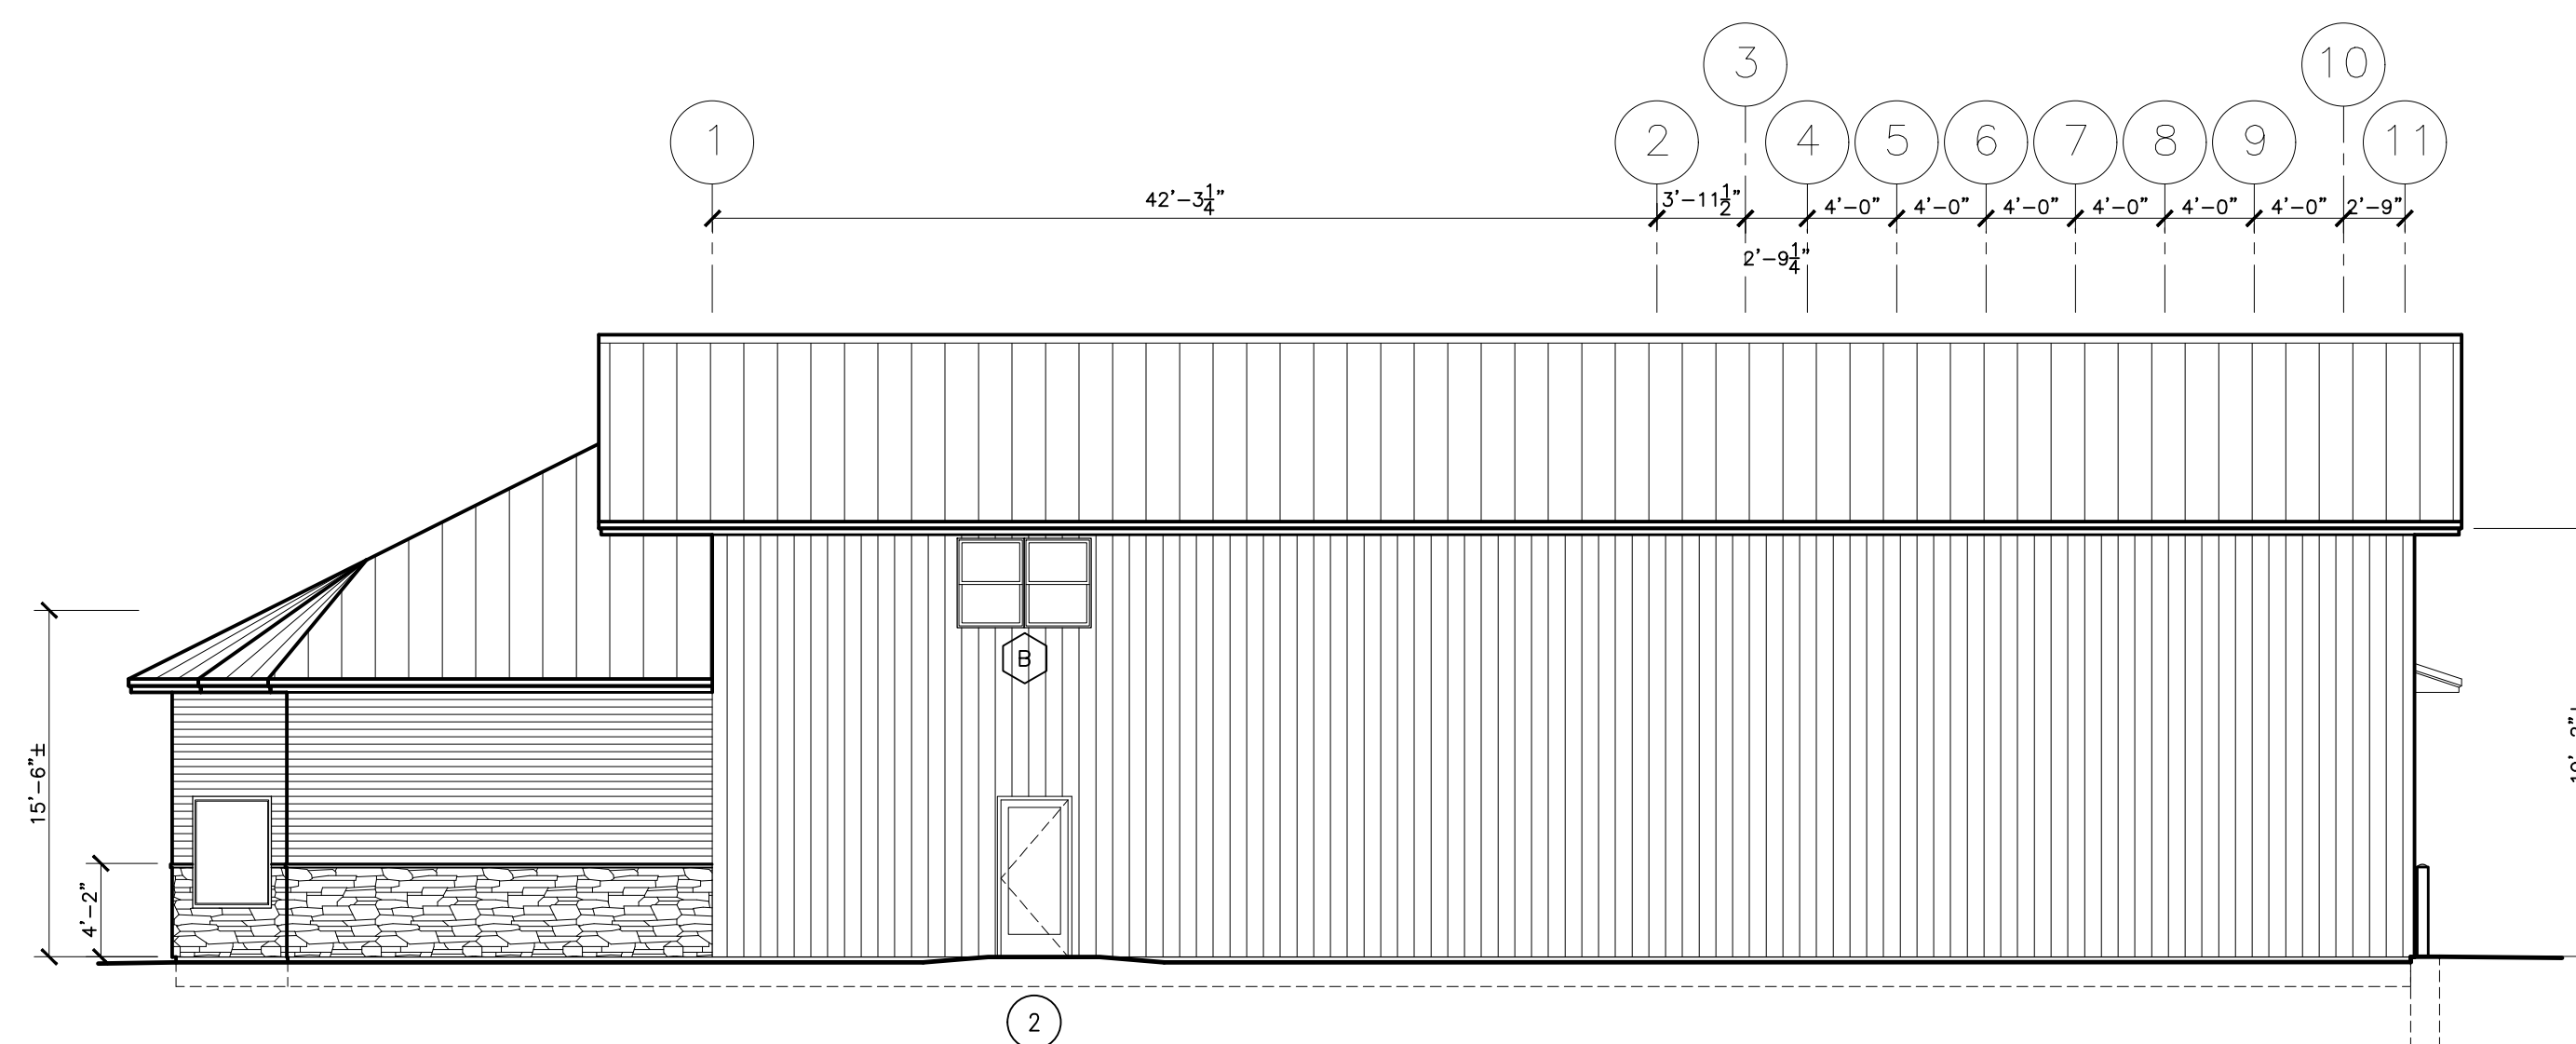

4 RIGHT SIDE EXTERIOR ELEVATION
1/8" = 1'-0"

GENERAL STRUCTURAL NOTES

DESIGN LOADS
FLOOR LOADS LIVE LOAD 50 PSF
 DEAD LOAD 15 PSF
ROOF LOADS GROUND SNOW LOAD 40 PSF
 DEAD LOAD, TOP CHORD 15 PSF
 DEAD LOAD, BOTTOM CHORD 5 PSF
WIND LOADS BASIC WIND SPEED = 115 MPH EXPOSURE C
 RISK CATEGORY = II
SEISMIC & THERMAL PERFORMANCE
 SEISMIC HAZARD: RISK CATEGORY: GROUP II - SEISMIC DESIGN CATEGORY: A SITE CLASSIFICATION: UNHEATED, INSULATED STRUCTURE
CONSTRUCTION AND SAFETY
 1. ENGINEER SHALL NOT BE RESPONSIBLE FOR THE MEANS, METHODS, TECHNIQUES, SEQUENCES OR PROCEDURES OF CONSTRUCTION SELECTED BY CONTRACTOR.
 2. THE CONTRACTOR SHALL BE SOLELY AND COMPLETELY RESPONSIBLE FOR CONDITIONS OF THE JOB SITE INCLUDING SAFETY OF ALL PERSONS AND PROPERTY DURING PERFORMANCE OF THE WORK. THIS REQUIREMENT WILL APPLY CONTINUOUSLY AND NOT BE LIMITED TO NORMAL WORKING HOURS. WHEN ON SITE, THE ENGINEER IS RESPONSIBLE FOR HIS OWN SAFETY BUT HAS NO RESPONSIBILITY FOR THE SAFETY OF OTHER PERSONNEL OR SAFETY CONDITIONS AT THE SITE.
 3. CONTRACTOR SHALL VERIFY ALL EXISTING CONDITIONS AND DIMENSIONS, SHOULD ANY DISCREPANCY BE FOUND, CONTRACTOR SHALL NOTIFY ENGINEER IMMEDIATELY OF THE CONDITION.
 4. CONTRACTOR SHALL BRACE ENTIRE STRUCTURE AS REQUIRED DURING DEMOLITION AND CONSTRUCTION TO MAINTAIN STABILITY UNTIL THE STRUCTURE IS COMPLETE AND FUNCTIONING AS THE DESIGNED UNIT.
FOUNDATIONS
 5. FOUNDATION ELEVATIONS ARE SHOWN FOR BIDDING PURPOSES AND MAY VARY TO TO SUIT SUB-SURFACE SOIL CONDITION. ELEVATION AND BEARING STRATA SHALL BE APPROVED BY A GEOTECHNICAL ENGINEER PRIOR TO PLACING CONCRETE.
 6. FOOTINGS MAY BE PLACED WITHOUT SIDE FORMS IF EXCAVATED WALLS STAND APPROXIMATELY VERTICAL.
 7. ALL FOOTINGS SHALL BEAR ON LEVEL (WITHIN 1 IN 12) UNDISTURBED SOIL OR APPROVED ENGINEERED FILL. FOUNDATIONS HAVE BEEN DESIGNED FOR A MAXIMUM SOIL BEARING PRESSURE OF 2000 PSF (1,850 PSF EFFECTIVE ALLOWABLE) BELOW STRIP FOOTINGS AND ISOLATED COLUMN FOOTINGS.
 8. CONTRACTOR SHALL CONTACT UTILITY COMPANIES FOR LOCATING UNDERGROUND SERVICES AND IS RESPONSIBLE FOR THEIR PROTECTION AND SUPPORT.
 9. COMPACTION
 A. ALL FILL MATERIALS SHALL BE APPROVED BY A GEOTECHNICAL CONSULTANT.
 B. FILL BELOW FOOTINGS: ENGINEERED FILL BELOW FOOTINGS: MINIMUM COMPACTION 98% STANDARD PROCTOR DENSITY AT THE OPTIMUM MOISTURE CONTENT.
CONCRETE
 10. CONCRETE WORK AND TESTING SHALL CONFORM TO ALL REQUIREMENTS OF ACI 318.
 11. CONCRETE WORK IN COLD WEATHER SHALL CONFORM TO ALL REQUIREMENTS OF ACI 306.1-90 "STANDARD SPECIFICATION FOR COLD WEATHER CONCRETING" AND ACI 306.1-90 "COLD WEATHER CONCRETING".
 12. CONCRETE WORK IN HOT WEATHER SHALL CONFORM TO ALL REQUIREMENTS OF ACI 305R-91 "HOT WEATHER CONCRETING". THE AIR TEMPERATURE, RELATIVE HUMIDITY, CONCRETE TEMPERATURE, AND WIND VELOCITY SHALL BE ENTERED INTO NOMOGRAPH FIGURE 2.1.5 TO DETERMINE IF PRECAUTIONS AGAINST PLASTIC SHRINKAGE ARE REQUIRED.
 13. CONCRETE MIX DESIGNS SHALL BE SUBMITTED FOR EACH TYPE OF CONCRETE TO THE STRUCTURAL ENGINEER FOR APPROVAL IN ACCORDANCE WITH ACI 318 SECTION 3.9 OR 3.10. 14. MATERIALS: (f'c BASED ON 28 DAYS UNLESS NOTED)
 A. CONCRETE UNLESS NOTED: f'c = 4000 PSI, NORMAL AGGREGATE.
 B. CONCRETE FOR INDUSTRIAL OR WAREHOUSE INTERIOR FLOOR SLABS: f'c = 4000 PSI AT 28 DAYS, 1800 PSI AT 3 DAYS, NORMAL WEIGHT AGGREGATE, MINIMUM PORTLAND CEMENT CONTENT PER ACI 318-14 TABLE 3.14.2(2), FLY ASH NOT PERMITTED, WATER NOT PERMITTED TO BE ADDED AT THE SITE, HRWR ADMIXTURE REQUIRED, MAXIMUM WATER / CEMENT RATIO = 0.50.
 C. CONCRETE FOR OTHER INTERIOR FLOOR SLABS: f'c = 4000 PSI AT 28 DAYS, 1800 PSI AT 3 DAYS, NORMAL WEIGHT AGGREGATE, MINIMUM PORTLAND CEMENT CONTENT PER ACI 318-99 TABLE 3.14.2(2), WATER NOT PERMITTED TO BE ADDED AT THE SITE, HRWR ADMIXTURE REQUIRED, MAXIMUM WATER / CEMENT RATIO = 0.50.
 D. CONCRETE FOR EXTERIOR FLAT WORK, WALKS, ETC.: f'c = 4500 PSI, (4.5% TO 7.5% ENTRAINED AIR), MINIMUM PORTLAND CEMENT CONTENT = 520 #/CY, MAXIMUM WATER CEMENTITIOUS RATIO = 0.50.
 E. CONCRETE FOR FOUNDATION WALLS WITH EXTERIOR EXPOSURE: f'c = 4000 PSI, (4.5% TO 7.5% ENTRAINED AIR), MAXIMUM WATER CEMENTITIOUS RATIO = 0.50.
 F. CONCRETE FOR FOOTINGS: f'c = 3000 PSI
 G. REINFORCING STEEL: ASTM A615 60 KSI YIELD DEFORMED BARS AND ASTM A185 MESH, FLAT SHEETS ONLY.
 H. FLY ASH: ASTM C618, TYPE F OR C. TOTAL FLY ASH-TO-PORTLAND CEMENT RATIO SHALL NOT EXCEED 20% MAXIMUM.
 I. HIGH RANGE WATER REDUCER (HRWR) ADMIXTURE: ASTM C494. K. CHLORIDE CONTENT OF CONCRETE: LIMIT TOTAL CHLORIDE ION CONTENT TO AMOUNT INDICATED IN TABLE 4.4.1 OF ACI 318. ADMIXTURES CONTAINING CHLORIDE ARE NOT PERMITTED IN REINFORCED CONCRETE OR CONCRETE CONTAINING METALS.
 15. SLUMP SHALL BE MEASURED PRIOR TO ADDITION OF HRWR.
 16. LAP SPlice REINFORCING BARS AS FOLLOWS UNLESS NOTED OTHERWISE.
 A. BARS WITH MORE THAN 12" OF CONCRETE BELOW - 48 BAR DIAMETERS, #4 BAR = 24" LAP, #5 BAR = 30" LAP, #6 BAR = 36" LAP.
 B. BARS WITH LESS THAN 12" OF CONCRETE BELOW - 40 BAR DIAMETERS, #4 BAR = 20" LAP, #5 BAR = 25" LAP, #6 BAR = 30" LAP.
 17. MACHINE TROWEL FINISH FLOOR SLAB AND CURE USING "CURE AND SEAL" TYPE CURING COMPOUND MEETING FEDERAL SPECIFICATION TT-C-08000, VOC COMPLIANT, 30% MINIMUM SOLIDS CONTENT. FOR APPLICATION EXPOSED TO SUNLIGHT USE LIGHT BROOM FINISH AND ACRYLIC BASED CURING COMPOUND.
 18. FLOOR SLAB-ON-GRADE SHALL CONFORM TO THE FOLLOWING SURFACE PROFILE TOLERANCES: PER ASTM E-1155 AND ACI 117:
 F1 (FLATNESS) F2 (LEVELNESS)
 SPECIFIED OVERALL VALUE 25 20
 MINIMUM LOCAL VALUE 18 13
 MAXIMUM GAP UNDER 10 FT. UNLEVELLED STRAIGHT EDGE = 1/4"
 19. AT SLAB AND WALL OPENING CORNERS AND REINFRANT CORNERS, PROVIDE (1) #5 BAR IN EACH FACE PARALLEL TO EACH EDGE EXTENDING A MINIMUM OF 2'-0" PAST EDGE OF OPENING. THIS STEEL MAY BE OMITTED IF TYPICAL WALL STEEL EXCEEDS THIS MINIMUM REQUIREMENT.
 20. CONTROL JOINTS ON SLABS ON GRADE SHALL BE LOCATED AT 12'-6" MAXIMUM SPACING AND SHALL CREATE SECTIONS OF SLAB WITH A MAXIMUM ASPECT RATIO OF 1.5 : 1. CONTROL JOINTS SHALL BE SAWS AND SHALL BE A MINIMUM OF 1/4" OF THE SLAB THICKNESS DEEP. THE CONTROL JOINT SHALL BE SAWS AS SOON AS THE SAW BLADE CAN CUT THE CONCRETE WITHOUT DISPLACING THE AGGREGATE. CUT EVERY OTHER MESH WIRE AT THE CONTROL JOINT PRIOR TO PLACING THE CONCRETE.
WOOD
 21. STORE ALL MATERIALS IN SUCH A MANNER AS TO ENSURE PROPER VENTILATION AND DRAINAGE, AND TO PROTECT AGAINST DAMAGE AND WEATHER.
 22. ALL ROUGH CARPENTRY SHALL PRODUCE JOINTS TRUE TIGHT AND WELL NAILED, WITH ALL MEMBERS ASSEMBLED IN ACCORDANCE WITH THE DRAWINGS AND WITH ALL PERTINENT CODES AND REGULATIONS.
 23. USE TREATED LUMBER FOR ALL WOOD BUCKS, NAILING GROUNDS, PLATES, ETC., IN CONTACT WITH CONCRETE, MASONRY OR SLOPED MEMBERS WITH THE CROWN UP.
 24. SET ALL HORIZONTAL OR SLOPED MEMBERS WITH THE CROWN UP.
 25. DO NOT NOTCH, BORE OR CUT MEMBERS FOR PIPES, DUCTS, CONDUITS OR OTHER REASON, EXCEPT AS SHOWN ON THE DRAWINGS OR AS SPECIFICALLY APPROVED IN ADVANCED BY THE BUILDING DESIGNER.
 26. AIR INFILTRATION BARRIER TO BE TYVEK COMMERCIAL WRAP OR EQUAL COMPLYING WITH ASTM E 2357 WITH FLAME-SPREAD AND SMOKE DEVELOPED INDEXES OF LESS THAN 25 AND 450 AS TESTED IN ACCORDANCE WITH ASTM E 84 AND UV STABILIZED FOR 9 MONTH EXPOSURE. INCLUDE FLASHING AND SEALING OF ALL PENETRATIONS.
 27. FRAME ALL CORNERS AND INTERSECTIONS WITH THREE OR MORE STUDS AND ALL REQUIRING BEARING FOR WALL FINISH.
 28. PLACE ALL PLYWOOD AND OSB SHEATHING WITH FACE GRAIN PERPENDICULAR TO SUPPORTS, AND CONTINUOUSLY OVER AT LEAST TWO SUPPORTS. CENTER JOINTS ACCURATELY OVER SUPPORTS.
 29. PREFABRICATED FLOOR AND ROOF TRUSSES FURNISHED TO COMPLY WITH WISCONSIN COMMERCIAL BUILDING CODE REQUIREMENTS INCLUDING PREPARATION AND SEALING OF PLANS AND CALCULATIONS FOR SUBMITTAL AS COMPONENT PRIOR TO DELIVERY AND INSTALLATION.
 30. LVL'S (LAMINATED VENEER LUMBER) TO BE ENGINEERED WOOD PRODUCT WITH A MINIMUM Fb = 2,600 PSI AND MODULUS OF ELASTICITY = 1,900,000 PSI (GRADE 1.9E) USE ONLY COMMON WIRE NAILS OR SPIKES OF THE DIMENSION SHOWN ON THE NAILING SCHEDULE.
 31. FOR CONDITIONS NOT COVERED IN THE NAILING SCHEDULE, PROVIDE PENETRATION INTO THE PIECE RECEIVING THE POINT OF NOT LESS THAN 1/2 THE LENGTH OF THE NAIL OR SPIKE (NOTE: 16d NAILS MAY BE USED TO CONNECT PIECES OF 2" NOMINAL THICKNESS).
 32. FRAMING LUMBER TO BE SPUCE-PINE-FIR (SPF) SPECIES, #2 GRADE WHEN VISUALLY-GRADED ACCORDING TO ASTM 1990-16.
 33. PLYWOOD TO BE APA GRADED COMPLETE WITH MARKINGS IDENTIFYING THICKNESS AND ALLOWABLE SPANS. ORIENTED STRAND BOARD TO COMPLY WITH APA GRADING REQUIREMENTS AND MUST BE MARKED IDENTIFYING THICKNESS, ALLOWABLE SPANS AND EXPOSURE.



NAILING SCHEDULE:
 BLOCKING TO JOIST BLOCKING TO JOIST TWO, 10d TDRNAILED, EACH SIDE TWO, 8d TDRNAILED
 STUDS ENNAILED TO PLATE STUDS ENNAILED TO PLATE STUDS TOENNAILED TO PLATE STUDS NAILED TOGETHER TWO, 16d TWO, 16d, EACH SIDE TWO, 16d @ 12" ON CENTER, STAGGERED
 PLATES: UPPER TO LOWER 16d @ 12" ON CENTER, STAGGERED AT SPICES TWO, 16d FACE NAILED PLATE LAP AT CORNERS TWO, 16d FACE NAILED
 JOISTS & RAFTERS: TO SUPPORT FOUR, 16d NAILED TO LAP TWO, 8d TDRNAILED, EACH SIDE TWO, 16d FACE NAILED
 ROOF SHEATHING TO SUPPORTS 8d @ 12" ON CENTER, AT PERIMETER 8d @ 16" ON CENTER AT FIELD 8d @ 6" ON CENTER, AT PERIMETER 8d @ 12" ON CENTER AT FIELD
 WALL SHEATHING TO SUPPORTS 8d @ 12" ON CENTER, AT PERIMETER 7" SPACING OR FASTENERS @ PERIMETER 12" SPACING @ FIELD

DRAWN: JAW
 CHECKED: []
 DATE: MARCH 16, 2022
 SHEET: AS NOTED
A6

JIM WEBB, PE
 Engineering & Construction, LLC
 1224 King Street
 La Crosse, WI 54601
 (608) 780-4672

NEW BUILDING FOR:
 KRATT LUMBER
 1714 S. 16TH STREET
 LA CROSSE, WISCONSIN

MAIN BUILDING: EXTERIOR ELEVATIONS AND STRUCTURAL NOTES

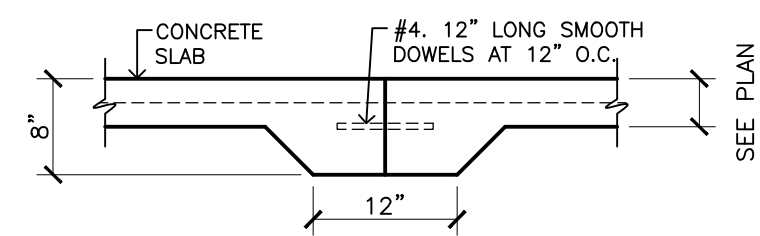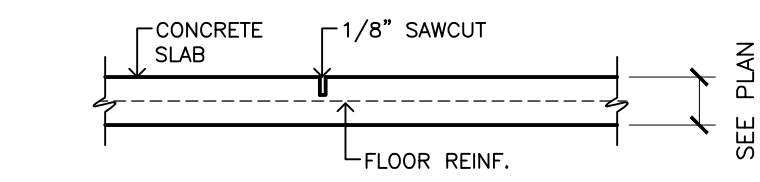


PROVIDE CONSTRUCTION OR CONTROL JOINTS AS SHOWN ON PLAN (15'-0" O.C./E.W. MAX.)
2 FLOOR JOINT
3/4" = 1'-0"

STRUCTURAL SCHEDULE		
MARK	DESCRIPTION	REINFORCING/REMARKS
GB-1	16" X 24" GRADE BEAM	5 EA. #6'S (3 AT BOTTOM AND 2 AT TOP) AND #3 TIES AT 18" O.C.
CF-1	12" X 36" X 36" COL FTG	4 EA. #6'S (9" O.C.) EACH WAY, BOTTOM ONLY

NOTE: TOP OF WALL = 100'-0" U.N.O.

FOUNDATION NOTE
BUILDING FOUNDATION HAS BEEN DESIGNED AS SHALLOW FROST PROTECTED FOUNDATION AS PER SECTION 20.6 OF ACI 318 AND SECTION 1809.5 OF ASCE 3201.

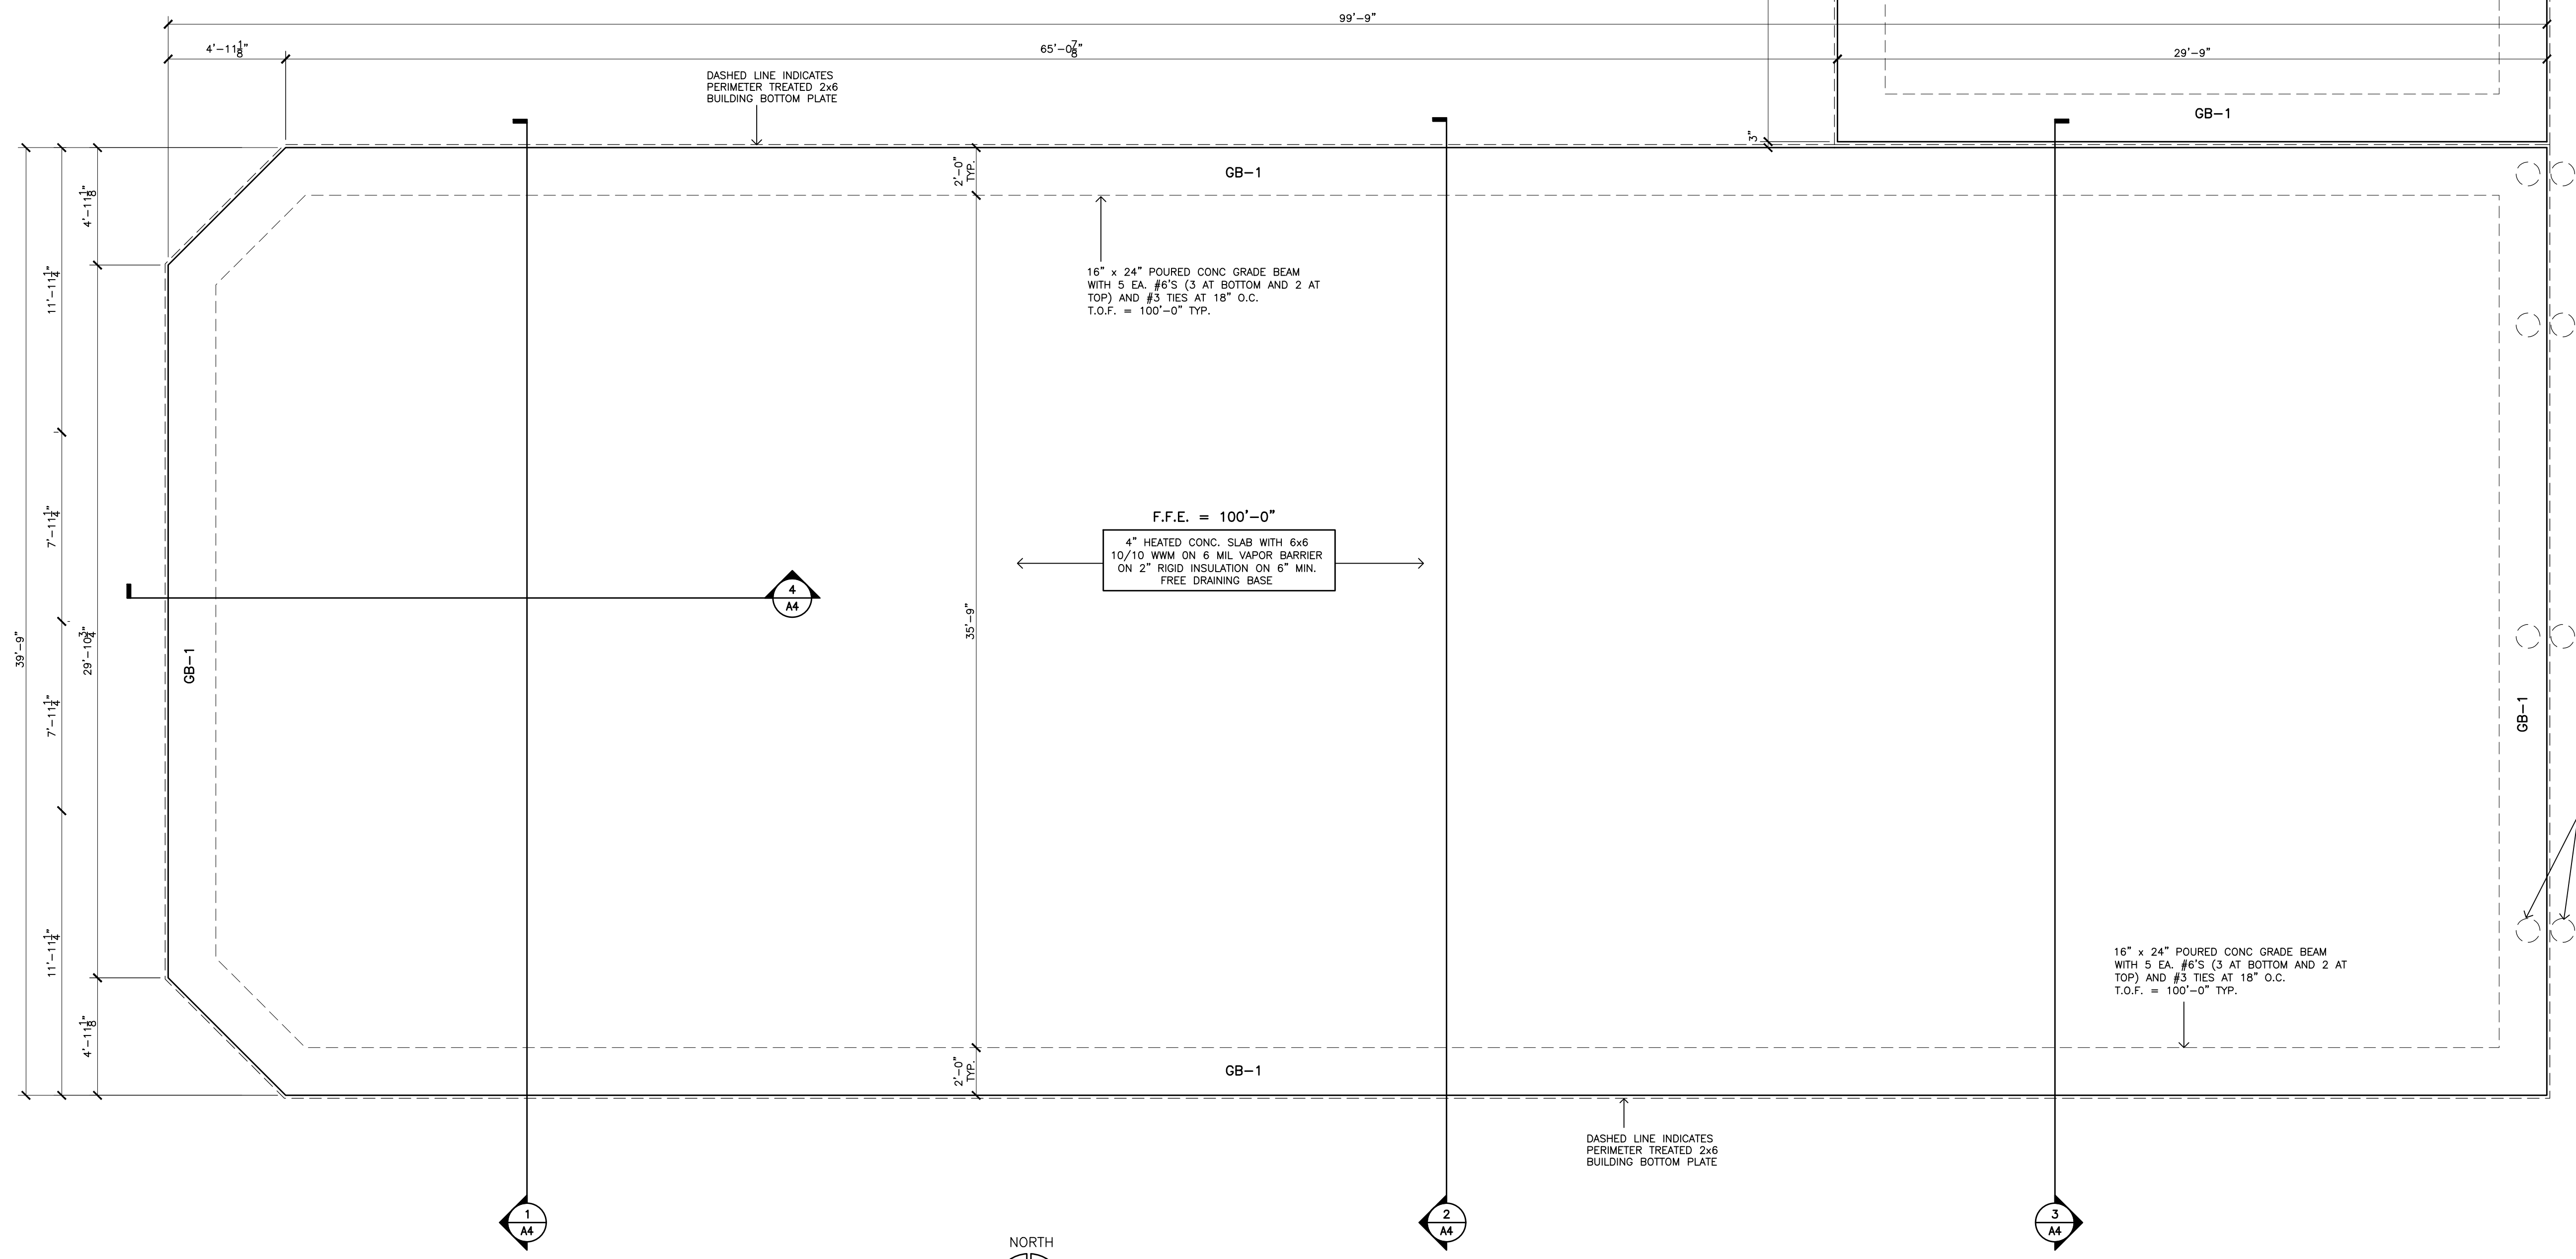


1 PROPOSED FIRST FLOOR PLAN
1/4" = 1'-0"





DRAWN JAW	CHECKED	DATE MARCH 16, 2022	SHEET AS NOTED SHEET	S1
JIM WEBB, PE Engineering & Construction, LLC		1224 King Street La Crosse, WI 54601 (608) 780-4672		
NEW BUILDING FOR: KRATT LUMBER 1714 S. 16TH STREET LA CROSSE, WISCONSIN		MAIN BUILDING: FOUNDATION PLAN AND DETAILS		

STRUCTURAL SCHEDULE		
MARK	DESCRIPTION	REINFORCING/REMARKS
L-1	(2) 2x10'S	DOOR/WINDOW LINTEL
L-2	(2) 2x6'S	DOOR LINTEL
L-3	(2) 1.75 x 14 LVL'S	OH DOOR LINTEL
L-4	(3) 1.75 x 5.5 LVL'S	BALCONY SUPPORT BEAM
L-5	(2) 1.75 x 11.25 LVL'S	HIP ROOF SUPPORT BEAM
SP-1	6 X 6 WD. STUB COLUMN	ROOF SUPPORT
PR-1	2x4 #2 SPF PURLIN (FLAT)	SPAN UP TO (5) BAYS. SECURE TO TRUSSES WITH (2) 16d THREADED HARDENED STEEL NAILS AT EA. PURLIN - SEE DETAIL.
FC-1	FRAMING COLUMN	ROOF SUPPORT

ATTIC ACCESS PANEL NOTE:
 ATTIC ACCESS PANELS TO BE NOT LESS THAN 20" BY 30" LOCATE SUCH THAT A HEADROOM OF NOT LESS THAN 30" SHALL BE PROVIDED IN THE ATTIC SPACE AT OR ABOVE THE ACCESS OPENING. A MINIMUM OF 30" CLEAR HEADROOM REQUIRED AT OR ABOVE THE ACCESS OPENING.

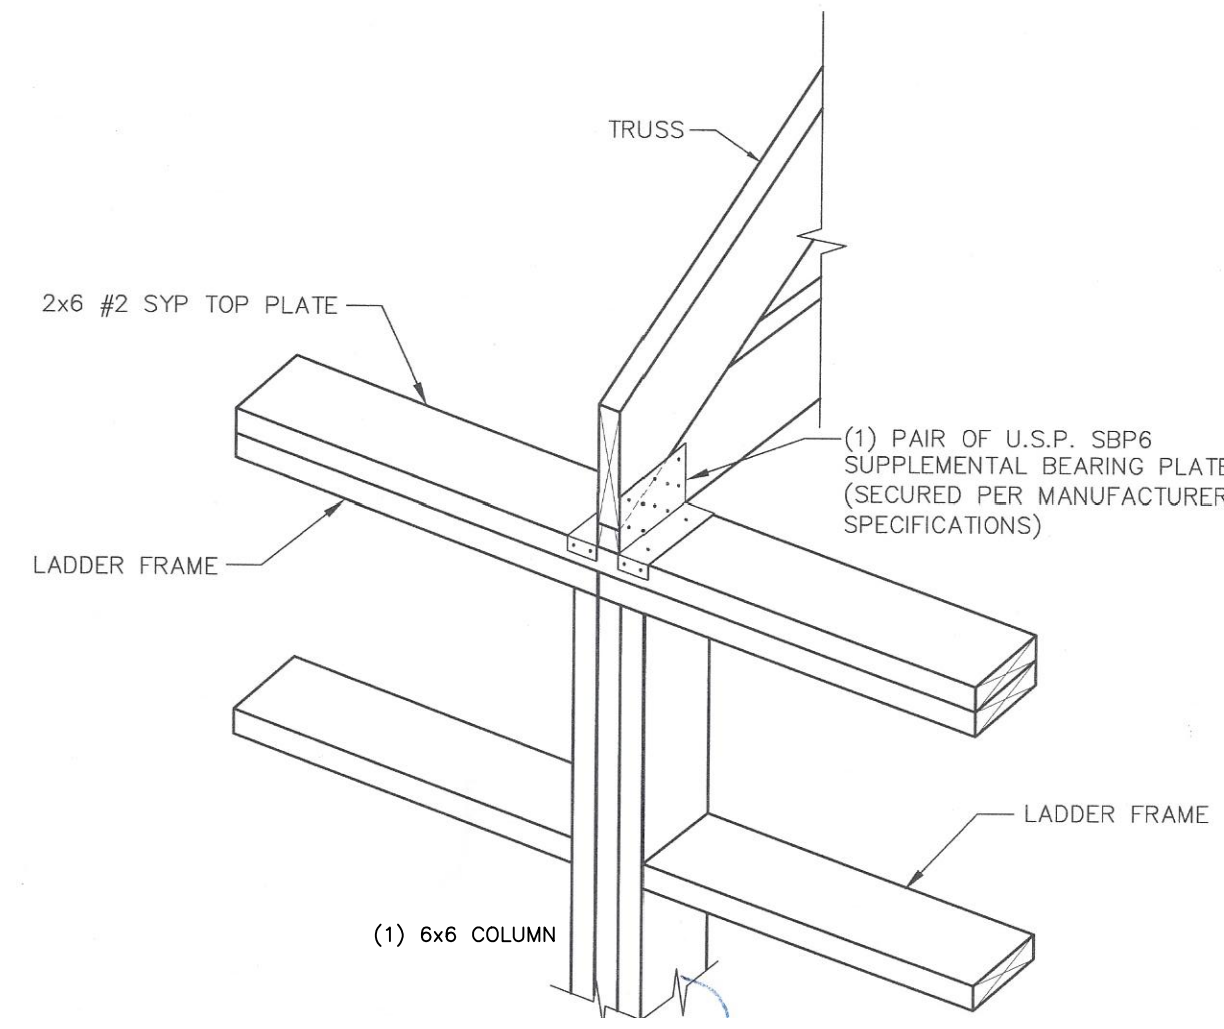

3 TRUSS INSTALLATION

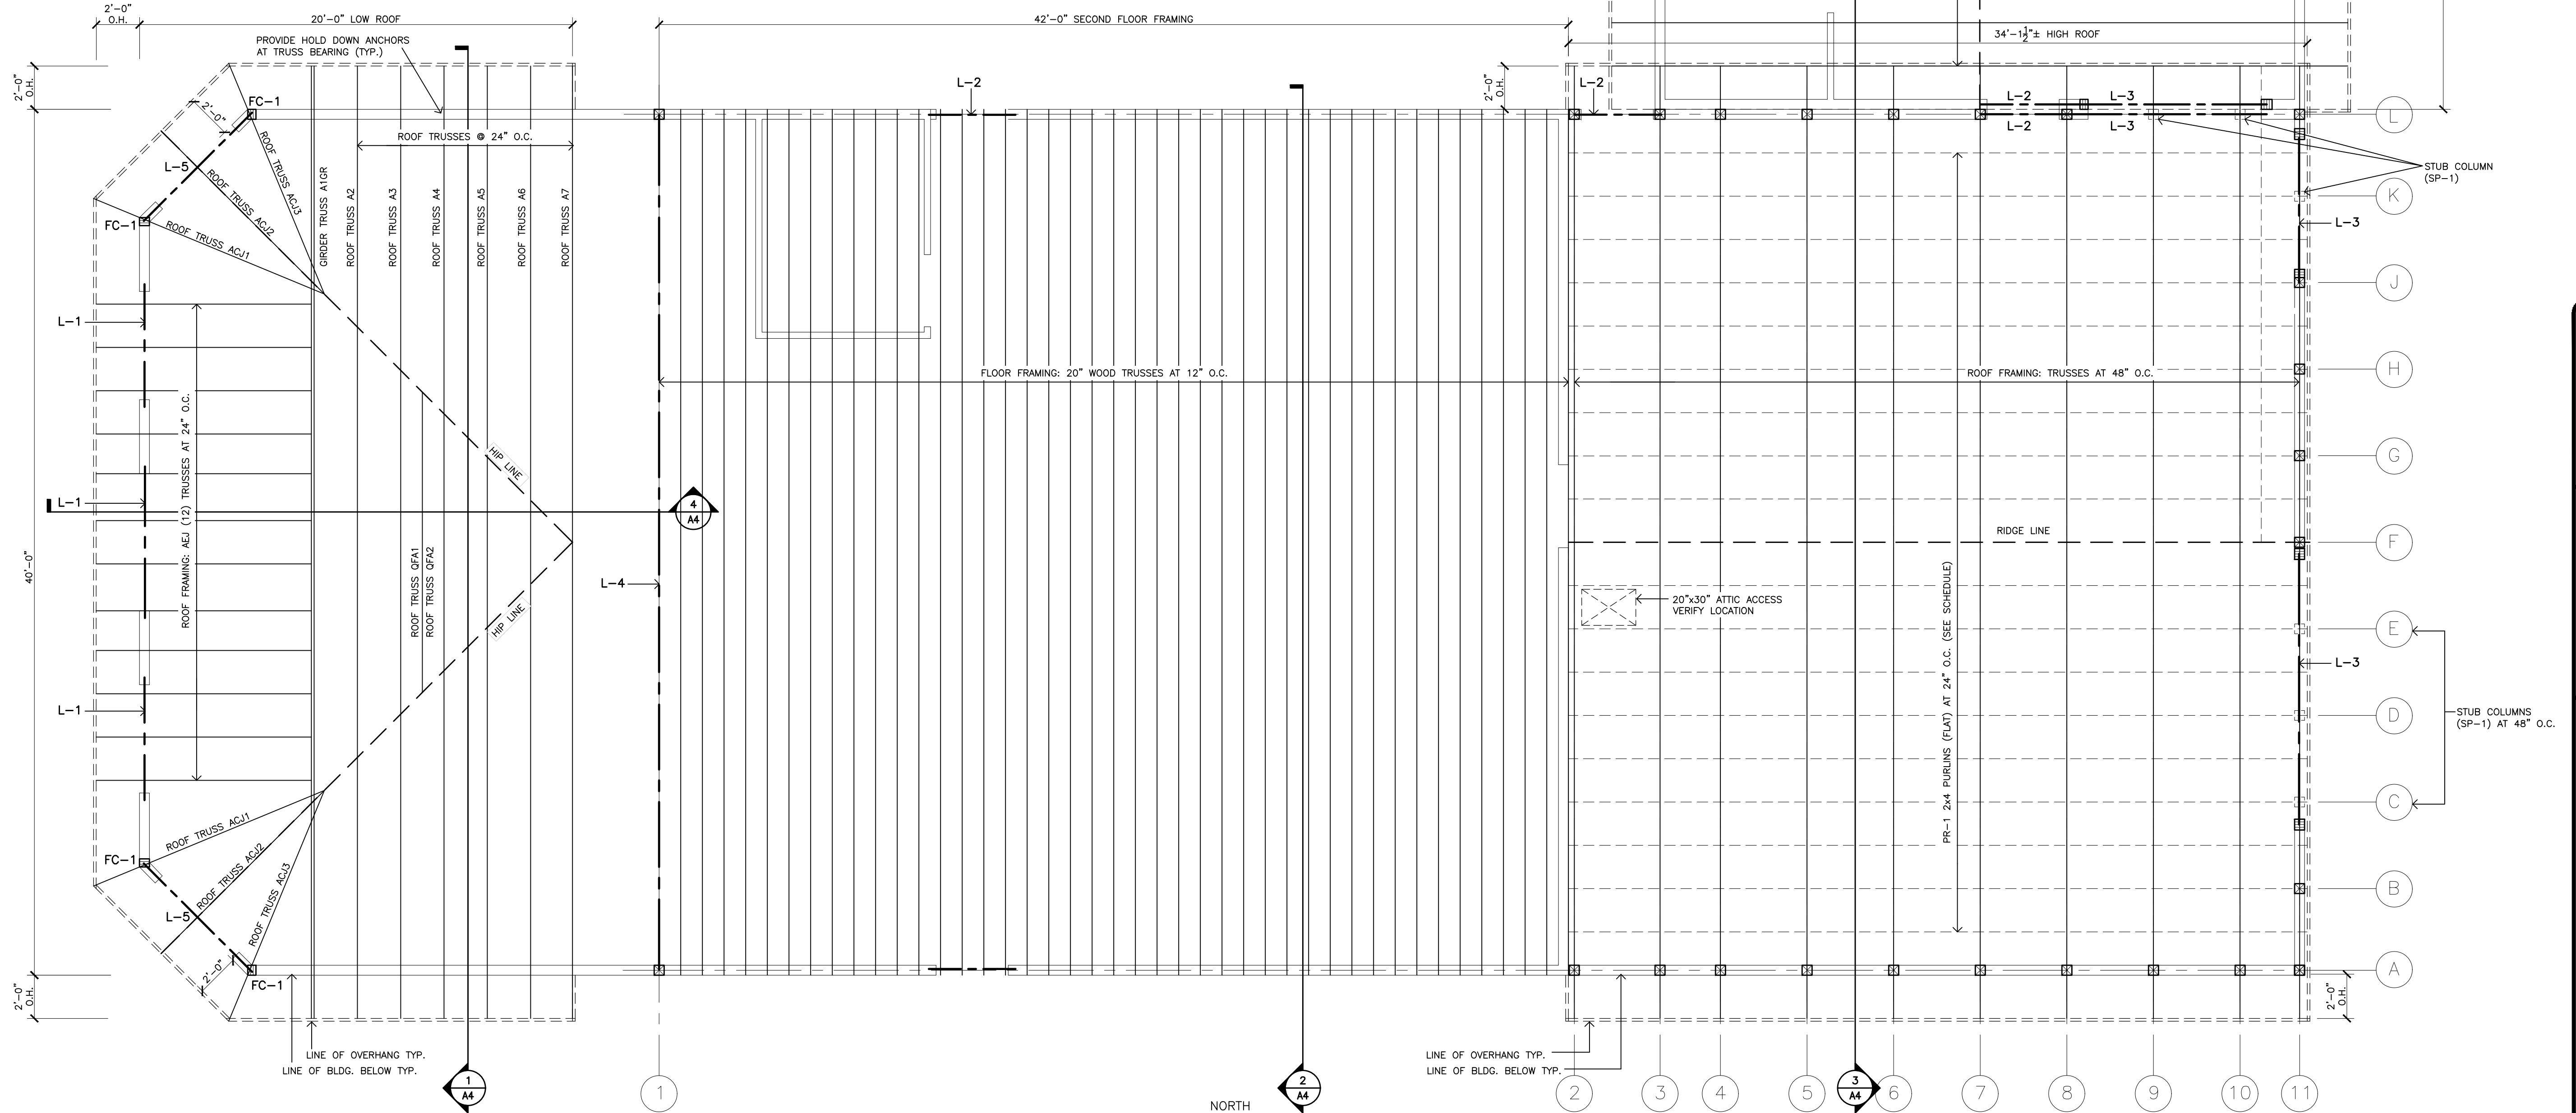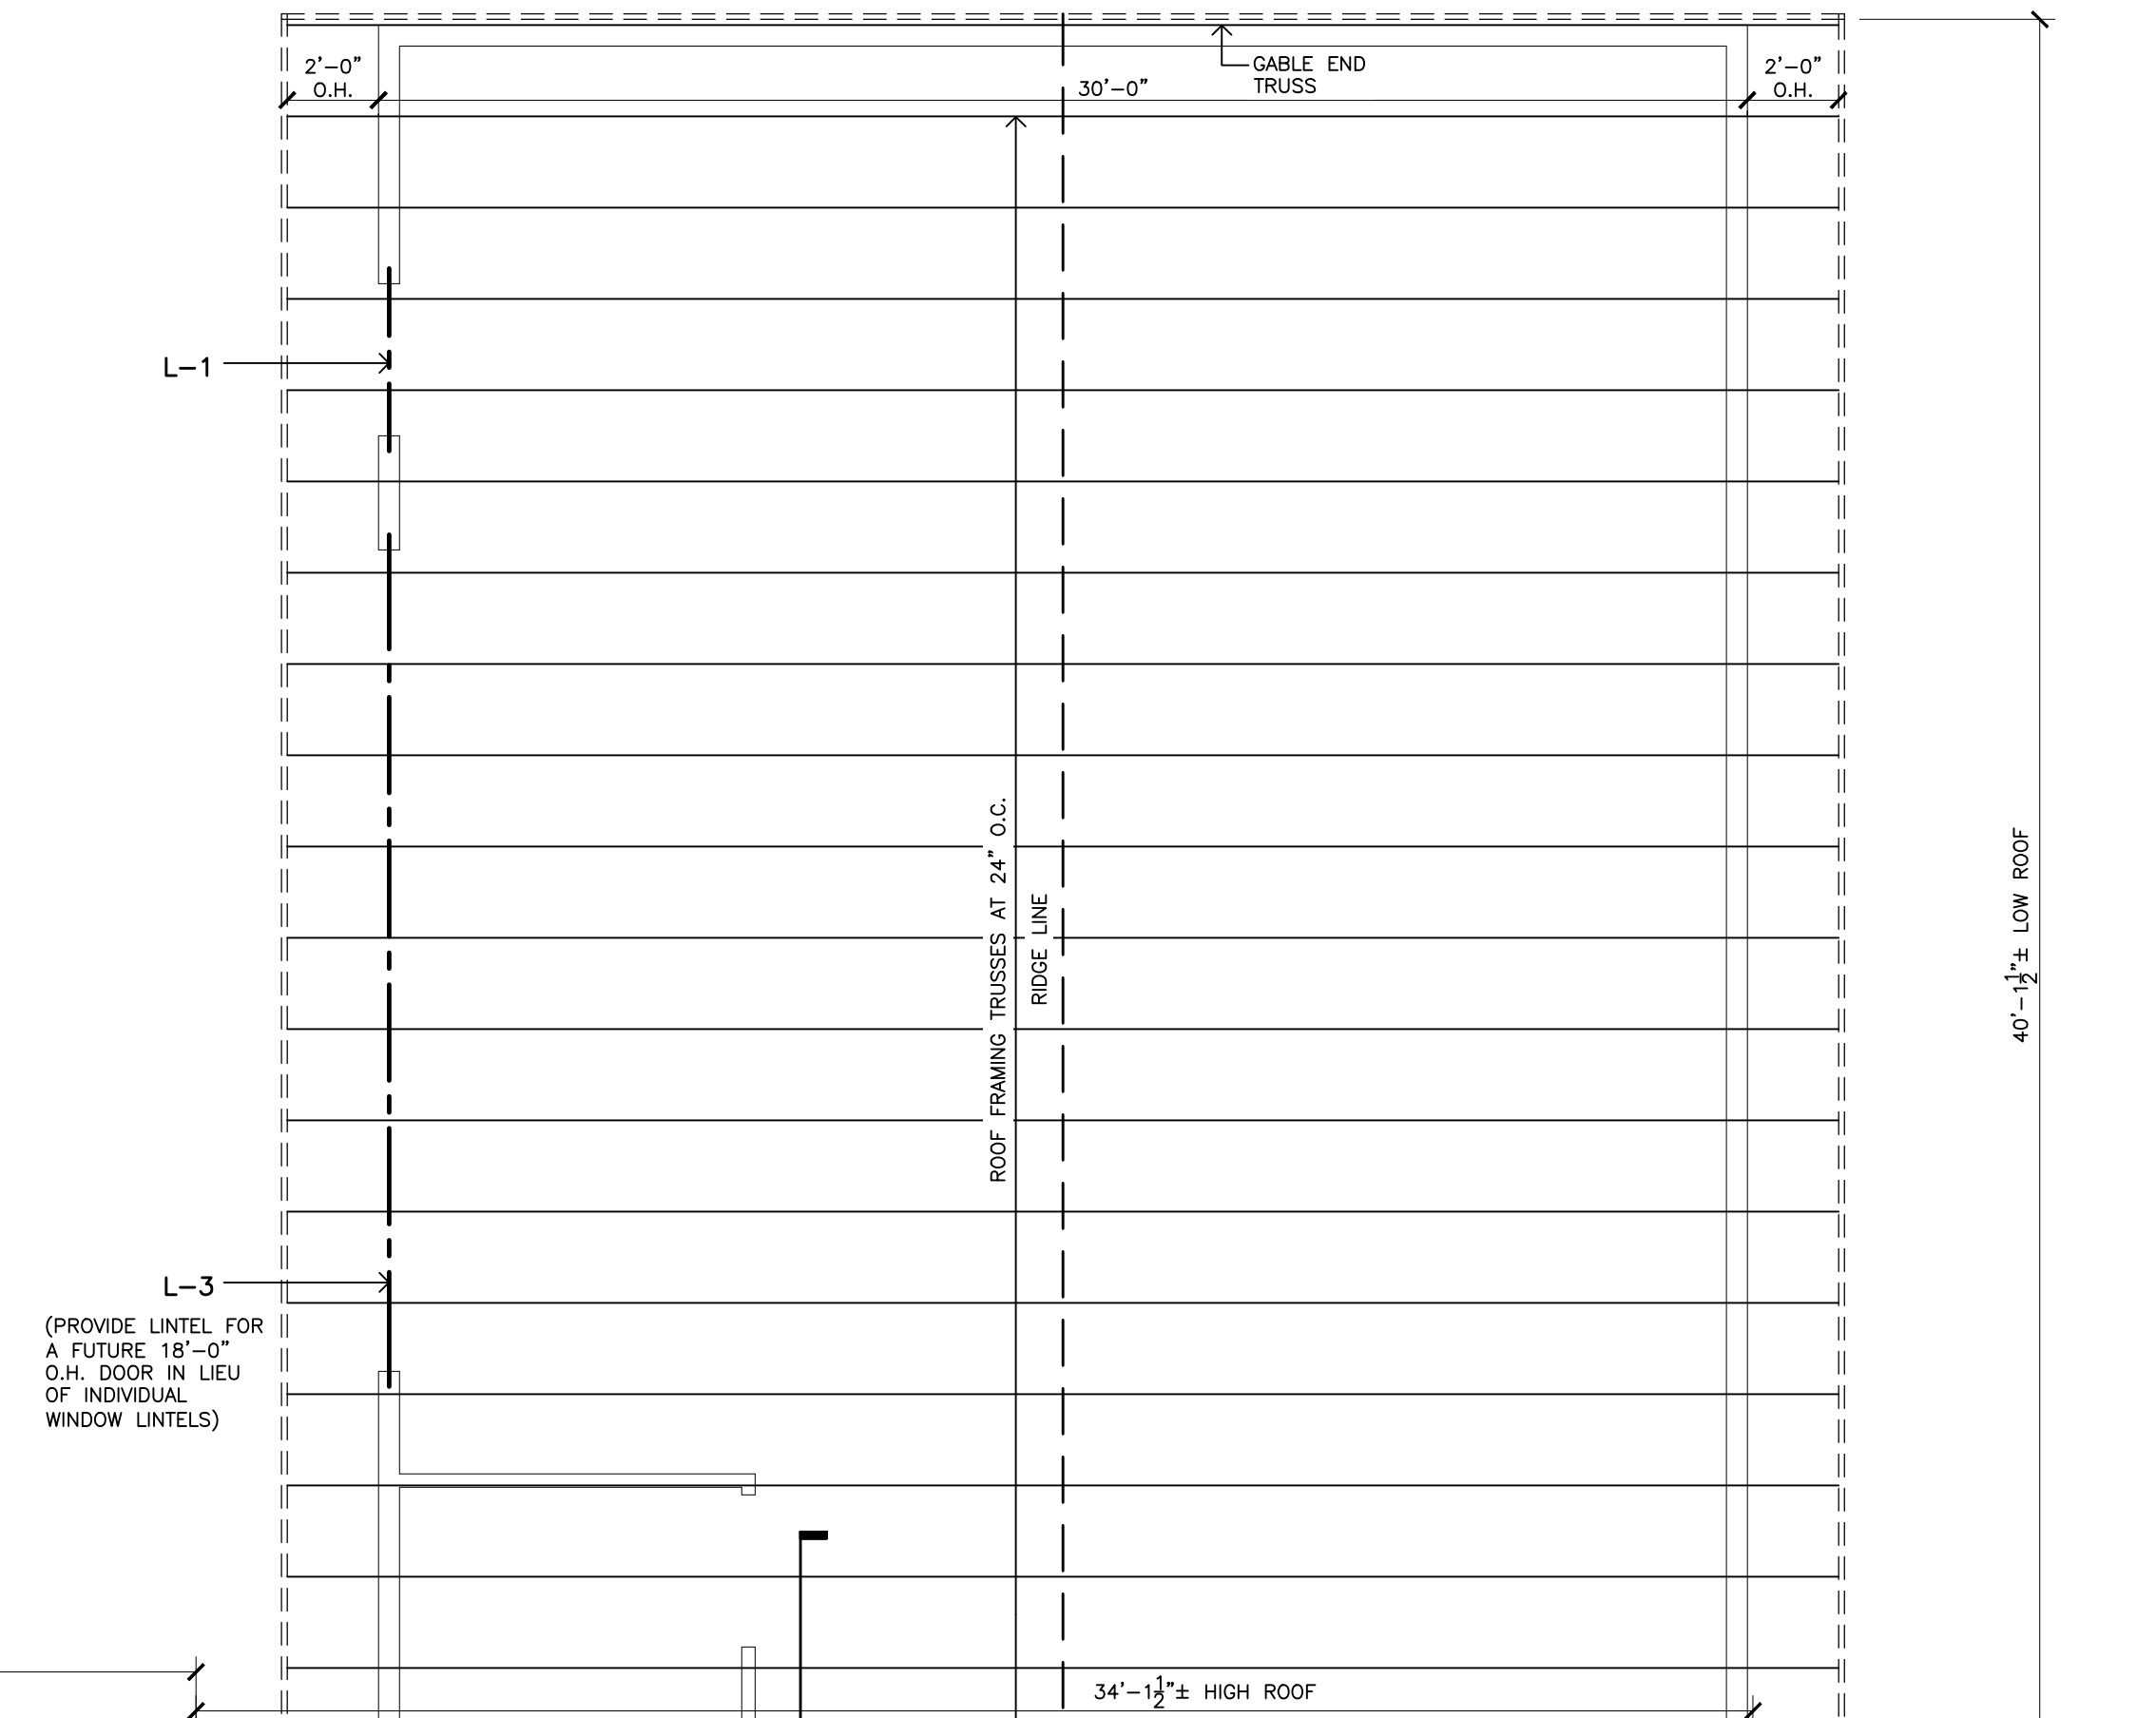


1 FIRST FLOOR ROOF AND FLOOR FRAMING PLAN
 1/4" = 1'-0"



JIM WEBB, PE <i>Engineering & Construction, LLC</i> 1224 King Street La Crosse, WI 54601 (608) 780-4672	DRAWN JAW
	CHECKED
	DATE MARCH 15, 2022
S2	AS NOTED AS NOTED AS NOTED
	SHEET
	SHEET

NEW BUILDING FOR: KRATT LUMBER 1714 S. 16TH STREET LA CROSSE, WISCONSIN	MAIN BUILDING: FLOOR FRAMING PLAN
---	-----------------------------------

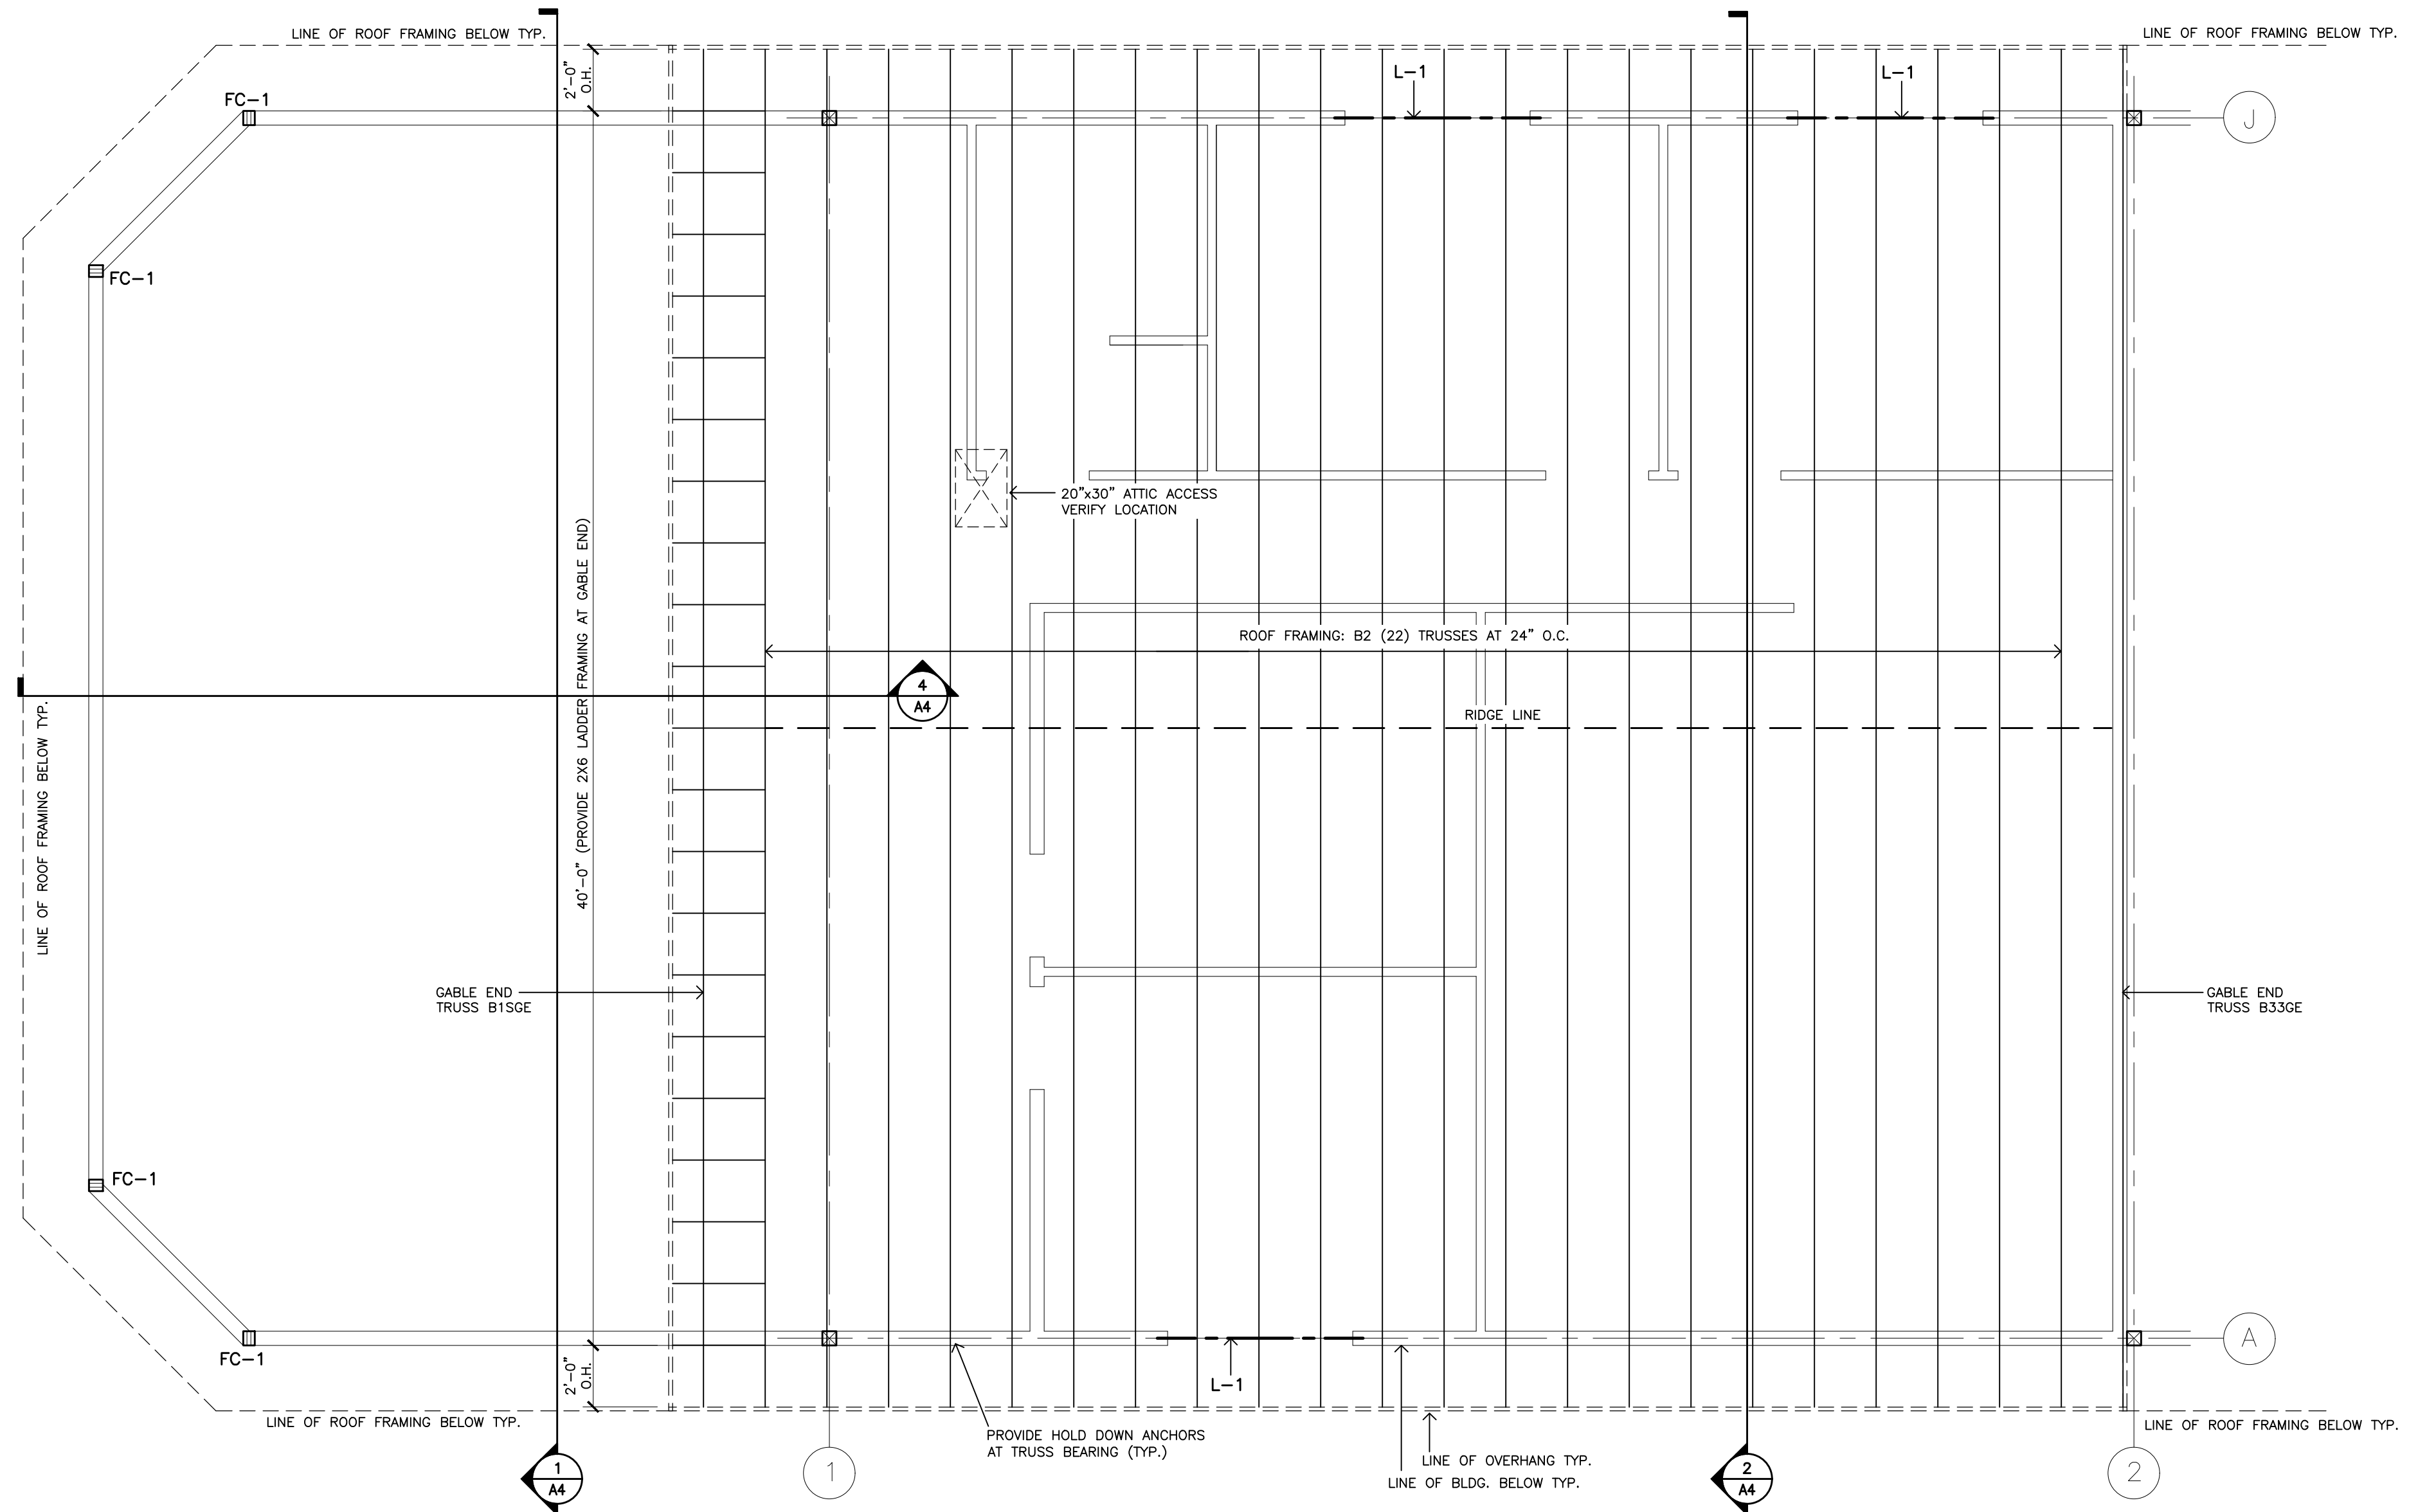

2 SECOND FLOOR ROOF FRAMING PLAN

1/4" = 1'-0"



STRUCTURAL SCHEDULE		
MARK	DESCRIPTION	REINFORCING/REMARKS
L-1	(2) 2x10'S	DOOR/WINDOW LINTEL
FC-1	FRAMING COLUMN	ROOF SUPPORT

ATTIC ACCESS PANEL NOTE:
 ATTIC ACCESS PANELS TO BE NOT LESS THAN 20" BY 30".
 LOCATE SUCH THAT A HEADROOM OF NOT LESS THAN 30"
 SHALL BE PROVIDED IN THE ATTIC SPACE AT OR ABOVE
 THE ACCESS OPENING. A MINIMUM OF 30" CLEAR
 HEADROOM REQUIRED AT OR ABOVE THE ACCESS OPENING

DRAWN JAW	CHECKED
DATE MARCH 16, 2022	SHEET AS NOTED
S3	

JIM WEBB, PE
Engineering & Construction, LLC
 1224 King Street
 La Crosse, WI 54601
 (608) 780-4672

NEW BUILDING FOR:
 KRATT LUMBER
 1714 S. 16TH STREET
 LA CROSSE, WISCONSIN

MAIN BUILDING: ROOF FRAMING PLAN