

CONSTRUCTION NOTE:
BURY CABLE AT A MINIMUM OF 36" DEPTH
UNLESS OTHERWISE NOTED ON PRINTS.

CONSTRUCTION NOTE:
CHARTER COMMUNICATIONS WILL PLACE
PROPOSED CABLES IN CORRIDOR AS CLOSE TO
THE BACK OF RIGHT-OF-WAY AS POSSIBLE,
PENDING LOCATES.

LEGEND

TB : TREE BORE(DIRECTIONAL BORE)
RB : ROAD BORE (DIRECTIONAL BORE)
T : TRENCH
HD : HAND DIG
P : PLOW

**CHARTER COMMUNICATIONS PROPOSES
TO BURY FIBER COMMUNICATION CABLE
IN A 2" CONDUIT**

-- == FIBER CABLE

== **POTHOLE
UTILITIES**

CONSTRUCTION NOTE:
POTHOLE WHERE
NECESSARY AND ADJUST
DEPTH ACCORDINGLY

THE UTILITIES SHOWN ON THIS PLAN ARE
INDICATED IN ACCORDANCE WITH AVAILABLE
RECORDS. THE CONTRACTOR SHALL BE
RESPONSIBLE FOR OBTAINING EXACT
LOCATIONS AND ELEVATIONS OF ALL UTILITIES
FROM THE OWNERS OF THE RESPECTIVE
UTILITIES AND FROM FIELD VERIFICATION.

CONTACT THE STREET DEPARTMENT FOR
ANY CONCRETE OR ASPHALT REMOVAL
1-608-789-7340 (TROY SCHMUTZER)

(920)465-8018
GREEN BAY, BROWNSVILLE,
NEW BERLIN & MINNEAPOLIS

LEGEND

	JOINT POLE		ANCHOR		MANHOLE		GROUND
	NEW JOINT POLE		NEW ANCHOR		EXISTING FIBER COIL		NEW GROUND
	POWER POLE		JOINT ANCHOR		NEW FIBER COIL		PROPERTY LINE
	NEW POWER POLE		NEW JOINT ANCHOR		EXISTING HAND HOLE		ROADWAY CENTERLINE
	TELEPHONE POLE		FOREIGN ANCHOR		NEW HAND HOLE		FIBER WARNING SIGN
	NEW TELEPHONE POLE		DOWNGUY		SHRUBS		TRAFFIC LIGHT
	EXISTING PEDESTAL		NEW DOWNGUY		DECIDUOUS TREE		HYDRANT
	NEW PEDESTAL		UTILITY VALVE				SIGNS
							STREET LIGHT
							CONIFEROUS TREE


LINETYPES

	PROPOSED FIBER		PROPOSED STRAND
	GAS		WATER
	ELECTRICAL		STORM
	SANITARY		CABLE TV
	TELEPHONE		TELEPHONE

PROJECT #3623854
PERMIT ID #3623854CITY

1228 12TH AVE S
ONALASKA, WI 54650

ADDRESS 1221 HAGAR ST		LOCATION LA CROSSE ,WI	
FIELD BY:	DATE:		
DRAFTED BY:	DATE:		
MP	10/25/2022		
DESIGNED BY:	DATE:		
ASBUILTS BY:	DATE:		

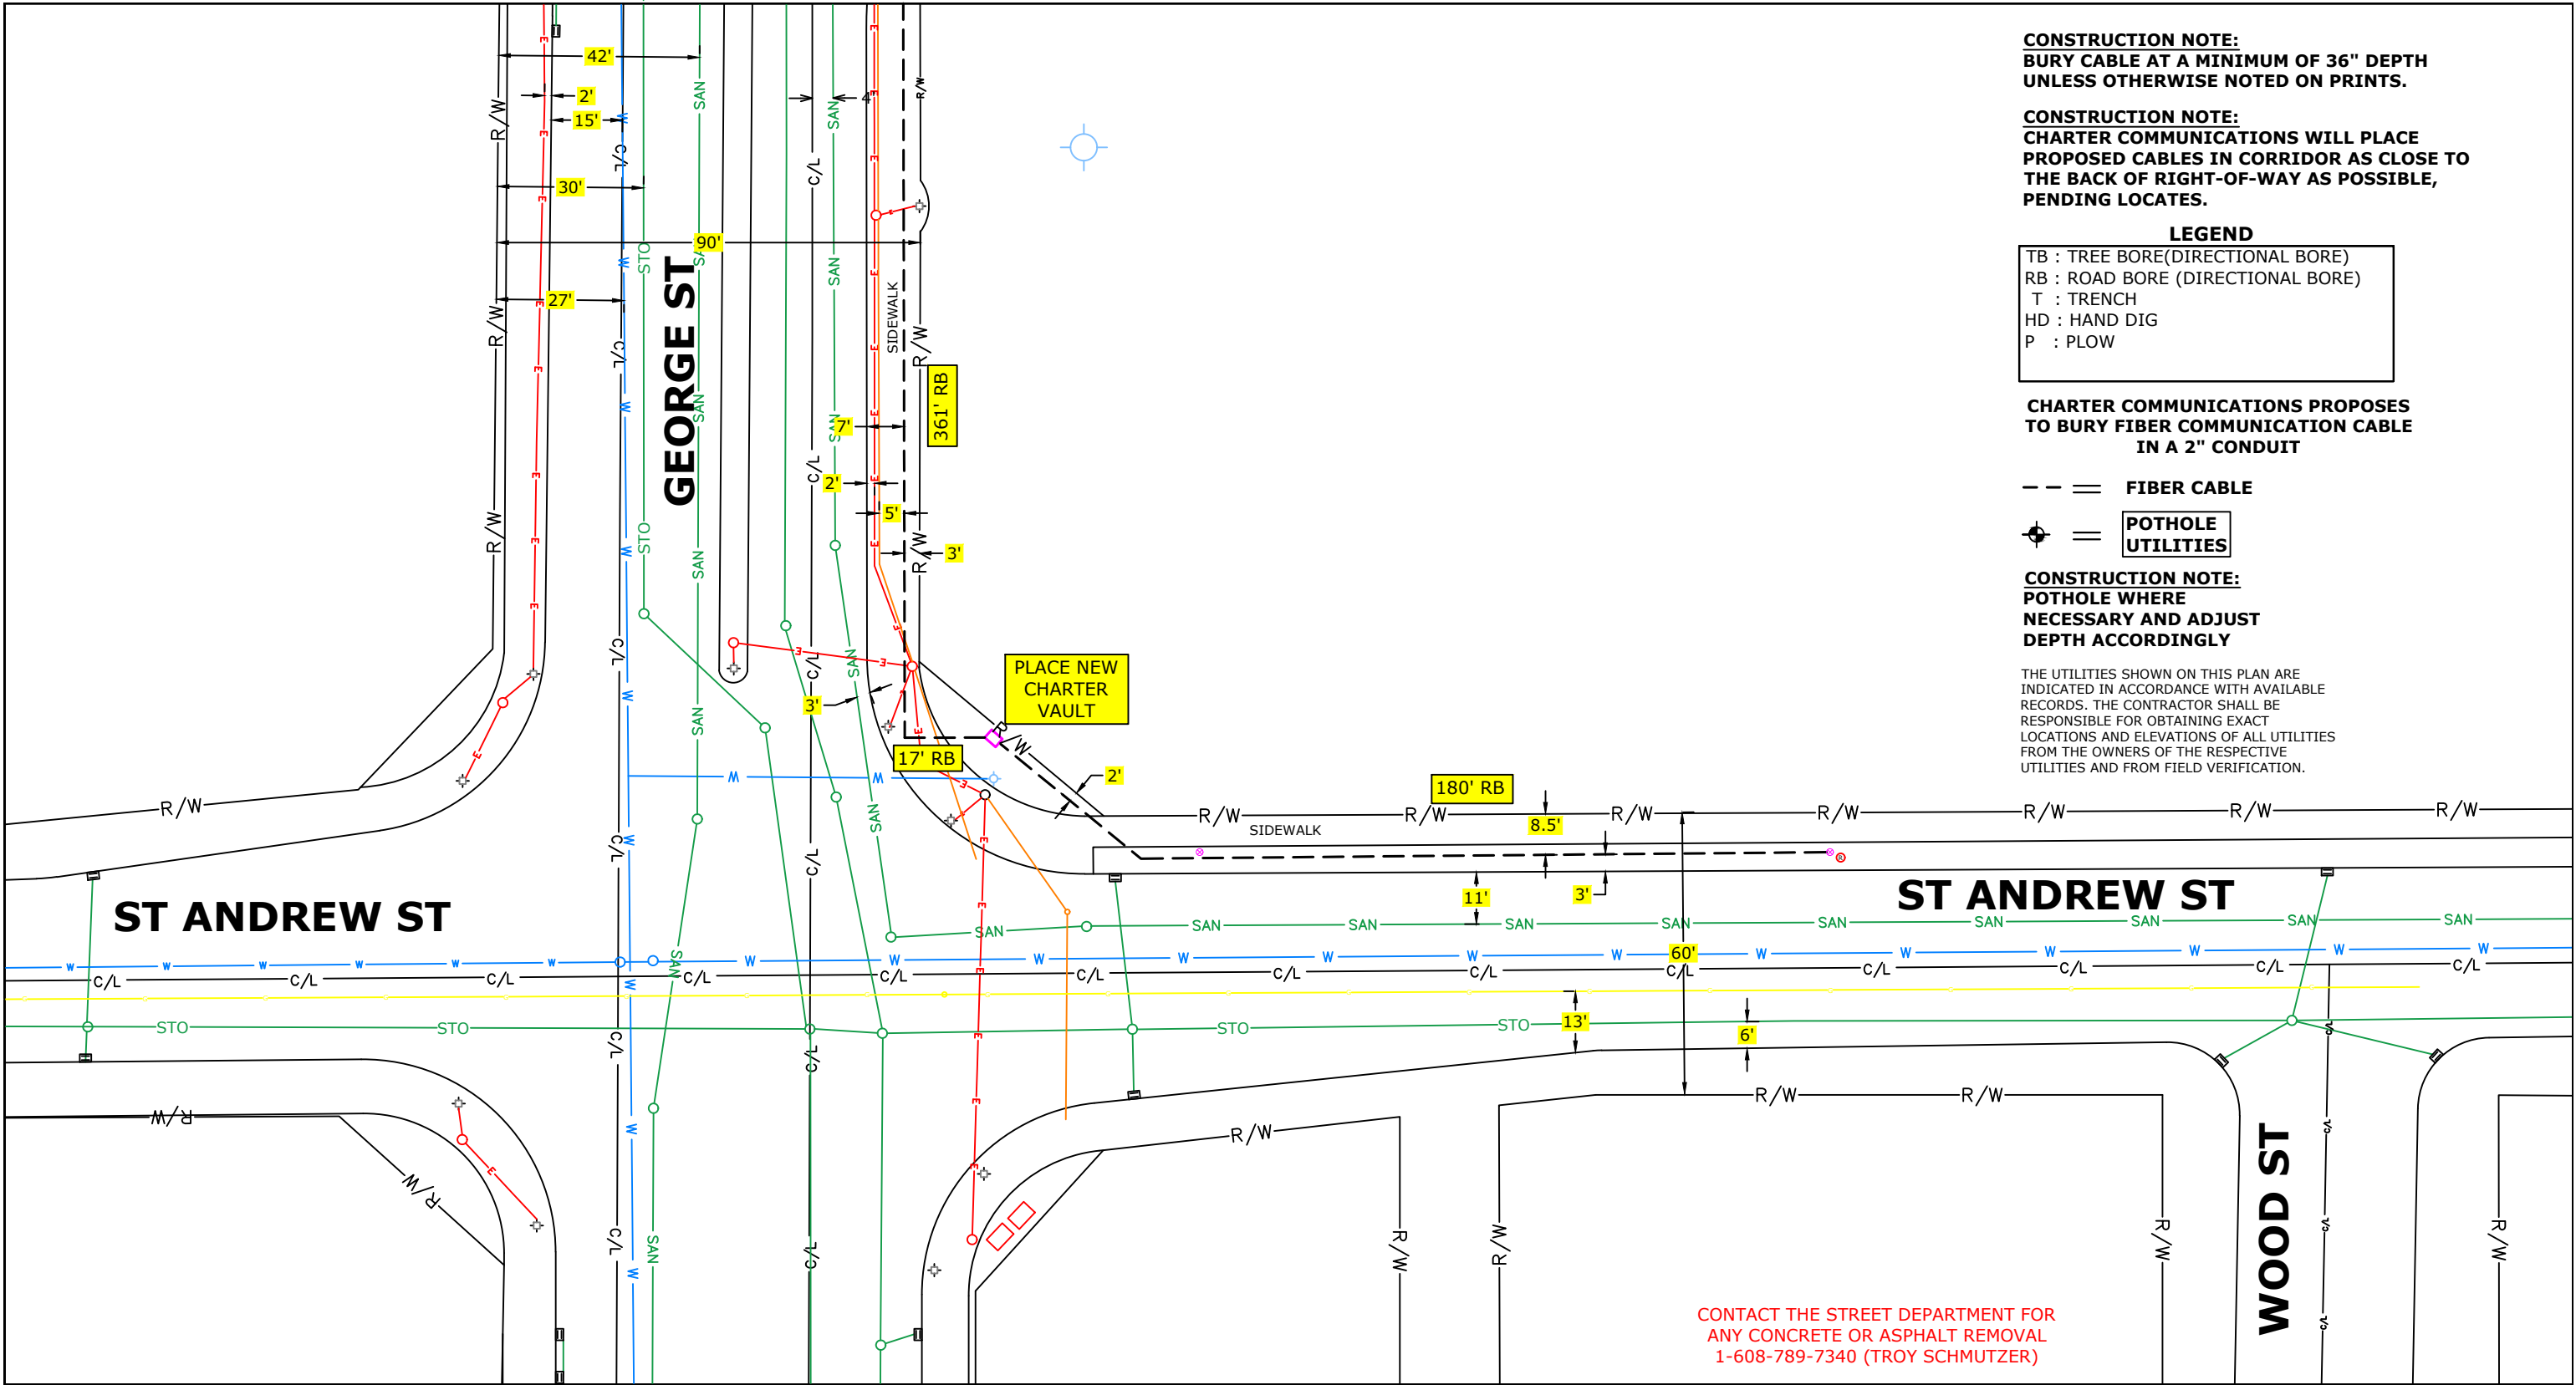

CONSTRUCTION NOTE:
BURY CABLE AT A MINIMUM OF 36" DEPTH
UNLESS OTHERWISE NOTED ON PRINTS.

CONSTRUCTION NOTE:
CHARTER COMMUNICATIONS WILL PLACE
PROPOSED CABLES IN CORRIDOR AS CLOSE TO
THE BACK OF RIGHT-OF-WAY AS POSSIBLE,
PENDING LOCATES.

- LEGEND**
- TB : TREE BORE(DIRECTIONAL BORE)
 - RB : ROAD BORE (DIRECTIONAL BORE)
 - T : TRENCH
 - HD : HAND DIG
 - P : PLOW

**CHARTER COMMUNICATIONS PROPOSES
TO BURY FIBER COMMUNICATION CABLE
IN A 2" CONDUIT**

- = **FIBER CABLE**
- ⊕ = **POTHOLE
UTILITIES**

CONSTRUCTION NOTE:
POTHOLE WHERE
NECESSARY AND ADJUST
DEPTH ACCORDINGLY

THE UTILITIES SHOWN ON THIS PLAN ARE
INDICATED IN ACCORDANCE WITH AVAILABLE
RECORDS. THE CONTRACTOR SHALL BE
RESPONSIBLE FOR OBTAINING EXACT
LOCATIONS AND ELEVATIONS OF ALL UTILITIES
FROM THE OWNERS OF THE RESPECTIVE
UTILITIES AND FROM FIELD VERIFICATION.

CONTACT THE STREET DEPARTMENT FOR
ANY CONCRETE OR ASPHALT REMOVAL
1-608-789-7340 (TROY SCHMUTZER)

(920)465-8018
GREEN BAY, BROWNVILLE,
NEW BERLIN & MINNEAPOLIS

LEGEND

⊕ JOINT POLE	ANCHOR	MANHOLE	GROUND
⊗ NEW JOINT POLE	NEW ANCHOR	EXISTING FIBER COIL	NEW GROUND
⊗ POWER POLE	JOINT ANCHOR	NEW FIBER COIL	PROPERTY LINE
⊗ NEW POWER POLE	NEW JOINT ANCHOR	EXISTING HAND HOLE	ROADWAY CENTERLINE
○ TELEPHONE POLE	FOREIGN ANCHOR	NEW HAND HOLE	⊕ FIBER WARNING SIGN
● NEW TELEPHONE POLE	DOWNGUY	SHRUBS	⊕ TRAFFIC LIGHT
⊗ EXISTING PEDESTAL	NEW DOWNGUY	DECIDUOUS TREE	⊕ HYDRANT
⊗ NEW PEDESTAL	UTILITY VALVE		⊕ SIGNS
			⊕ STREET LIGHT
			⊕ CONIFEROUS TREE

LINETYPES

PROPOSED FIBER	---
PROPOSED STRAND	---
GAS	---
WATER	---
ELECTRICAL	---
STORM	---
SANITARY	---
CABLE TV	---
TELEPHONE	---

PROJECT #3623854
PERMIT ID #3623854CITY

1228 12TH AVE S
ONALASKA, WI 54650

N

ADDRESS 1221 HAGAR ST		LOCATION LA CROSSE ,WI	
FIELD BY:	DATE:		1
DRAFTED BY:	DATE:		2
MP	10/25/2022		
DESIGNED BY:	DATE:		
ASBUILTS BY:	DATE:		