

**CONSTRUCTION NOTE:**  
BURY CABLE AT A MINIMUM OF 36" DEPTH  
UNLESS OTHERWISE NOTED ON PRINTS.

**CONSTRUCTION NOTE:**  
CHARTER COMMUNICATIONS WILL PLACE  
PROPOSED CABLES IN CORRIDOR AS CLOSE TO  
THE BACK OF RIGHT-OF-WAY AS POSSIBLE,  
PENDING LOCATES.

**LEGEND**

TB : TREE BORE(DIRECTIONAL BORE)  
RB : ROAD BORE (DIRECTIONAL BORE)  
T : TRENCH  
HD : HAND DIG  
P : PLOW


**CHARTER COMMUNICATIONS PROPOSES  
TO BURY FIBER COMMUNICATION CABLE  
IN A 2" CONDUIT**

-- = FIBER CABLE

⊕ = POT HOLE  
UTILITIES

**CONSTRUCTION NOTE:**  
POTHOLE WHERE  
NECESSARY AND ADJUST  
DEPTH ACCORDINGLY

THE UTILITIES SHOWN ON THIS PLAN ARE  
INDICATED IN ACCORDANCE WITH AVAILABLE  
RECORDS. THE CONTRACTOR SHALL BE  
RESPONSIBLE FOR OBTAINING EXACT  
LOCATIONS AND ELEVATIONS OF ALL UTILITIES  
FROM THE OWNERS OF THE RESPECTIVE  
UTILITIES AND FROM FIELD VERIFICATION.

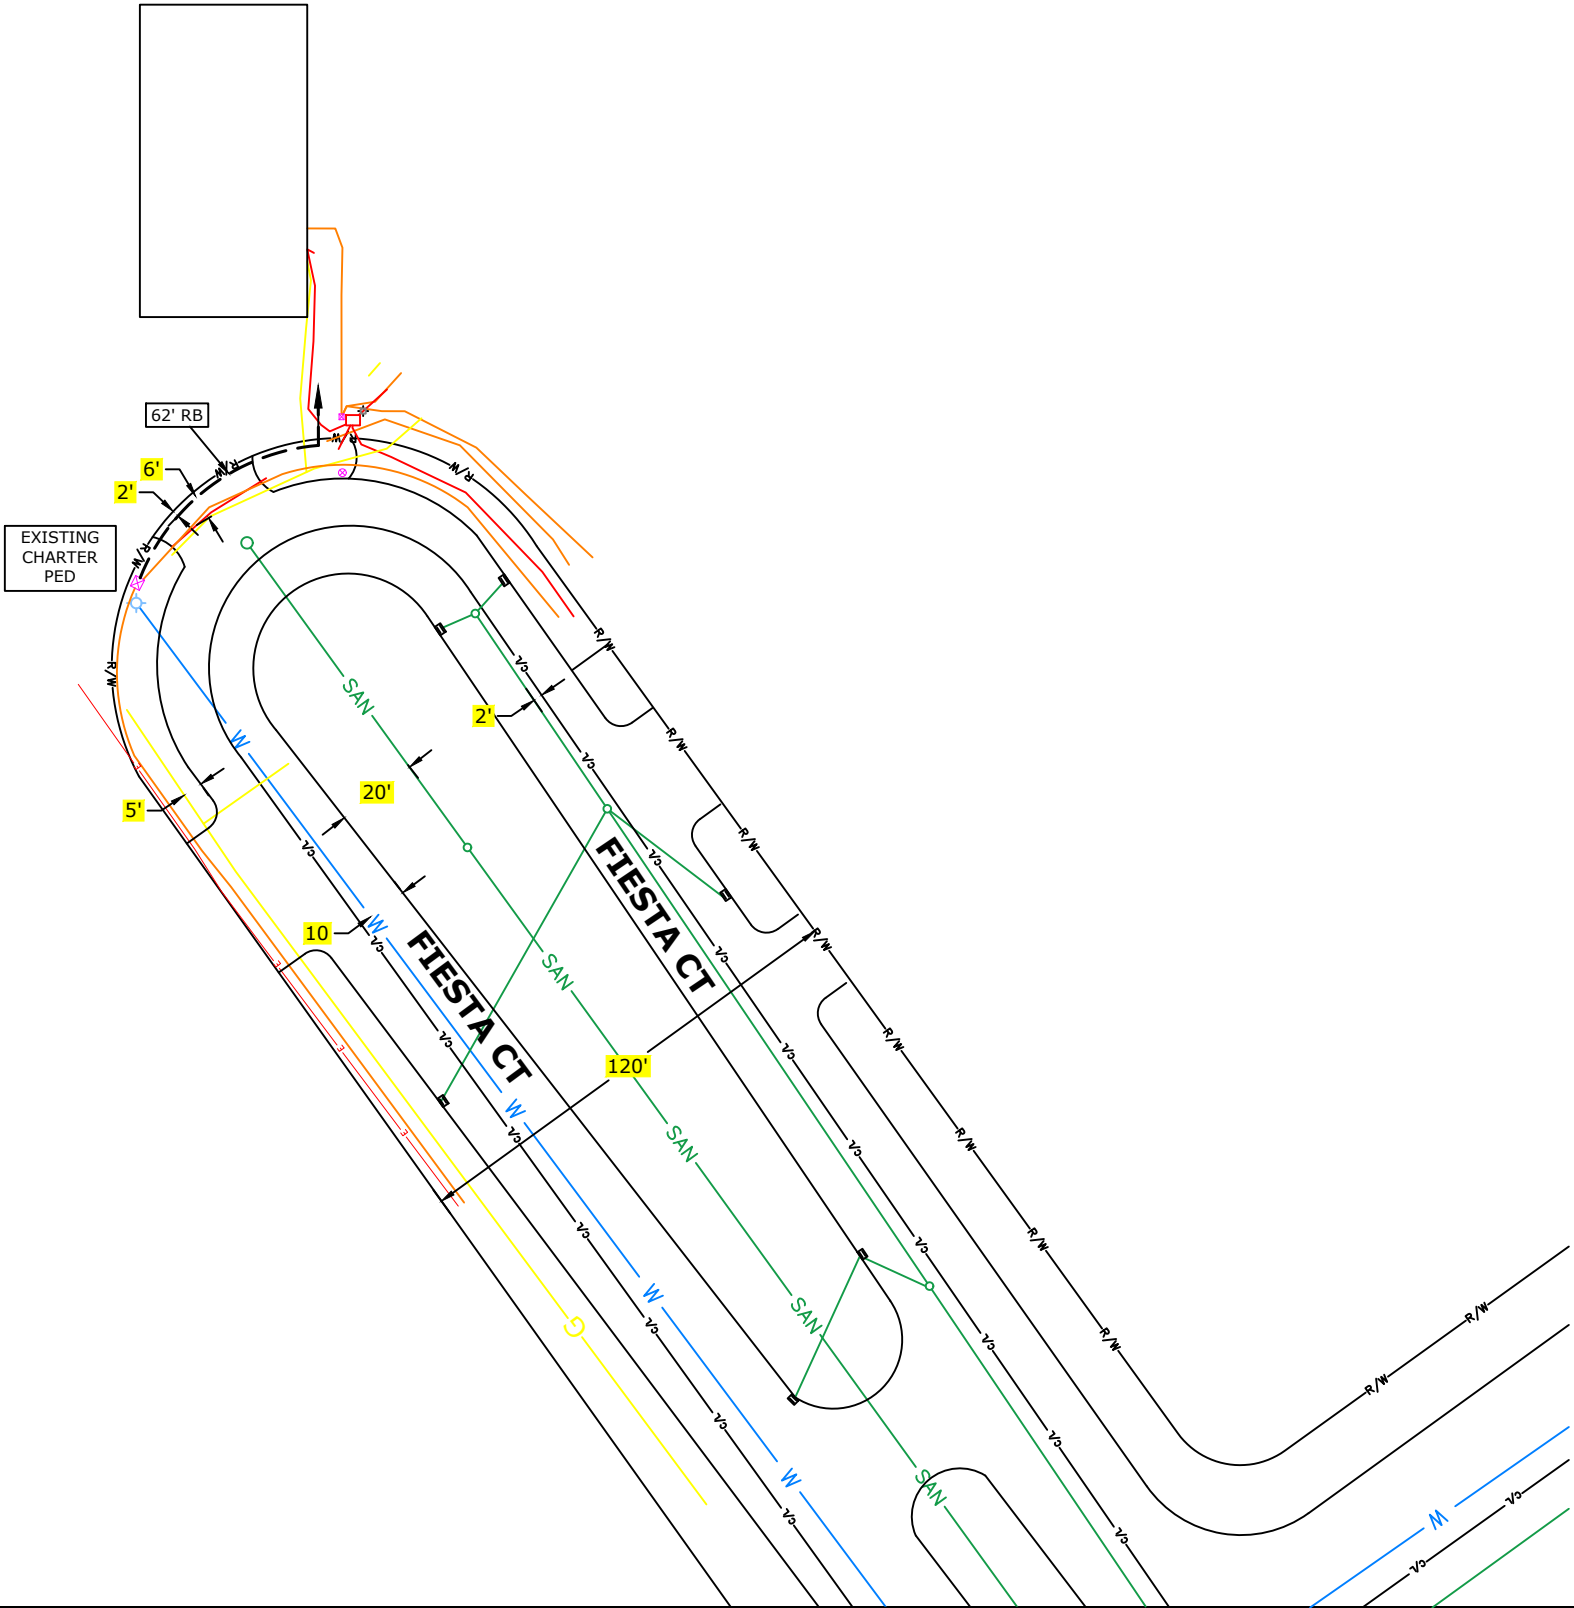

CONTACT THE STREET DEPARTMENT FOR  
ANY CONCRETE OR ASPHALT REMOVAL  
1-608-789-7340 (TROY SCHMUTZER)



(920)465-8018  
GREEN BAY, BROWNSVILLE,  
NEW BERLIN & MINNEAPOLIS

**LEGEND**

- |                      |                  |                     |
|----------------------|------------------|---------------------|
| ⊕ JOINT POLE         | ANCHOR           | MANHOLE             |
| ⊕ NEW JOINT POLE     | NEW ANCHOR       | EXISTING FIBER COIL |
| ⊕ POWER POLE         | JOINT ANCHOR     | NEW FIBER COIL      |
| ⊕ NEW POWER POLE     | NEW JOINT ANCHOR | EXISTING HAND HOLE  |
| ⊕ TELEPHONE POLE     | FOREIGN ANCHOR   | NEW HAND HOLE       |
| ⊕ NEW TELEPHONE POLE | DOWNGUY          | SHRUBS              |
| ⊕ EXISTING PEDESTAL  | NEW DOWNGUY      | DECIDUOUS TREE      |
| ⊕ NEW PEDESTAL       | UTILITY VALVE    |                     |

- |                    |
|--------------------|
| GROUND             |
| NEW GROUND         |
| PROPERTY LINE      |
| ROADWAY CENTERLINE |
| FIBER WARNING SIGN |
| TRAFFIC LIGHT      |
| HYDRANT            |
| SIGNS              |
| STREET LIGHT       |
| CONIFEROUS TREE    |

**LINETYPES**

- |                 |     |
|-----------------|-----|
| PROPOSED FIBER  | --- |
| PROPOSED STRAND | --- |
| GAS             | --- |
| WATER           | --- |
| ELECTRICAL      | --- |
| STORM           | --- |
| SANITARY        | --- |
| CABLE TV        | --- |
| TELEPHONE       | --- |

PROJECT #3778758  
PERMIT ID #3778758CITY



1228 12TH AVE S  
ONALASKA, WI 54650



**ADDRESS**

3402 FIESTA CT

FIELD BY:

DATE:

DRAFTED BY:

DATE:

DESIGNED BY:

DATE:

ASBUILTS BY:

DATE:

**LOCATION**

LA CROSSE, WI