



HMA PAVEMENT

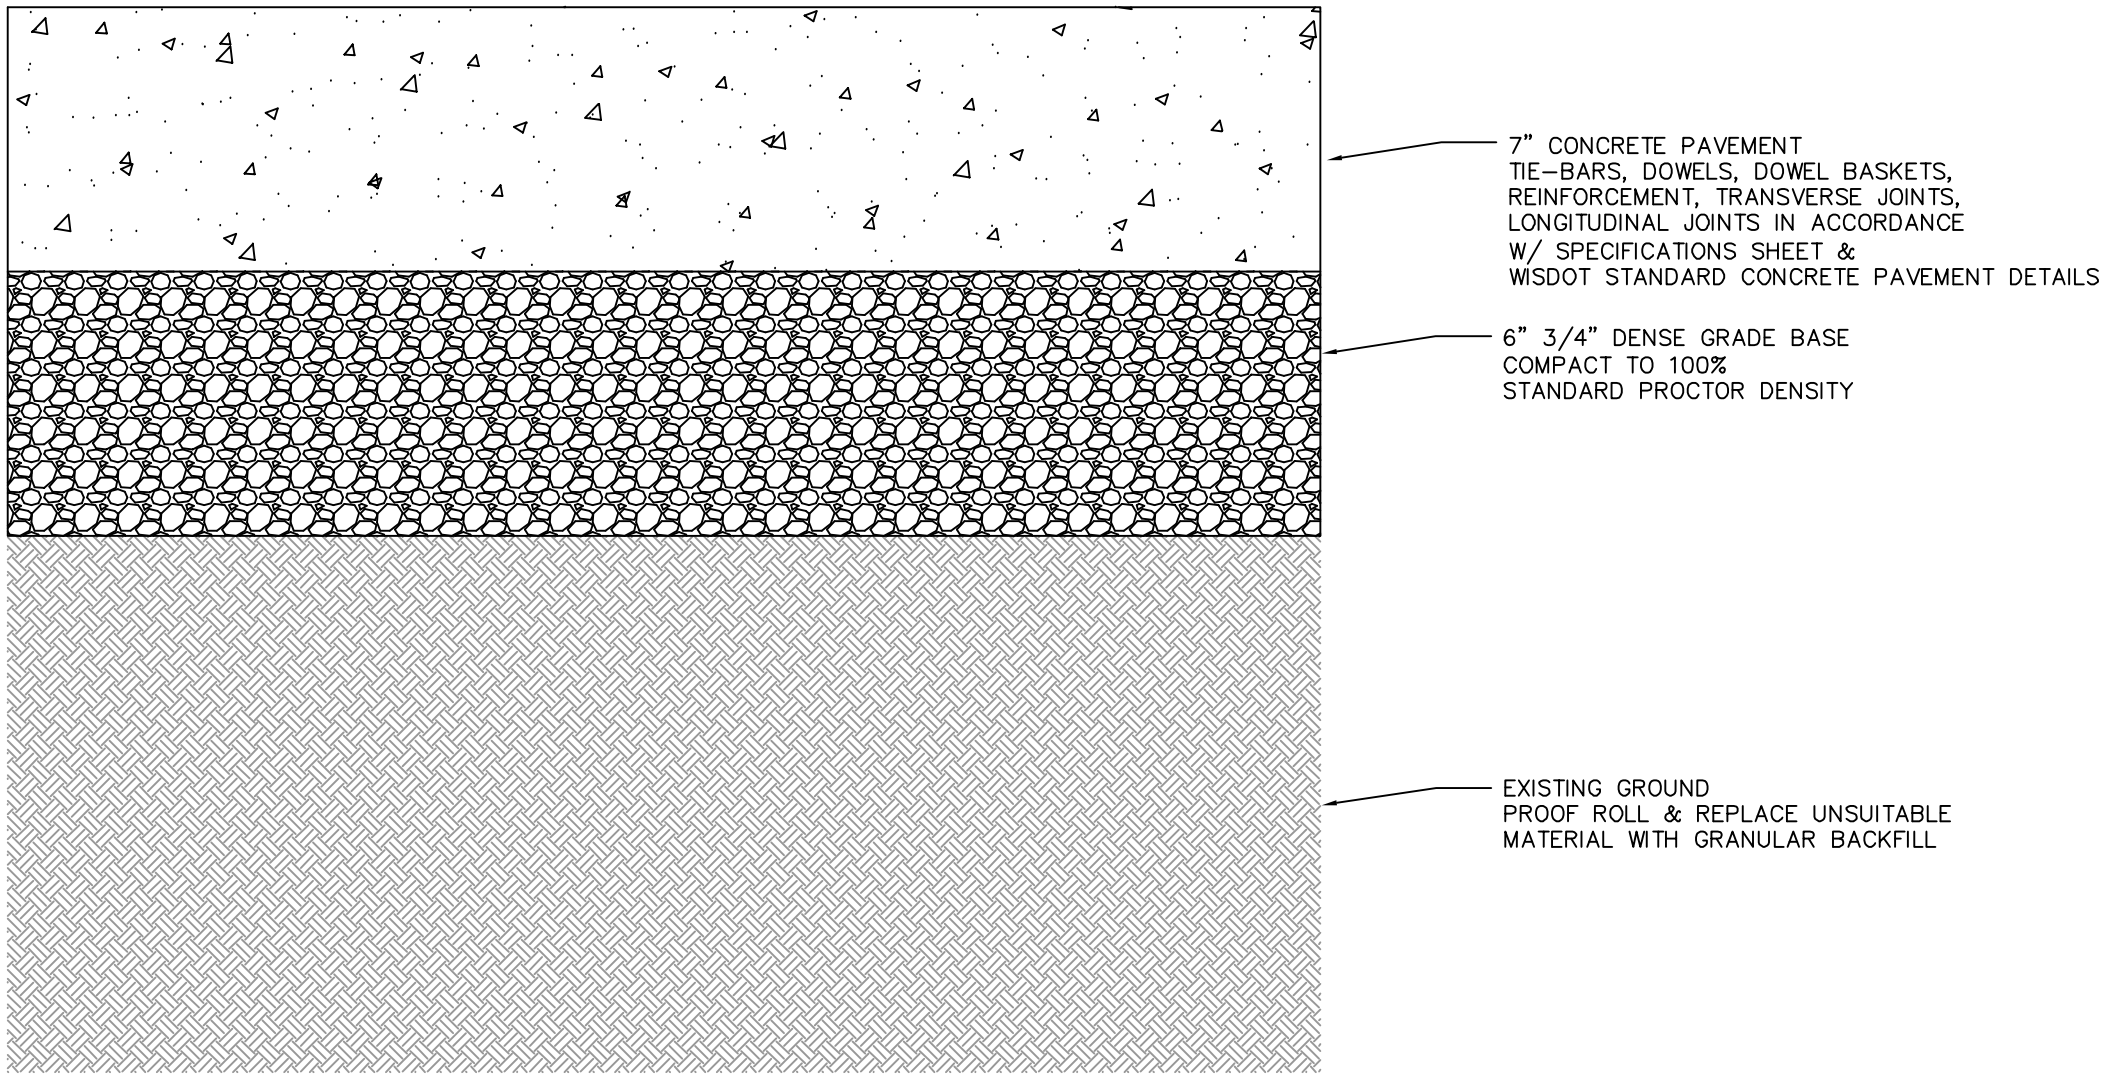



CONCRETE PAVEMENT

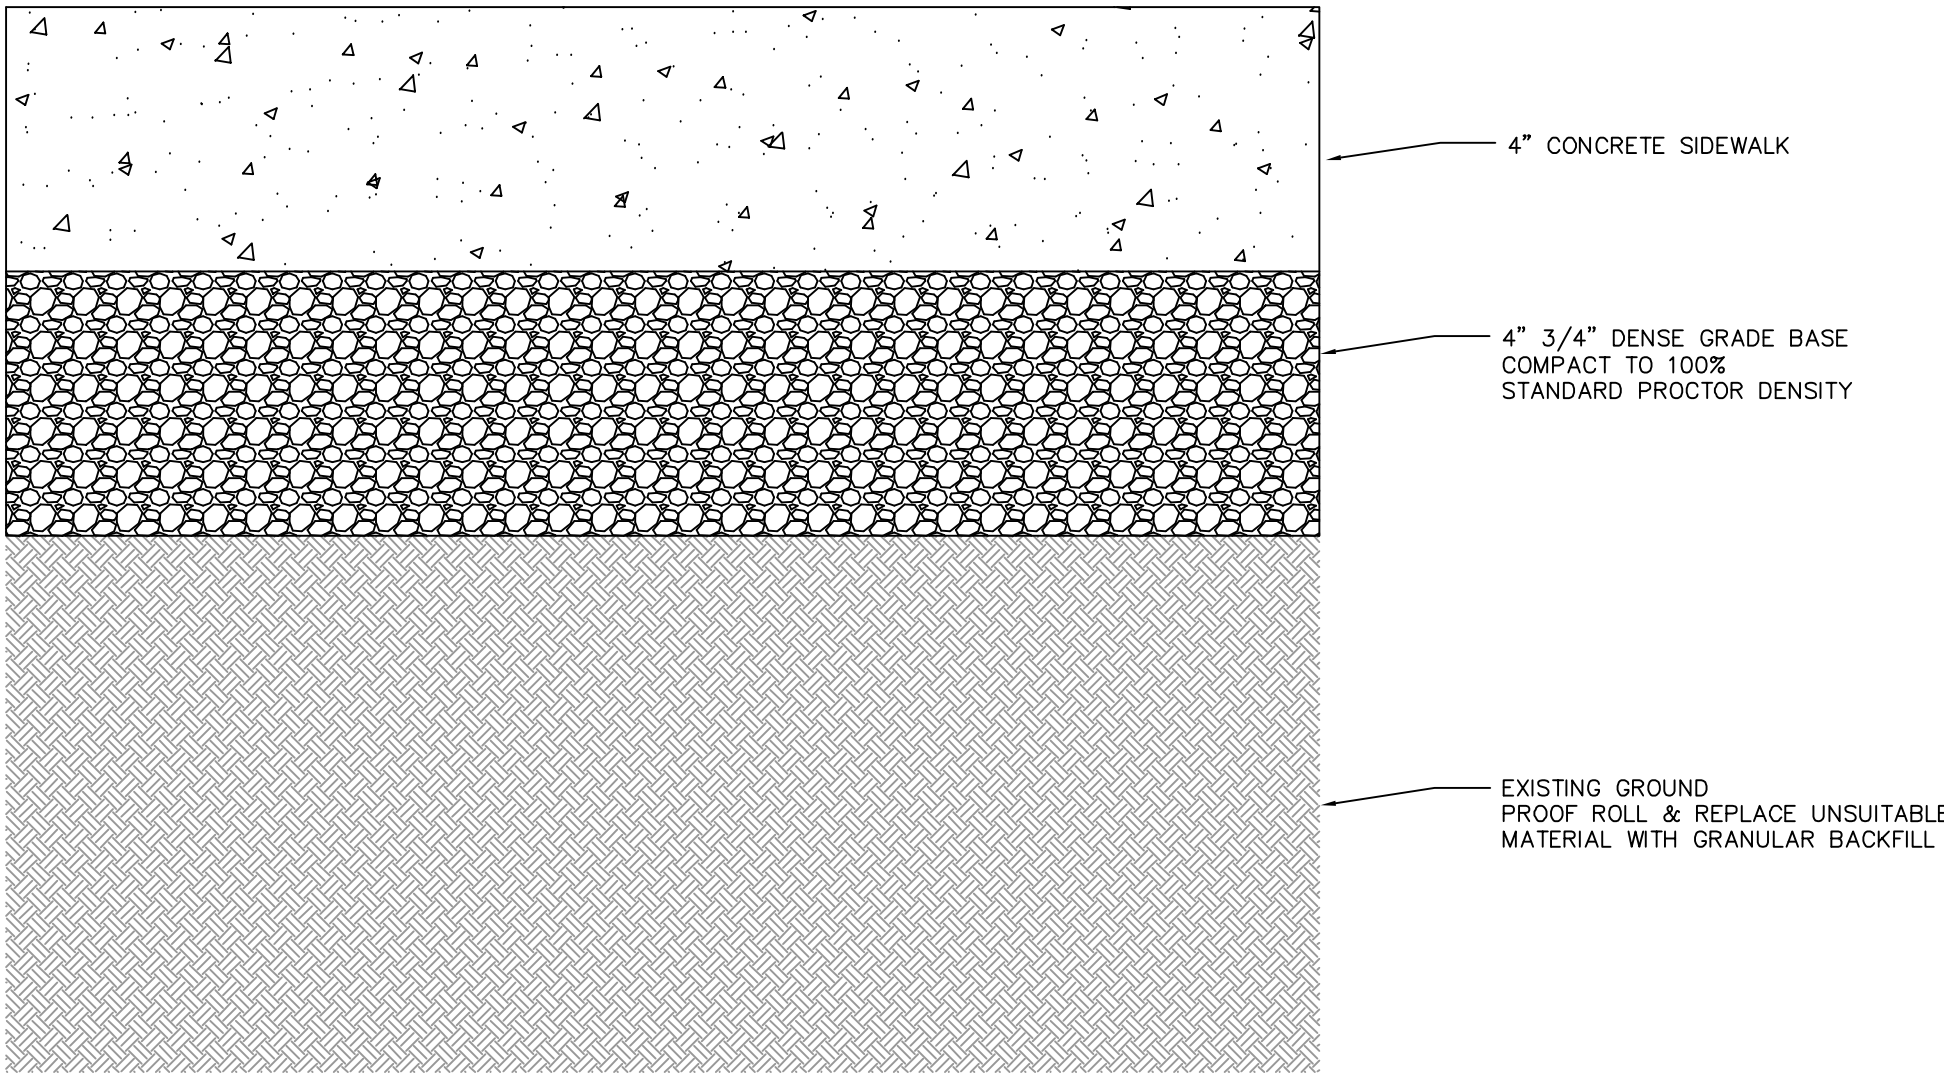

SIDEWALK


-CONSTRUCT IN ACCORDANCE WITH WDNR TECHNICAL STANDARD 100B.
-BASE AND SUBBASE SHALL BE INSTALLED IN 6" LIFTS AND COMPACTED WITH APPROPRIATE VIBRATORY EQUIPMENT UNTIL ACHIEVING 100% STANDARD PROCTOR DENSITY.
-CONSTRUCTED POROUS PAVEMENT SHALL BE CAPABLE OF INFILTRATING 100 INCHES/HOUR WHEN FIRST CONSTRUCTED.
-WNR RESERVES THE RIGHT TO TEST PERFORMANCE UPON COMPLETION

CONSTRUCT BIOFILTER IN ACCORDANCE WITH WDNR TECHNICAL STANDARD 1004
-PROVIDED AS CONCEPT ONLY. ACTUAL INSTALLATION DETAILS FOR ADJACENT MATERIALS VARY AND ARE SHOWN ON THE SITE PLAN.
-PLANT WITH NATIVE DECORATIVE GRASSES AND PLANTS.
-PLANT SELECTION SHALL BE BASED ON ENGINEERED SOIL COMPOSITION AS WELL AS NATIVE SOIL CONDITIONS BENEATH THE ENGINEERED SOIL LAYER.
-SELECTED PLANTS SHALL BE APPROVED BY OWNER PRIOR TO PLANTING.

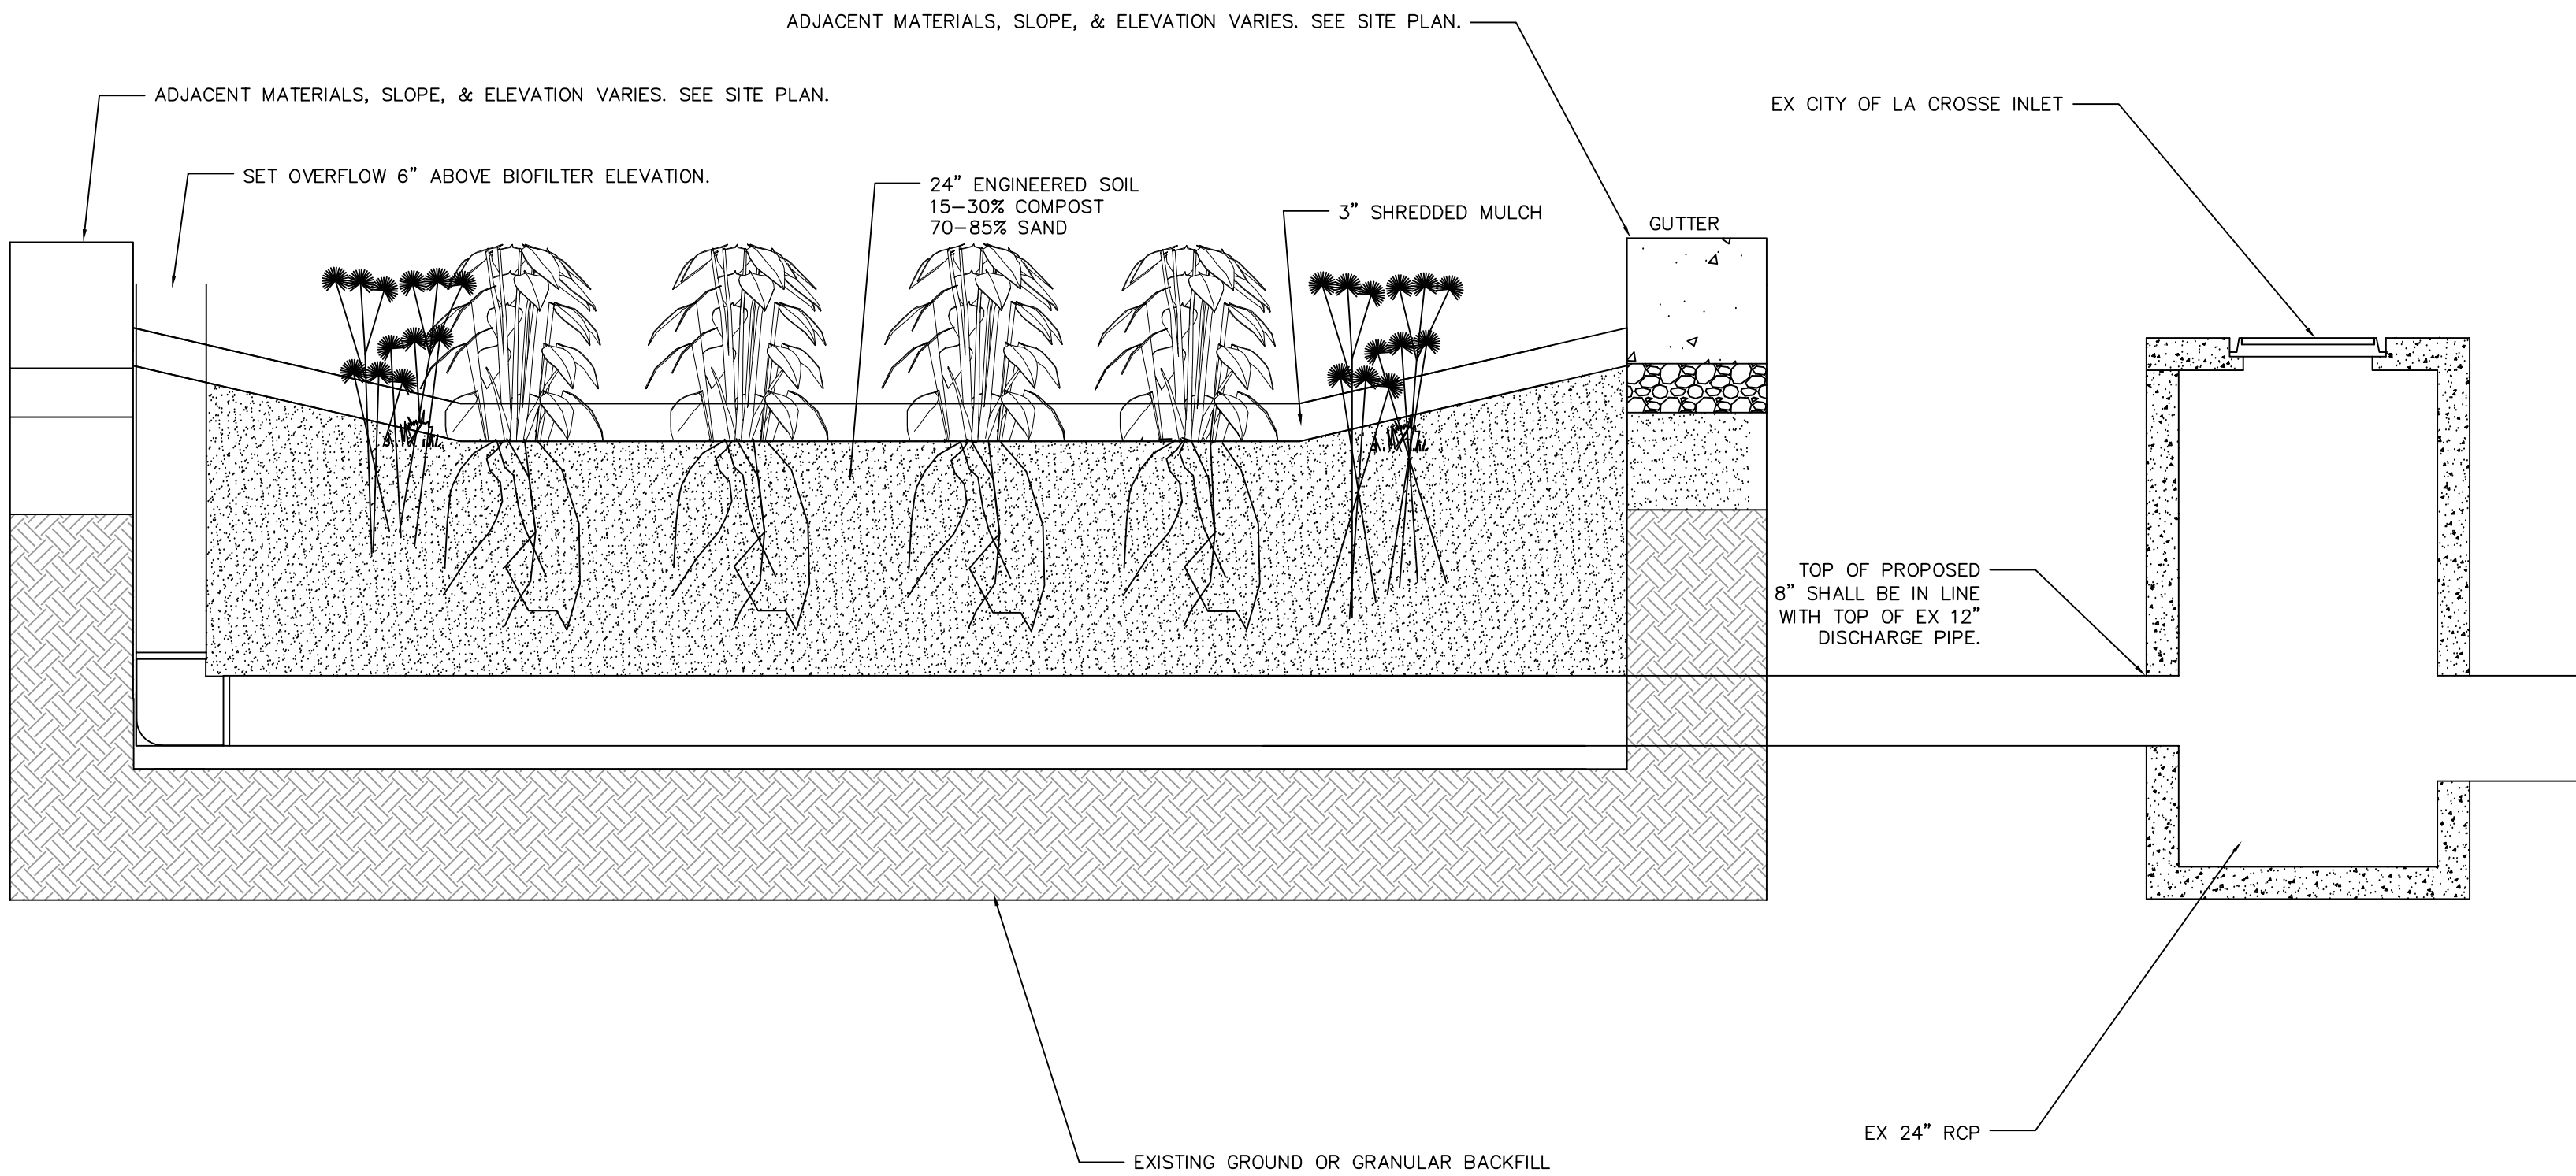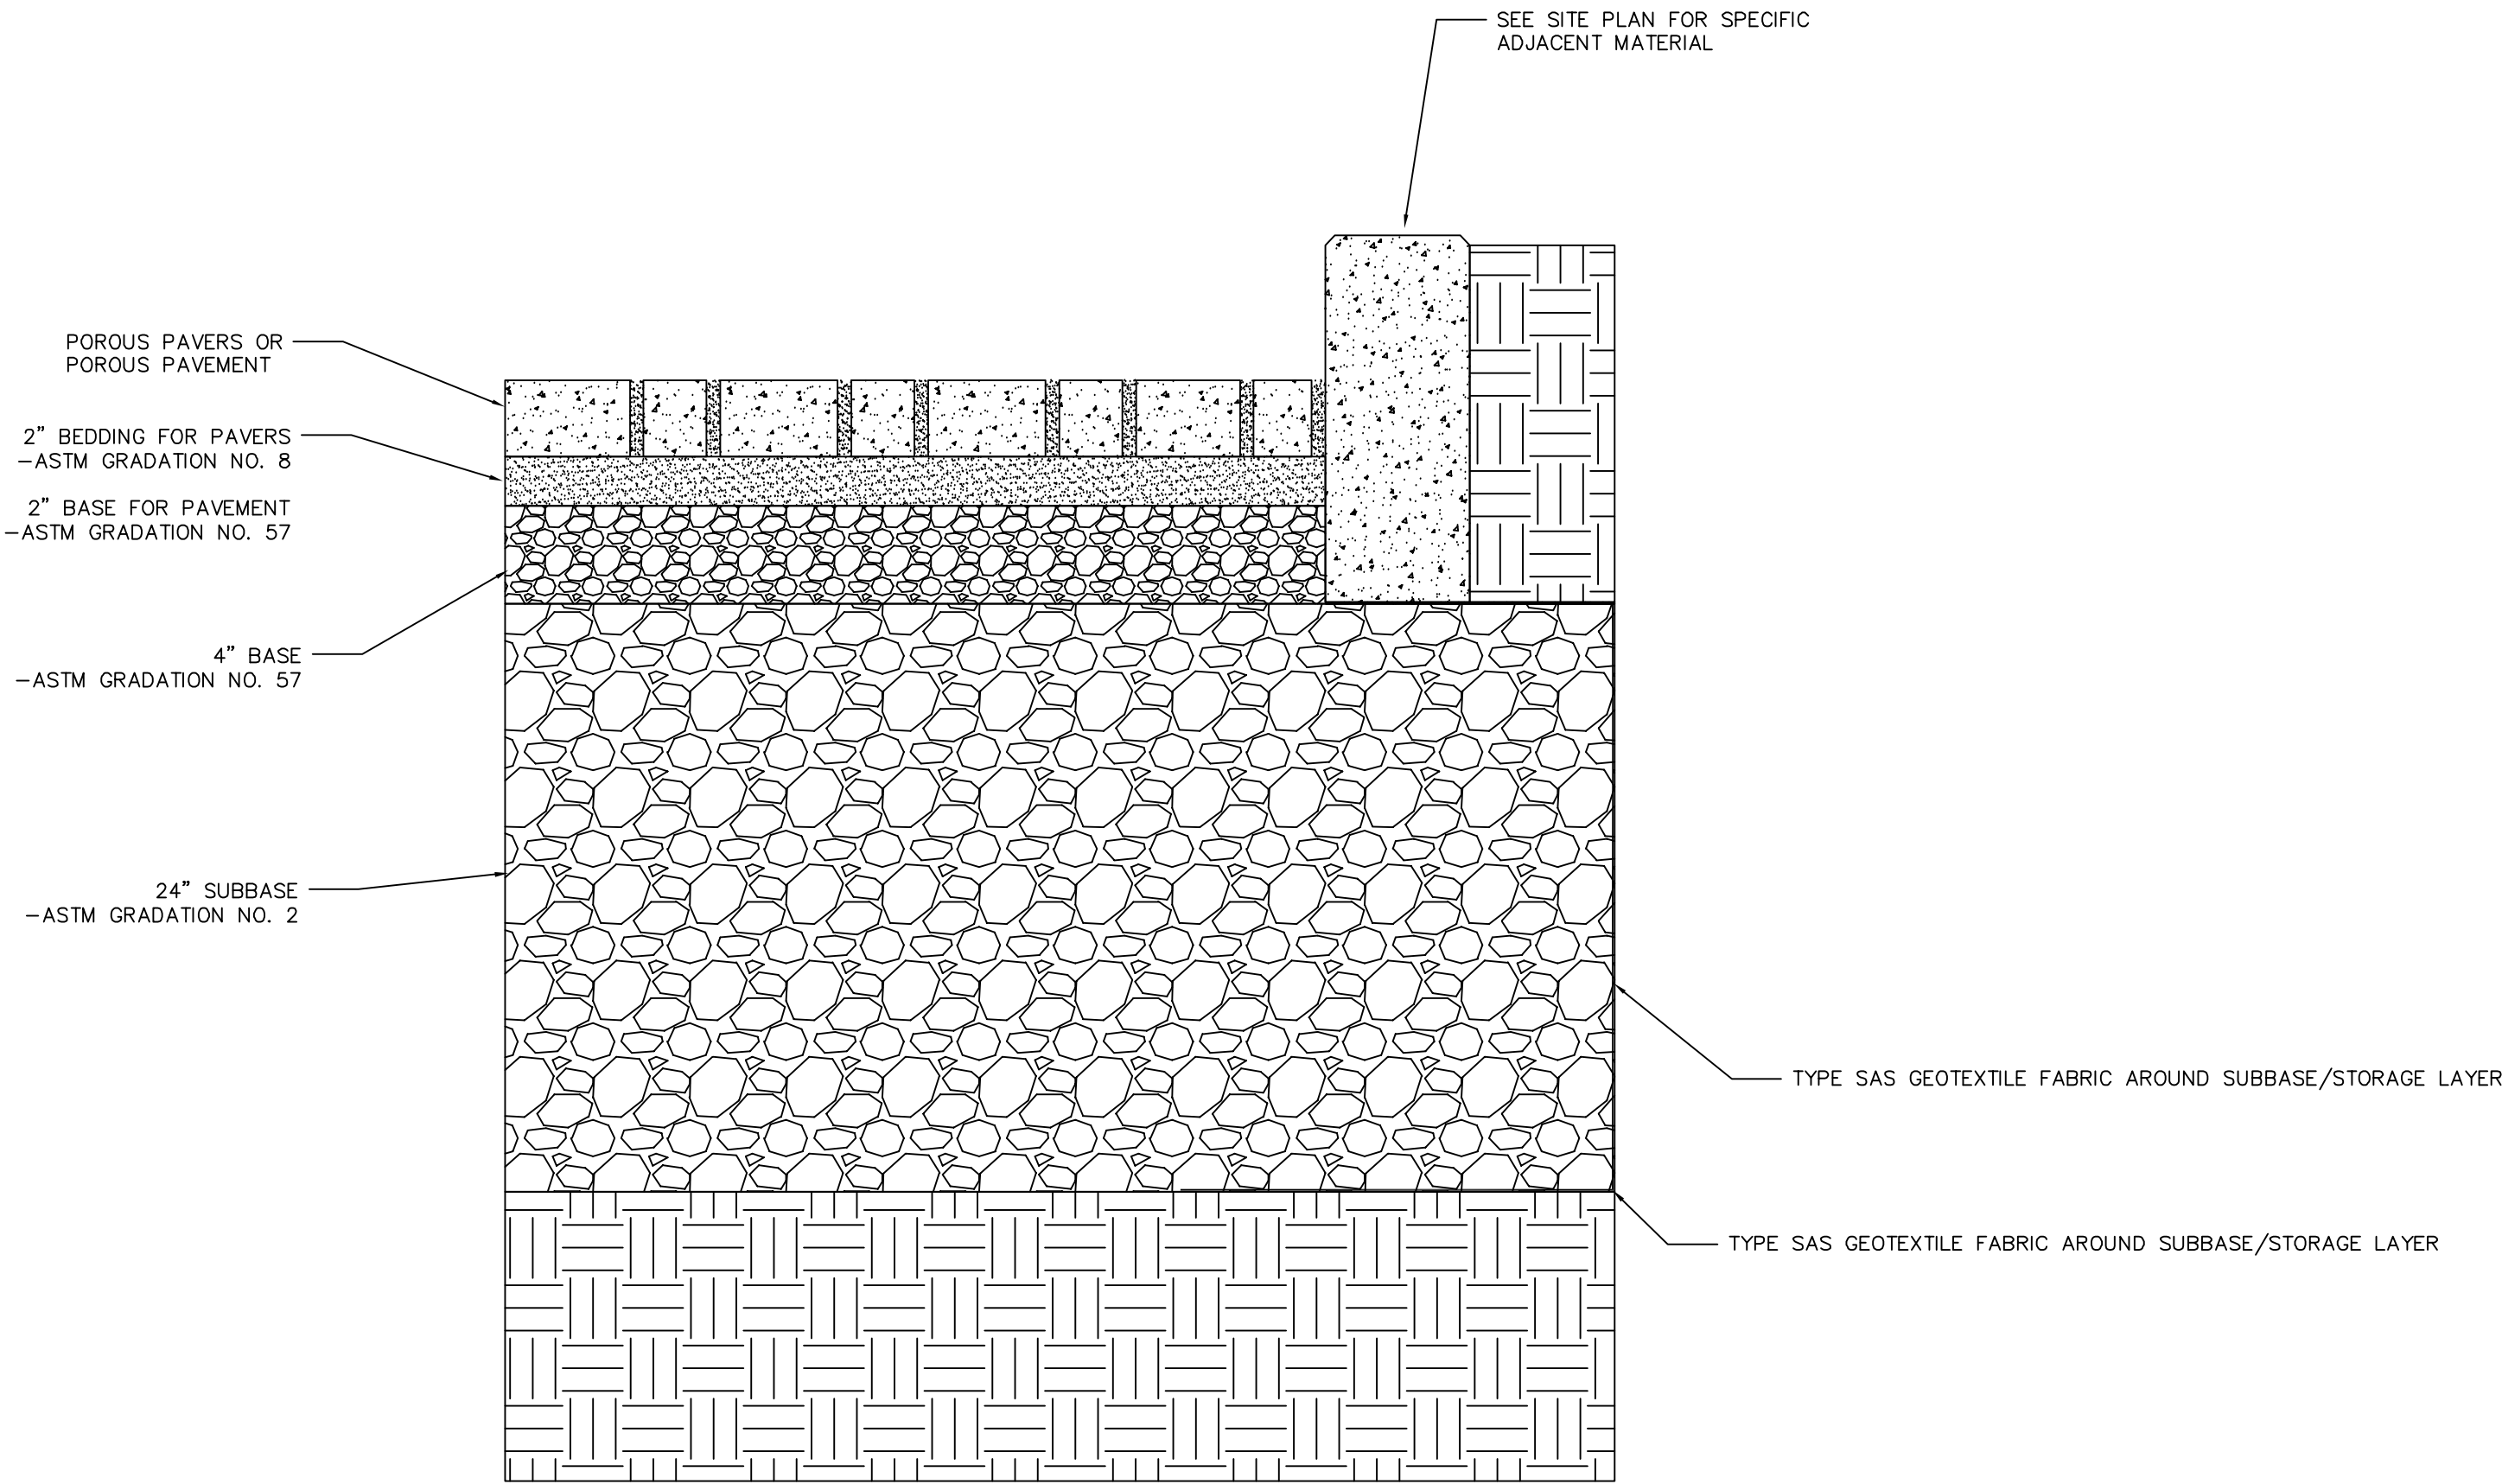

BIOFILTER

CONCEPTUAL DRAWING ONLY.
SHOWN OUT OF PROJECTION.

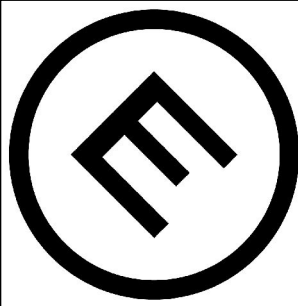

MAKEPEACE
ENGINEERING

816 2ND AV S
SUITE 800
ONALASKA, WI 54650
608.797.1025

CAMPBELL STREET APTS
360 REAL ESTATE
LA CROSSE, WI

08/25/2017

CONSTRUCTION DETAILS

DATE	REVISION	DESCR.	C103