





1 FRONT ELEVATION
3/16" = 1'-0"



2 REAR ELEVATION
3/16" = 1'-0"

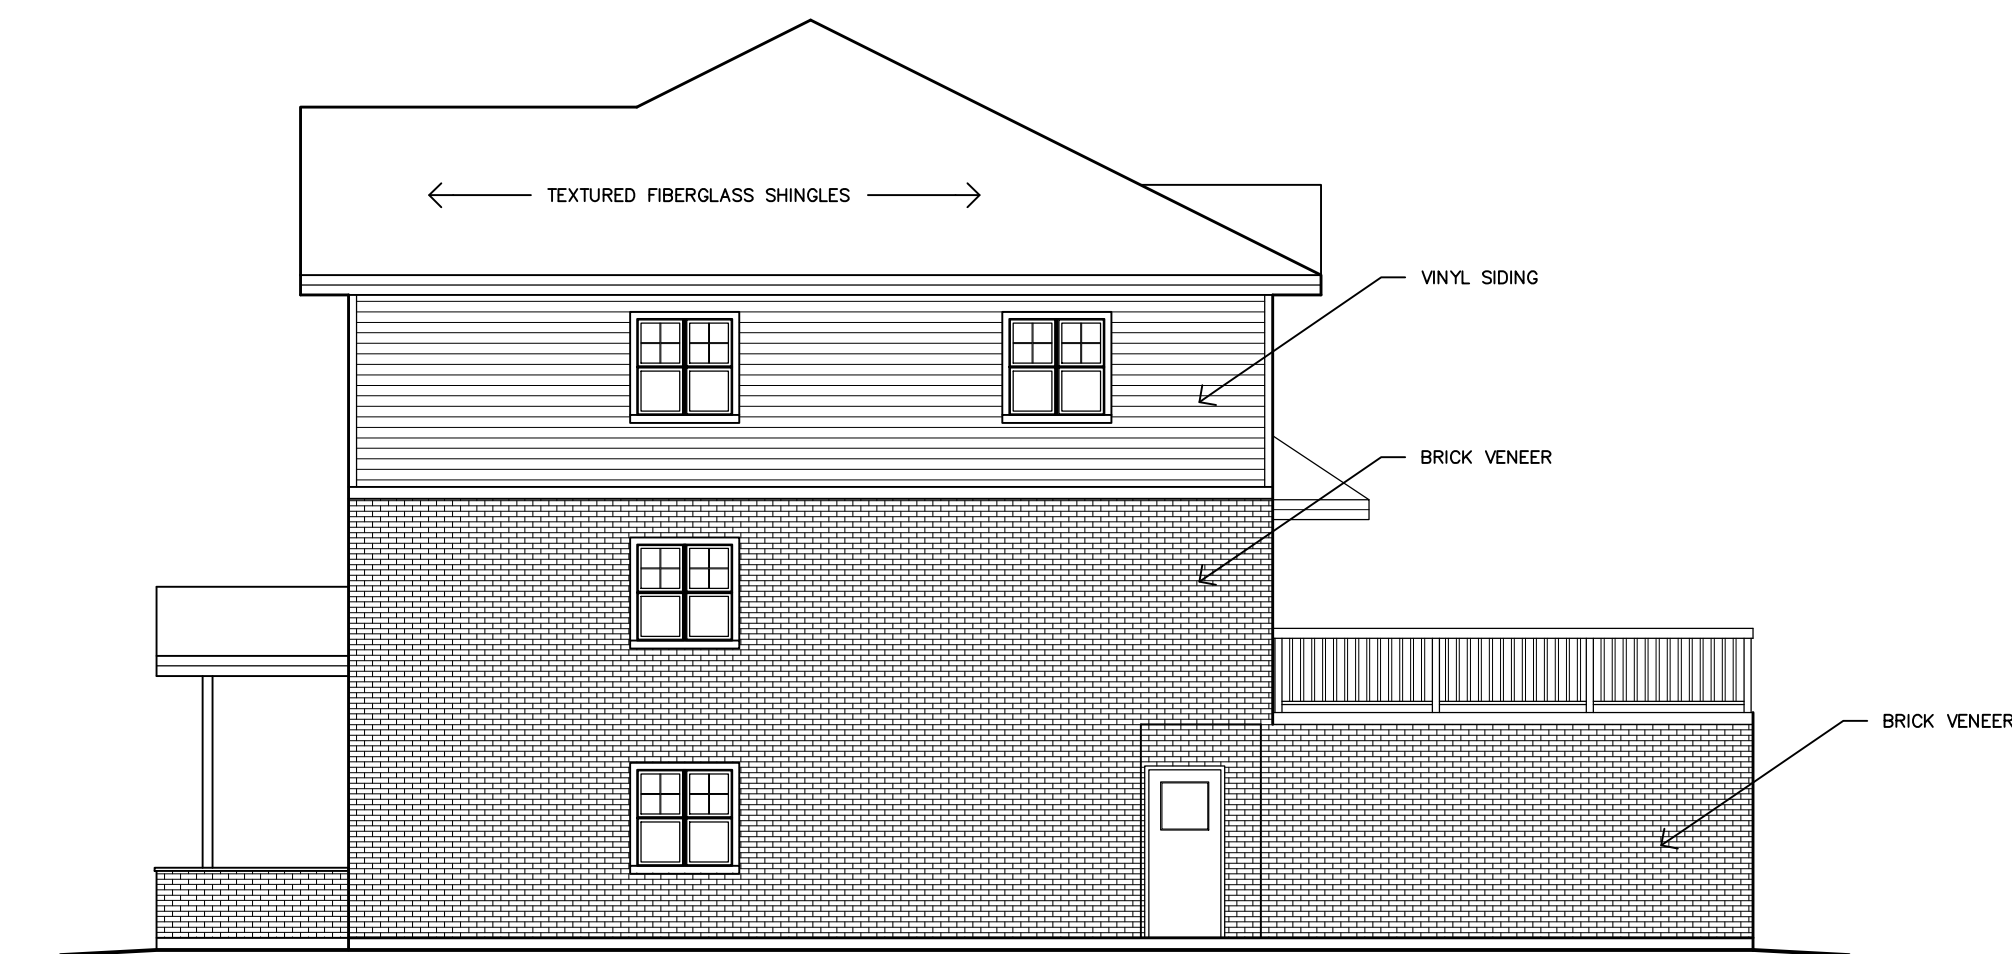

3 SIDE ELEVATION
1/8" = 1'-0"

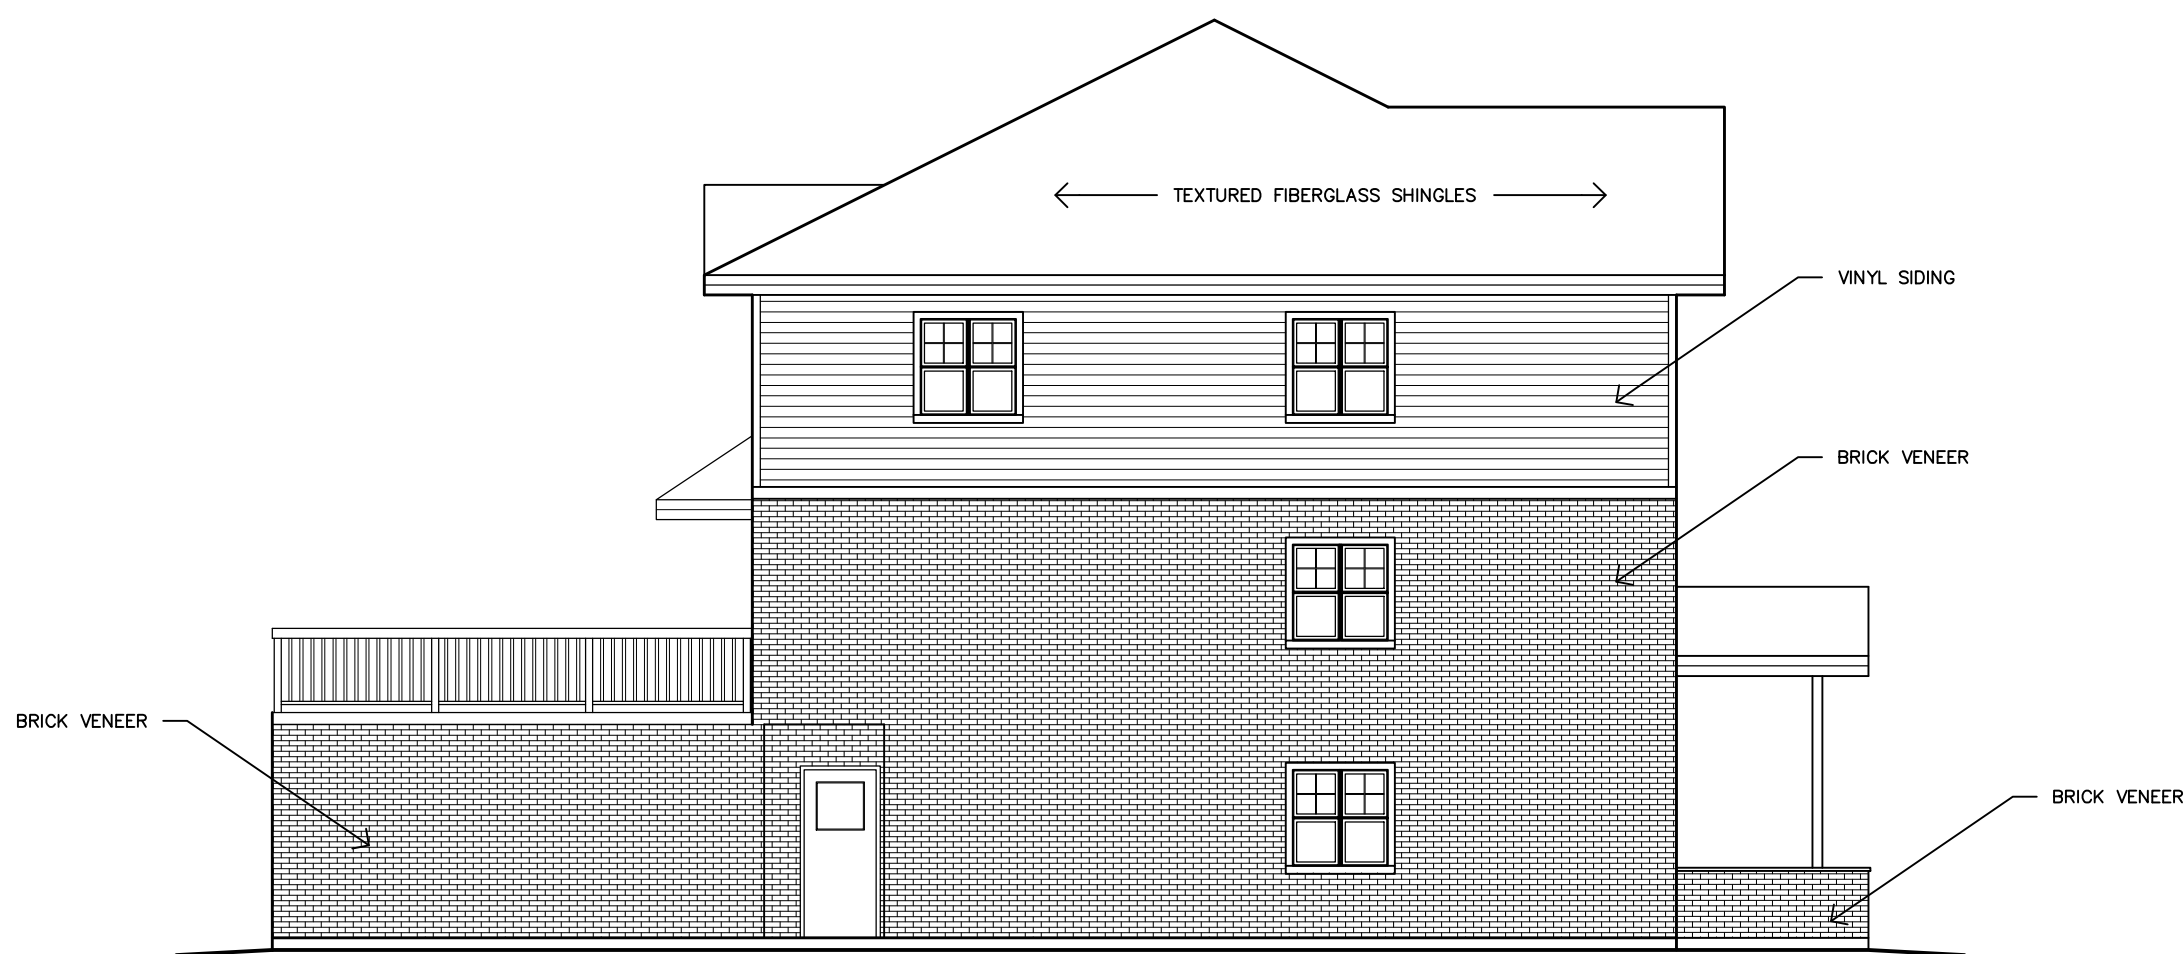

4 SIDE ELEVATION
1/8" = 1'-0"

