




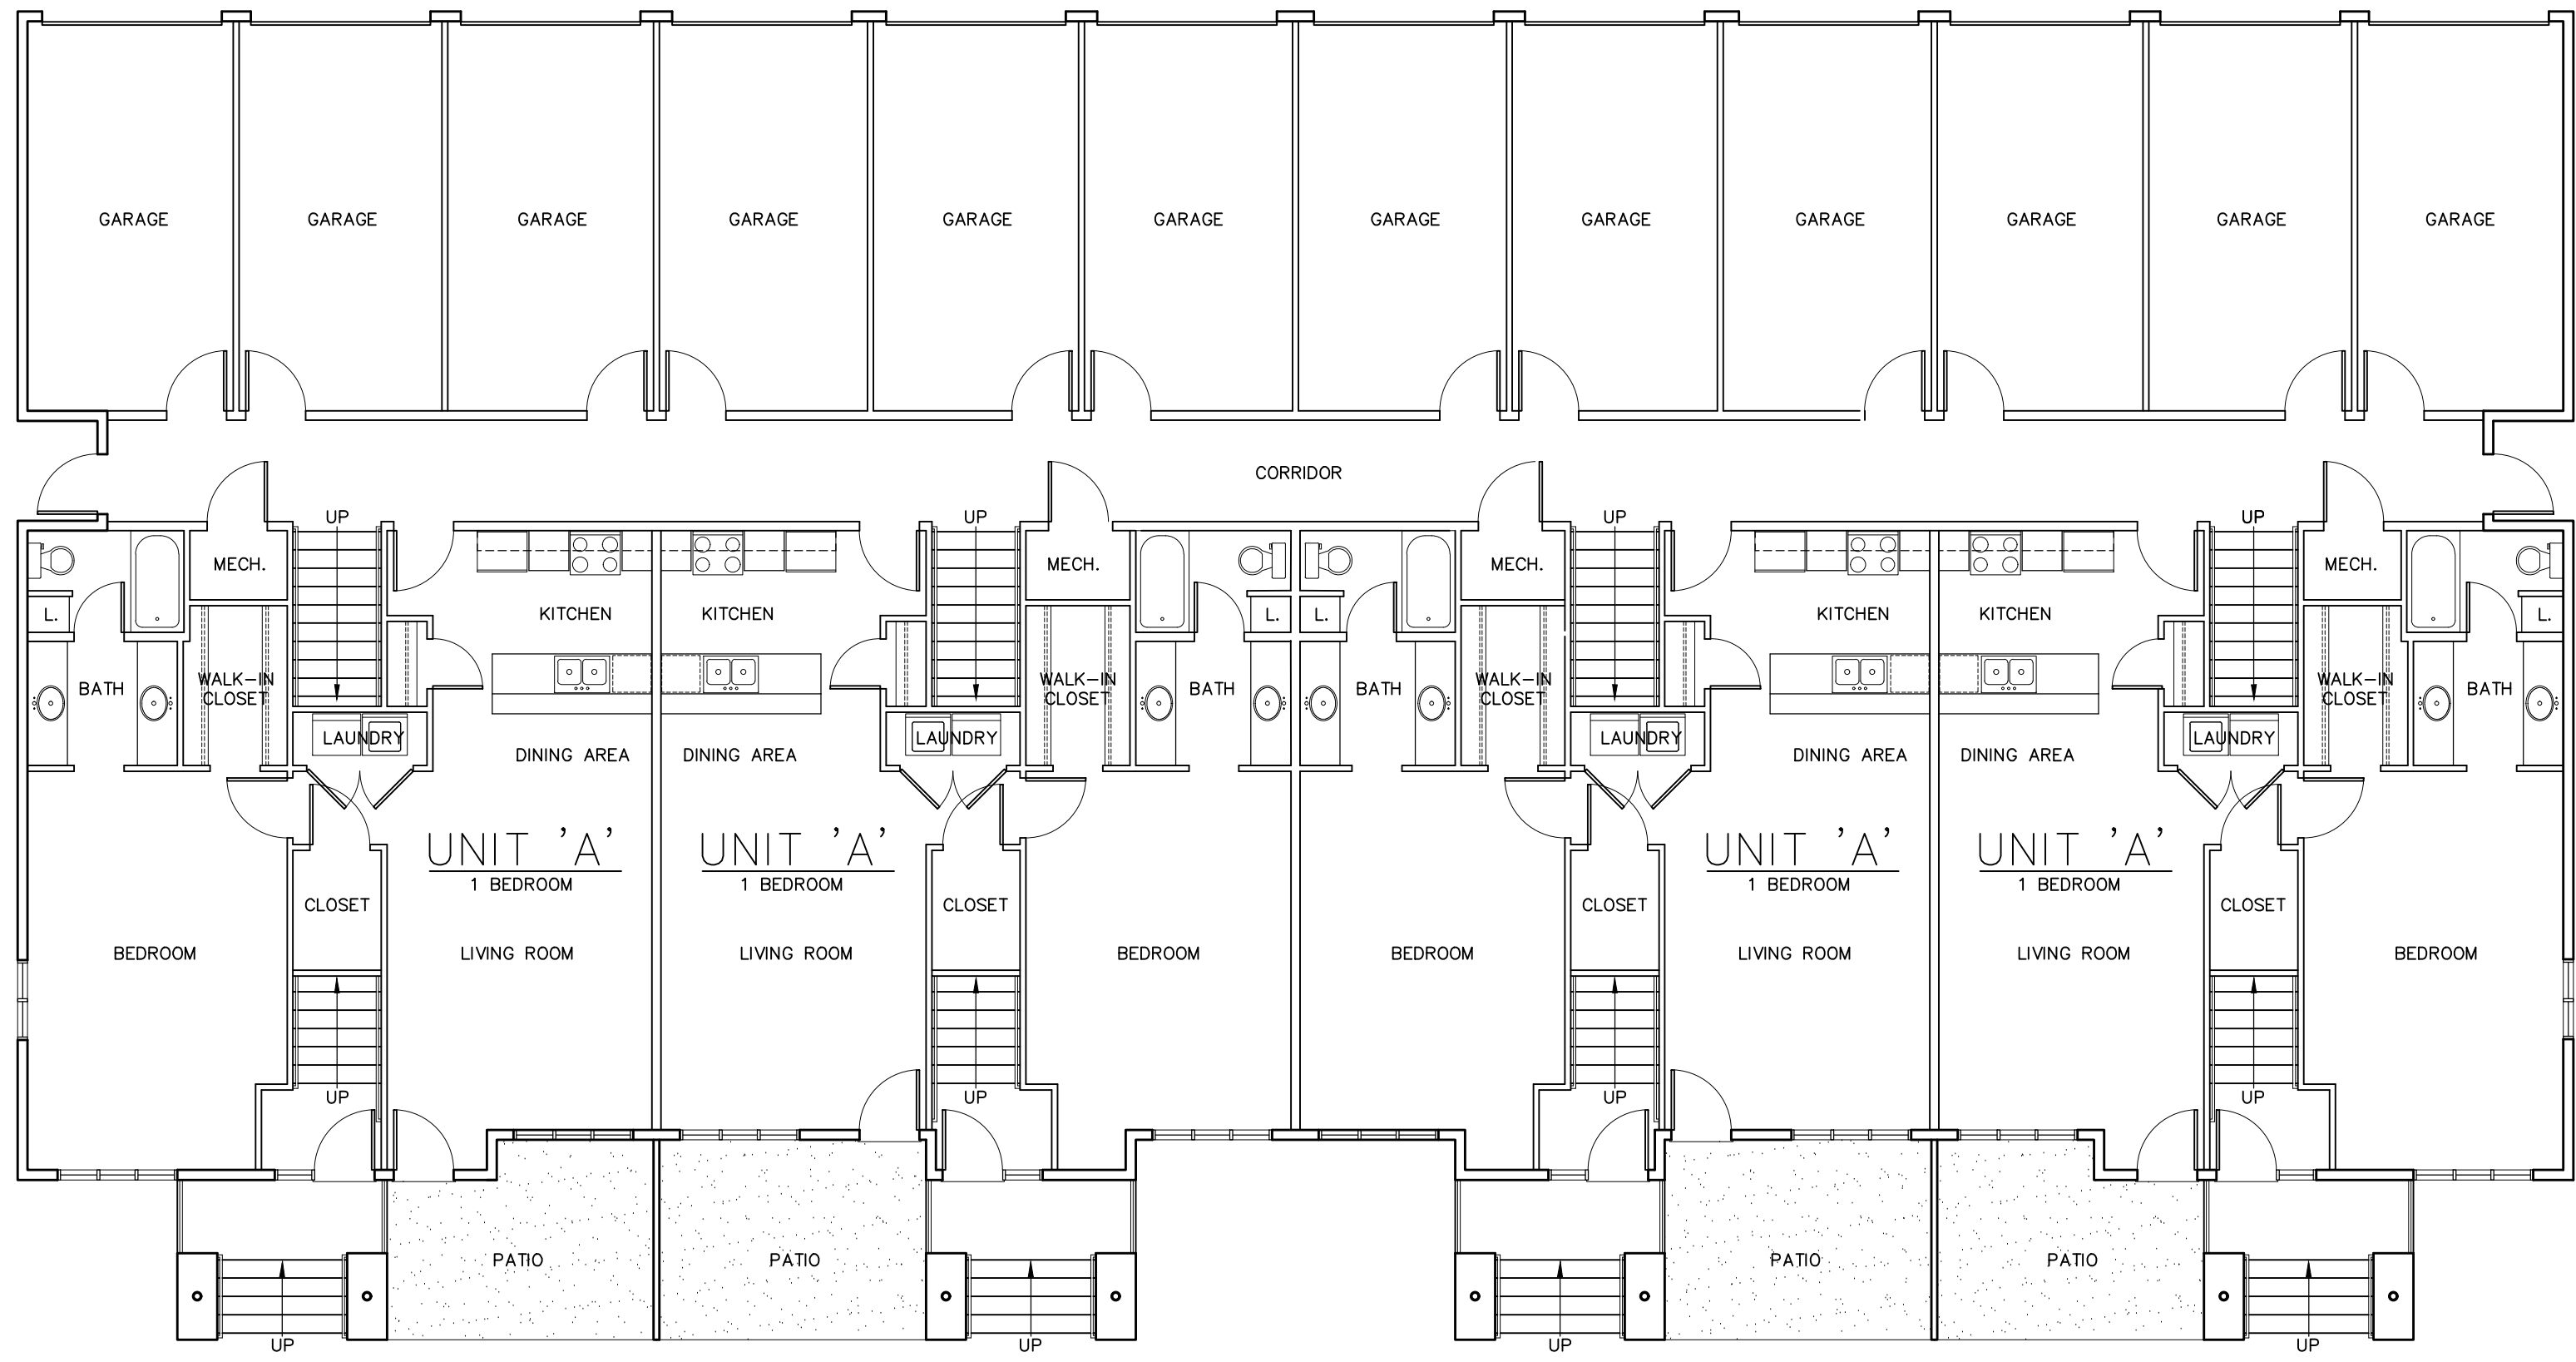

1
A2
FIRST FLOOR PLAN
1/8" = 1'-0"

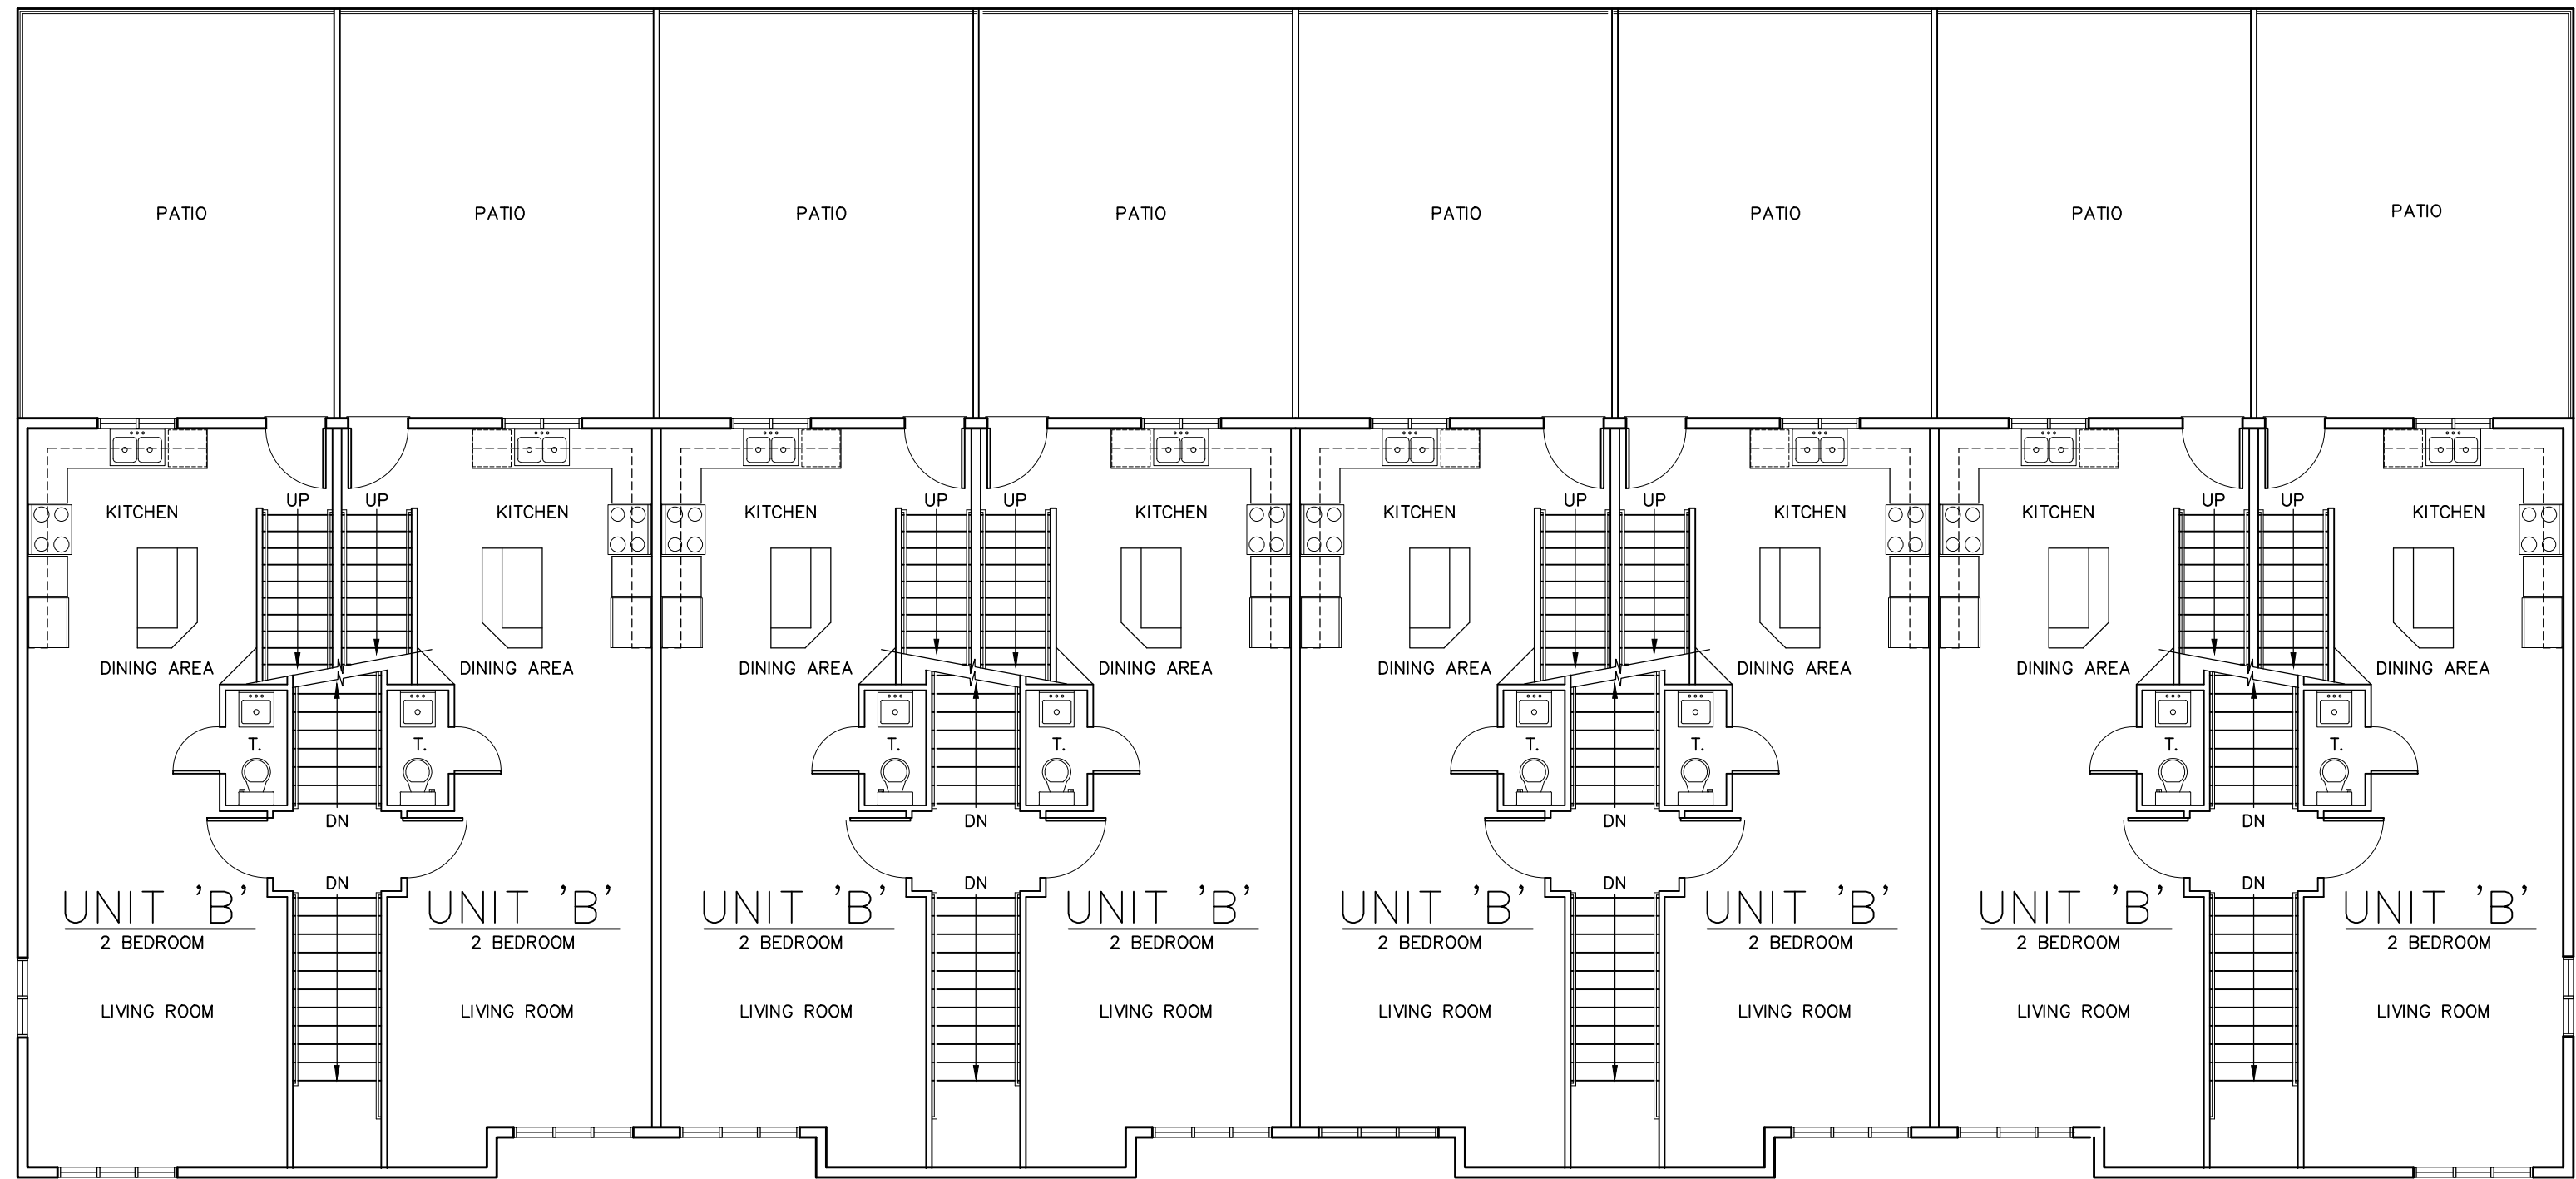

2
A2
SECOND FLOOR PLAN
1/8" = 1'-0"

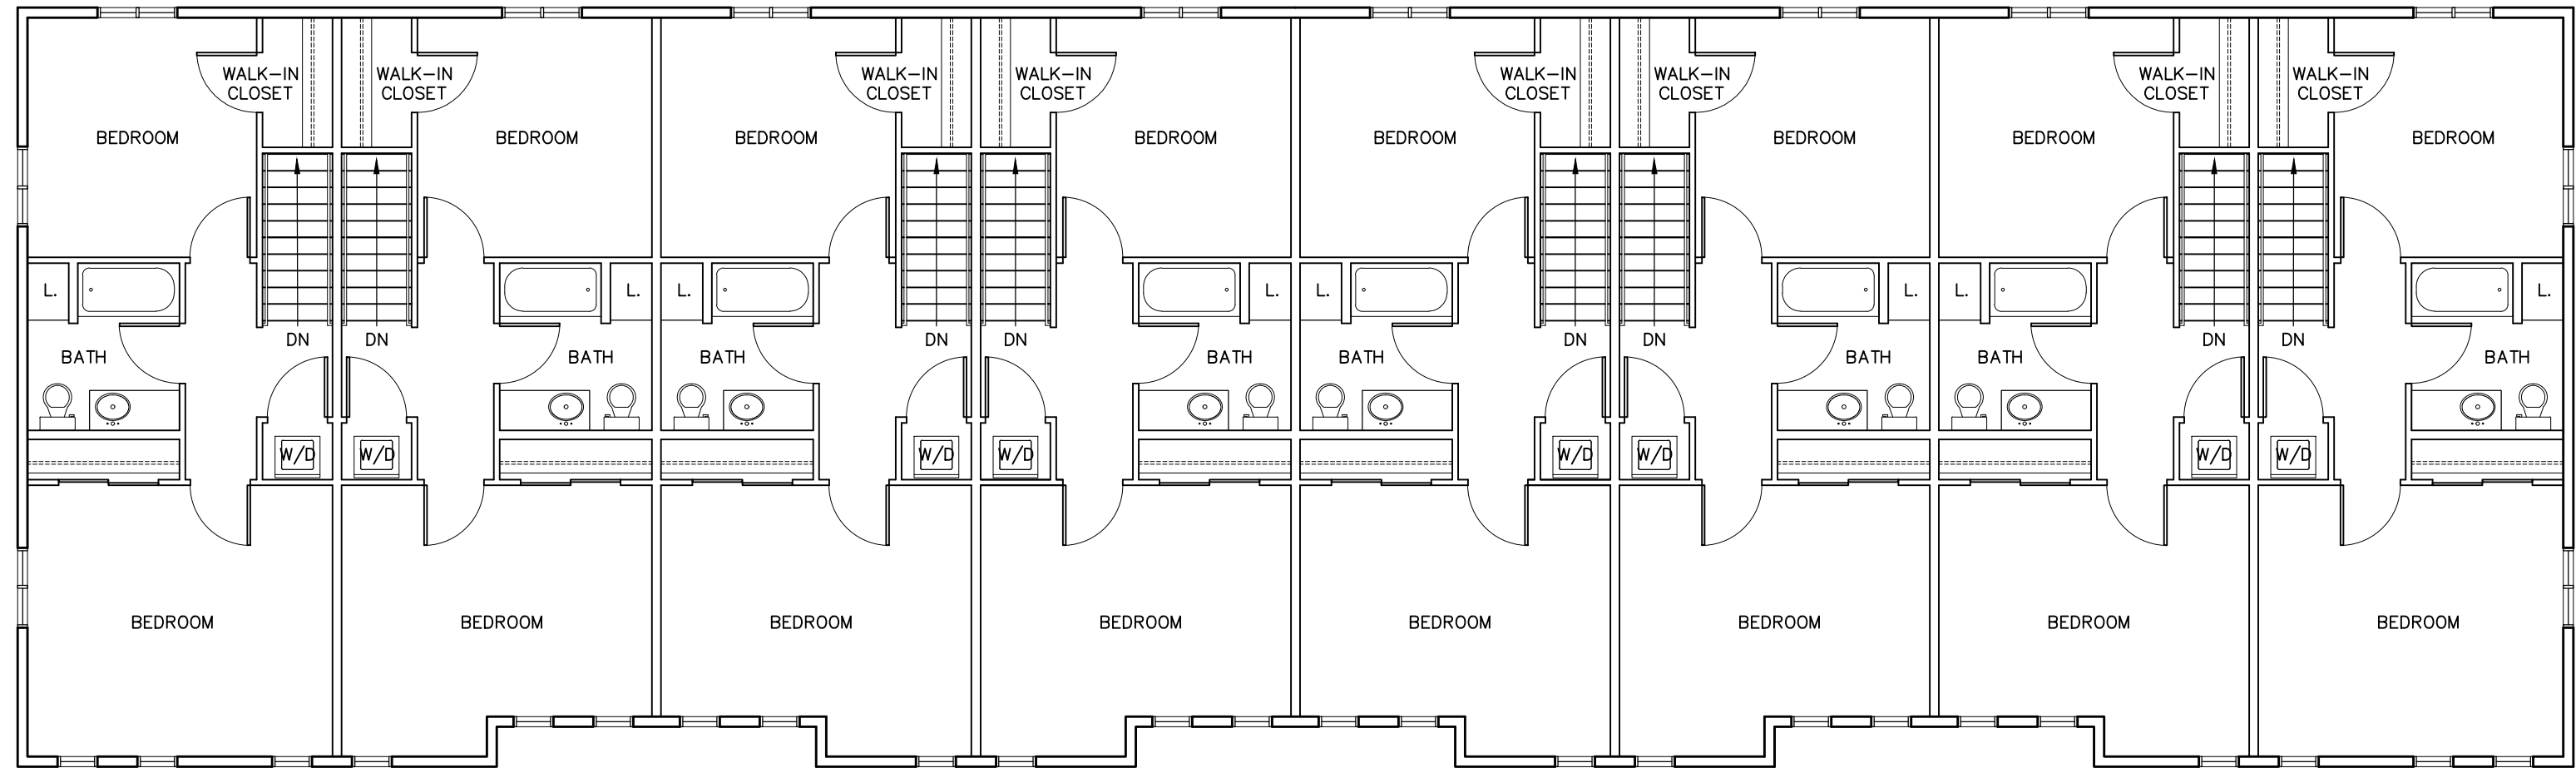

3
A2
THIRD FLOOR PLAN
1/8" = 1'-0"

