



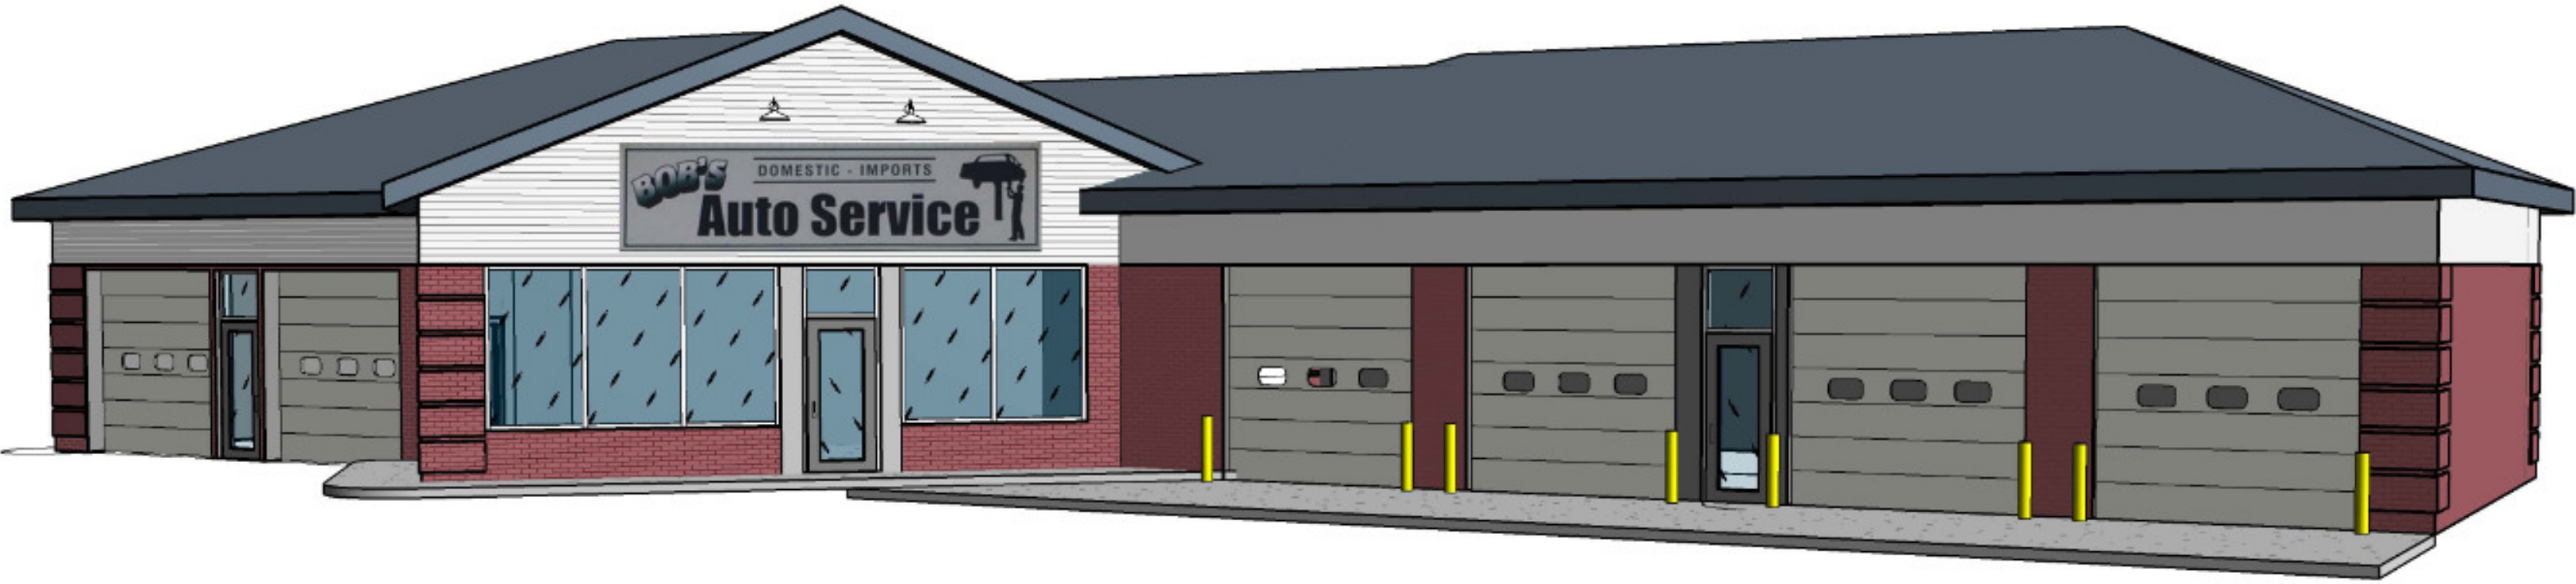





1 NORTH ELEVATION
A-200 / 1/4" = 1'-0"

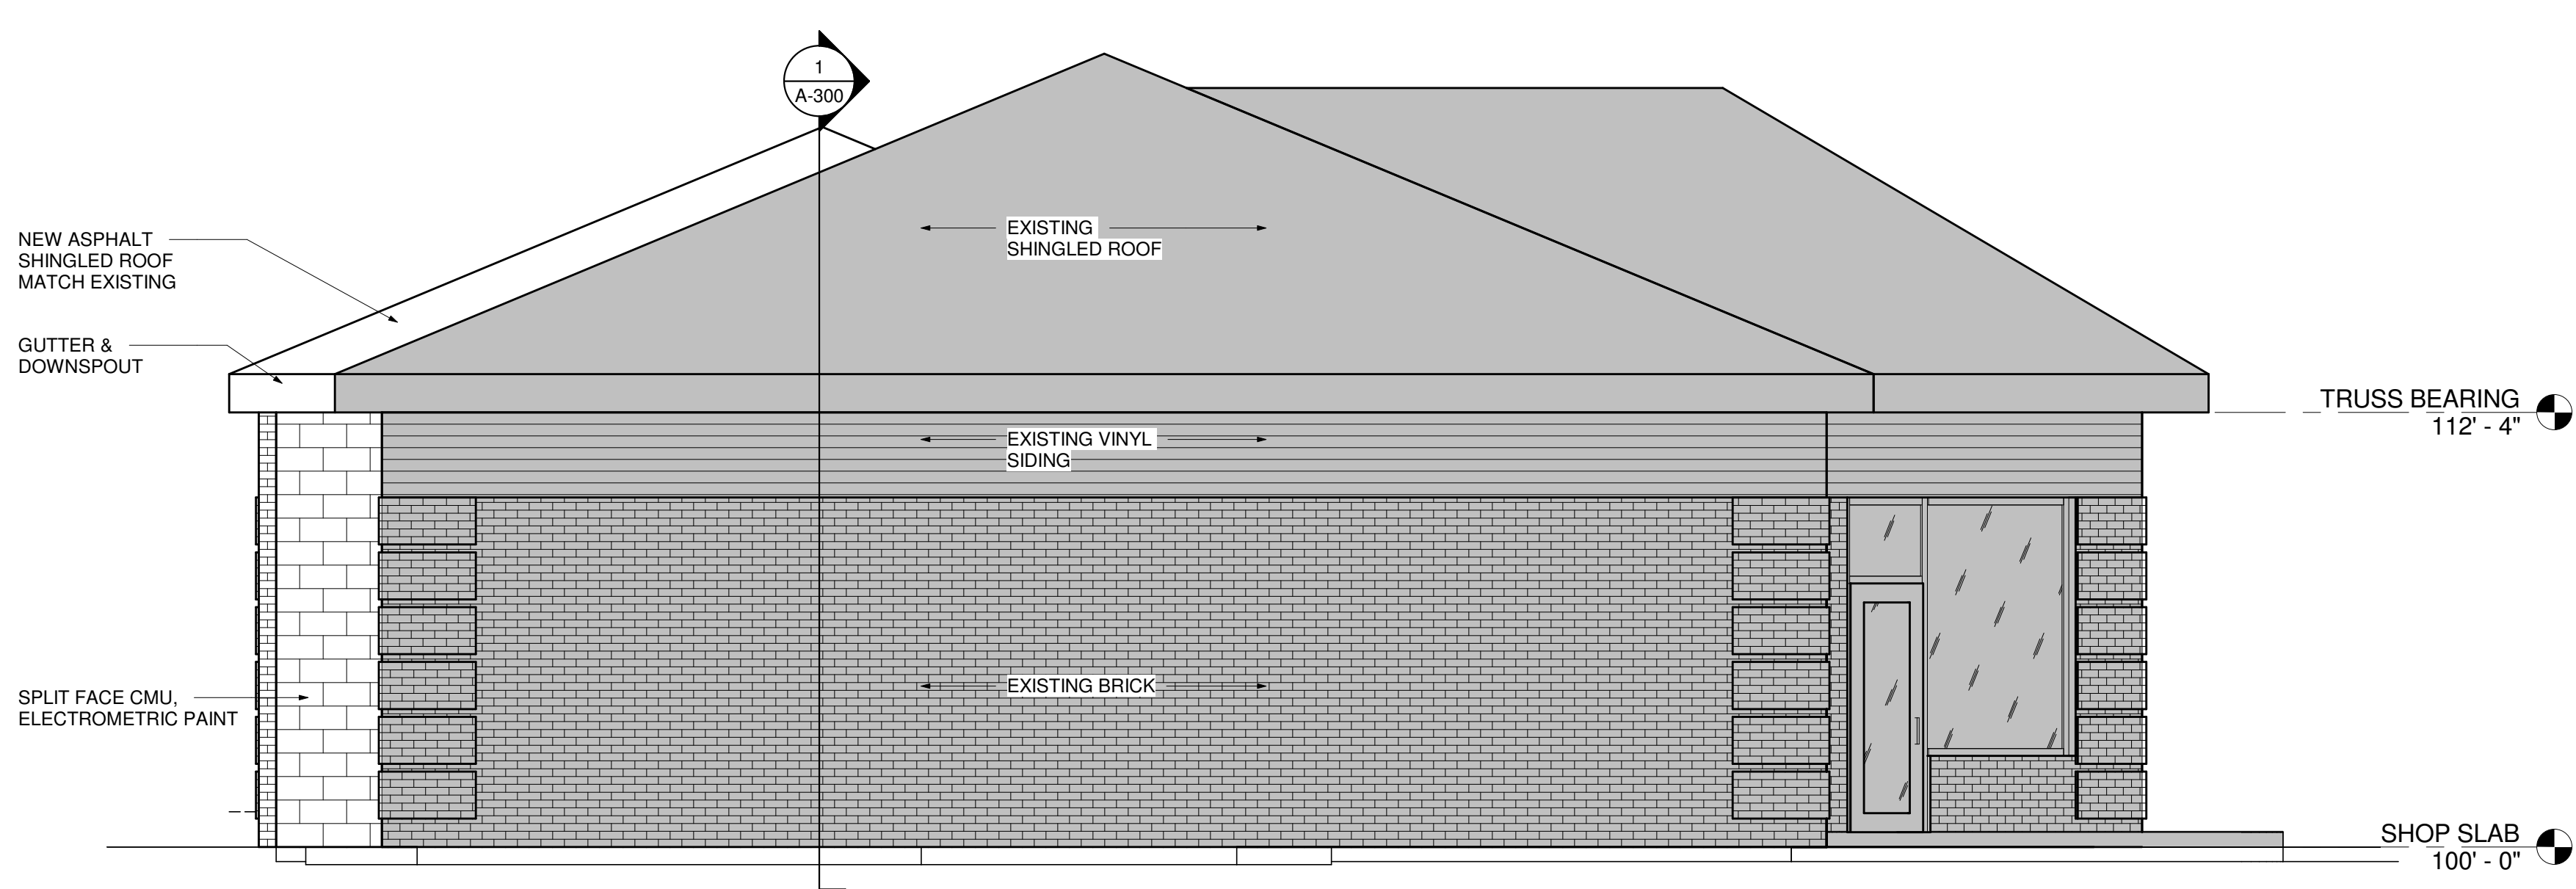

4 EAST ELEVATION
A-200 / 1/4" = 1'-0"

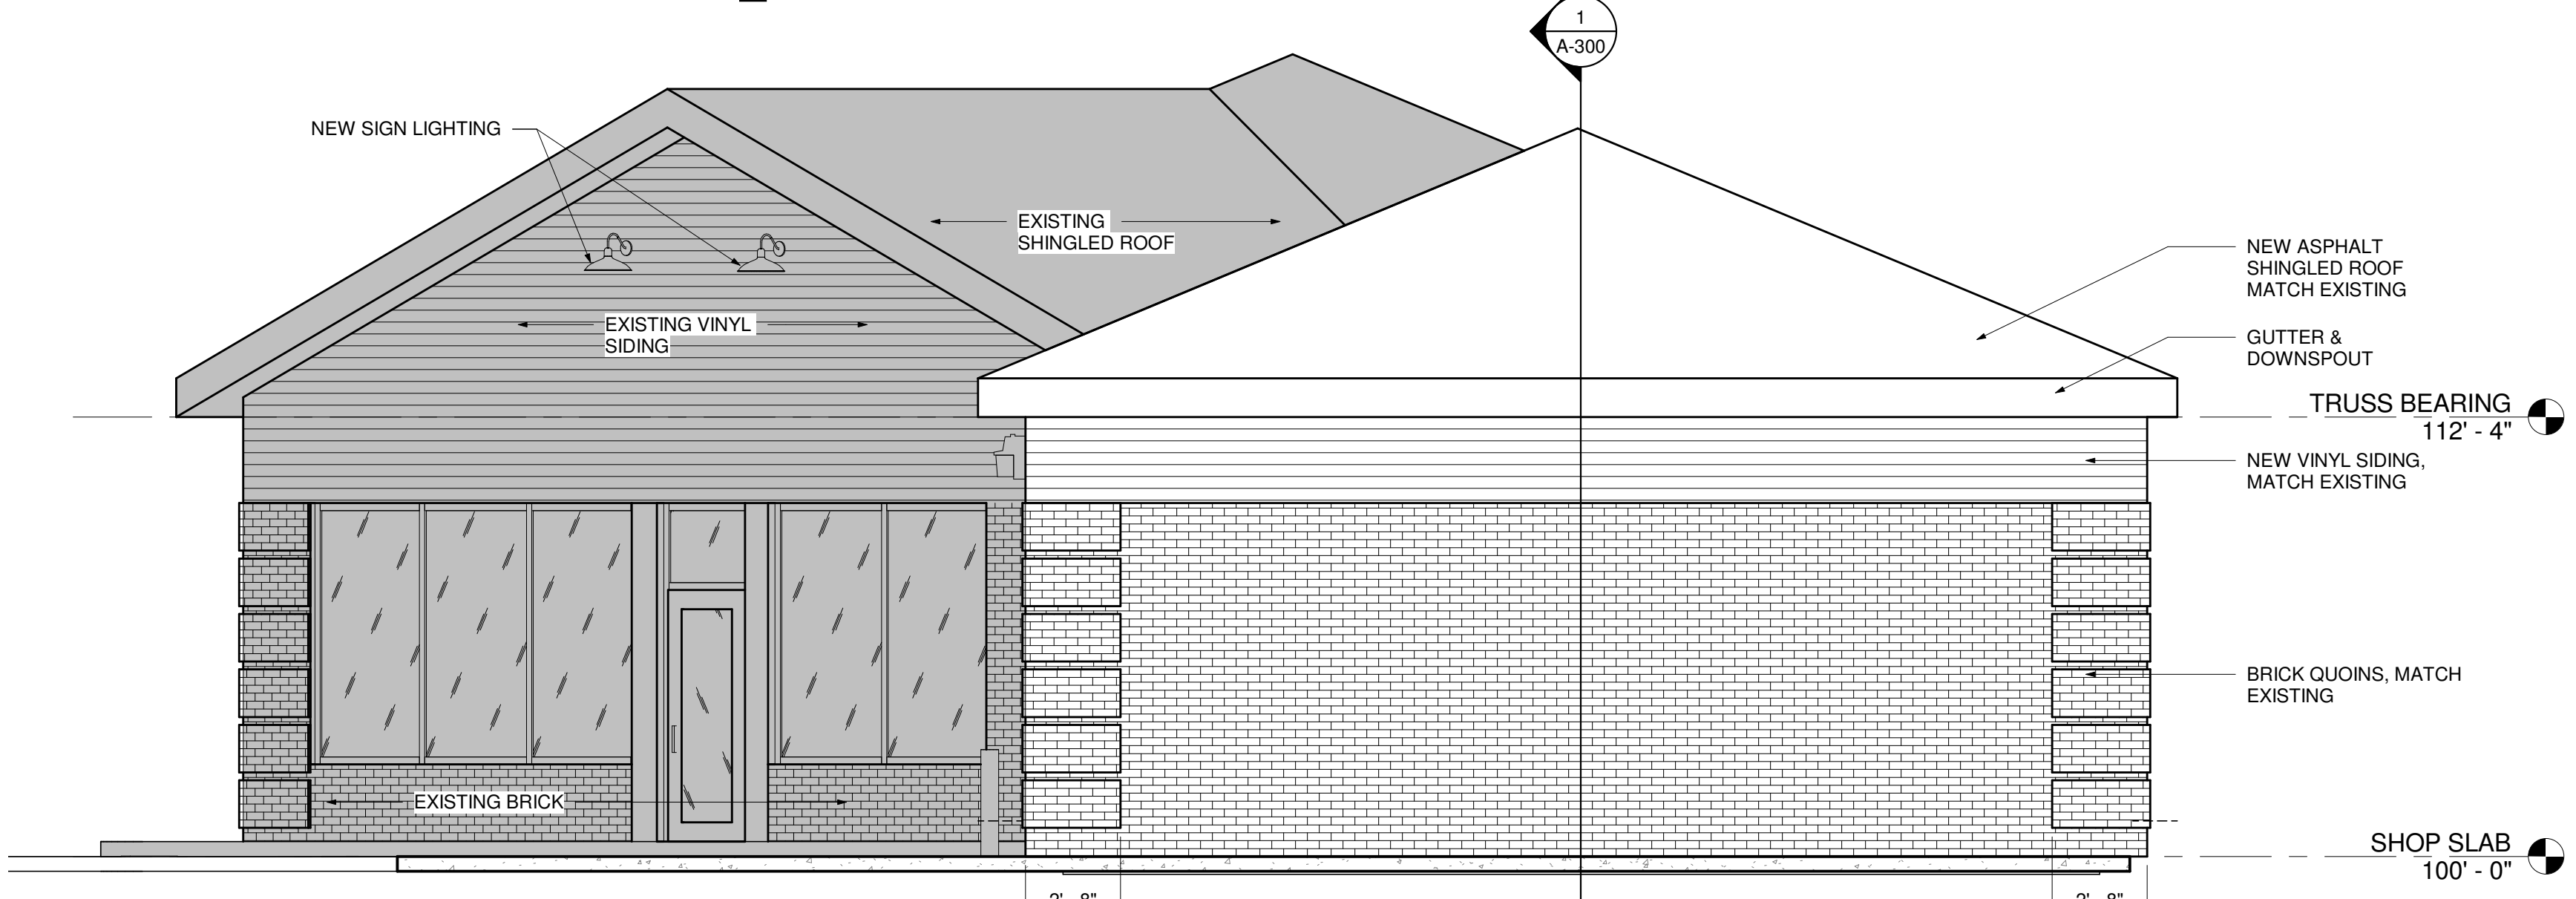

3 WEST ELEVATION
A-200 / 1/4" = 1'-0"

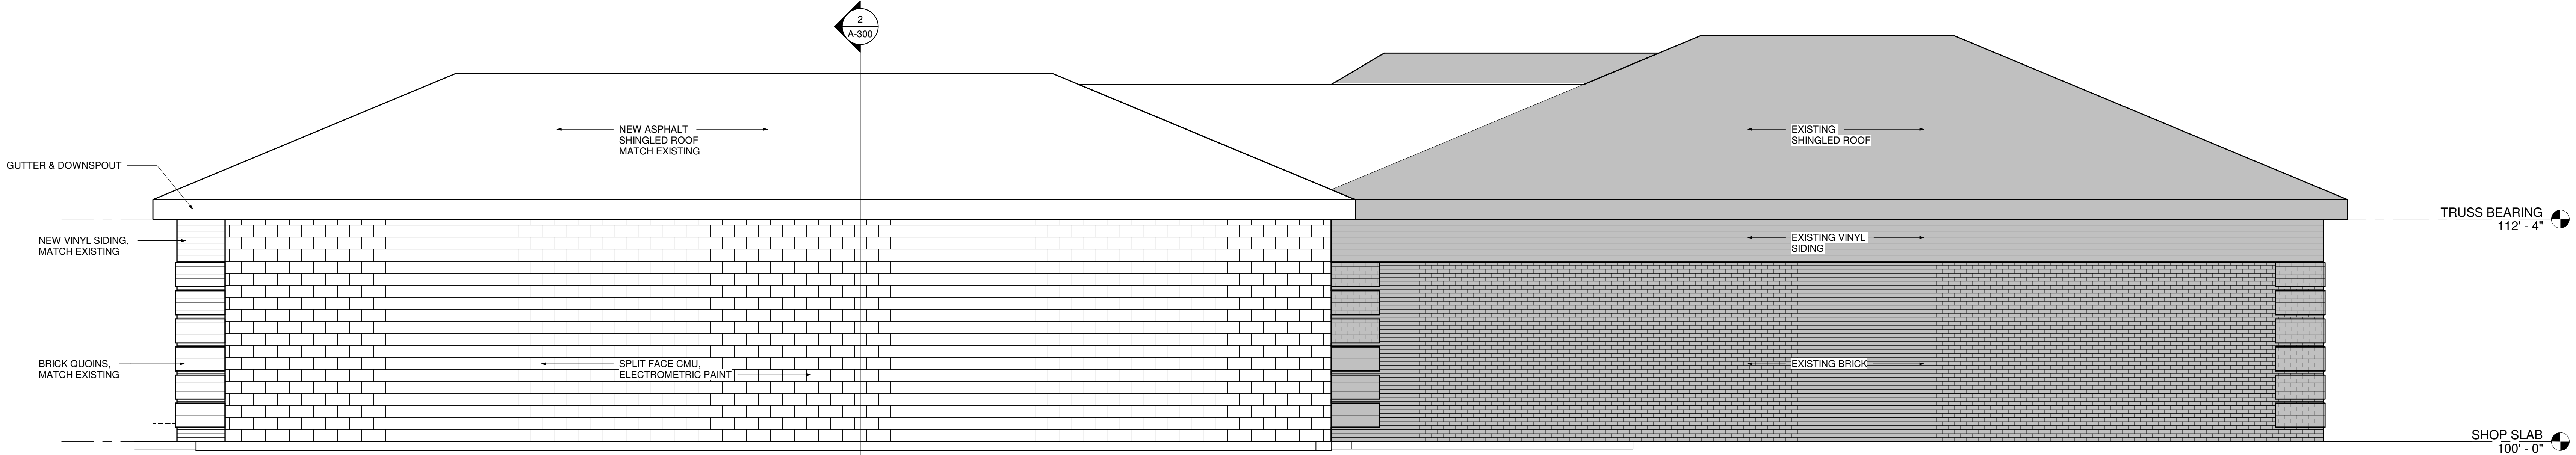

2 SOUTH ELEVATION
A-200 / 1/4" = 1'-0"

PRELIMINARY DESIGN REVIEW

PROJECT NUMBER: 17052
DATE: 09/15/2017

BOB'S AUTO SERVICE
1003 WEST AVE SOUTH
LA CROSSE, WI