



PERVIOUS PAVER DETAIL
NOT TO SCALE

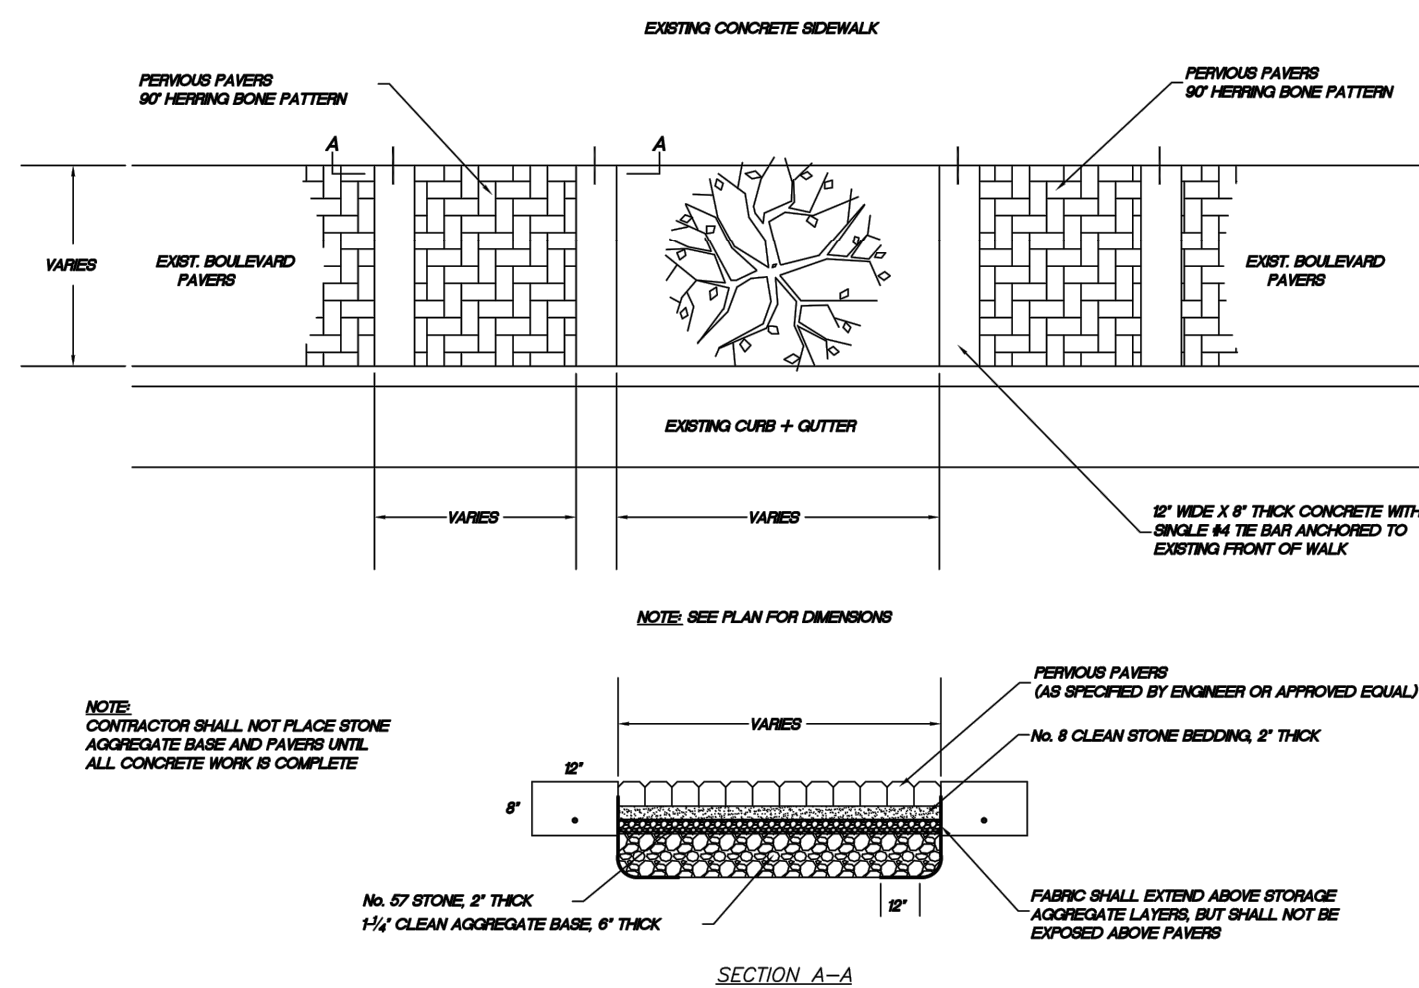



DATE	2015
PROJECT	2015 STREETSCAPING
ENGINEER	ENGINEERING DEPT.
CITY	City of La Crosse, Wis.
SCALE	AS SHOWN
BY	CD SMITH
CHECKED	CD SMITH
DATE	2015

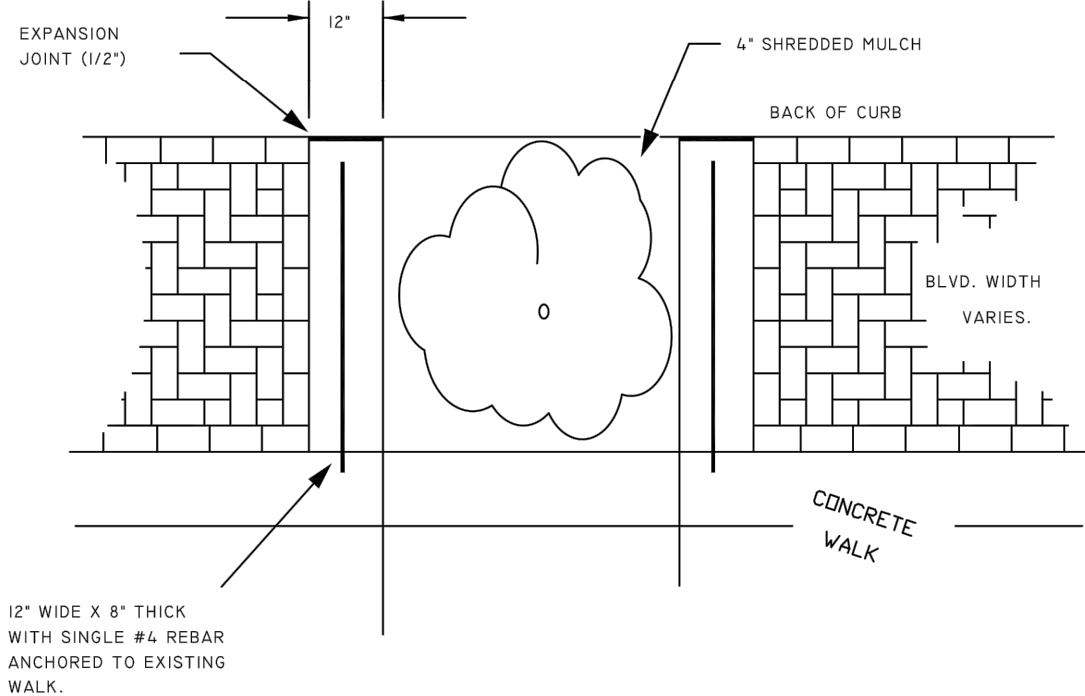

NOTE:


CONTRACTOR SHALL REMOVE ENOUGH EXISTING SOIL FROM THE TREE OPENING TO ACCOMMODATE THE SHREDDED MULCH, BEING CAREFUL NOT TO DAMAGE ROOTS.

TREE OPENING DETAIL

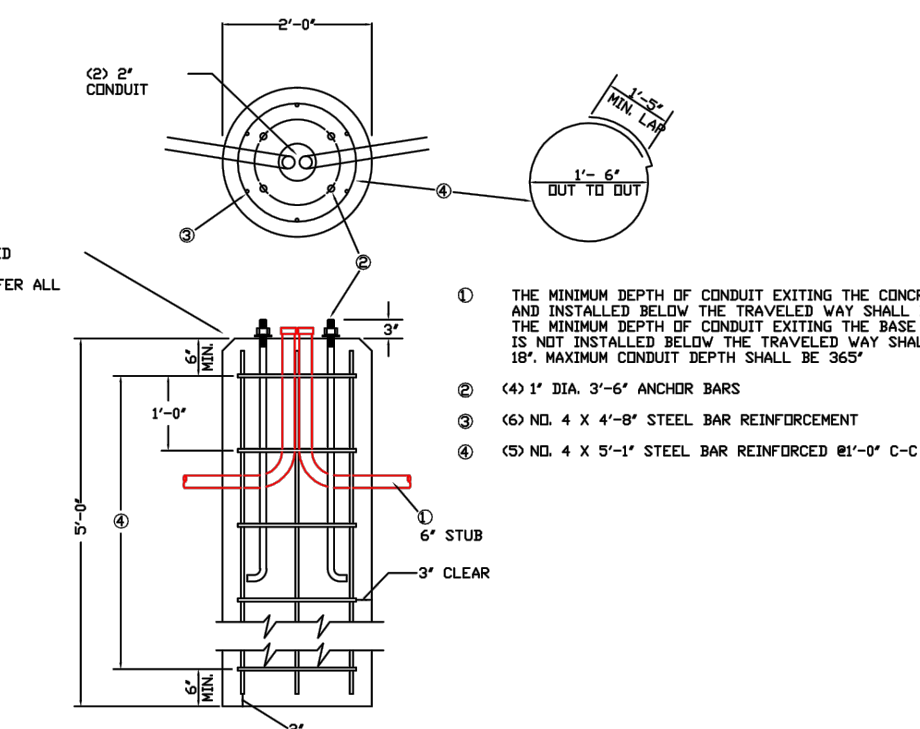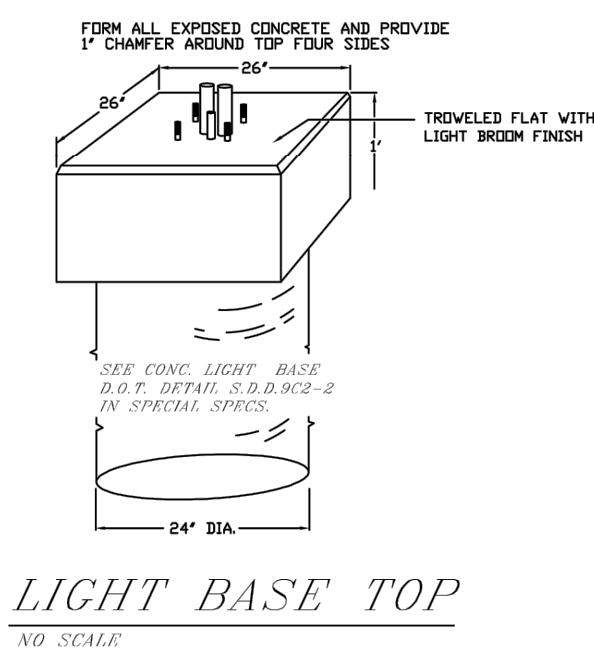


NOTE:
MATCHSTICK BOLT PATTERN SHALL BE 15" DIAMETER.
COORDINATE WITH THE CITY OF LA CROSSE.


MATCHSTICK LIGHT POLE BASE DETAIL
NO SCALE

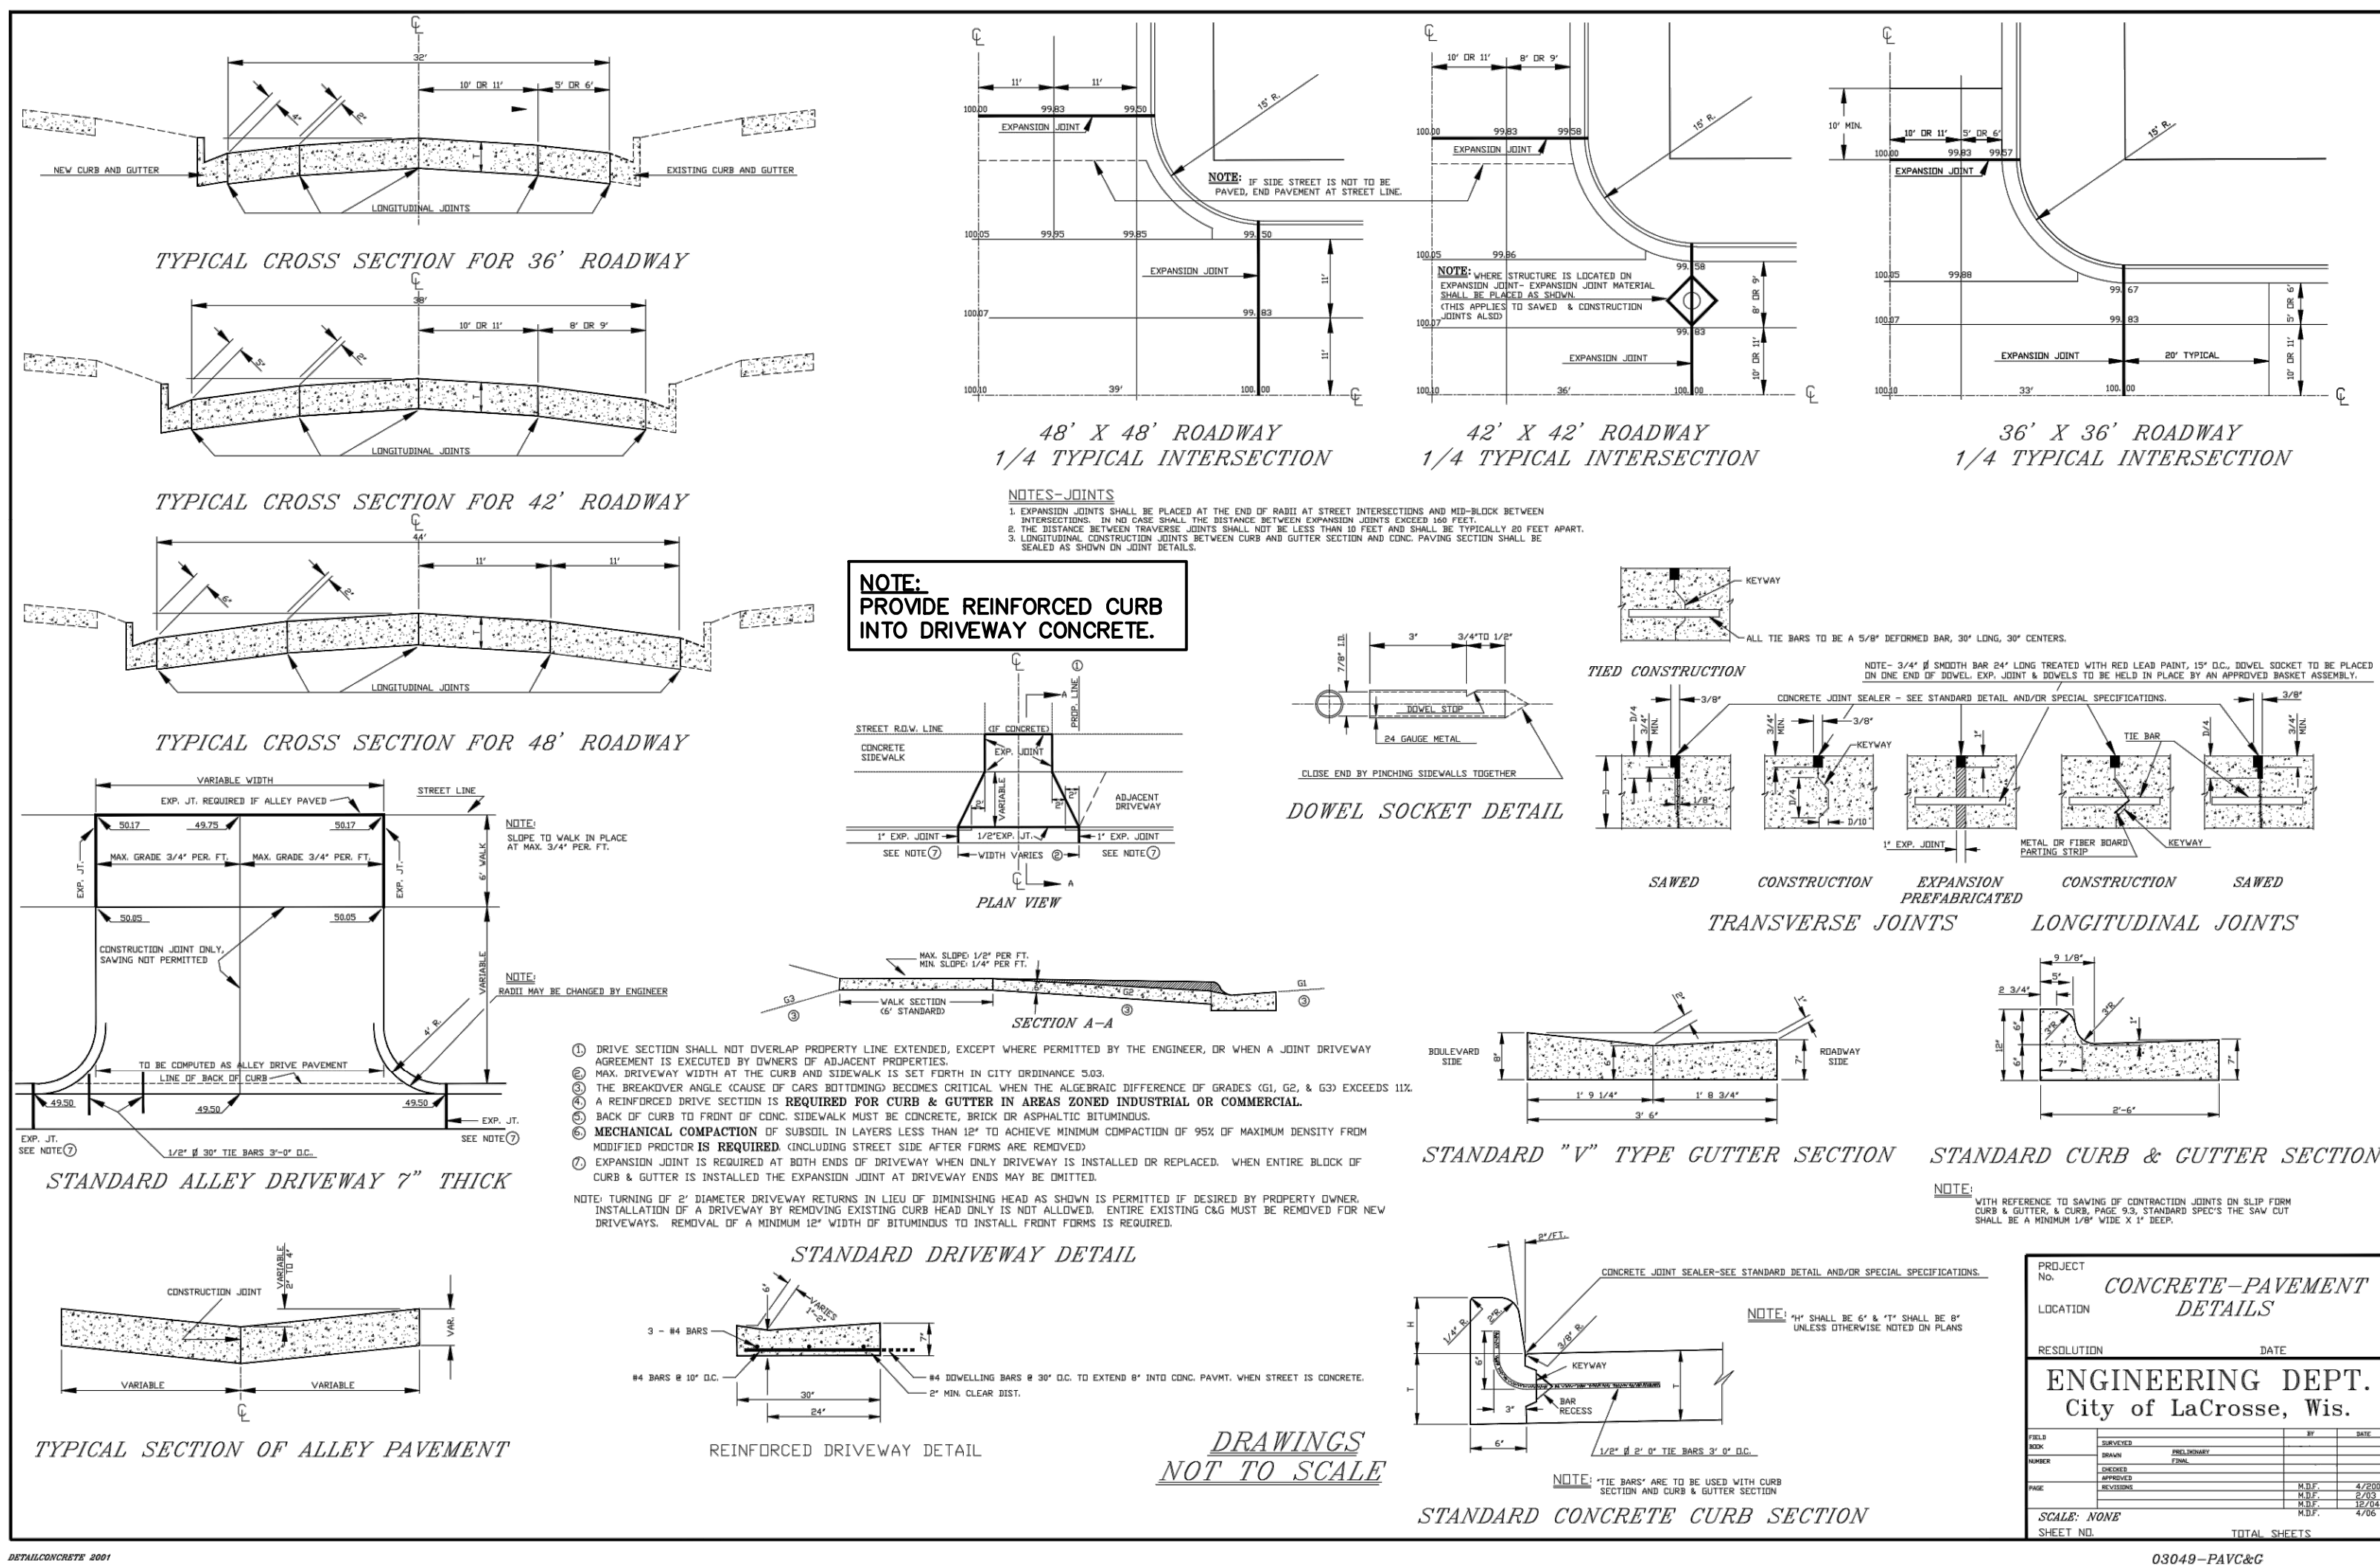

NOTE:
PROVIDE REINFORCED CURB
INTO DRIVEWAY CONCRETE.

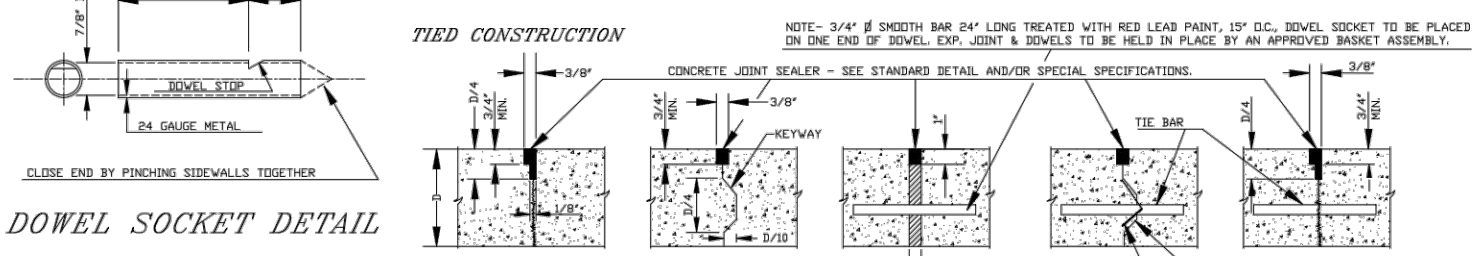

STANDARD "V" TYPE GUTTER SECTION

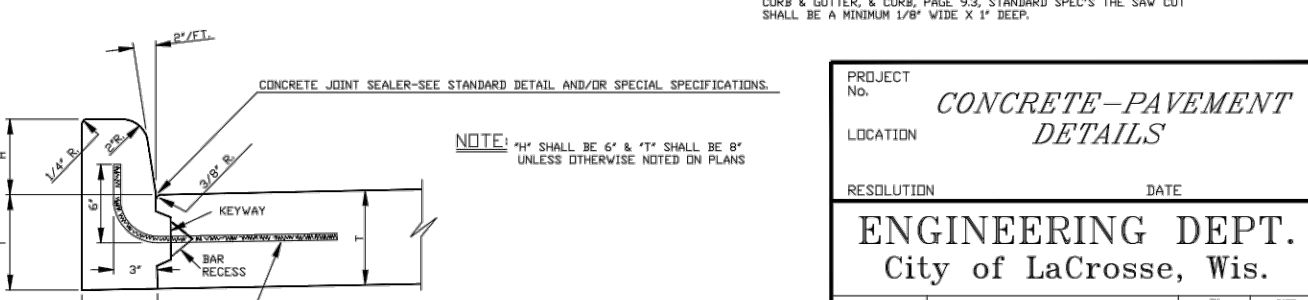

DRAWINGS
NOT TO SCALE

STANDARD CONCRETE CURB SECTION