

PROPOSED PROJECT FOR:
LA CROSSE DISTILLERY
VINE STREET • LA CROSSE, WI 54601

PROFESSIONAL SEAL

PRELIMINARY DATES
OCT. 26, 2017

NOT FOR CONSTRUCTION


SHEET INFORMATION

DETAILS


SHEET NUMBER

C1.6


DRAWING
NOT TO SCALE

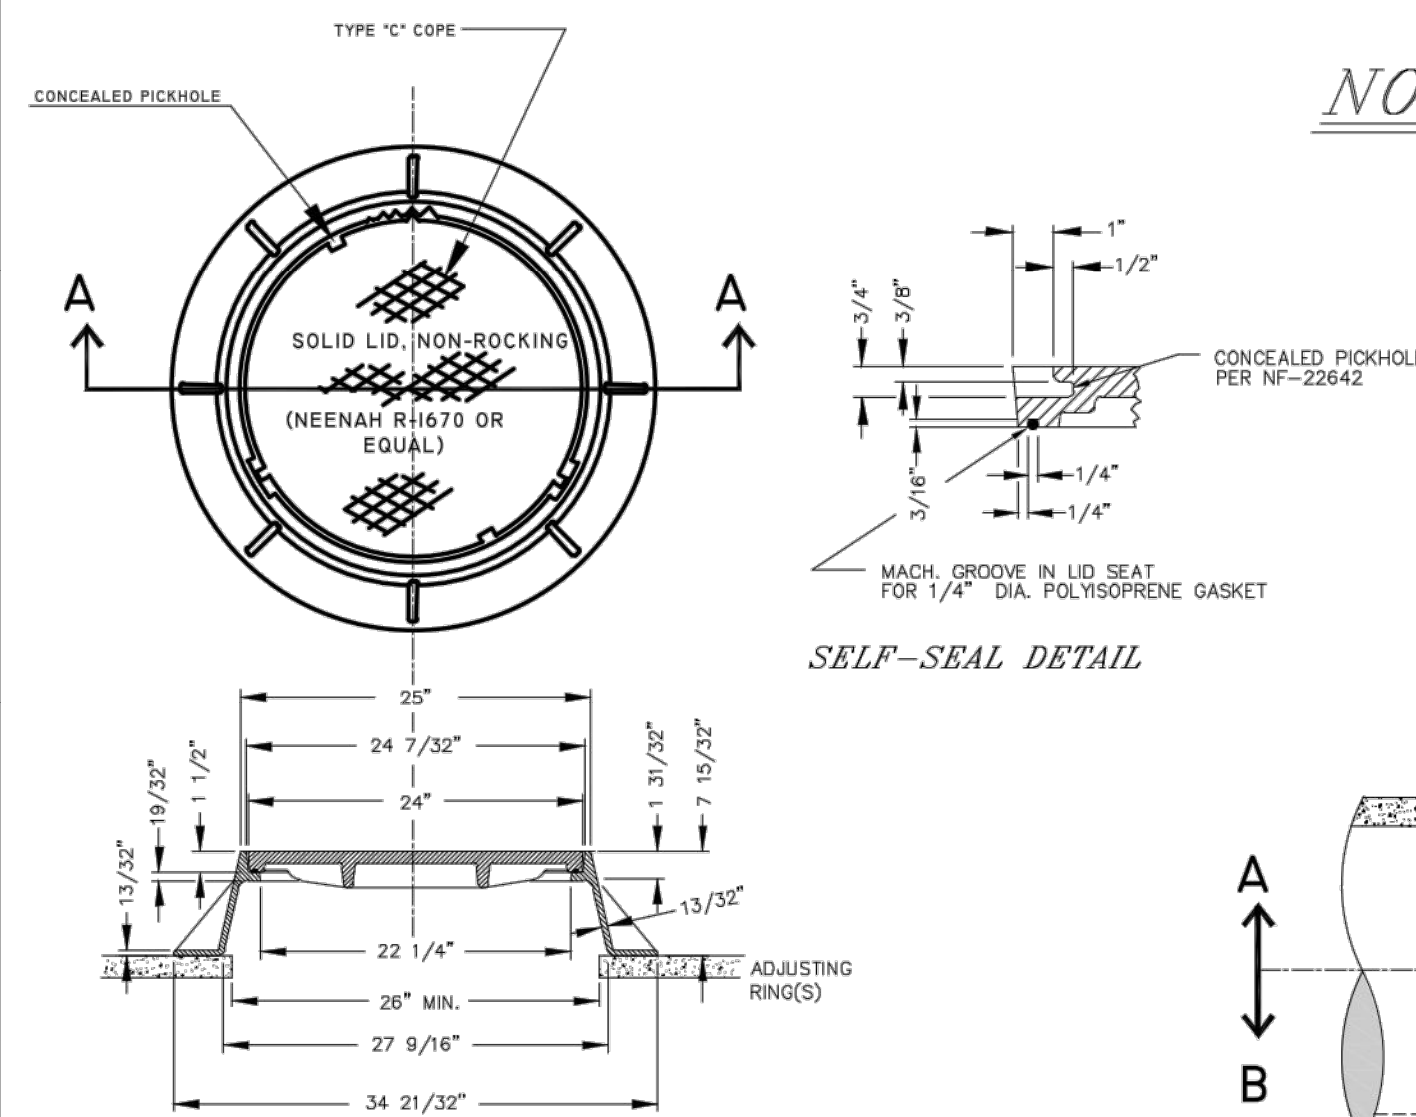


DETAIL OF MANHOLE FRAME & COVER

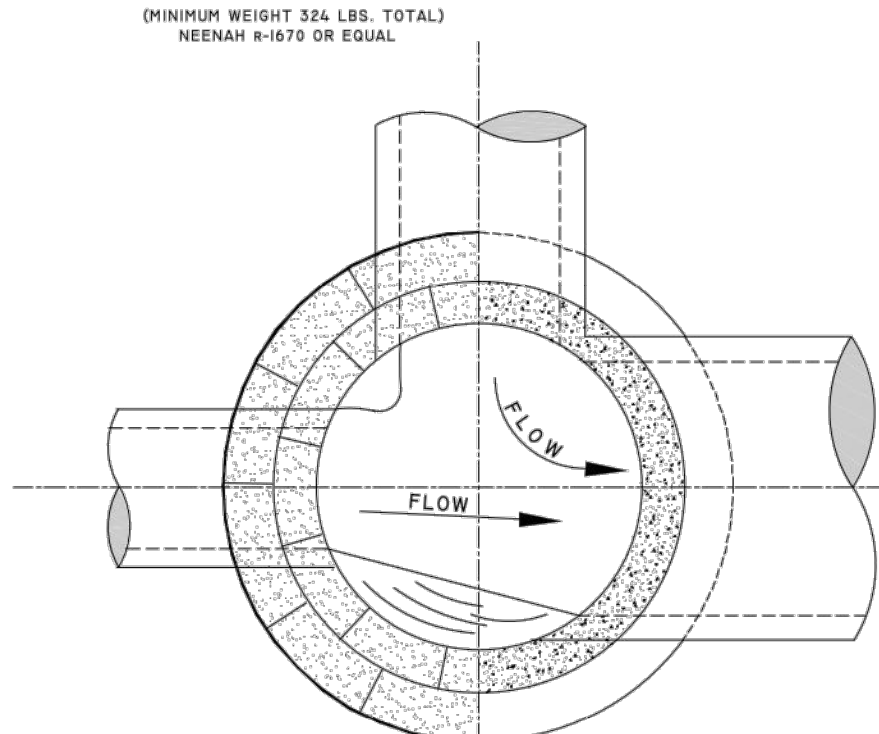


SEWER PIPE JOINT MATERIALS

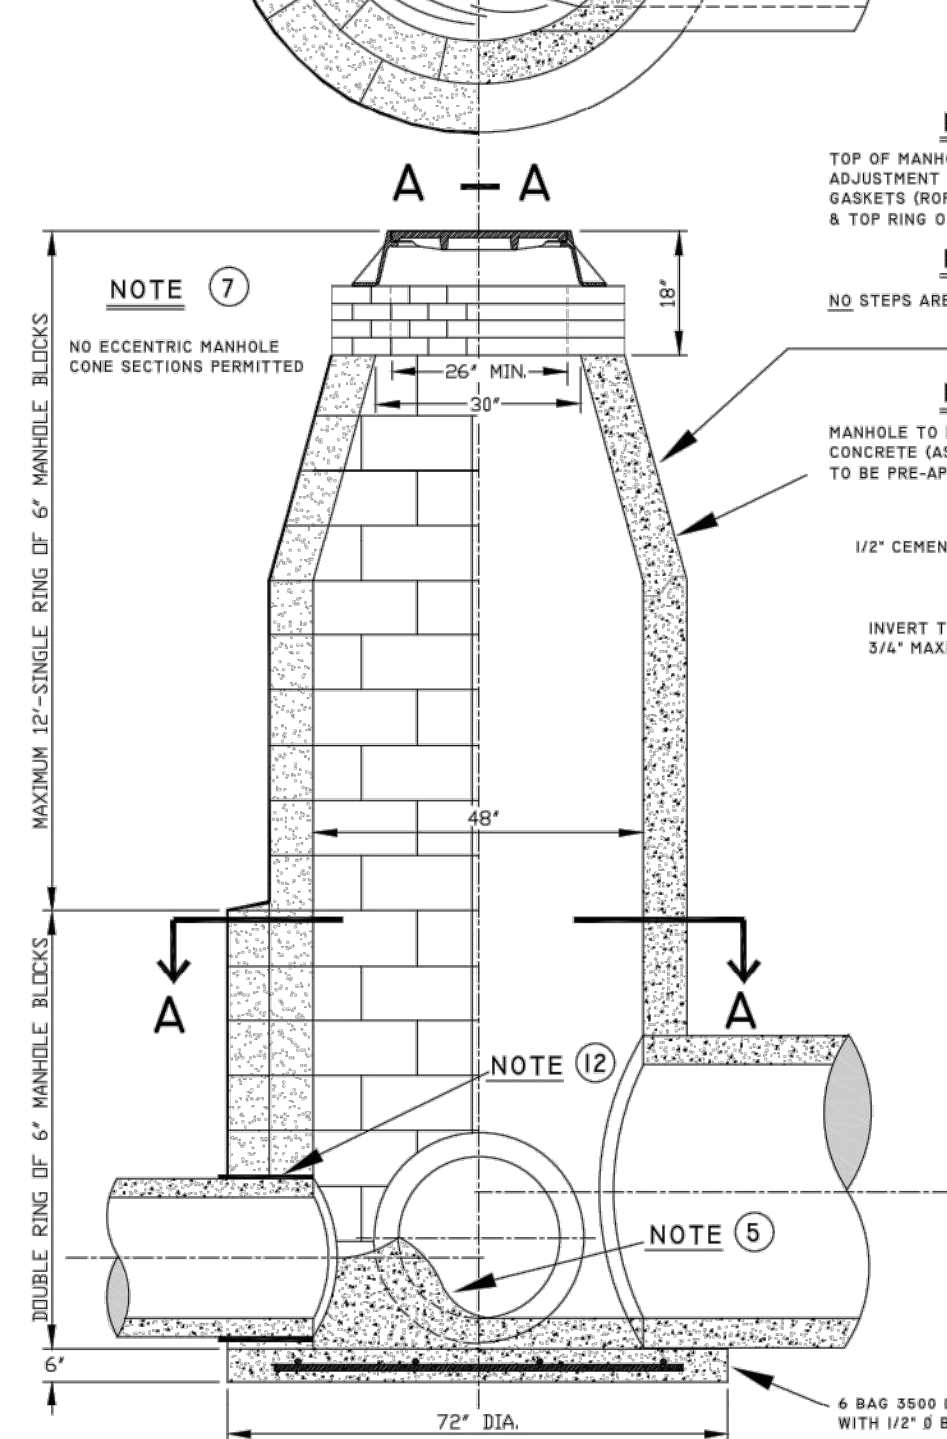


DETAILS OF STANDARD MANHOLE FOR 30" PIPE OR SMALLER

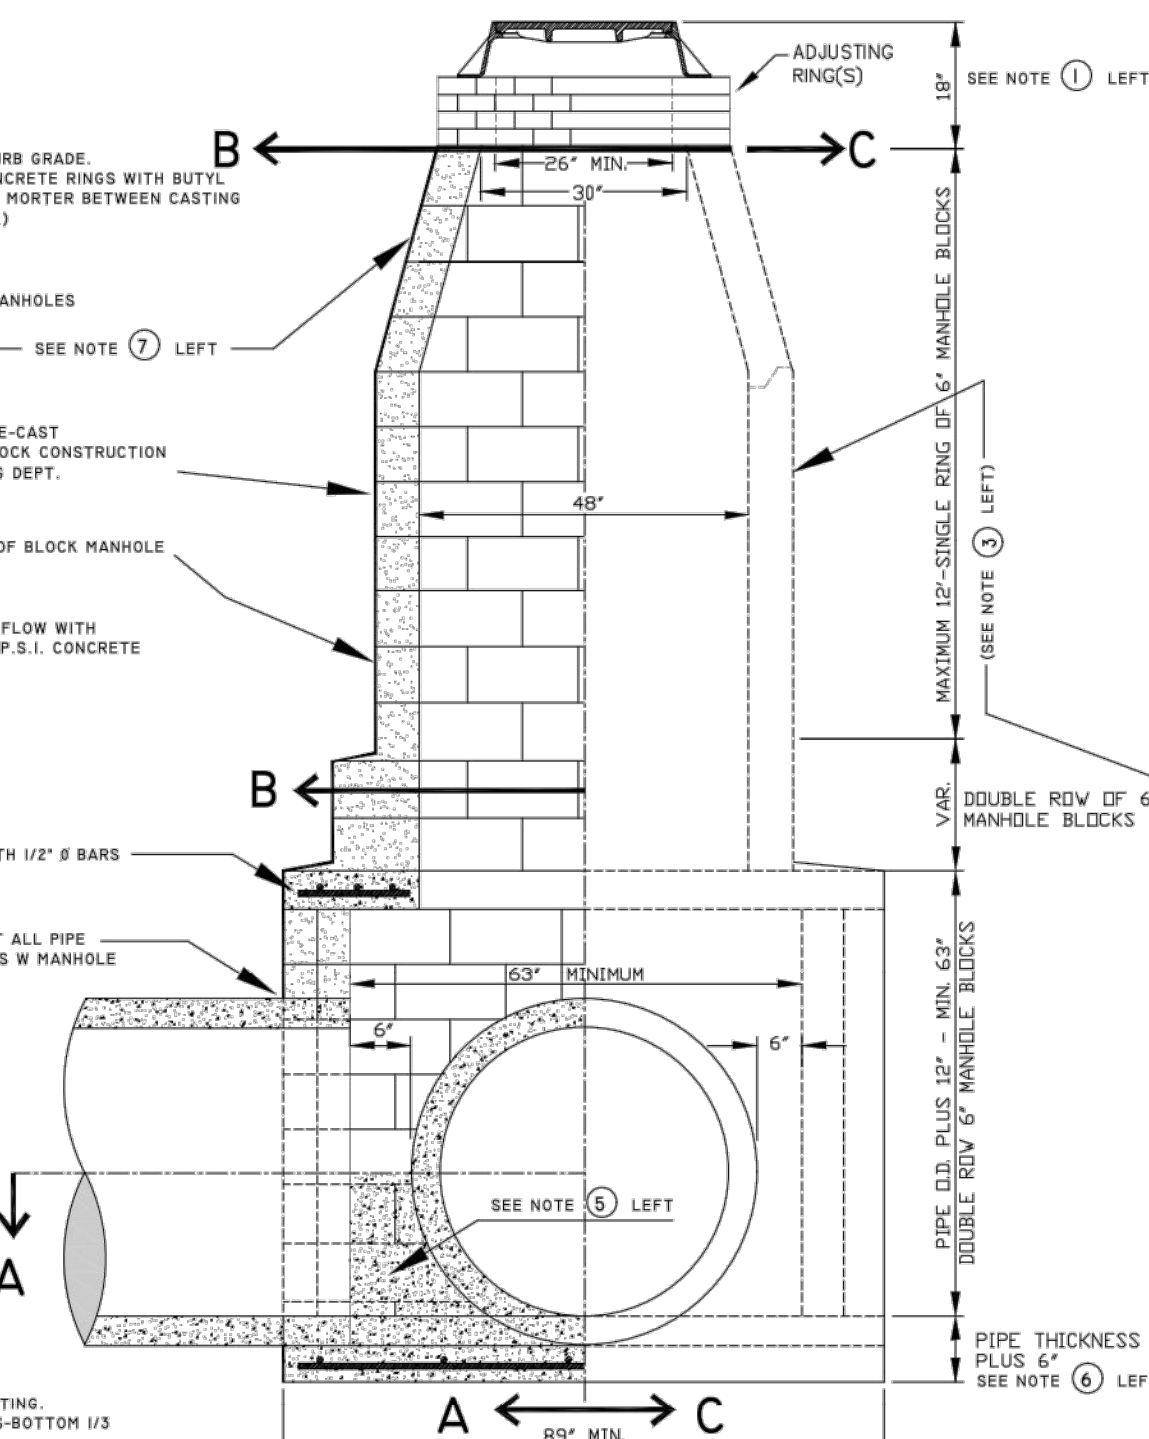

DETAILS OF STANDARD MANHOLE FOR 36" PIPE OR LARGER

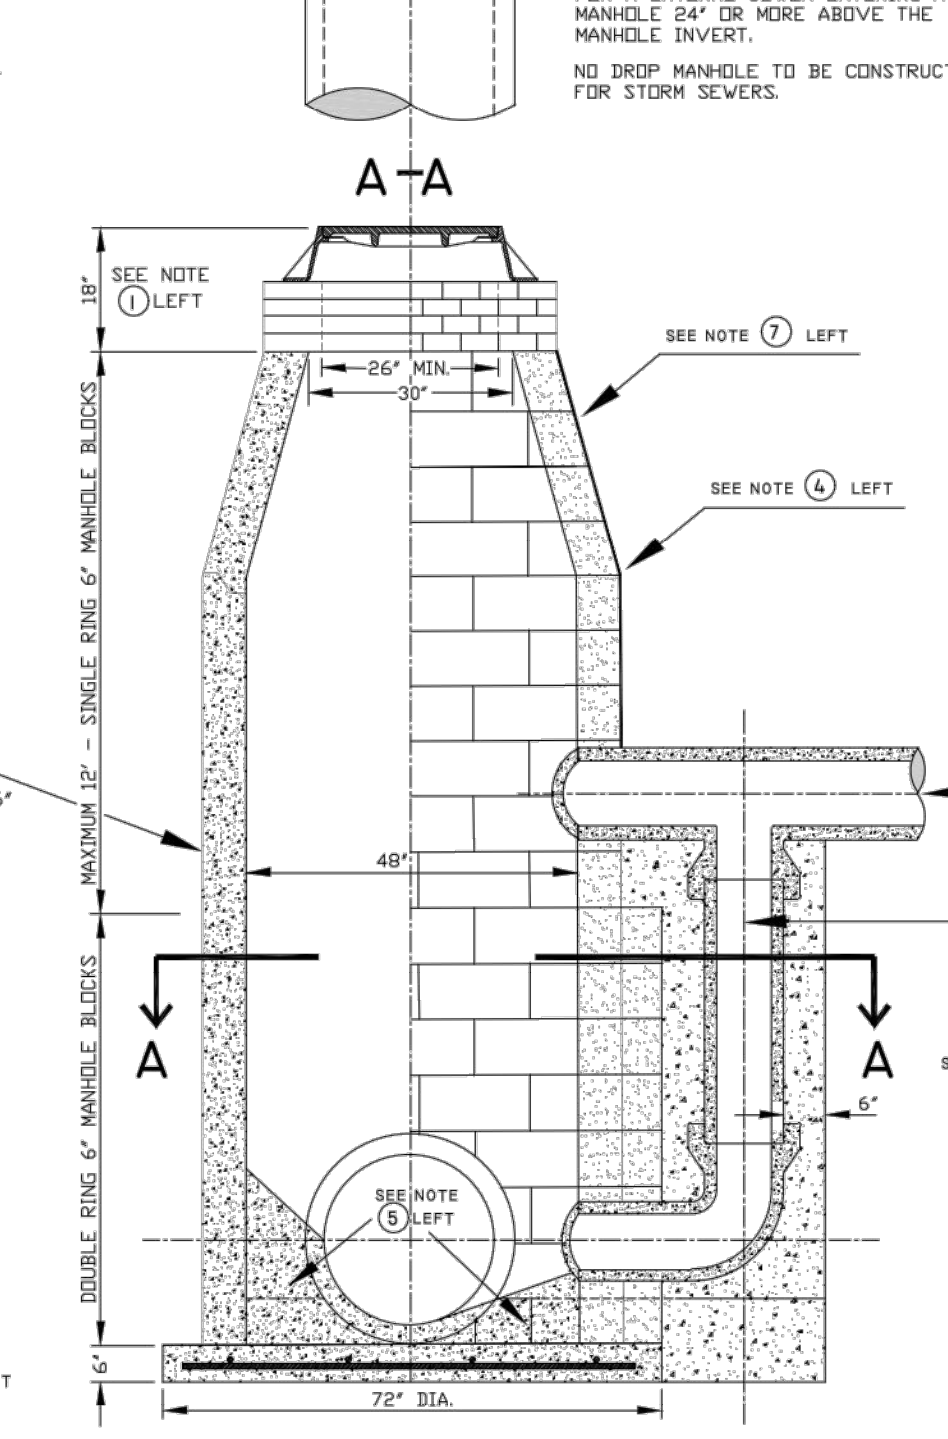


DETAILS OF DROP MANHOLE FOR 30" PIPE OR SMALLER

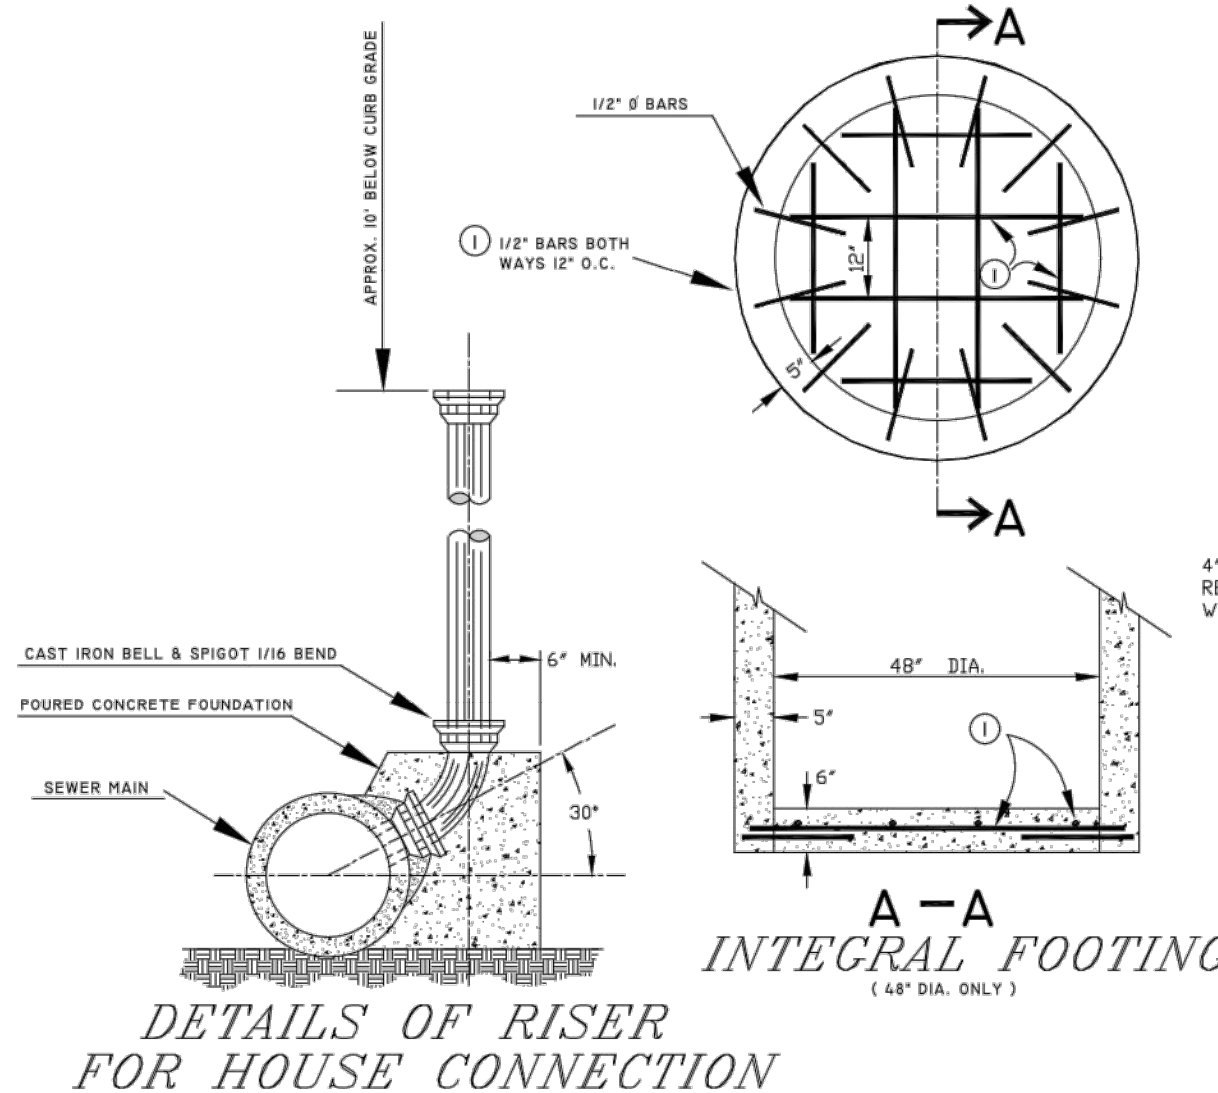


DETAILS OF RISER FOR HOUSE CONNECTION


INTEGRAL FOOTING
(48" DIA. ONLY)

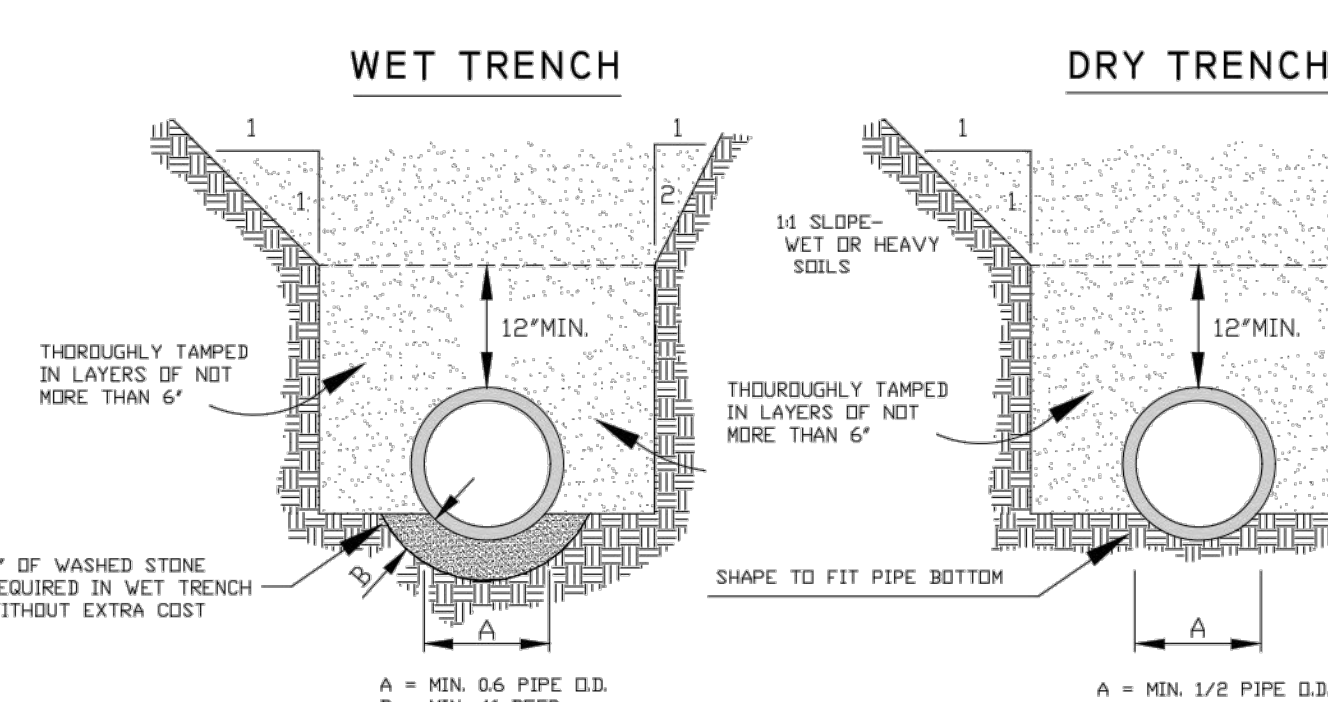


DETAILS OF SEWER TRENCHES

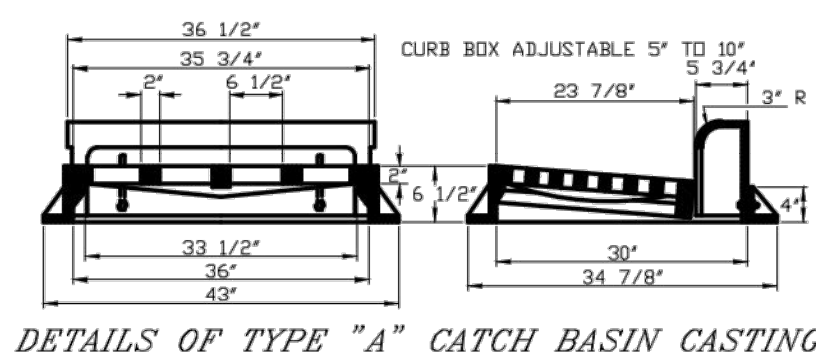


DETAILS OF TYPE "A" CATCH BASIN CASTING

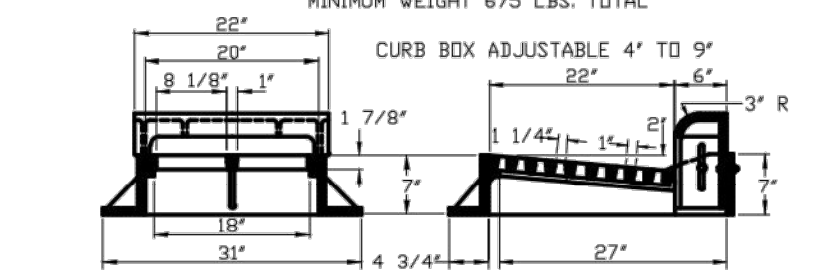

DETAILS OF TYPE "B" CATCH BASIN CASTING

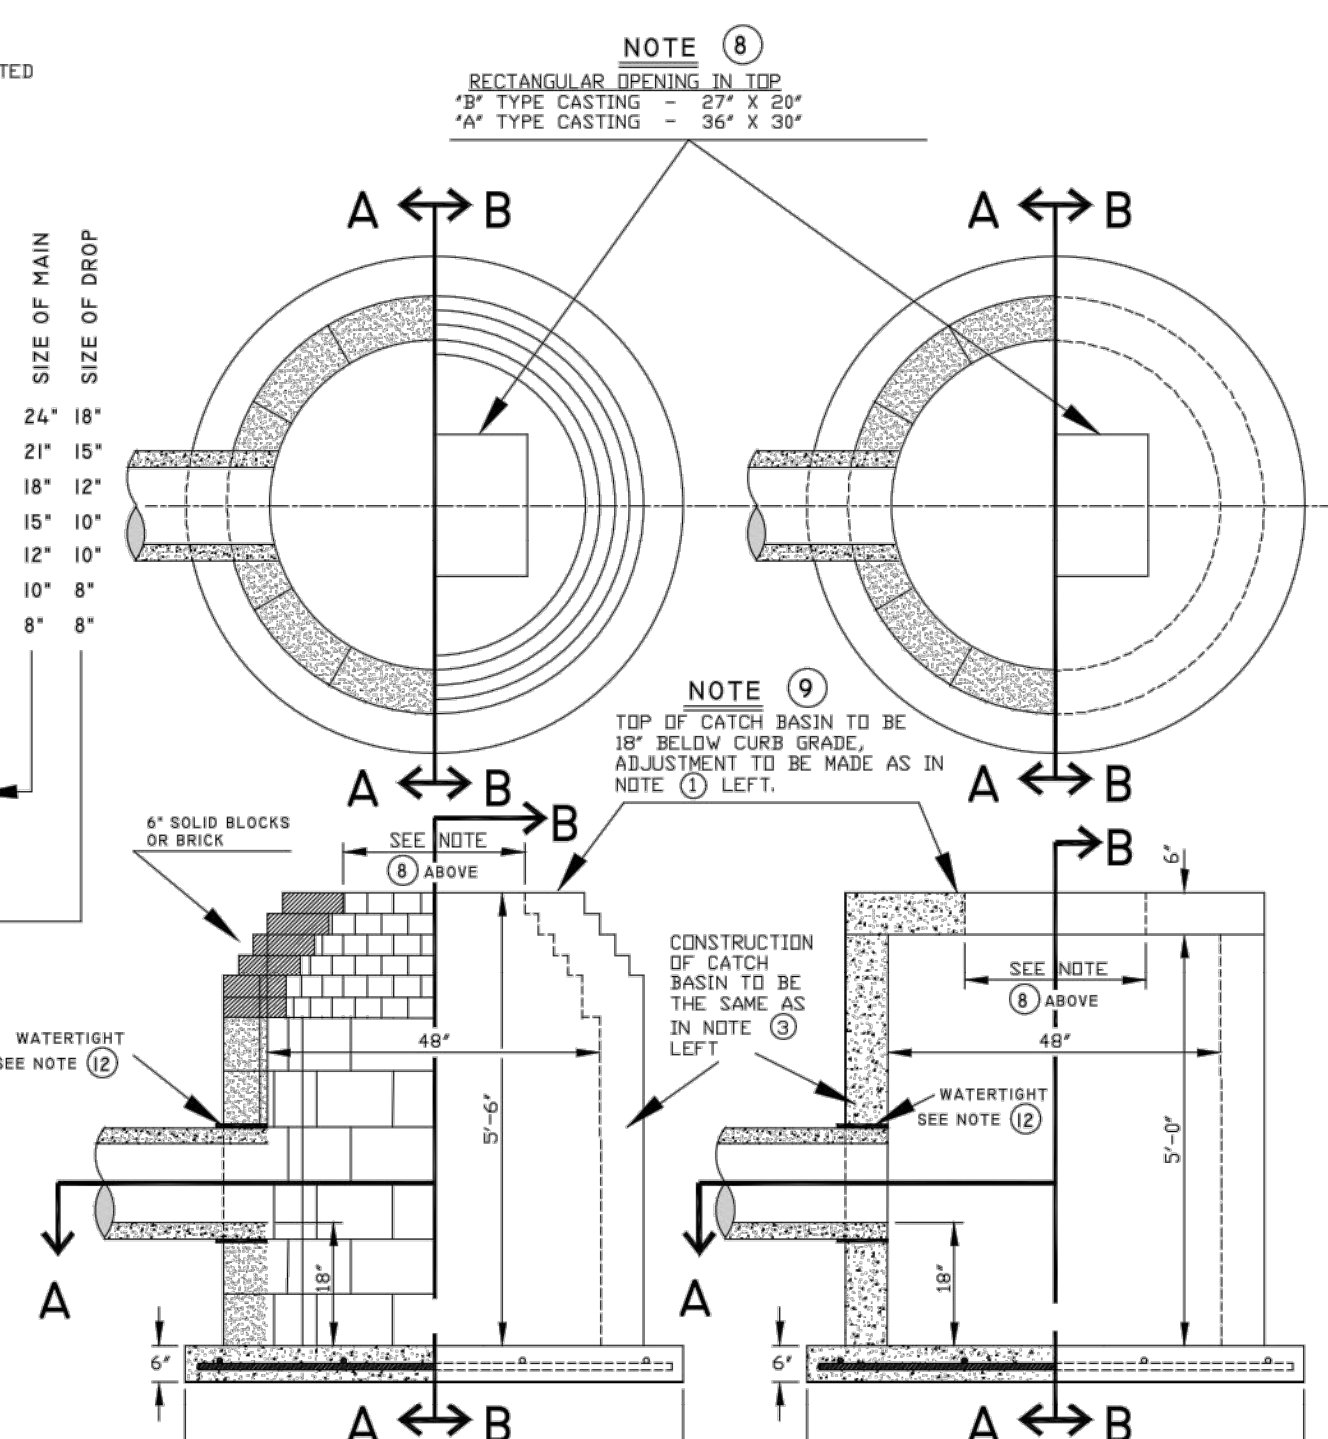

DETAILS OF TYPE "A" OR "B" CATCH BASIN

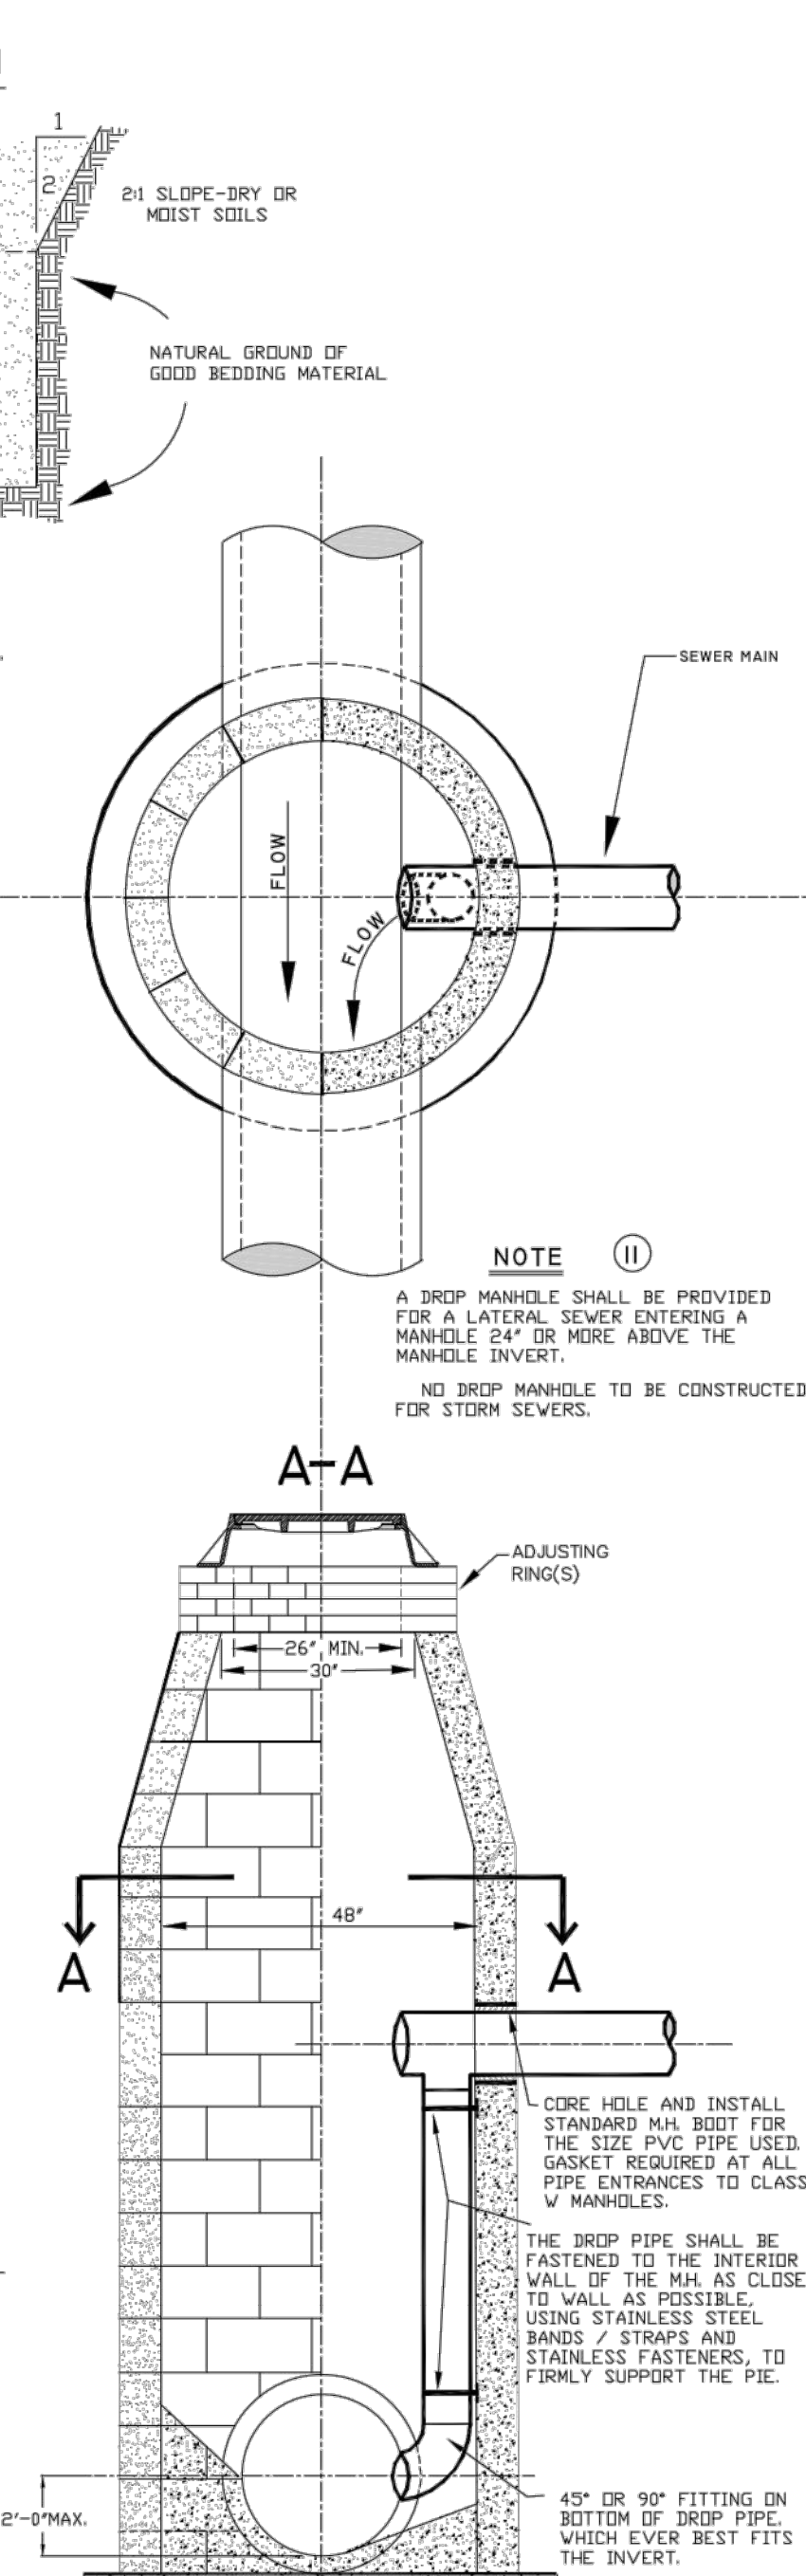

DETAILS OF INSIDE DROP

PROJECT No.	SEWER DETAILS		
LOCATION			
RESOLUTION	DATE		
ENGINEERING DEPT. City of LaCrosse, Wis.			
FIELD NO.	SURVEYED	PREPARED BY	DATE
NUMBER	DRAWN	CHECKED	
PAGE	APPROVED	DATE	
	REVISIONS	DATE	
		DATE	
		DATE	
SCALE: NONE	TOTAL SHEETS		
SHEET NO.			

03047-SANSSTMS