


PROJECT INFORMATION

PROJECT NUMBER **1749960**

PROPOSED PROJECT FOR:
LA CROSSE DISTILLERY
VINE STREET • LA CROSSE, WI 54601

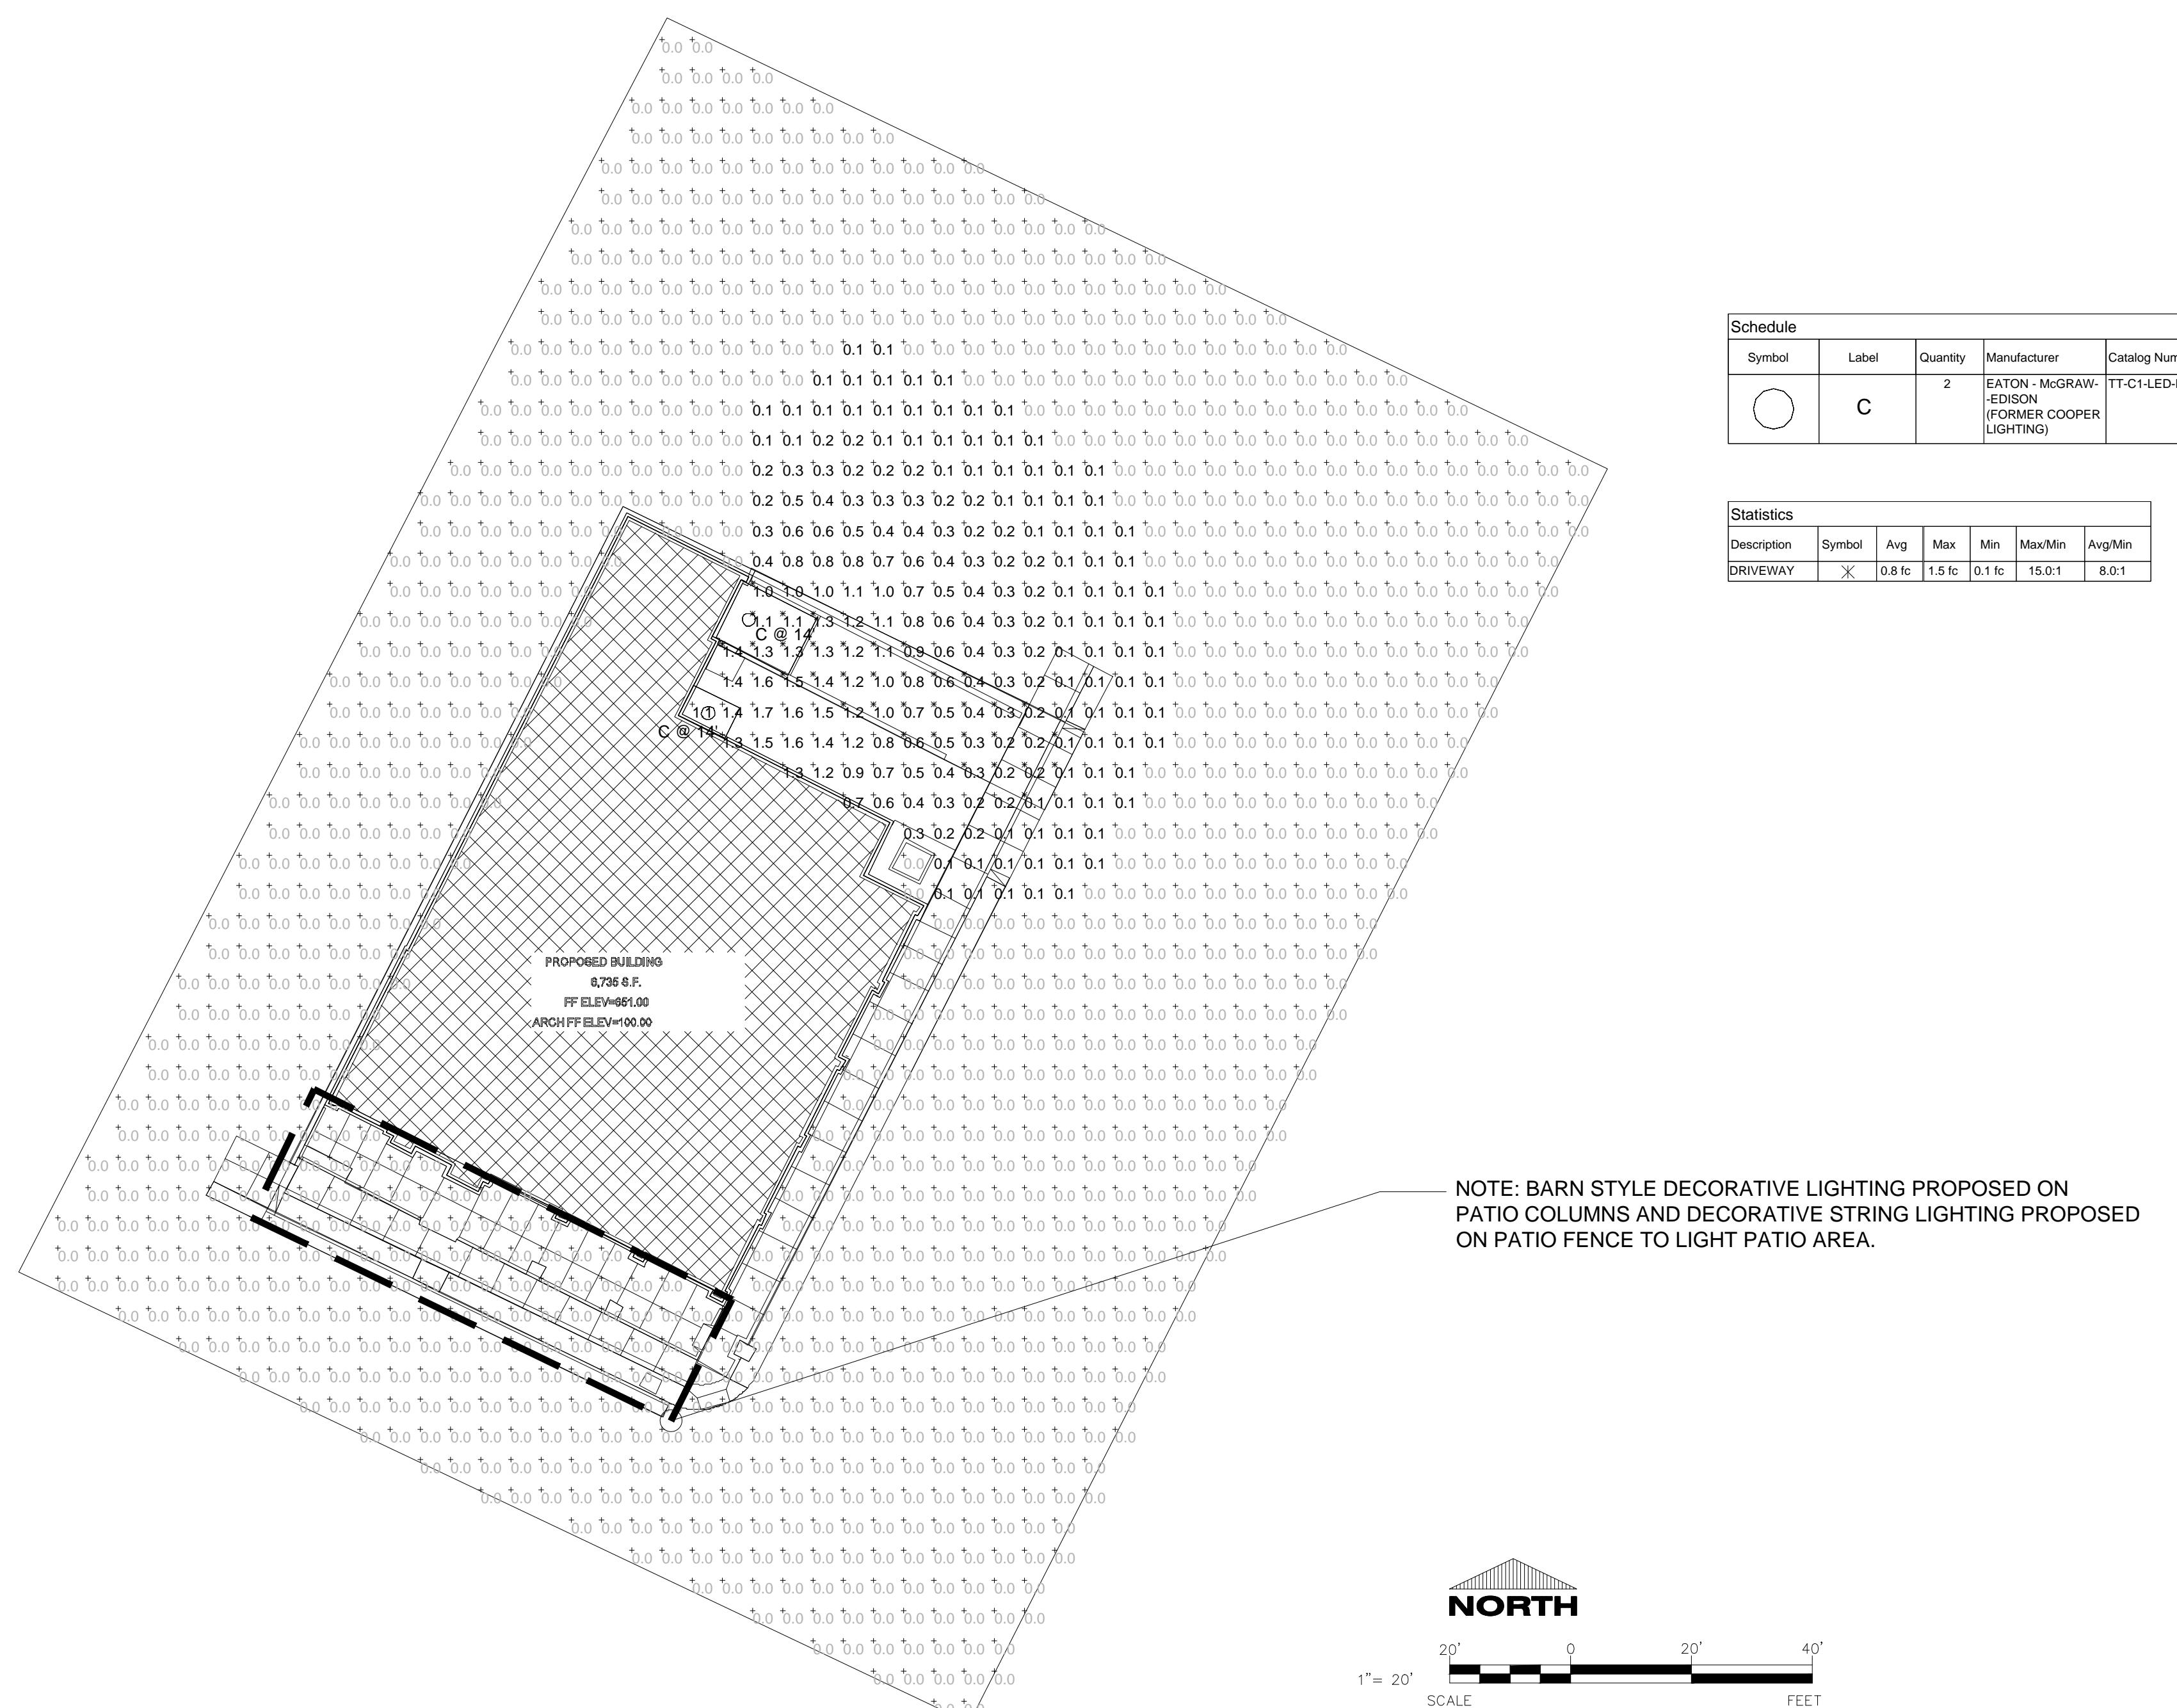

Schedule

Symbol	Label	Quantity	Manufacturer	Catalog Number	Description	Lamp	Number Lamps	Filename	Lumens Per Lamp	Light Loss Factor	Wattage
○	C	2	EATON - McGRAW-EDISON (FORMER COOPER LIGHTING)	TT-C1-LED-E1-DL-8030	TOPTIER LED PARKING GARAGE LUMINAIRE DRIVE LANE DISTRIBUTION	(160) 3000K CCT, 80 CRI LEDS	160	TT-C1-LED-E1-DL-8030.ies	15	0.9	33.5

Statistics

Description	Symbol	Avg	Max	Min	Max/Min	Avg/Min
DRIVEWAY	X	0.8 fc	1.5 fc	0.1 fc	15.0:1	8.0:1

PROFESSIONAL SEAL

PRELIMINARY DATES
OCT. 26, 2017

NOT FOR CONSTRUCTION

SHEET INFORMATION

SITE PHOTOMETRIC PLAN

SHEET NUMBER

E1.1