
COPELAND AVENUE

ASPHALT PAVEMENT

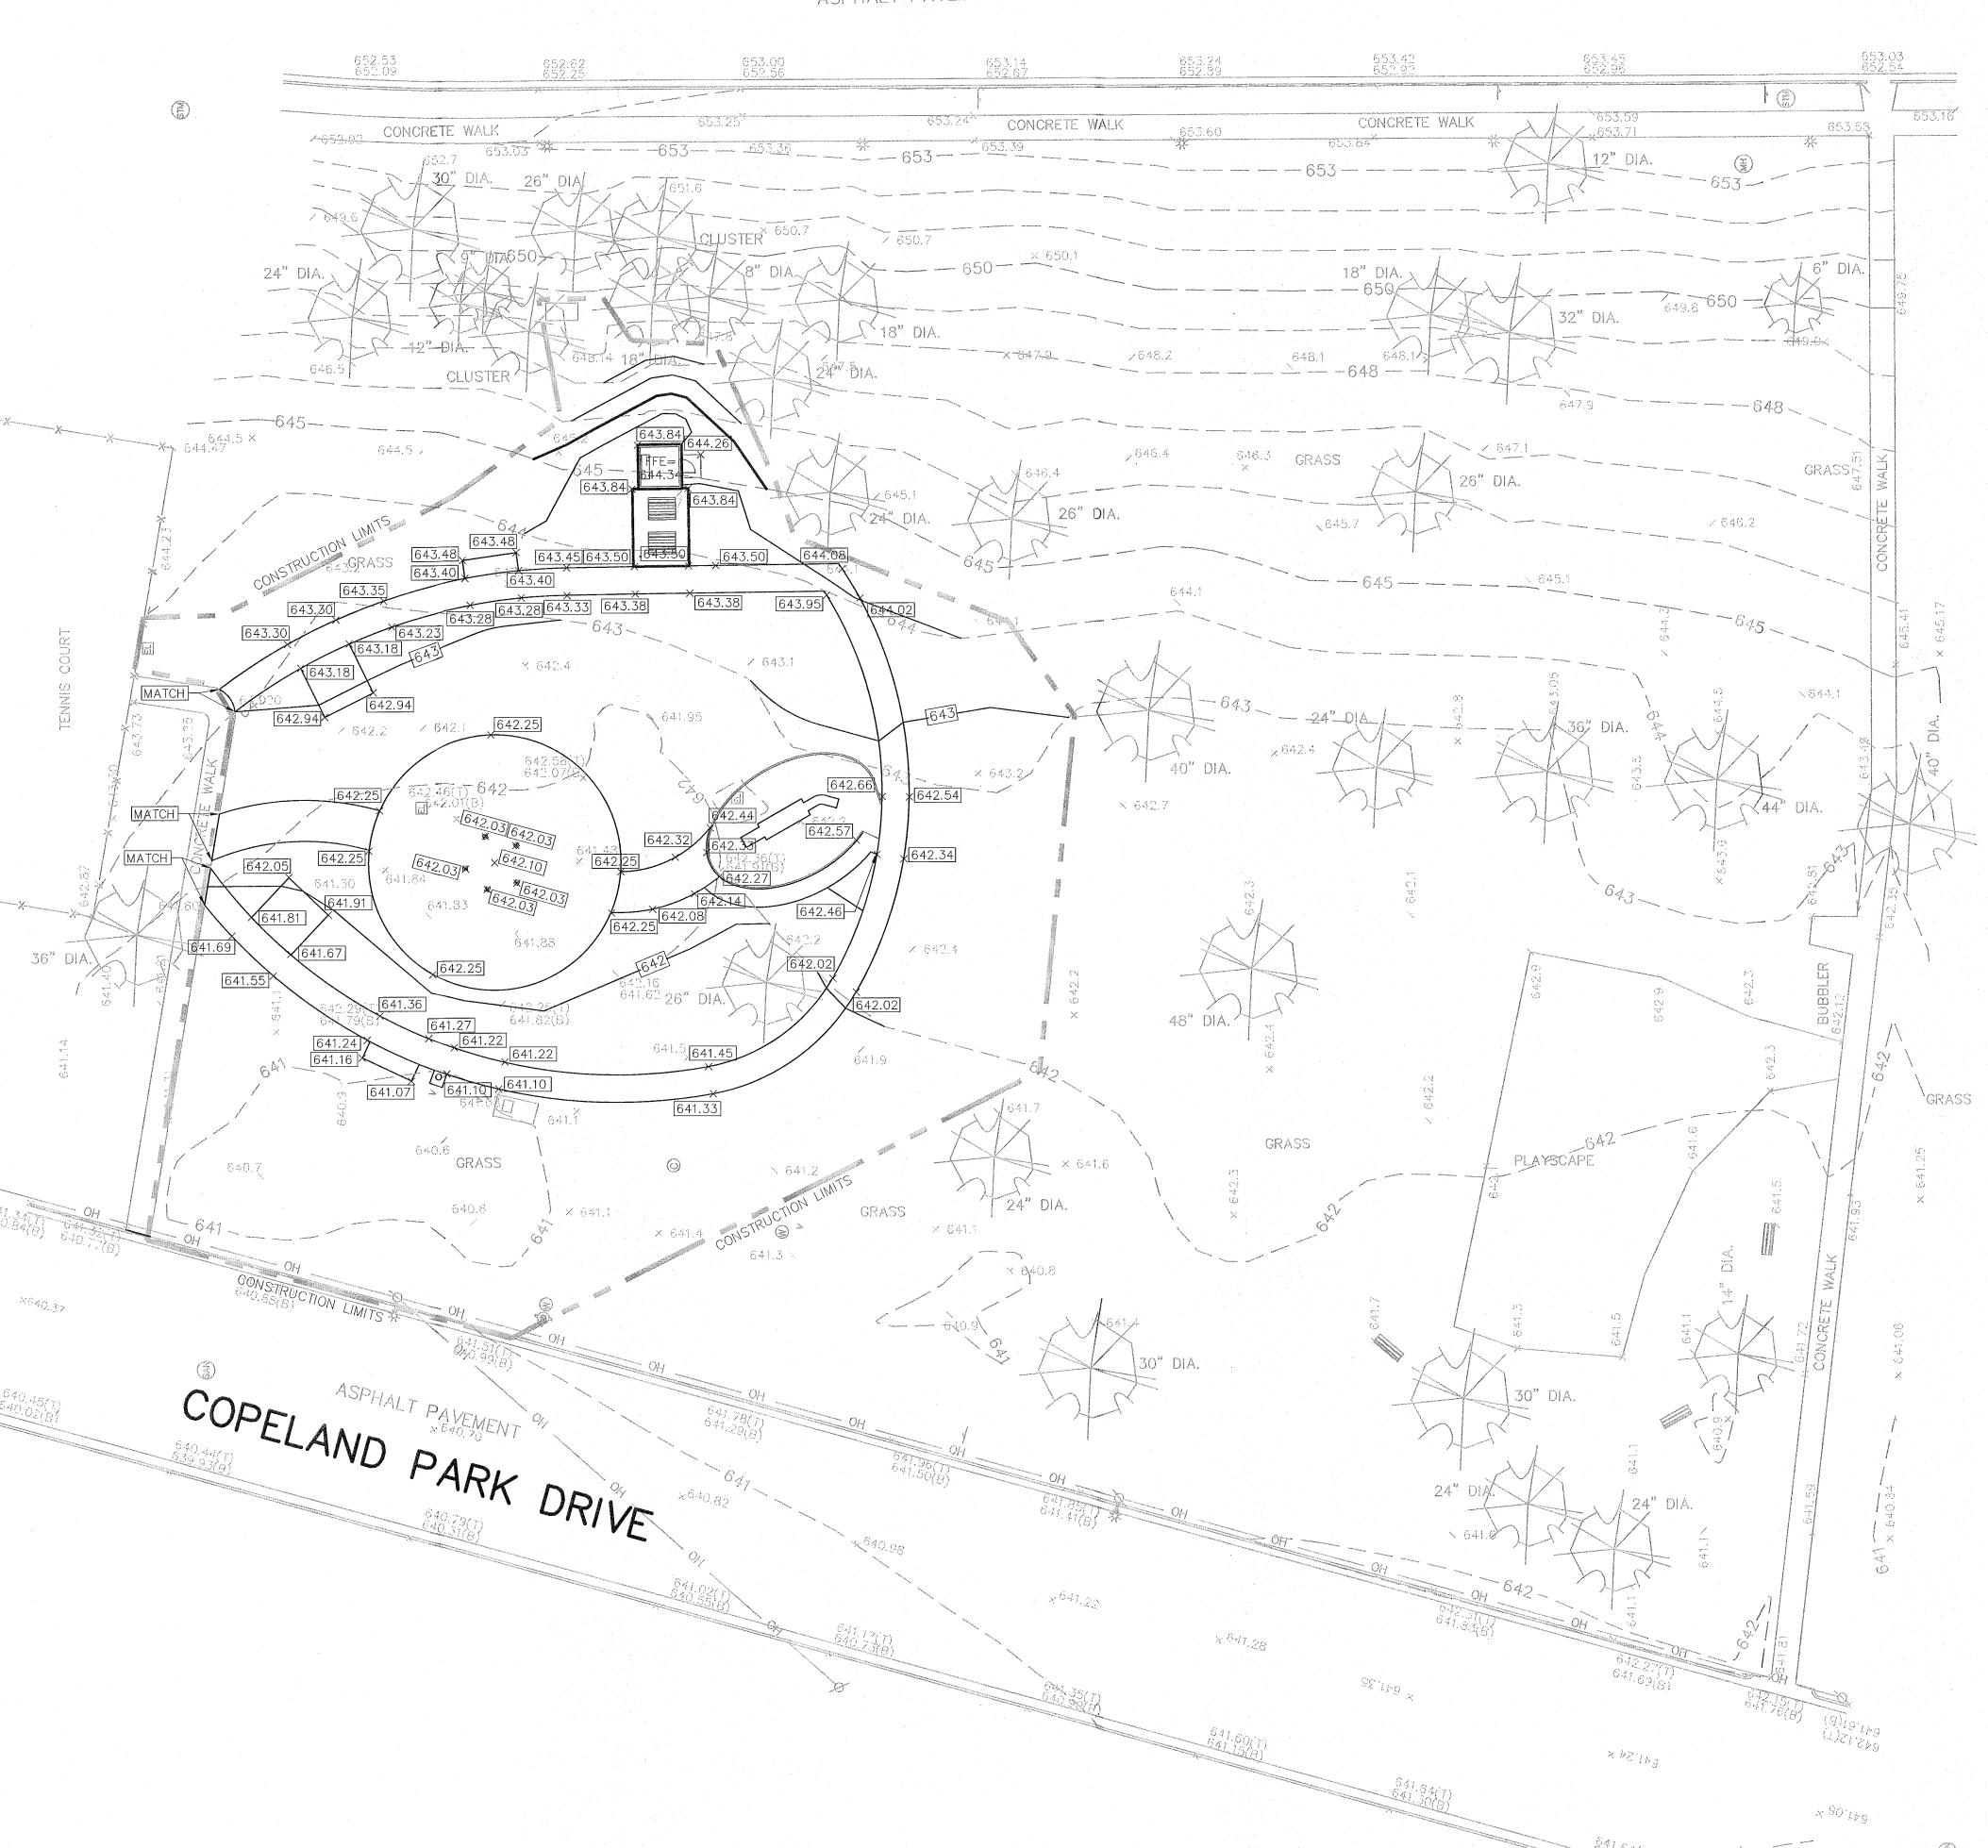

GRADING NOTES

- -CONTOURS SHOWN ARE FOR FINISHED SURFACES, ANY ADJUSTMENT TO SUBGRADE IS THE CONTRACTOR'S RESPONSIBILITY.
- -ALL DISTURBED AREAS THAT ARE UNPAVED ARE TO BE LANDSCAPED OR SODDED AS INDICATED ON THE LANDSCAPE PLAN.
- -ALL LANDSCAPED OR SODDED AREAS SHALL HAVE A MINIMUM OF 6" OF TOPSOIL.
- -SPOT ELEVATIONS SHALL TAKE PRECEDENCE OVER CONTOURS AND SLOPES SHOWN. HOWEVER, THE CONTRACTOR SHALL NOTIFY THE ENGINEER IF SPOT ELEVATIONS DO NOT APPEAR TO AGREE WITH THE CONTOURS AND SLOPES LABELED. SPOT ELEVATIONS AND SPECIFIC PROFILE INFORMATION SHALL BE USED FOR ESTABLISHING THE ELEVATION OF CURBS, DRIVEWAYS, AND OTHER UTILITIES.
- -ALL FINISHED GRADING SHALL PROVIDE FOR A SMOOTH TRANSITION TO UNGRADED
- -ALL PVC STORM SEWER PIPING SHALL BE MINIMUM SDR 35
- -EXISTING TREES TO REMAIN SHALL BE PROTECTED DURING CONSTRUCTION BY PLACING TEMPORARY FENCING AT THE DRIP LINE OF THE TREE CANOPY. IF IMPROVEMENTS NEED TO BE MADE WITHIN THE DRIP LINE, THE FENCE SHALL BE TEMPORARILY REMOVED AND REPLACED IMMEDIATELY FOLLOWING THE COMPLETION OF THE WORK.

HSR ASSOCIATES INC.
100 MILWAUKEE STREET LA CROSSE, WISCONSIN PHONE: 608.784.1830 FAX: 608.782.5844

WEB SITE: www.hsrassociates.com Consultant:

AUGUST 2017

C.G.

1"=20'

08/11/2017

PLAN SCALE: 1"=20'