




1 BUILDING SECTION
1/4" = 1'-0"

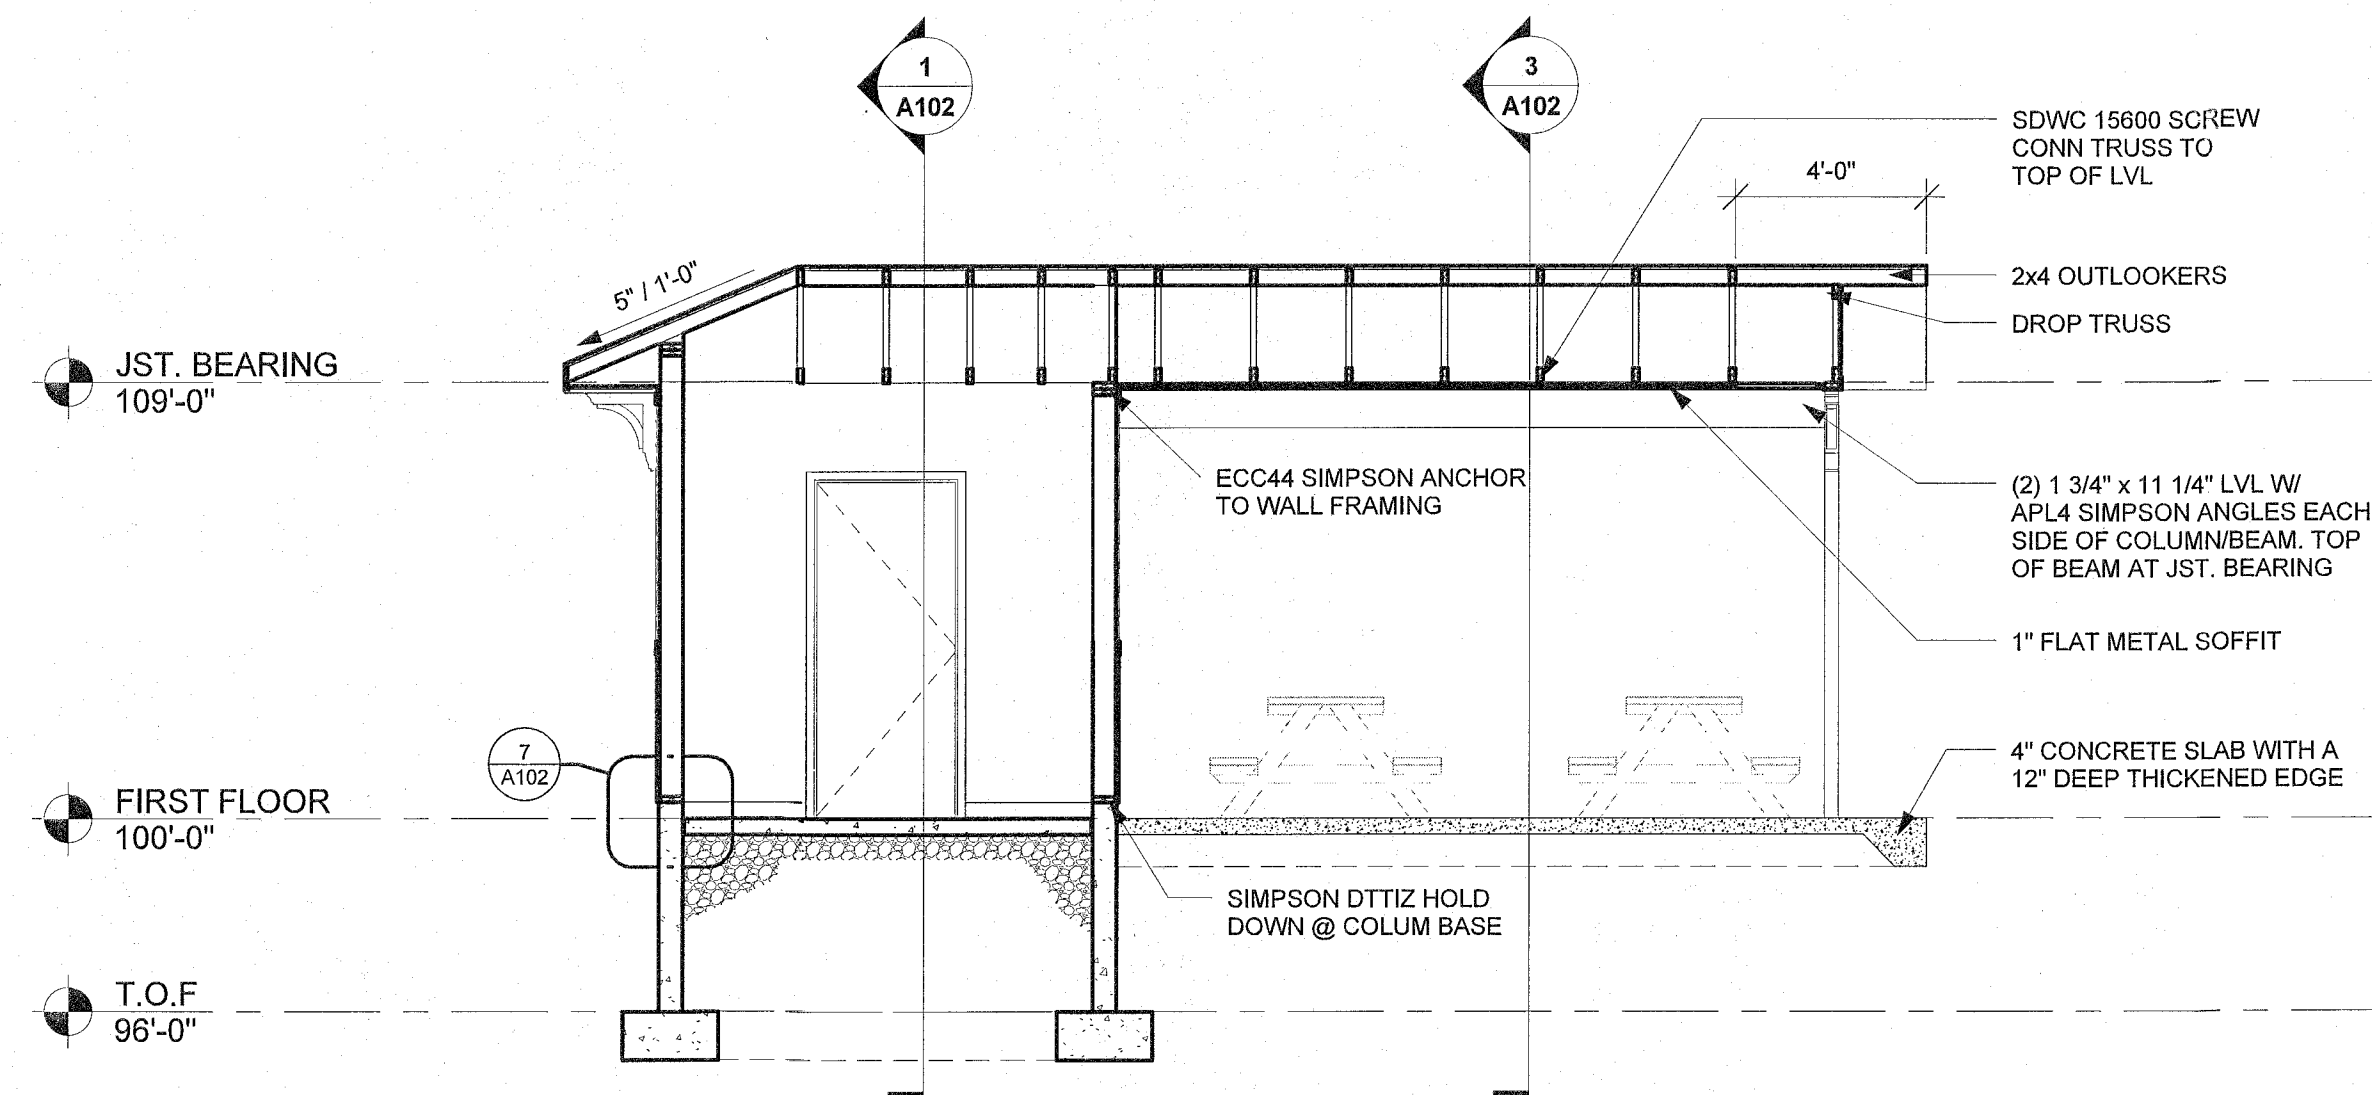


2 BUILDING SECTION
1/4" = 1'-0"

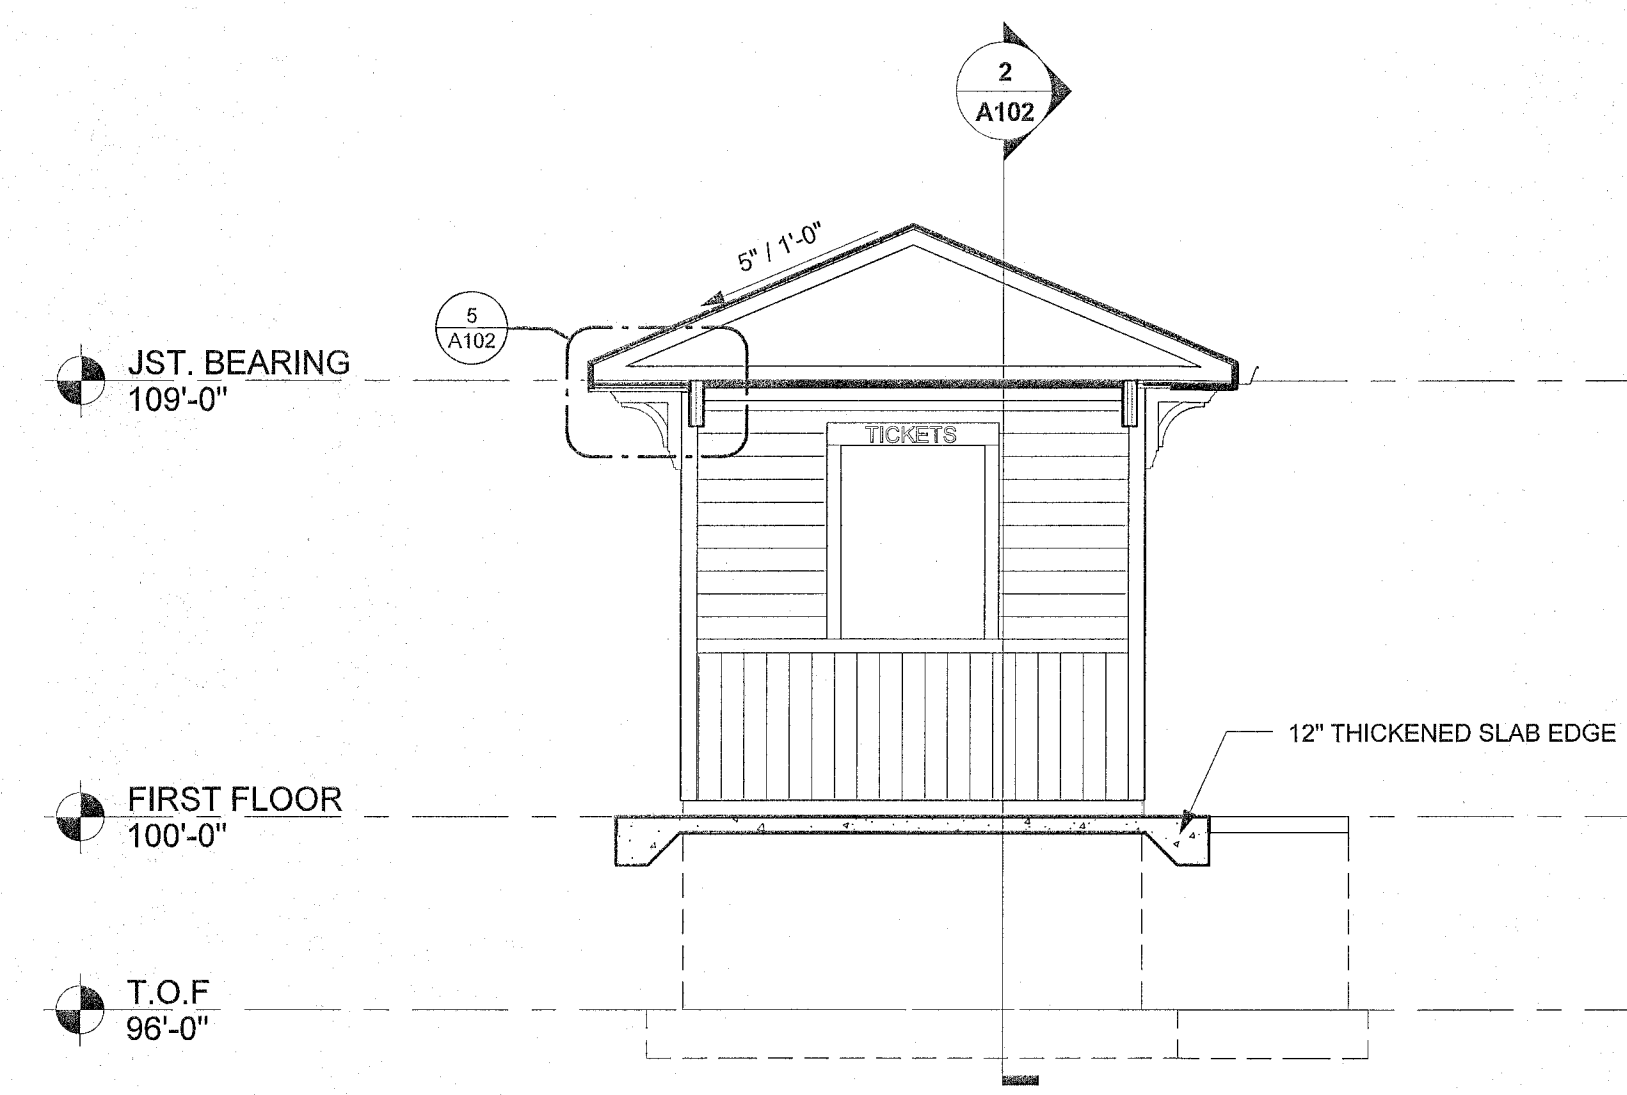


3 BUILDING SECTION
1/4" = 1'-0"

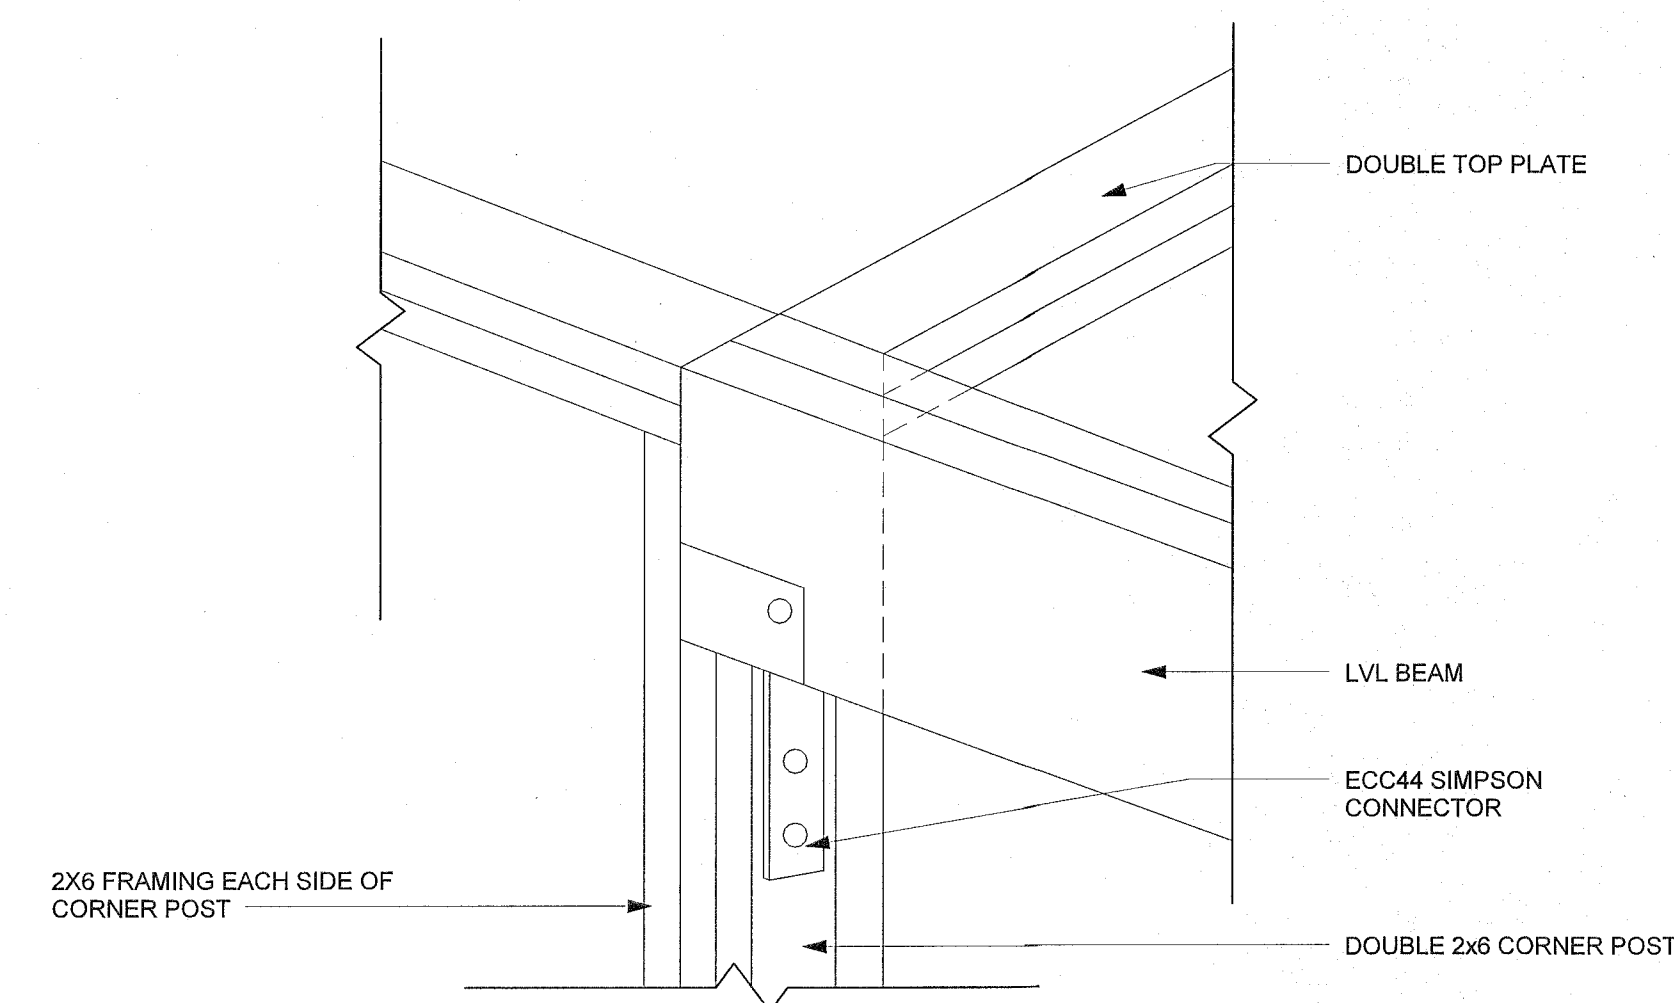


4 WALL DETAIL
1 1/2" = 1'-0"

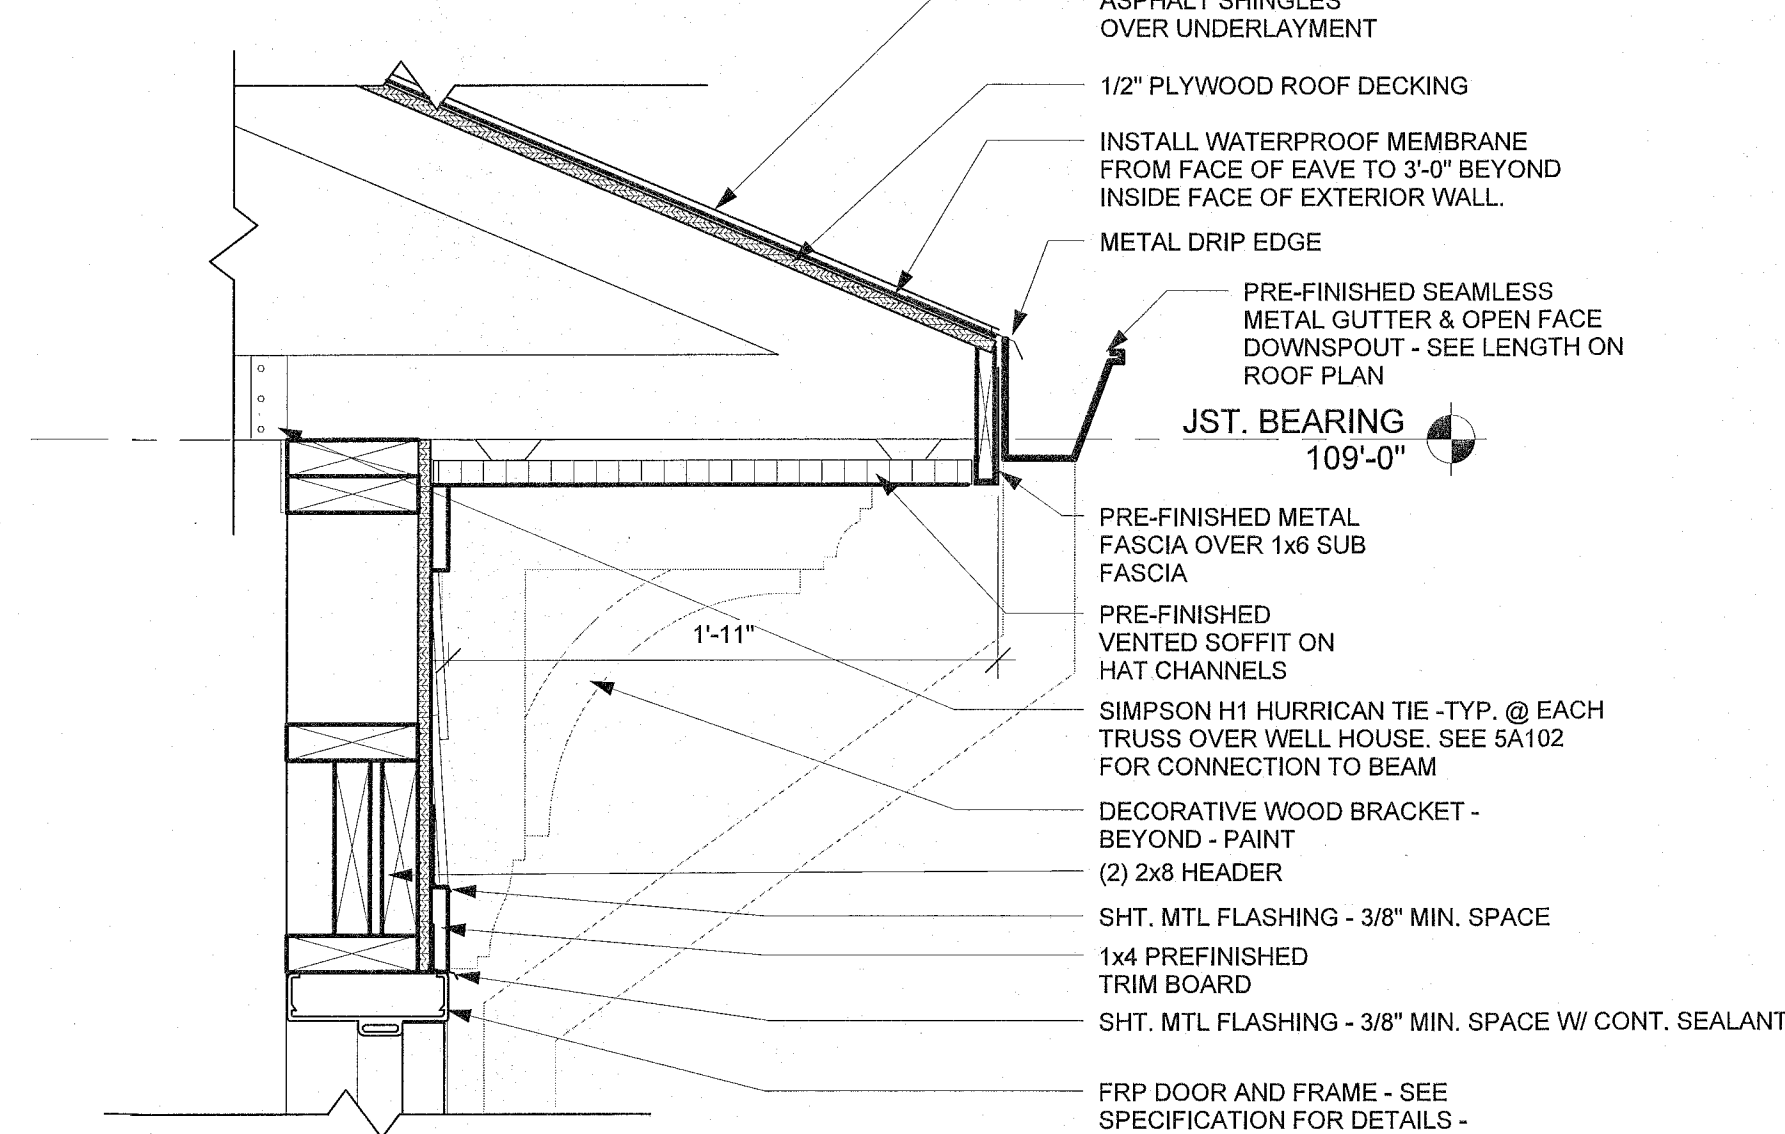


6 ROOF EDGE DETAIL
1 1/2" = 1'-0"

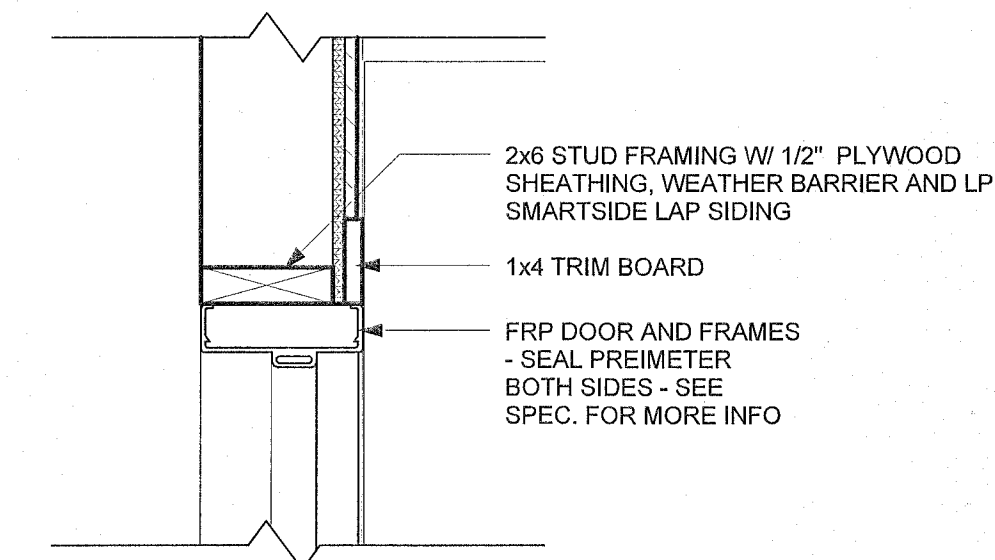


8 DOOR JAMB DETAIL
1 1/2" = 1'-0"

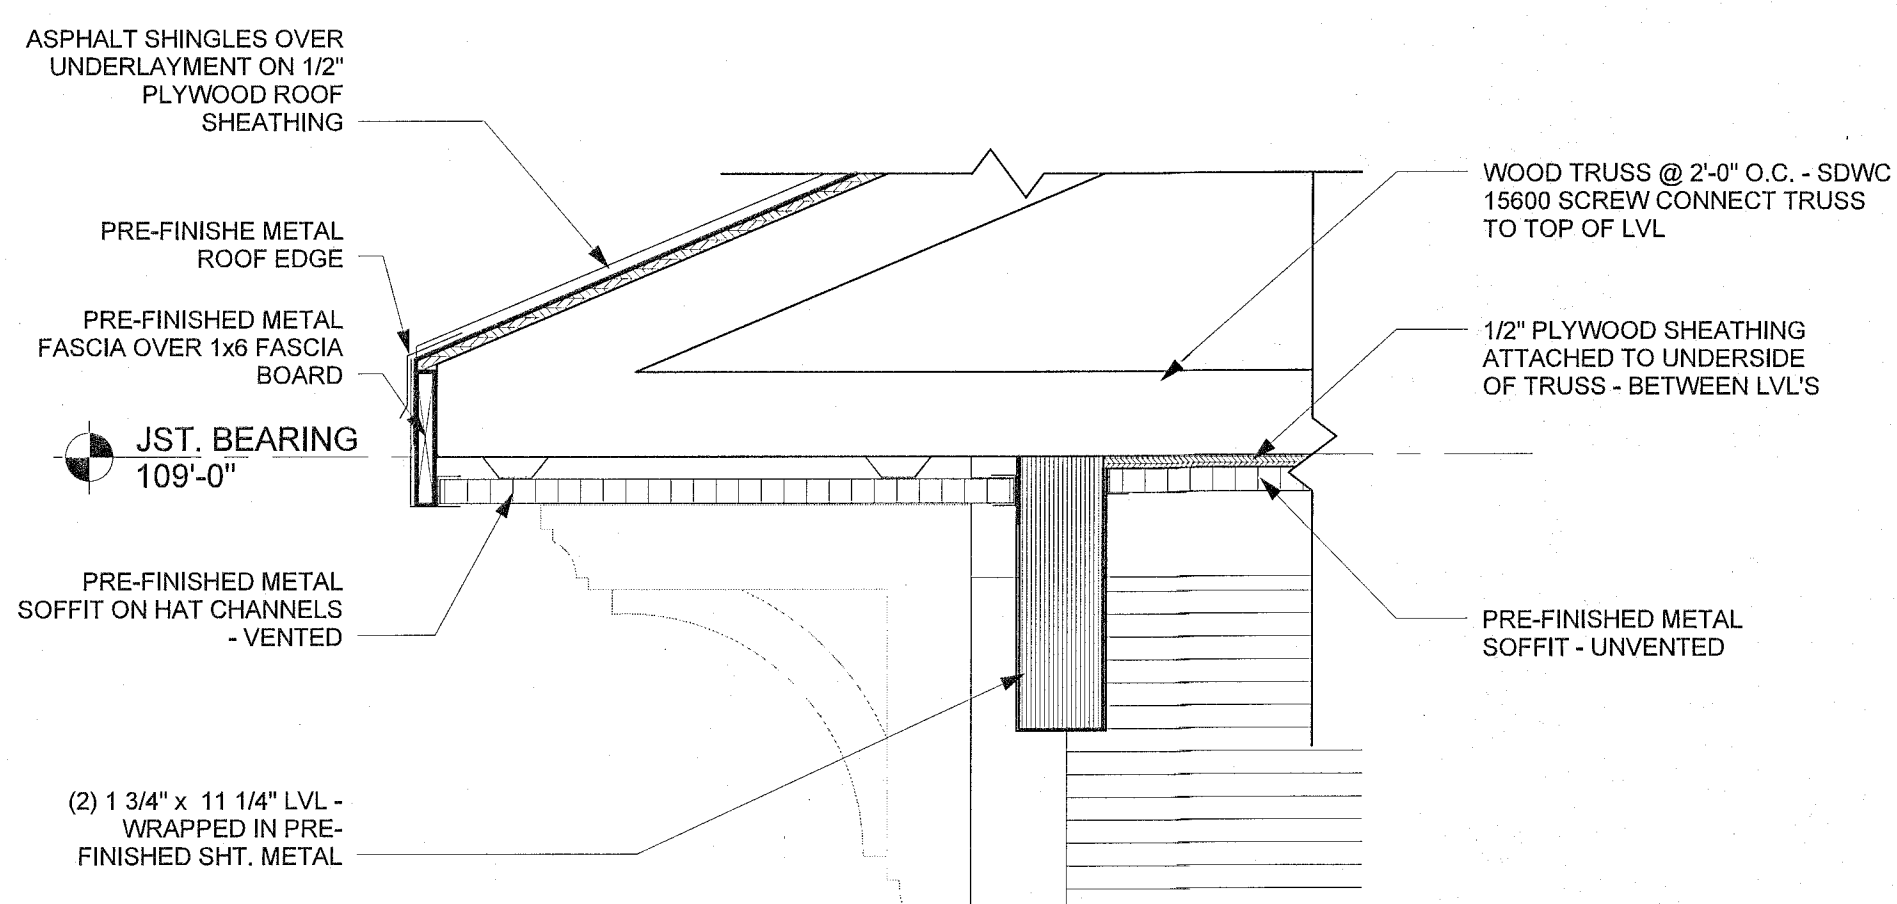

5 ROOF EDGE DETAIL
1 1/2" = 1'-0"

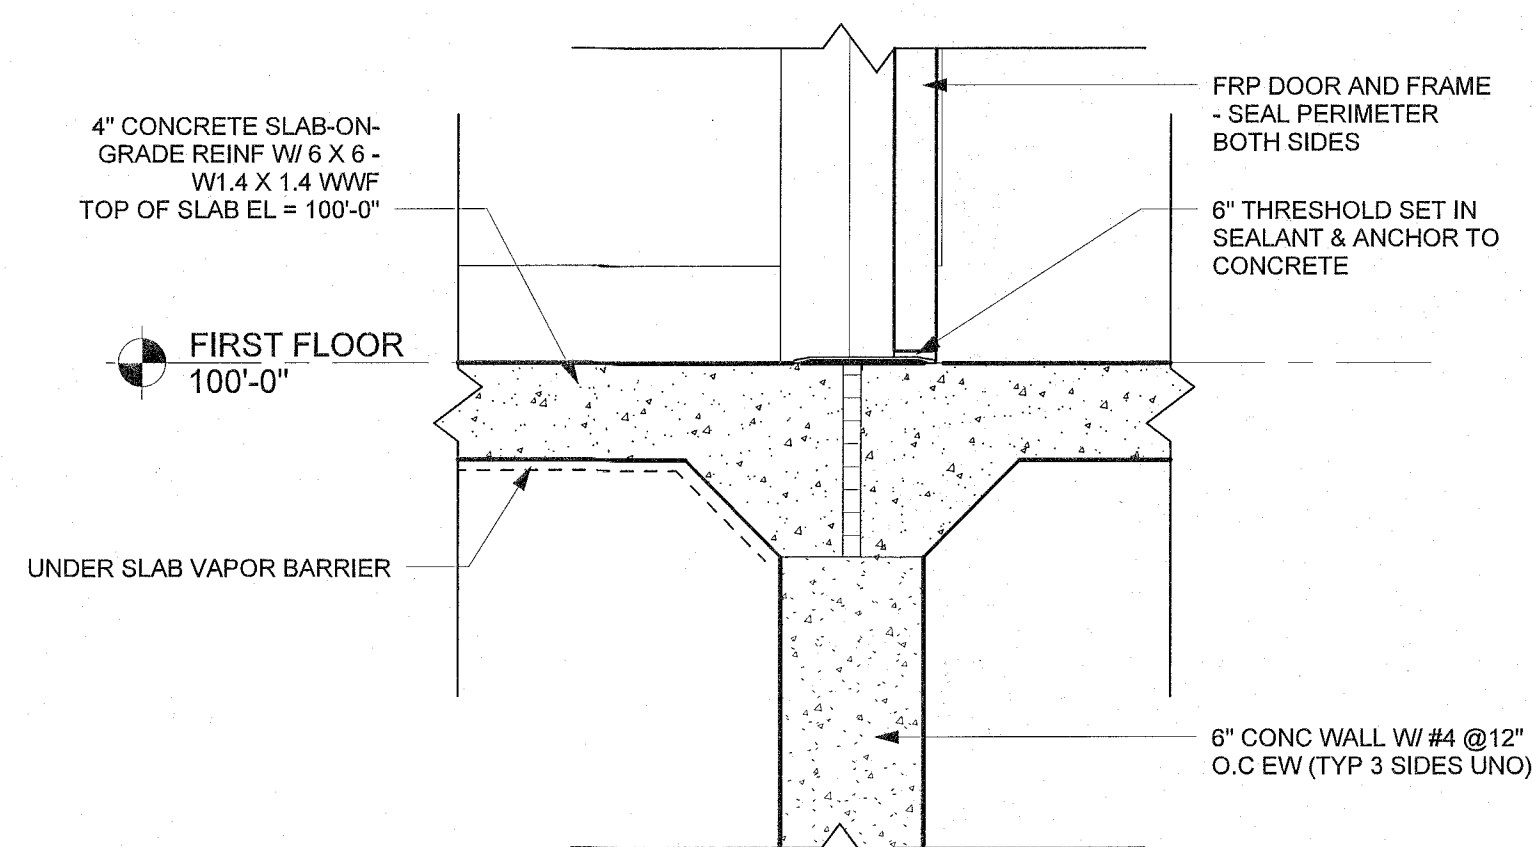

9 THRESHOLD DETAIL
1 1/2" = 1'-0"

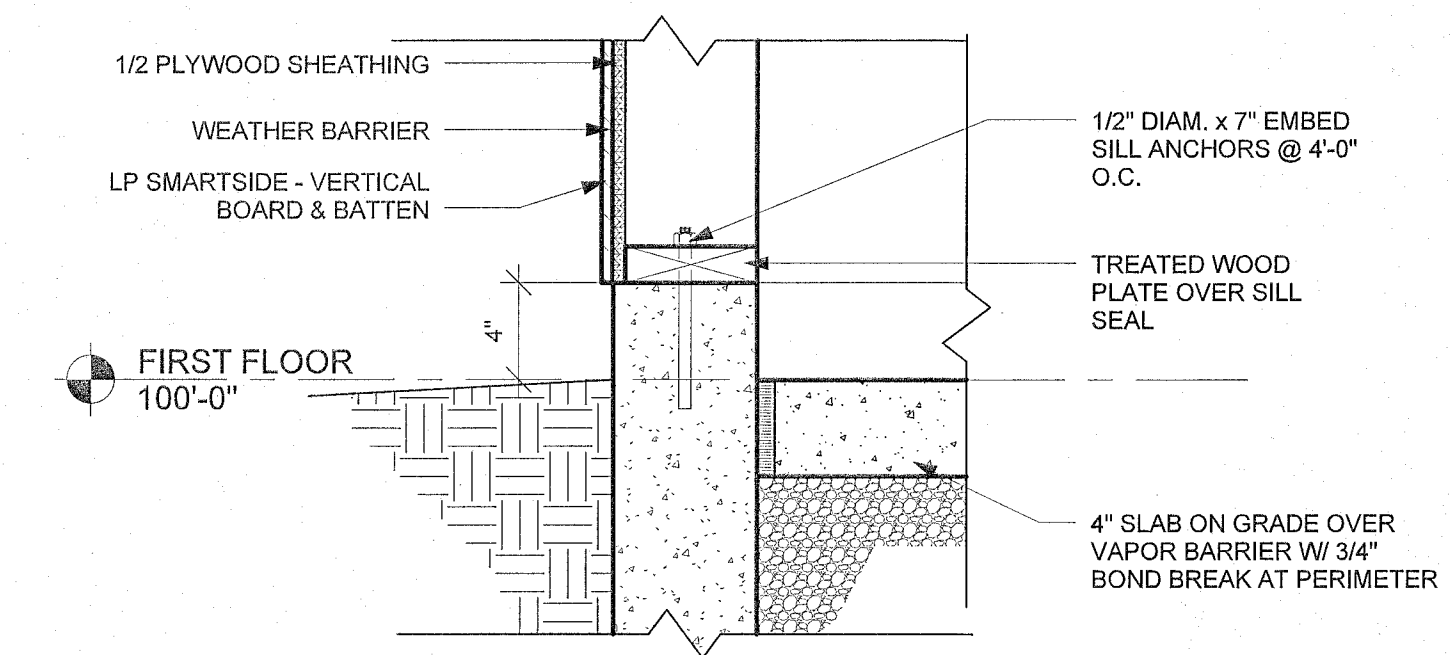

7 WALL BASE DETAIL
1 1/2" = 1'-0"