
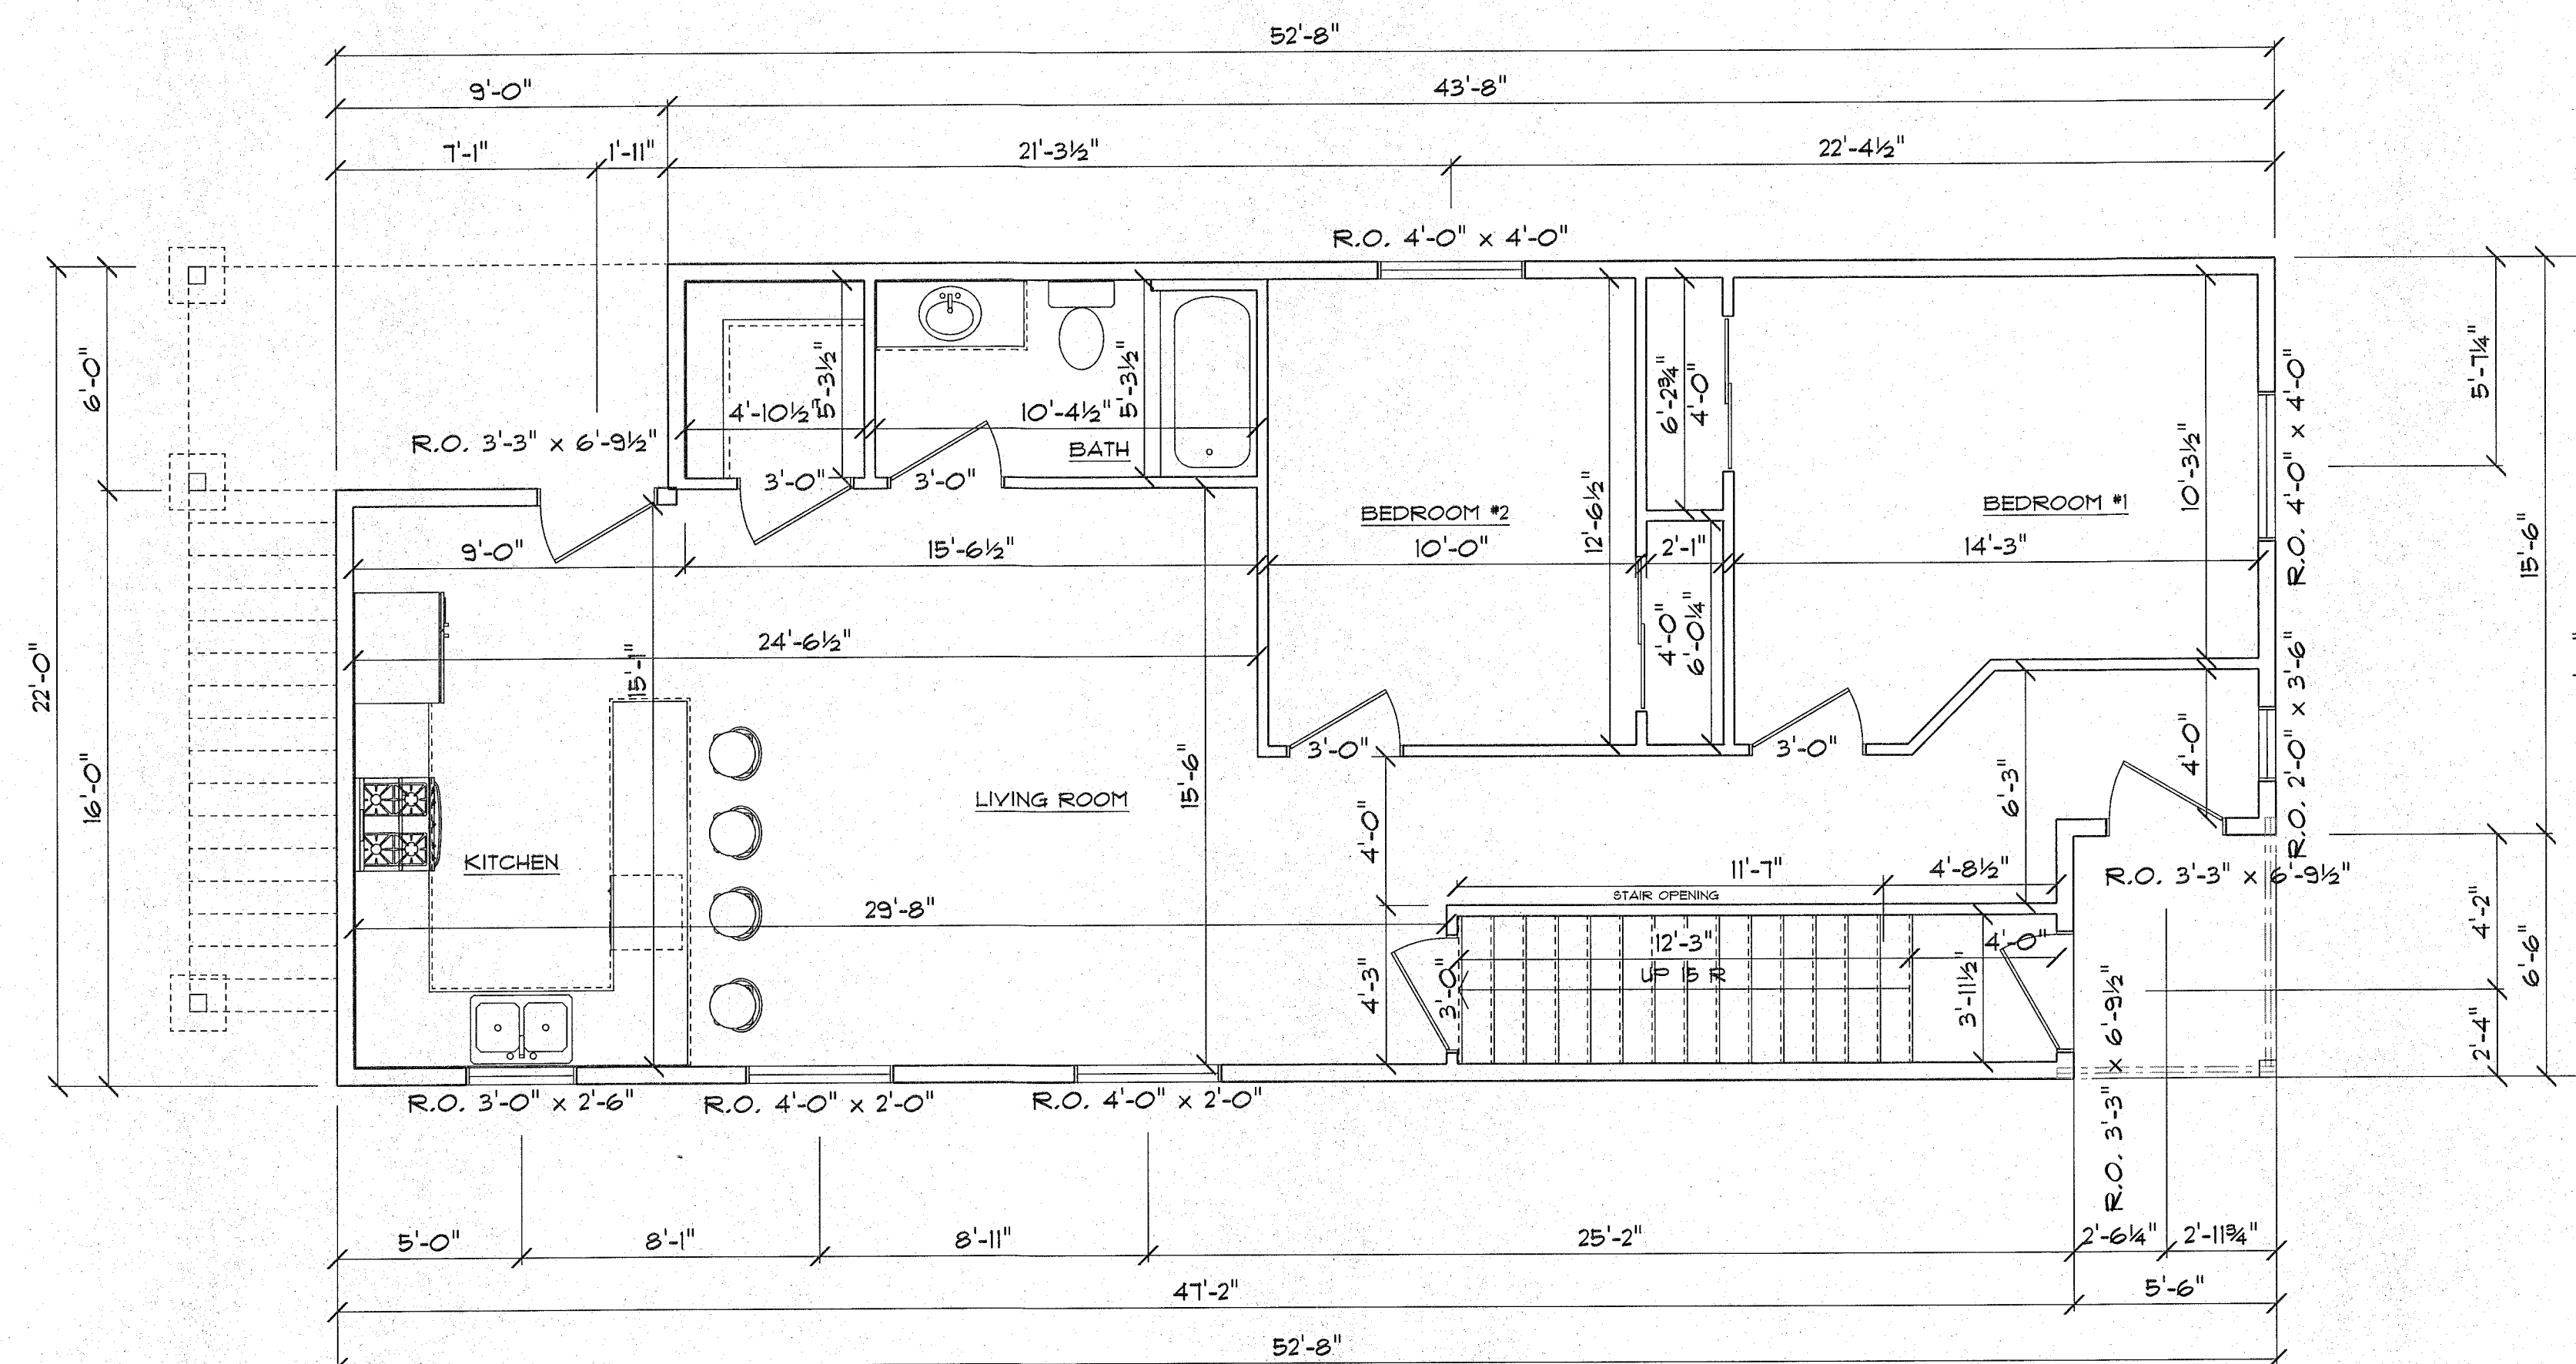


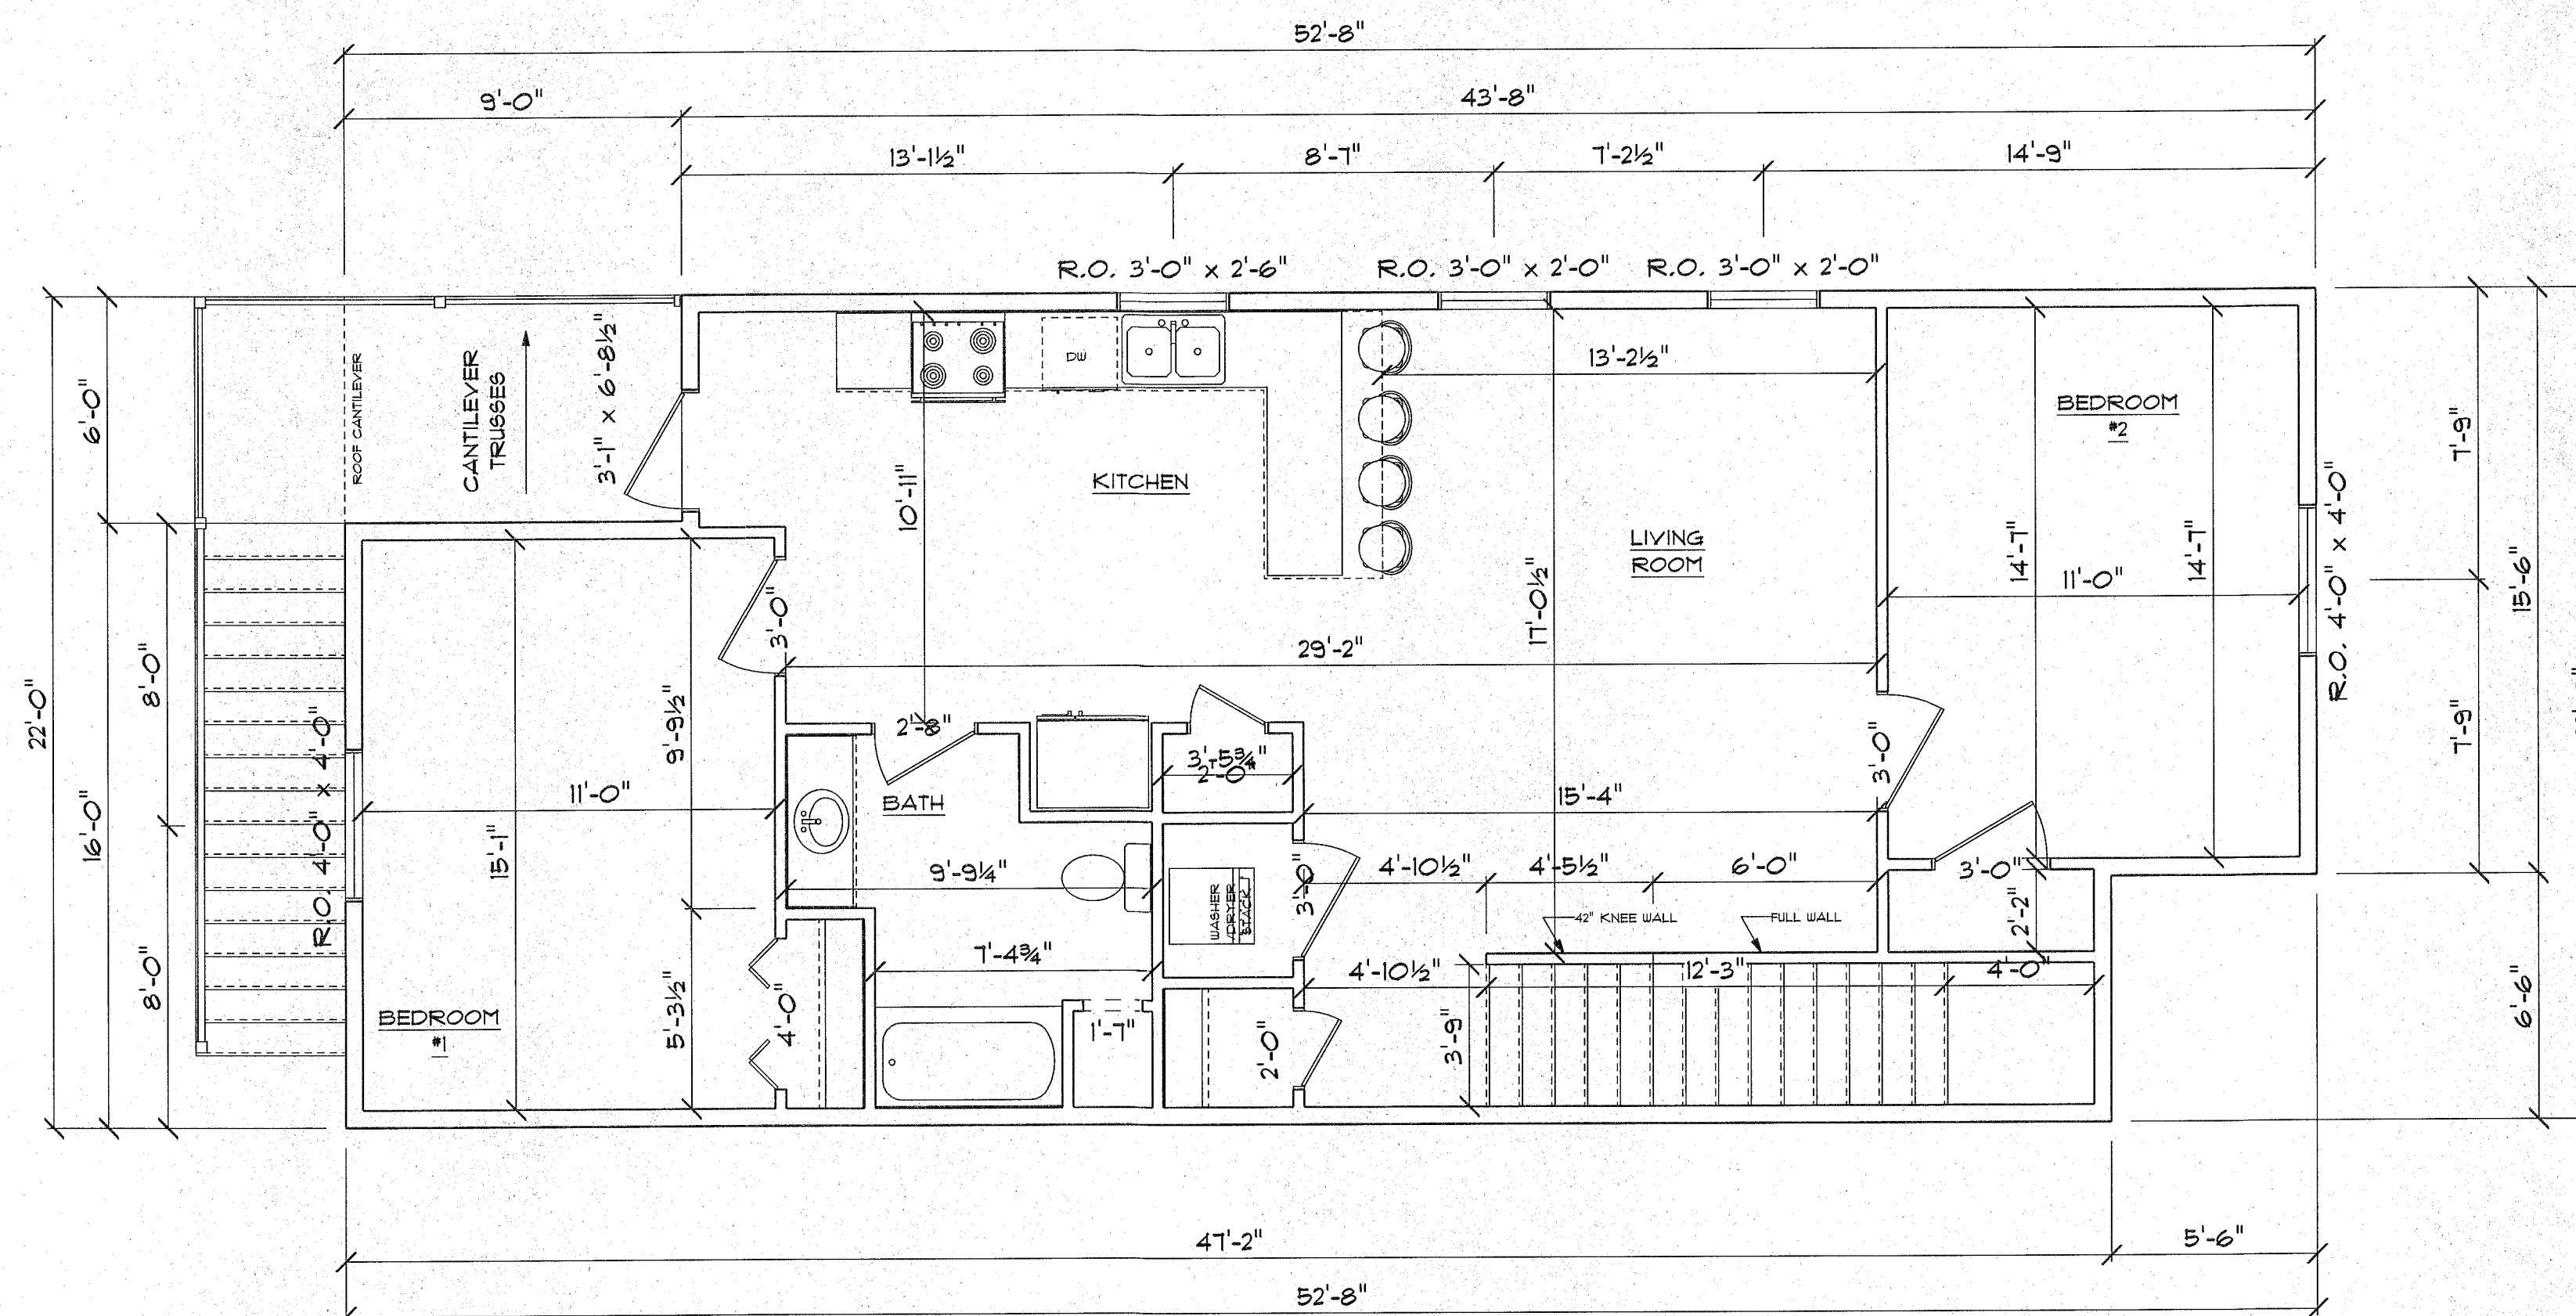

SPECIFICATIONS:
TOTAL NUMBER OF SILL PLATES: 1
FLOOR JOISTS: 11 7/8" 1-JOIST
FLOOR SHEATHING: 3/4" 14G OSB
EXTERIOR WALLS:
 LOWER: 2X6 @ 16" O.C.
 MAIN: 2X6X 8'-1 1/8" @ 16" O.C.
 UPPER: 2X6X 8'-1 1/8" @ 16" O.C.
EXTERIOR WALL SHEATHING: 1/16" OSB
HOUSEURAP: "ITYYK" HOUSEURAP
ROOF FRAMING: ENGINEERED TRUSSES @ 24" O.C.
 W/ 1" ENERGY HEELS
ROOF SHEATHING: 15/32" OSB
ROOF FELT: 15# FELT
ROOF INSULATION: R-50 BLOWN IN FIBERGLASS
WINDOWS:
 LoE DUALPANE W/ ARGON
EXTERIOR HOUSE DOORS:
 THERMA TRU STEEL DOORS

UNLESS OTHERWISE NOTED:
HEADER HEIGHTS
8'-1 1/8" WALLS 6'-9 3/8"


NOTE:
DO NOT USE CABINETS ON PLAN
FOR REFERENCE. USE SEPARATE
CABINET PRINTS.

POCKET DOOR R.O.'S

$2'-0" \times 6'-8" = 4'-2" \times 7'-0 \ 1/4"$
 $2'-4" \times 6'-8" = 4'-10" \times 7'-0 \ 1/4"$
 $2'-6" \times 6'-8" = 5'-2" \times 7'-0 \ 1/4"$
 $2'-8" \times 6'-8" = 5'-6" \times 7'-0 \ 1/4"$
 $3'-0" \times 6'-8" = 6'-2" \times 7'-0 \ 1/4"$

FRENCH DOOR R.O.'S

$2-2'6" \times 6'8" = 5'3" \times 82 \ 1/2"$
 $2-2'8" \times 6'8" = 5'7" \times 82 \ 1/2"$

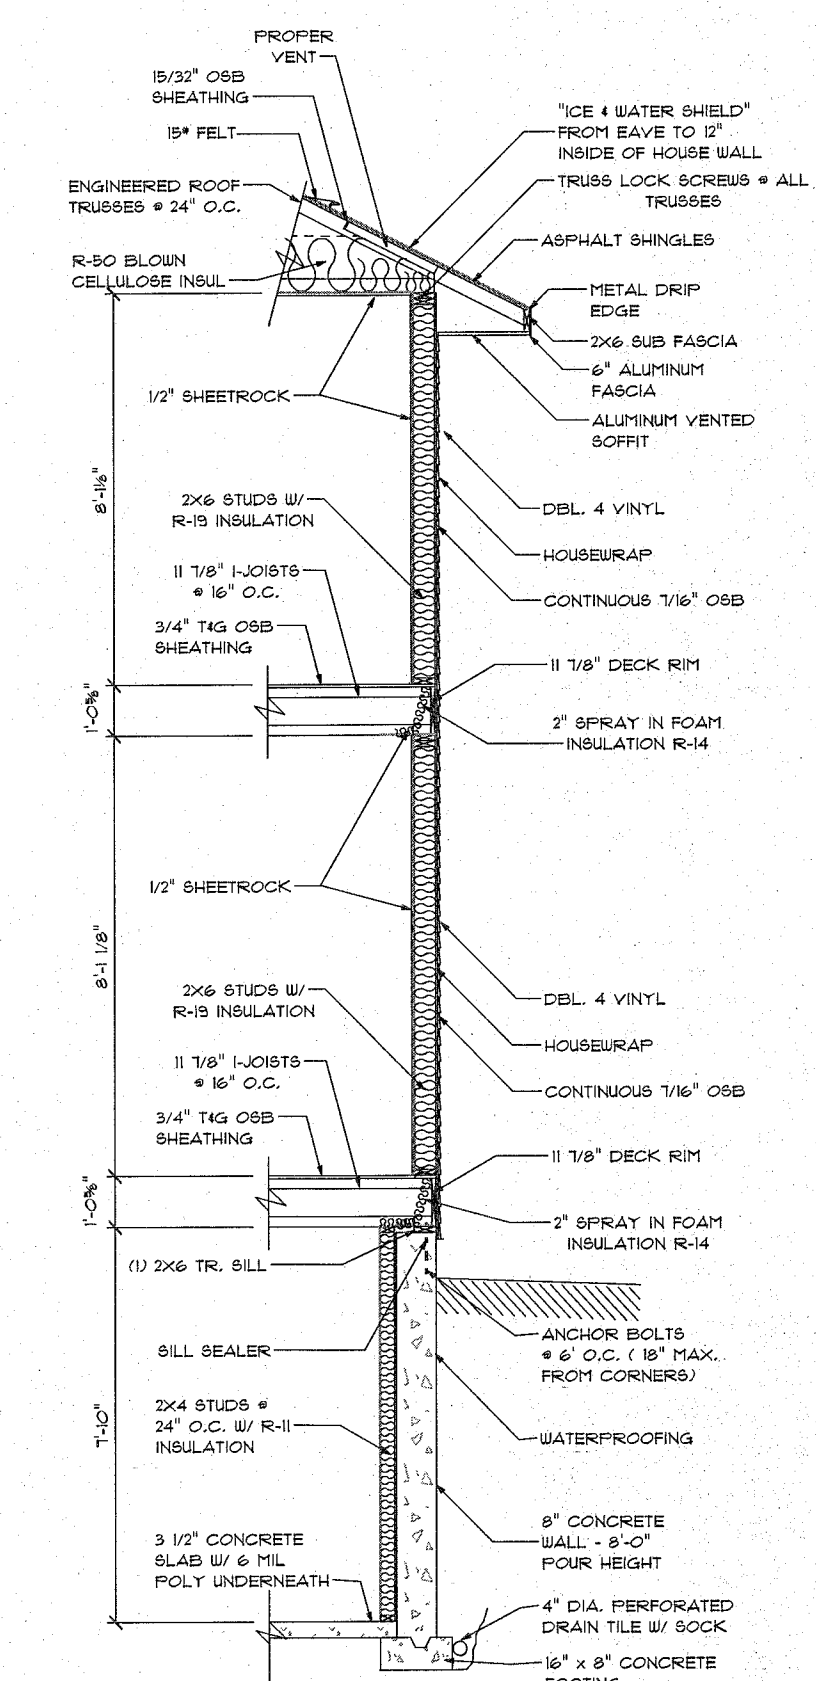

3/9/2018



N5566 FRONTAGE RD.
ONALASKA, WI 54650
608-781-3900

IMPORTANT NOTE:

IT IS AGREED THAT ALTHOUGH EVERY EFFORT HAS BEEN MADE IN PREPARING AND CHECKING THESE PLANS FOR ACCURACY, THE GENERAL CONTRACTOR/OWNER MUST REVIEW ALL DIMENSIONS, DETAILS AND NOTES BEFORE BEGINNING ANY CONSTRUCTION AND IS HEREBY HELD RESPONSIBLE FOR ANY DISCOVERED DISCREPANCIES.

IT IS UNDERSTOOD THAT THE USACON UNIFORM DUELLING CODE AND LAYOUT DRAWINGS FOR FLOOR AND ROOF RAISERS SHALL TAKE FINAL PRECEDENCE OVER THESE ARCHITECTURAL PLANS.

17-090
622 S 8TH STREET
LA CROSSE, WI

DATE PRINTED: Friday, March 9, 2018

SCALE:
1/4" = 1'-0"

DRAWN BY: J.B.

SHEET #

A-5